

ELECTRIC LOCK UP
10'X15'

HOOTING GRIP LOCK UP
10'X15'

PROPS LOCK UP
10'X15'

FIRELANE

FIRELANE

FIRELANE

FIRELANE


FIRELANE

STUDIO BASIC LAYOUT
Scale: 3/16" = 1'-0"



PRELIMINARY 6/15/2018

Exec Producer: ALAN POUL Line Producer: GAIL BARRINGER Address: 295 Locust Ave. Bronx, NY 10454 Prod. Designer: LESTER COHEN Set Decorator: KER LEDERMAN	Exec Producer: UPM: LORI JOHNSON Art Director: JORDAN JACOBS Const. Coordinator: RAY SAMITZ	Set Name & Description: BARBARY LANE OUTLET PLAN Director: ALAN POUL Location: STAGE 1 - SILVERCUP NORTH	Episode: XXX Set #: XXX Scale: 3/16"=1'-0"	Drawn by: M. FAHRER Drawing Date: 3/30/2020 Shoot Date: XX/XX/2018	Sheet No.: 00
--	--	---	---	---	----------------------

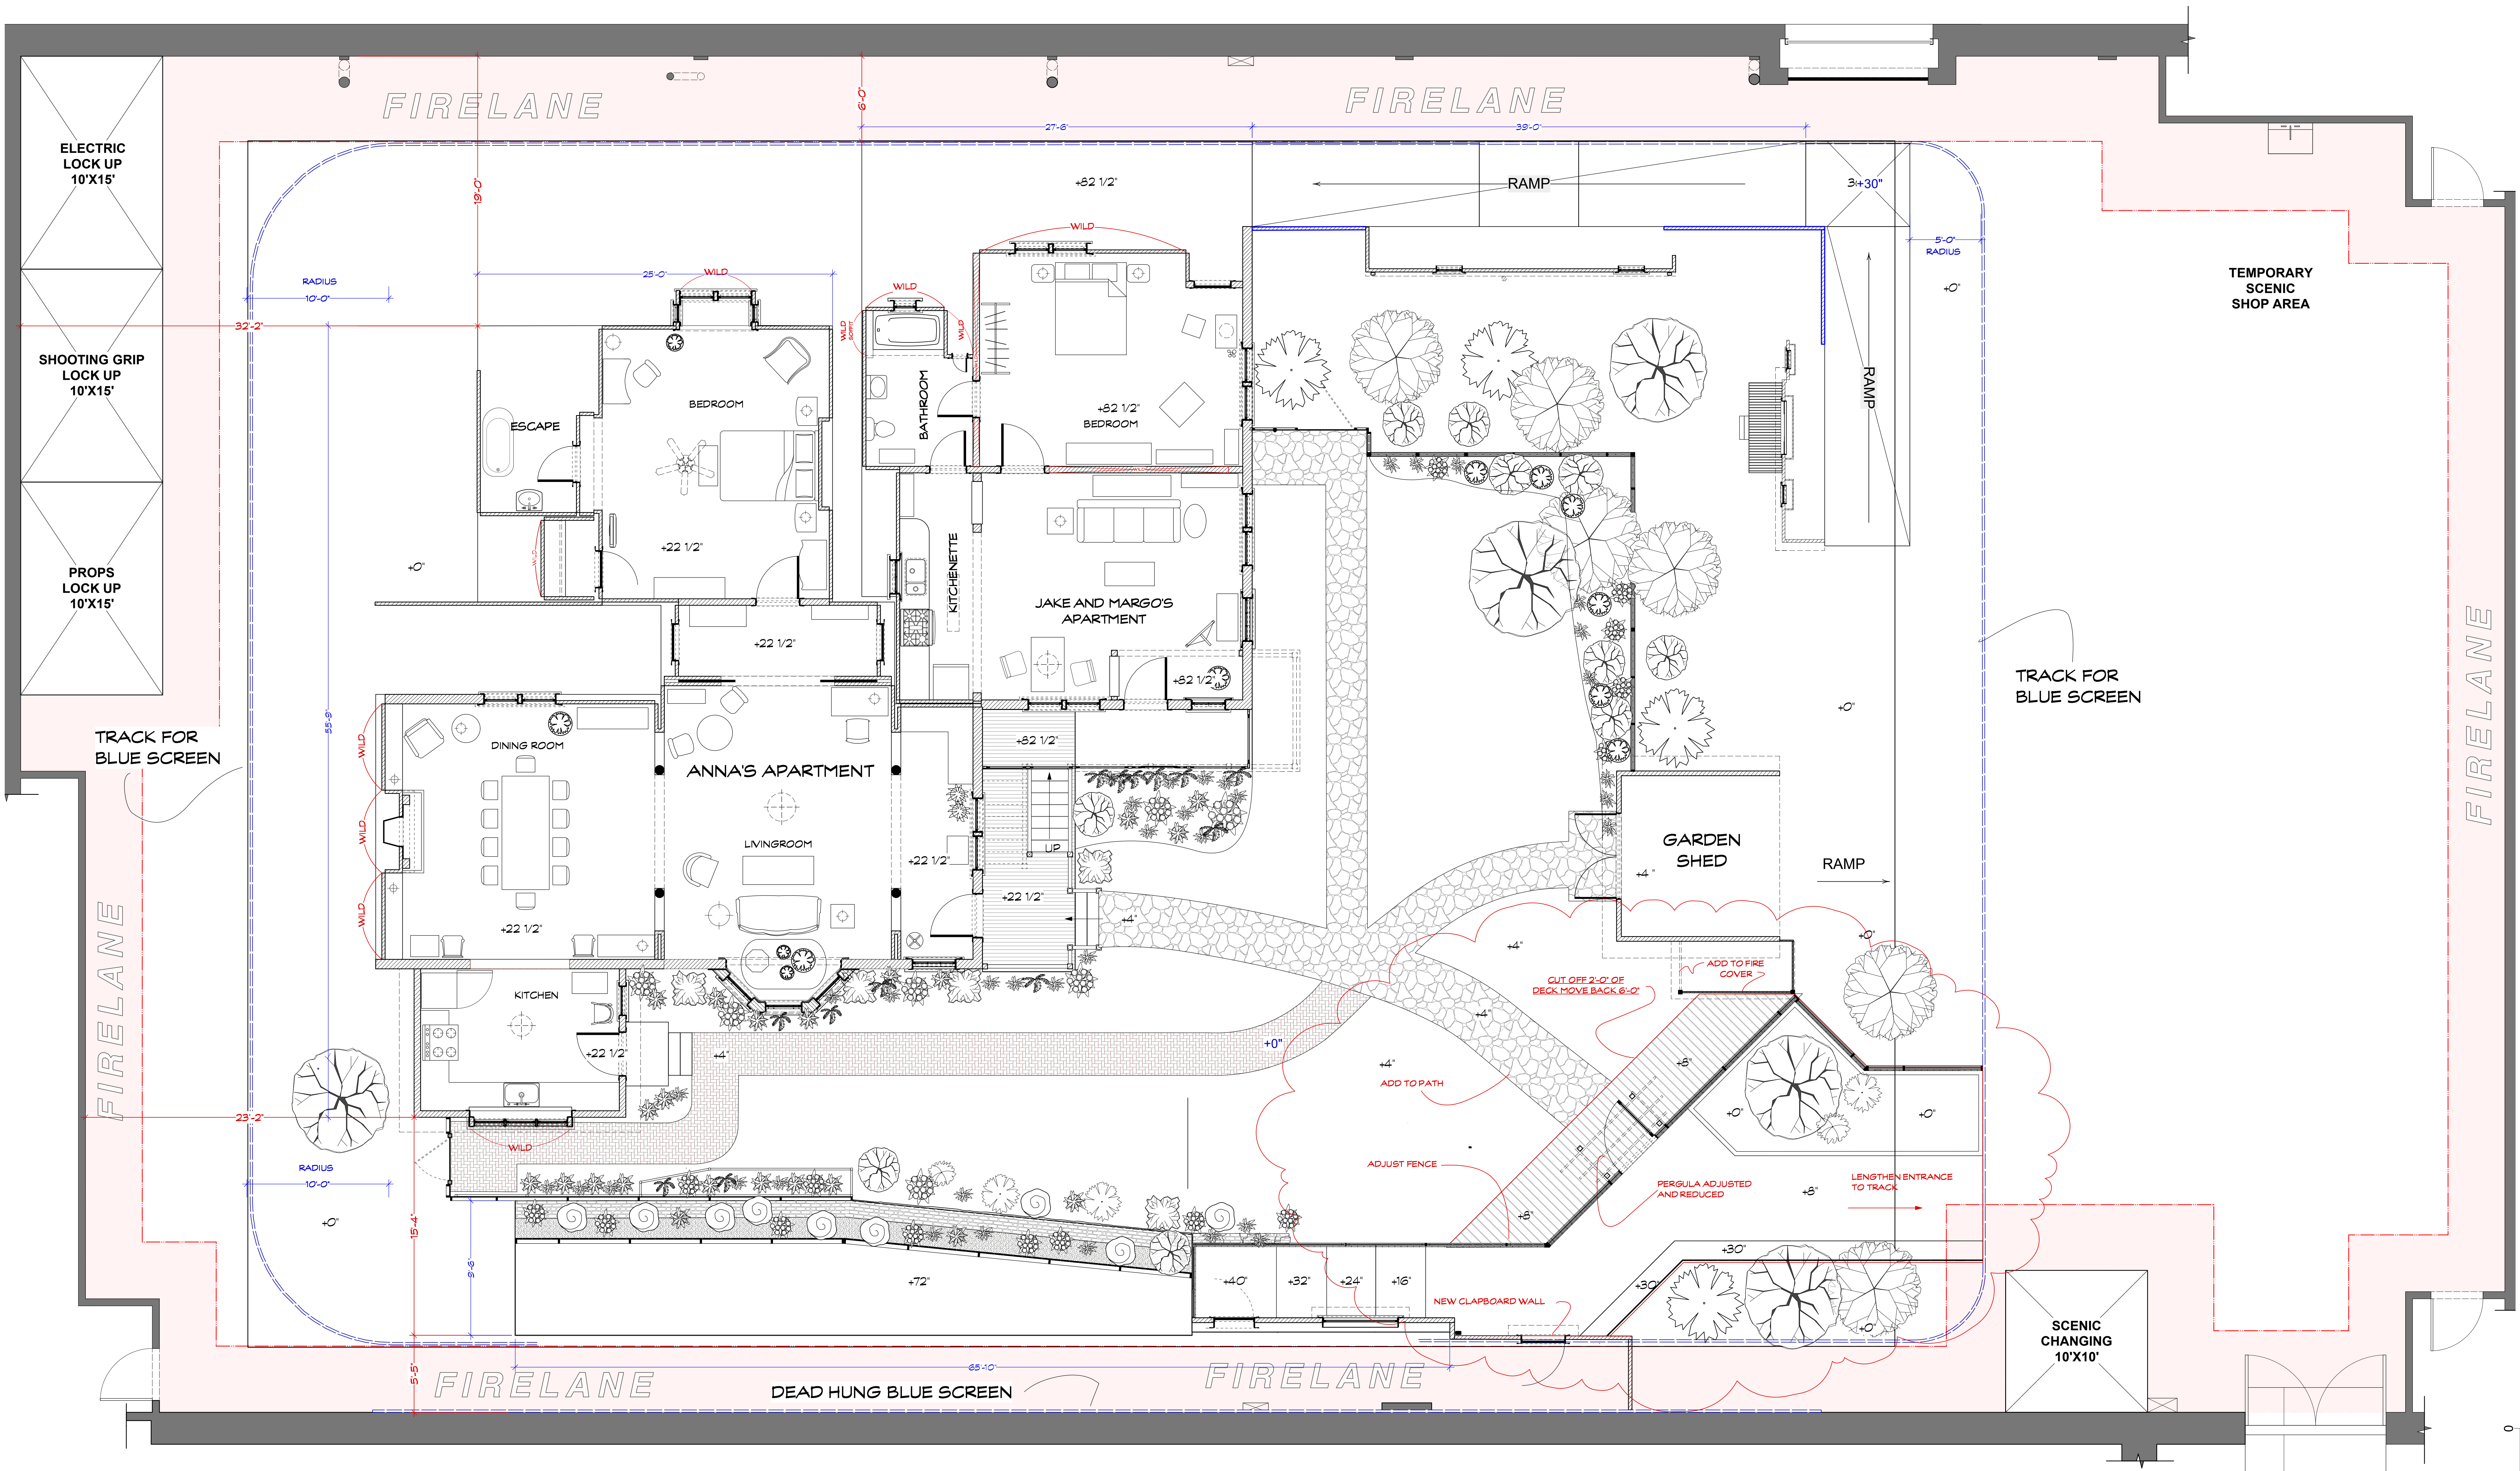

3" 2" 1" 0
 TRUE SIZE SCALE CHECK
 10: Barbary Lane, Elevations, LVA, 06/29/18.rvt


○ PLATFORM SPOTTING PLAN
 Scale: 1/4" = 1'-0"

Exec Producer: ALAN POUL Live Producer: GAIL BARRANGER Address: 286 Locust Ave. Bronx, NY 10454 Prod. Designer: JUSTIN COHEN Set Designer: KERRI LEIDEMAN	Set Name & Description: BARBARY LANE SPOTTING PLAN	Episode: AMORT	Drawn by: M. FAHRER
Line Producer: GAIL BARRANGER Address: 286 Locust Ave. Bronx, NY 10454 Prod. Designer: JUSTIN COHEN Set Designer: KERRI LEIDEMAN	Director: ALAN POUL	Set #: 01	Drawing Date: 3/30/2020
Exec Producer: ALAN POUL Live Producer: GAIL BARRANGER Address: 286 Locust Ave. Bronx, NY 10454 Prod. Designer: JUSTIN COHEN Set Designer: KERRI LEIDEMAN	Director: ALAN POUL	Scale: 1/4" = 1'-0"	Short Date: XX/XX/2018
Location: SILVER CUP NORTH STAGE 1	Sheet No.:	01-1	


*** NEW ENTRANCE WITH ADDITIONS ***

REVISED 7/3/2018

REVISED 06/29/2018

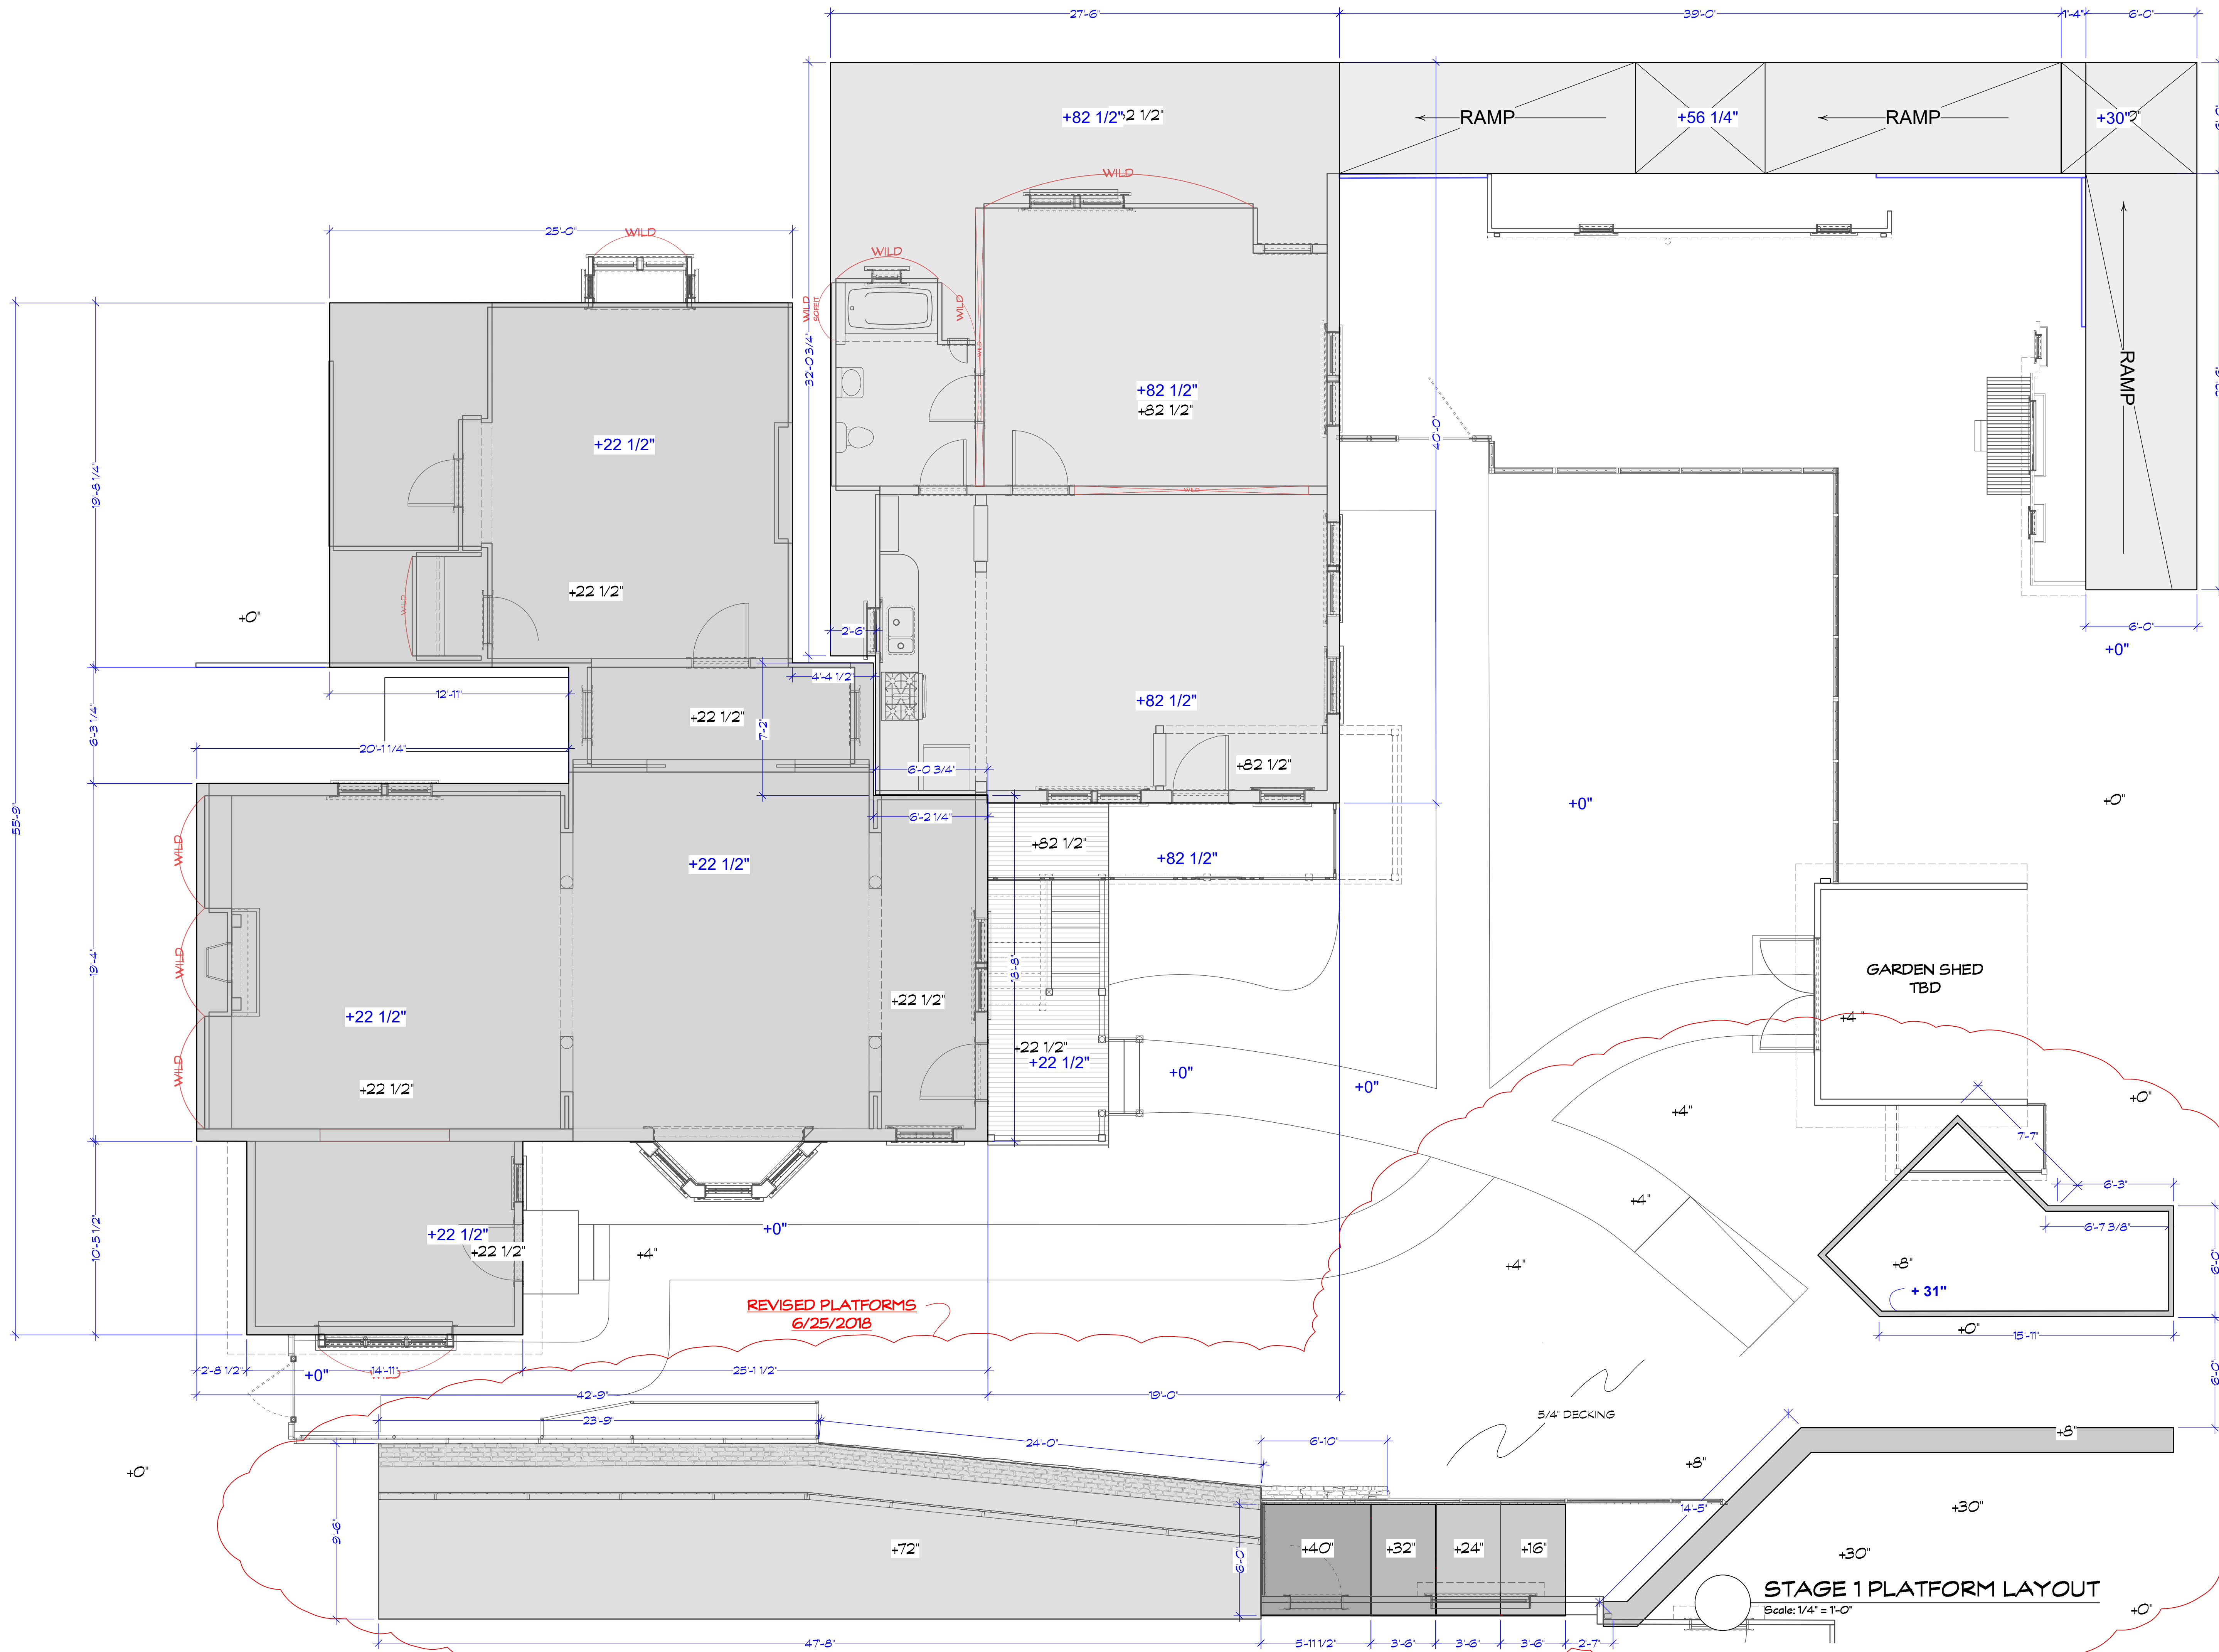

*** BACKING AND ESCAPE
PLATFORM SIZE AND HEIGHT ***
REVISED 6/25/2018
RELEASED 06/11/2018

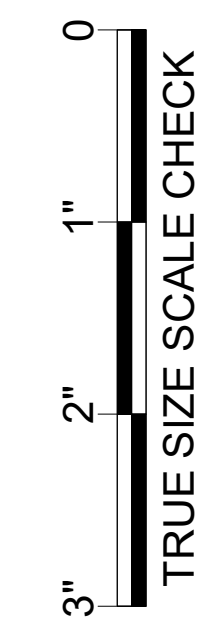

Exec Producer: ALAN POUL
Line Producer: GAIL BARRINGER
Address: 295 Locust Ave, Bronx, NY 10454
Prod. Designer: LESTER COHEN
Set Decorator: KERI LEDERMAN


Exec Producer: LORI JOHNSON
UPM: LORI JOHNSON
Art Director: JORDAN JACOBS
Const. Coordinator: RAY SAMITZ

Set Name & Description: **BARBARY LANE PLATFORM LAYOUT**
Director: ALAN POUL
Location: **STAGE 1 - SILVERCUP NORTH**


Episode: **AMORT**
Set #: **02, 05**
Scale: **1/4" = 1'-0"**

Drawing Date: **3/30/2020**
Drawn by: **M. FAHRER**

Sheet Date: **XX/XX/2018**
Sheet No.: **01-1A**

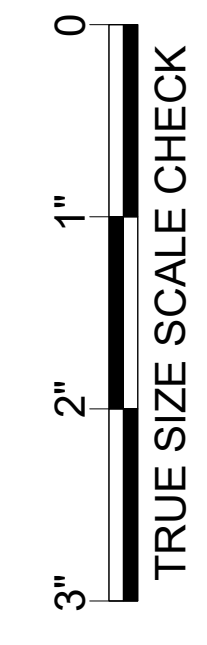

101_Barbary Lane_Elevations_WVX.MDF_07-18-18p.vwx

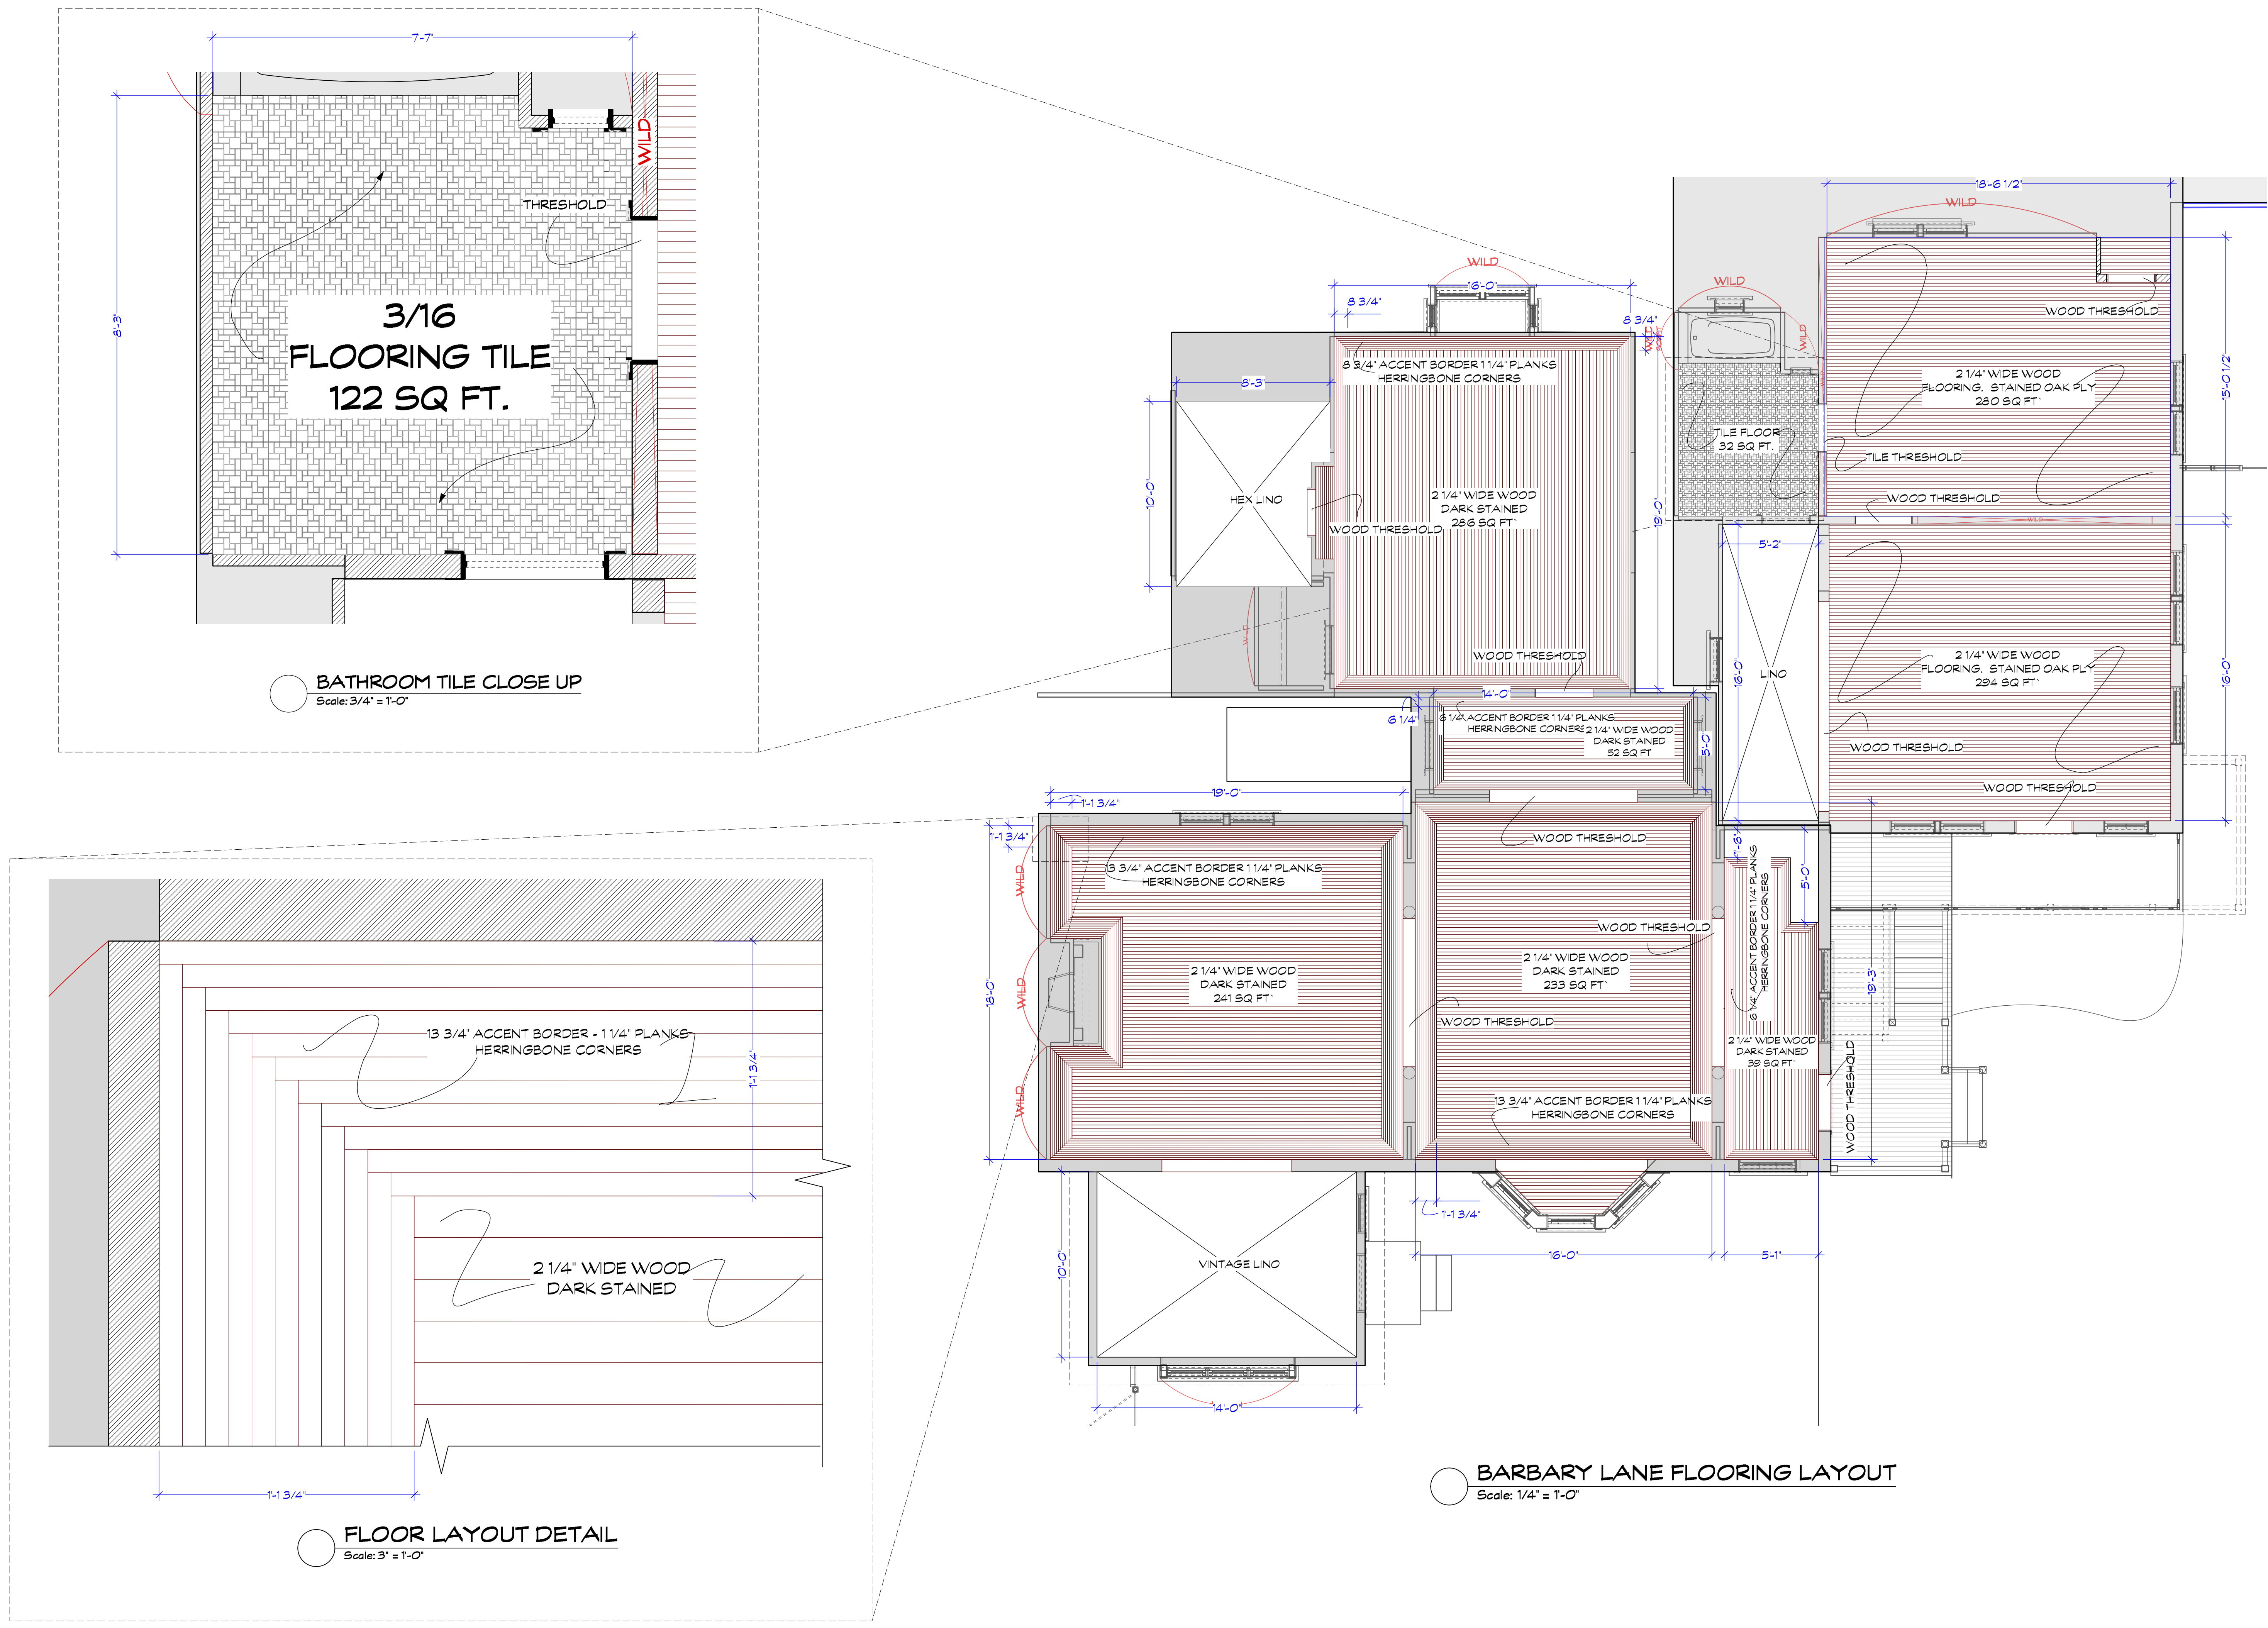


3/16 FLOORING TILE
 122 SQ. FT.

BATHROOM TILE CLOSE UP
 Scale: 3/4" = 1'-0"

2 1/4" WIDE WOOD
 DARK STAINED


FLOOR LAYOUT DETAIL
 Scale: 3" = 1'-0"

BARBARY LANE FLOORING LAYOUT
 Scale: 1/4" = 1'-0"

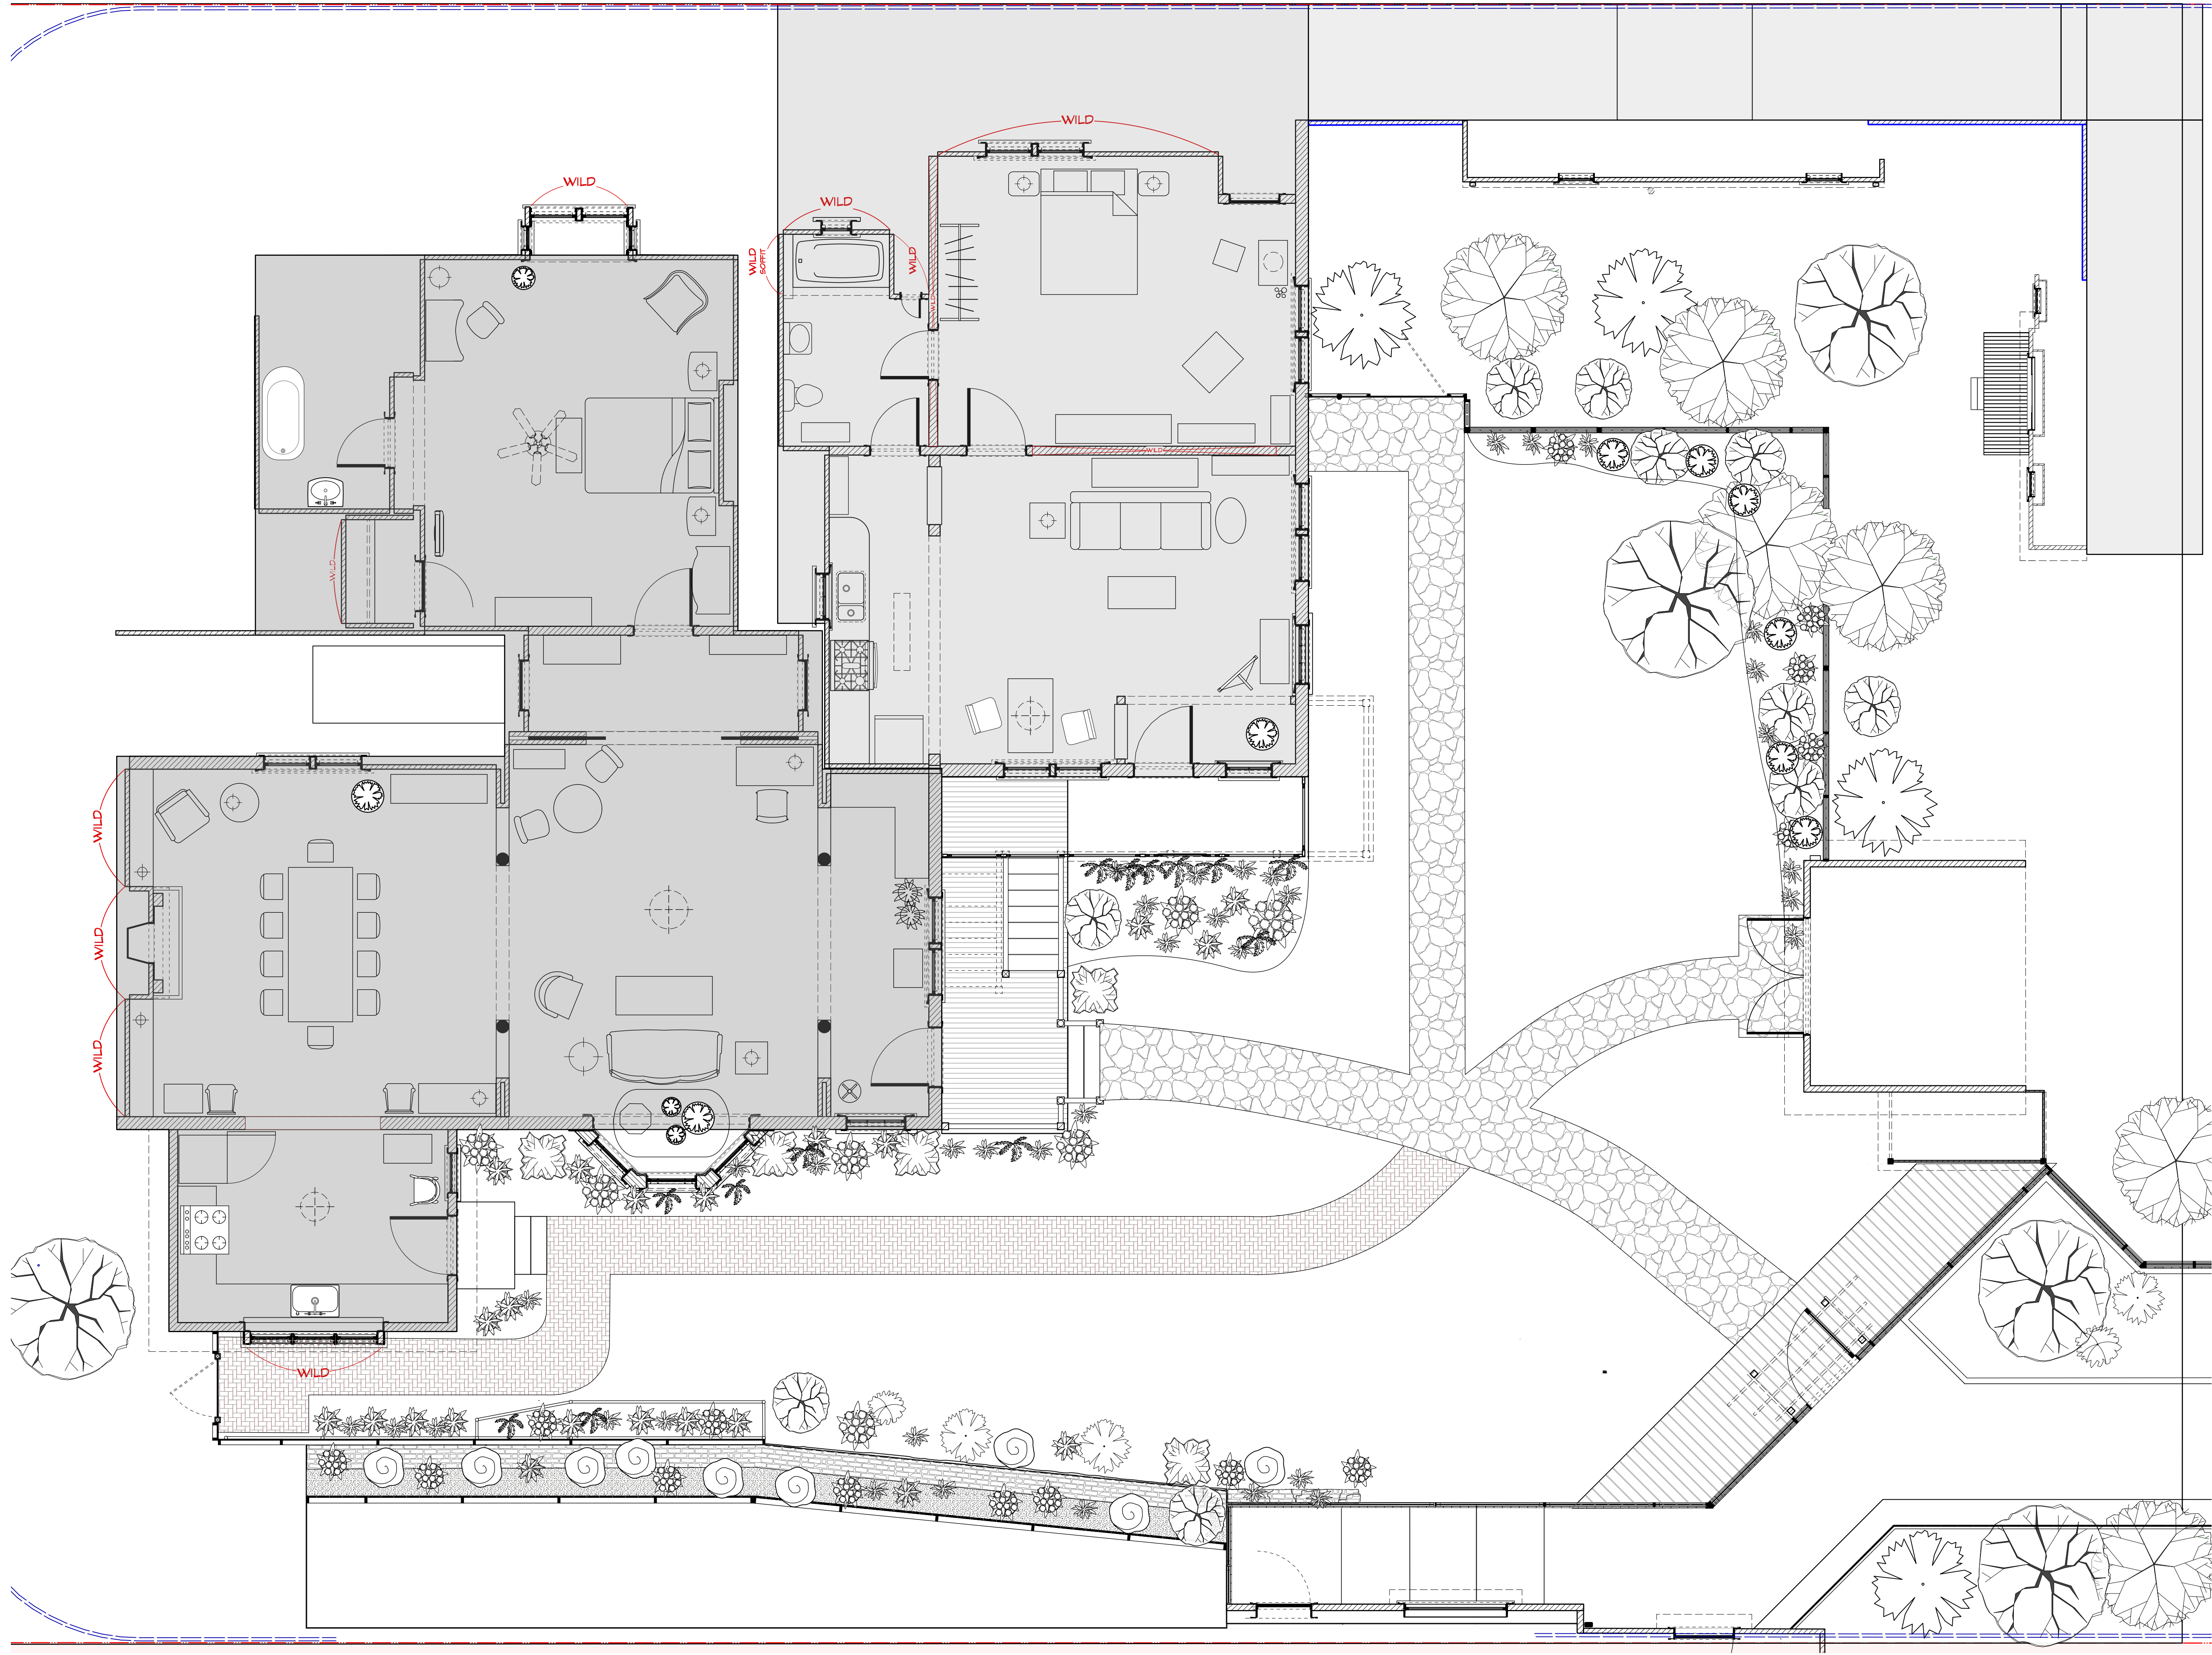

3" 2" 1" 0"
 TRUE SIZE SCALE CHECK

101 Barbary Lane_Elevations_VWX.MDF_12-03-18 v2020.vwx

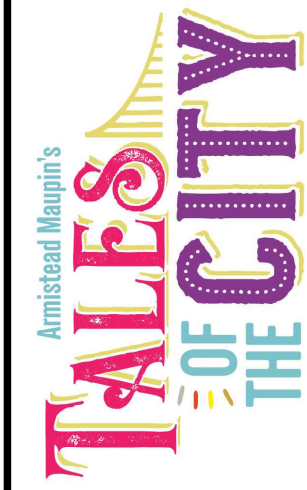

Exec Producer: ALAN FOUL
 Line Producer: GAIL BARRINGER
 Address: 295 Locust Ave, Bronx, NY 10454
 Prod. Designer: LESTER COHEN
 Set Decorator: KERI LEDERMAN
 Exec Producer: LORI JOHNSON
 Art Director: JORDAN JACOBS
 Const. Coordinator: RAY SAMITZ


Set Name & Description: **BARBARY LANE PLAN**
 Director: ALAN FOUL
 Location: **STAGE 1 - SILVERCUP NORTH**

Episode: **AMORT**
 Set #: **01**
 Scale: **1/4"=1'-0"**


Drawing Date: **3/30/2020**
 Short Date: **XX/XX/2018**

Drawn by: **M. FAHRER**
 Sheet No.: **01-1d**


REVISED 7/3/2018
RELEASED 06/11/2018

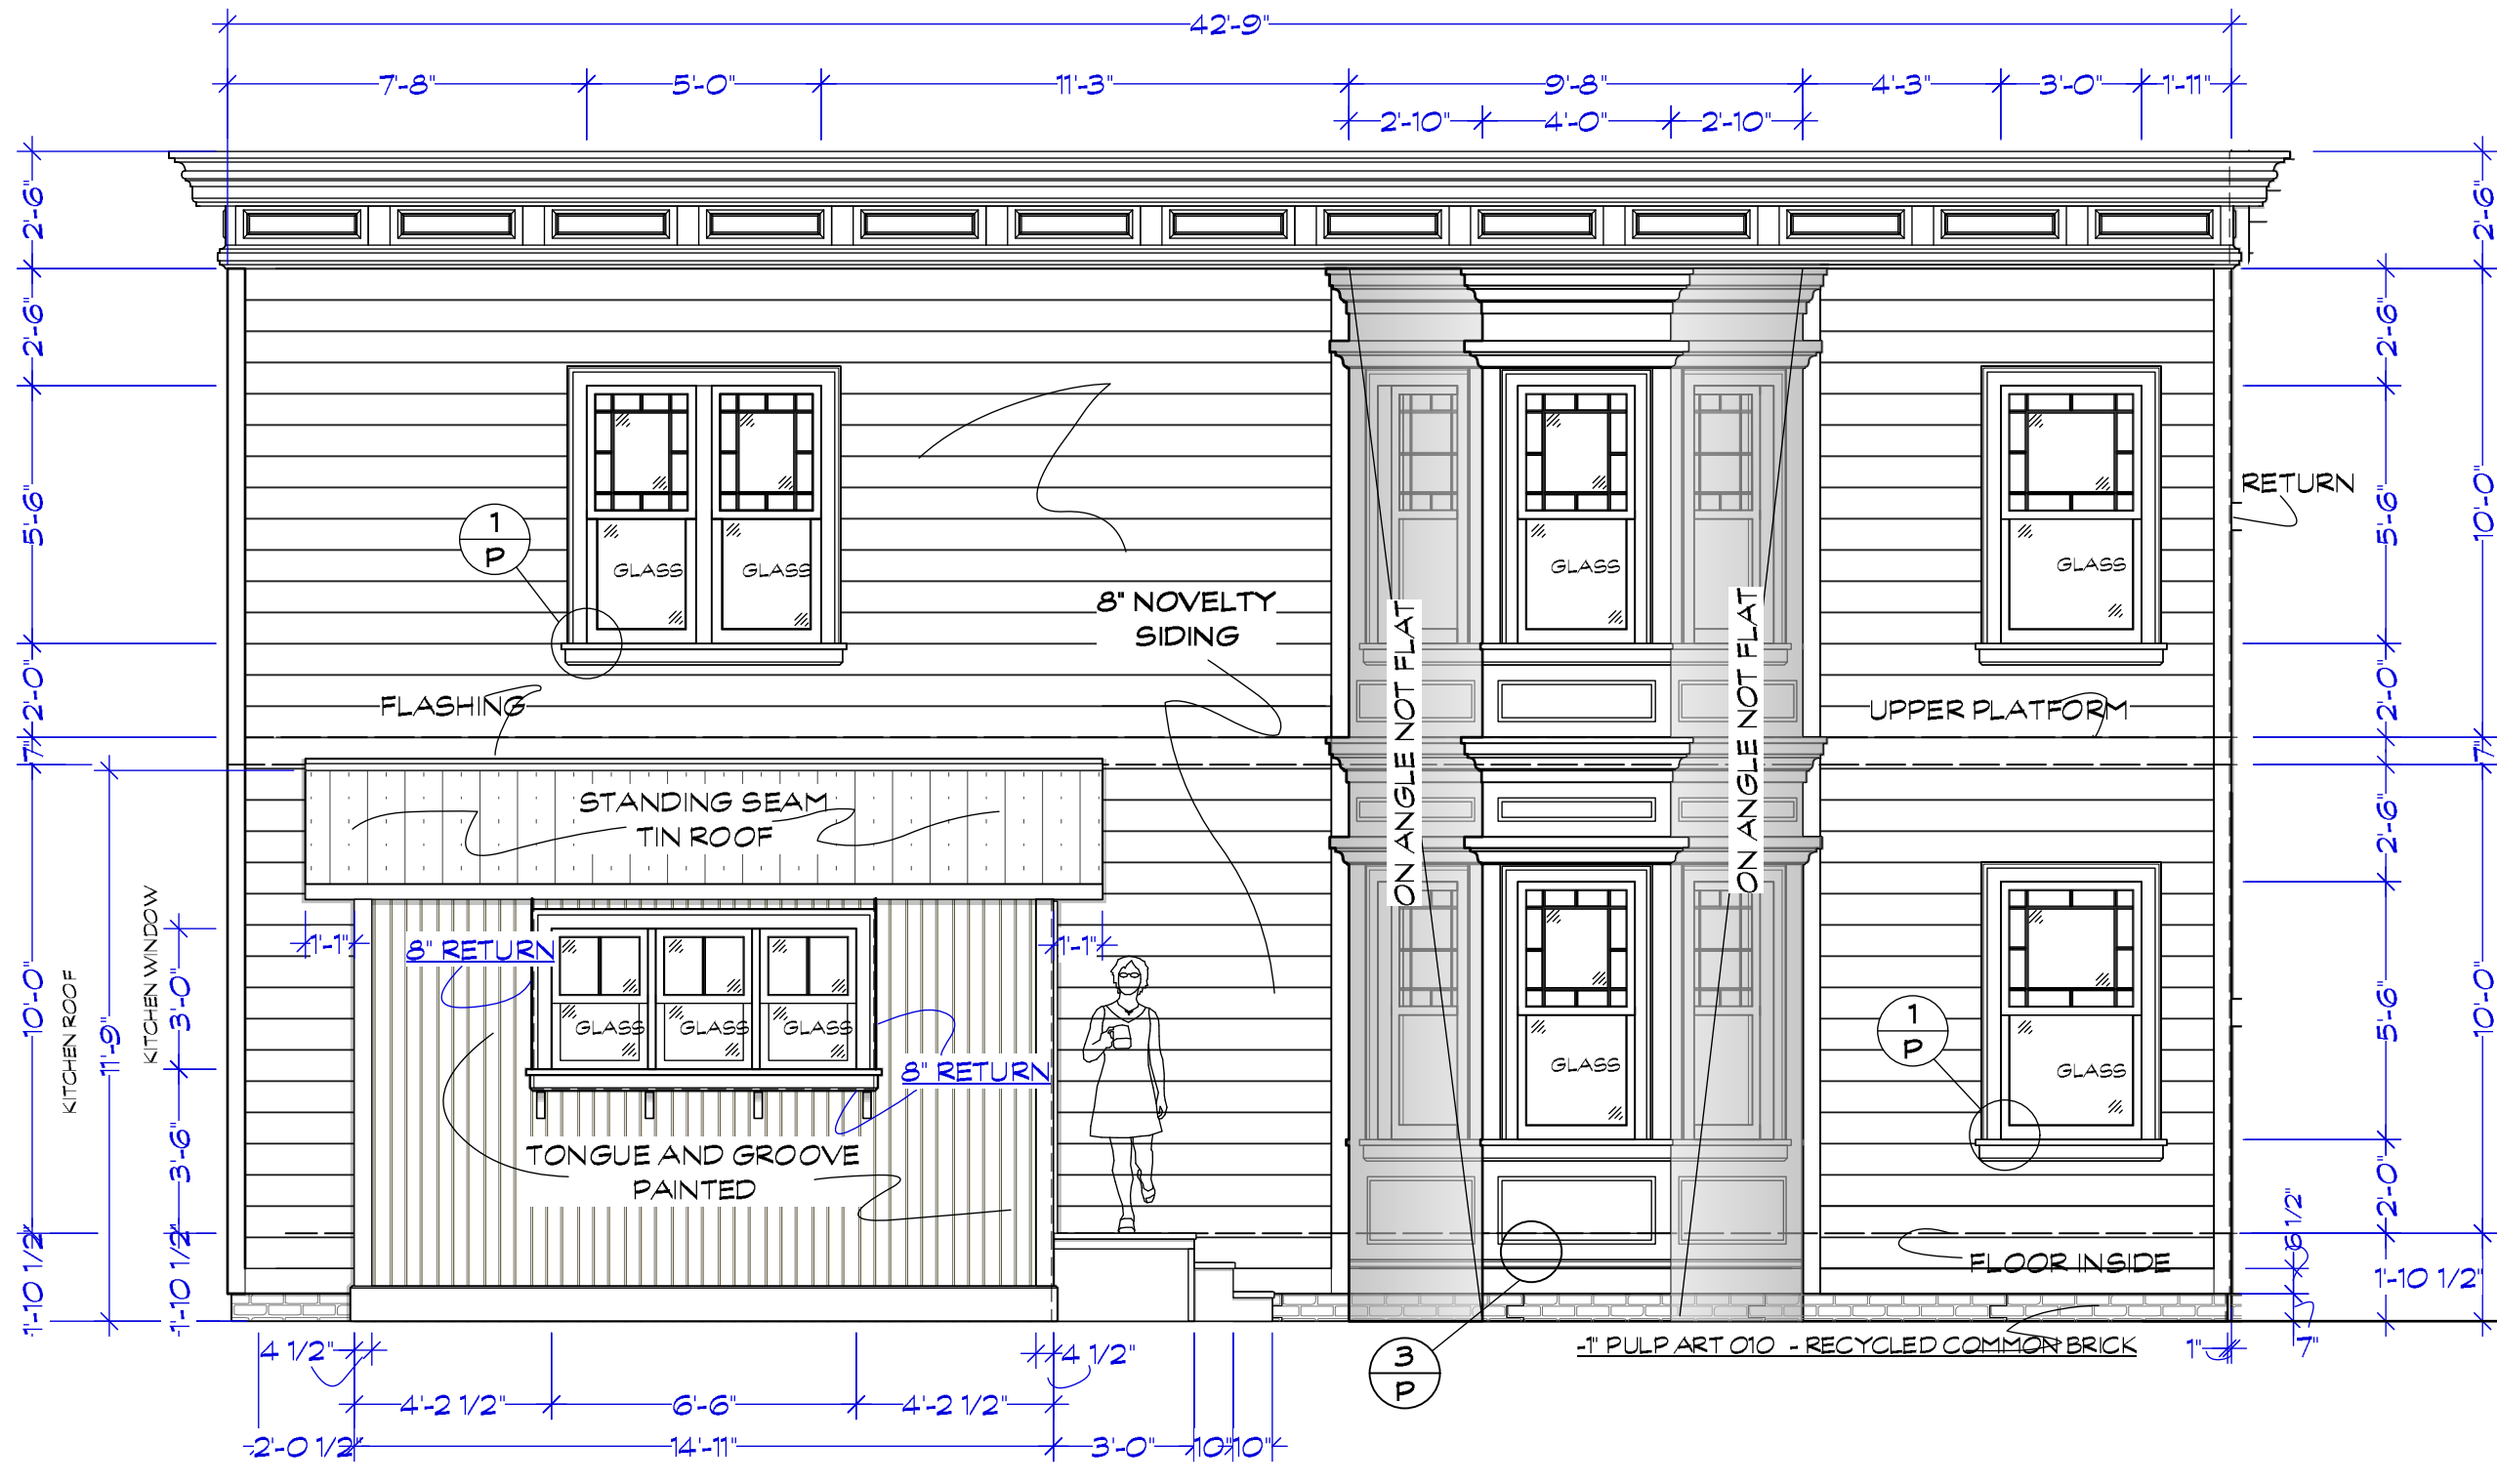


A BARBARY EXTERIOR KITCHEN SIDE ELEVATION
Scale: 1/4" = 1'-0"

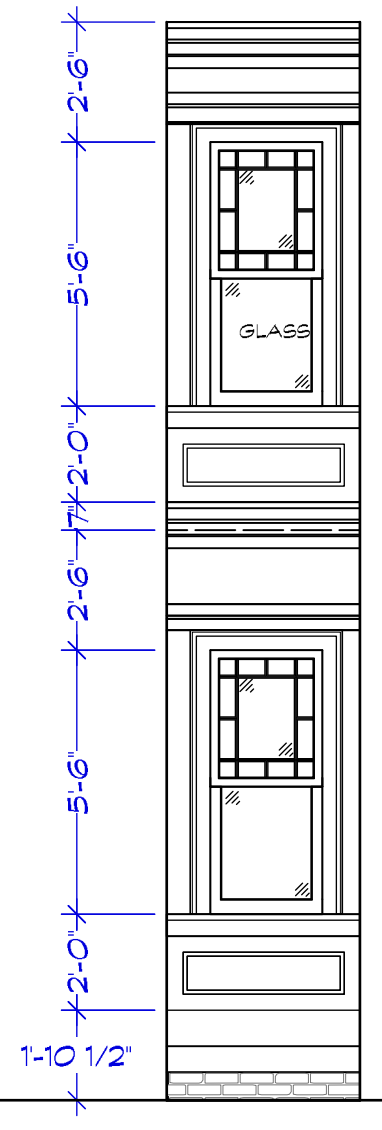


2 BAY WINDOW FLATTEND
Scale: 1/4" = 1'-0"

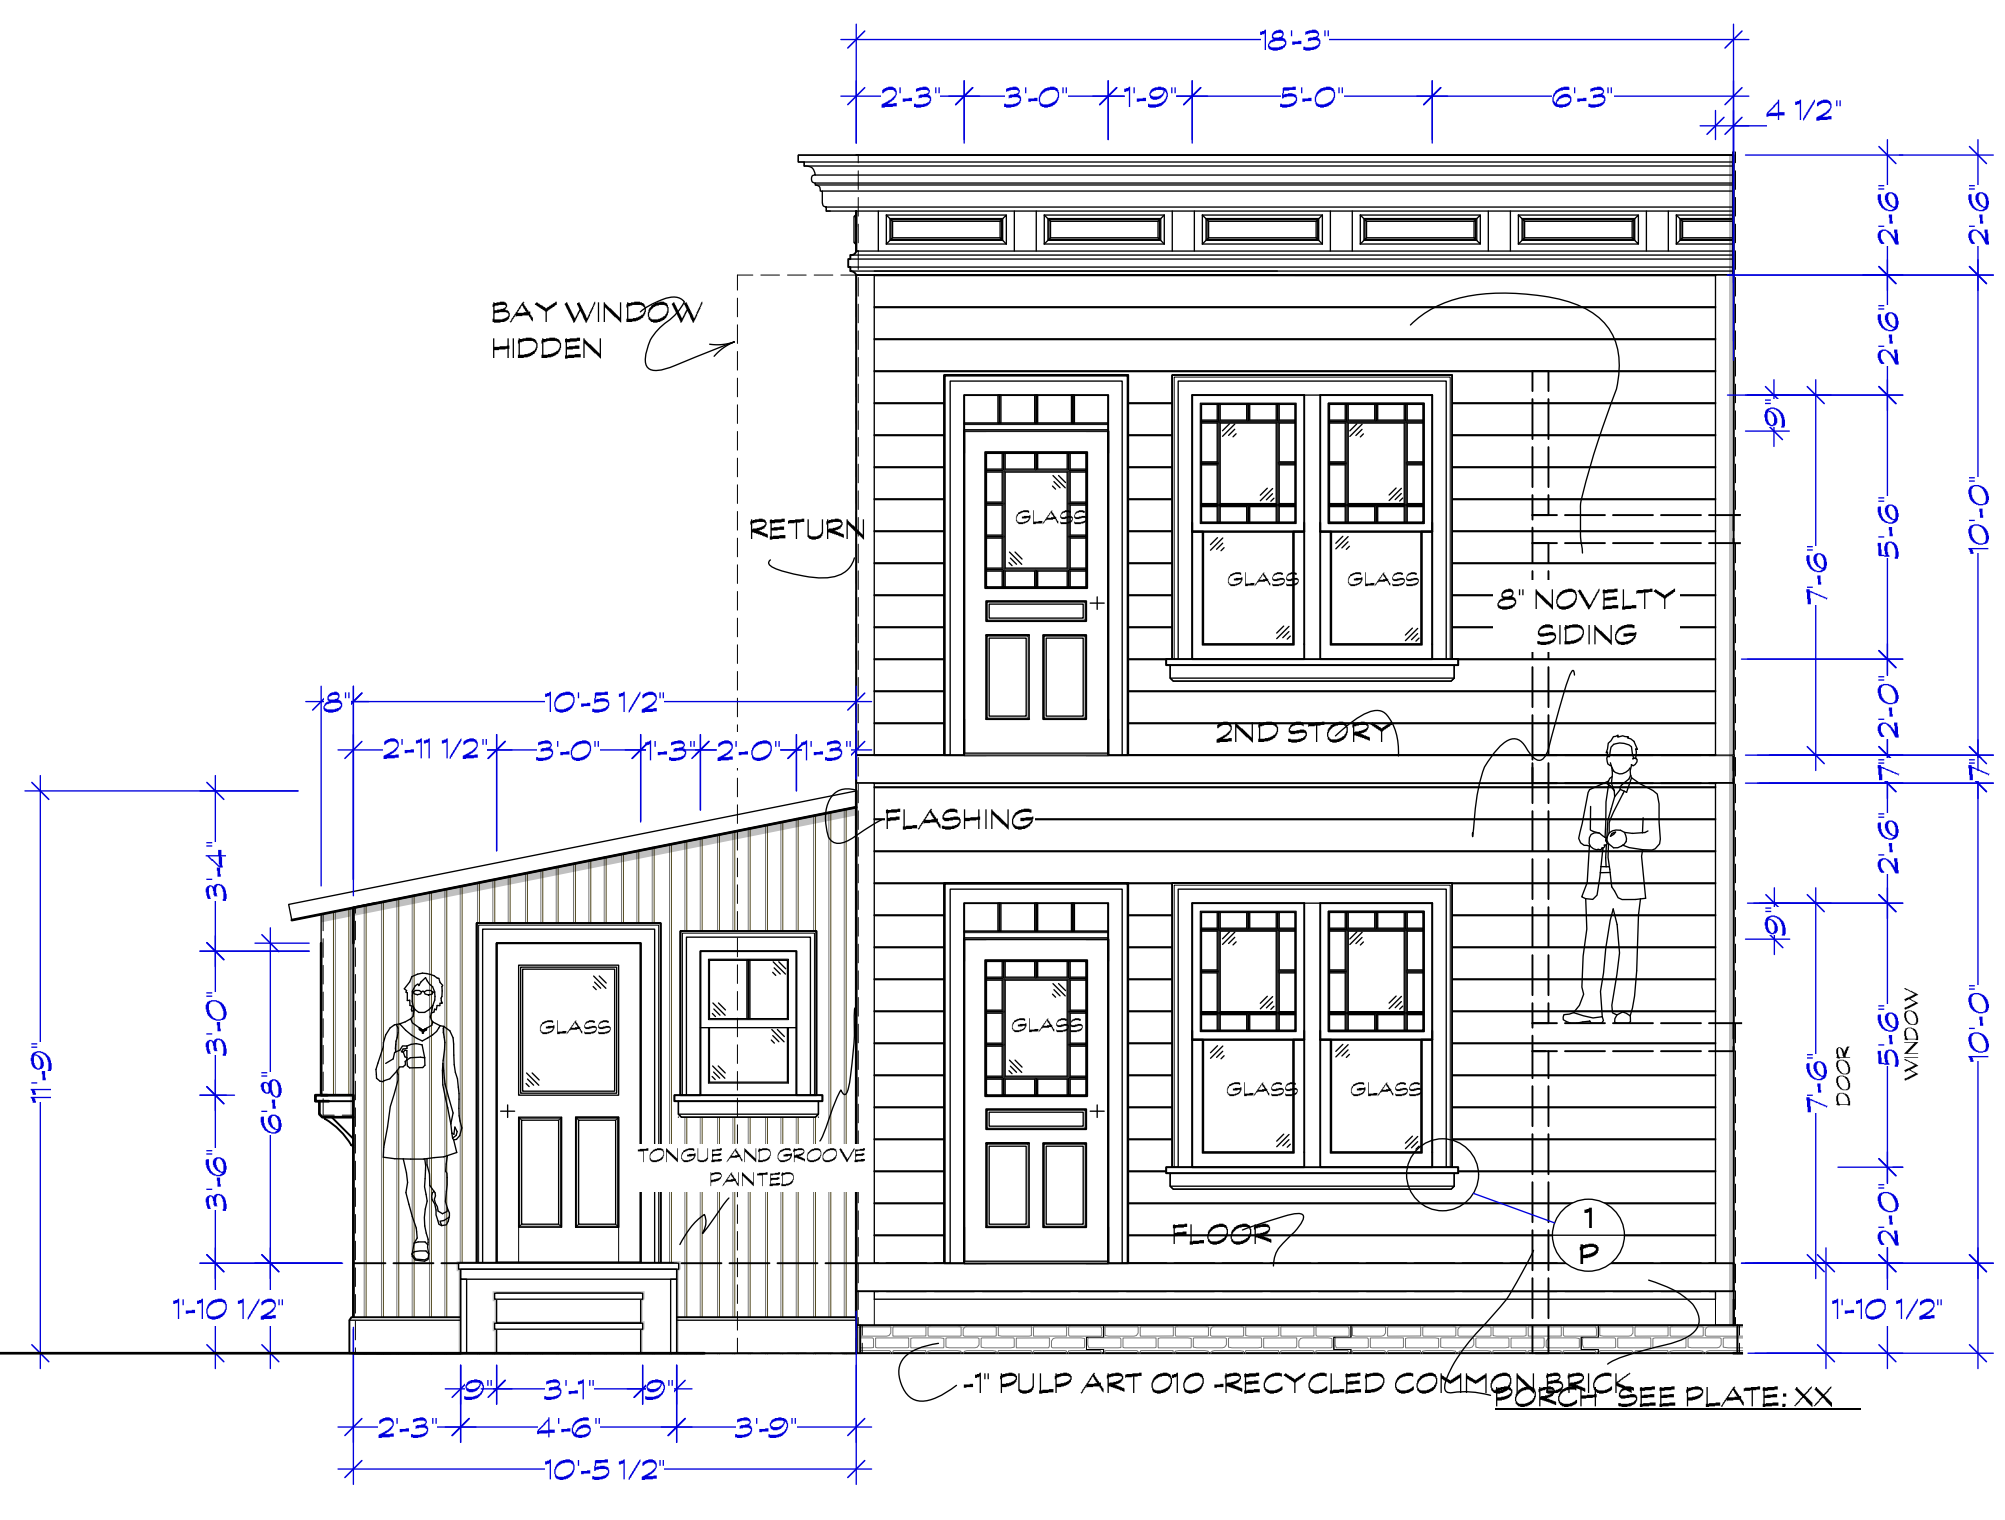


B BARBARY EXTERIOR ANNA'S FRONT DOOR ELEVATION
Scale: 1/4" = 1'-0"

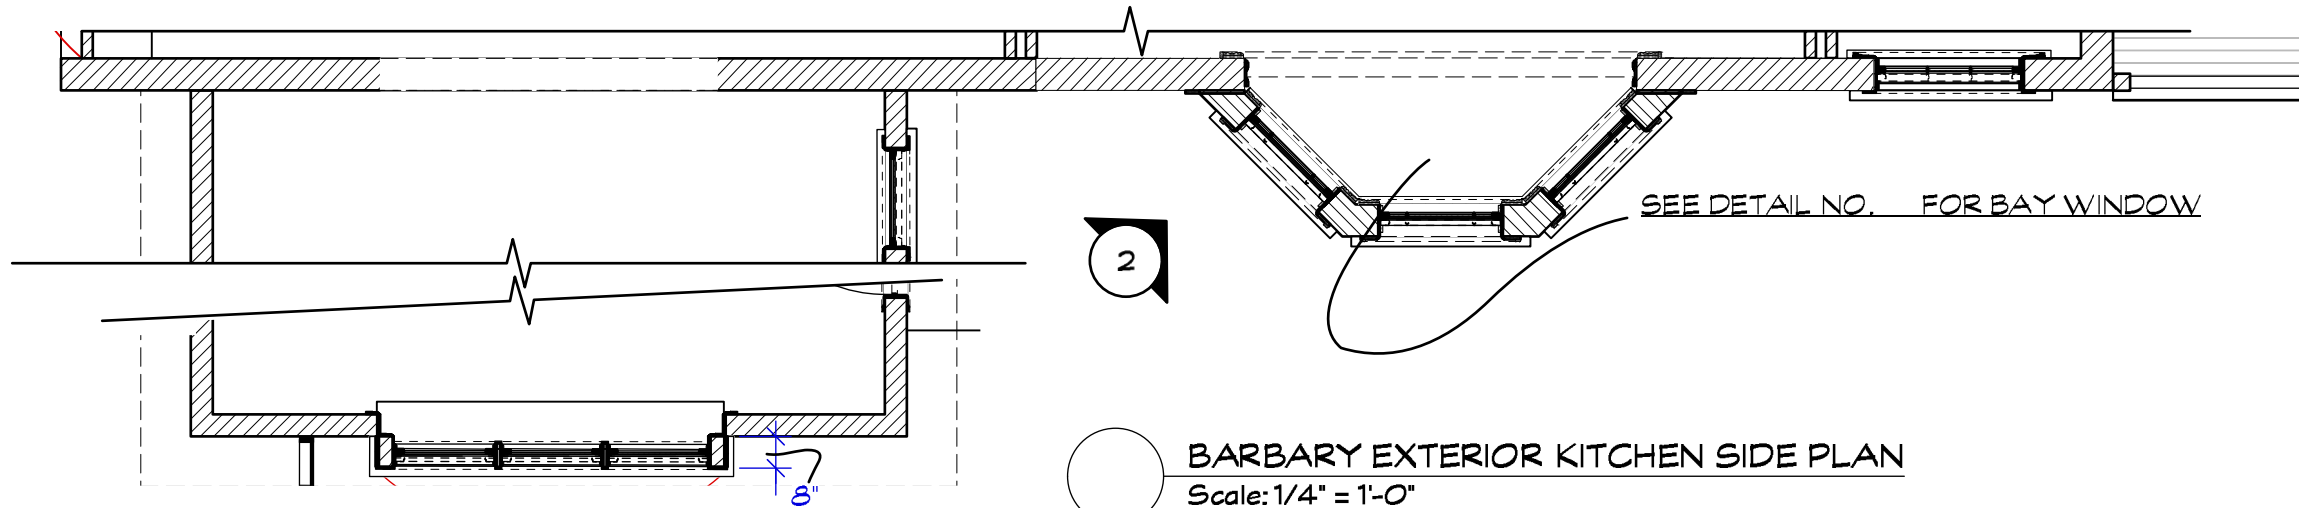


BARBARY EXTERIOR KITCHEN SIDE PLAN
Scale: 1/4" = 1'-0"

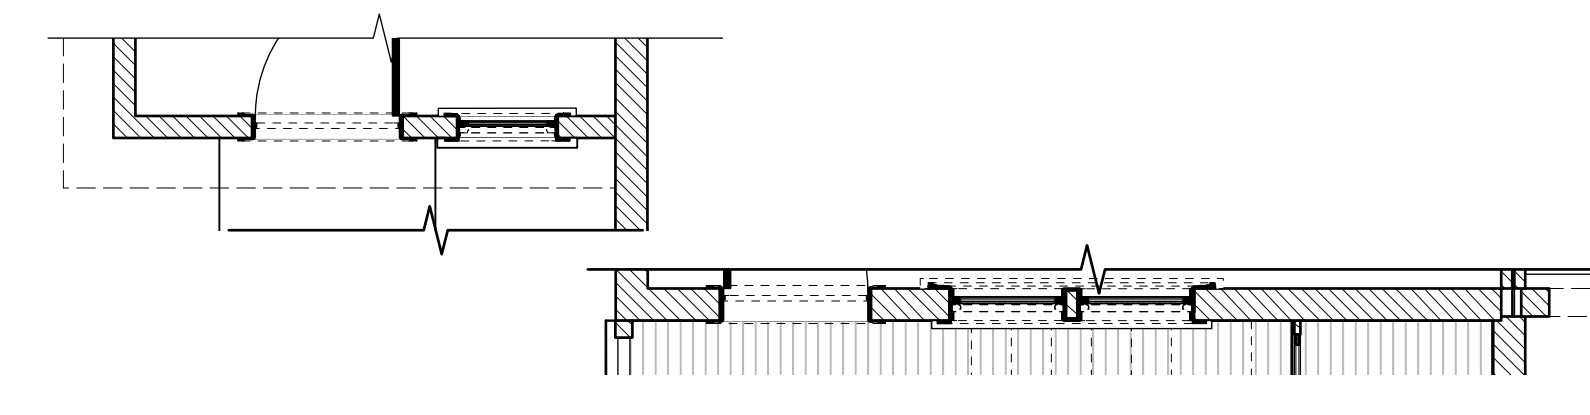


BARBARY EXTERIOR ANNA'S FRONT DOOR PLAN
Scale: 1/4" = 1'-0"

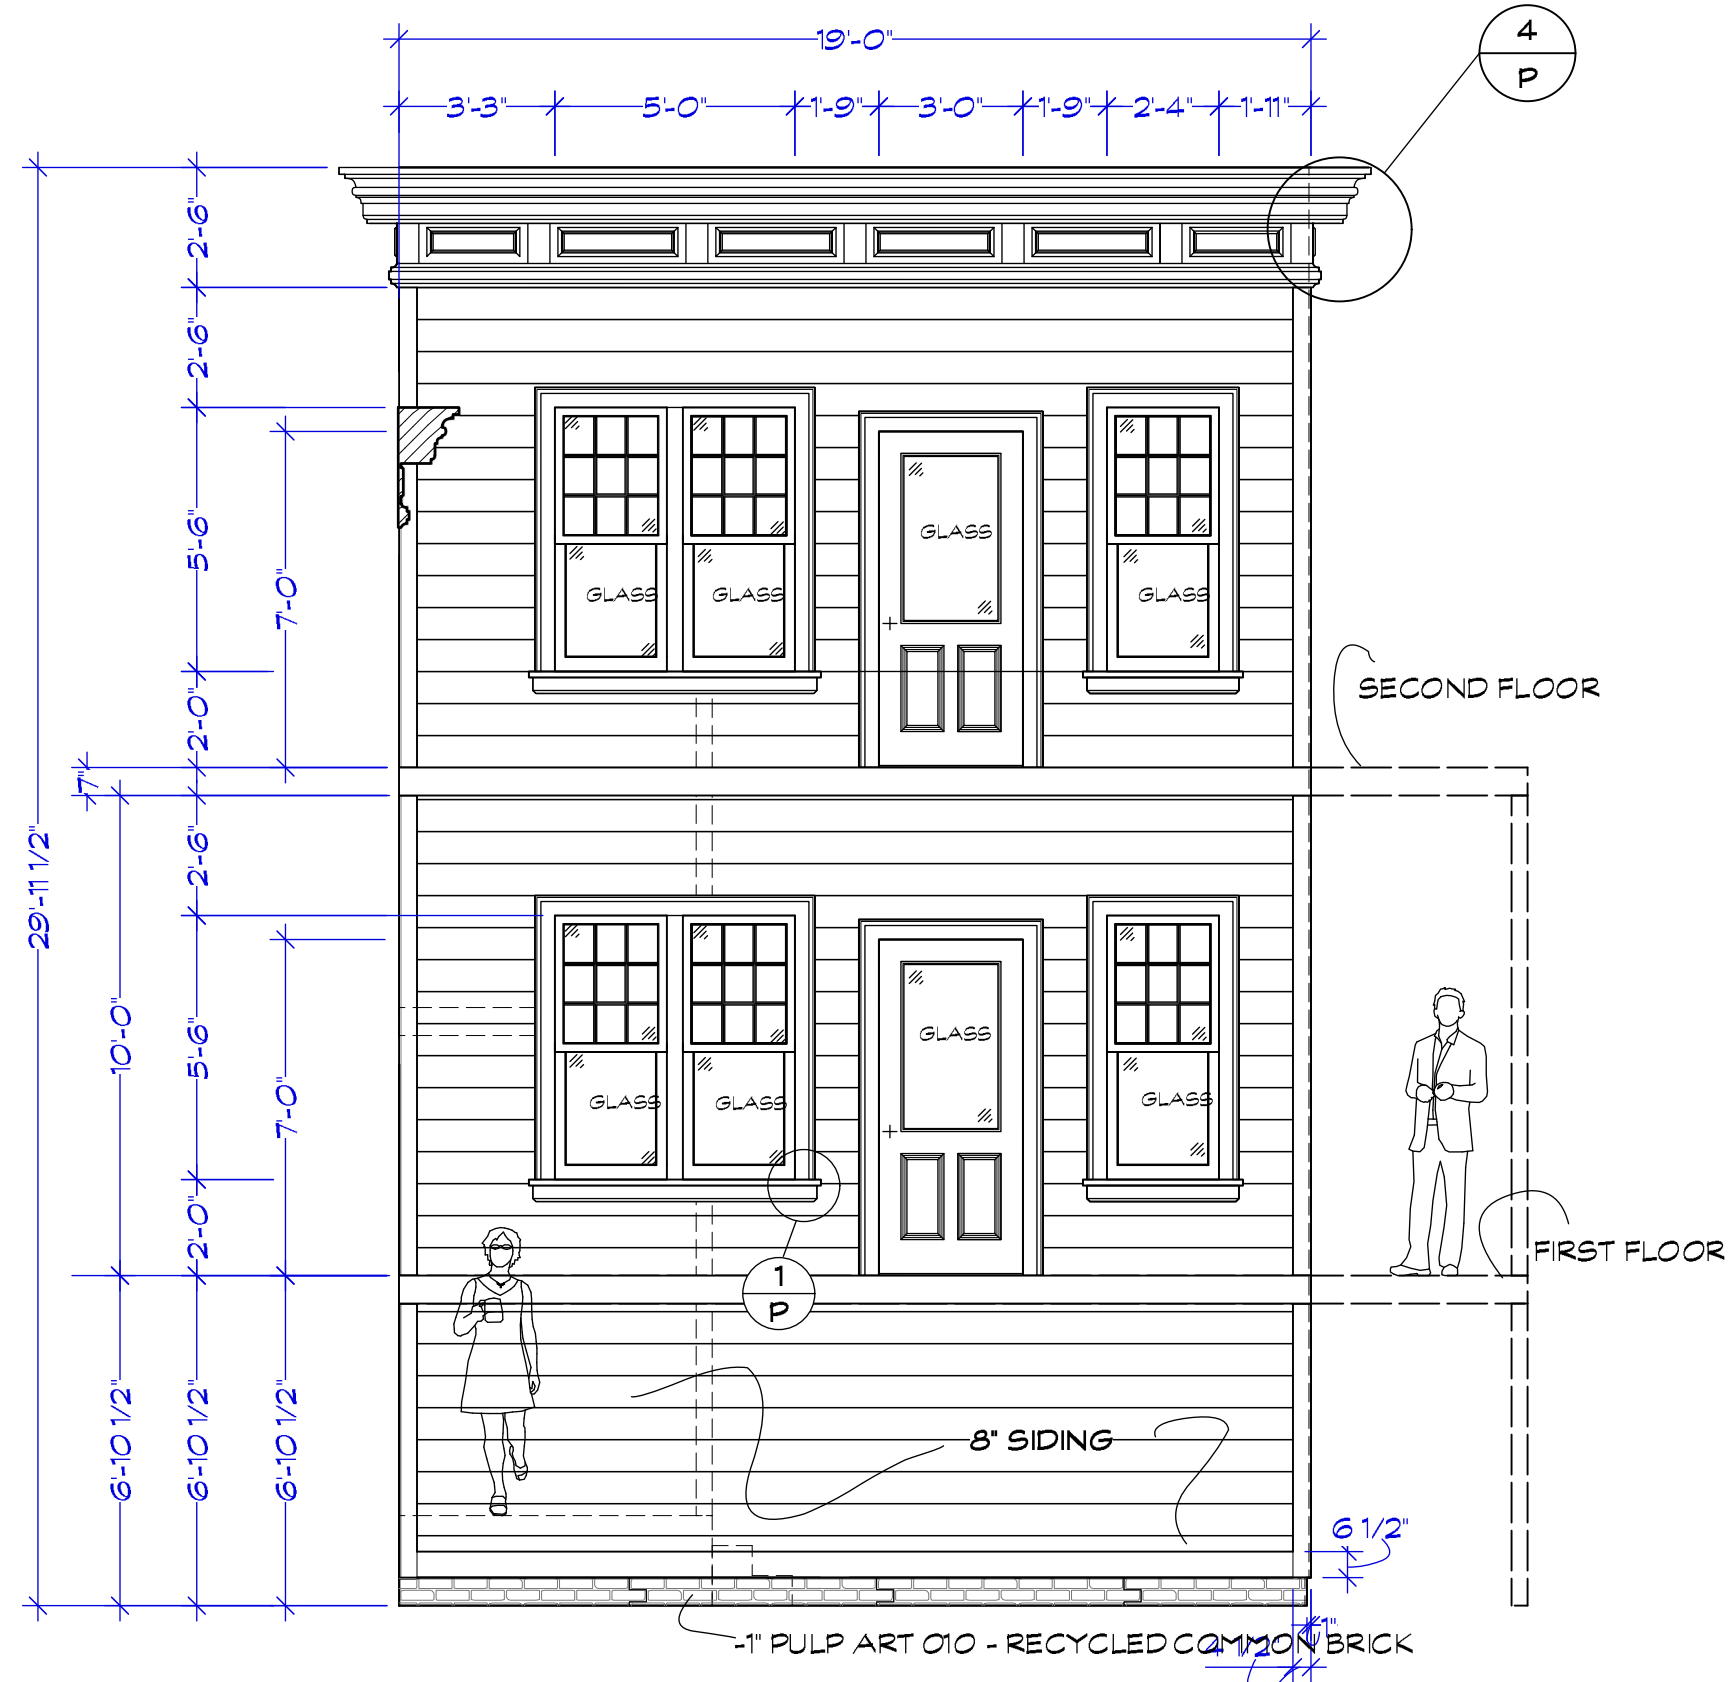


C BARBARY EXTERIOR ADDITION FRONT ELEVATION
Scale: 1/4" = 1'-0"

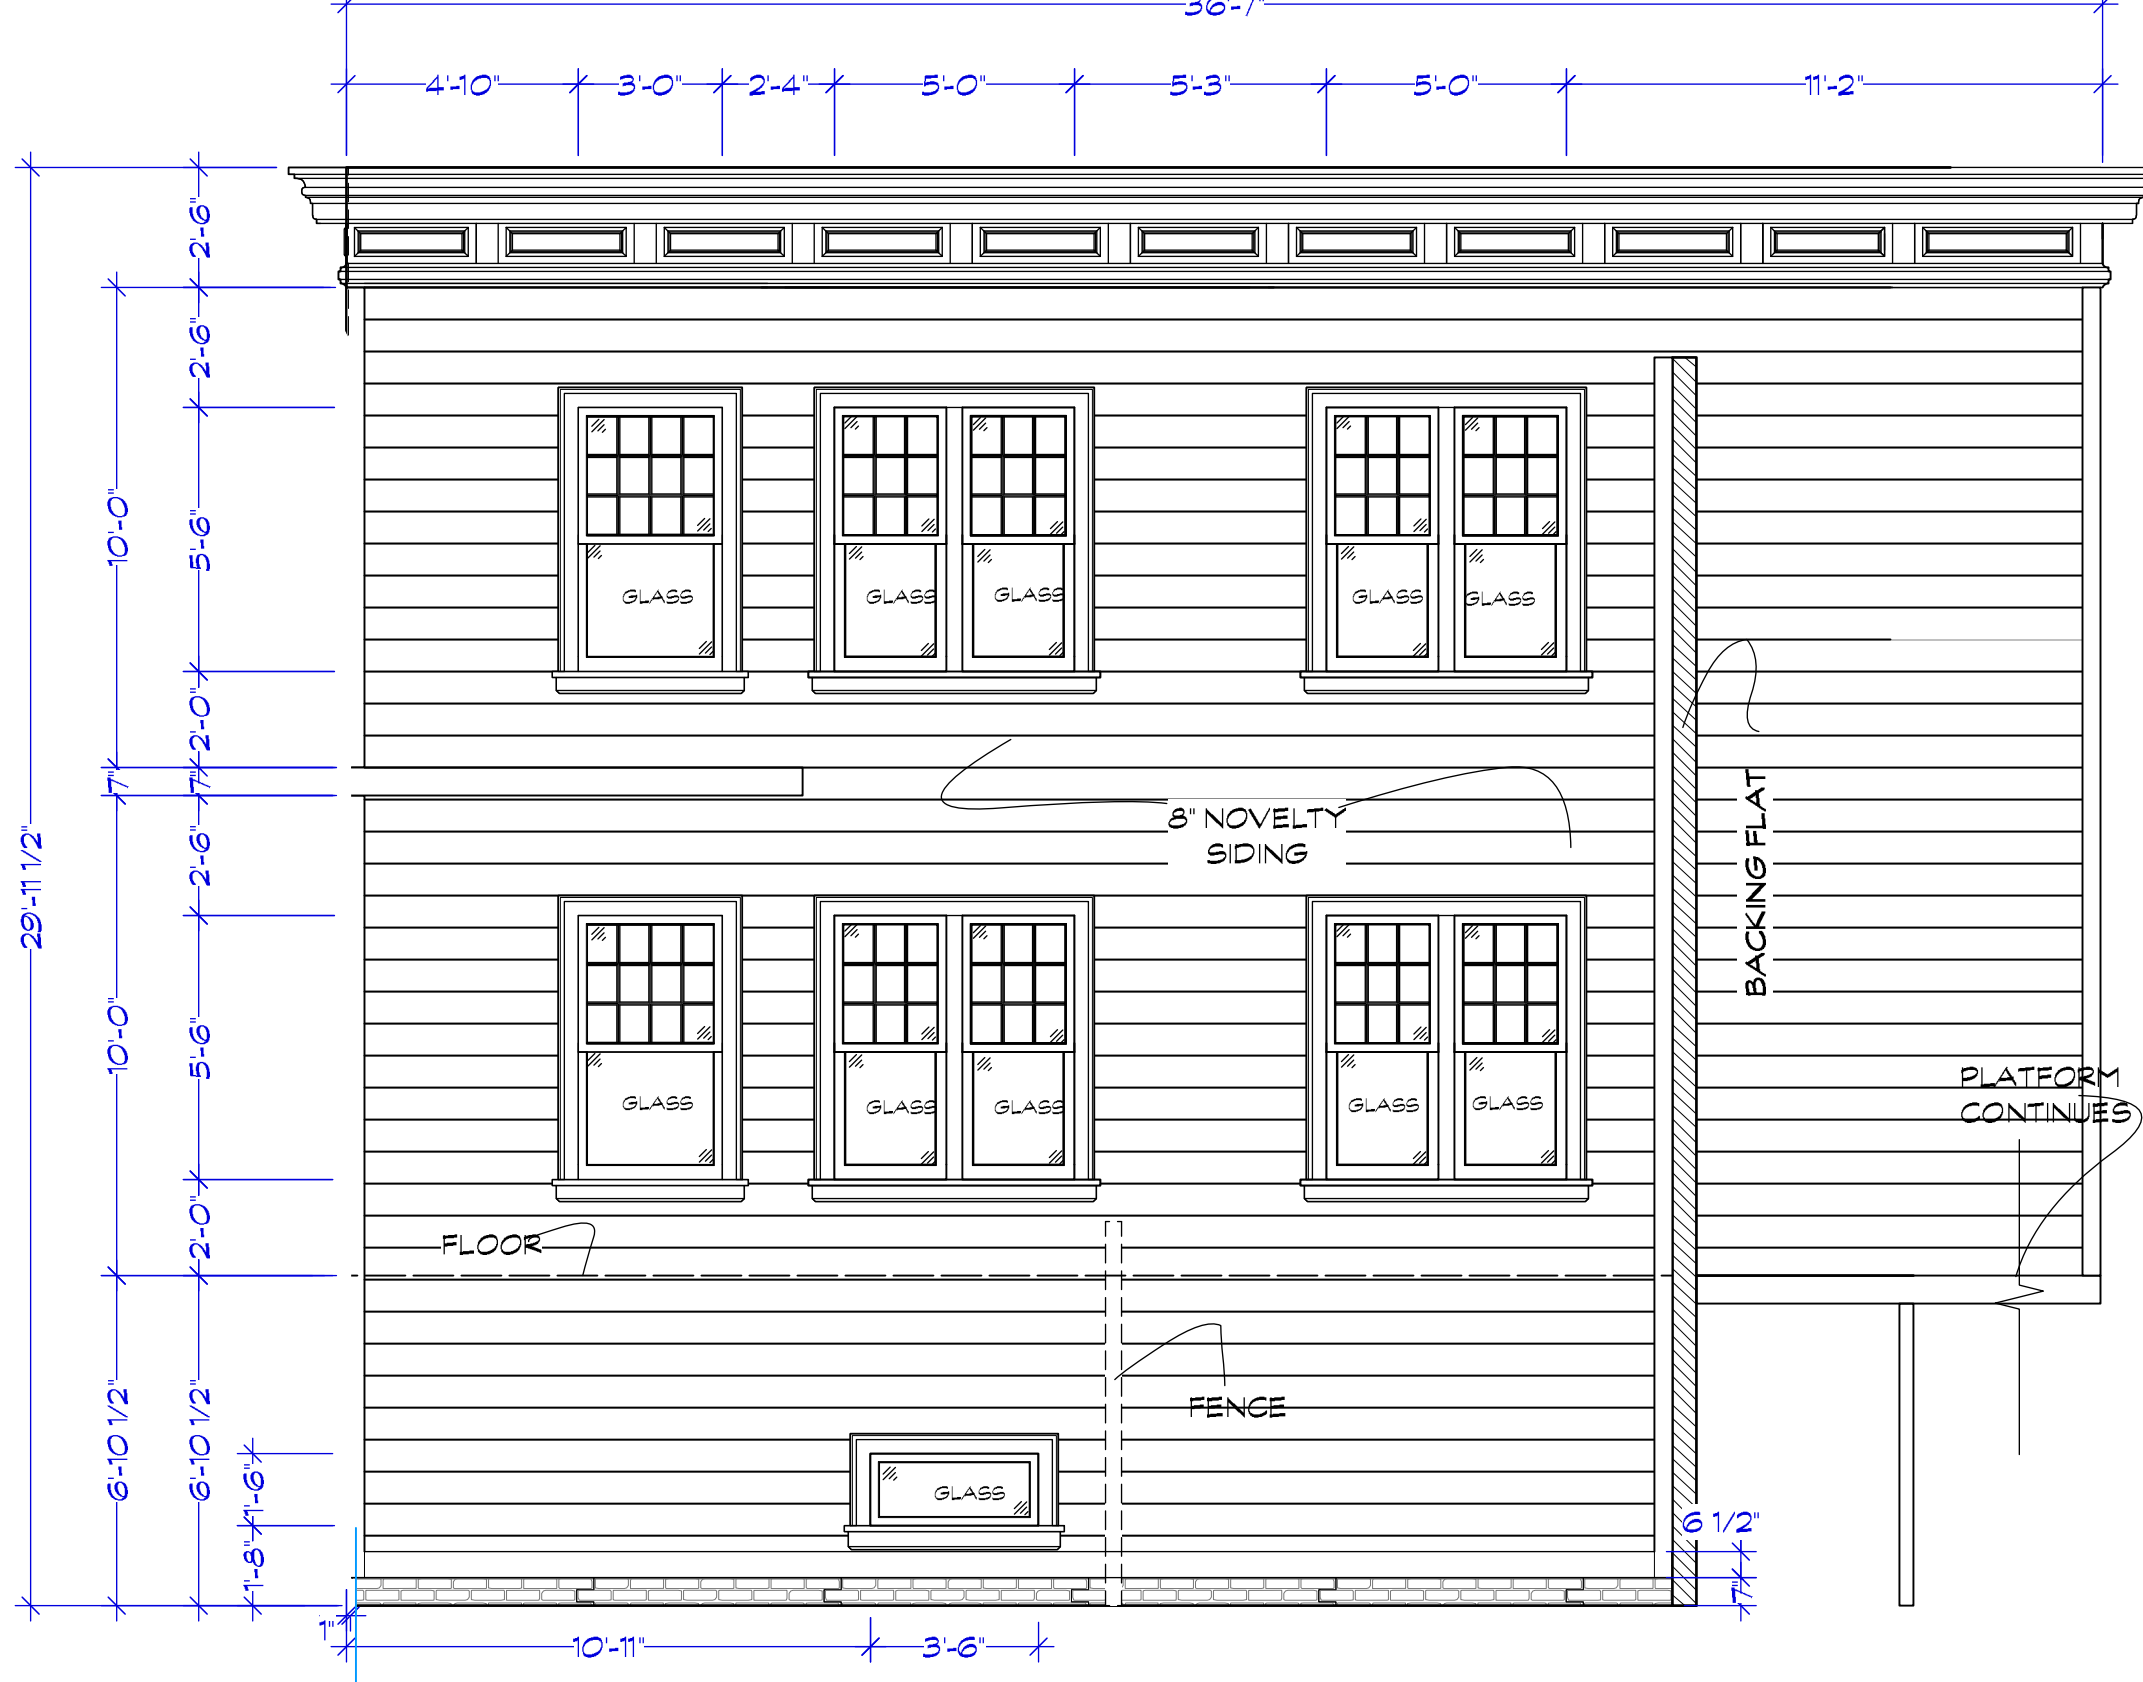


D BARBARY EXTERIOR ADDITION SIDE ELEVATION
Scale: 1/4" = 1'-0"

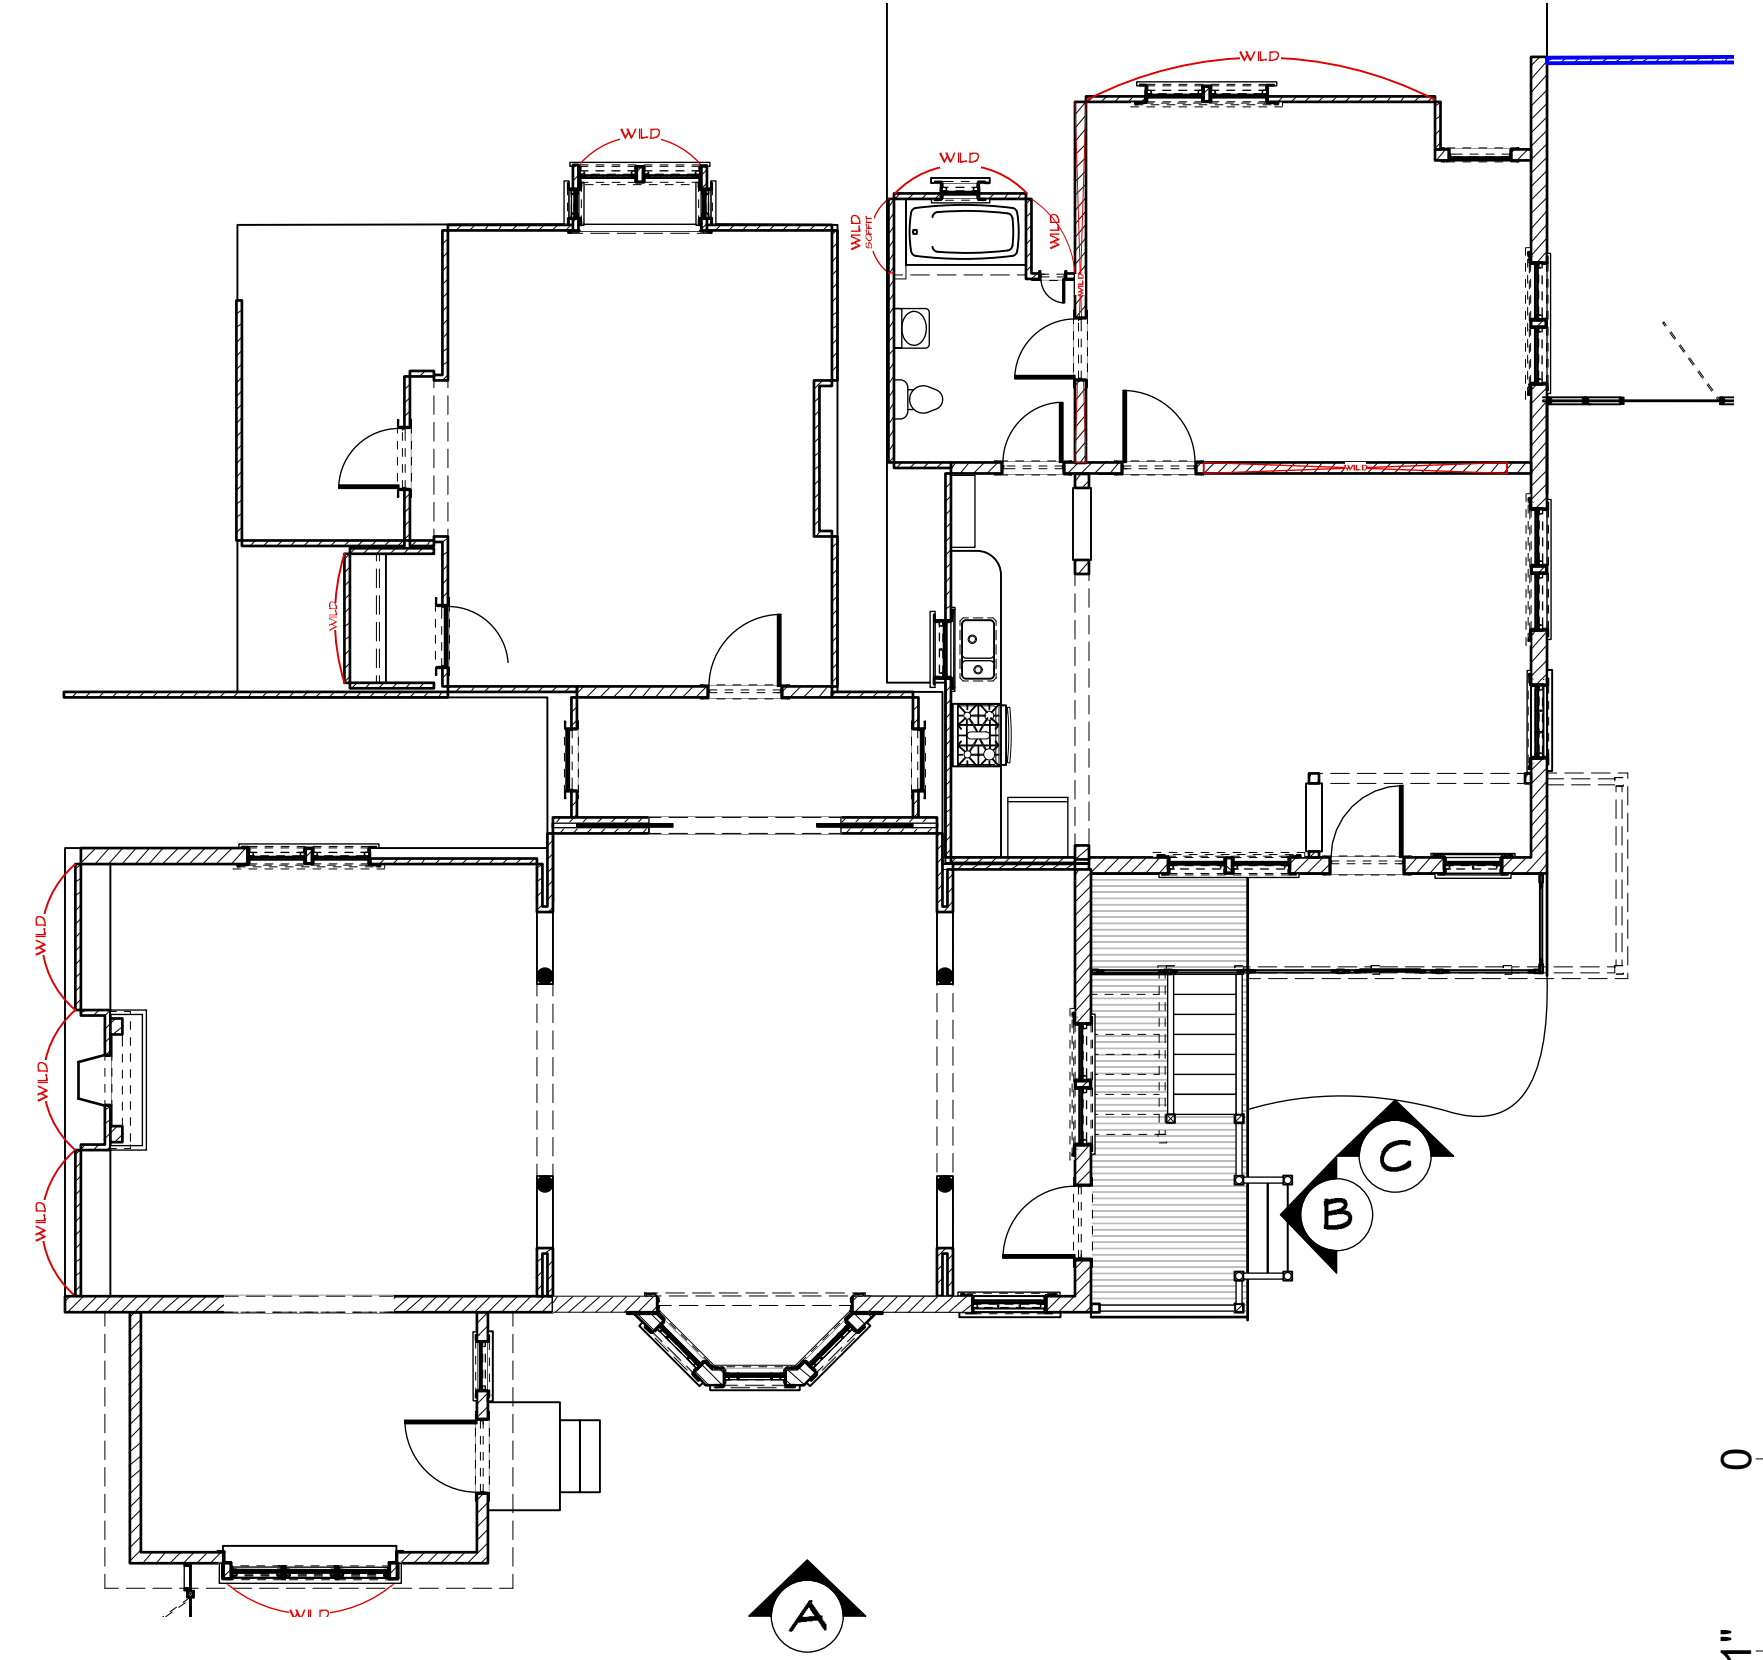


BARBARY 1/8" EXTERIOR PLAN
Scale: 1/8" = 1'-0"

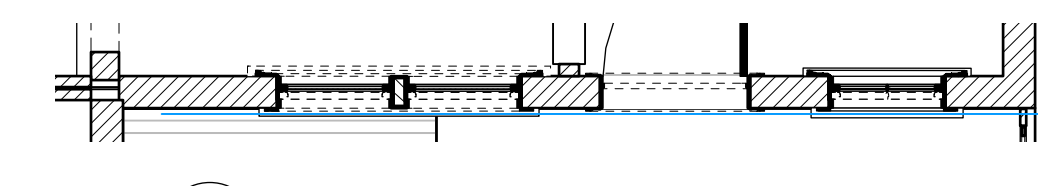

BARBARY EXTERIOR ADDITION PLAN
Scale: 1/4" = 1'-0"

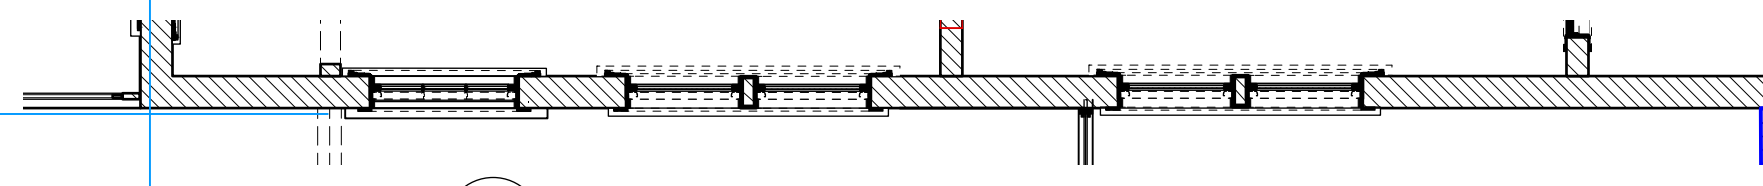

BARBARY EXTERIOR ADDITION PLAN
Scale: 1/4" = 1'-0"

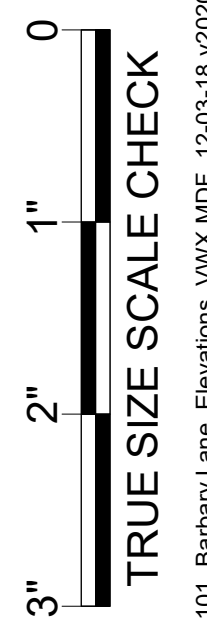

TRUE SIZE SCALE CHECK
101 Barbary Lane_Elevations_V00X.MDF_12-03-18_v2020.vwx



Exec Producer: ALAN POUL
Line Producer: GAIL BARRINGER
Address: 295 Locust Ave. Bronx, NY 10454
Prod. Designer: LESTER COHEN
Set Decorator: KERI LEDERMAN


Exec Producer: LORI JOHNSON
UPM: LORI JOHNSON
Address: 295 Locust Ave. Bronx, NY 10454
Art Director: JORDAN JACOBS
Const. Coordinator: RAY SAMITZ

Set Name & Description: BARBARY LANE EXTERIOR ELEVATION
Director: ALAN POUL
Location: STAGE 1 - SILVERCUP NORTH





Episode: AMORT
Set #: 02, 05
Scale: 1/4" = 1'-0"

Drawing Date: 3/30/2020
Drawn by: M. FAHRER

Short Date: XX/XX/2018
Sheet No.: 3

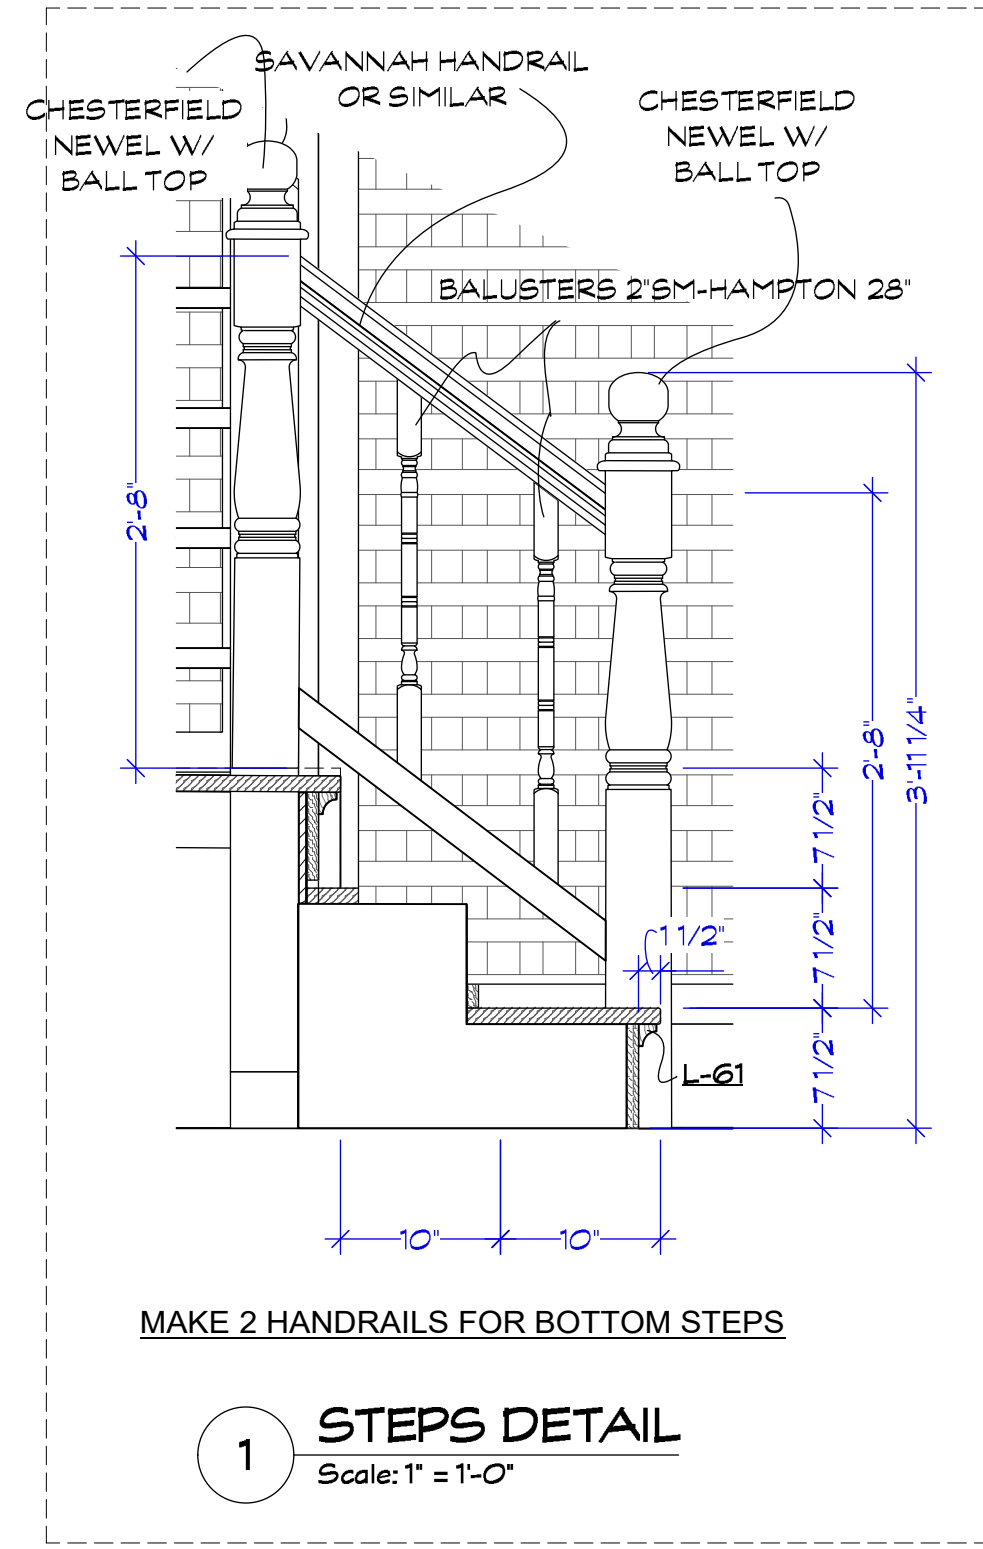

NOTE:
ADDITION PORCH CONSTRUCTED AS STANDARD DECKING CONSTRUCTION SEE PLATE 4B FOR FLOOR LAYOUT

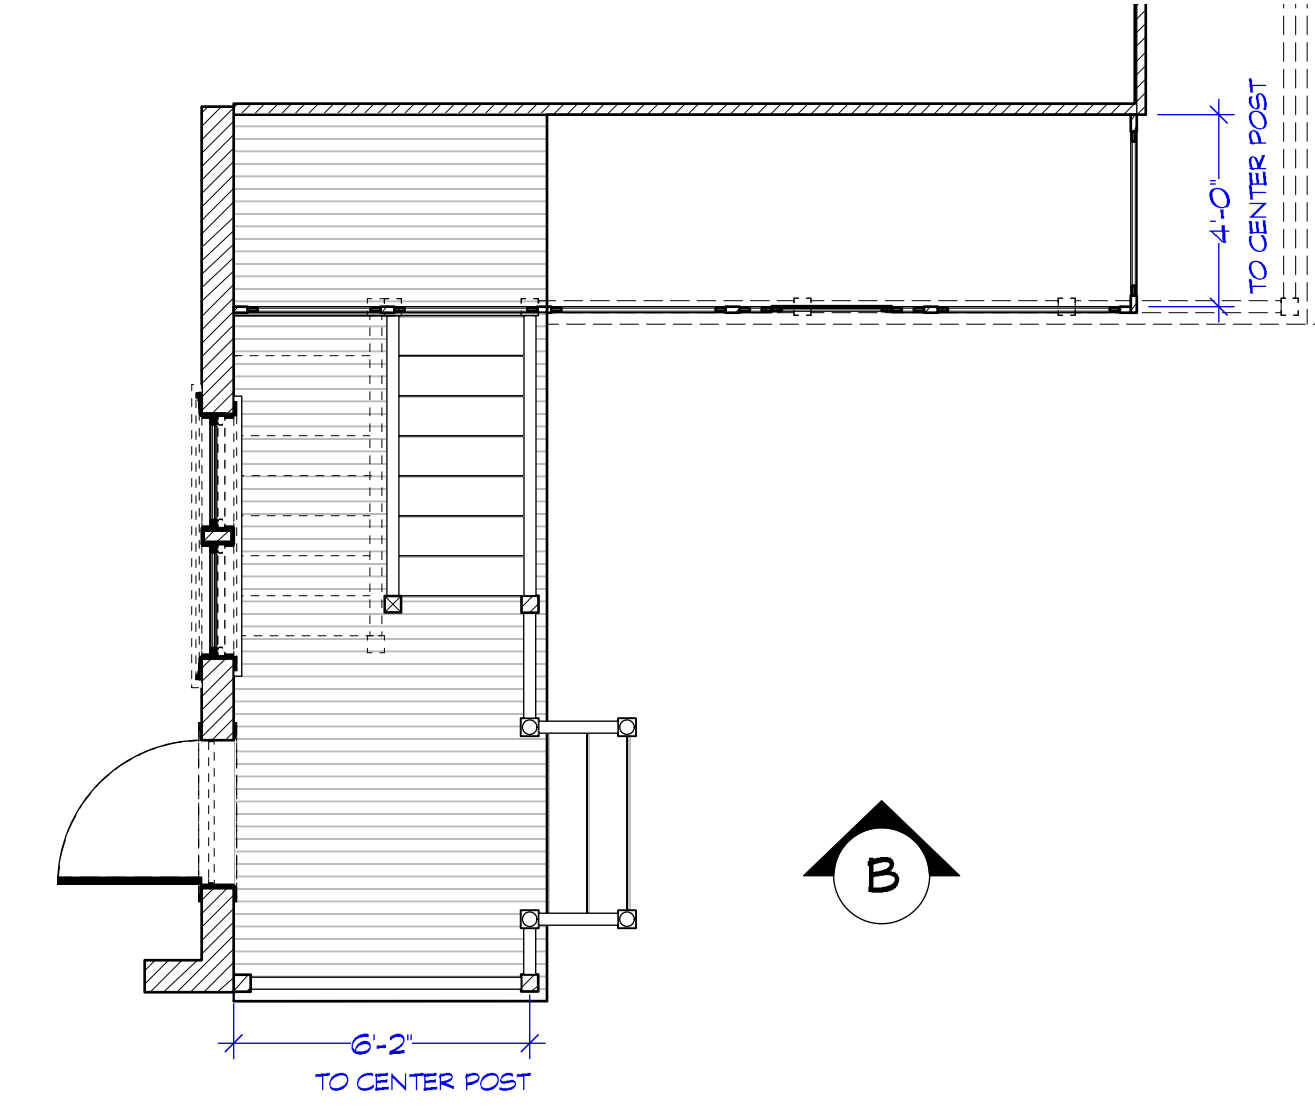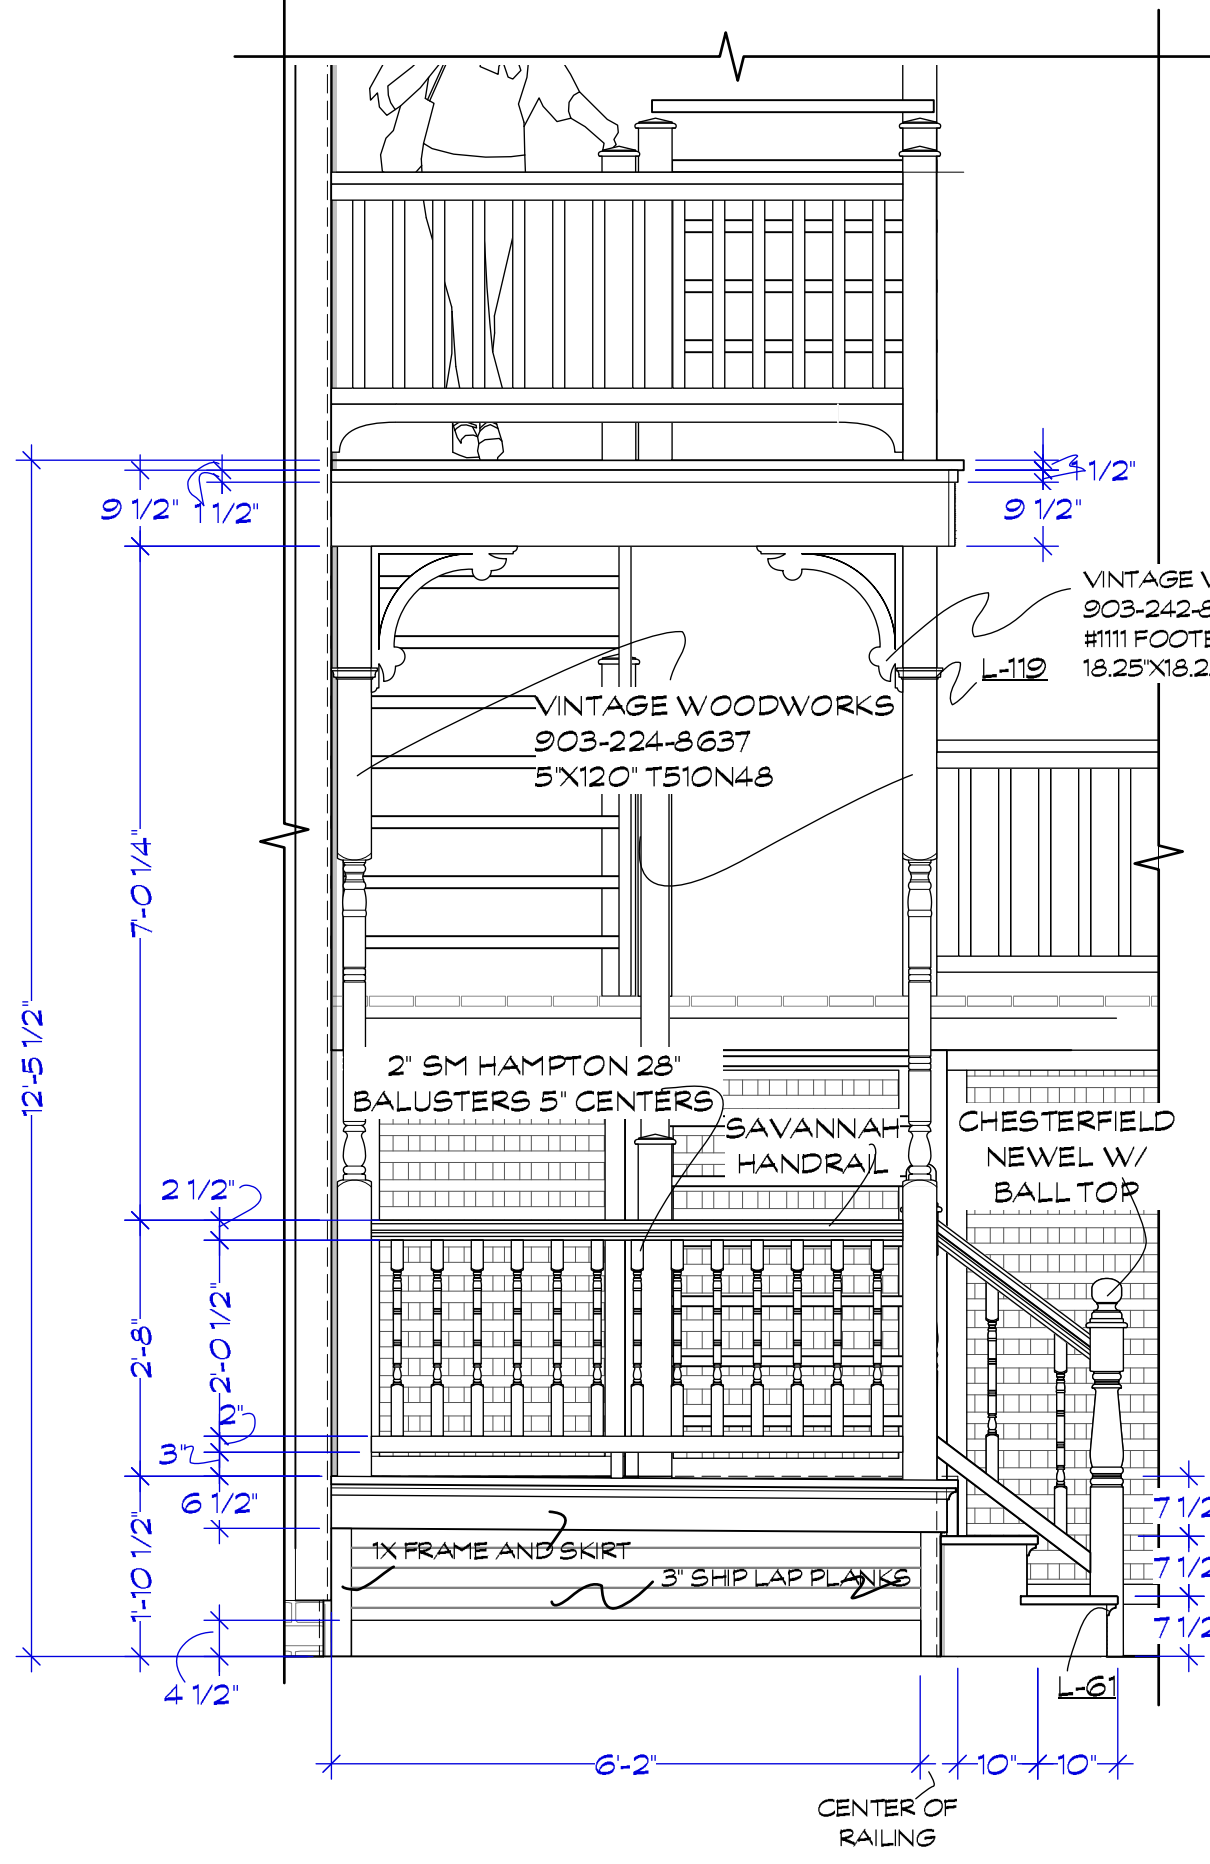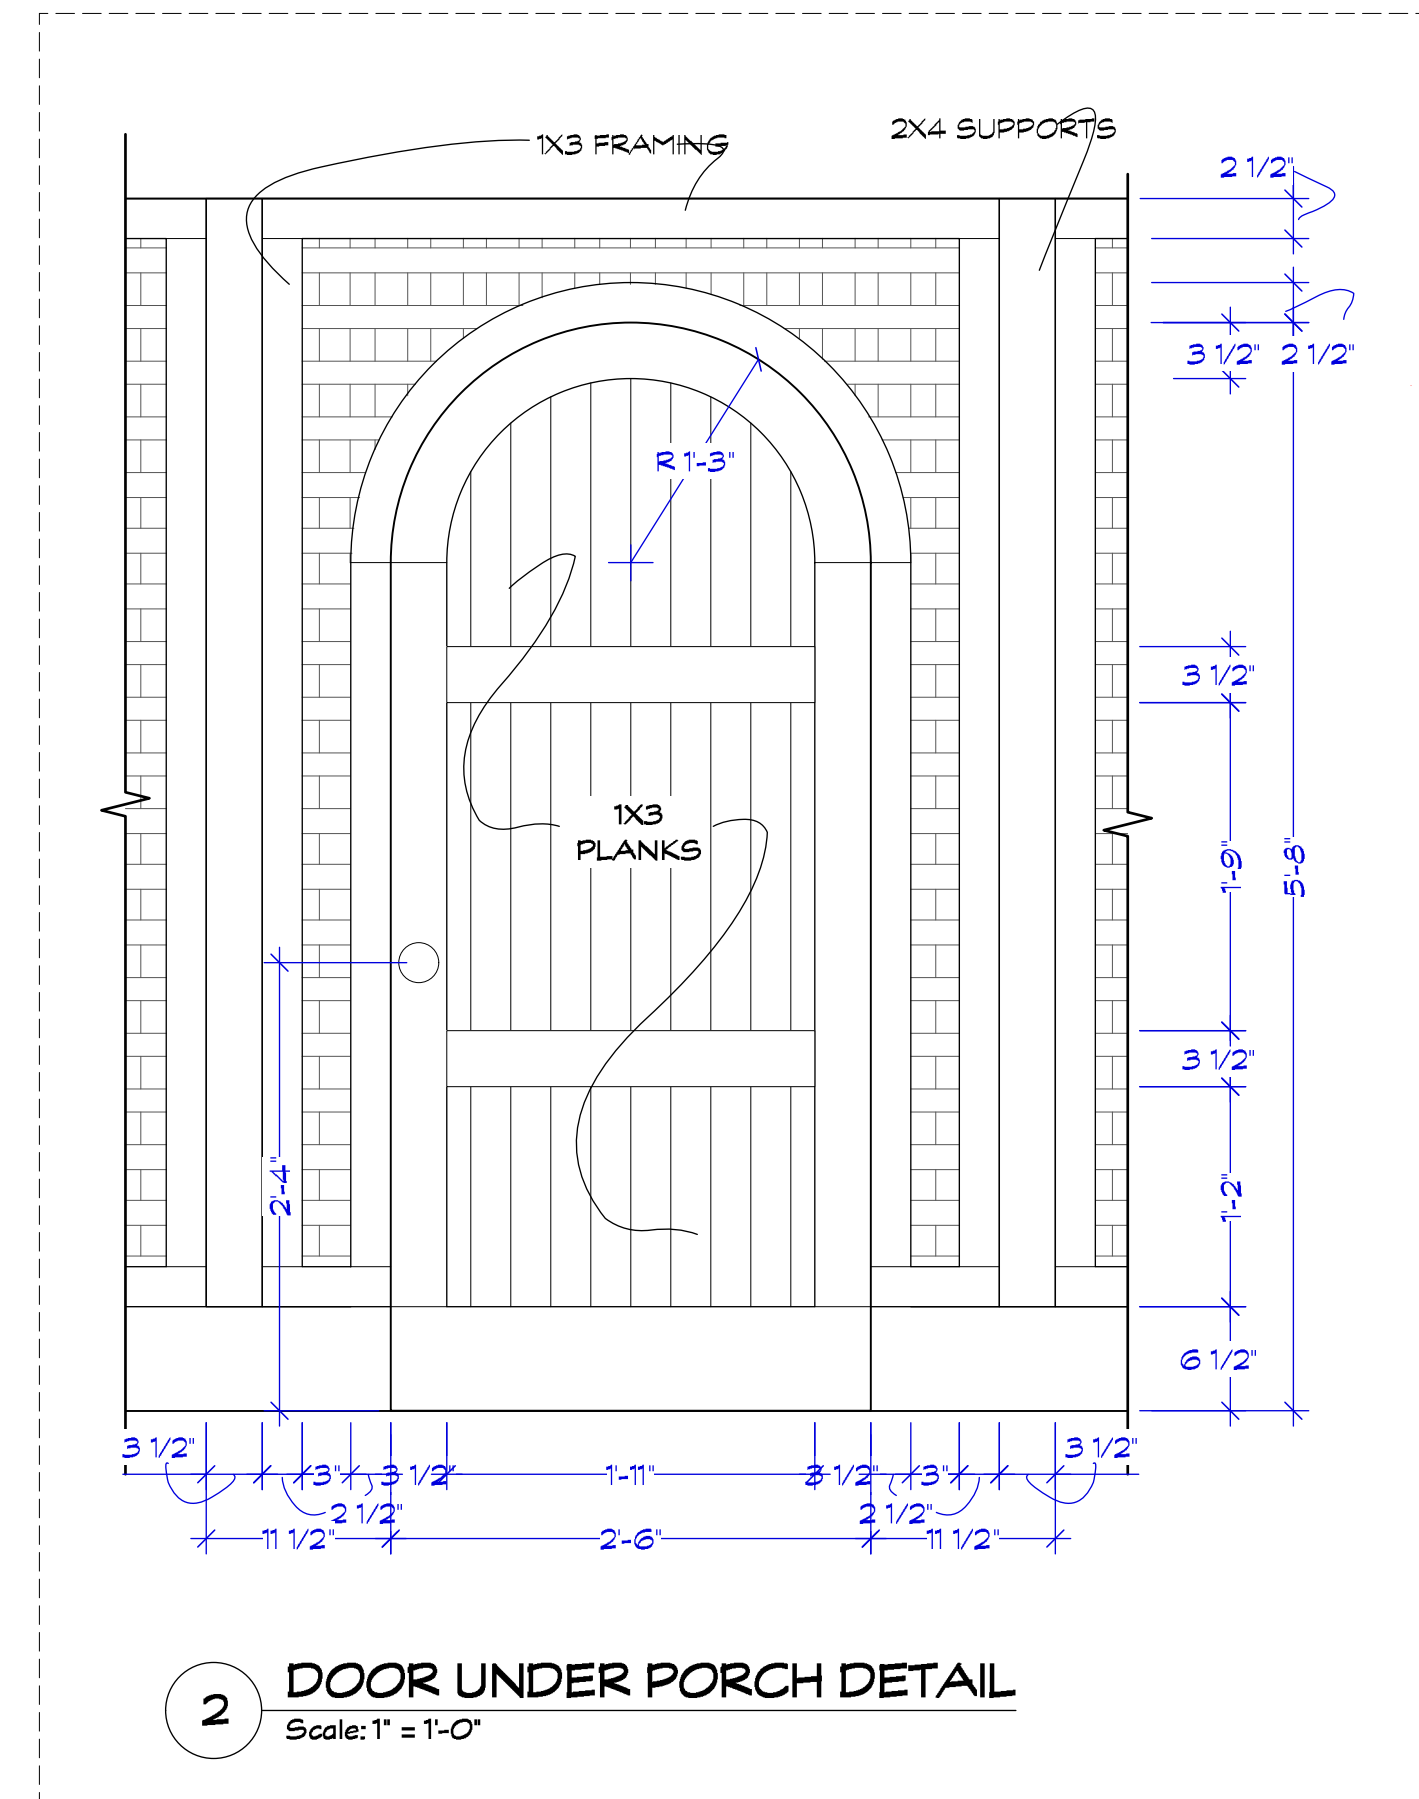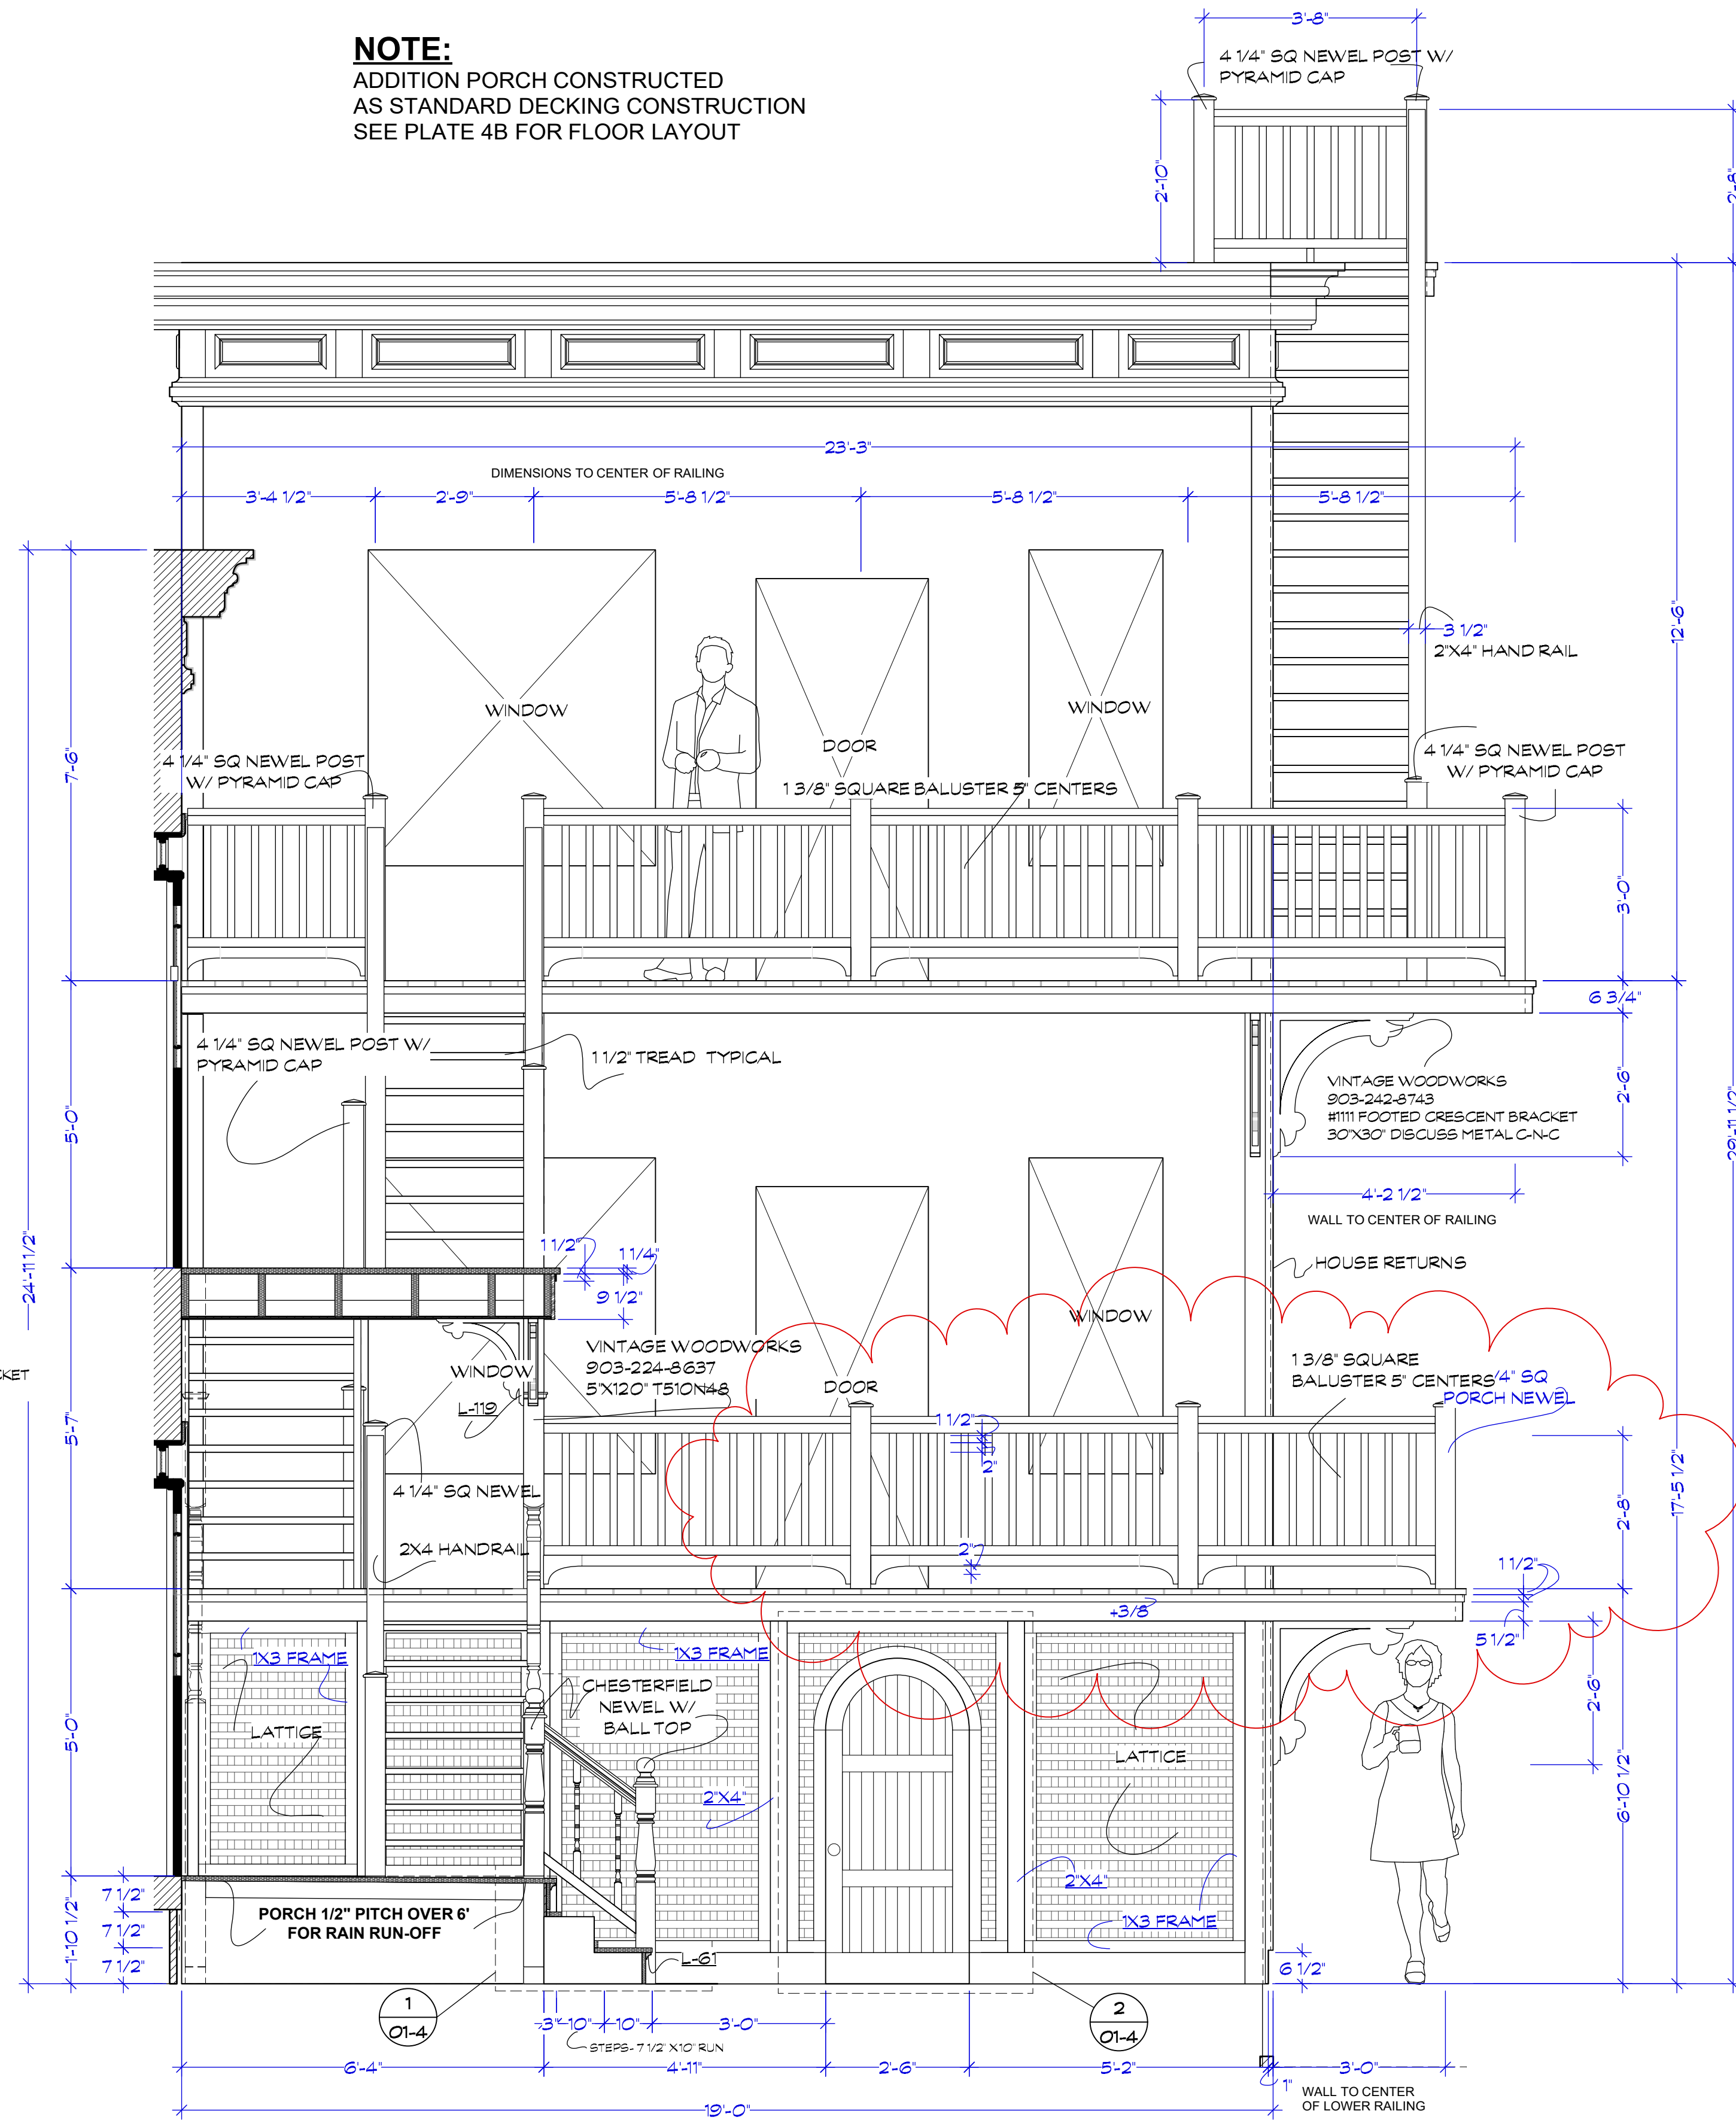


A FRONT SIDE ELEVATION
Scale: 1/2" = 1'-0"

B FRONT PORCH ADDITION FRONT ELEVATION
Scale: 1/2" = 1'-0"


REFERENCE PLAN
Scale: 1/4" = 1'-0"

SEE PLATE 4B FOR FLOOR LAYOUT

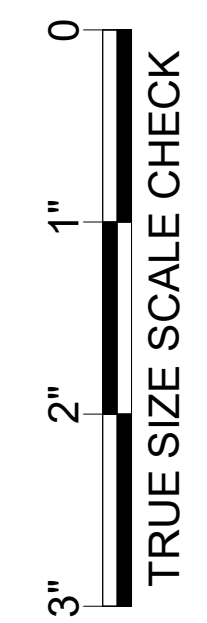


REVISED 01/22/2018
RELEASE 06/21/2018

Exec Producer: ALAN POUL Line Producer: GAIL BARRINGER Address: 295 Locust Ave. Bronx, NY 10454		Set Name & Description: BARBARY LANE PORCH ELEVATION		Episode: AMORT		Drawing Date: 3/30/2020		Drawn by: M. FAHRER	
Prod. Designer: LESTER COHEN Set Decorator: KERI LEDERMAN		Director: ALAN POUL Location: STAGE 1 - SILVERCUP NORTH		Set #: 02, 05		Sheet Date: XX/XX/2018		Sheet No.: 01-4	
Exec Producer: ALAN POUL Line Producer: GAIL BARRINGER Address: 295 Locust Ave. Bronx, NY 10454		Director: ALAN POUL Location: STAGE 1 - SILVERCUP NORTH		Scale: 1/2" = 1'-0"		Scale: NOTED			

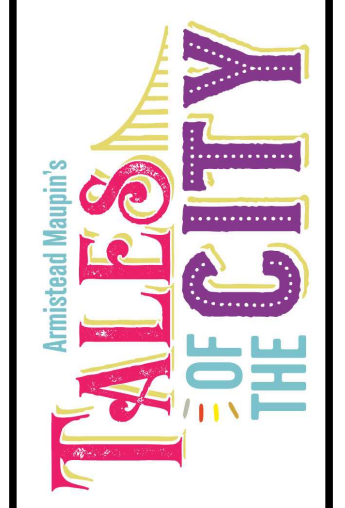

101_Barbary Lane Elevations_VWX.MDF_12-05-18_v2020.wx


*****REVISED 6/22/2018**
RELEASED 06/22/2018

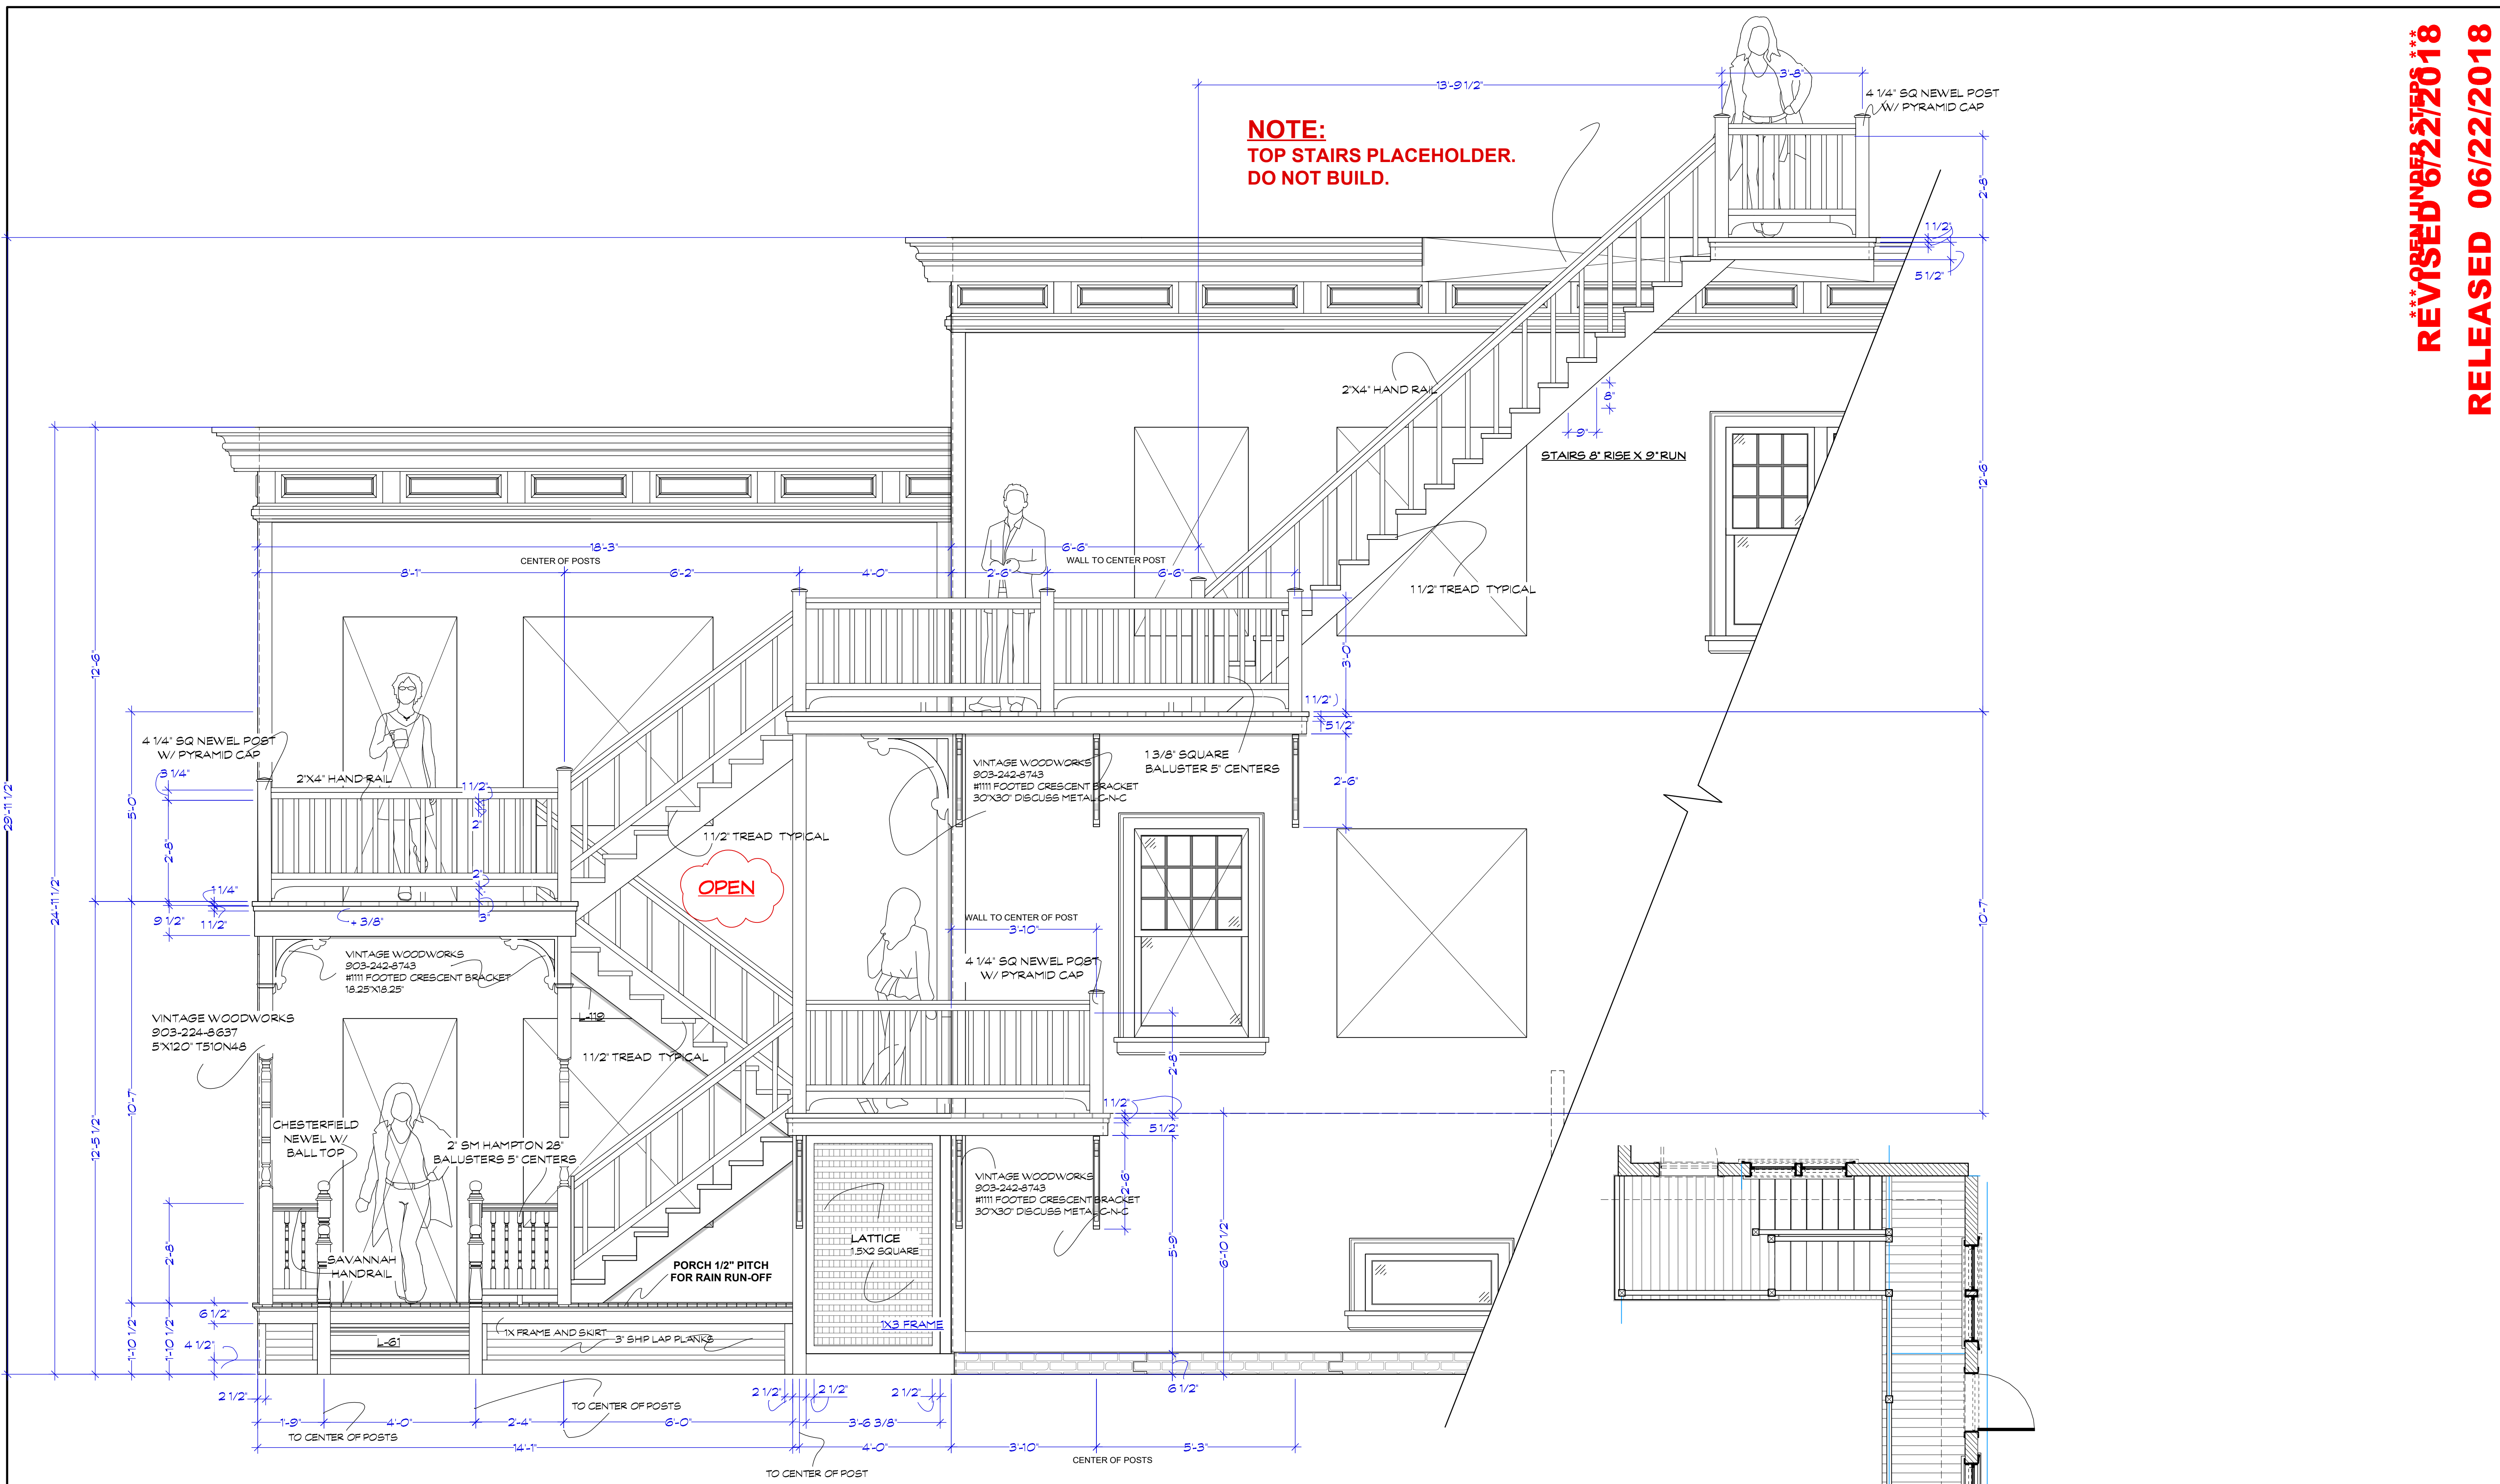

NOTE:
 TOP STAIRS PLACEHOLDER.
 DO NOT BUILD.

A PORCH AND STAIR SIDE ELEVATION
 Scale: 1/2" = 1'-0"

PORCH AND STAIR SIDE REFERENCE PLAN
 Scale: 1/4" = 1'-0"

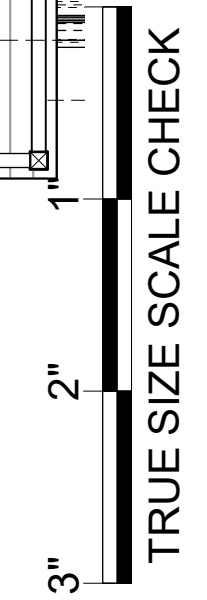


Exec Producer: ALAN POUL Line Producer: GAIL BARRINGER Address: 295 Locust Ave. Bronx, NY 10454		Set Name & Description: BARBARY LANE PORCH ELEVATION		Episode: AMORT		Drawing Date: 3/30/2020		Drawn by: M. FAHRER	
Proc. Designer: LESTER COHEN Set Decorator: KERI LEDERMAN		Director: ALAN POUL Location: STAGE 1 - SILVERCUP NORTH		Set #: 02, 05		Sheet Date: XX/XX/2018		Sheet No.: 01-4A	
Art Director: JORDAN JACOBS Const. Coordinator: RAY SAMITZ		Scale: 1/2" = 1'-0" NOTED							




101_Barbary Lane Elevations_VWX.MXD_12-05-18_v2020.wx


RELEASED 06/22/2018

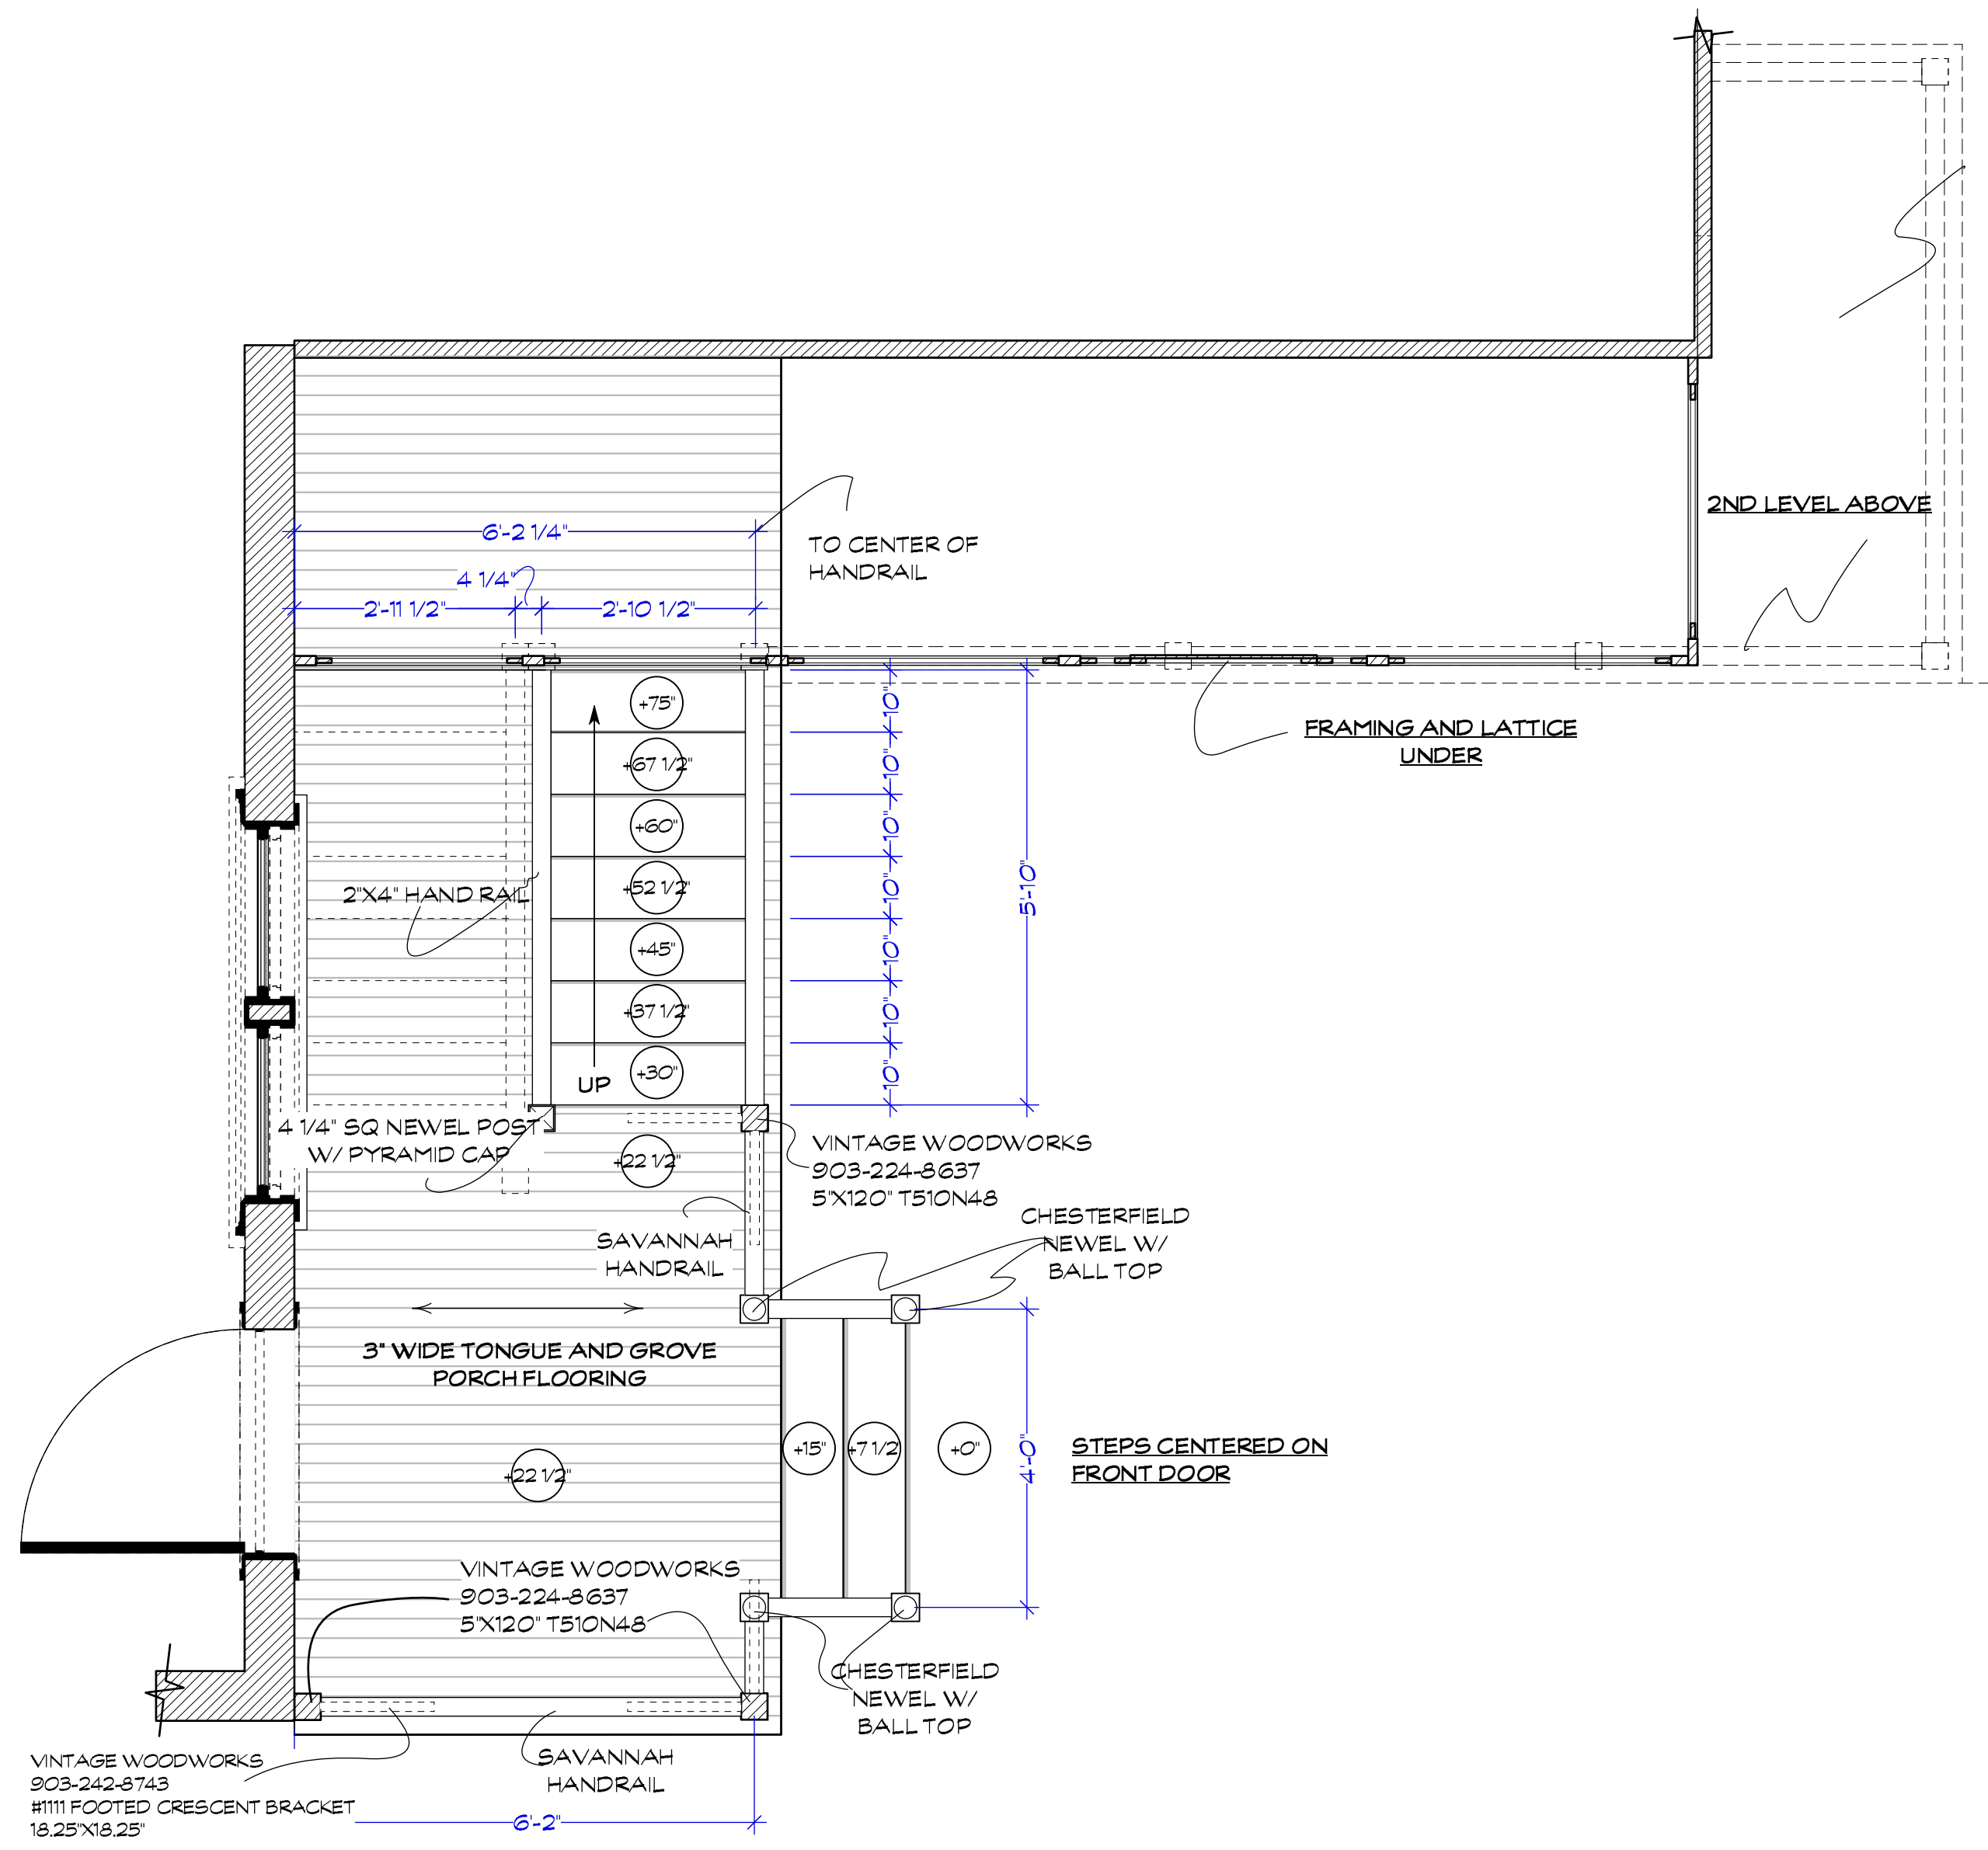

A-A ANNA'S APARTMENT FIRST LEVEL
Scale: 1/2" = 1'-0"

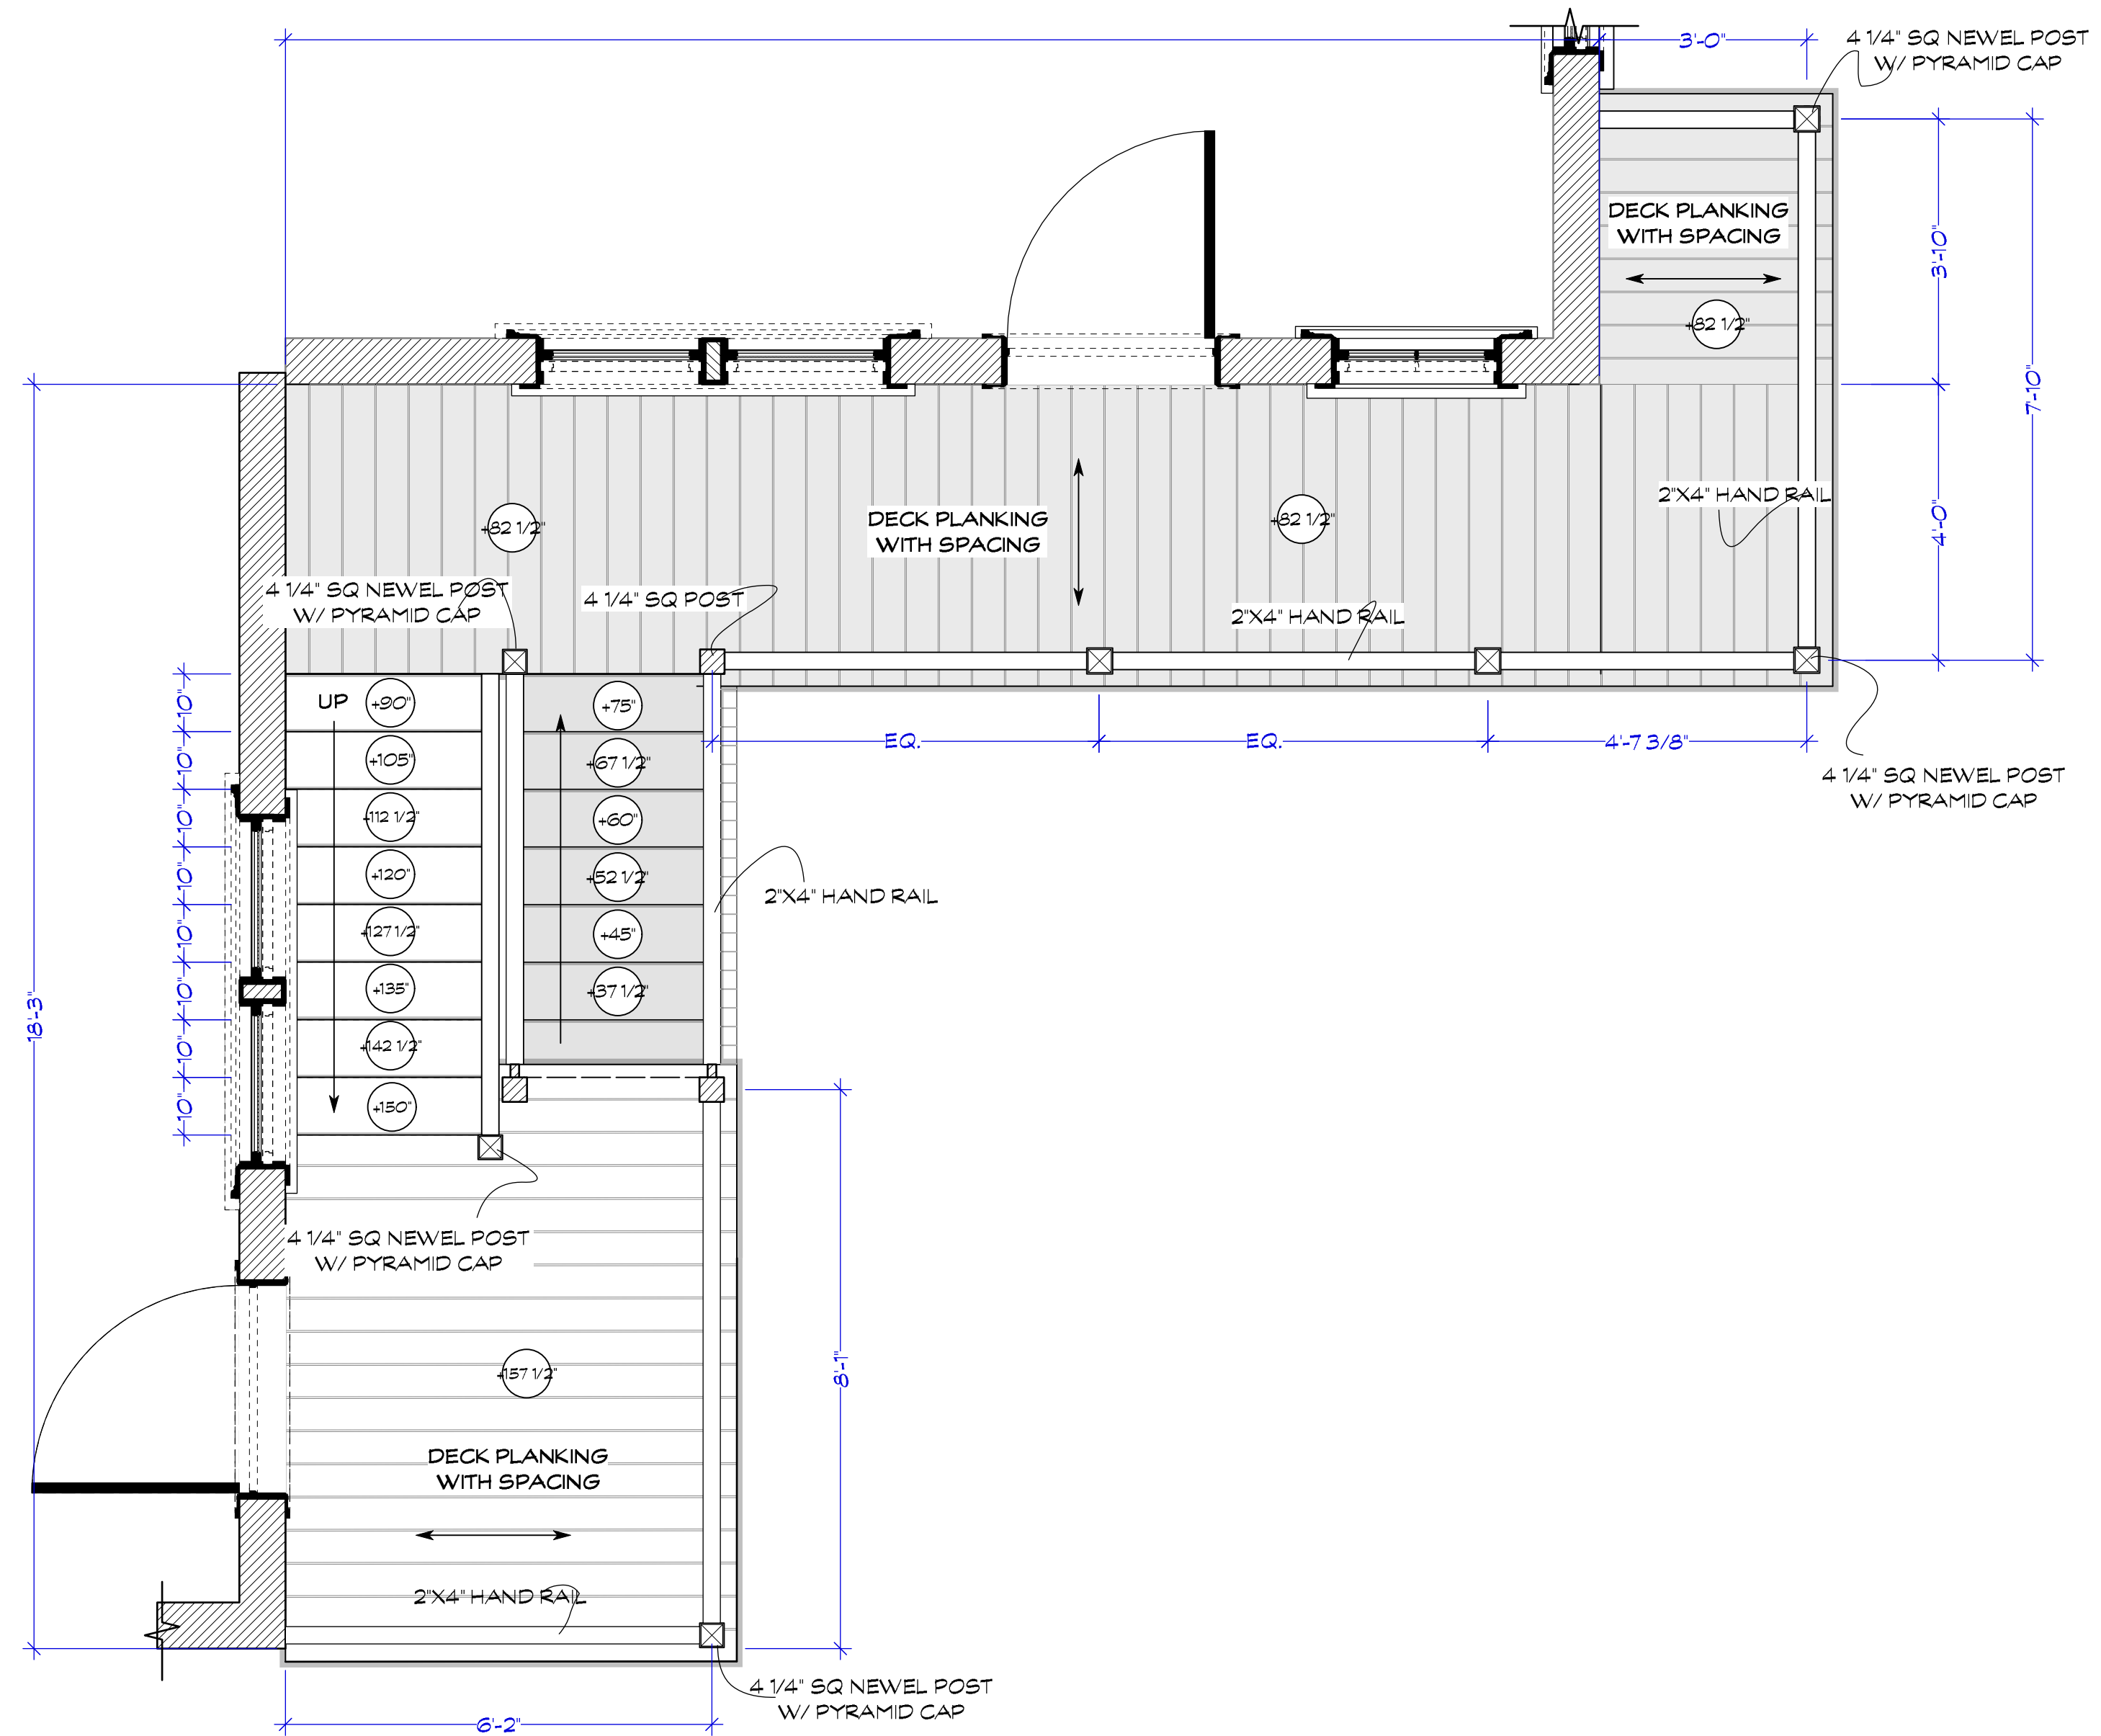


B-B ANNA'S APARTMENT SECOND LEVEL
Scale: 1/2" = 1'-0"

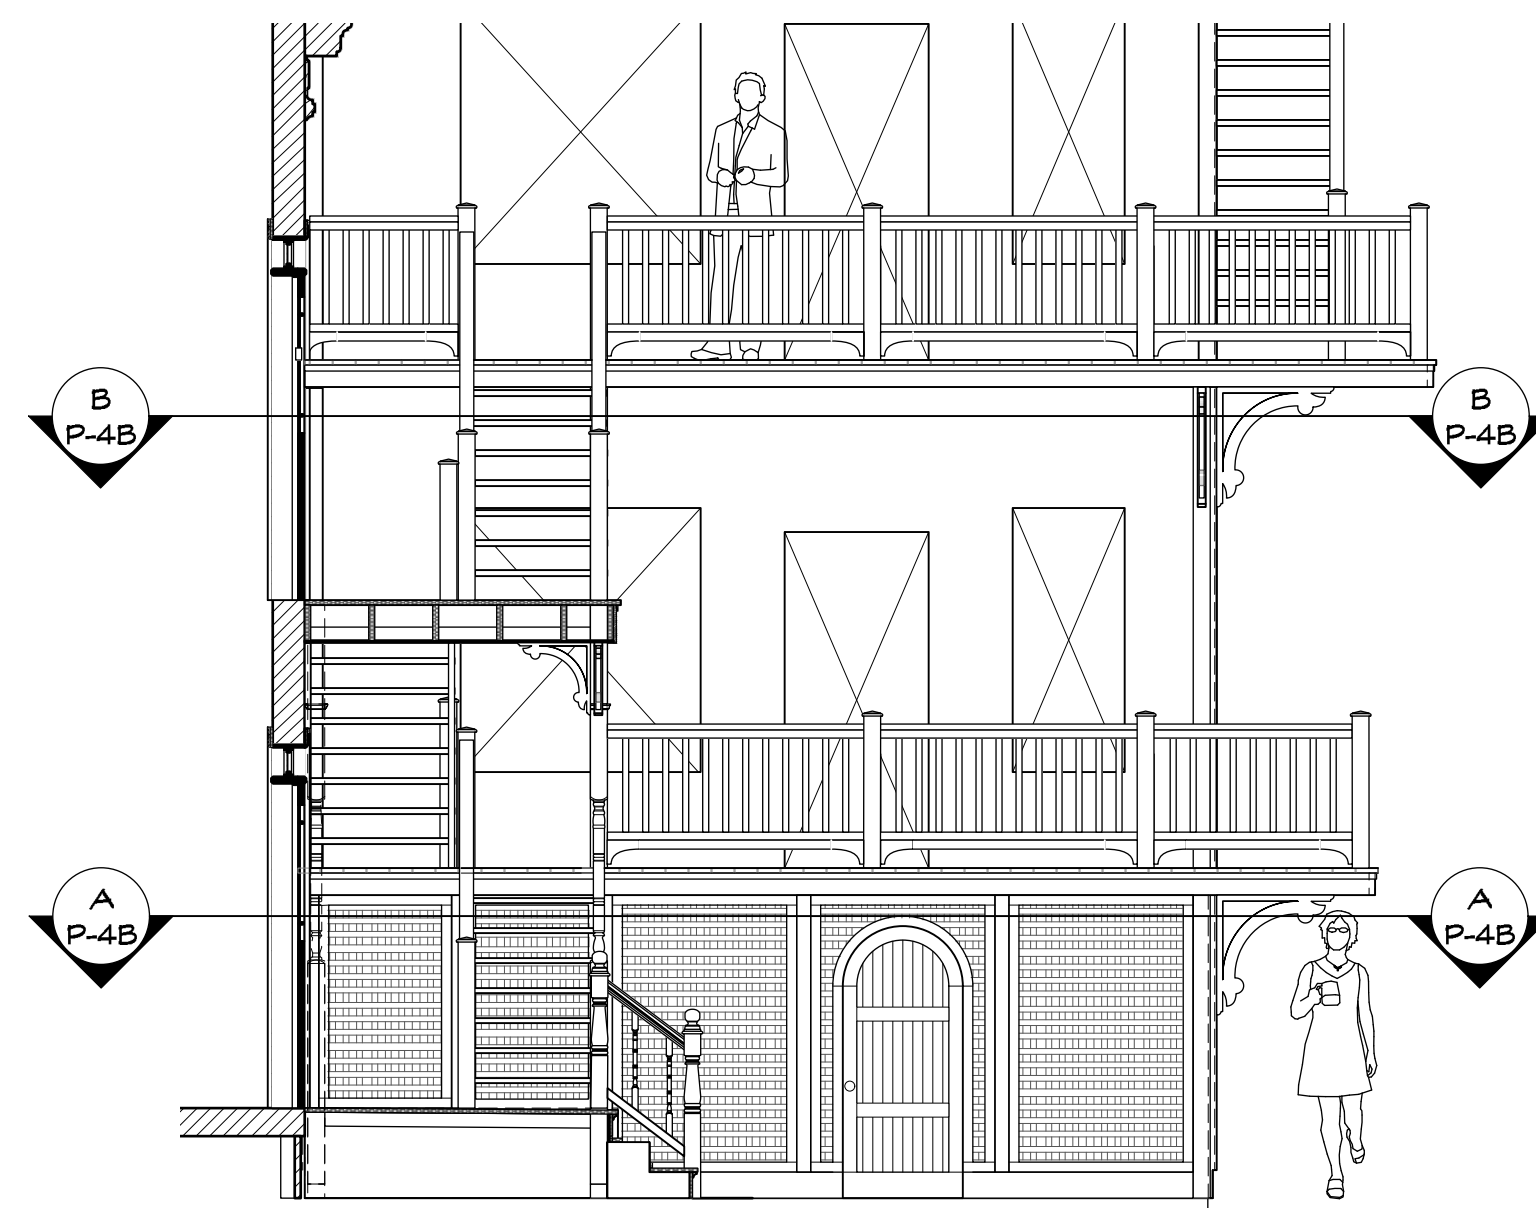

PORCH REFERENCE
Scale: 1/4" = 1'-0"

3" 2" 1" 0"
TRUE SIZE SCALE CHECK

101_Barbary Lane Elevations_V01X.MDF_12-05-18 v2020.wx

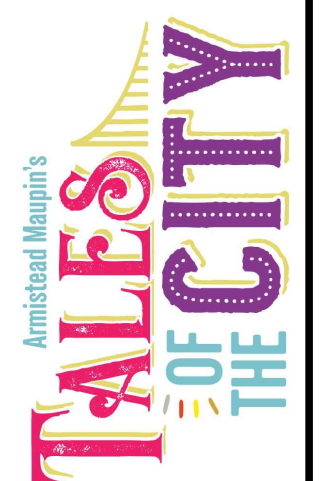

Exec Producer: ALAN POUL
 Line Producer: GAIL BARRINGER
 Address: 295 Locust Ave. Bronx, NY 10454

Prod. Designer: LESTER COHEN
 Set Decorator: KERI LEDERMAN

Exec Producer: JORDAN JACOBS
 Constr. Coordinator: RAY SAMITZ

Set Name & Description: **BARBARY LANE PORCH ELEVATION**


Director: ALAN POUL
 Location: **STAGE 1 - SILVERCUP NORTH**

Episode: **AMORT**
 Set #: **02, 05**


Scale: **1/2" = 1'-0"**
 NOTED

Drawing Date: **3/30/2020**
 Drawn by: **M. FAHRER**

Sheet Date: **XX/XX/2018**
 Sheet No.: **01-4B**

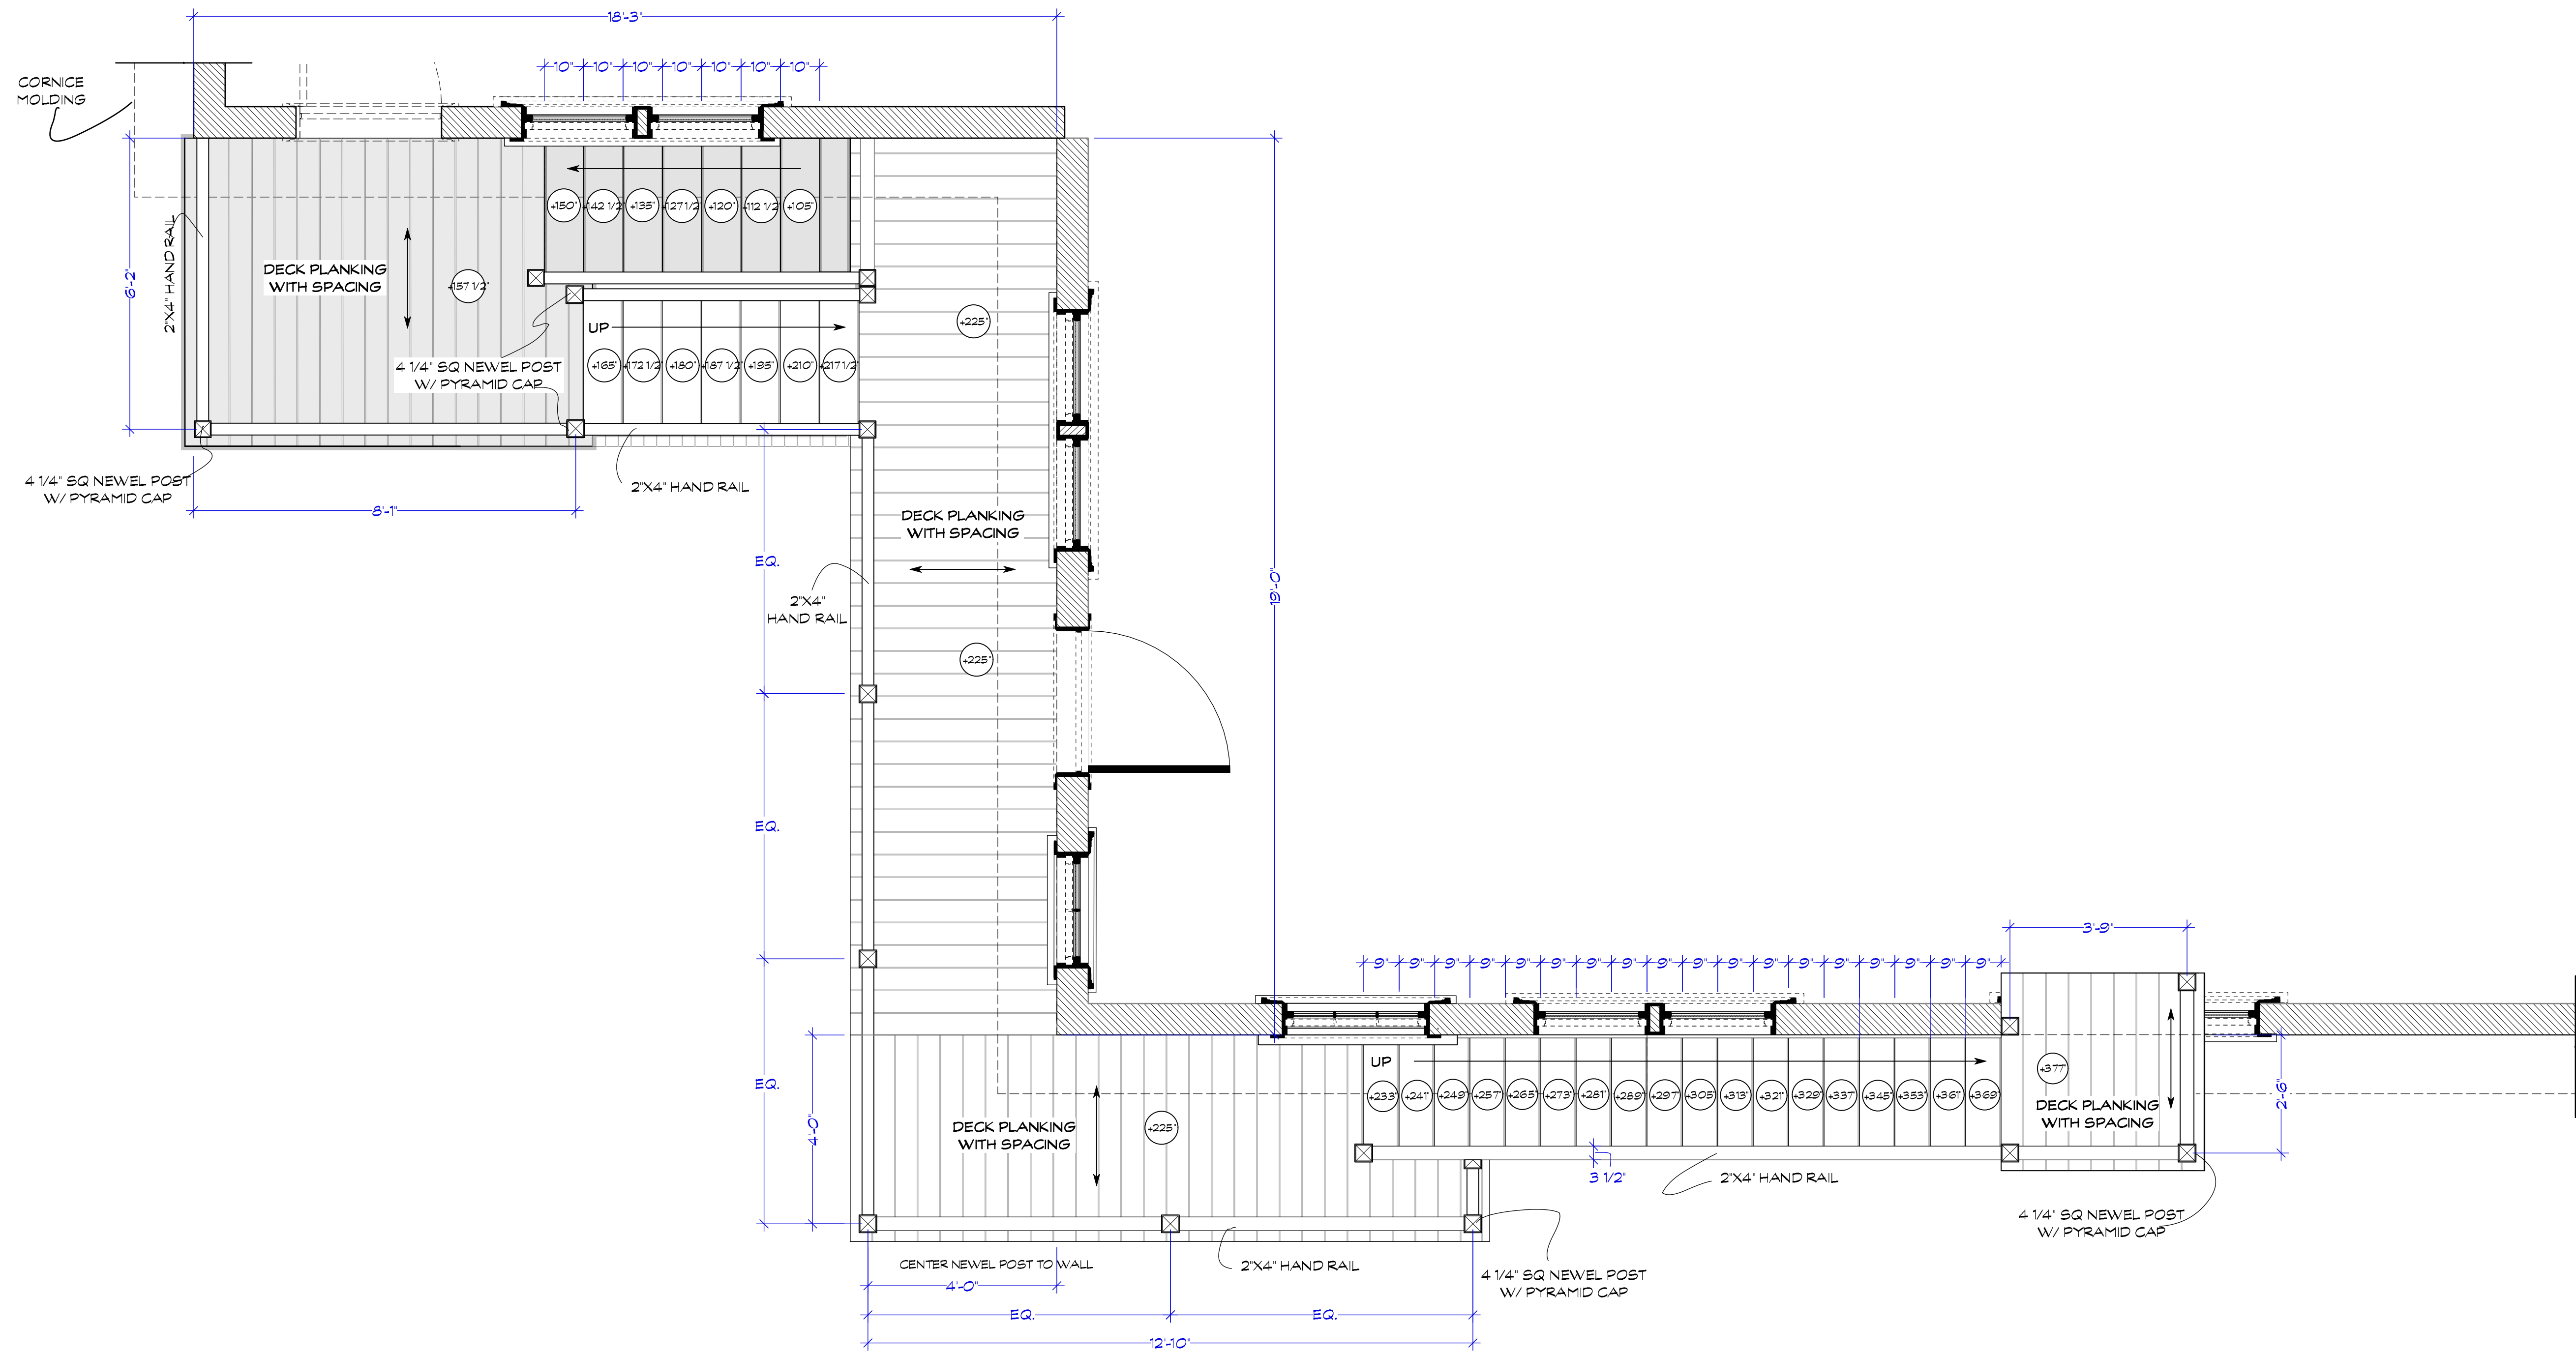

A-A ANNA'S APARTMENT TOP LEVEL
Scale: 1/2" = 1'-0"

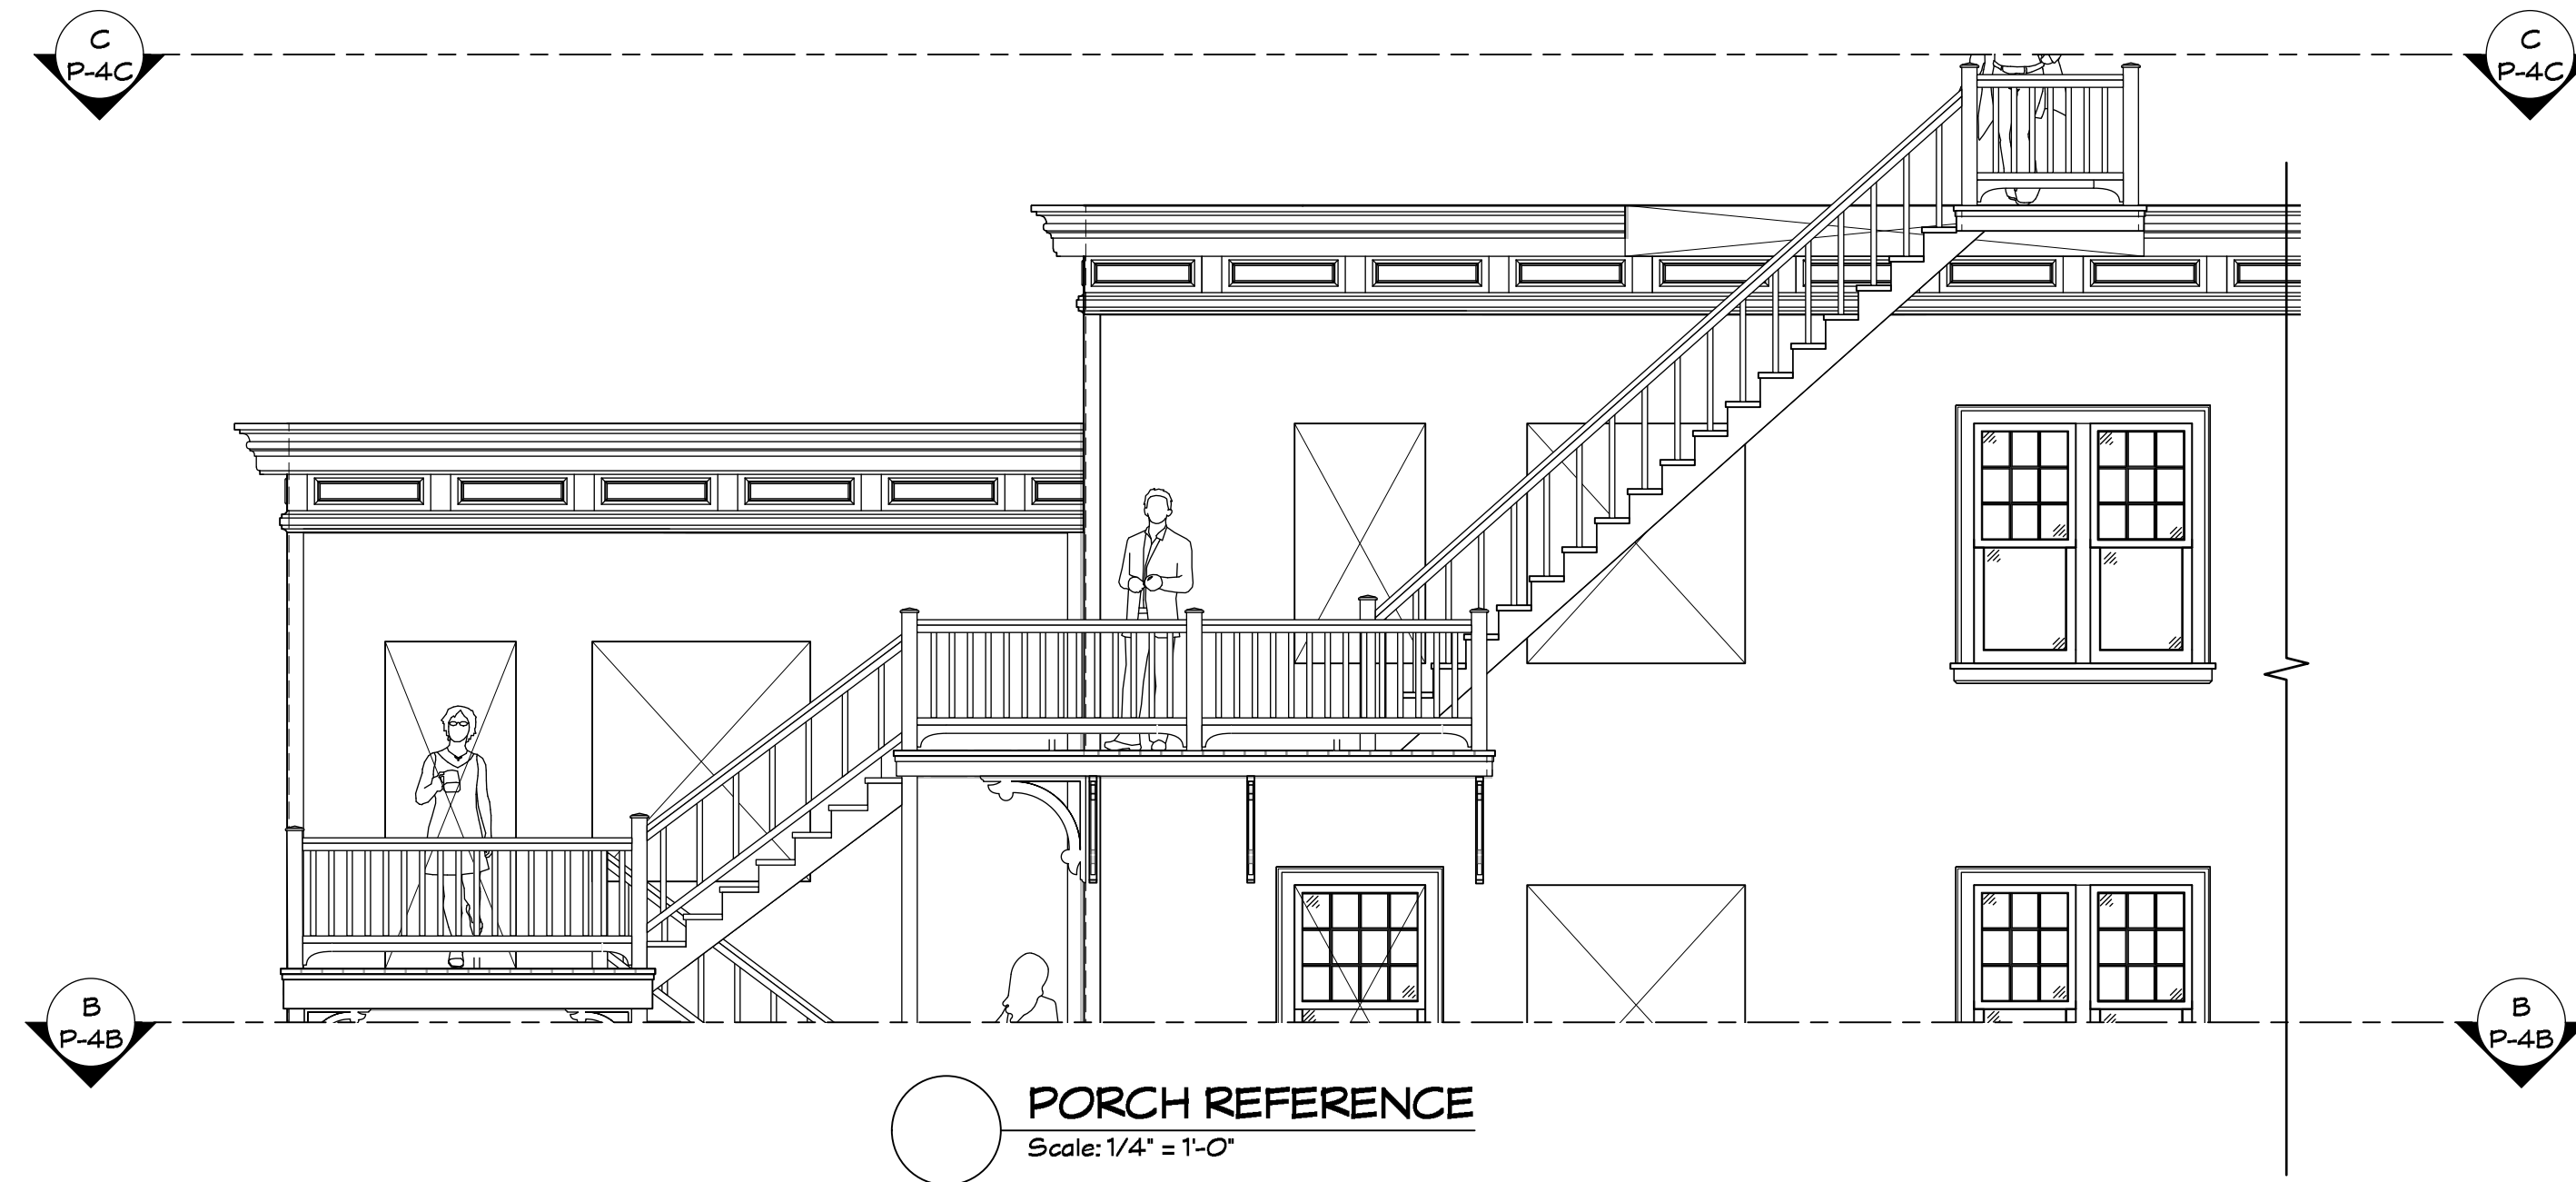


B-B PORCH REFERENCE
Scale: 1/4" = 1'-0"

TRUE SIZE SCALE CHECK
101_Barbary Lane_Elevations_VWX.MDF_07-18-18pa.vwx




RELEASED 06/22/2018

Exec Producer: ALAN POUL Line Producer: GAIL BARRINGER Address: 285 Locust Ave. Bronx, NY 10454 Prod. Designer: LESTER COHEN Set Decorator: KERI LEDERMAN	Exec Producer: UPM: LORI JOHNSON Art Director: JORDAN JACOBS Const. Coordinator: RAY SAMITZ	Set Name & Description: BARBARY LANE PORCH ELEVATION	Epicode: AMORT	Drawn By: M. FAHRER
		Director: ALAN POUL	Set #: 02, 05	Drawing Date: 3/30/2020
		Location: STAGE 1 - SILVERCUP NORTH	Scale: 1/2" = 1'-0"	Sheet Date: XX/XX/2018
				Sheet No.: 01-4C

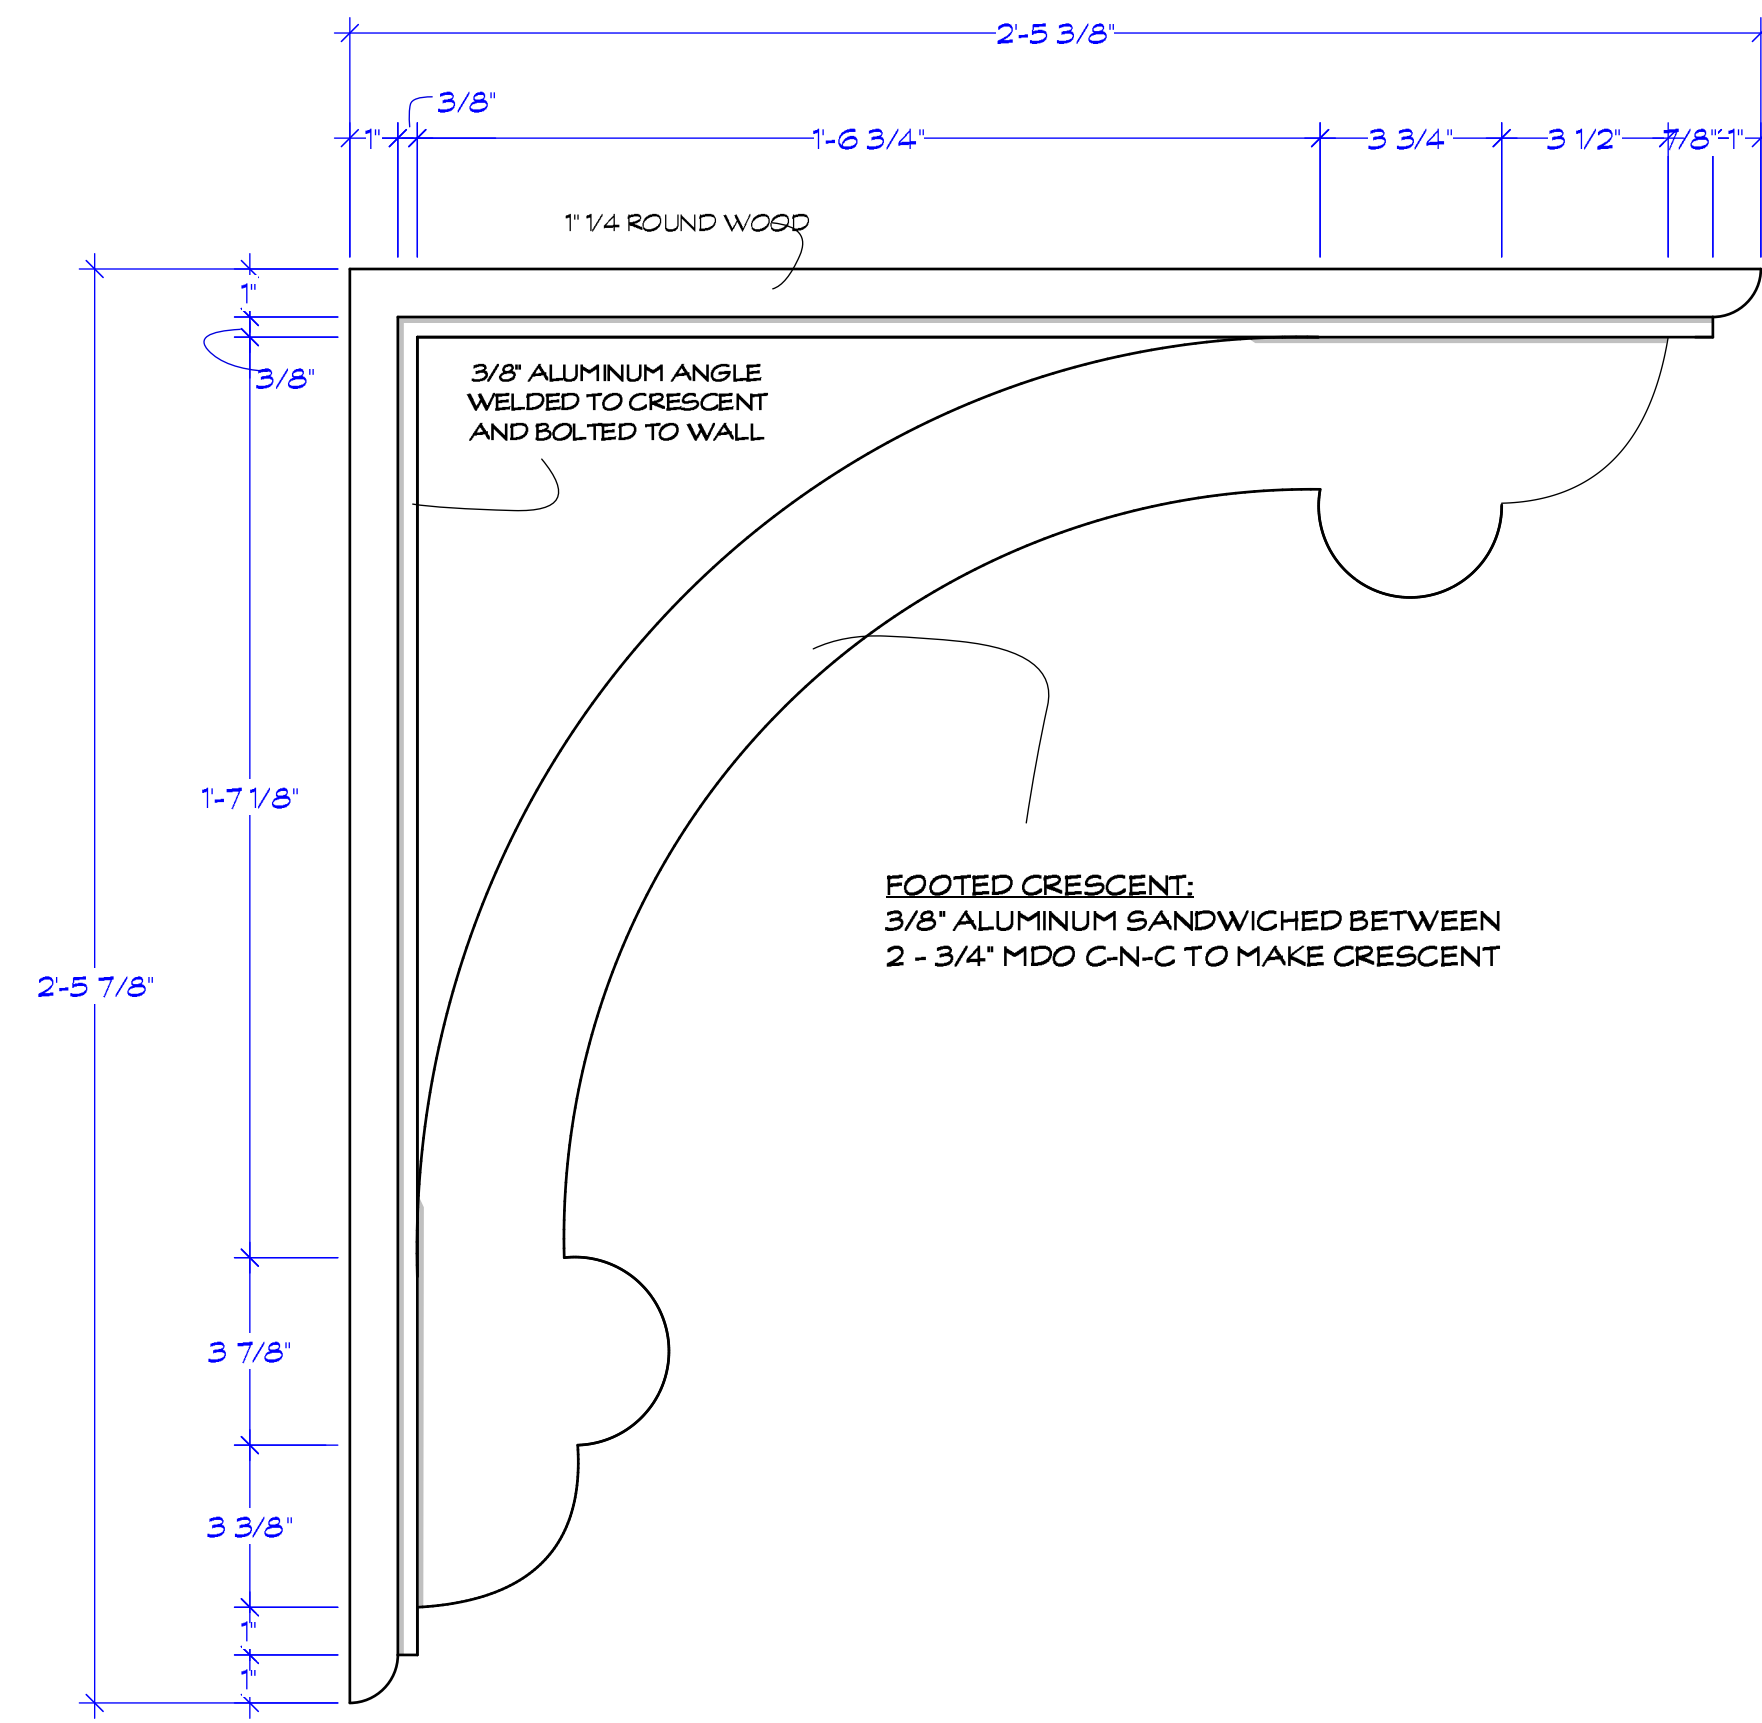


30" FOOTED CRESCENT PROFILE
Scale: 3" = 1'-0"

MAKE 13

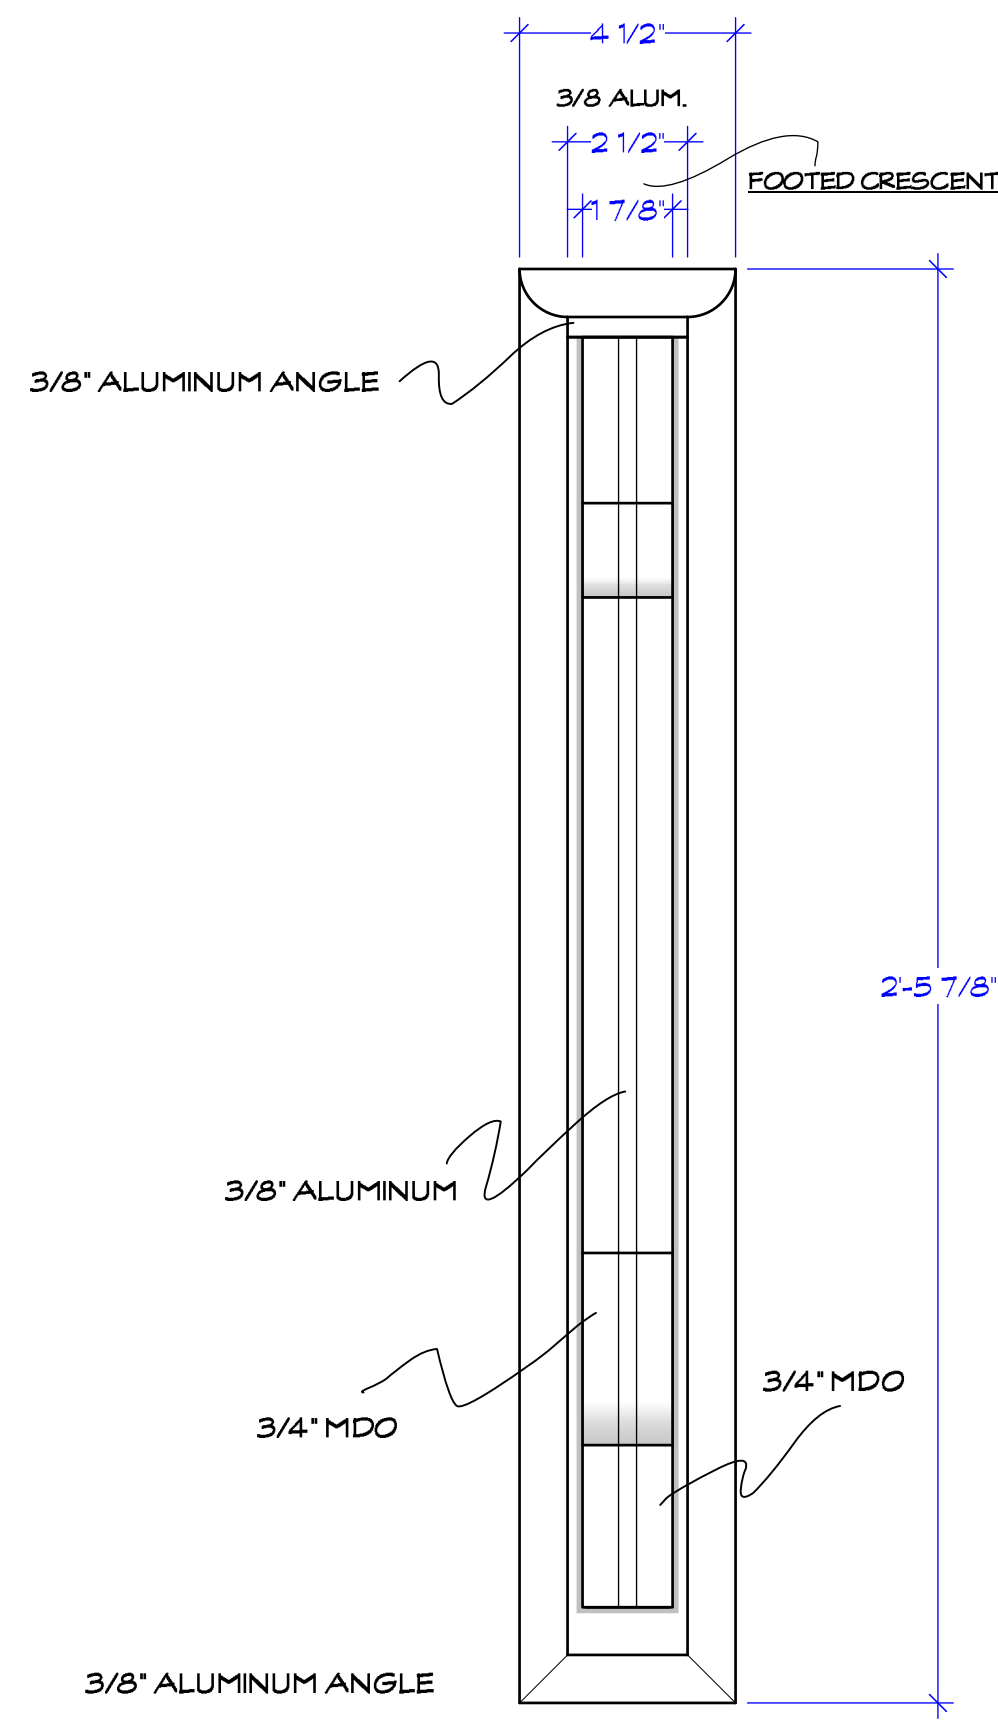


30" FOOTED CRESCENT FRONT
Scale: 3" = 1'-0"

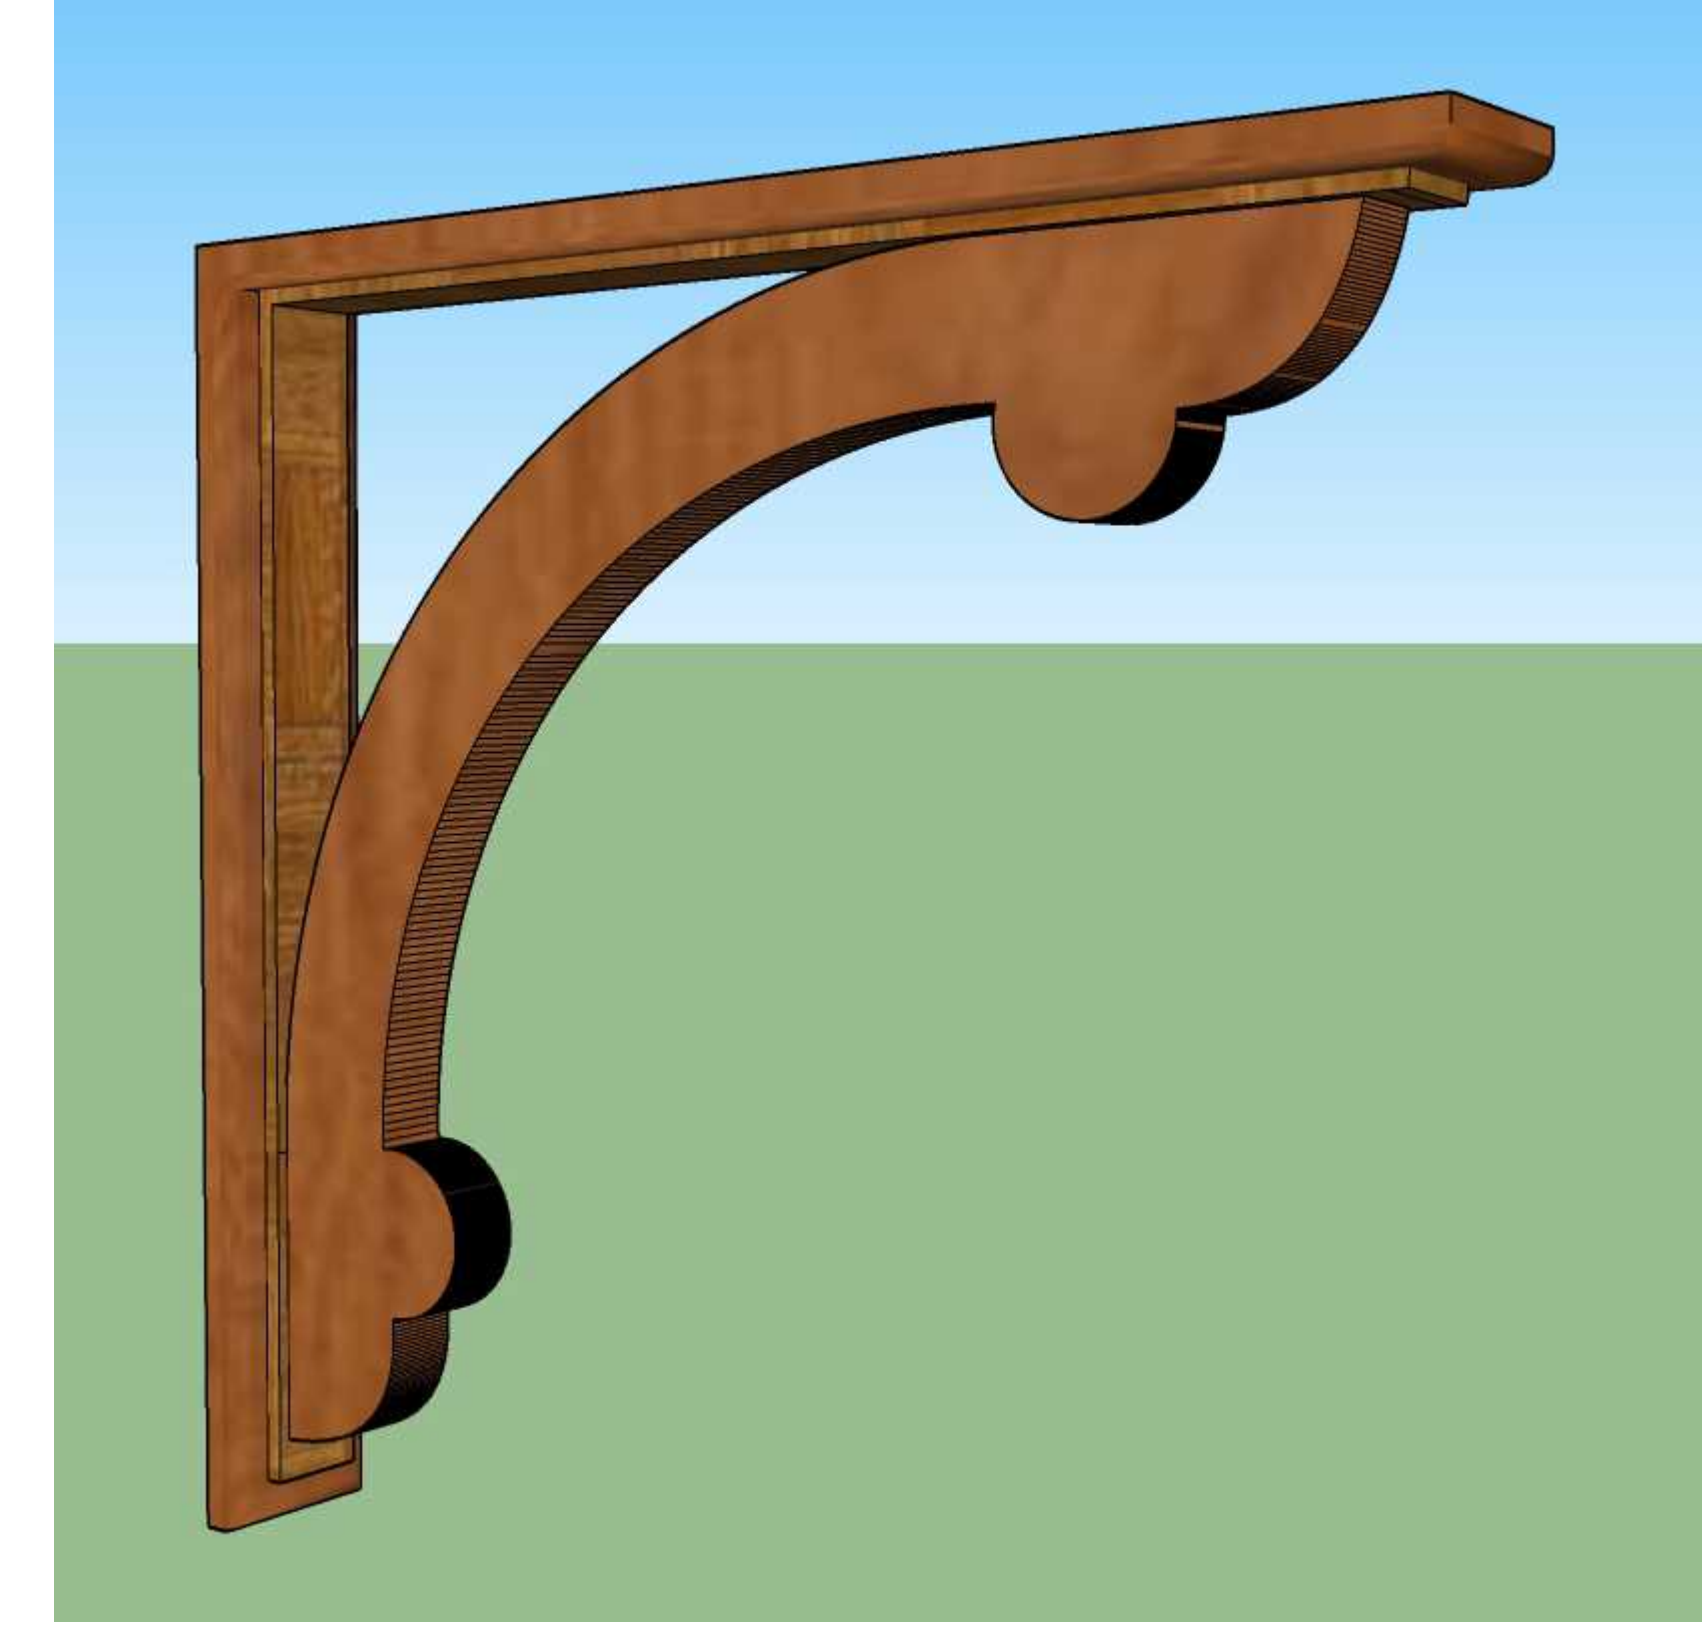

3D VIEW OF TYPICAL BRACKET


A LARGE PORCH SUPPORT FOOTED CRESCENT BRACKET - MAKE 9
Scale: 3" = 1'-0"

NOTE - BRACKETS ARE STRUCTURAL AND WILL BE USED TO SUPPORT AN OVERHANG.

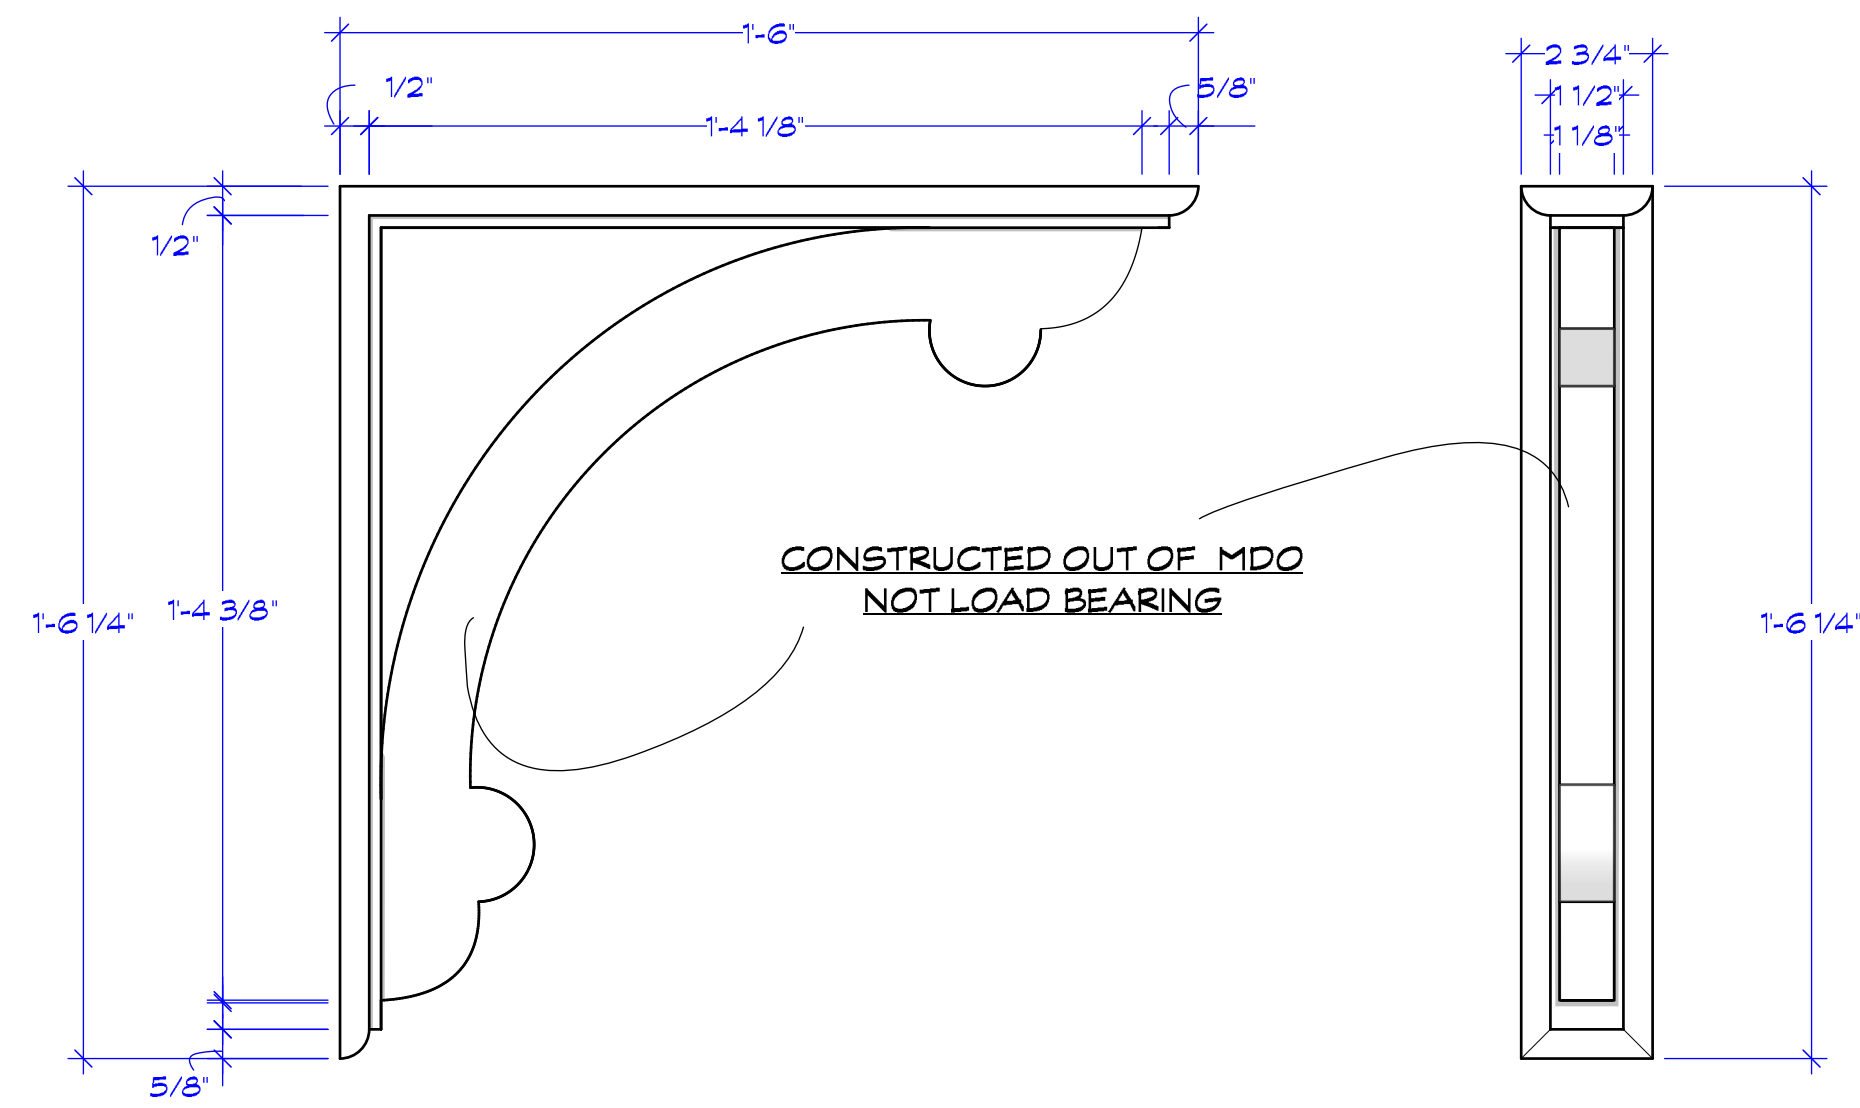



MAKE 12

B MEDIUM PORCH SUPPORT FOOTED CRESCENT BRACKET - MAKE 8
Scale: 3" = 1'-0"

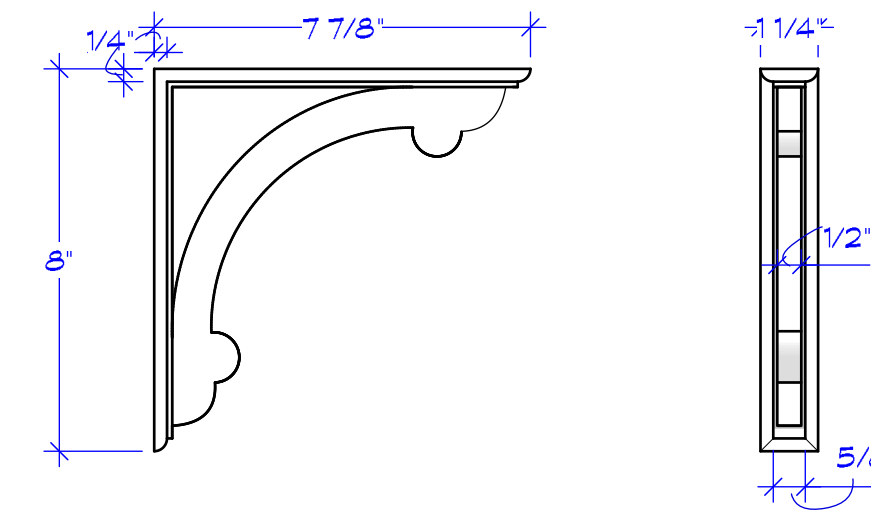


MAKE 5

B SMALL FIREPLACE FOOTED CRESCENT BRACKET - MAKE 8
Scale: 3" = 1'-0"

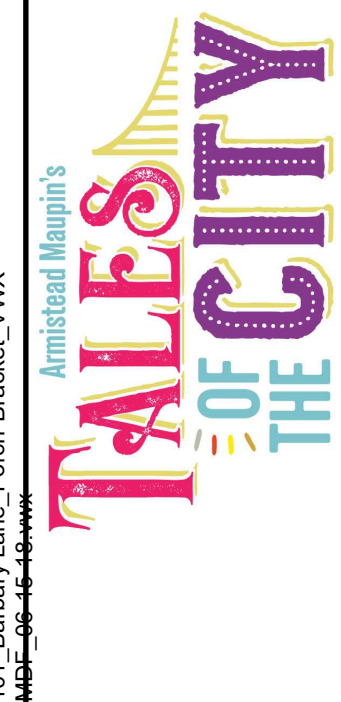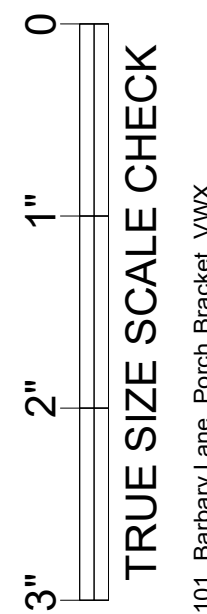

RELEASED 06/26/2018


Exec Producer: ALAN POUL Line Producer: GAIL BARRINGER Address: 295 Locust Ave, Bronx, NY 10454 Prod. Designer: LESTER COHEN Set Decorator: KERI LEDERMAN	Exec Producer: UPM: LORI JOHNSON Art Director: JORDAN JACOBS Const. Coordinator: RAY SAMITZ	Set Name & Description: BRACKET ELEVATIONS Director: ALAN POUL Location: STAGE 1 SILVERCUP NORTH	Episode: AMORT Set #: 01 Scale:	Drawn by: M. FAHRER Drawing Date: 3/30/2020 Sheet No.: 01-4D Of: 01
---	--	---	---	---

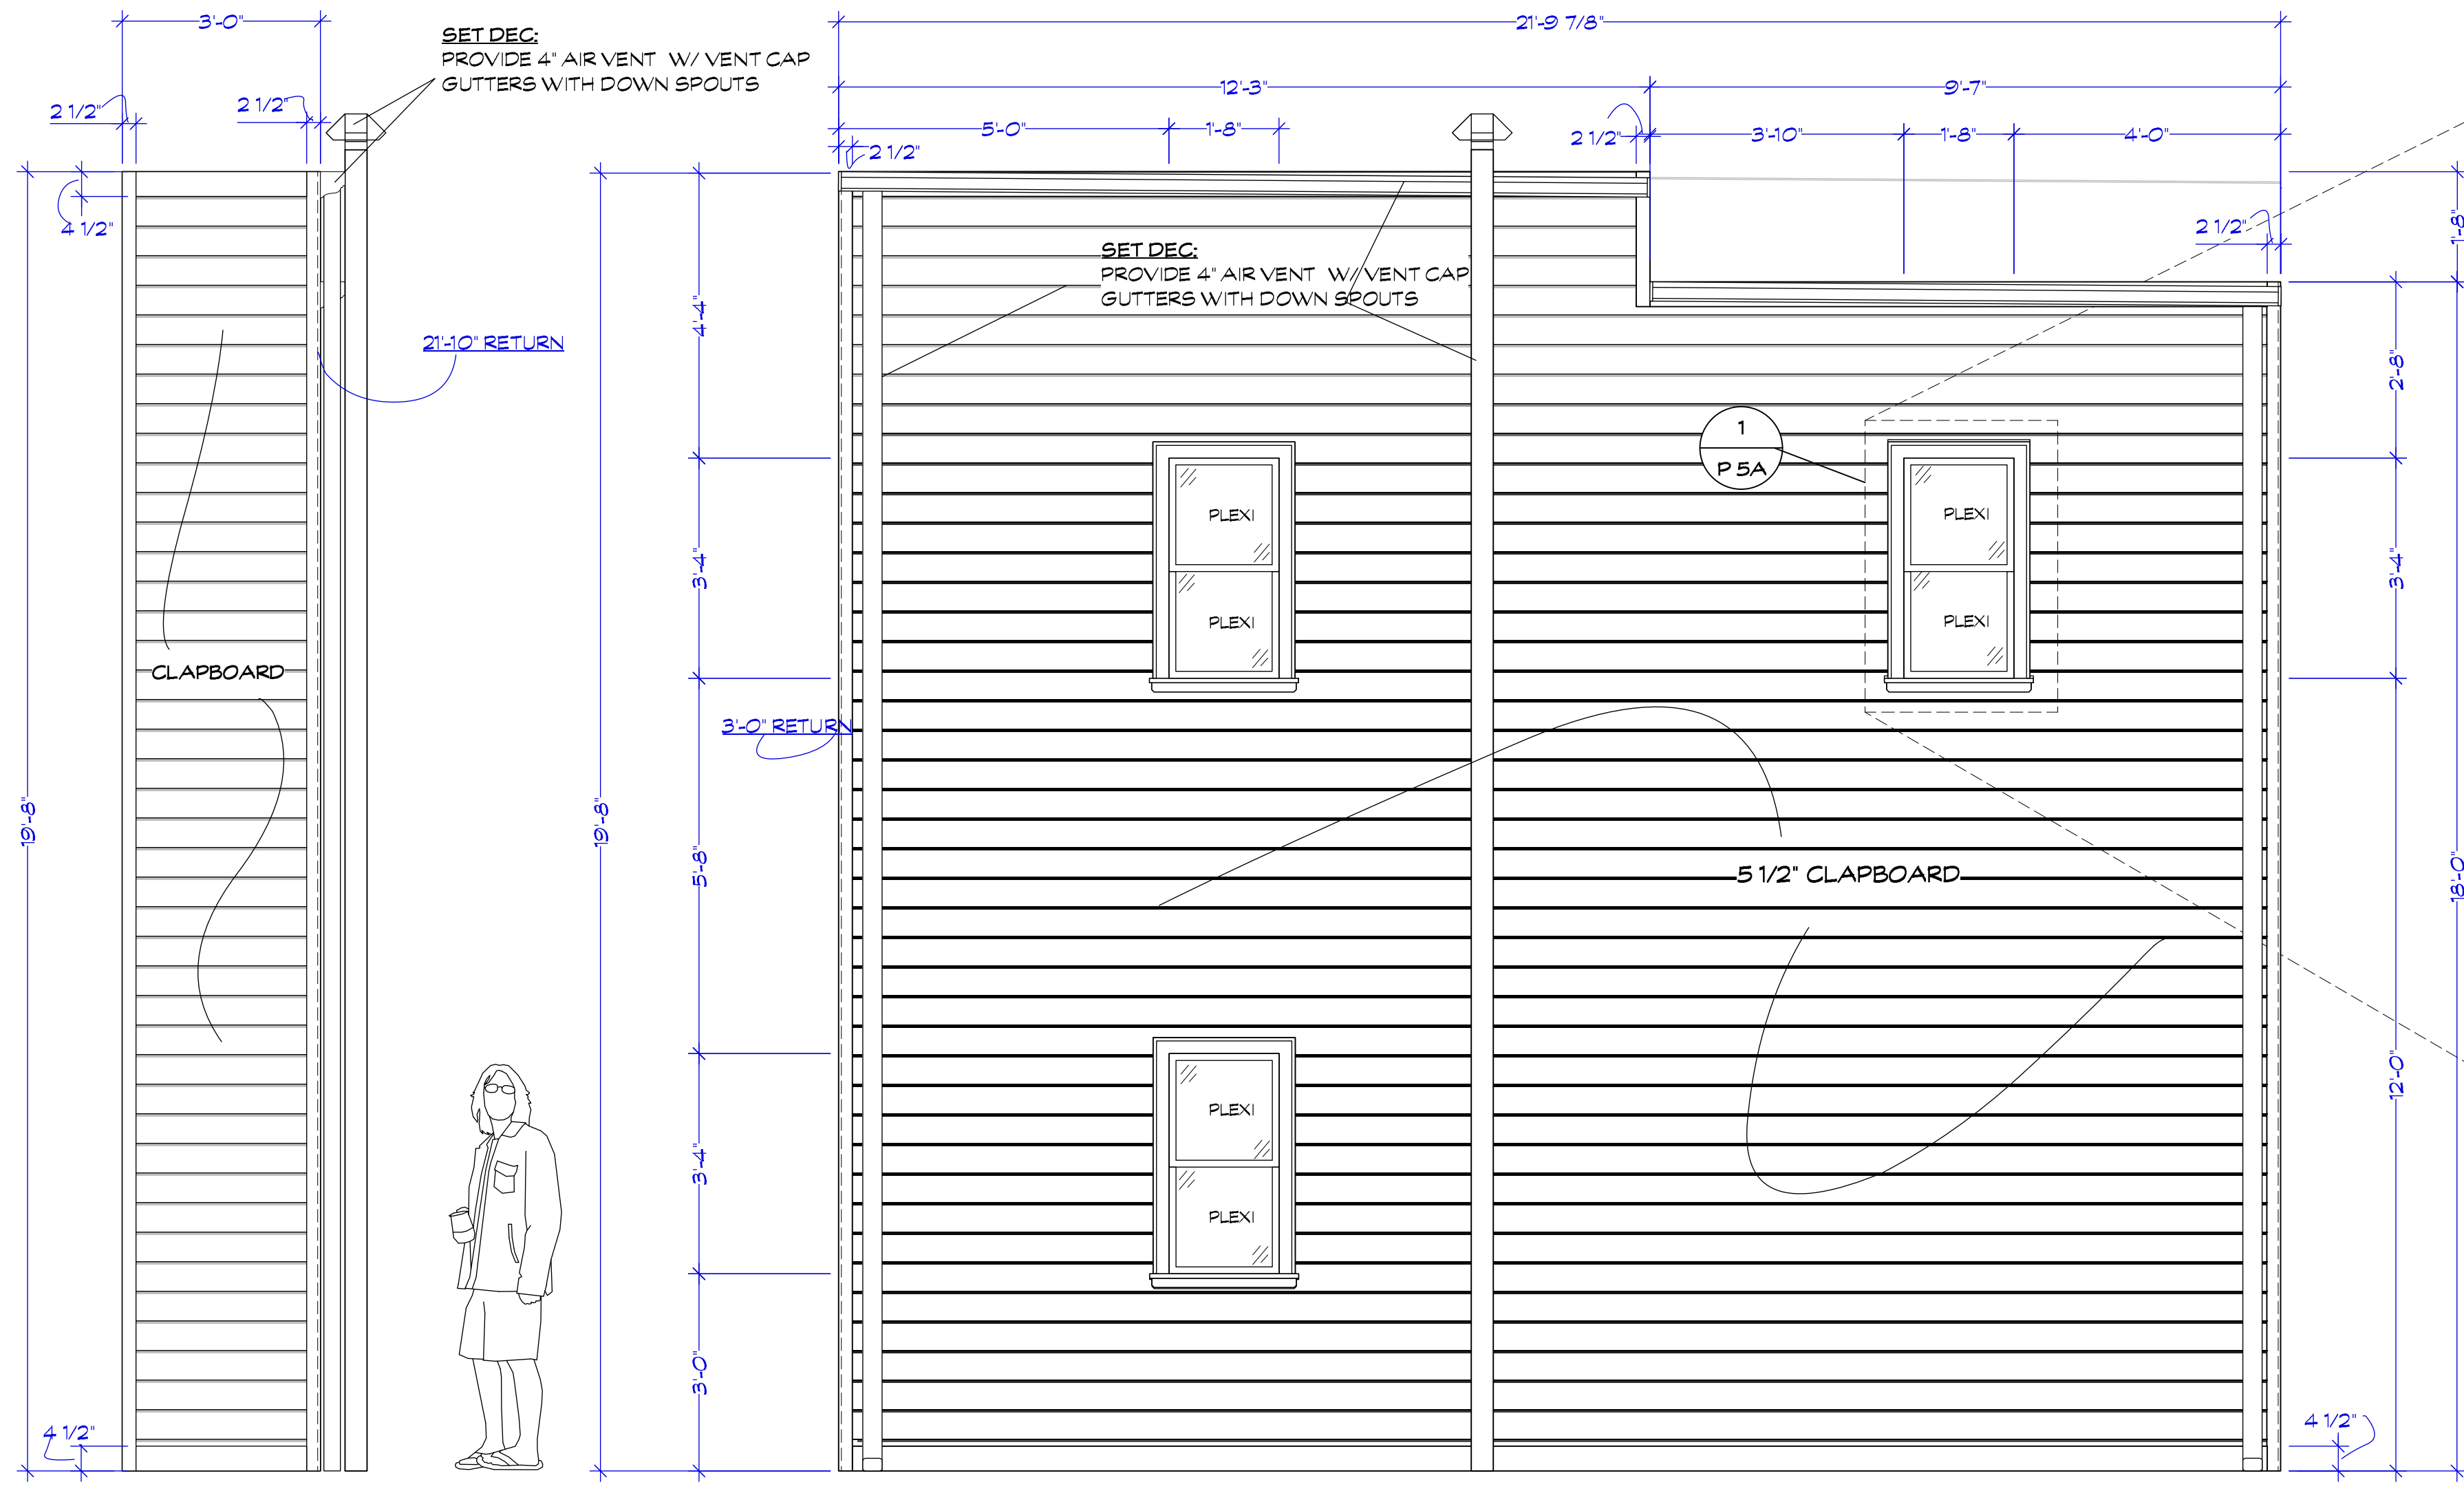


A BACKING A LEFT RETURN
Scale: 1/2" = 1'-0"

B BACKING A FRONT VIEW
Scale: 1/2" = 1'-0"


C BACKING A RIGHT RETURN
Scale: 1/2" = 1'-0"

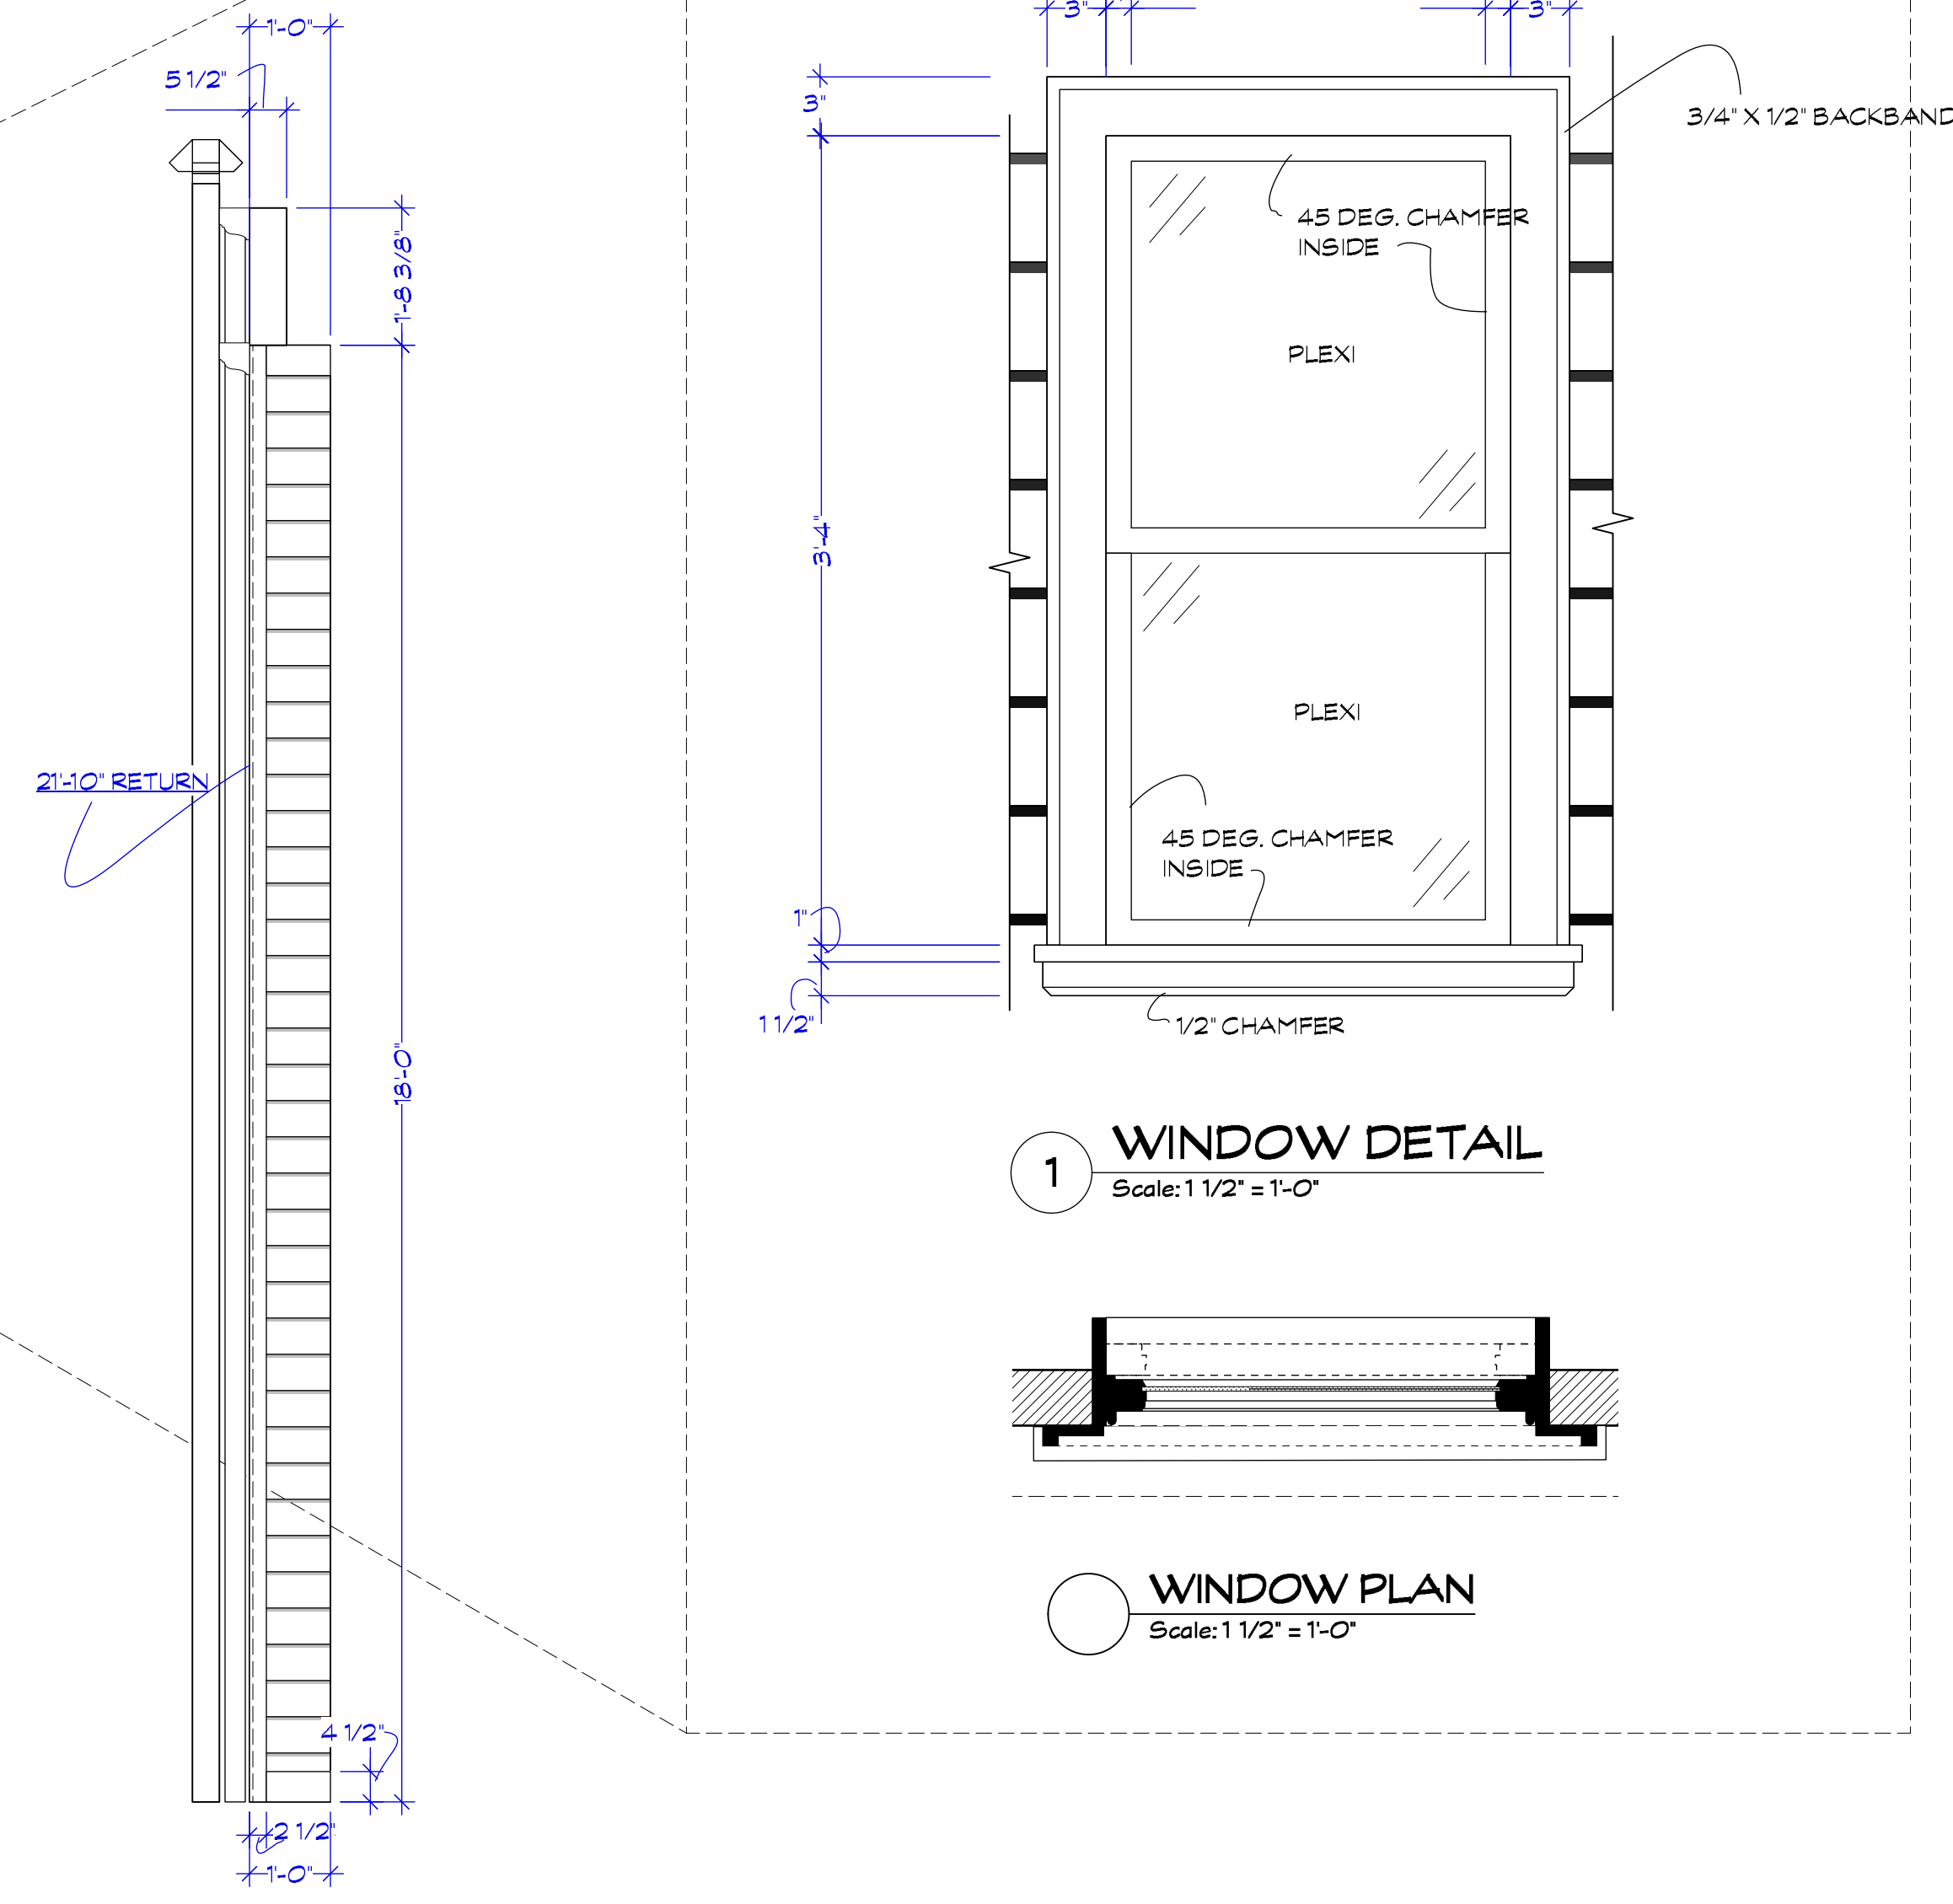


1 WINDOW DETAIL
Scale: 1 1/2" = 1'-0"

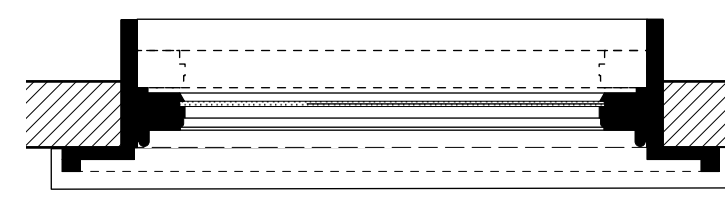

WINDOW PLAN
Scale: 1 1/2" = 1'-0"

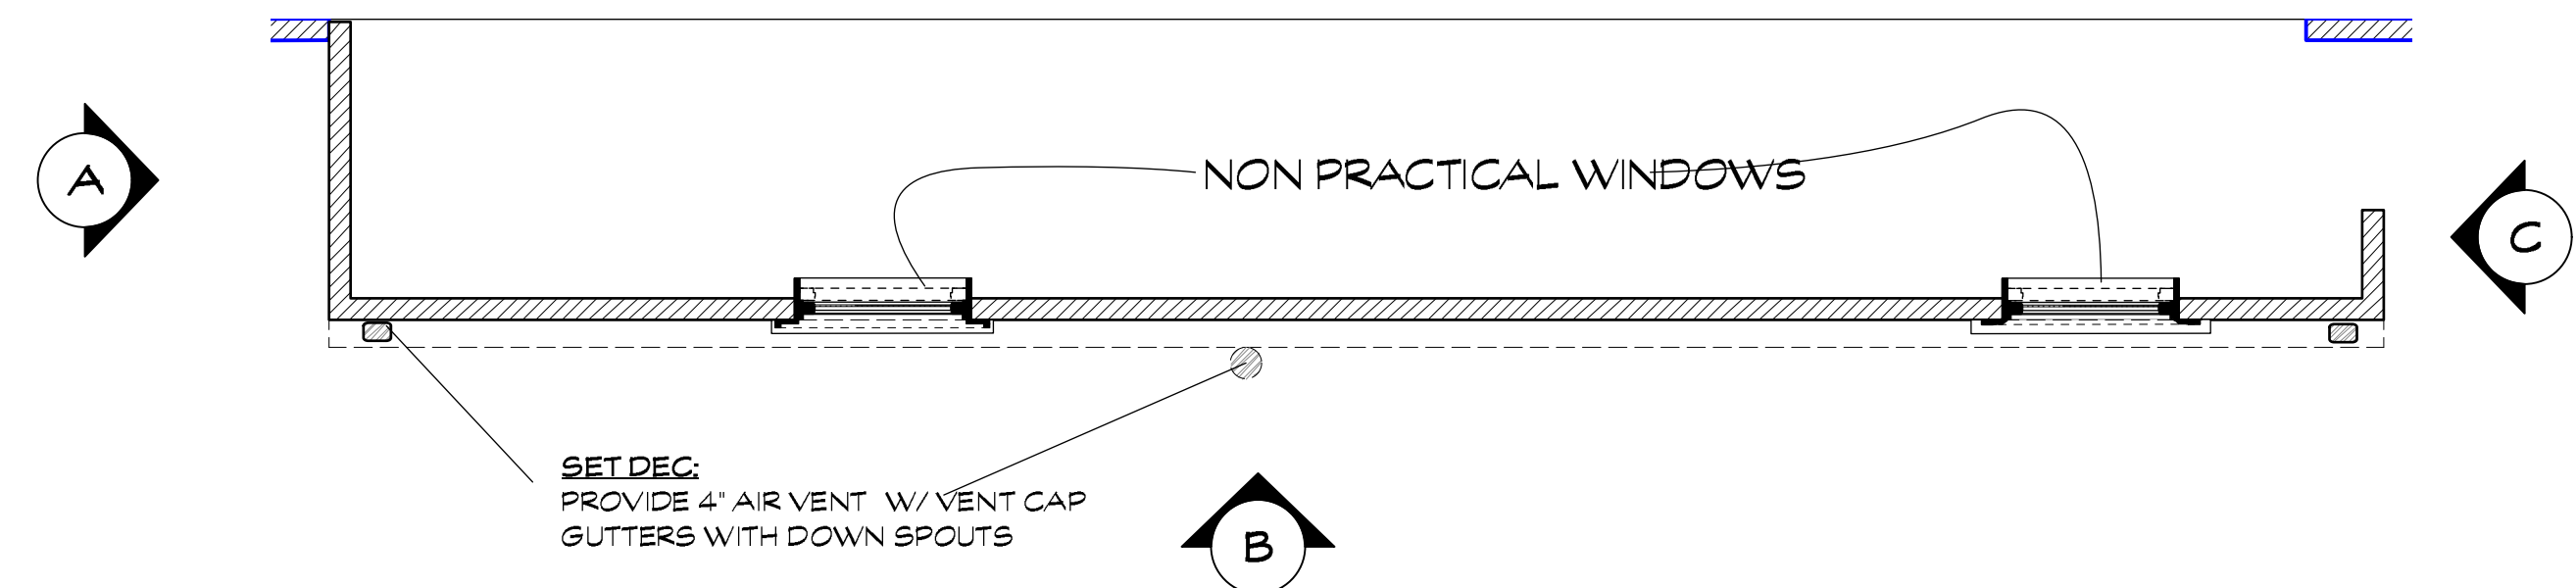

BACKING A PLAN VIEW
Scale: 1/2" = 1'-0"

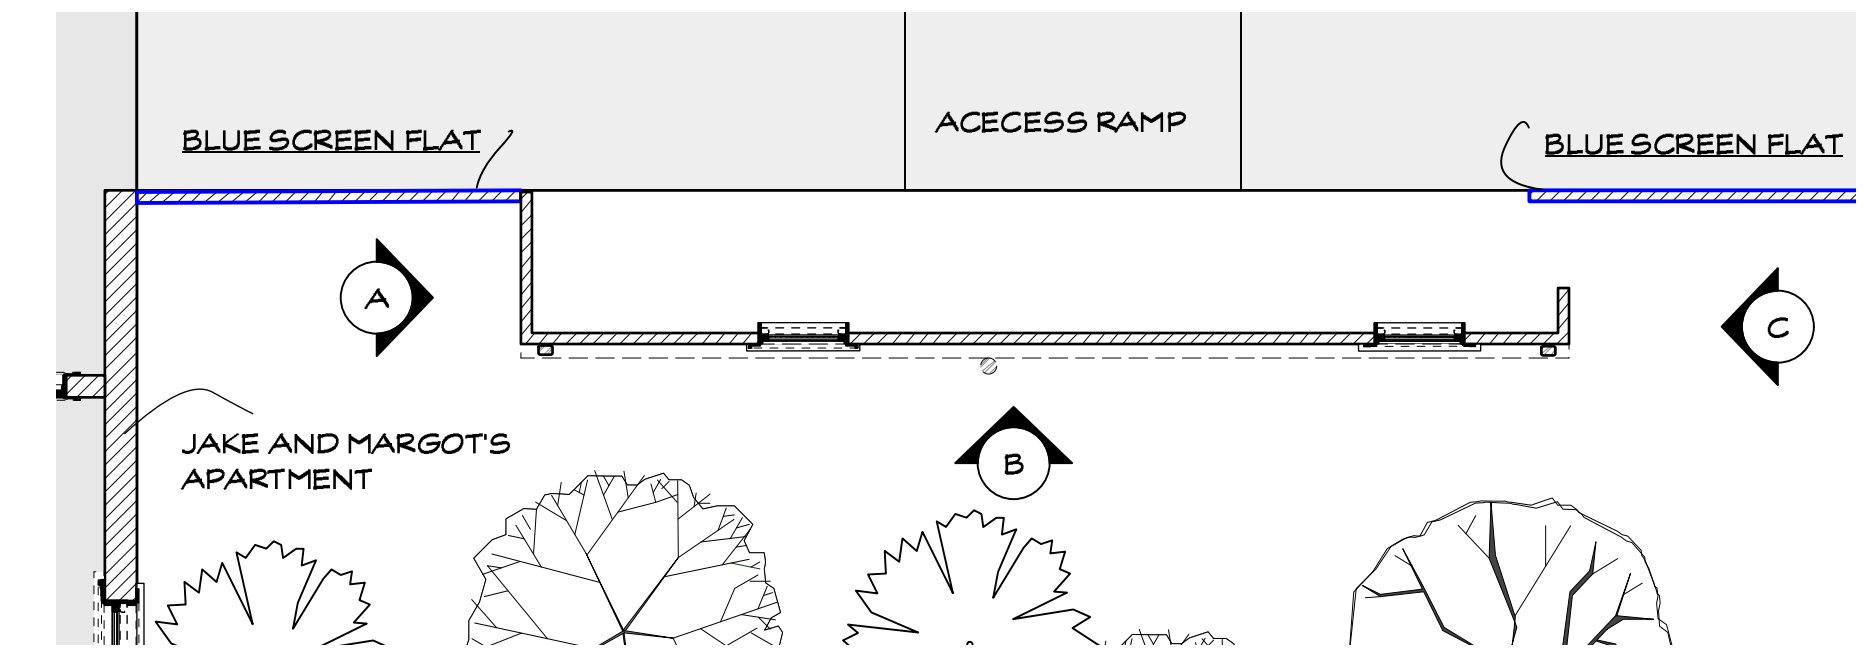


BACKING A REFERENCE PLAN
Scale: 1/4" = 1'-0"




TRUE SIZE SCALE CHECK


101_Barbary Lane Elevations_VVX.MDF_12-05-18_v2020.wx

Episode: AMORT Set #: 02, 05 Scale: 1/2"=1'-0" NOTED		Drawing Date: 3/30/2020 Drawn by: M. FAHRER Sheet Date: XX/XX/2018 Sheet No.: 5A
Set Name & Description: BARBARY LANE A BACKING Director: ALAN POUL Location: STAGE 1 - SILVERCUP NORTH		
Exec Producer: ALAN POUL Line Producer: GAIL BARRINGER UPM: LORI JOHNSON Address: 295 Locust Ave. Bronx, NY 10454	Art Director: JORDAN JACOBS Constr. Coordinator: RAY SAMITZ	

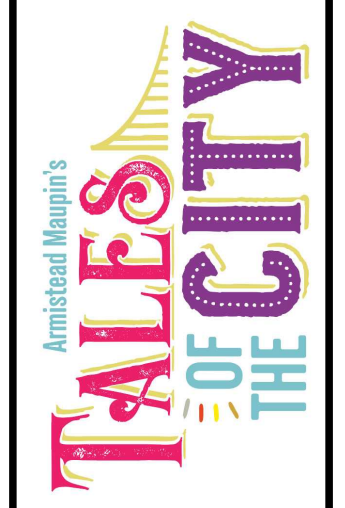


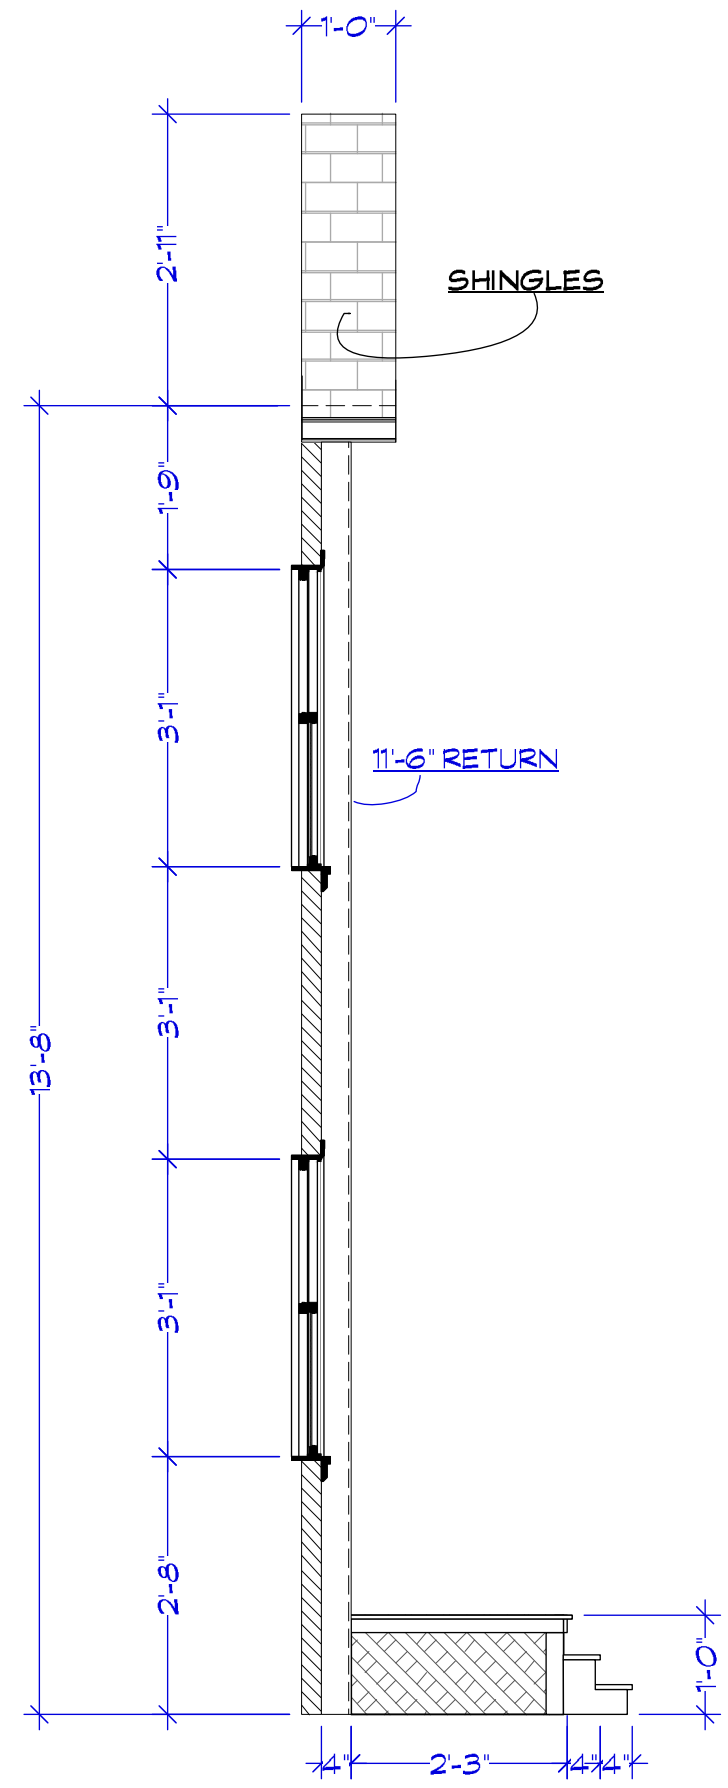


A-A BACKING B SECTION A-A
Scale: 1/2" = 1'-0"

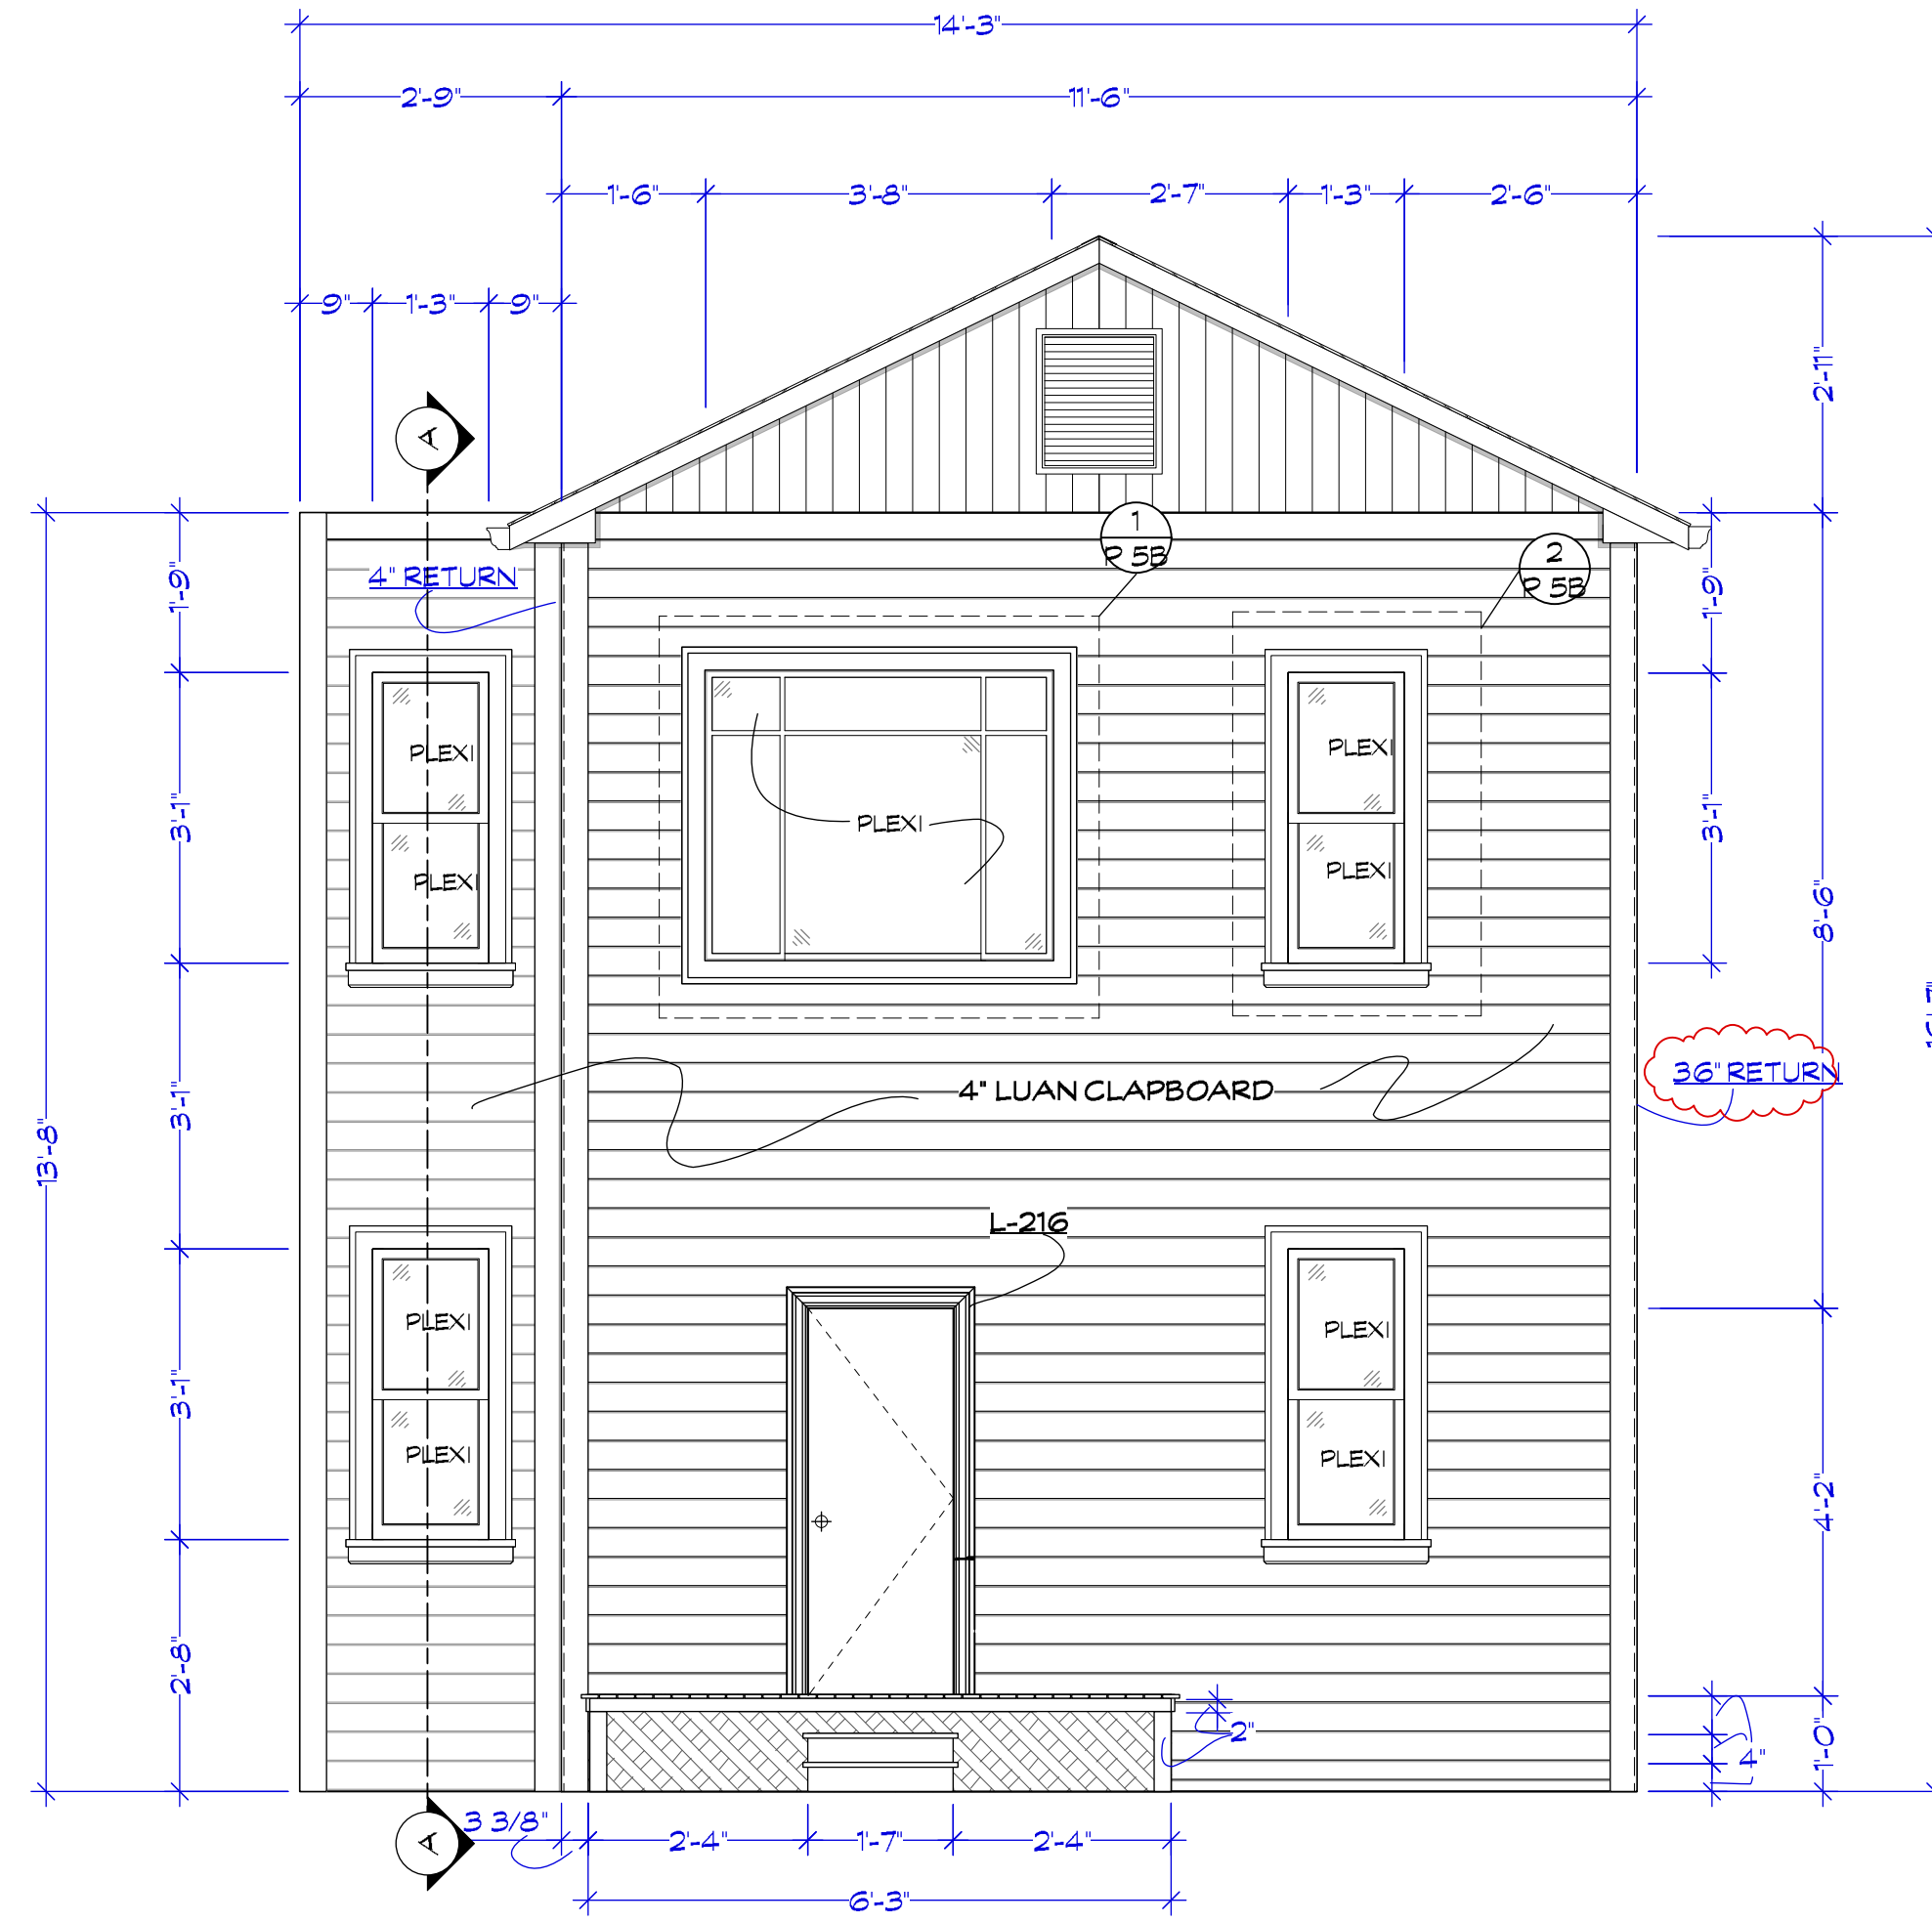



A BACKING B FRONT VIEW
Scale: 1/2" = 1'-0"

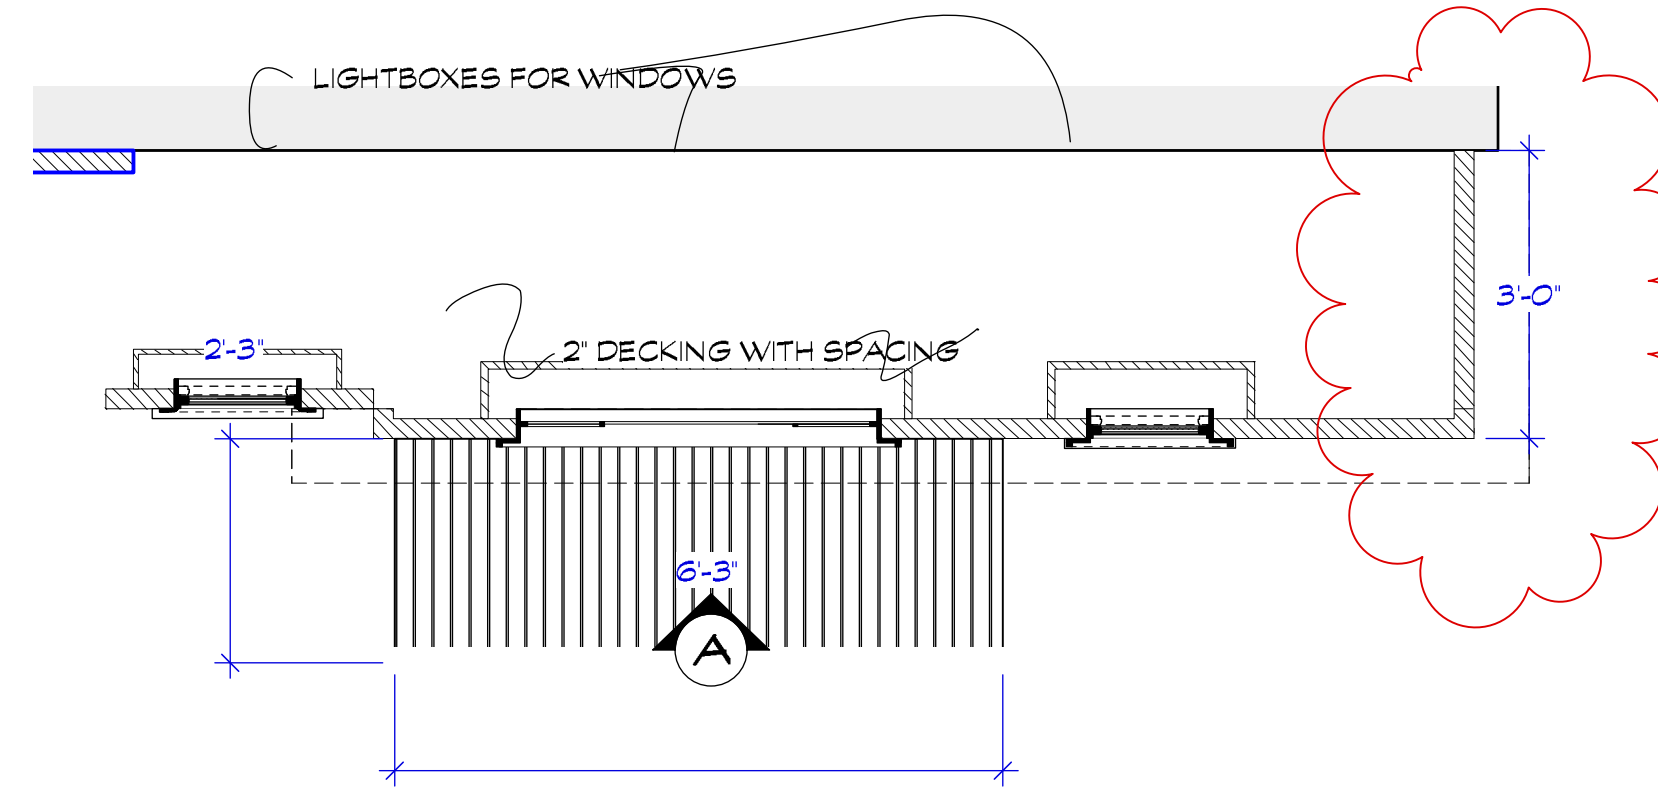

BACKING B PLAN
Scale: 1/2" = 1'-0"

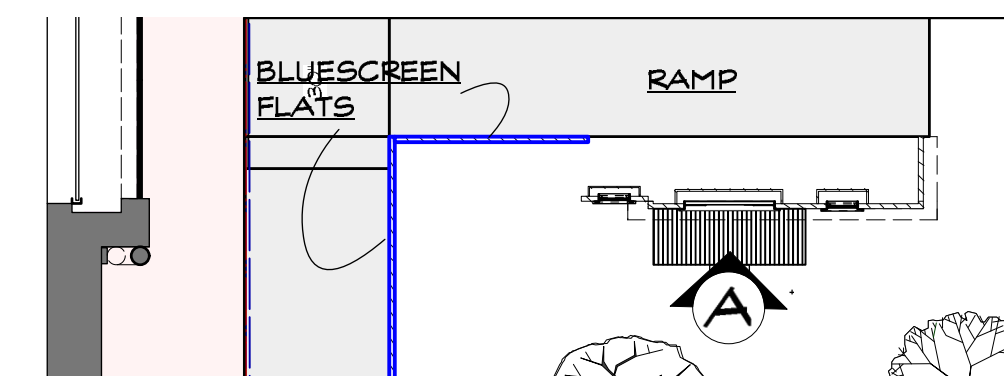


BACKING B REFERENCE PLAN
Scale: 1/8" = 1'-0"

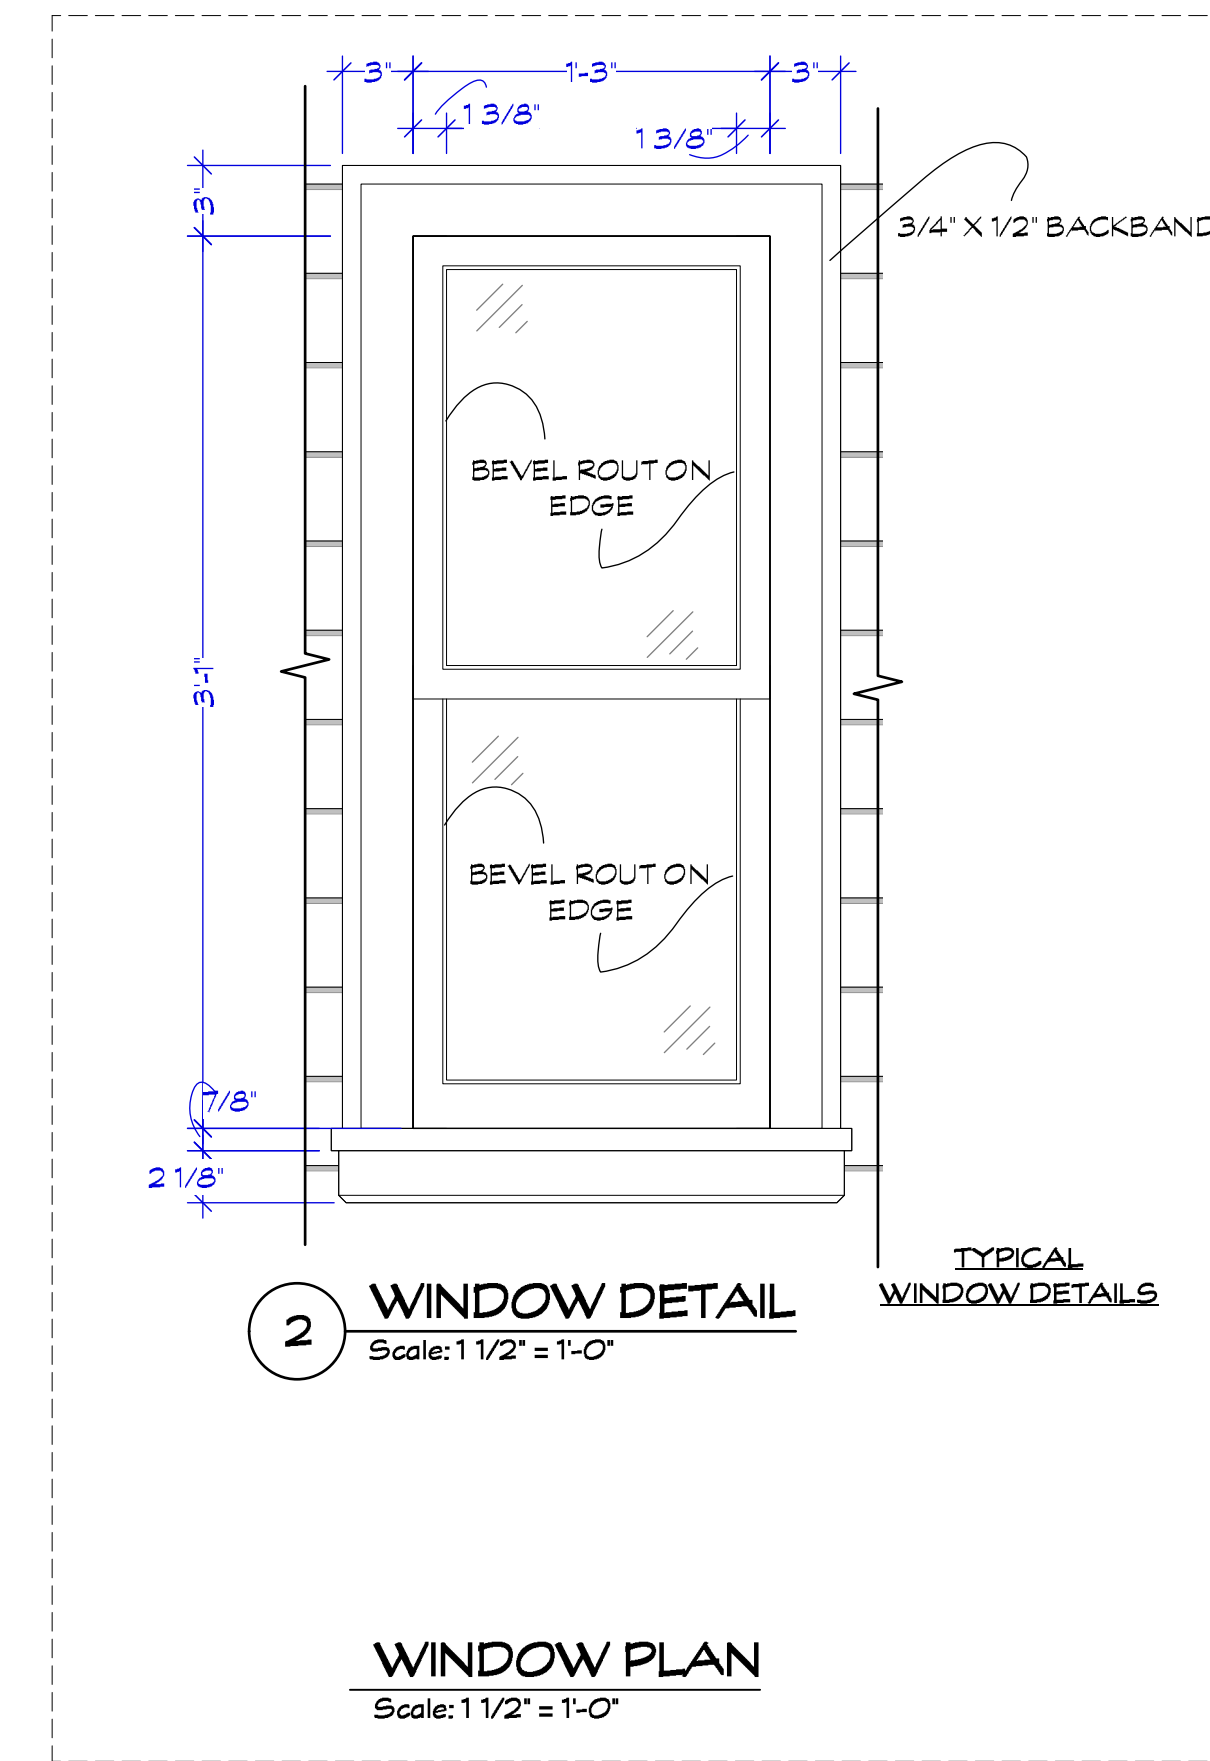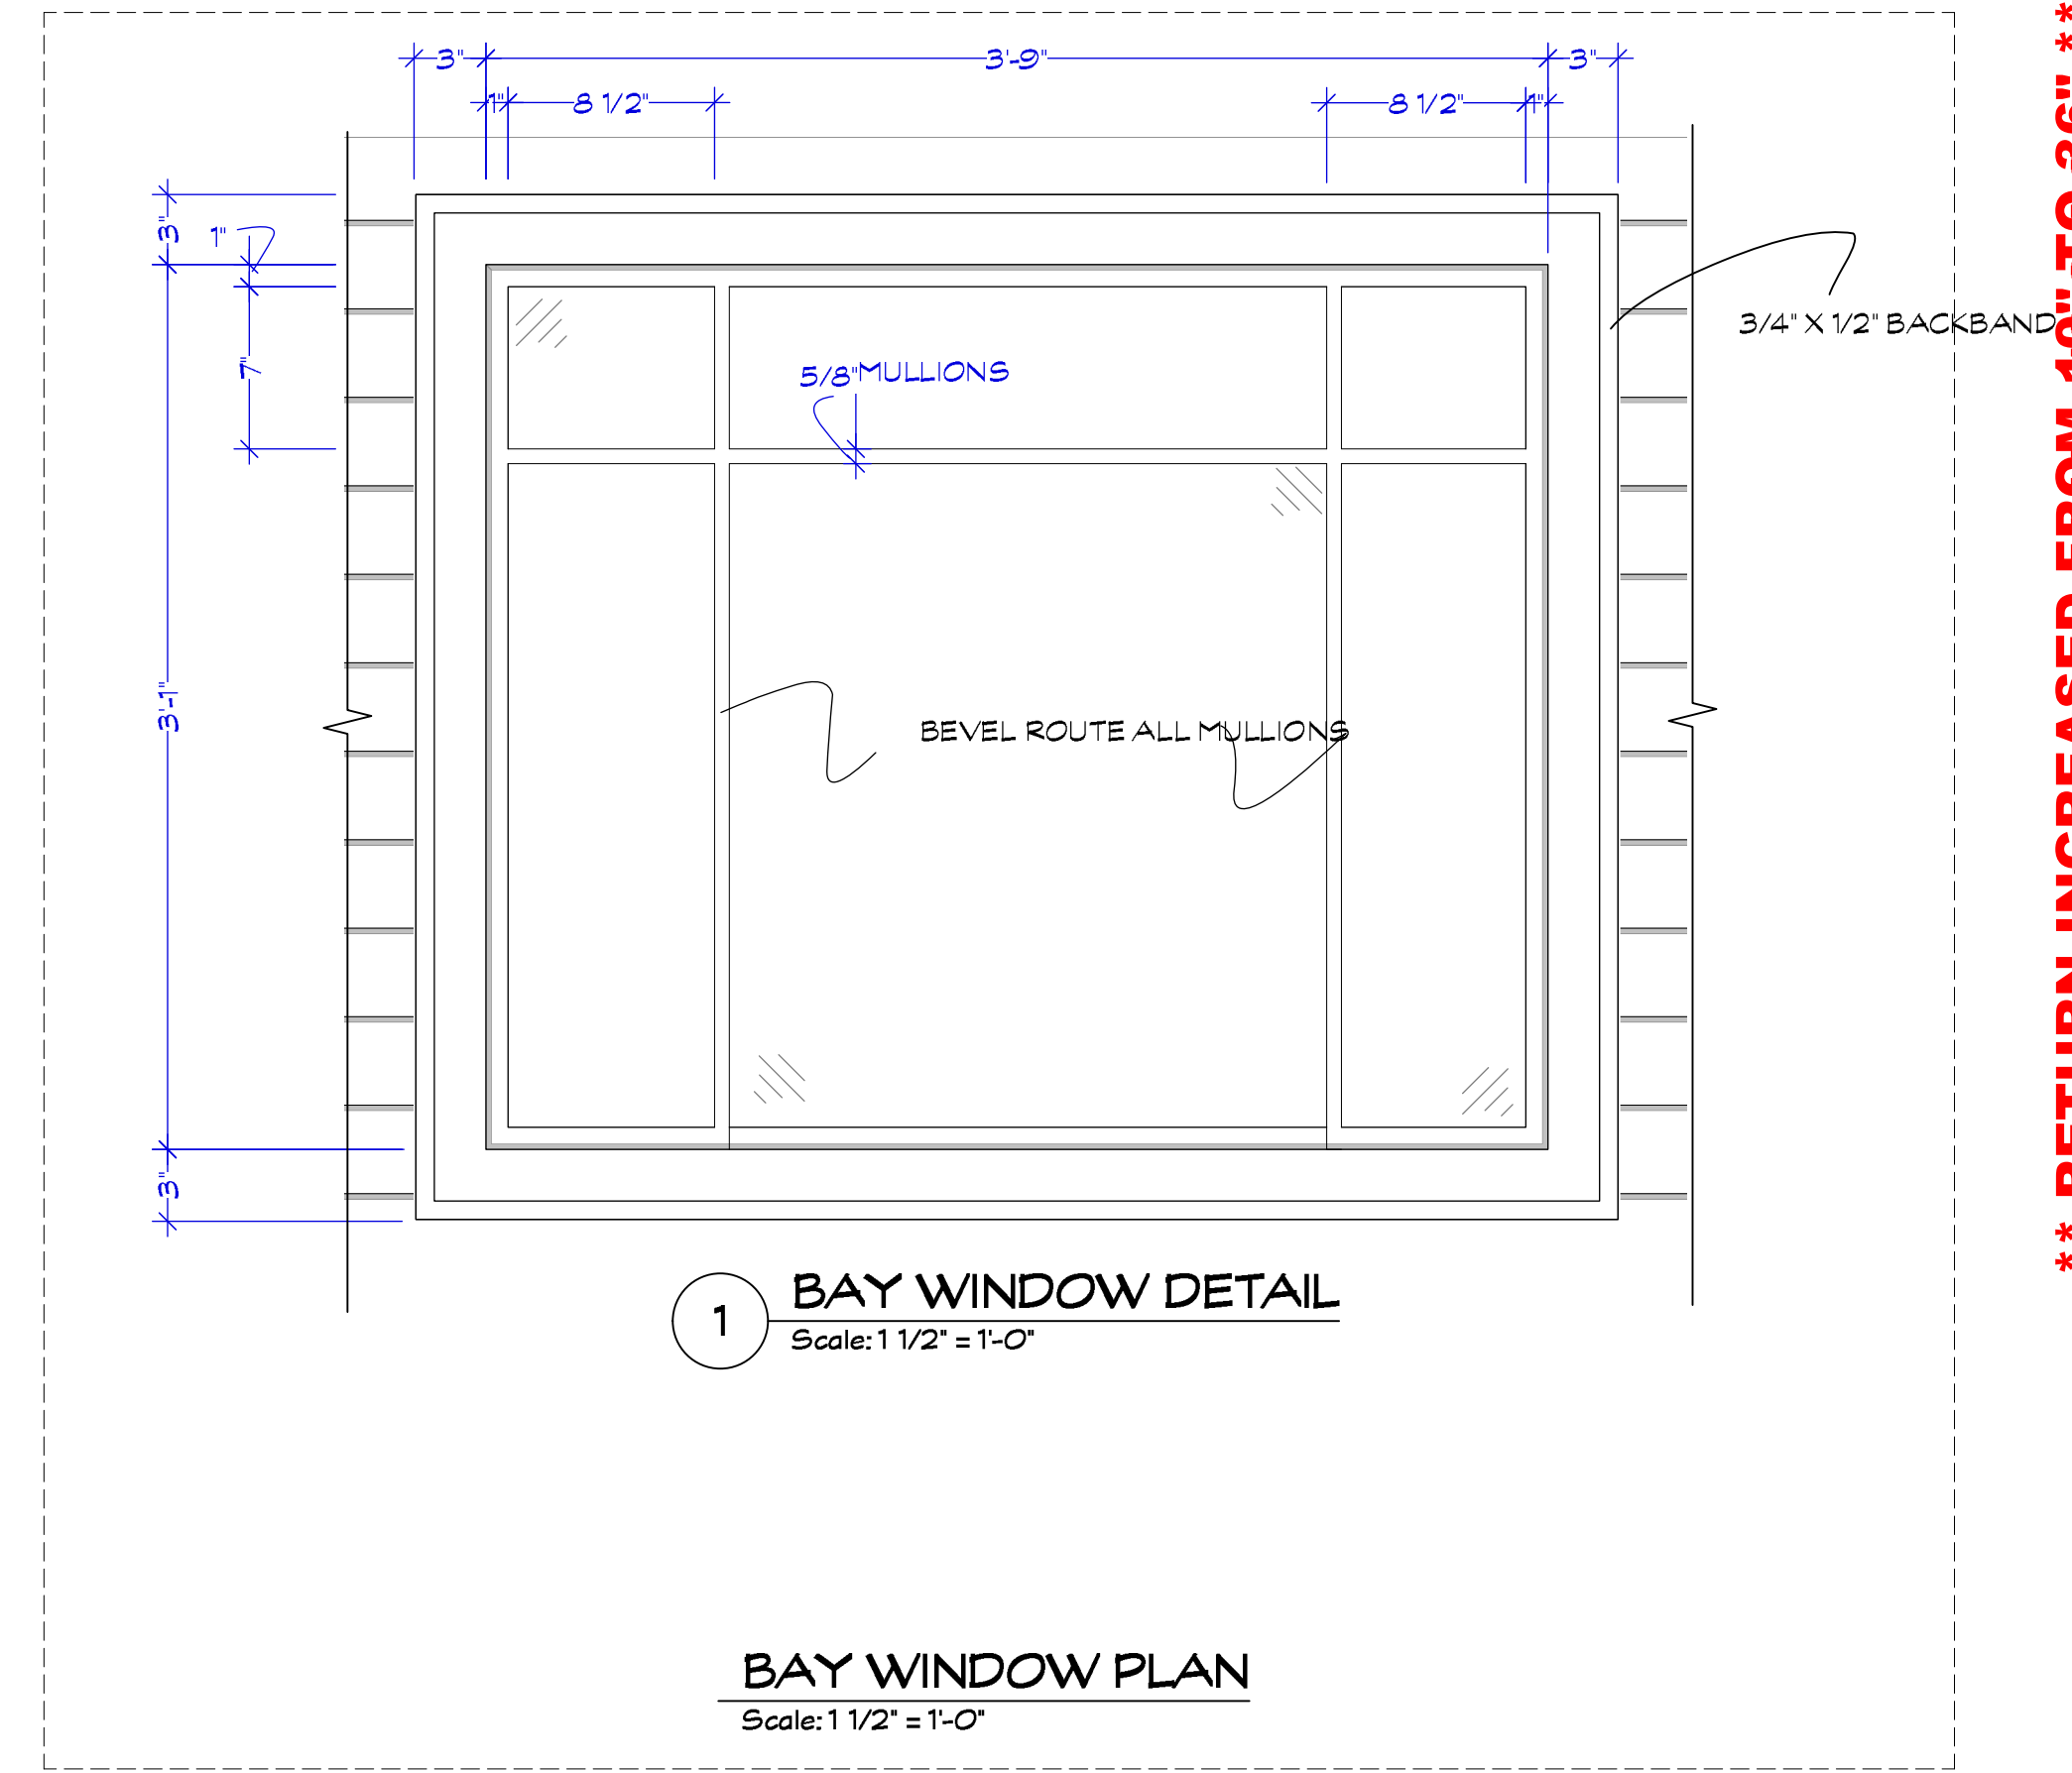


**** RETURN REVISED 6/27/2018 PM**
RELEASED 06/14/2018

Exec Producer: AMORT Line Producer: GAIL BARRINGER Address: 295 Locust Ave. Bronx, NY 10454 Prod. Designer: LESTER COHEN Set Decorator: KERI LEDERMAN		Set Name & Description: BARBARY LANE B BACKING Director: ALAN POUL Location: STAGE 1 - SILVERCUP NORTH		Drawing Date: 3/30/2020 Drawn by: M. FAHRER Sheet Date: XX/XX/2018 Sheet No.: 5B	
---	--	---	--	--	--



TRUE SIZE SCALE CHECK
0 1" 2" 3"

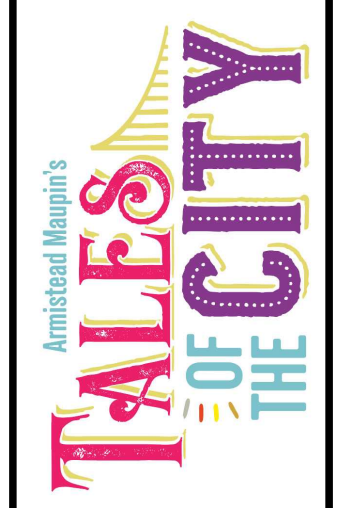


Amitead Meppin's
101_Barbary Lane Elevations_VWX.MDF_12-05-18 v2020.wx

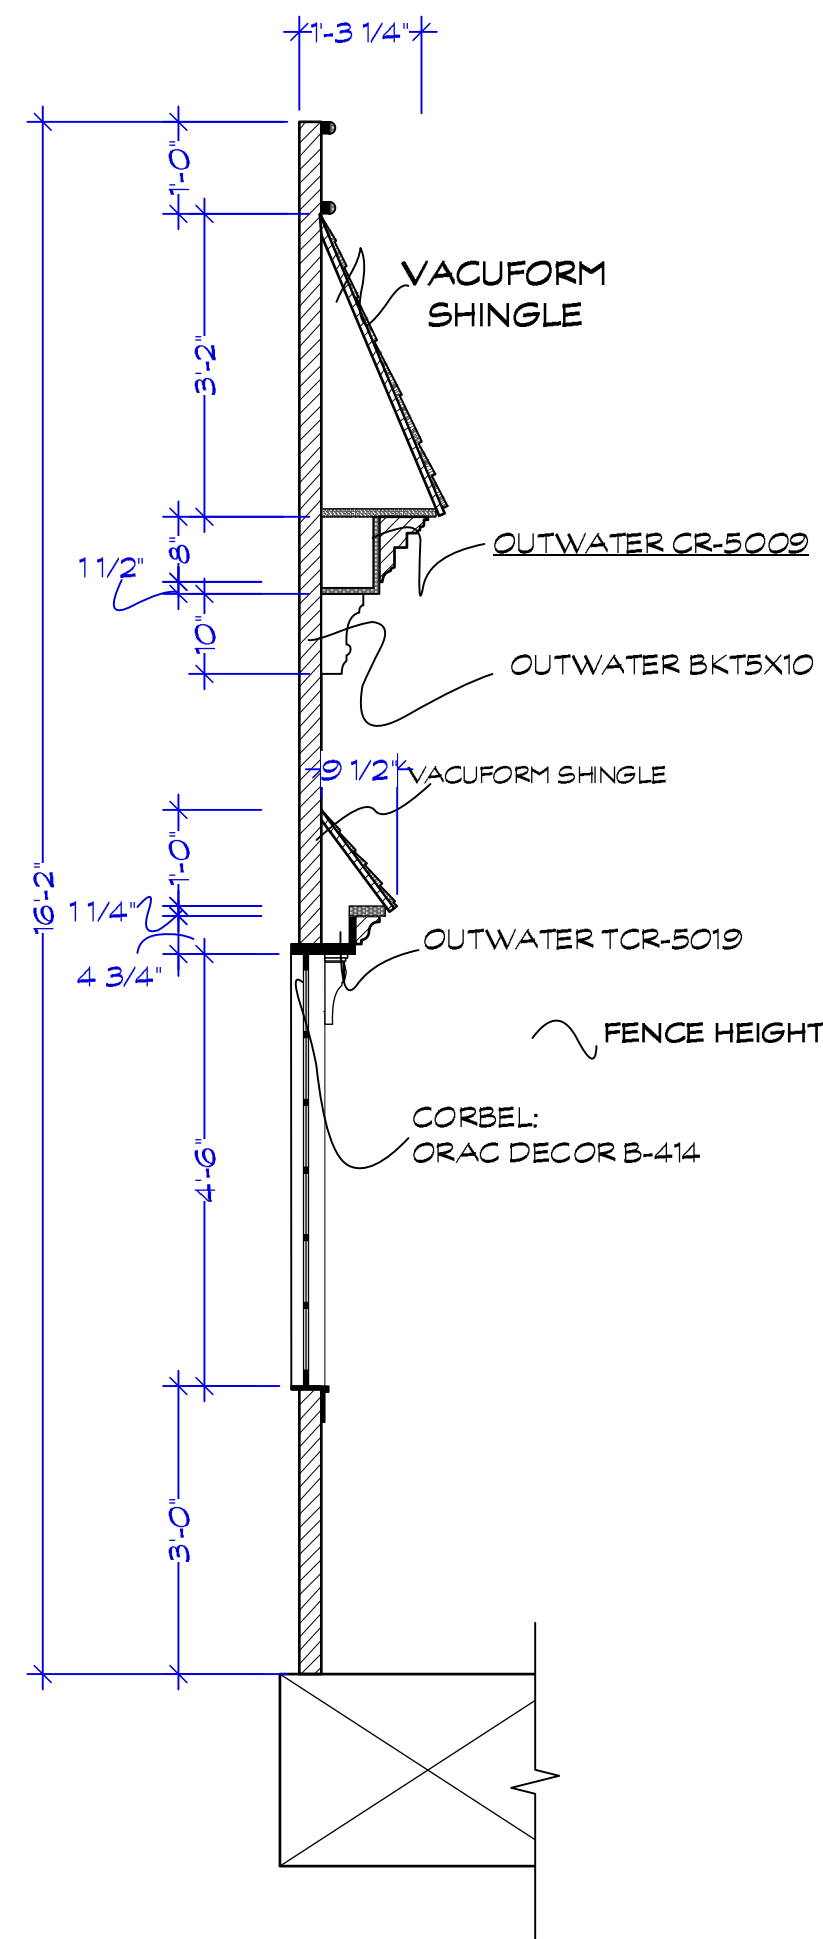



A-A SECTION A-A
Scale: 1/2" = 1'-0"

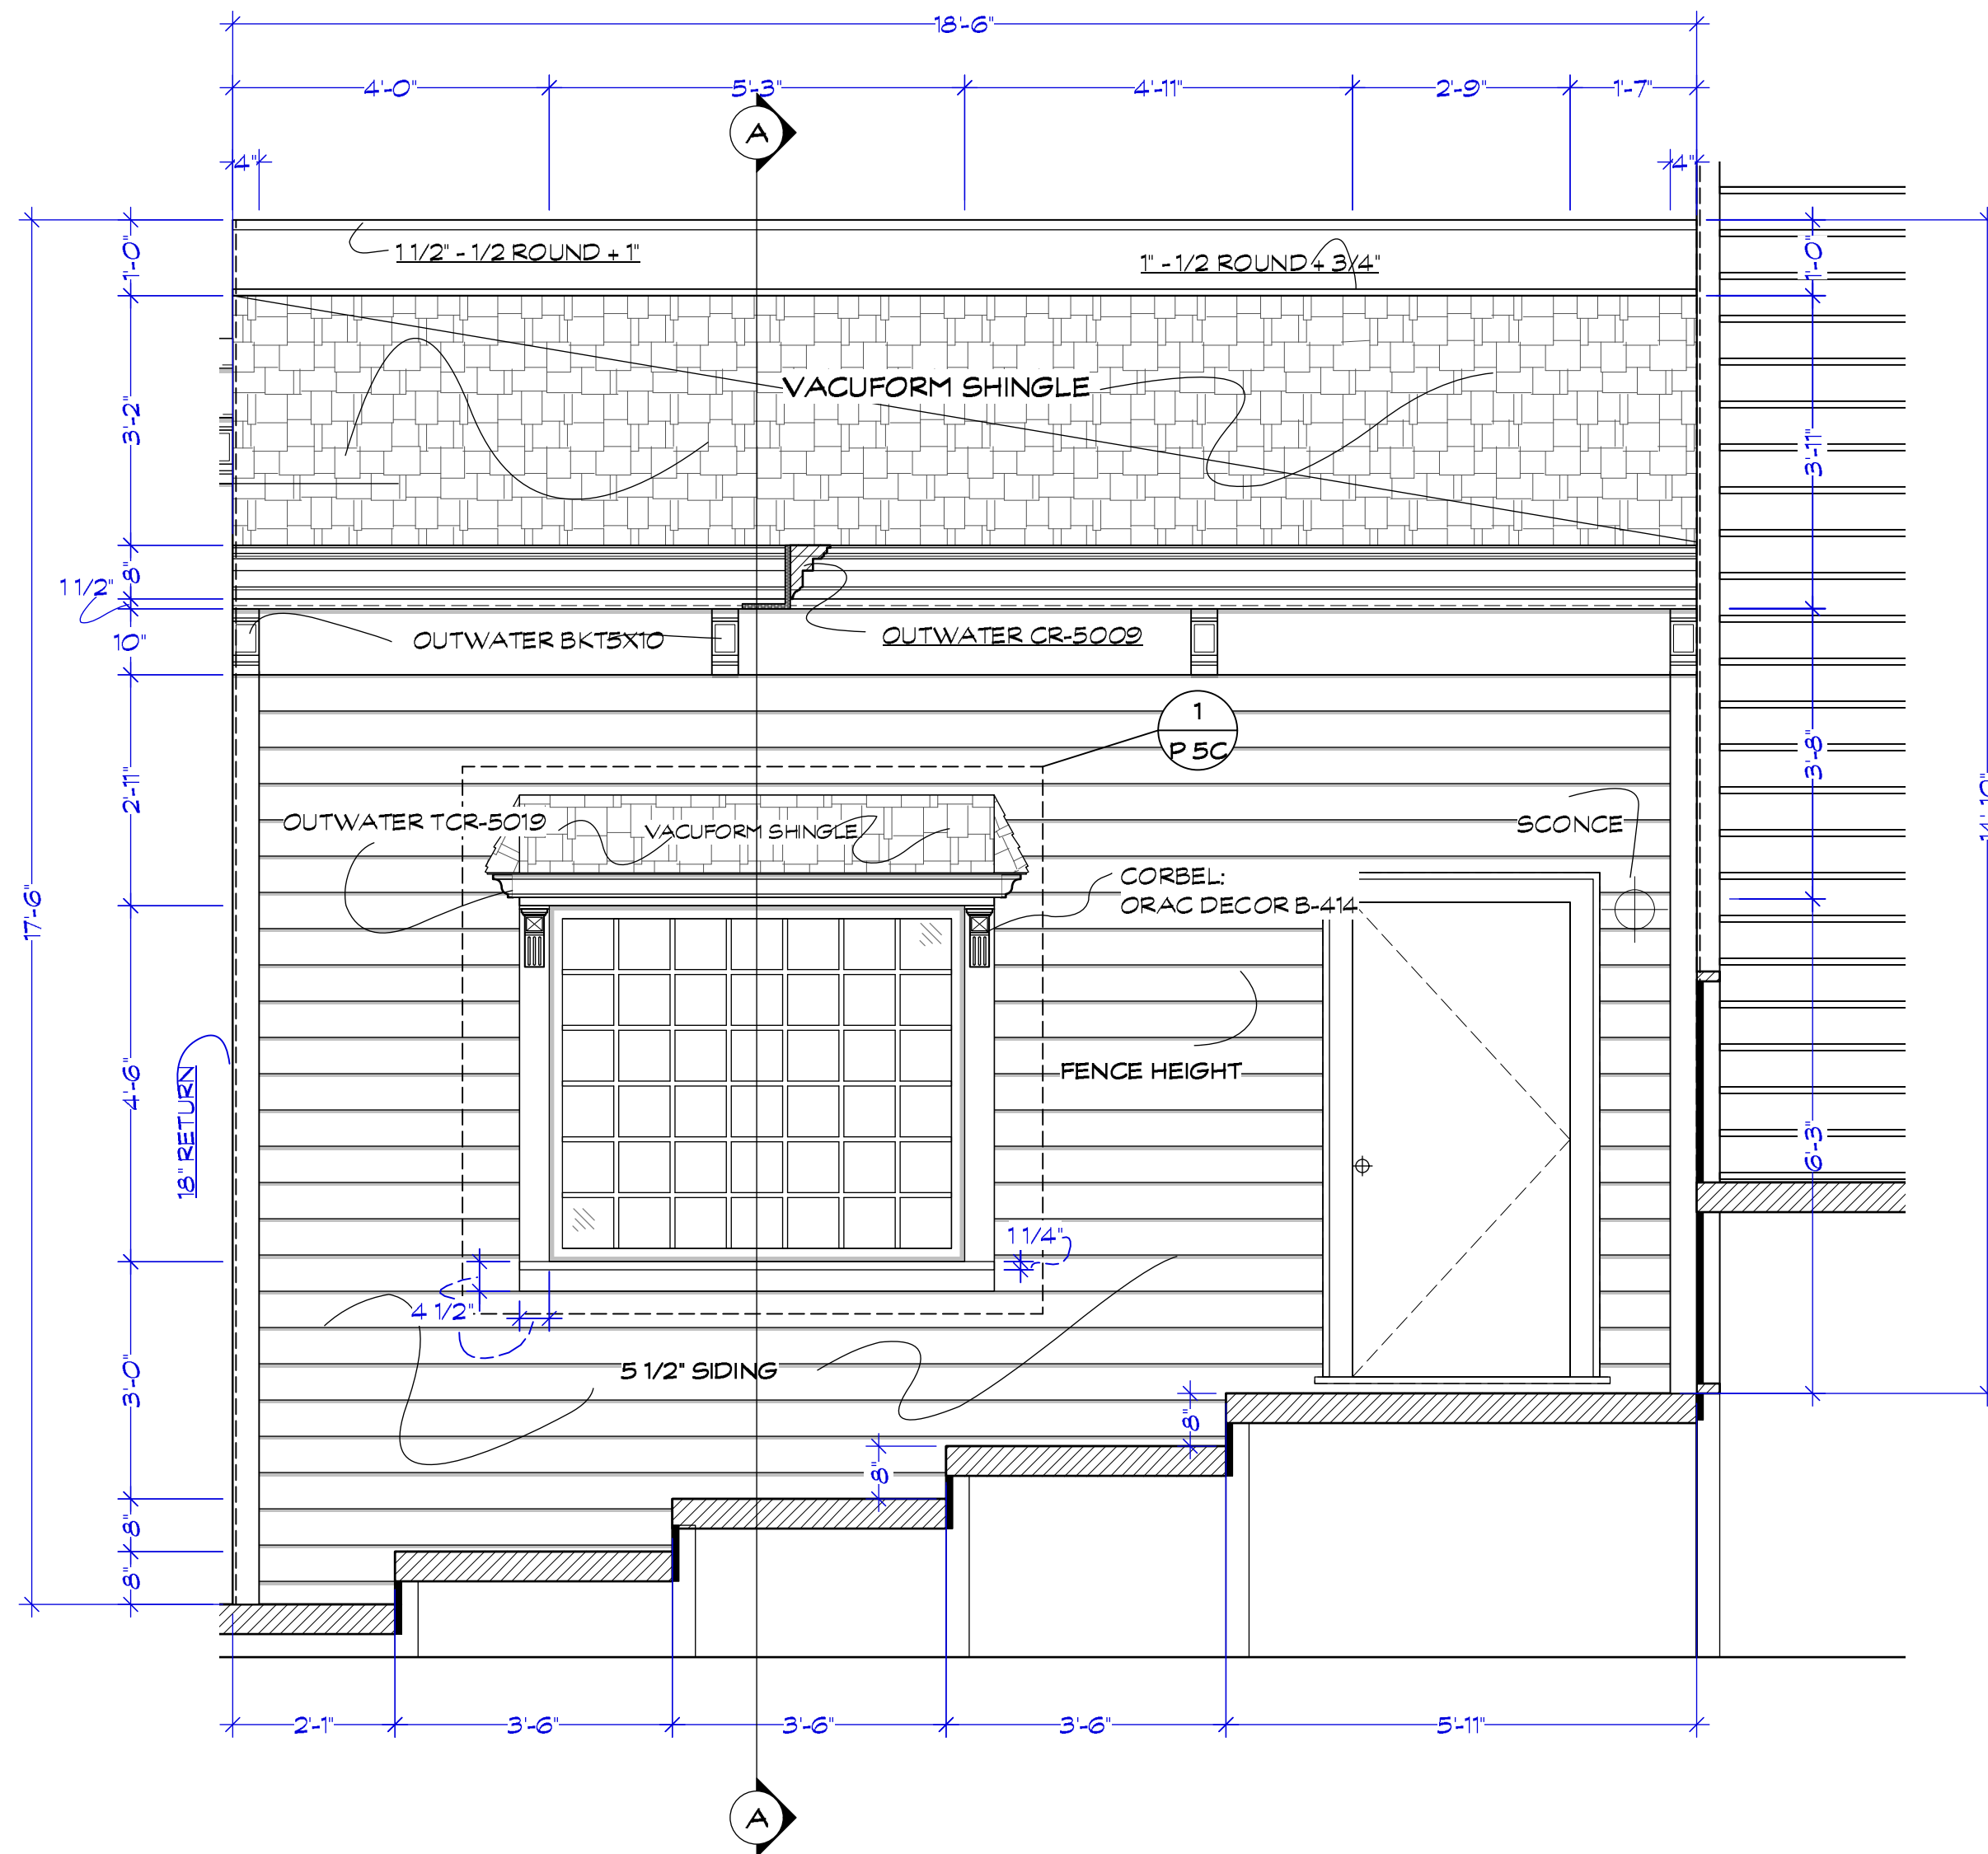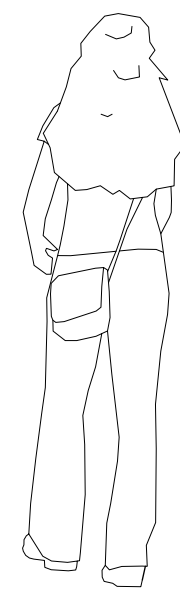

A FACADE C FRONT VIEW
Scale: 1/2" = 1'-0"

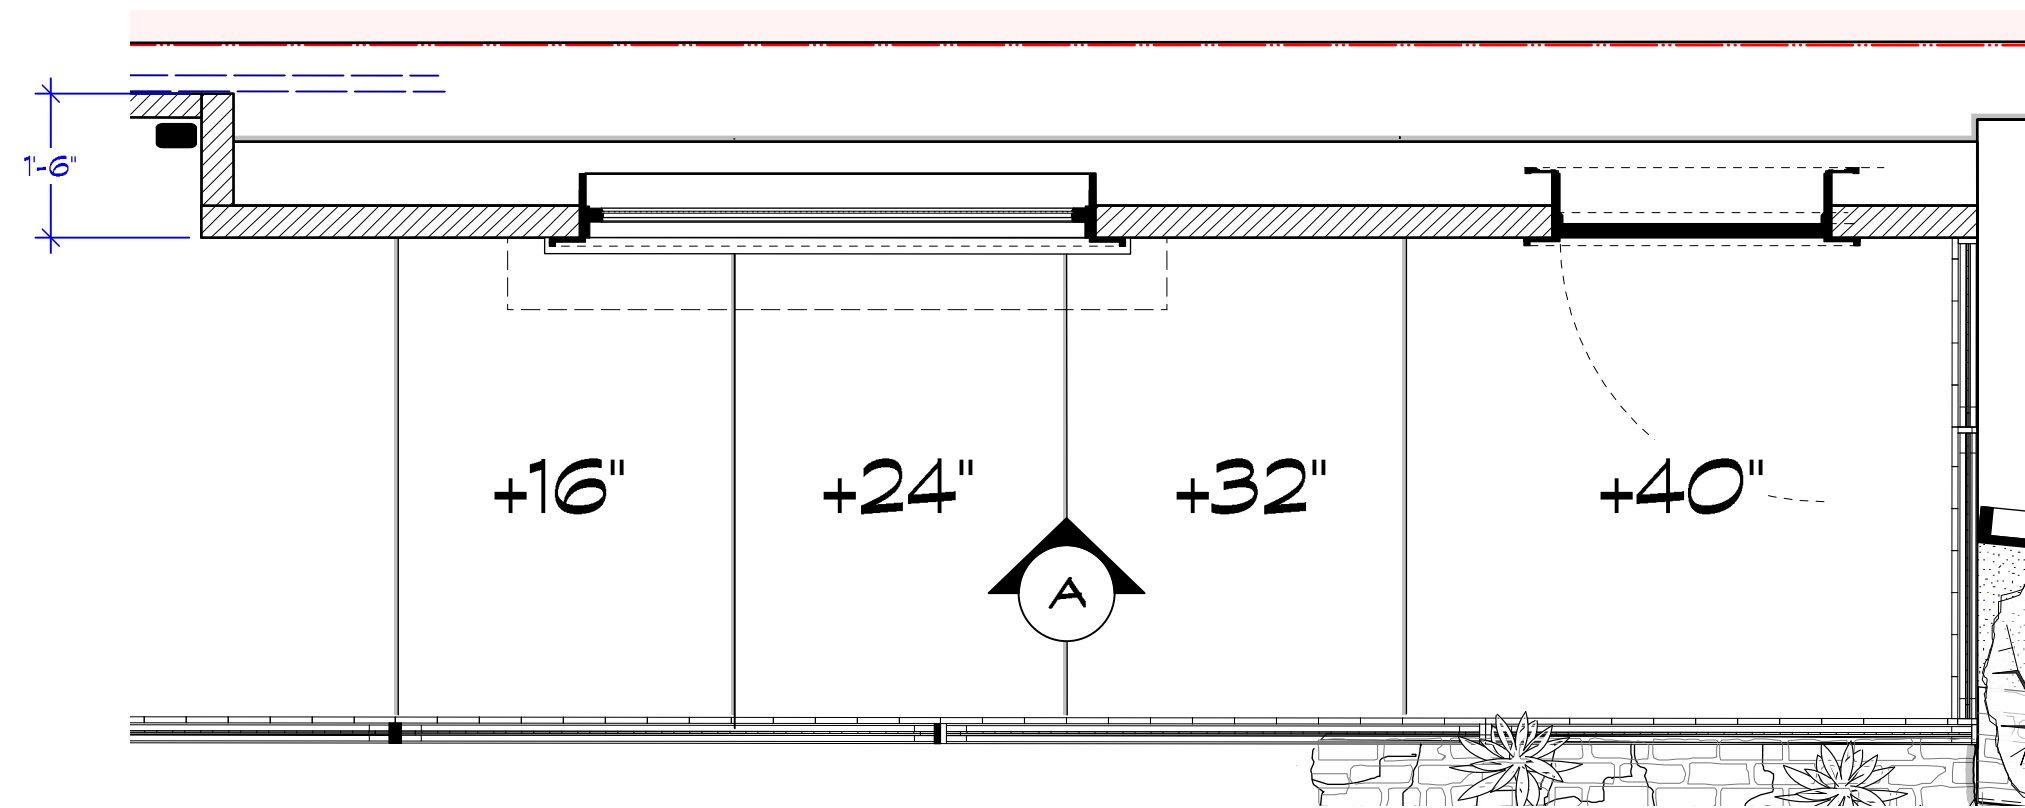



FACADE C PLAN
Scale: 1/2" = 1'-0"

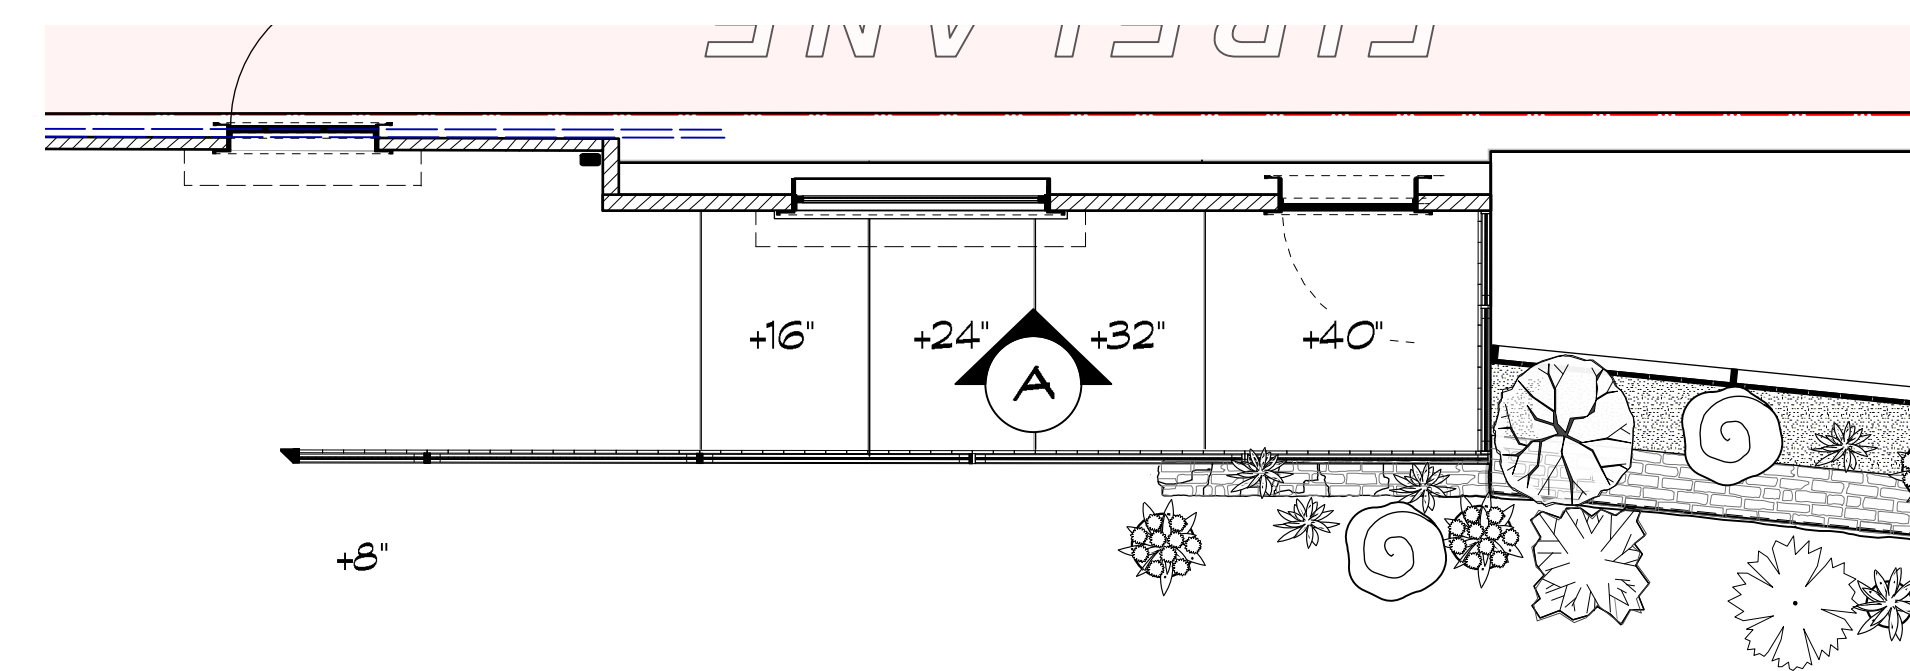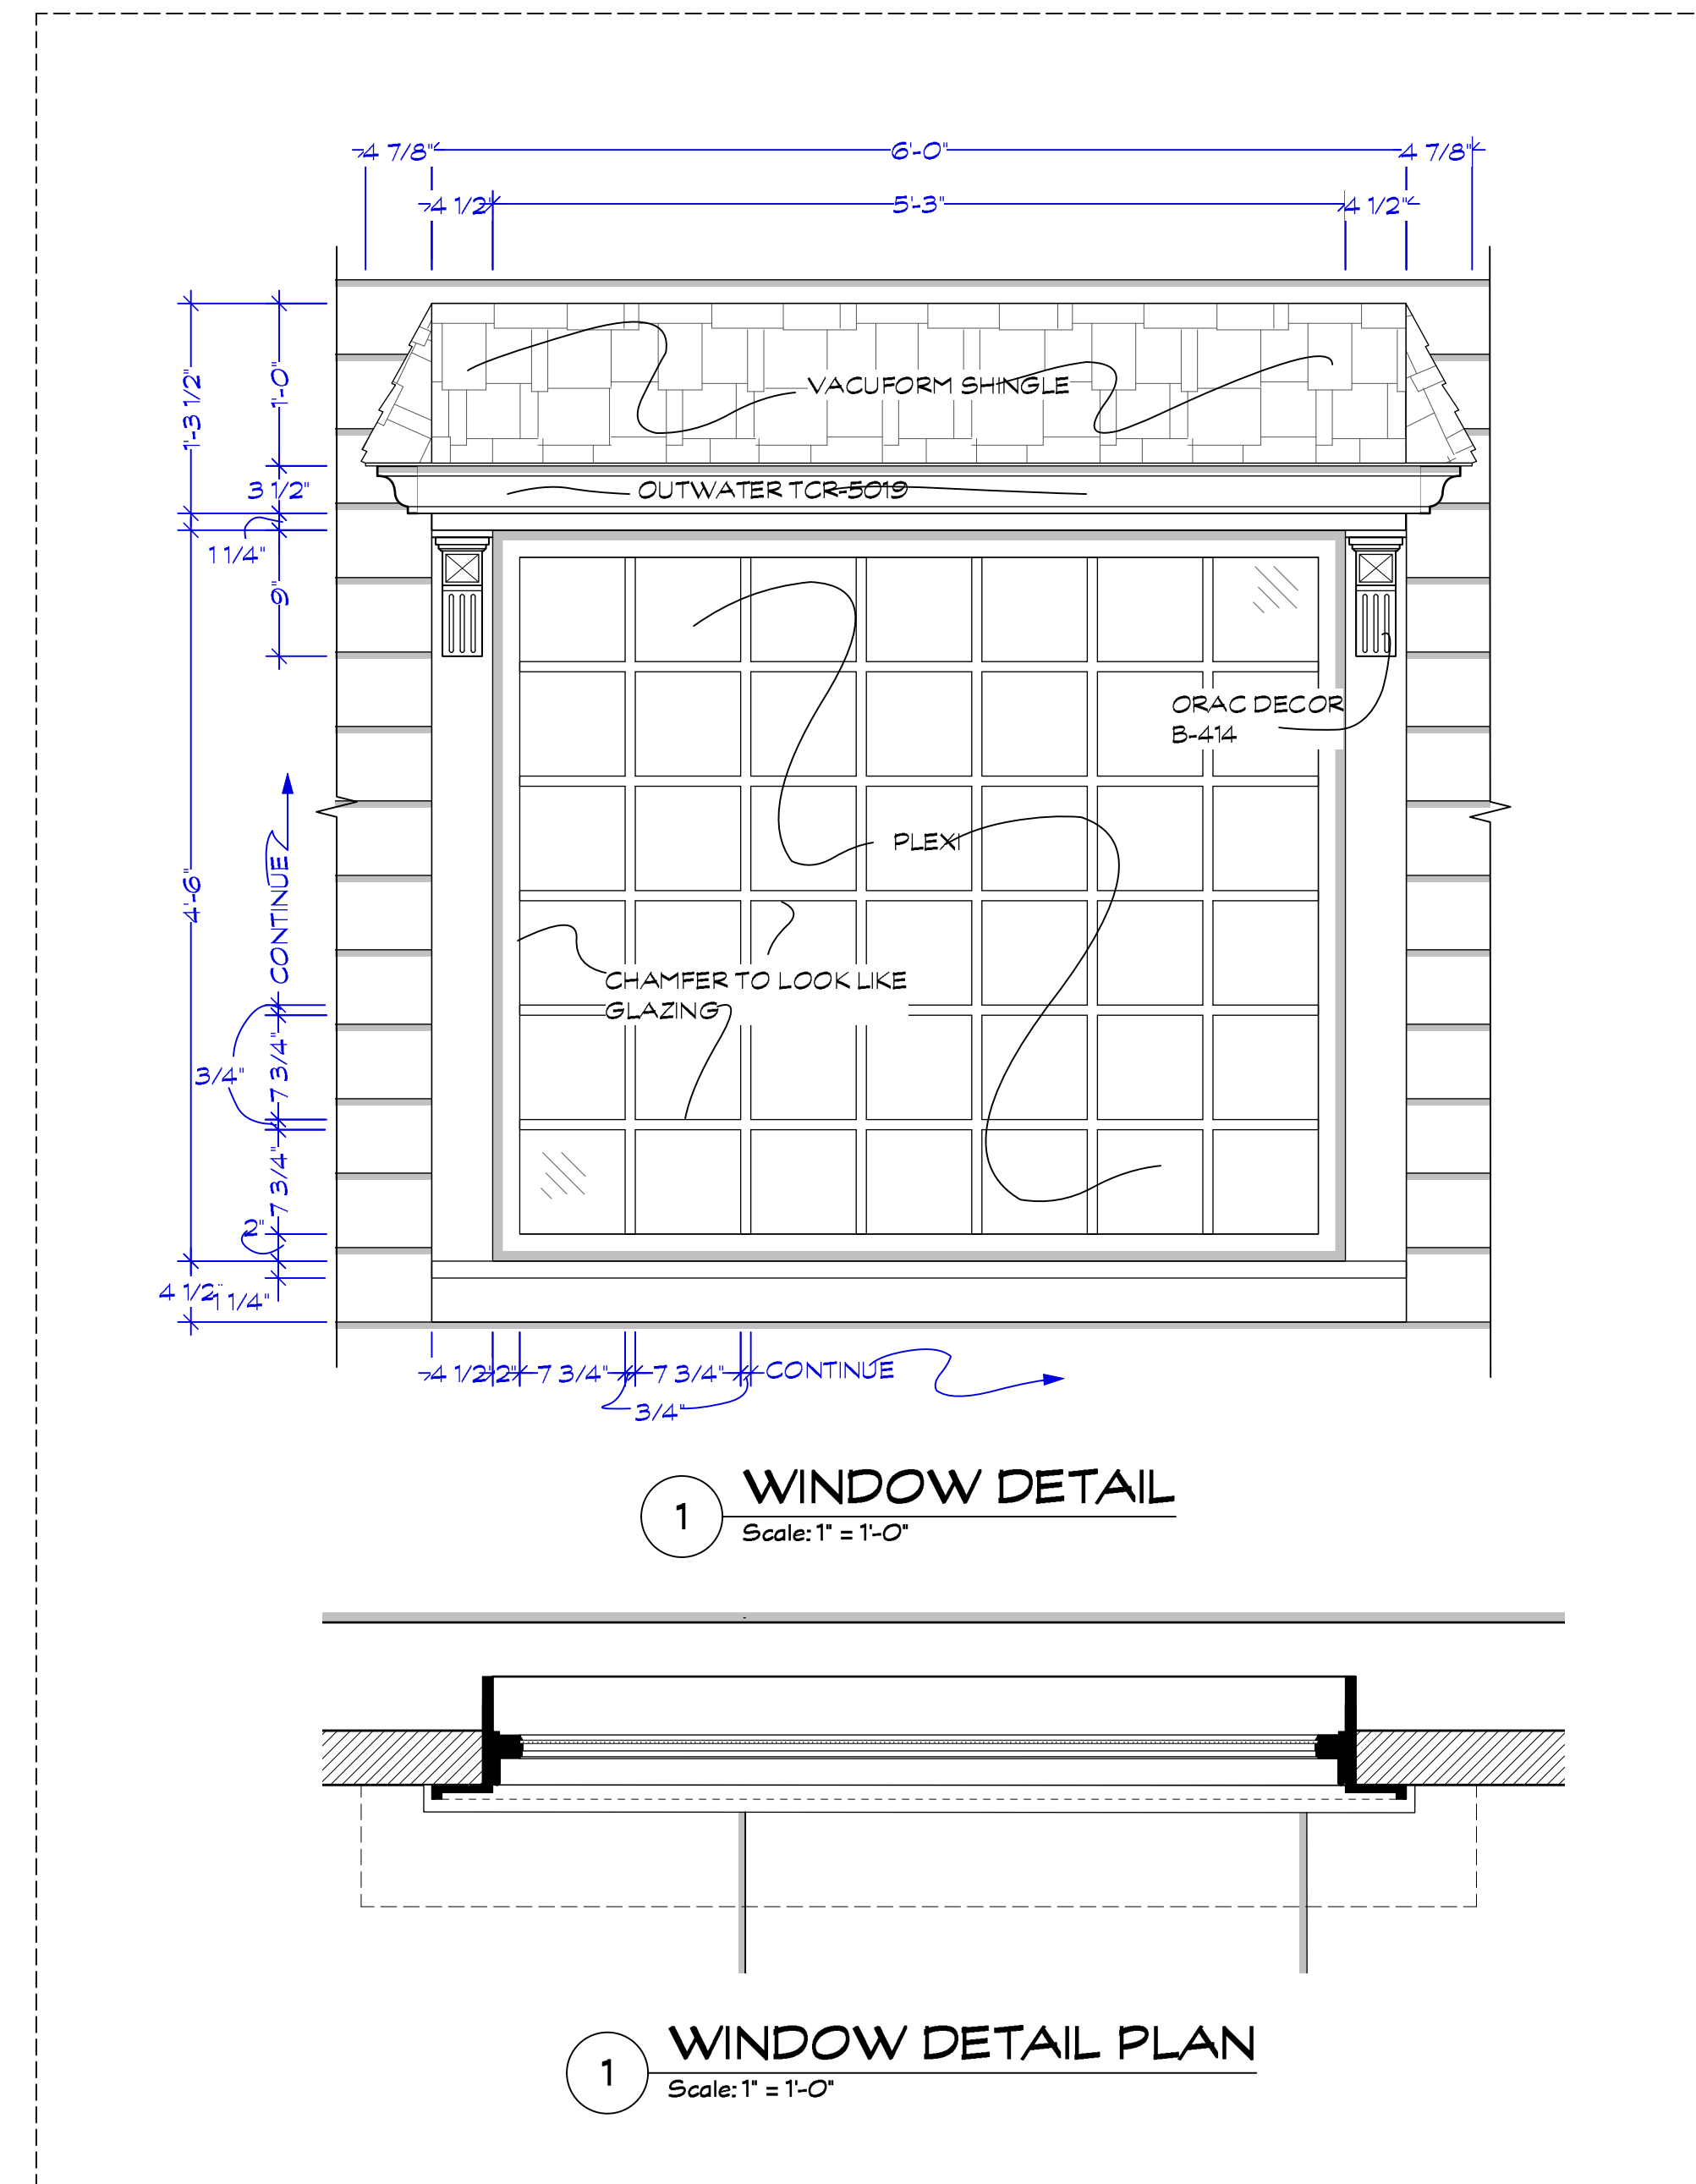


REFERENCE PLAN FACADE C
Scale: 1/4" = 1'-0"

** NEW FACREVISED 06/15/2018
RELEASED 06/15/2018


Exec Producer: ALAN POUL Line Producer: GAIL BARRINGER Address: 285 Locust Ave. Bronx, NY 10454 Prod. Designer: LESTER COHEN Set Decorator: KERI LEDERMAN	Exec Producer: UPM: LORI JOHNSON Art Director: JORDAN JACOBS Constr. Coordinator: RAY SAMITZ	Set Name & Description: BARBARY LANE C BACKING	Episode: AMORT	Drawn By: M. FAHRER
Director: ALAN POUL	Director: ALAN POUL	Set #: 02, 05	Set #: 02, 05	Sheet No.: 5C
Location: STAGE 1 - SILVERCUP NORTH	Location: STAGE 1 - SILVERCUP NORTH	Scale: 1/2" = 1'-0"	Scale: 1/2" = 1'-0"	Shot Date: XX/XX/2018
NOTED				

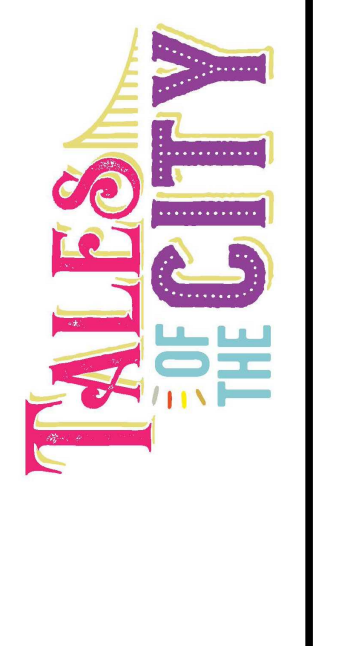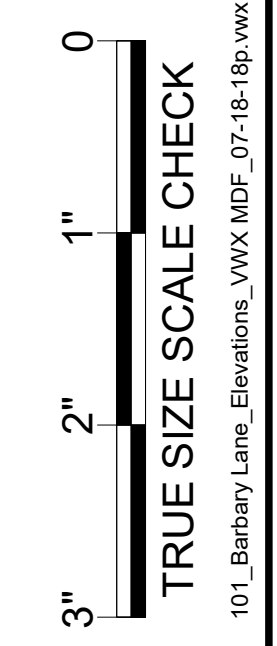


RELEASED 06/29/2018

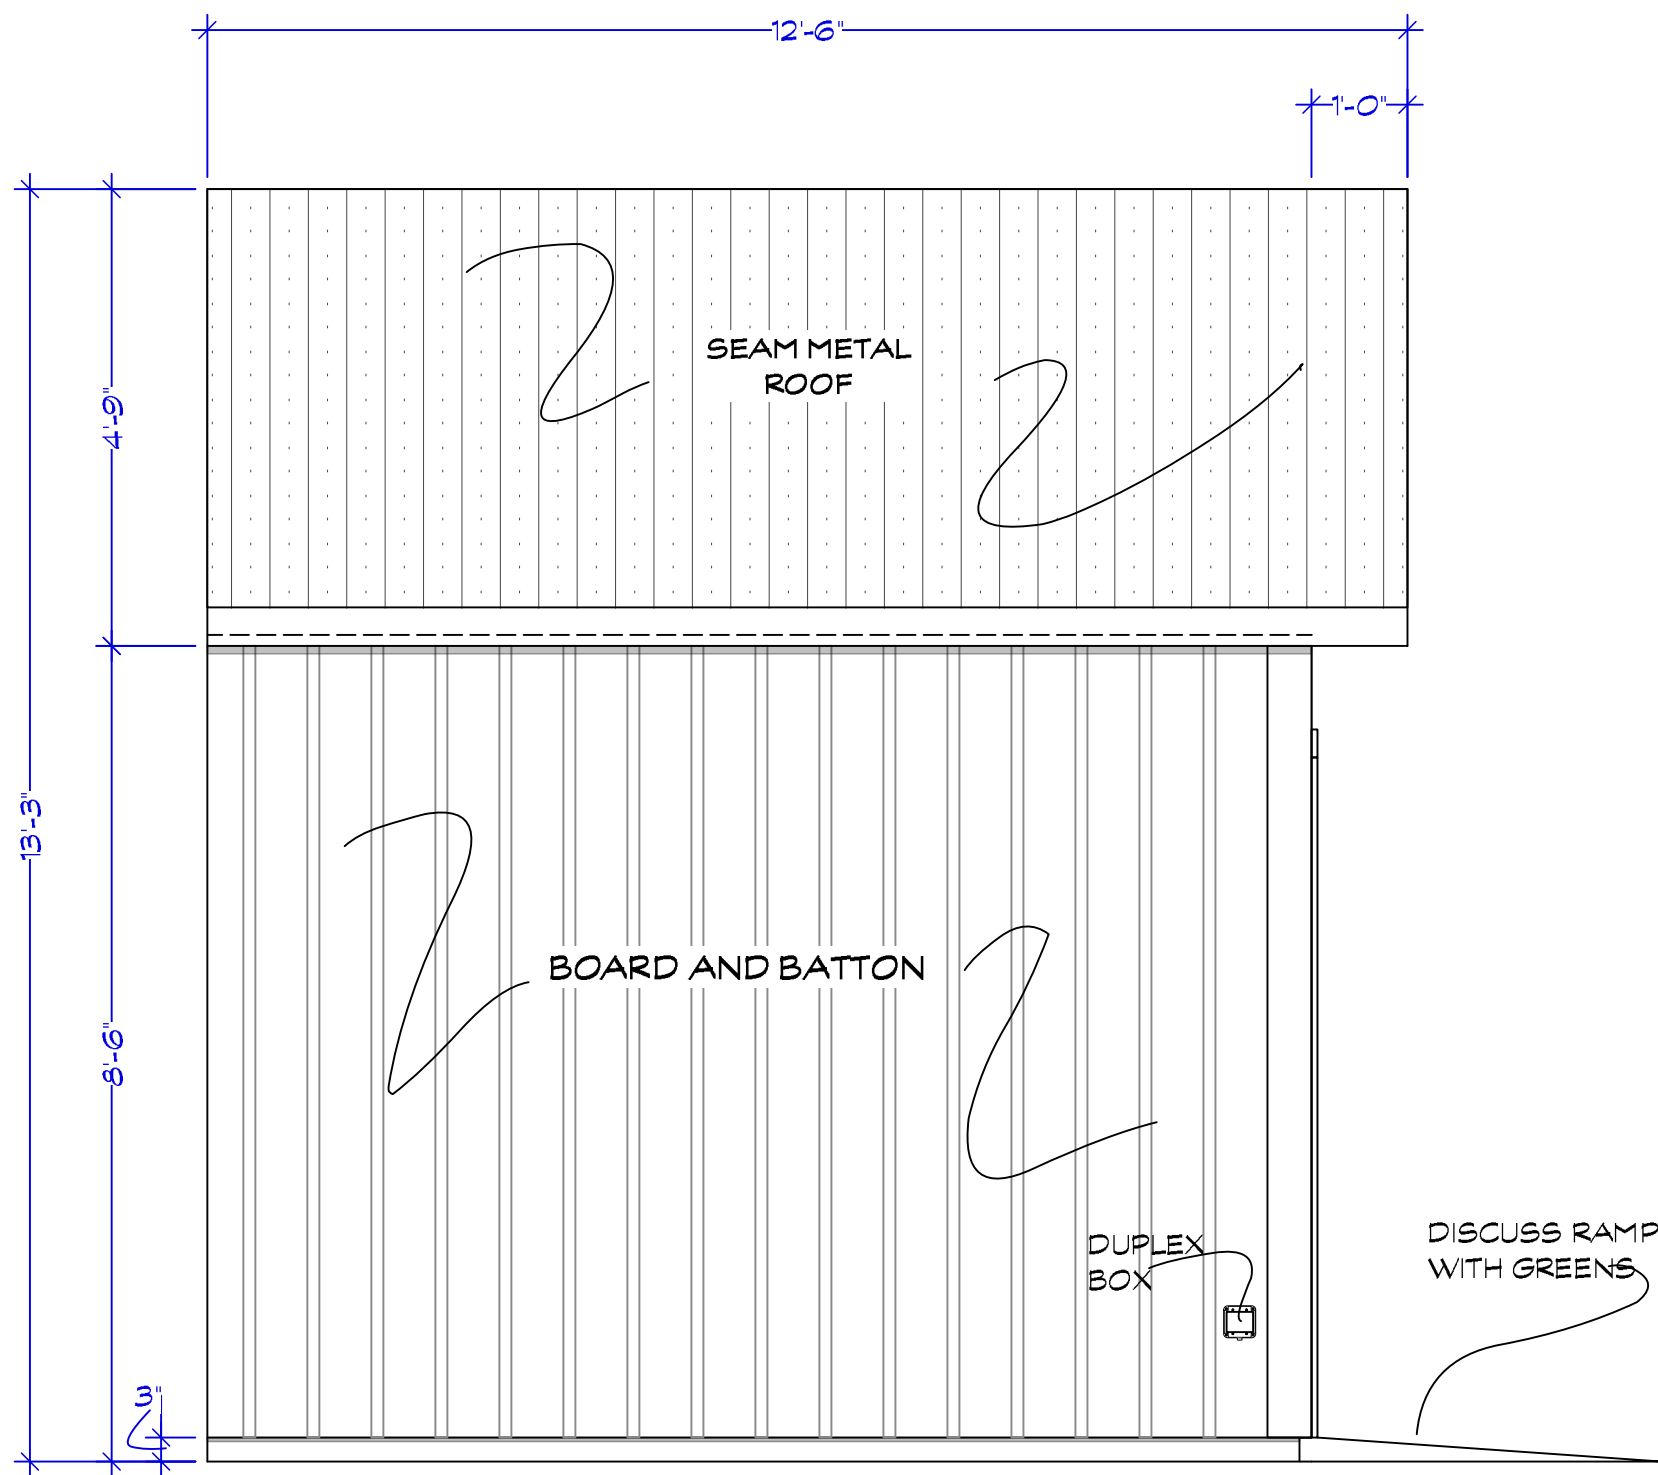

A GARDEN SHED SIDE
Scale: 1/2" = 1'-0"

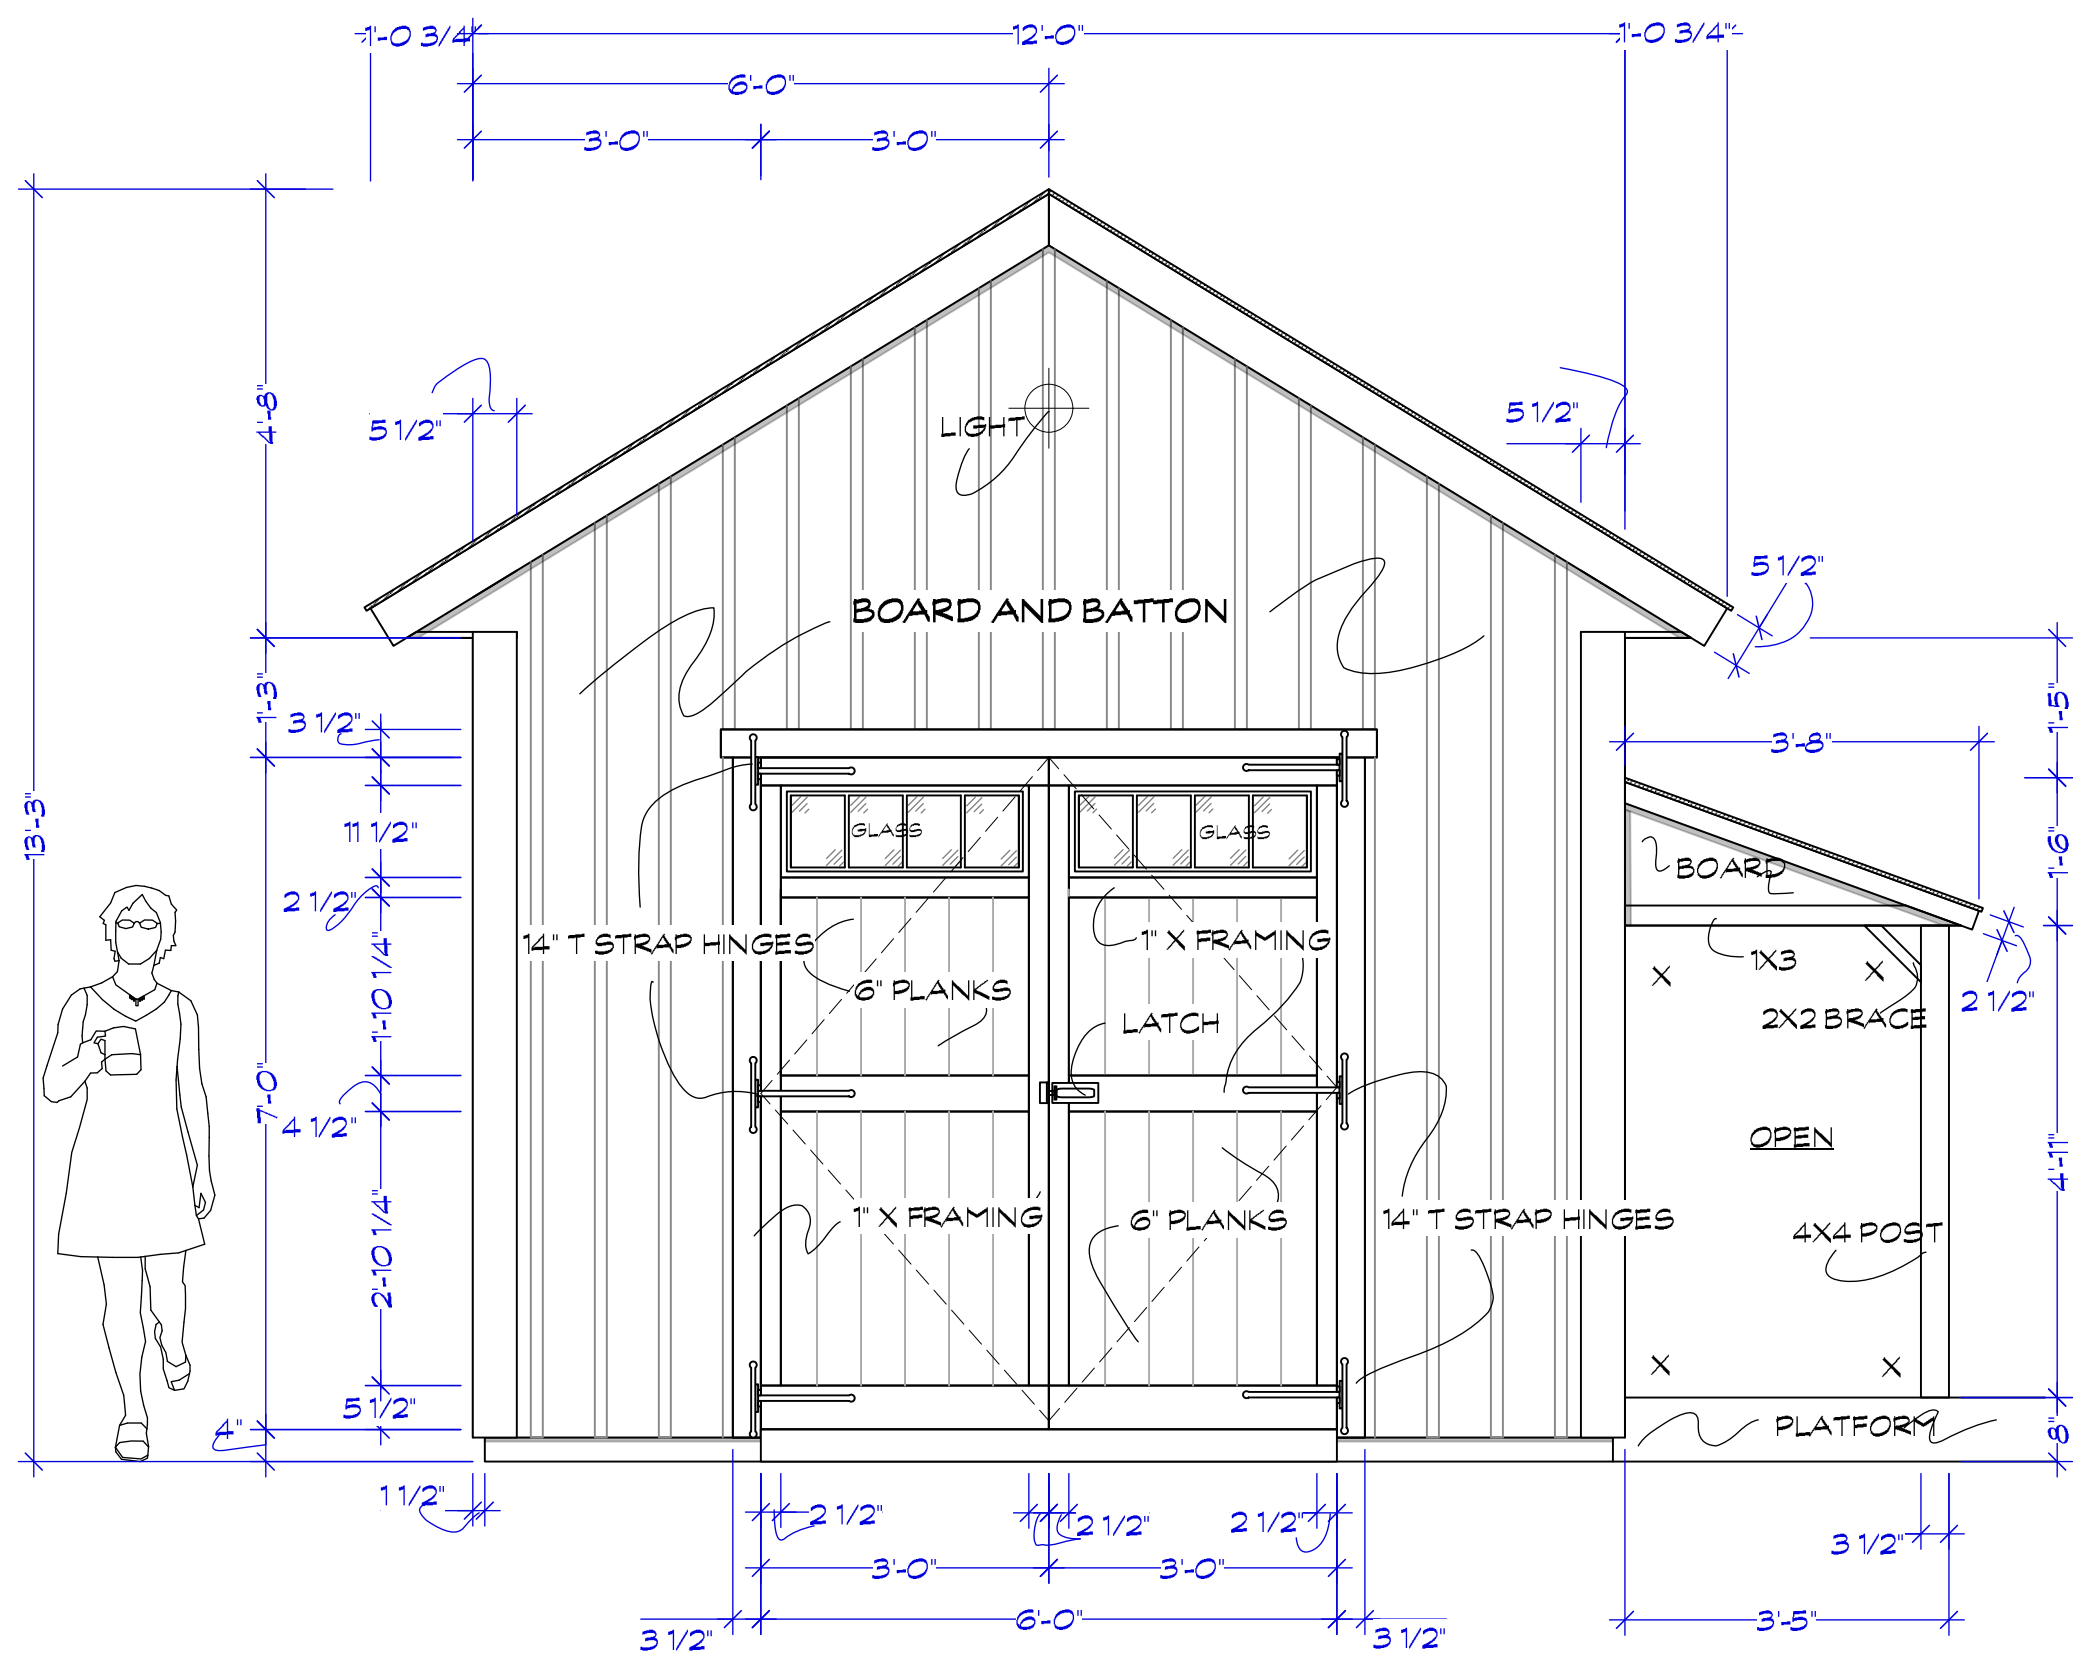


B GARDEN SHED FRONT VIEW
Scale: 1/2" = 1'-0"

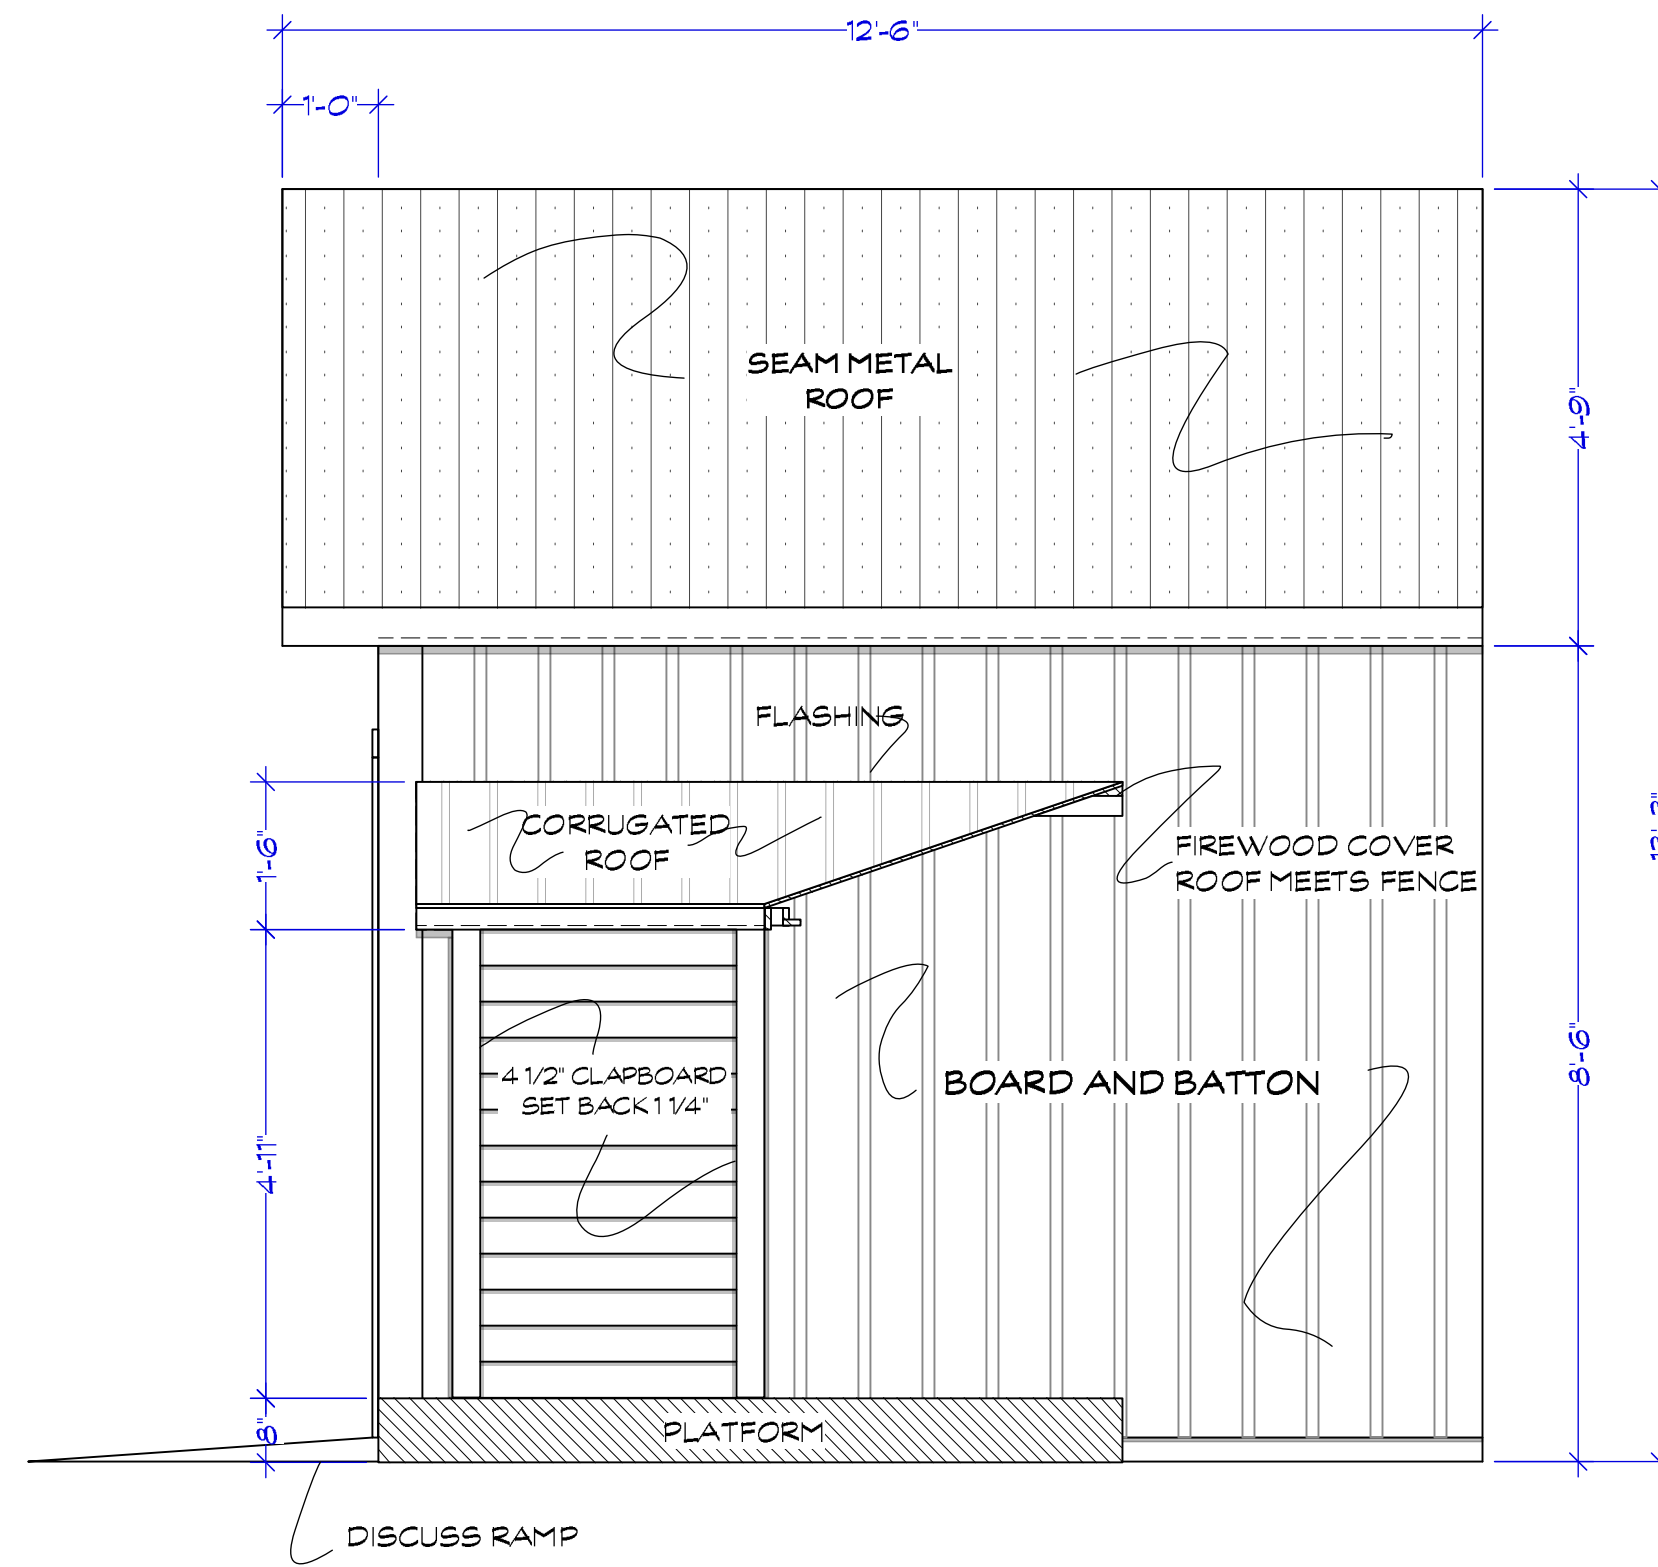


C GARDEN SHED SIDE VIEW
Scale: 1/2" = 1'-0"




REFERENCE
Scale: Actual Size

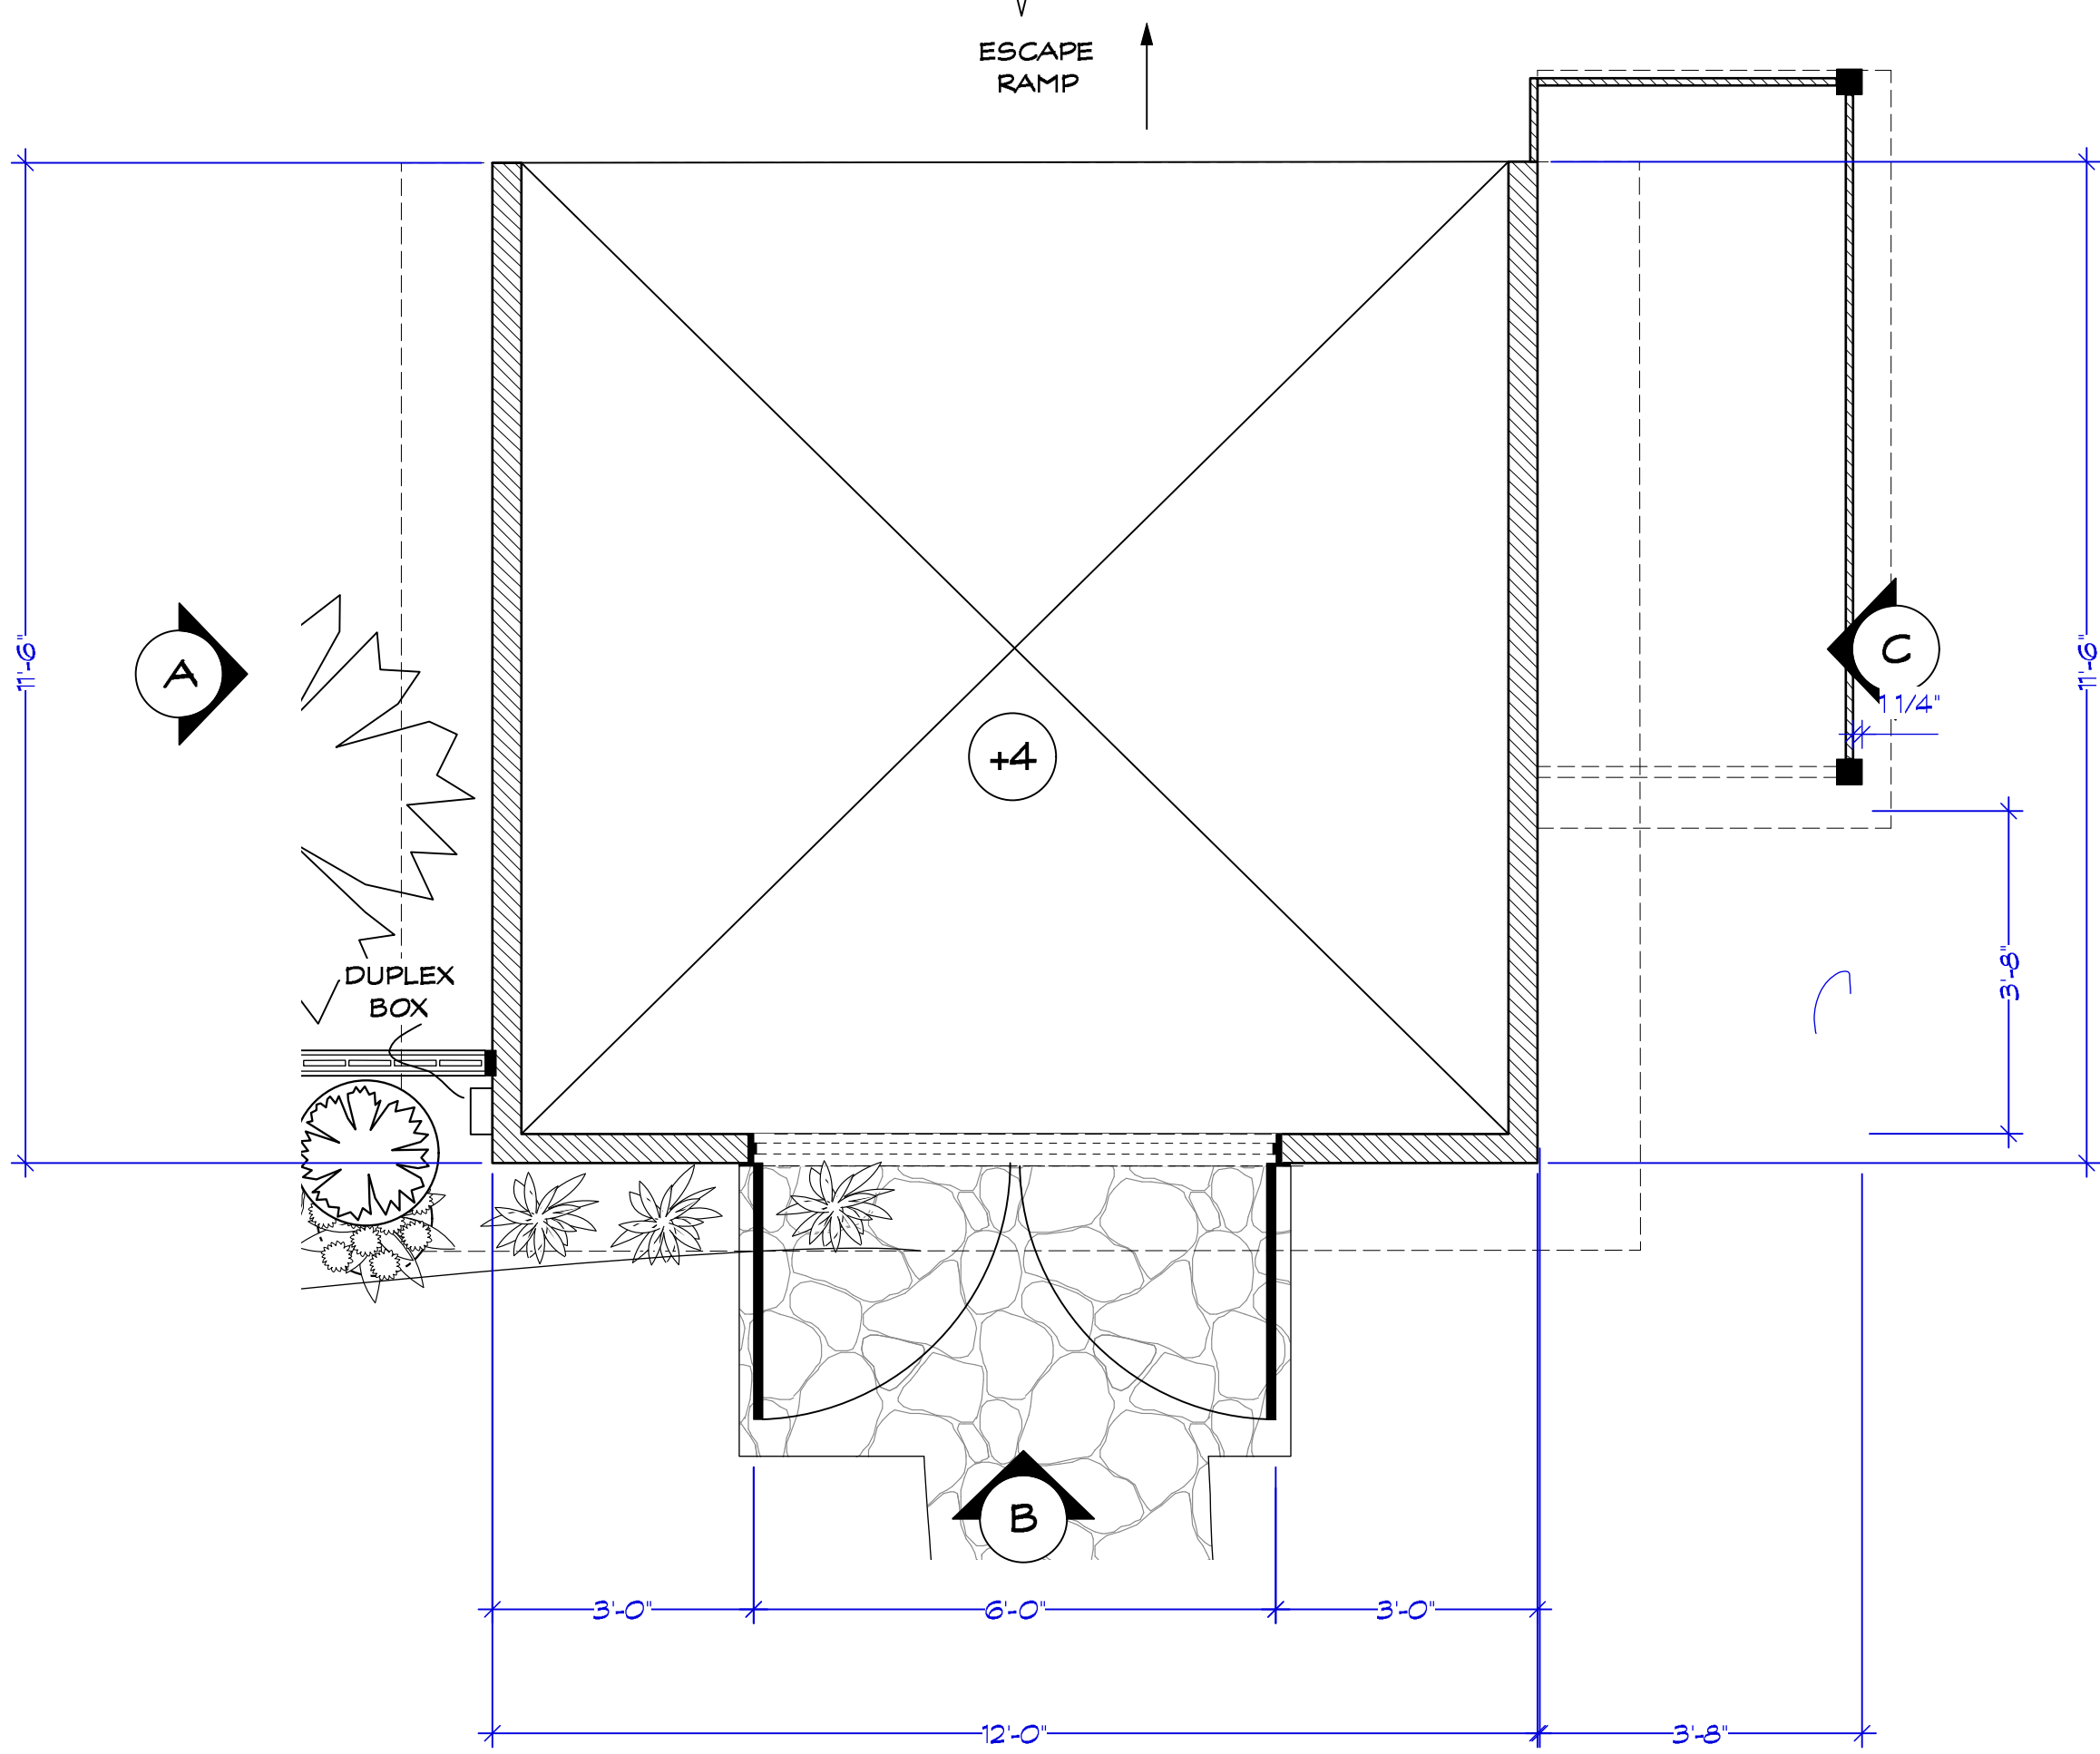

SHED PLAN
Scale: 1/2" = 1'-0"

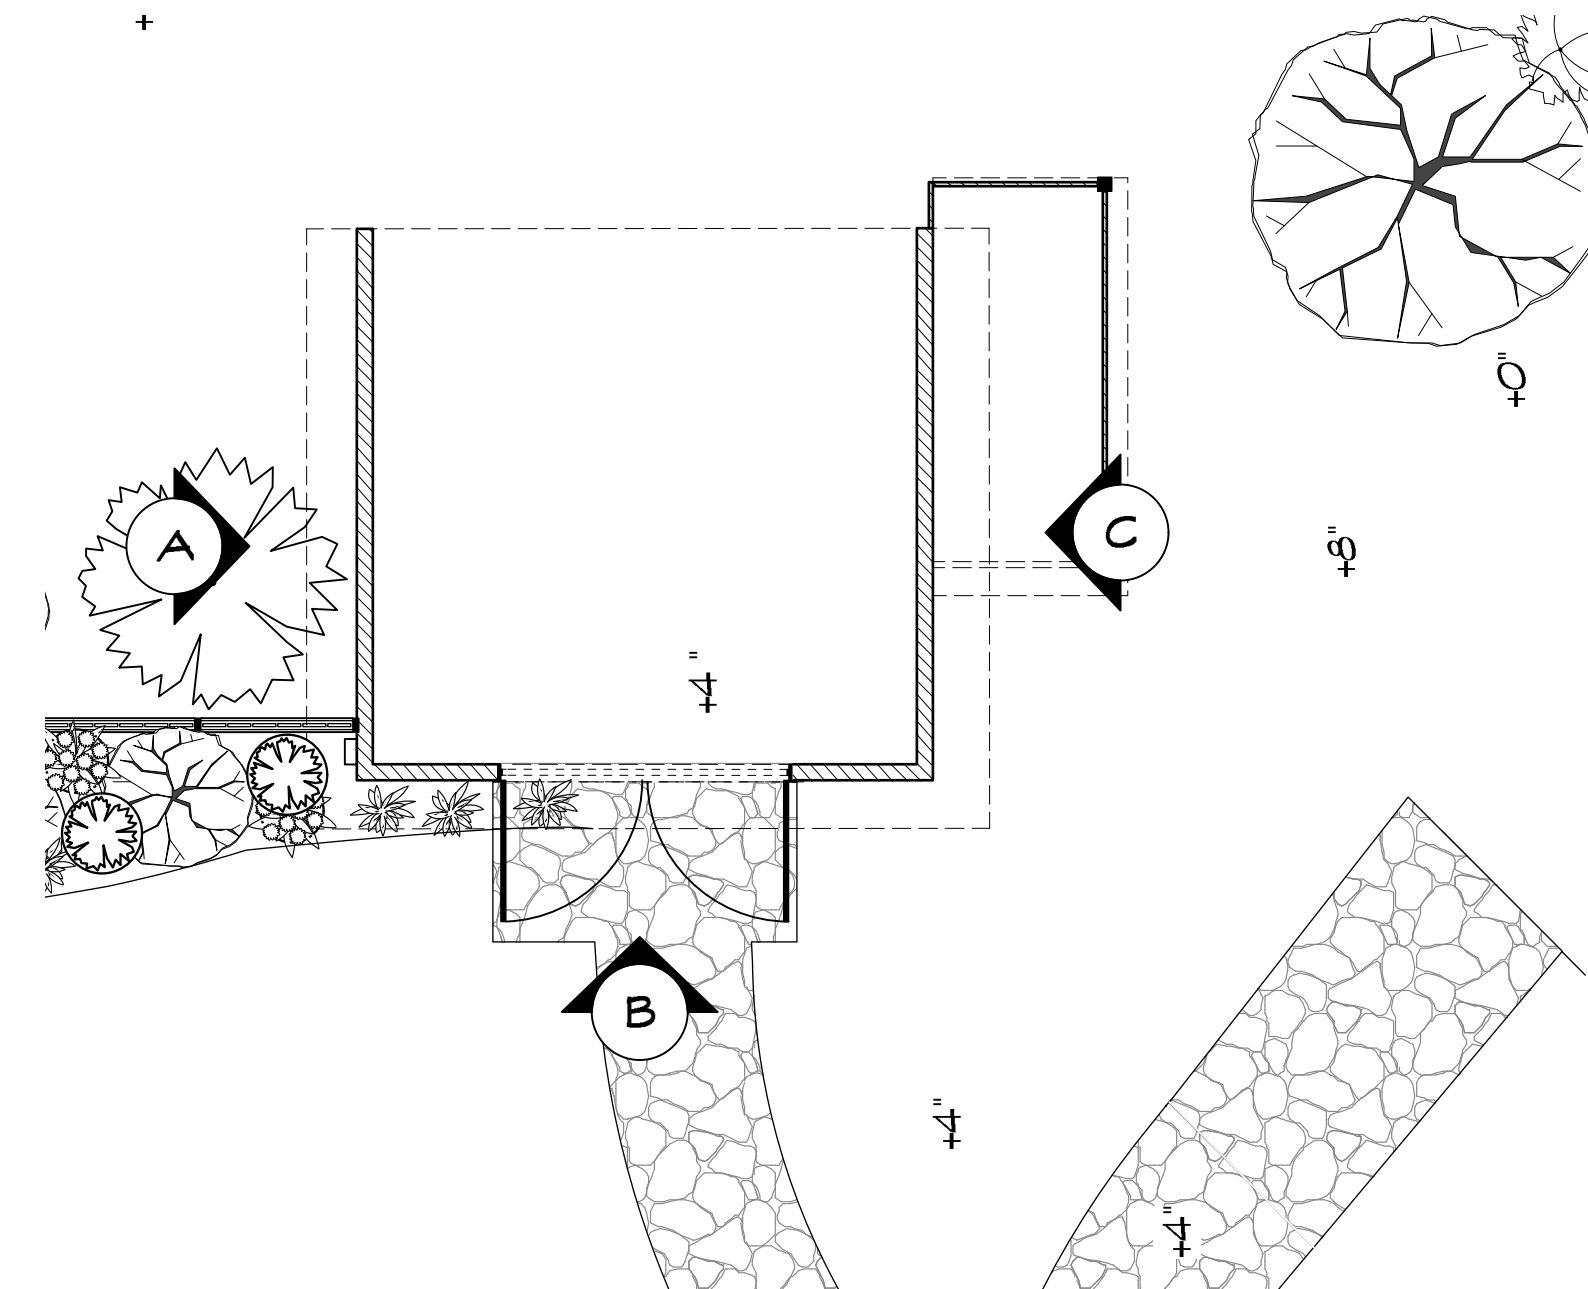


REFERENCE PLAN
Scale: 1/4" = 1'-0"

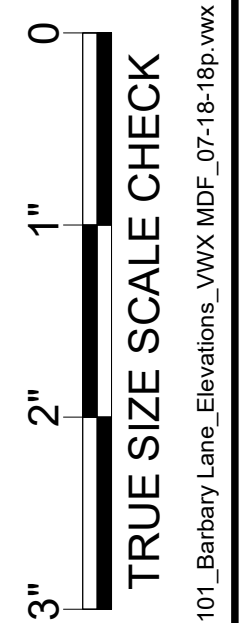


TRUE SIZE SCALE CHECK
101_Barbary Lane_Elevations_VWX.MDF_07-18-18p.vwx


Exec Producer: ALAN POUL Line Producer: GAIL BARRINGER Address: 285 Locust Ave. Bronx, NY 10454 Prod. Designer: LESTER COHEN Set Decorator: KERI LEDERMAN	Exec Producer: UPM: LORI JOHNSON Art Director: JORDAN JACOBS Constr. Coordinator: RAY SAMITZ	Set Name & Description: BARBARY LANE GARDEN SHED	Episode: AMORT	Drawn By: M. FAHRER
		Director: ALAN POUL	Set #: 01	Drawing Date: 3/30/2020
		Location: STAGE 1 - SILVERCUP NORTH	Scale: 1/2" = 1'-0"	Sheet Date: XX/XX/2018
				Sheet No.: 5D

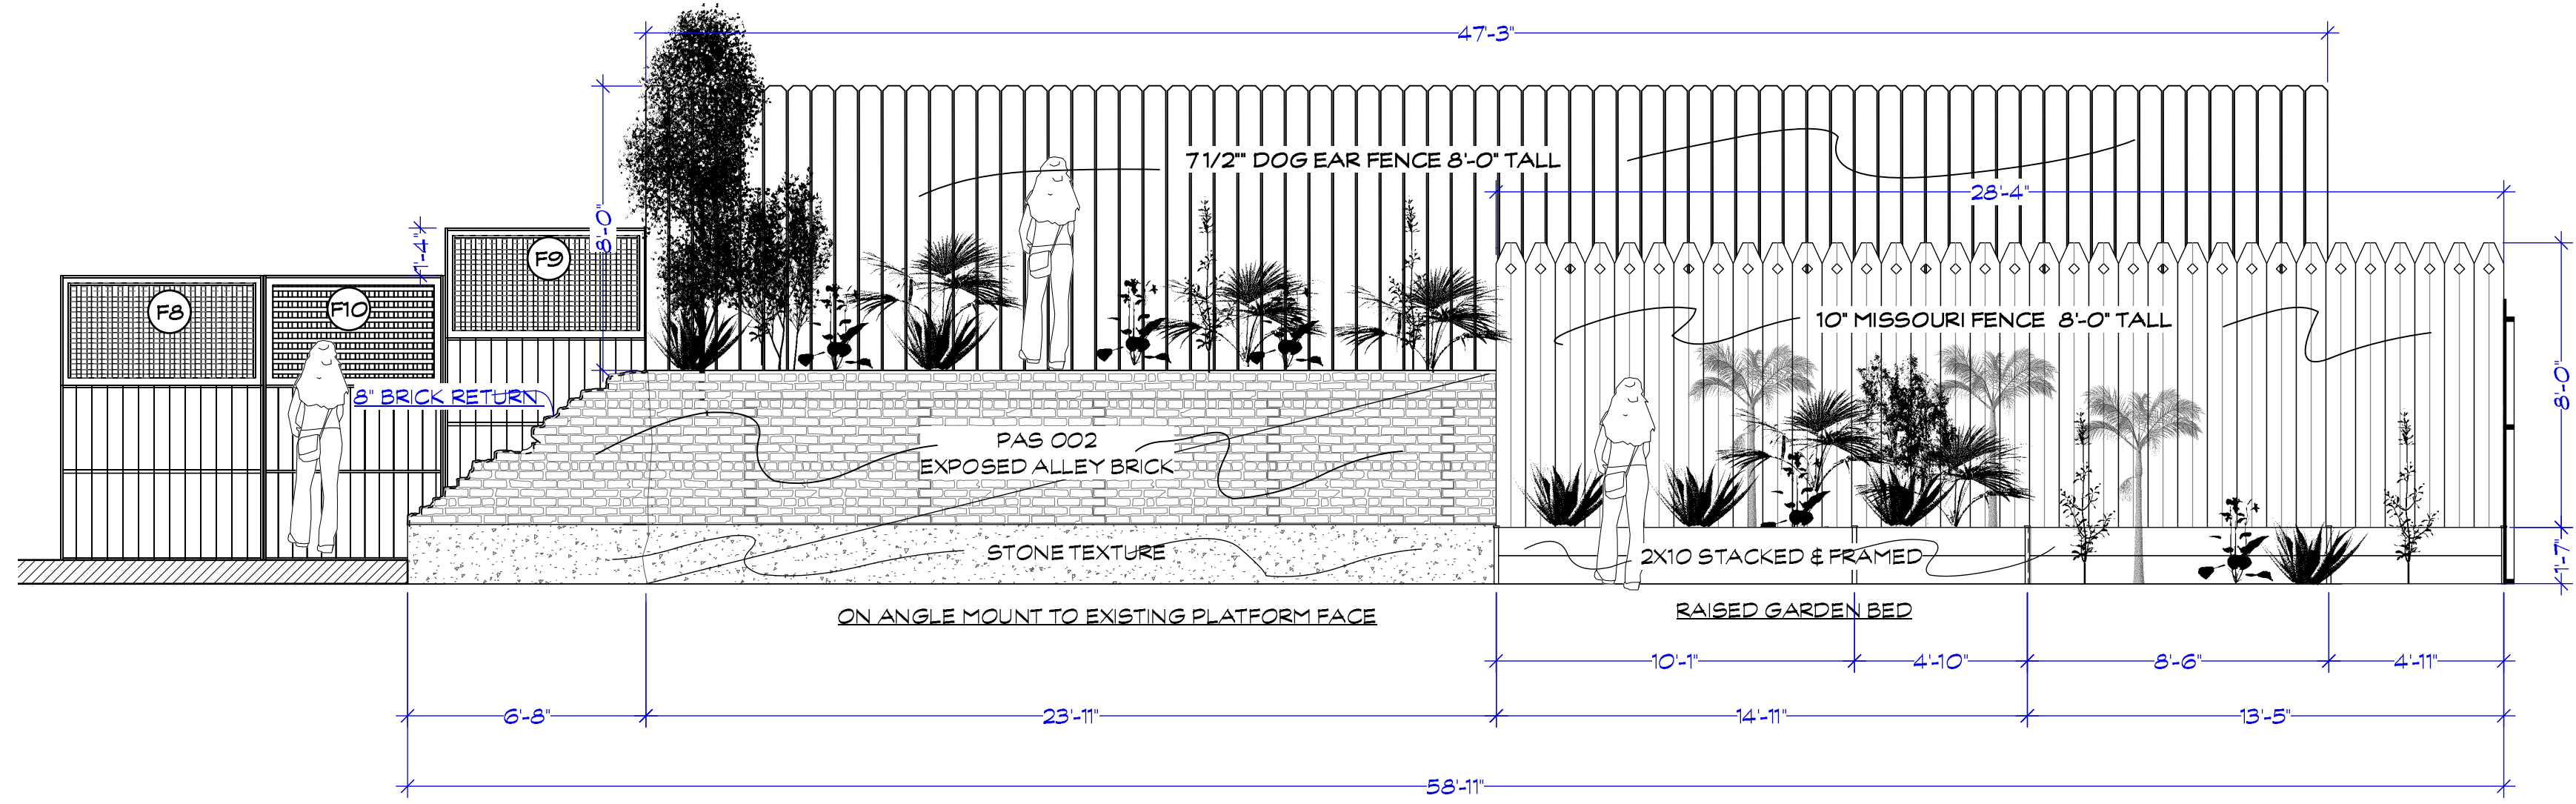


A KITCHEN SIDE FENCE FRONT
Scale: 1/4" = 1'-0"

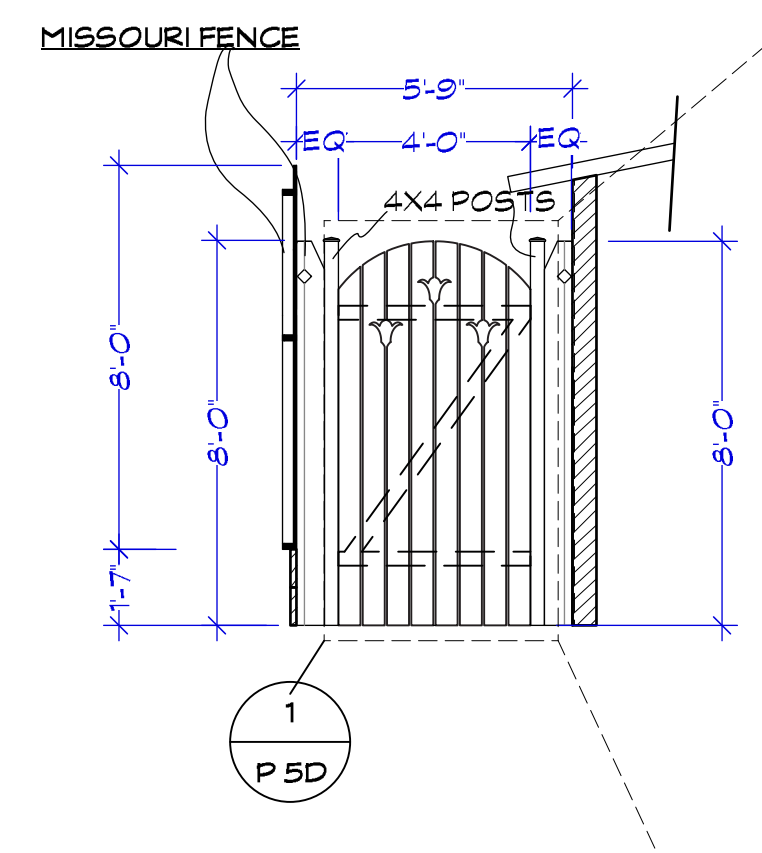

B KITCHEN FENCE DOOR
Scale: 1/4" = 1'-0"

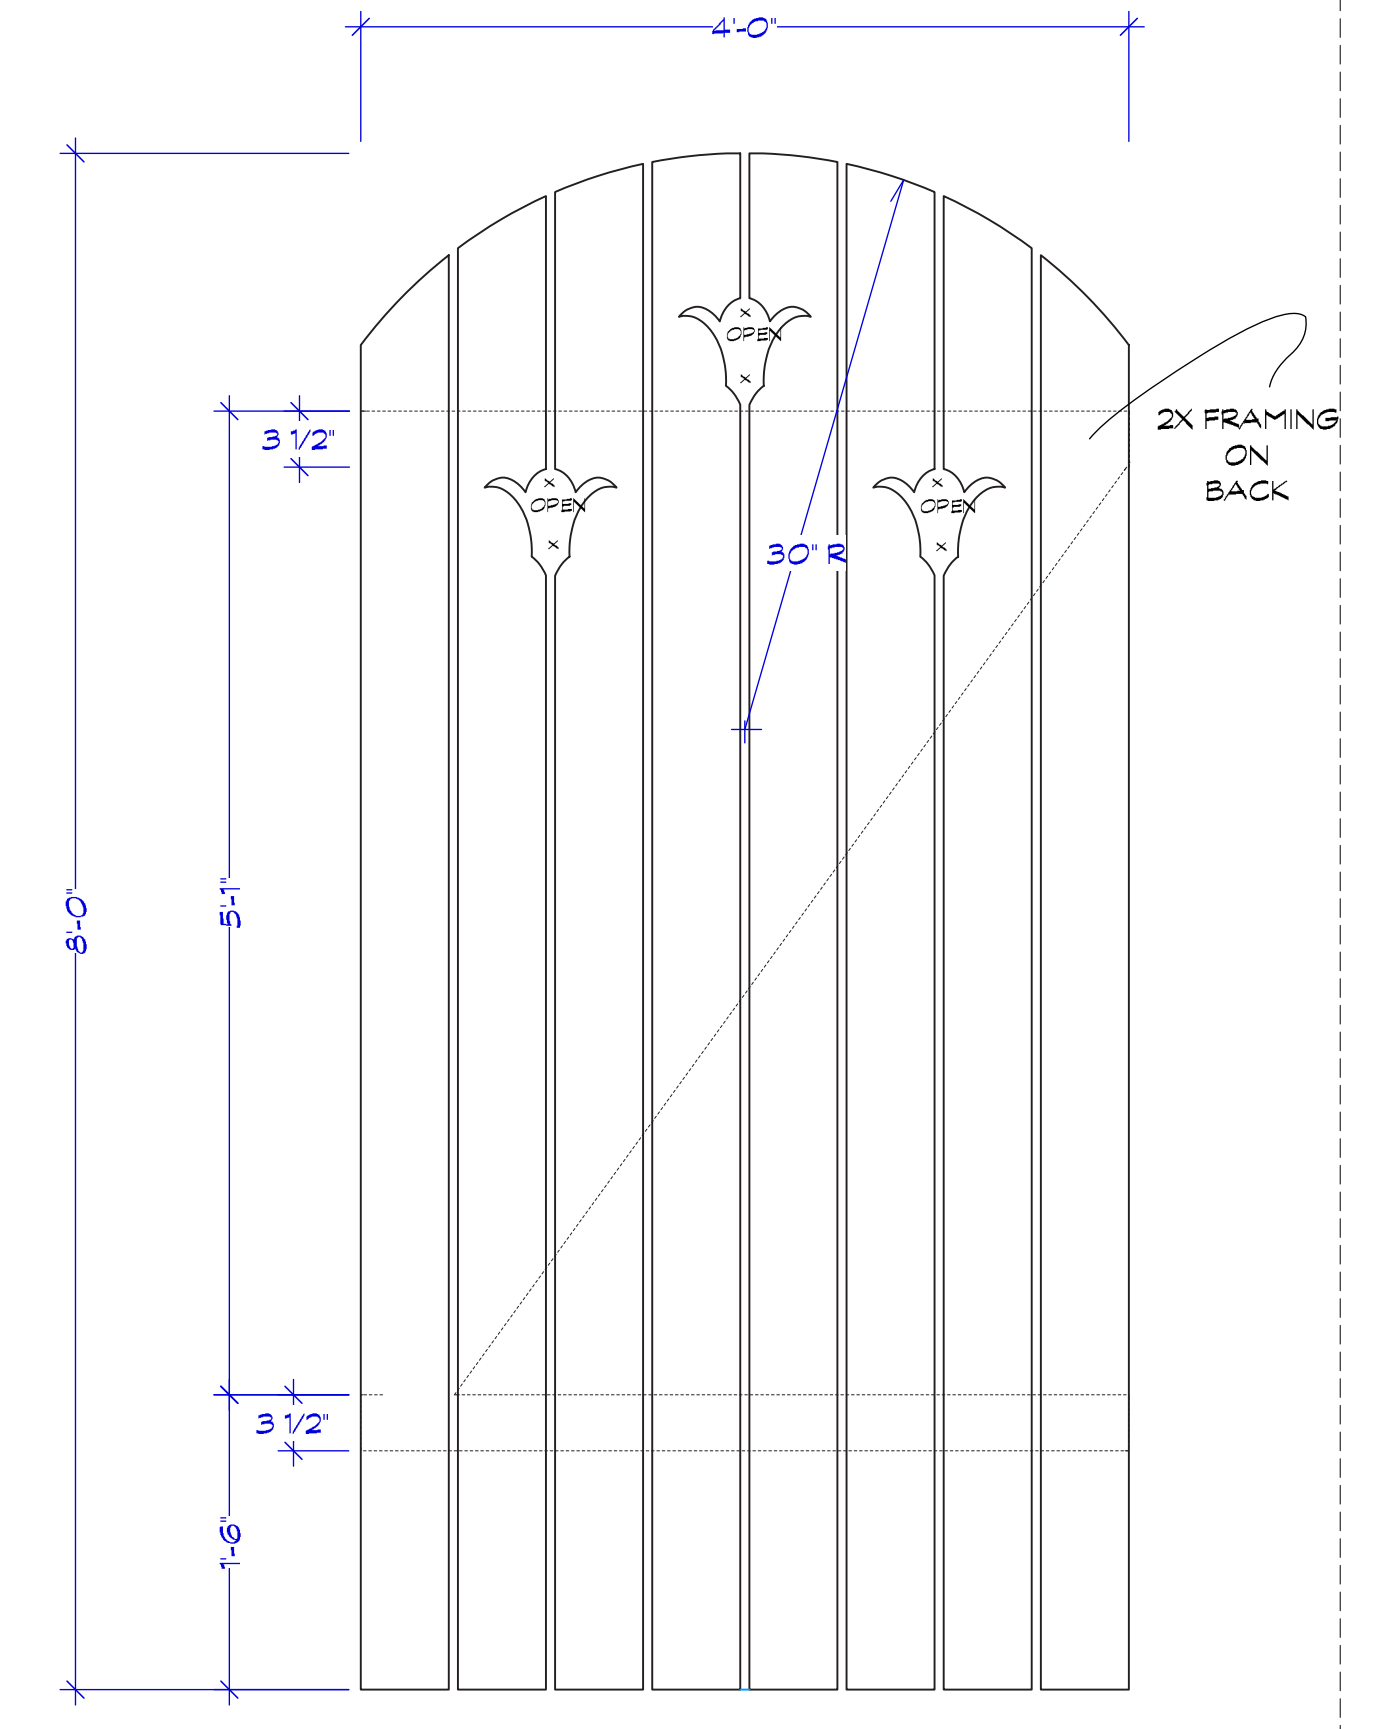



1 DOOR DETAIL
Scale: 1" = 1'-0"

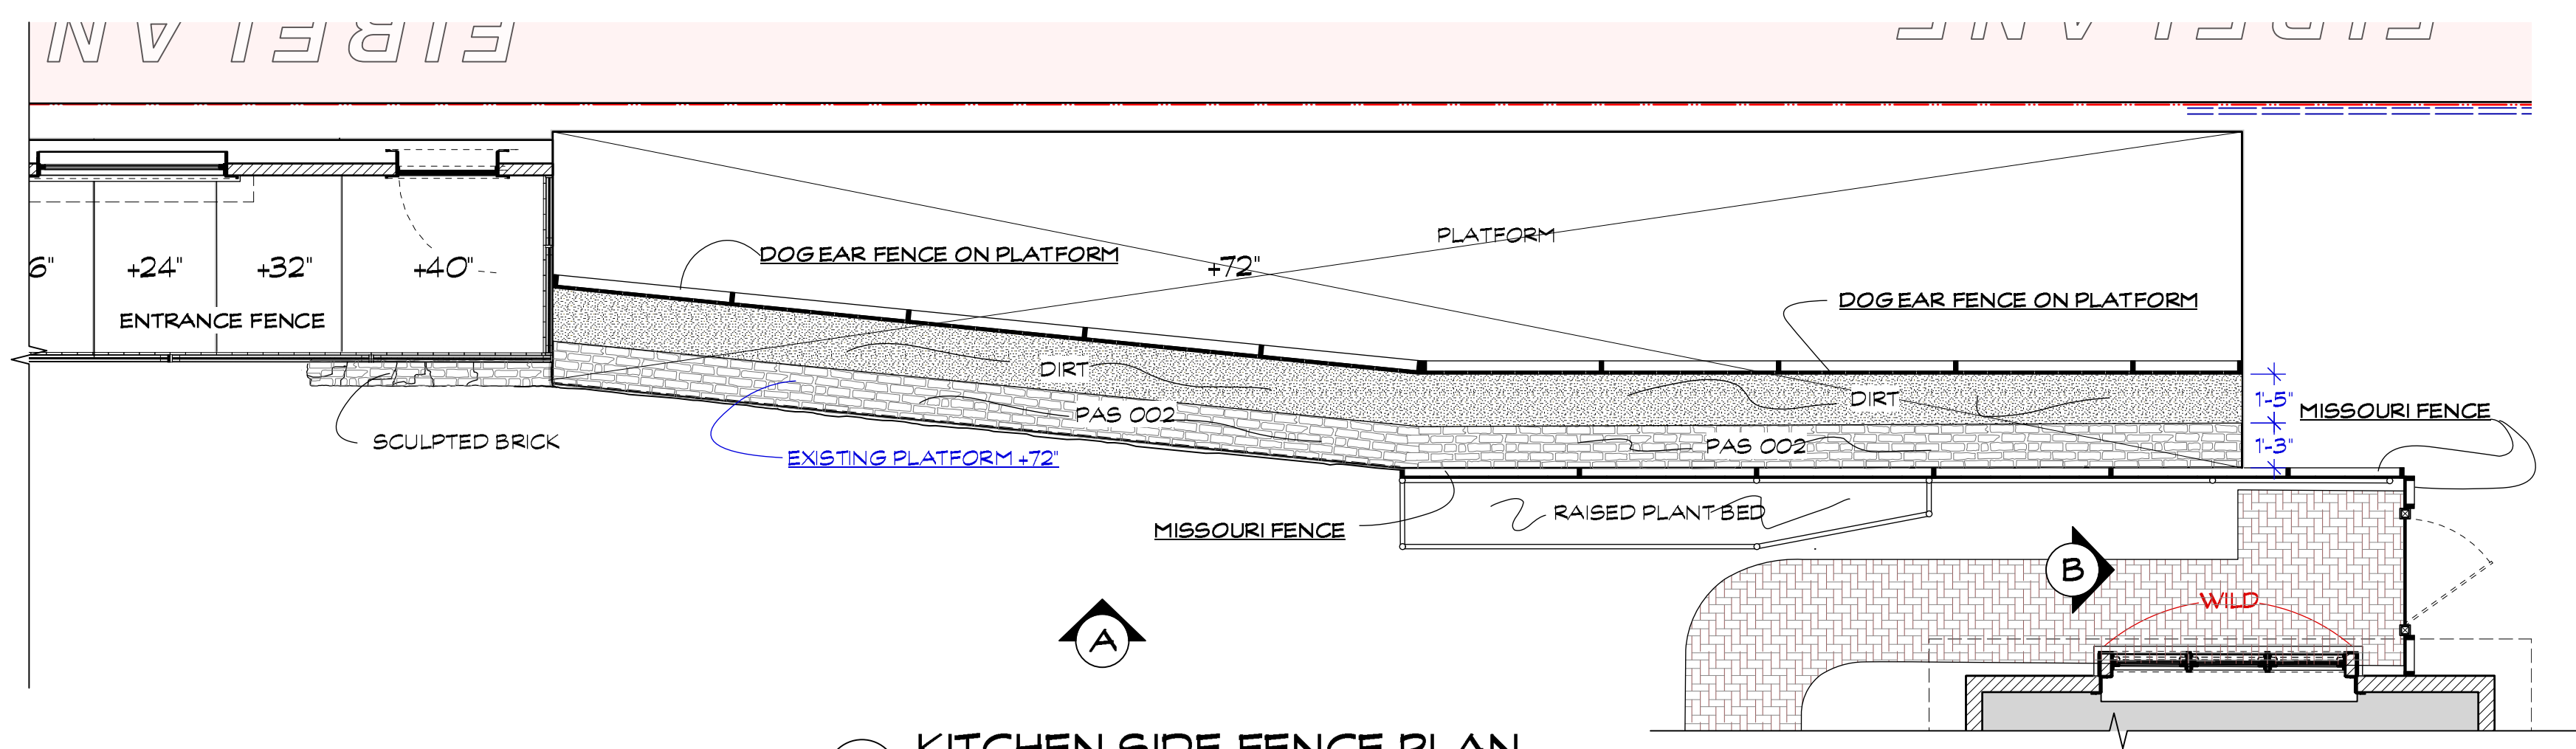

KITCHEN SIDE FENCE PLAN
Scale: 1/4" = 1'-0"



TEXTURE REFERENCE

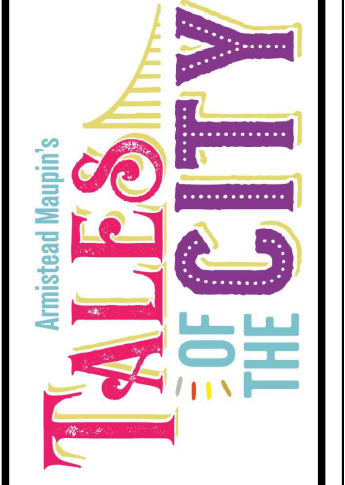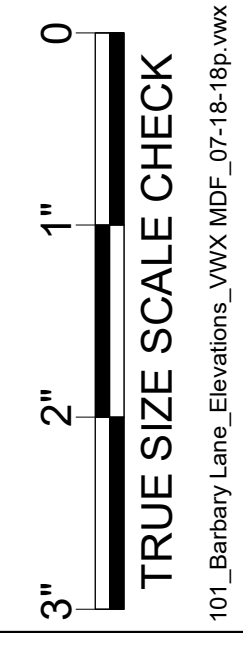


Exec Producer: ALAN POUL
Line Producer: GAIL BARRINGER
Address: 285 Locust Ave. Bronx, NY 10454
Prod. Designer: LESTER COHEN
Set Decorator: KERI LEDERMAN
Exec Producer: LORI JOHNSON
UPM: LORI JOHNSON
Art Director: JORDAN JACOBS
Const. Coordinator: RAY SAMITZ

Set Name & Description: **BARBARY LANE EXTERIOR FENCE**
Director: ALAN POUL
Location: **STAGE 1 - SILVERCUP NORTH**


Episode: **AMORT 01**
Scale: **1/4" = 1'-0"**
Drawing Date: **3/30/2020**
Shoot Date: **XXXXX/2018**
Drawn By: **M. FAHRER**
Sheet No.: **5E**

RELEASED 06/29/2018

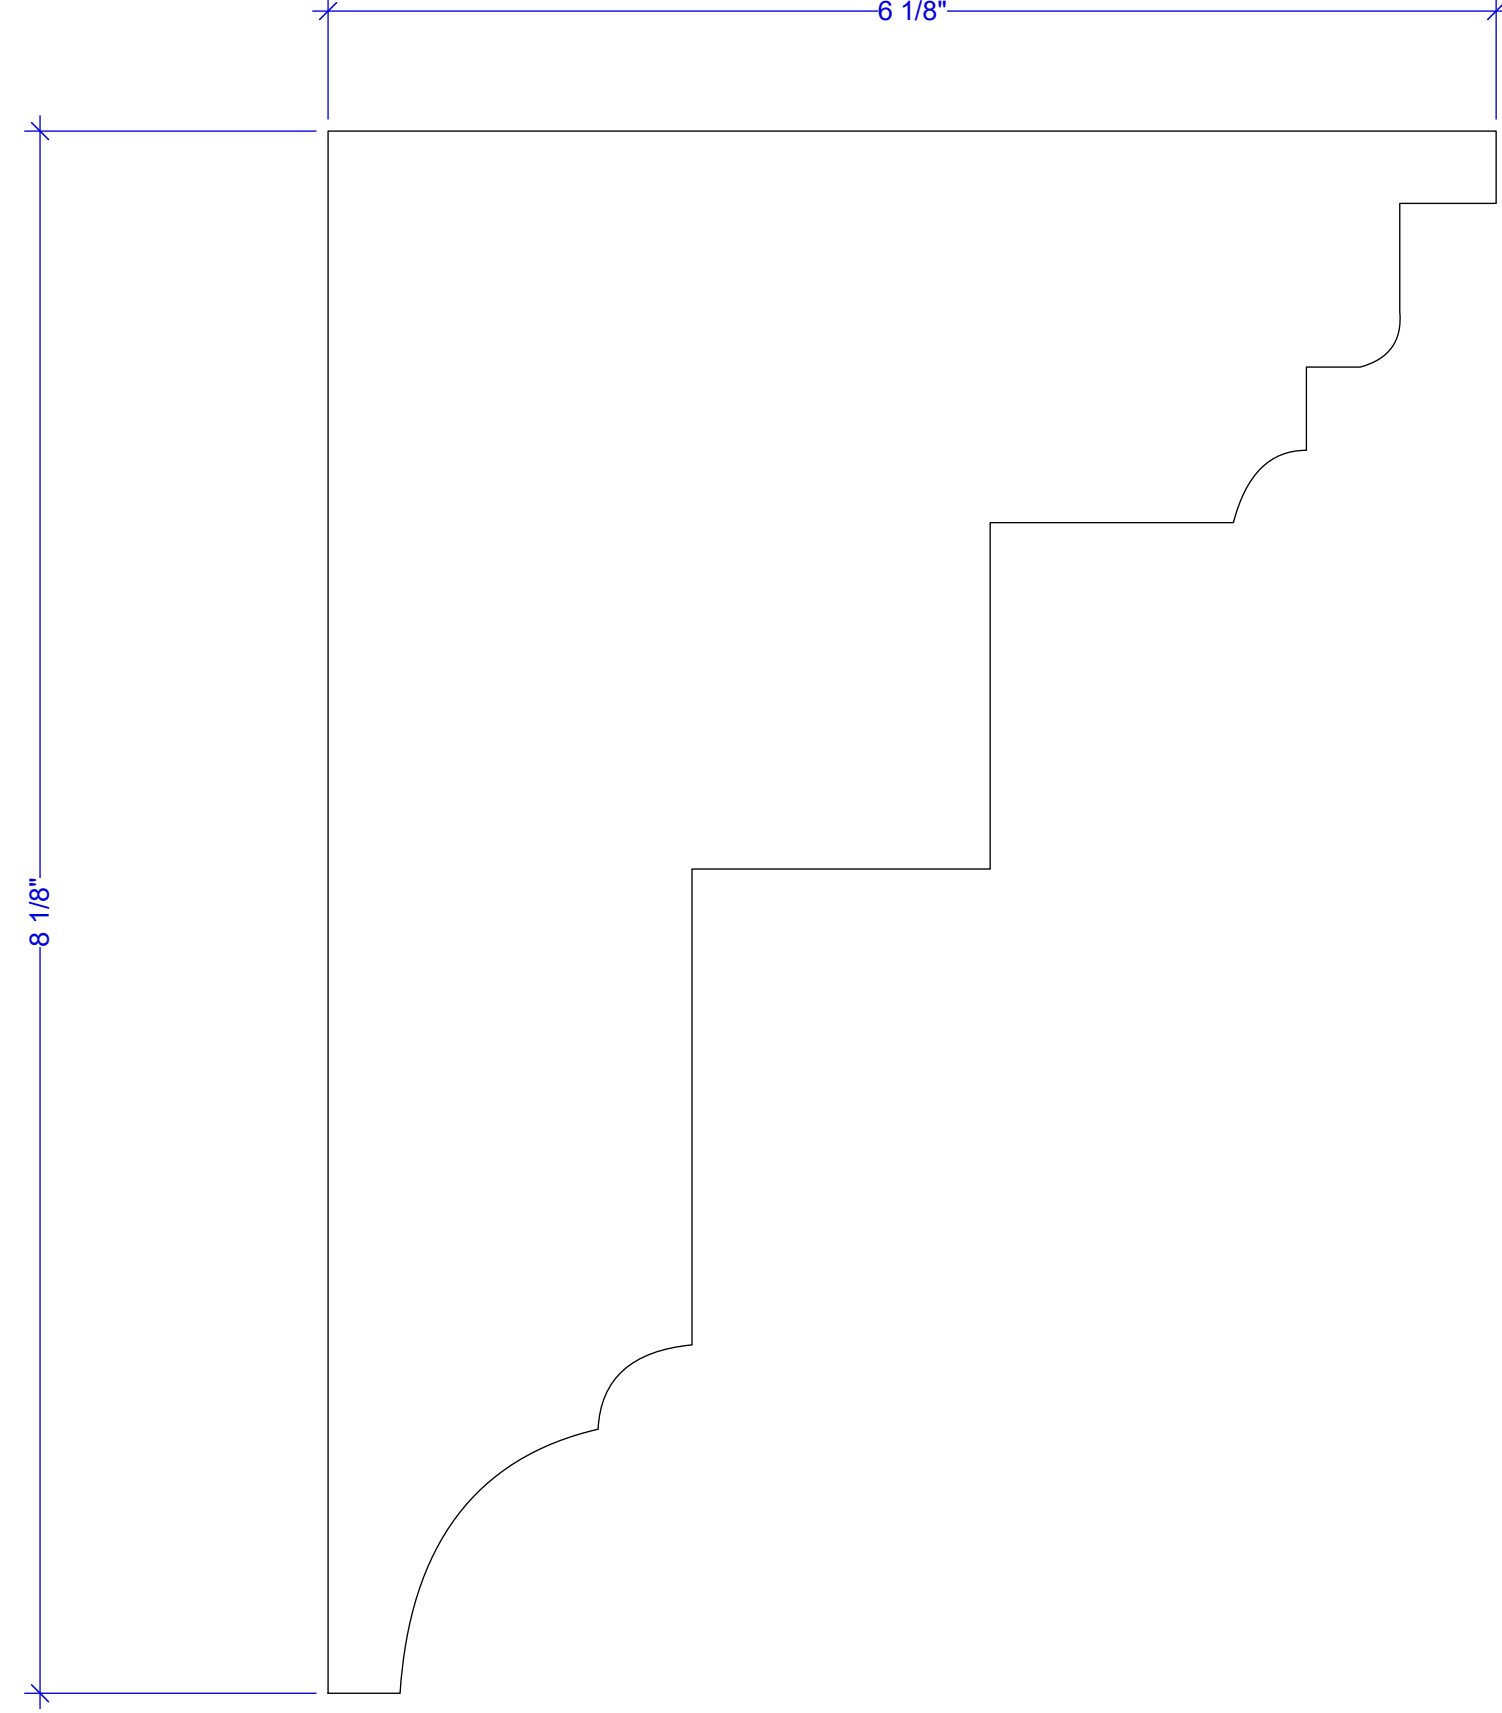

 **CORNICE MOLDING 5009**
Scale: Actual Size

NOTE: PROVIDE 4 X 8' LENGTHS

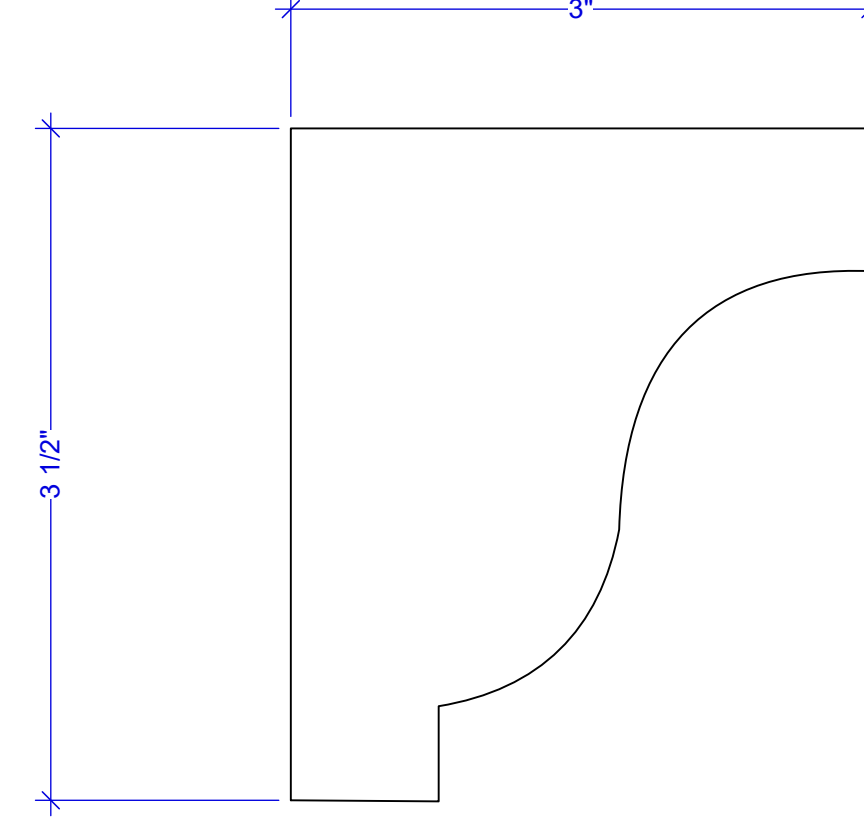


 **WINDOW MOLDING 5019**
Scale: Actual Size

NOTE: PROVIDE 2 X 8' LENGTHS




TRUE SIZE SCALE CHECK

101_Barbary Lane_Elevations_VWX.MDF_07-18-18p.vwx

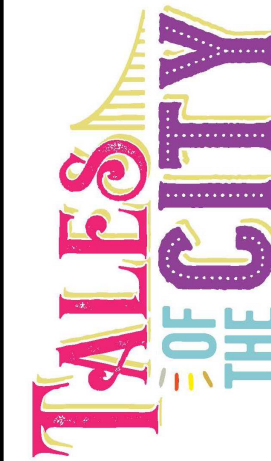

RELEASED 07/02/2018

Exec Producer: ALAN POUL Line Producer: GAIL BARRINGER Address: 285 Locust Ave. Bronx, NY 10454 Prod. Designer: LESTER COHEN Set Decorator: KERI LEDERMAN	Exec Producer: UPM: LORI JOHNSON Art Director: JORDAN JACOBS Const. Coordinator: RAY SAMITZ	Set Name & Description: BARBARY LANE C BACKING Director: ALAN POUL Location: STAGE 1 - SILVERCUP NORTH	Episode: AMORT Set #: 02, 05 Scale: 1/2"=1'-0" NOTED	Drawing Date: 3/30/2020 Drawn By: M. FAHRER Shoot Date: XX/XX/2018 Sheet No.: 5F
---	--	---	--	---

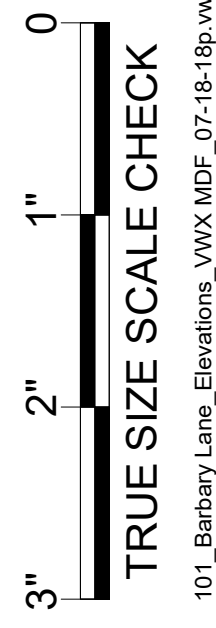


TRUE SIZE SCALE CHECK

101_Barbary Lane_Elevations_VWX.MDF_07-18-18p.wx




FOR ESTIMATE ONLY 07/9/2018

Exec Producer: ALAN POUL Line Producer: GAIL BARRINGER Address: 295 Locust Ave, Bronx, NY 10454 Prod. Designer: LESTER COHEN Set Decorator: KERI LEDERMAN		Exec Producer: UPM: LORI JOHNSON Art Director: JORDAN JACOBS Constr. Coordinator: RAY SAMITZ		Set Name & Description: BARBARY LANE H BACKING Director: ALAN POUL Location: STAGE 1 - SILVERCUP NORTH		Episode: AMORT		Drawing Date: 3/30/2020		Drawn by: M. FAHRER	
				Set #: 01		Shoot Date: XX/XX/2018		Sheet No.: 5H			
				Scale: 1/2"=1'-0" NOTED							

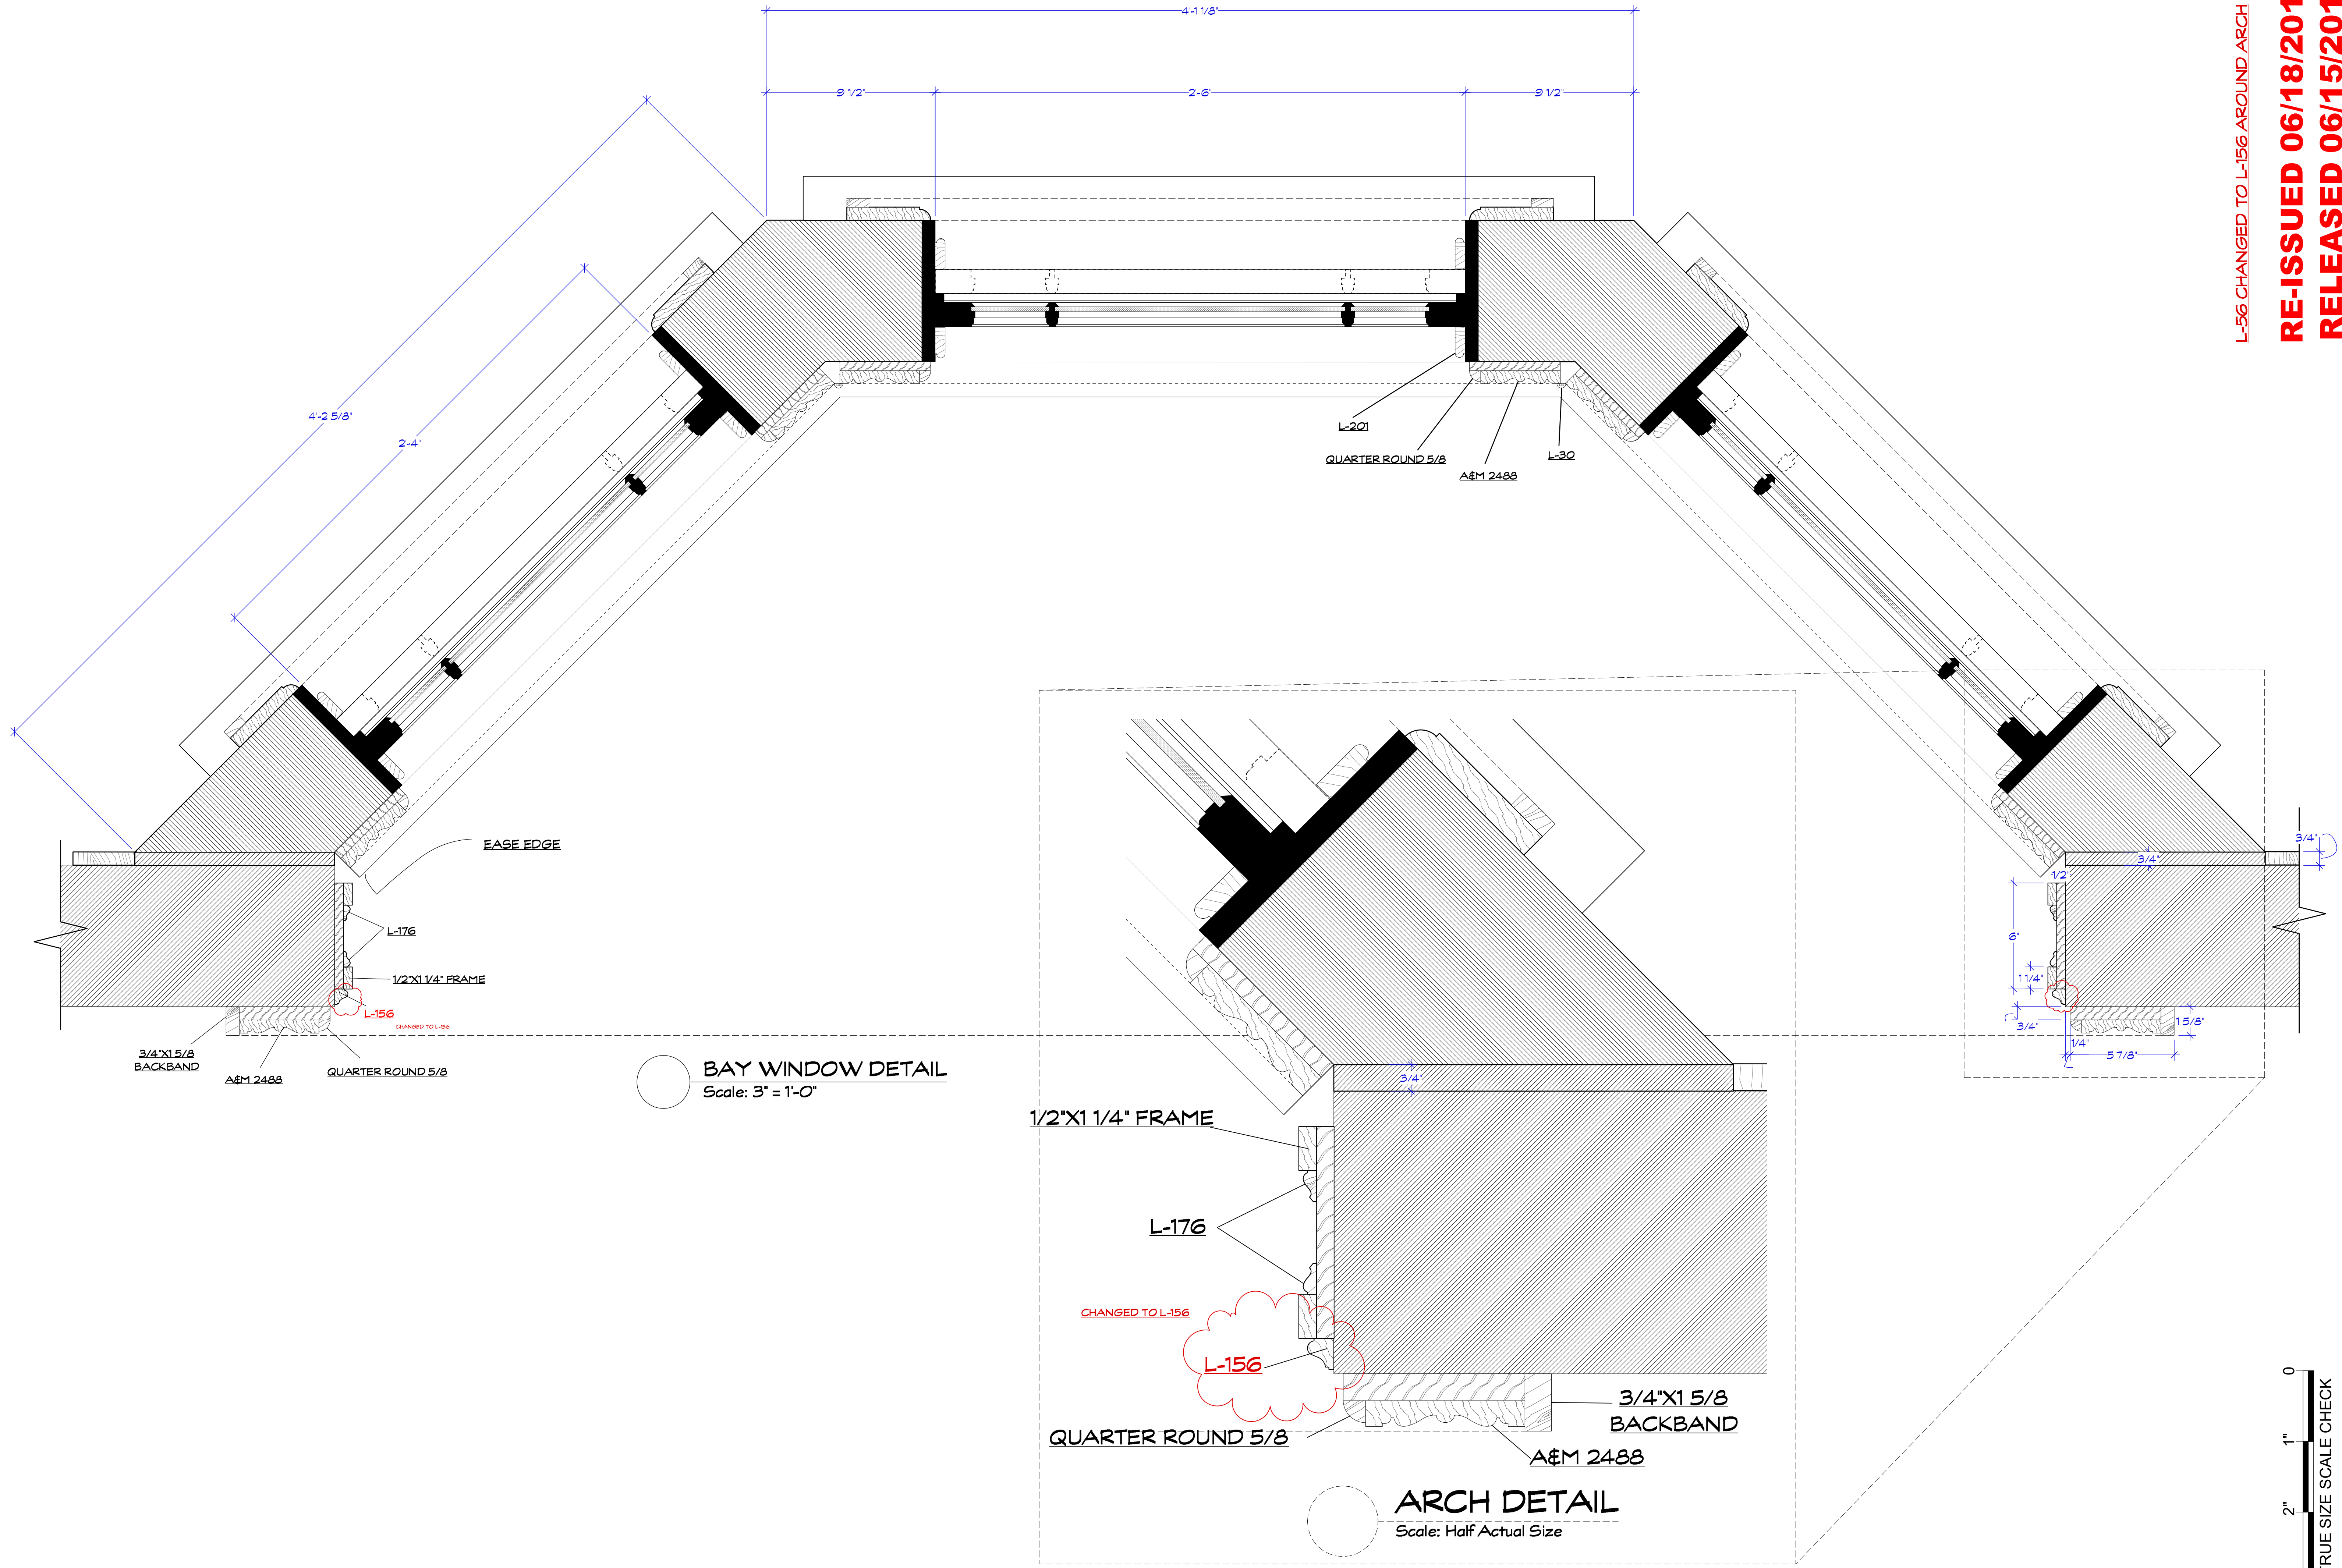

BAY WINDOW DETAIL
Scale: 3" = 1'-0"

ARCH DETAIL
Scale: Half Actual Size

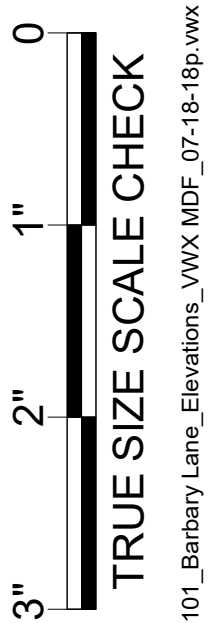

TRUE SIZE SCALE CHECK
101_Barbary Lane_Elevations_VWV_MDF_07-18-18p.wx

L-56 CHANGED TO L-156 AROUND ARCH
RE-ISSUED 06/18/2018
RELEASED 06/15/2018

Exec Producer: ALAN POUL Line Producer: GAIL BARRINGER Address: 285 Locust Ave. Bronx, NY 10454 Prod. Designer: LESTER COHEN Set Decorator: KERI LEDERMAN		Exec Producer: UPI: LOU JOHNSON Art Director: JORDAN JACOBS Constr. Coordinator: RAY SAMITZ		Set Name & Description: BARBARY LANE BAY WINDOW DETAIL		Episode: AMORT	
Director: ALAN POUL Location: STAGE 1 - SILVERCUP NORTH		Set #: 02 - 05 Scale: NOTED		Drawing Date: 3/30/2020 Drawn by: M. FAHRER		Sheet No.: 02-08	
Prod. Designer: LESTER COHEN Set Decorator: KERI LEDERMAN		Art Director: JORDAN JACOBS Constr. Coordinator: RAY SAMITZ		Episode: AMORT		Drawing Date: 3/30/2020 Drawn by: M. FAHRER	
Set Name & Description: BARBARY LANE BAY WINDOW DETAIL		Set #: 02 - 05 Scale: NOTED		Drawing Date: 3/30/2020 Drawn by: M. FAHRER		Sheet No.: 02-08	