

**JONAH'S HOUSE DOWNSTAIRS TECHNICAL PLAN**  
 Scale: 1/2" = 1'-0"

### DOOR SCHEDULE


DOOR NUMBER	D1	D2	D3	D4
QTY	1	1	1	1
TYPE	ENTRANCE	FOYER	BACKDOOR	BACKDOOR
ELEVATION				
DOOR OPENING SIZE	60 X 96	36 X 84	36 X 84	30 X 80
DOOR MATERIAL	WOOD	WOOD	WOOD	WOOD
FINISH	PAINT	PAINT	PAINT	PAINT
DETAIL SHEET	P3	P3	P3	P3
HARDWARE STYLE				
ENTRY	X	X	X	
PRIVACY				
PASSAGE				X
DUMMY				
HARDWARE FINISH	PER SET DEC	PER SET DEC	PER SET DEC	PER SET DEC
HINGE QTY	3	3	3	3
THRESHOLD				

### WINDOW SCHEDULE

WINDOW NUMBER	W1	W2	W3	W4	W5
QTY	2	1	1	1	1
TYPE	LIVING RM 1	STAIR	LIVING RM 2	KITCHEN	KITCHEN BAY
ELEVATION					
SASH OPENING SIZE	32 X 72	24 X 32	32 X 66	32 X 54	68 X 40
SASH MATERIAL	WOOD	WOOD	WOOD	WOOD	WOOD
FINISH	PAINT	PAINT	PAINT	PAINT	PAINT
DETAIL SHEET	P4	P4	P4	P4	P4
HARDWARE STYLE					
PULL					
SASH	X	X	X	X	X
CREMONE					
DUMMY					
HARDWARE FINISH	PER SET DEC	PER SET DEC	PER SET DEC	PER SET DEC	PER SET DEC
WINDOW COVERING	PER SET DEC	PER SET DEC	PER SET DEC	PER SET DEC	PER SET DEC
GLASS TYPE	CLEAR		CLEAR	CLEAR	OBSCURED/ CLEAR

REVISED -  
 PLATE NUMBER ON WINDOW CALL OUTS  
 ADDED DOOR AND WINDOW SCHEDULE

REVISED 02/04/2019

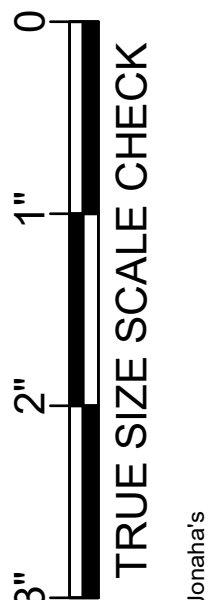

Episode: **AMORT**     Drawing Date: **2/5/2019**     Drawn by: **M. FAHRER**

Set #: **102**     Sheet #: **XX/XX/2018**     Sheet No.: **102-01**

Set Name & Description: **JONAH'S HOUSE DOWNSTAIRS TECHNICAL PLAN**     Director: **DIRECTOR**     Location: **STEINER STUDIO STAGE 27**


Exec Producer: **NIKKI TUSCANO**     Producer: **JERRY KUPFER**     Art Director: **MARCI MUDD**     Const. Coordinator: **NILES NORTON**

Line Producer: **BILL SELL**     UPM: **BILL SELL**     Address: **STEINER STUDIO 15 WASHINGTON AVE**


Proc. Designer: **CURT BEECH**     Set Decorator: **SUSAN MARSHAL**

102\_102\_Jonah's House Elevations\_2-5-19\_[REL].dwg




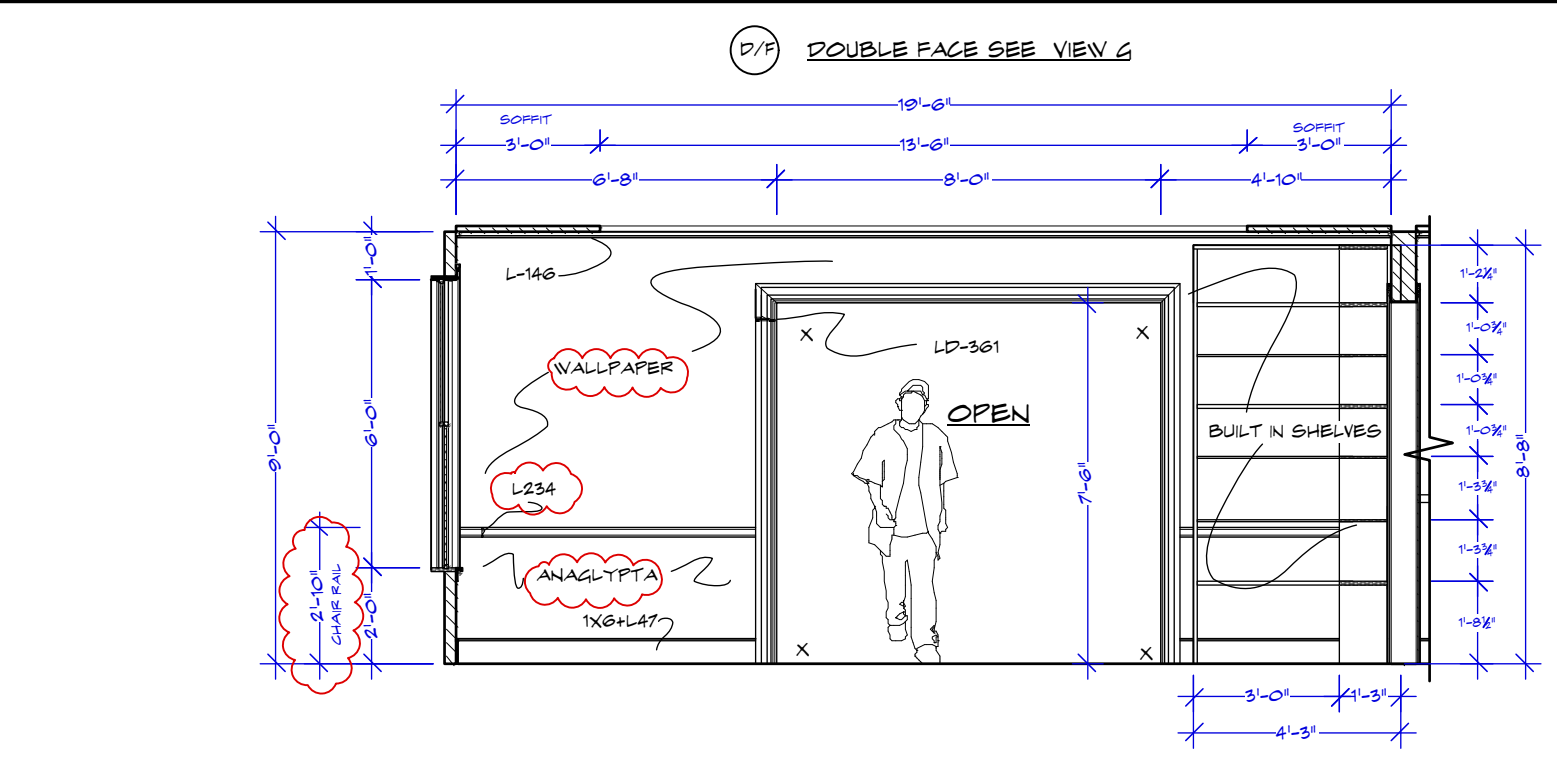


**A ARCHWAY TOWARDS FOYER**  
SCALE: 1/4" = 1'-0"

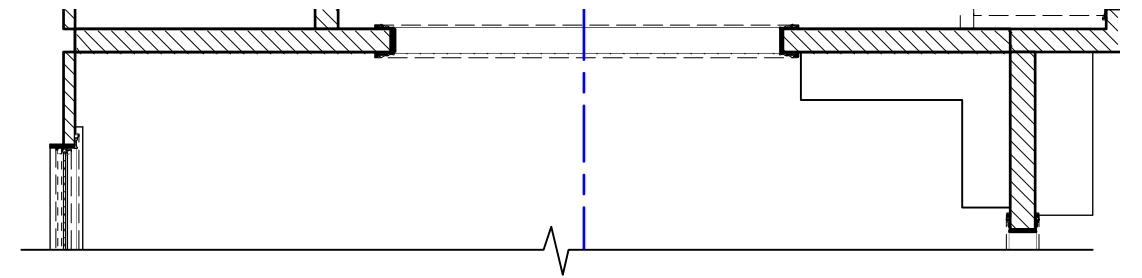


**ARCHWAY A PLAN**  
SCALE: 1/4" = 1'-0"

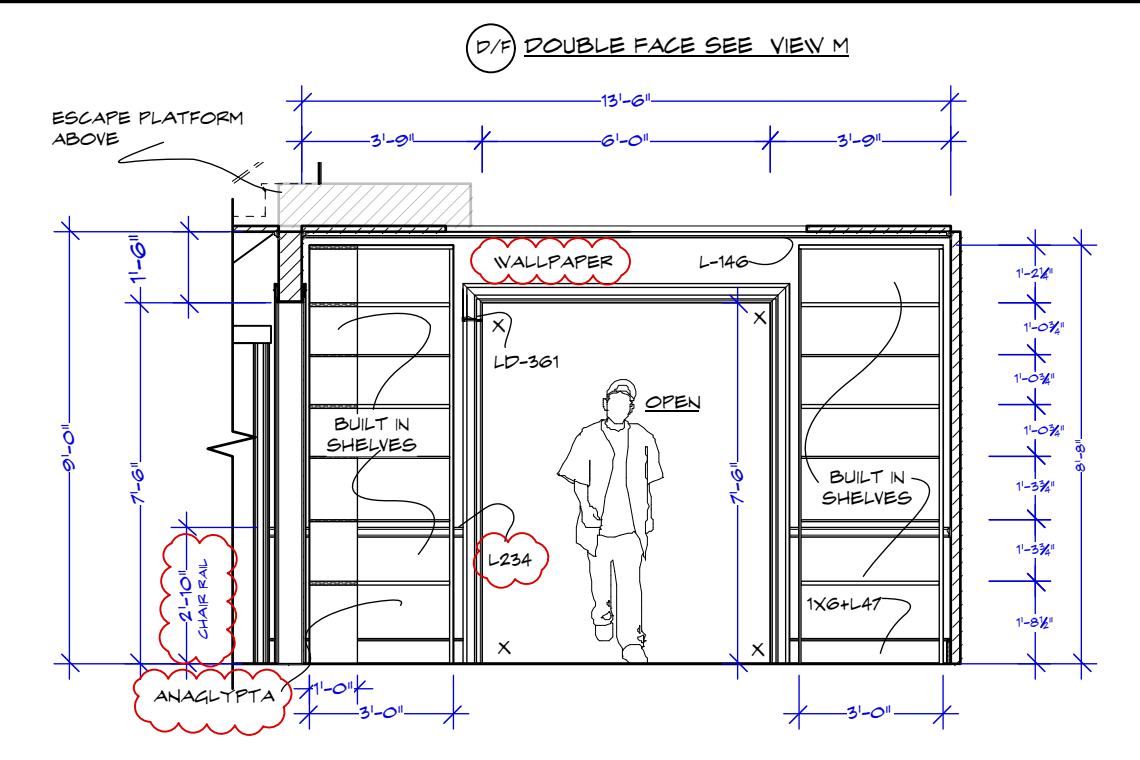


**B ARCHWAY TO KITCHEN**  
SCALE: 1/4" = 1'-0"

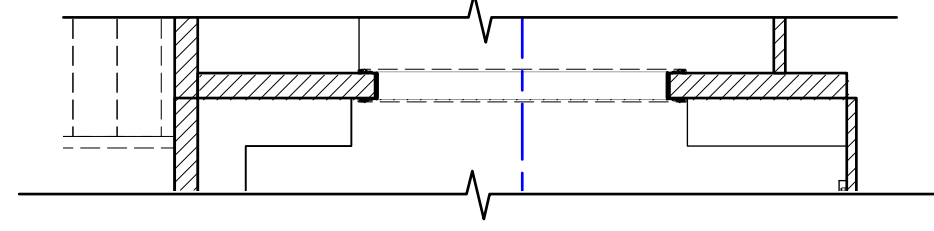


**KITCHEN ARCHWAY PLAN**  
SCALE: 1/4" = 1'-0"

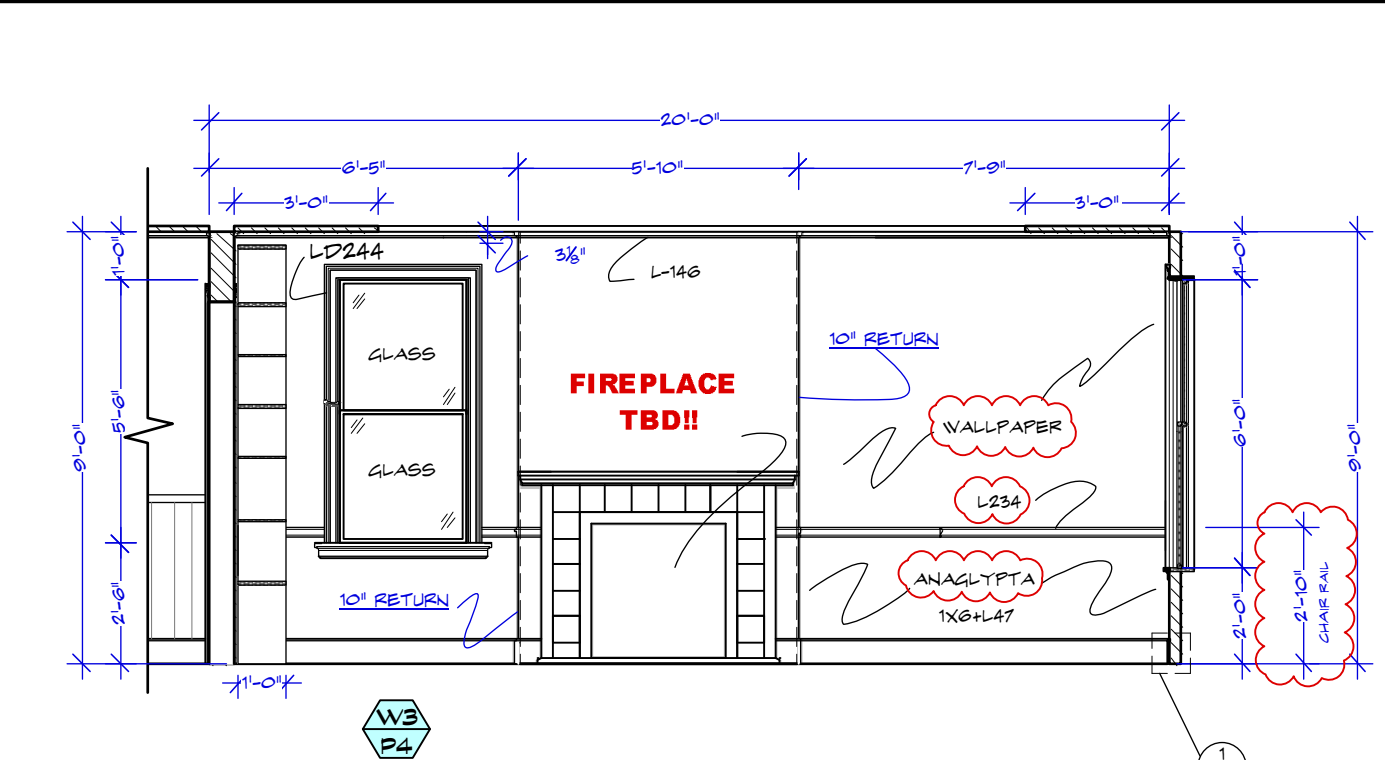


**C FIREPLACE WALL**  
SCALE: 1/4" = 1'-0"

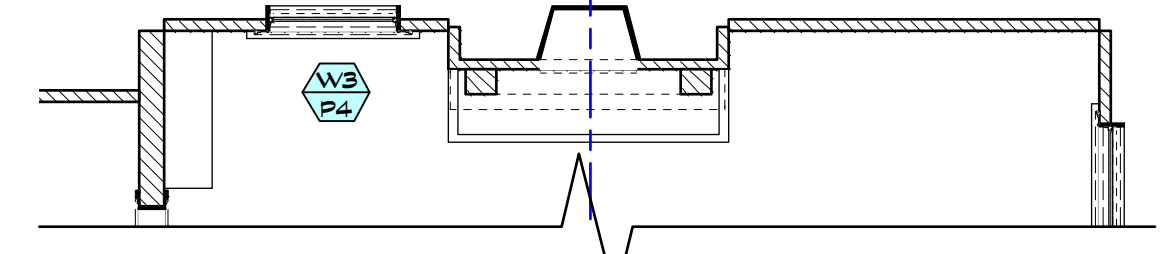


**FIREPLACE PLAN**  
SCALE: 1/4" = 1'-0"

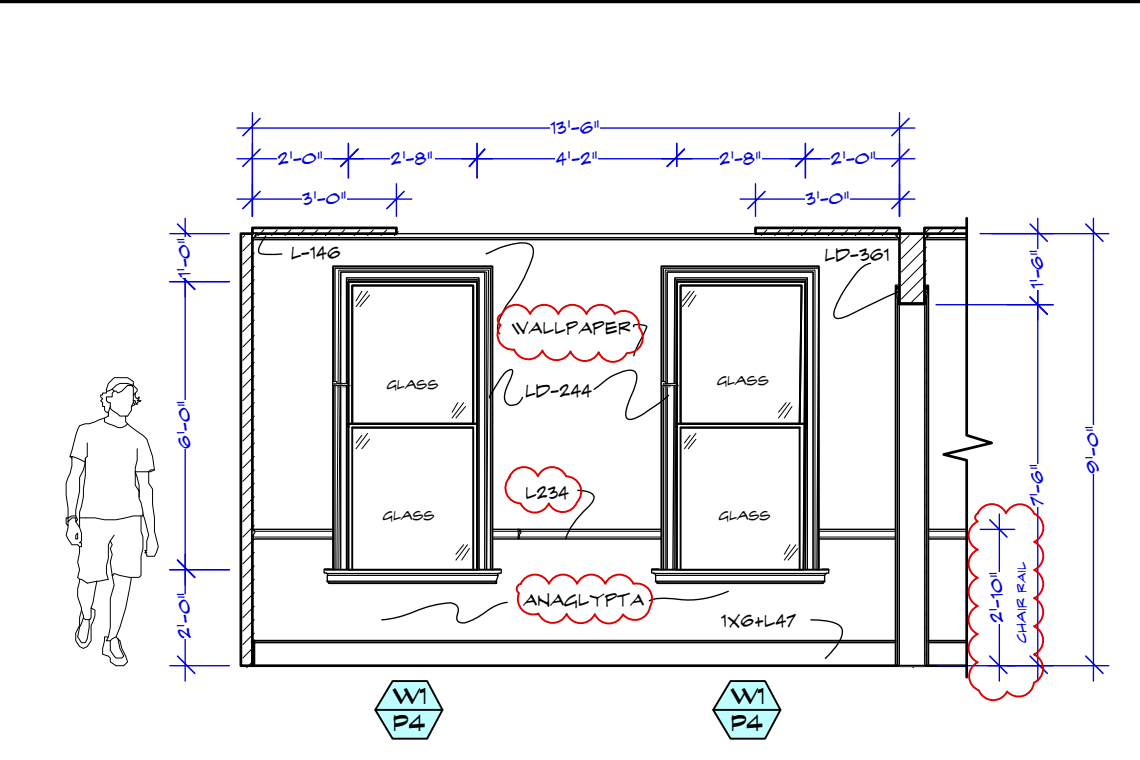


**D FRONT ROOM WINDOWS**  
SCALE: 1/4" = 1'-0"

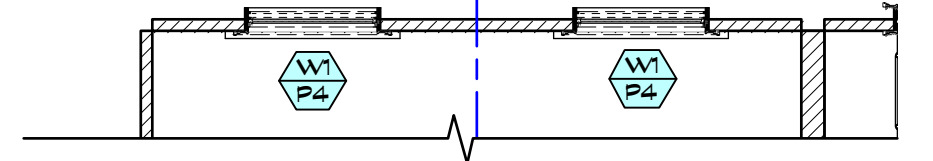


**WINDOW PLAN**  
SCALE: 1/4" = 1'-0"

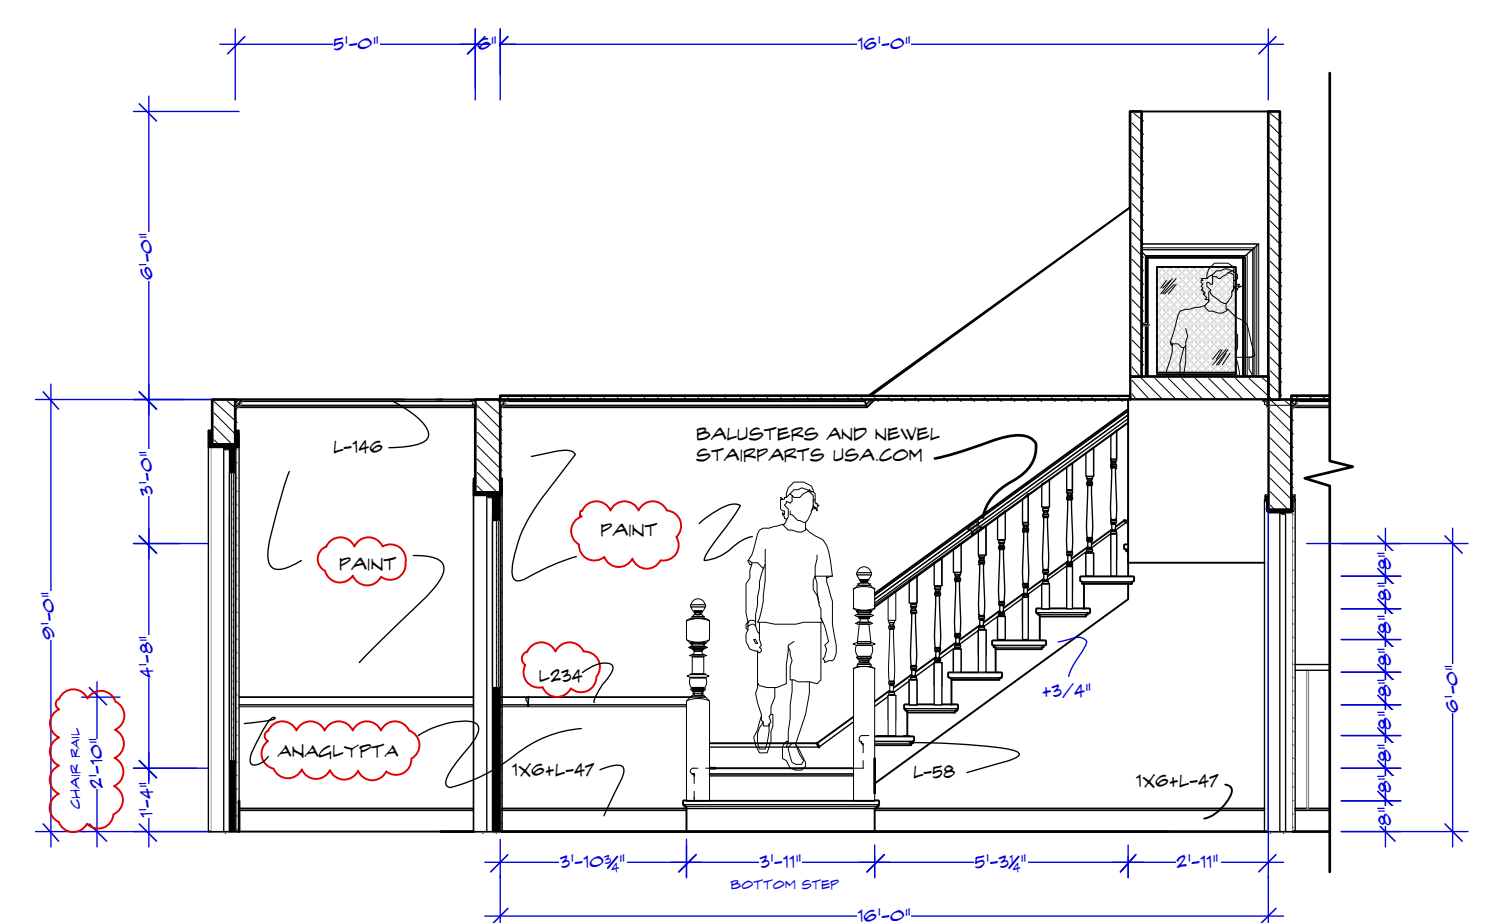


**E-1 FOYER STAIRS**  
SCALE: 1/4" = 1'-0"

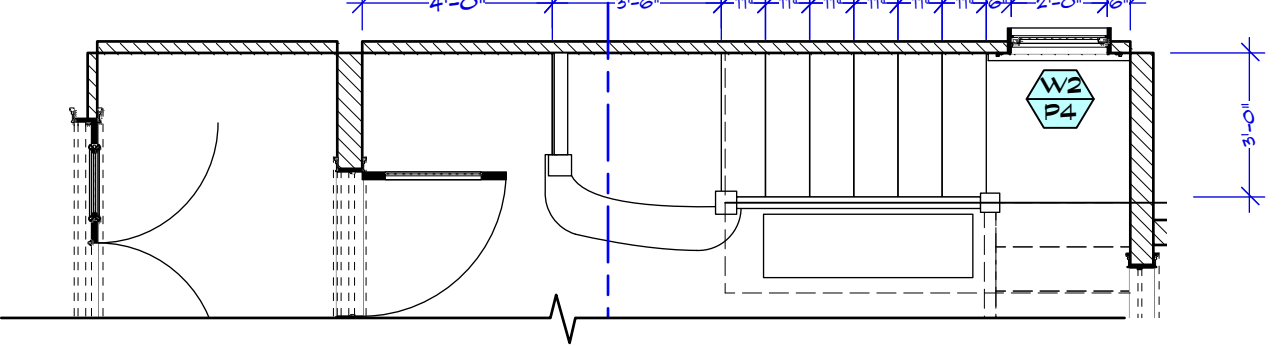


**STAIRS PLAN**  
SCALE: 1/4" = 1'-0"

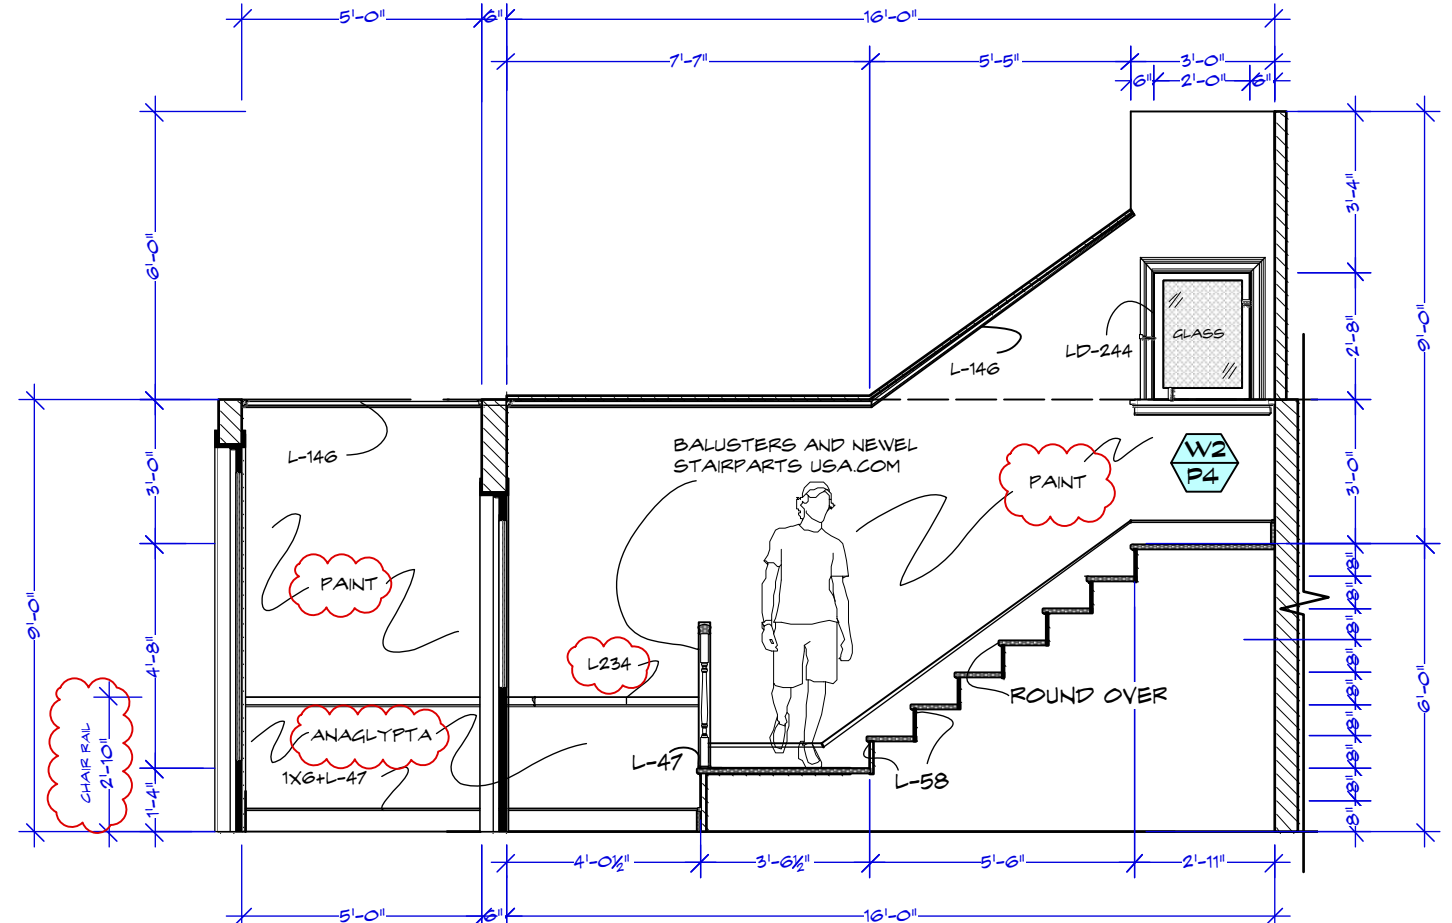


**E-2 FOYER STAIRS SECTION**  
SCALE: 1/4" = 1'-0"

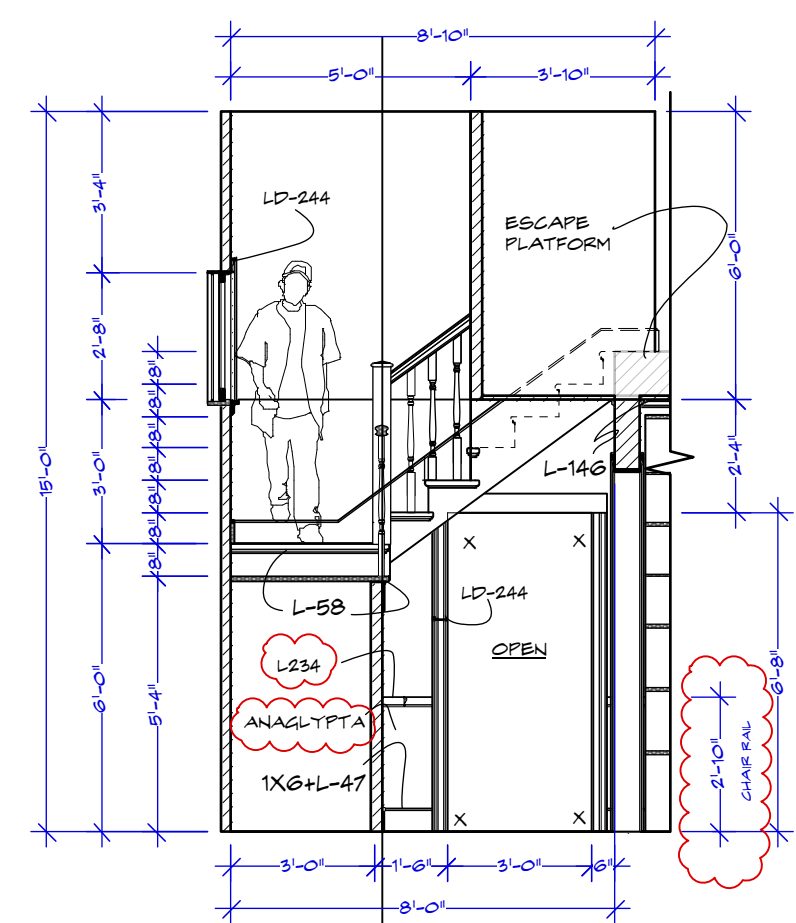


**F FOYER TO KITCHEN**  
SCALE: 1/4" = 1'-0"

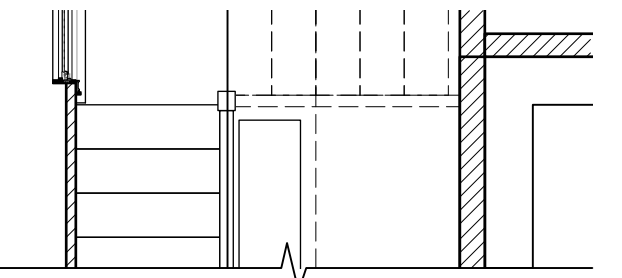


**FOYER ARCH PLAN**  
SCALE: 1/4" = 1'-0"

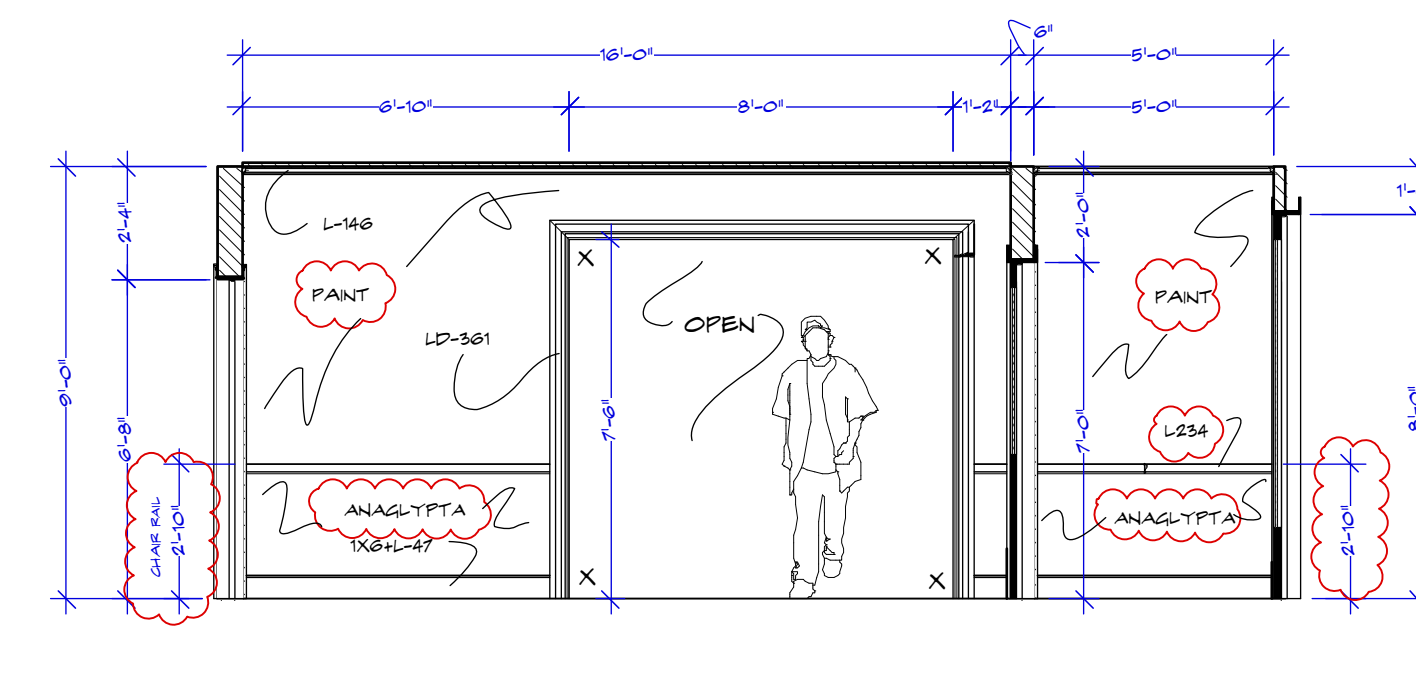


**G JONAH'S FOYER ARCHWAY**  
SCALE: 1/4" = 1'-0"

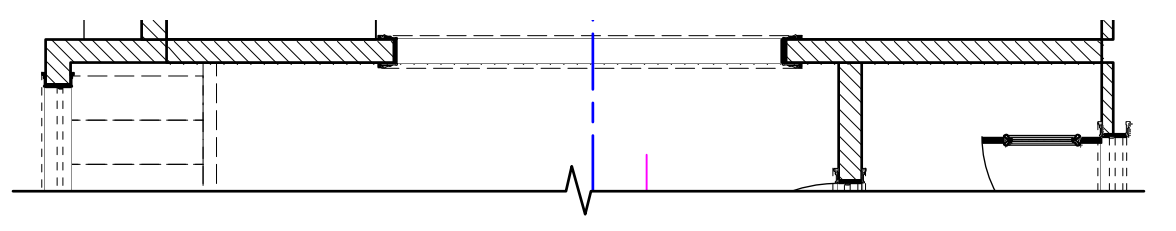


**FOYER ARCHWAY PLAN**  
SCALE: 1/4" = 1'-0"

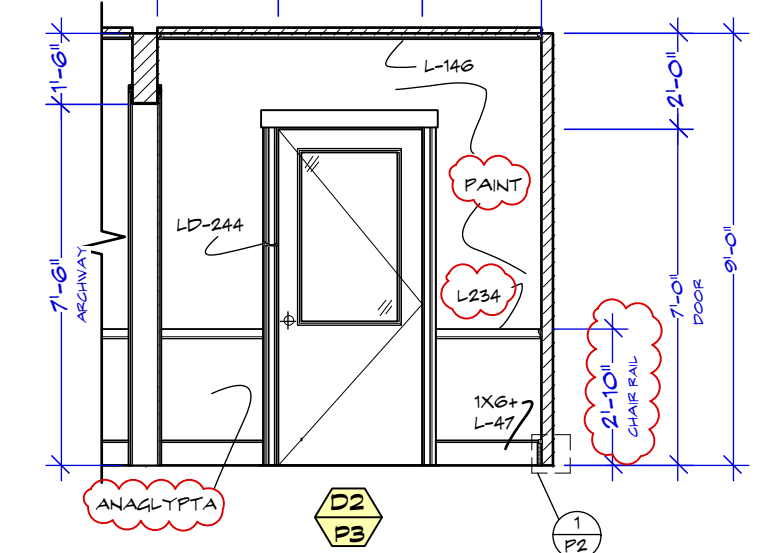


**H FOYER DOOR**  
SCALE: 1/4" = 1'-0"

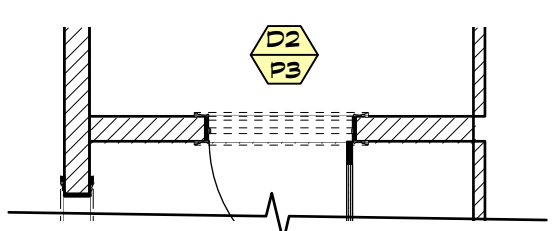


**FOYER DOOR PLAN**  
SCALE: 1/4" = 1'-0"

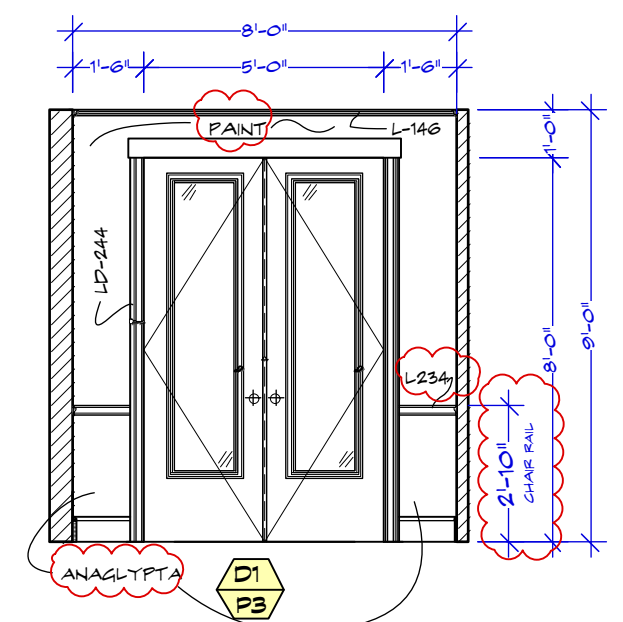


**I FRONT DOOR**  
SCALE: 1/4" = 1'-0"

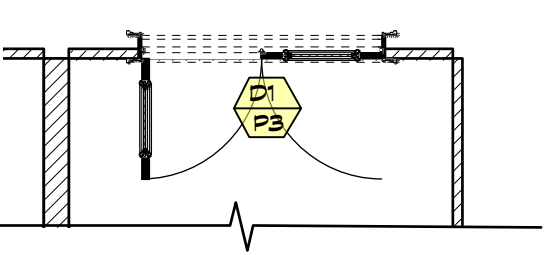


**FRNT DOOR PLAN**  
SCALE: 1/4" = 1'-0"

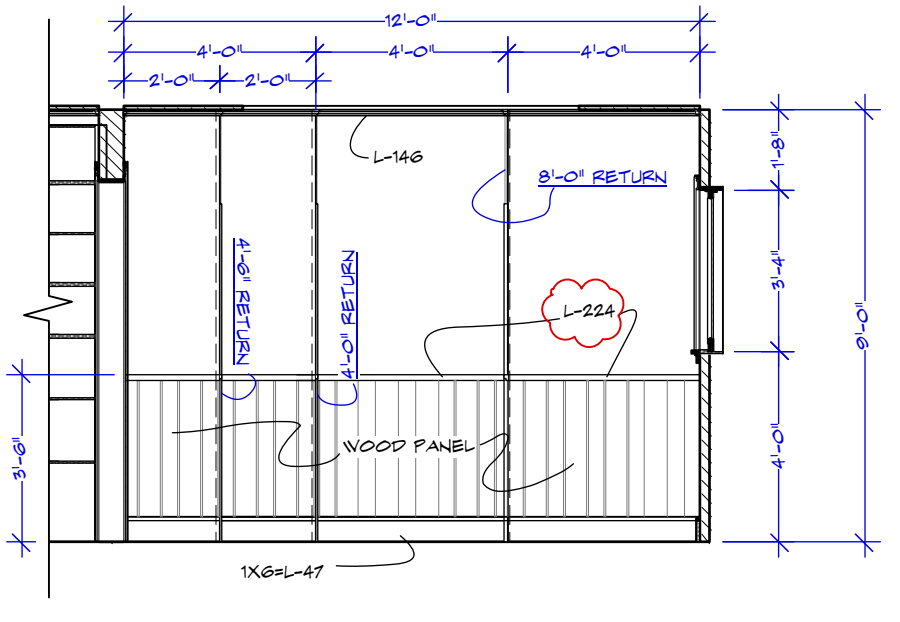


**J KITCHEN VIEW J**  
SCALE: 1/4" = 1'-0"

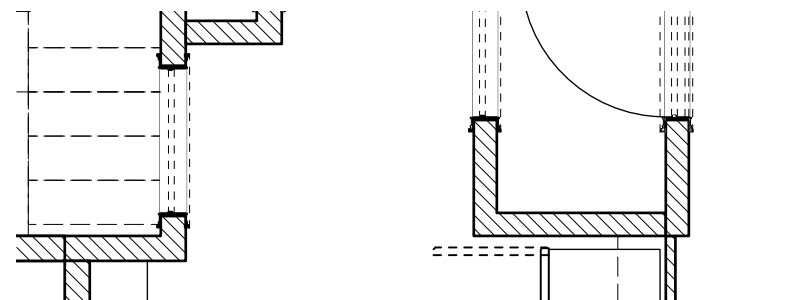


**VIEW J PLAN**  
SCALE: 1/4" = 1'-0"

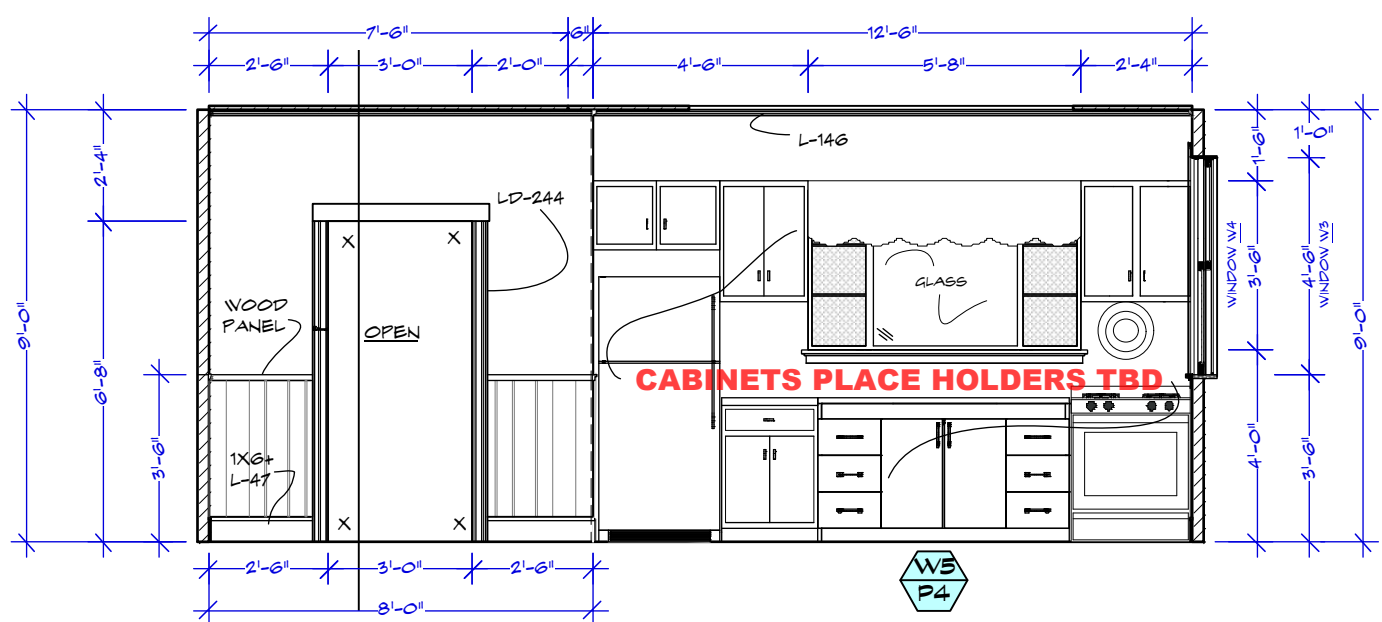


**K KITCHEN CABINET AREA**  
SCALE: 1/4" = 1'-0"

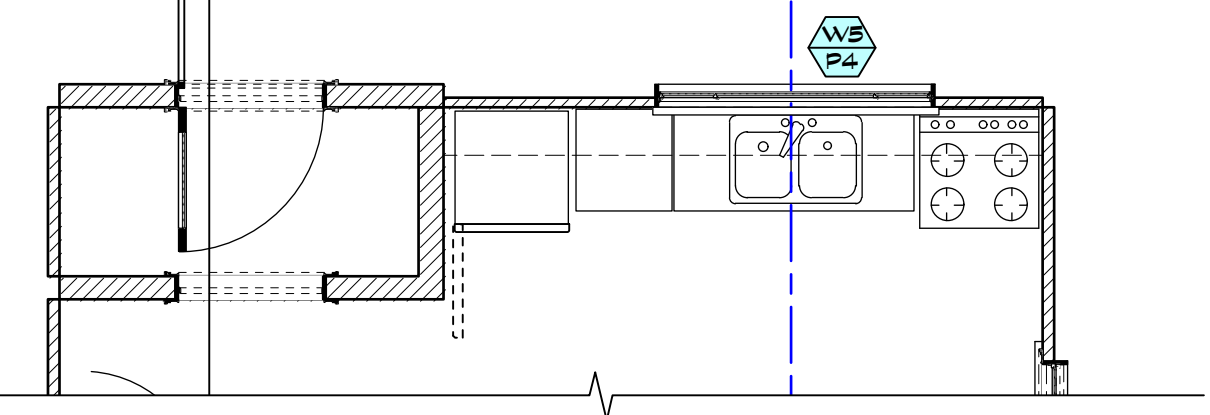


**CABINET PLAN**  
SCALE: 1/4" = 1'-0"

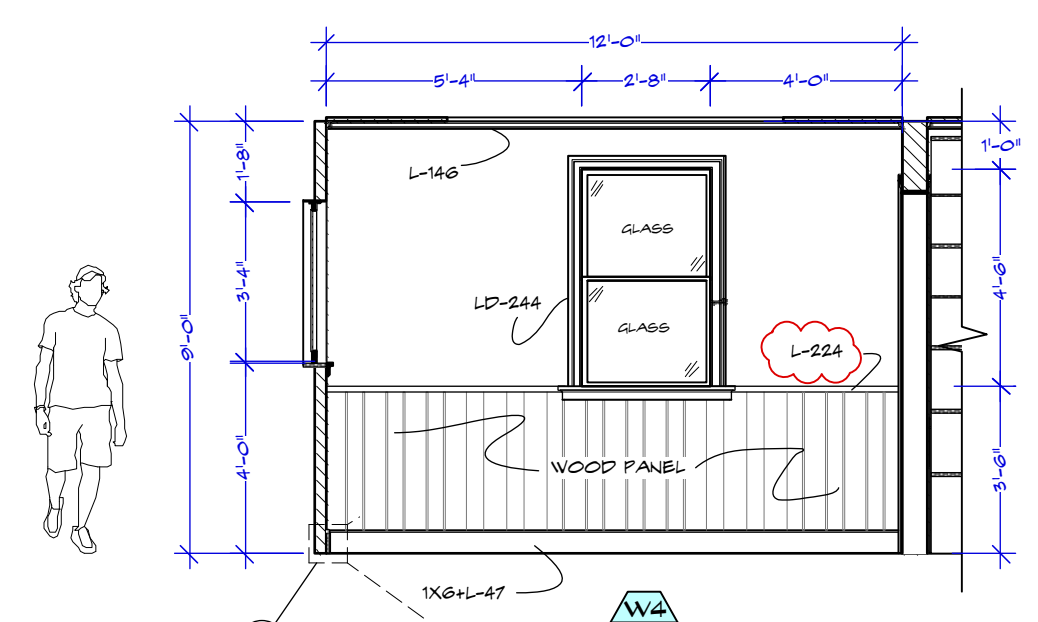


**L KITCHEN SIDE WINDOW**  
SCALE: 1/4" = 1'-0"

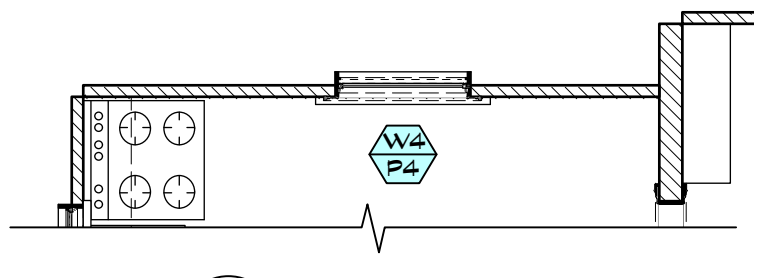

**SIDE WINDOW PLAN**  
SCALE: 1/4" = 1'-0"

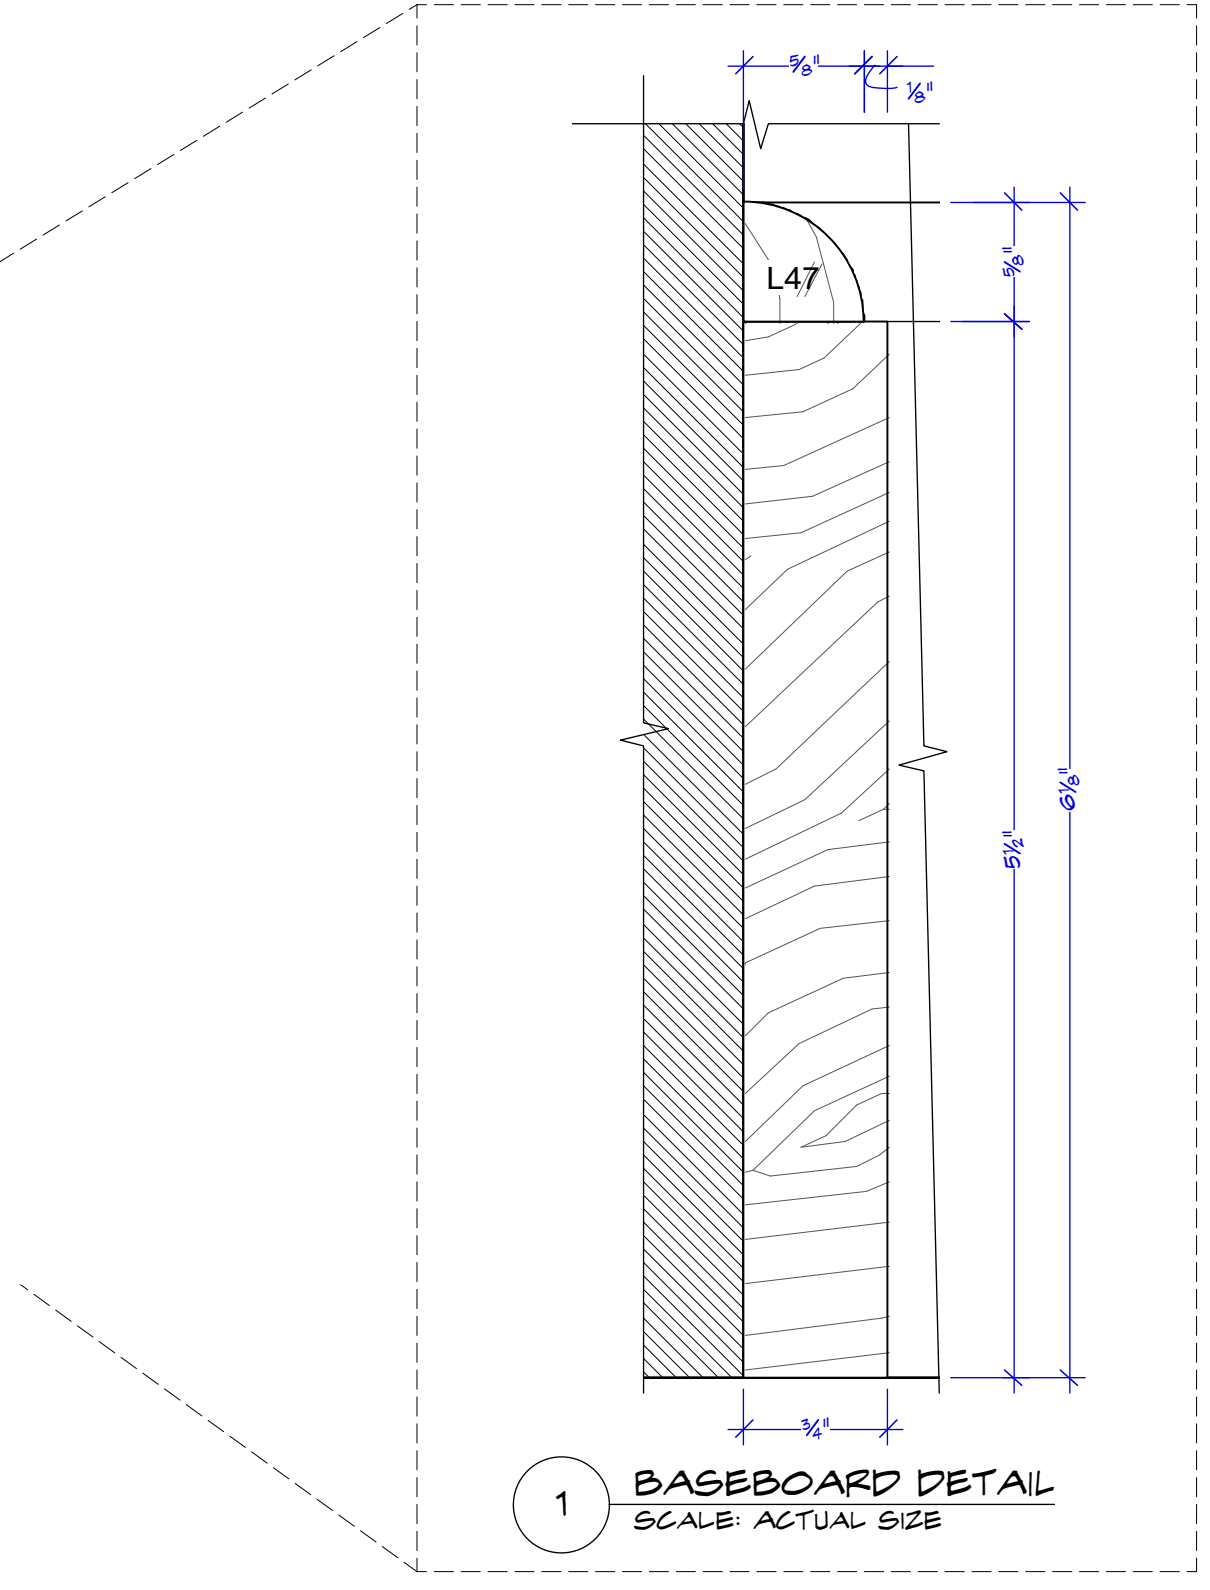

**1 BASEBOARD DETAIL**  
SCALE: ACTUAL SIZE

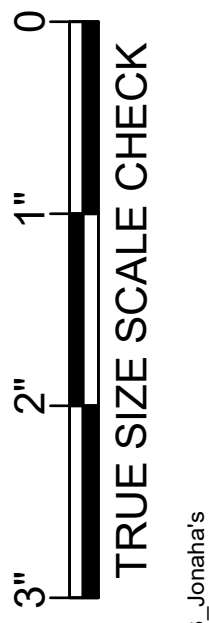

TRUE SIZE SCALE CHECK

**REVISED - ADDED CHAIR RAIL L234, ANAGLYPTA AND WALL TREATMENT**

**REVISED 02/05/2019**





Episode:	AMORT	Drawn by:	M. FAHRER
Set #:	102	Drawing Date:	2/5/2019
Scale:	1/4" = 1'-0"	Sheet Date:	XX/XX/2018

Set Name & Description:	JONAH'S HOUSE DOWNSTAIRS ELEVATIONS
Director:	DIRECTOR
Location:	STEINER STUDIO STAGE 27










Exec Producer:	NIKKI TUSCANO	Producer:	JERRY KUPFER
Line Producer:	BILL SELL	UPM:	BILL SELL
Address:	STEINER STUDIO 15 WASHINGTON AVE	Art Director:	MARCI MUDD
Prod. Designer:	CURT BEECH	Const. Coordinator:	NILES NORTON
Set Decorator:	SUSAN MARSHAL		





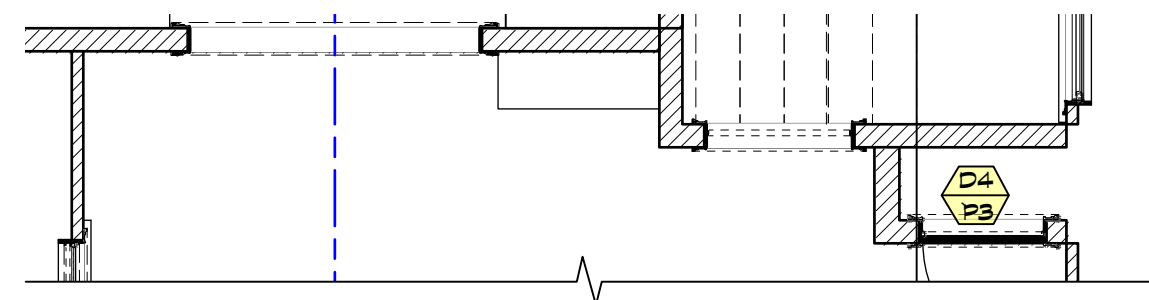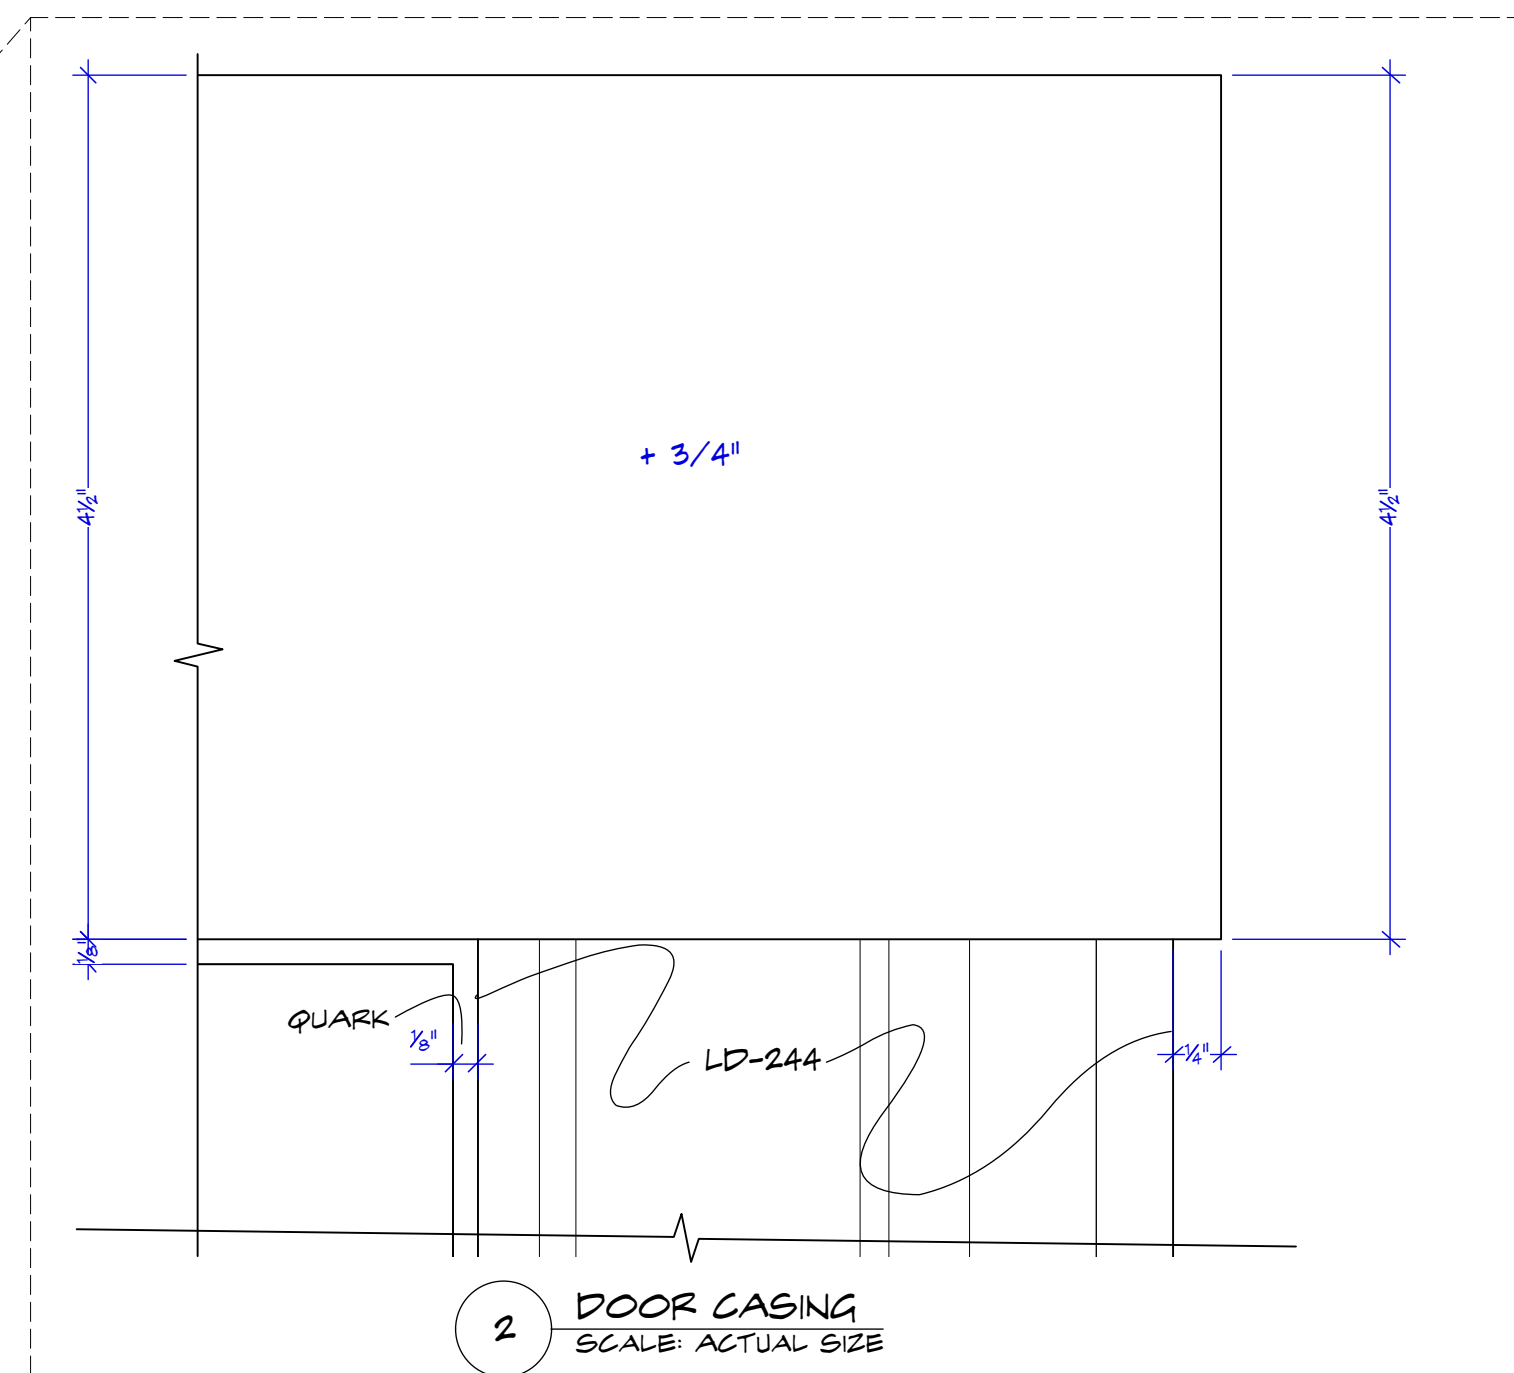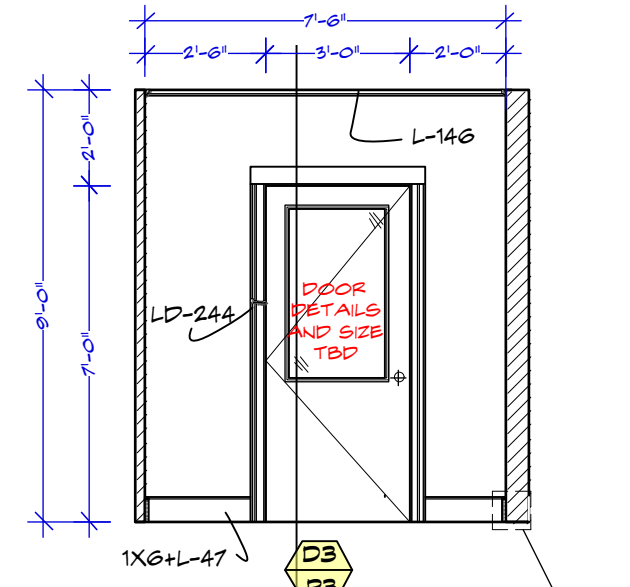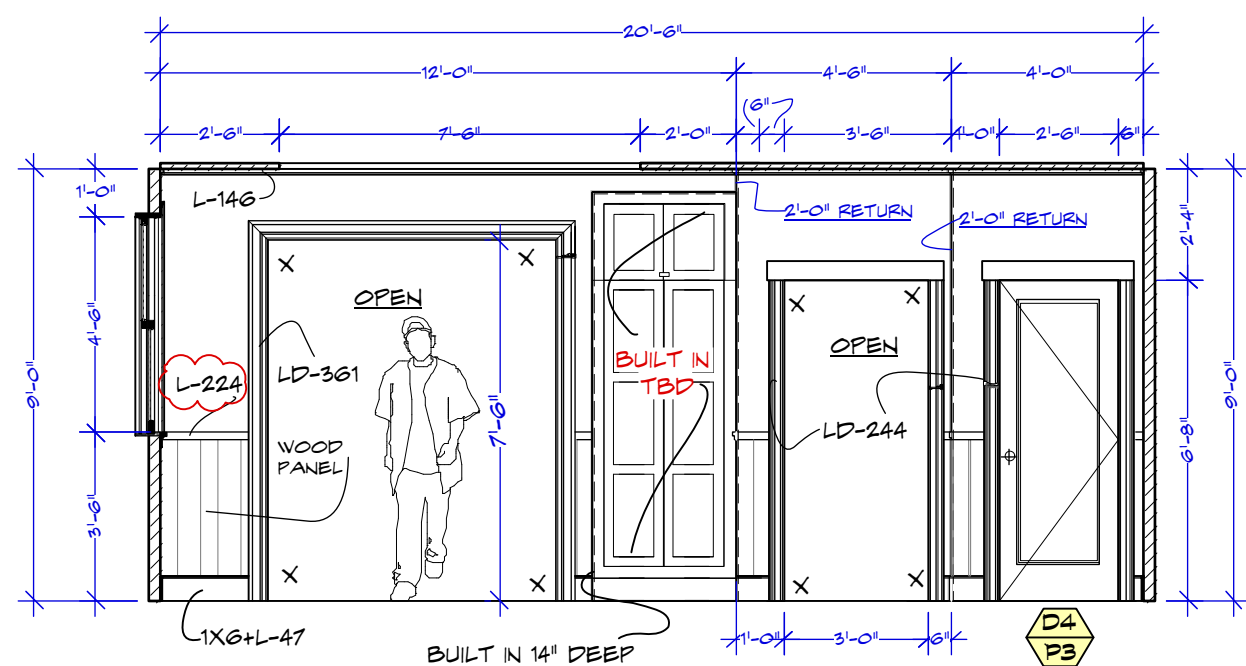

ARCHWAY-BASEMENT DOOR PLAN  
SCALE: 1/4" = 1'-0"

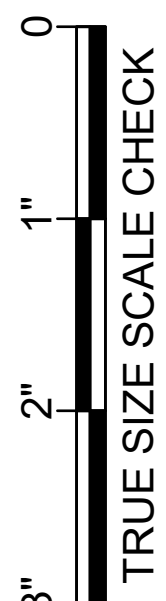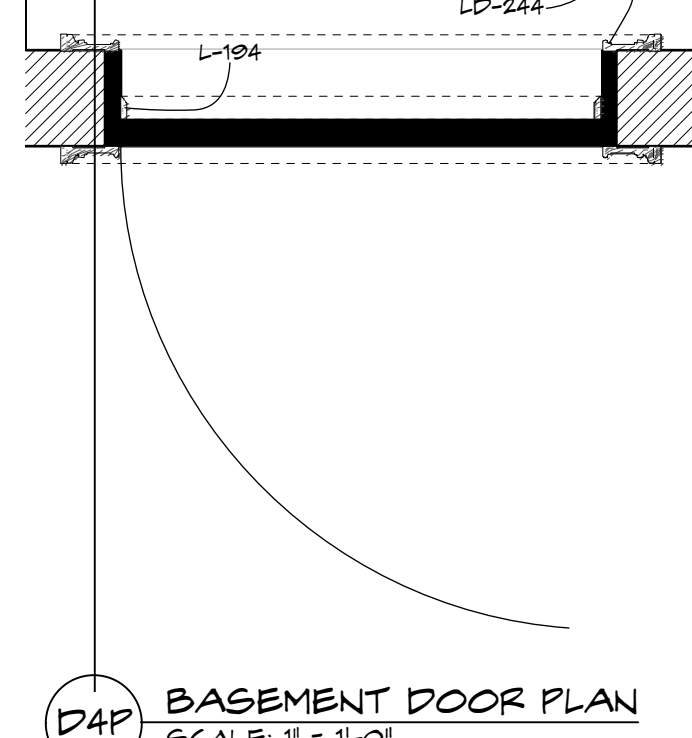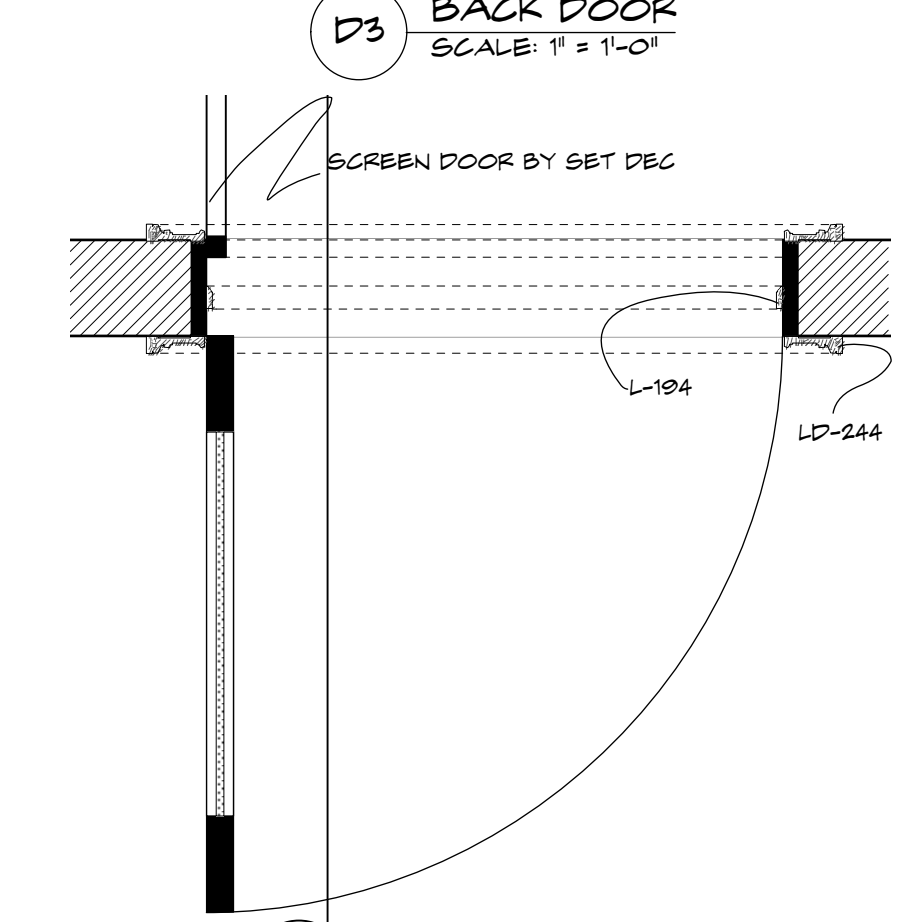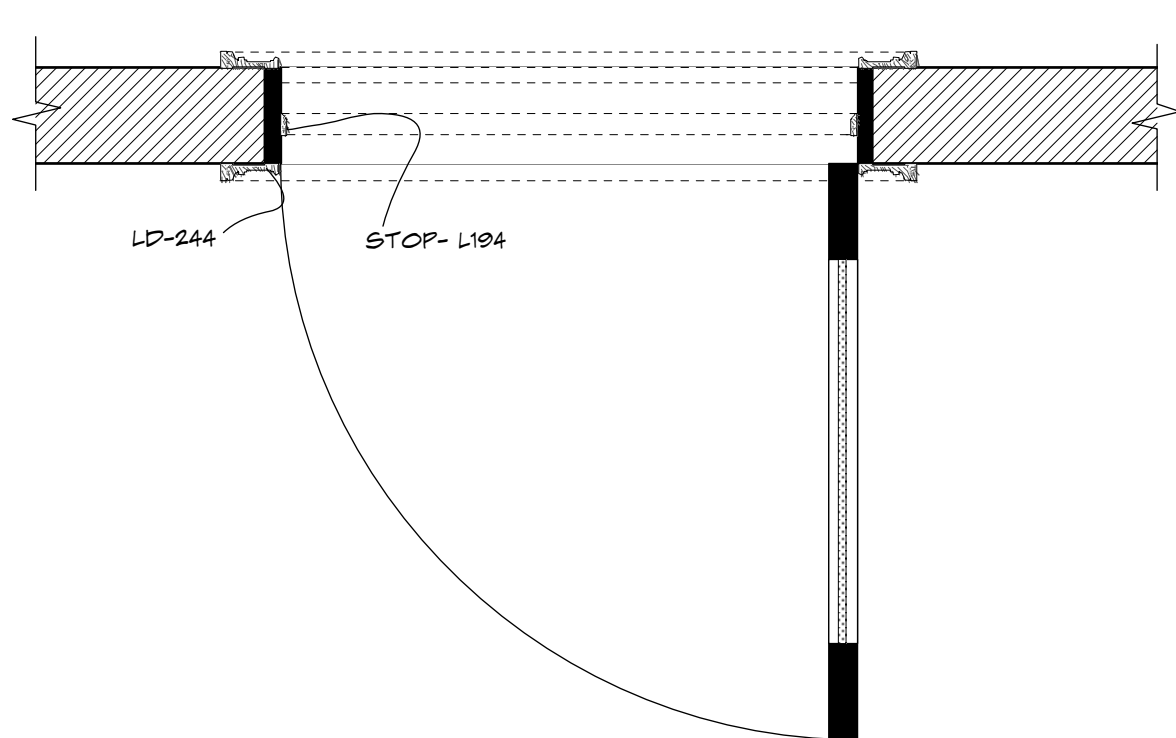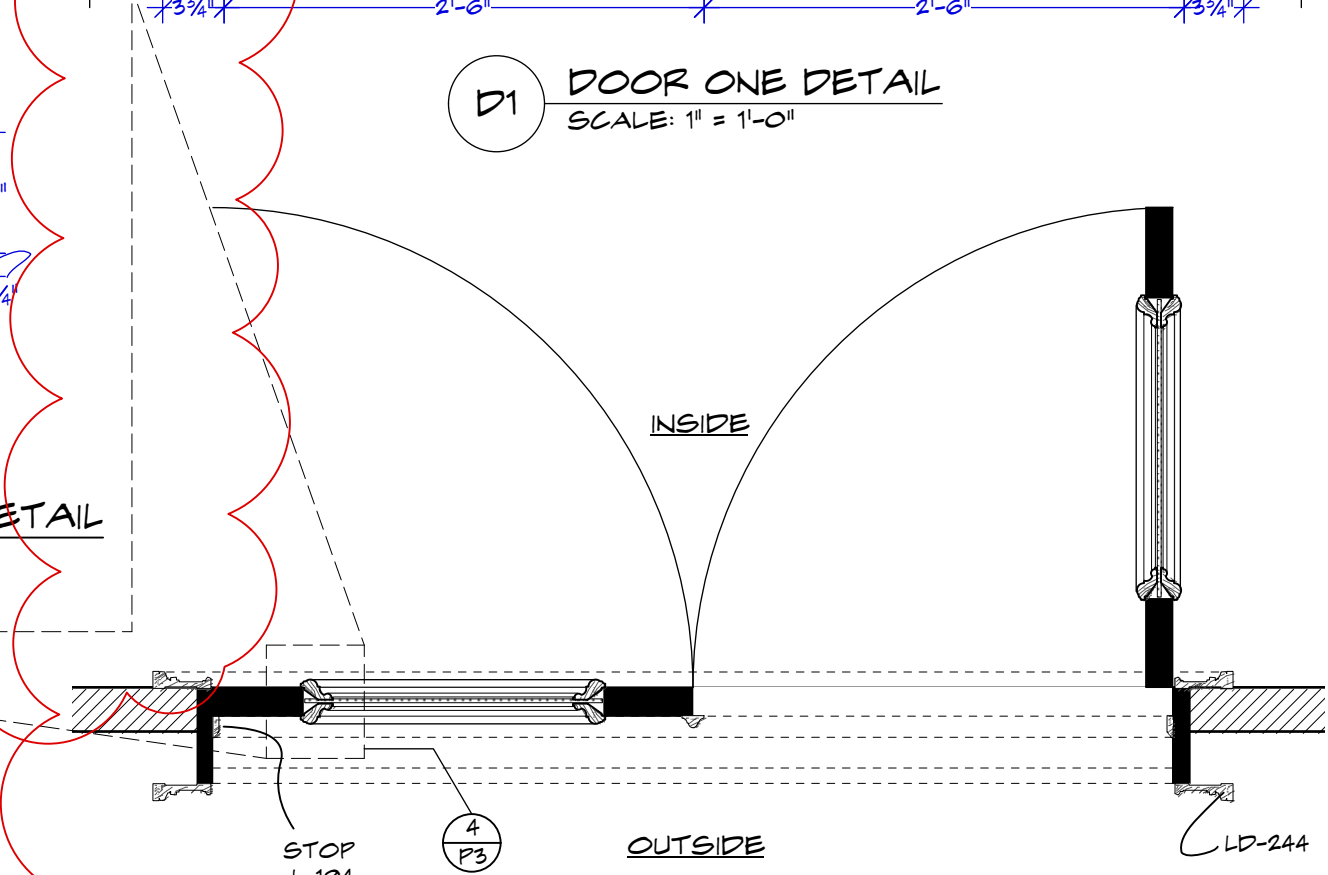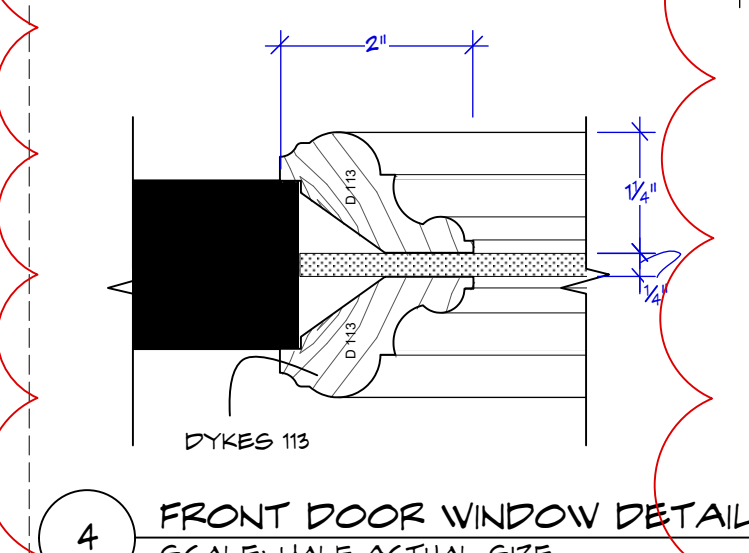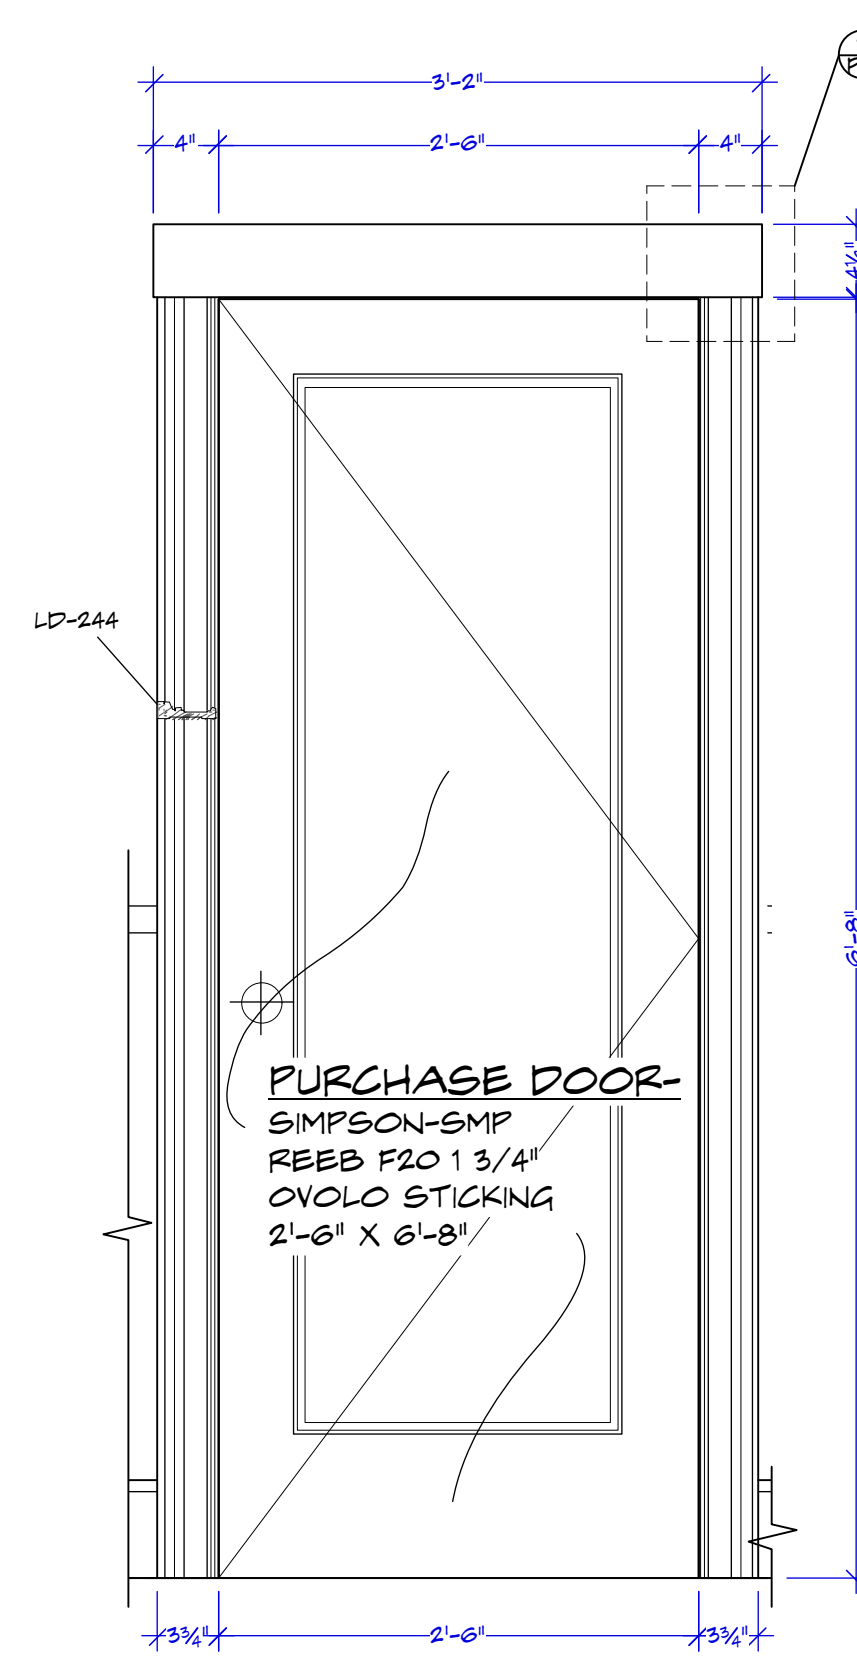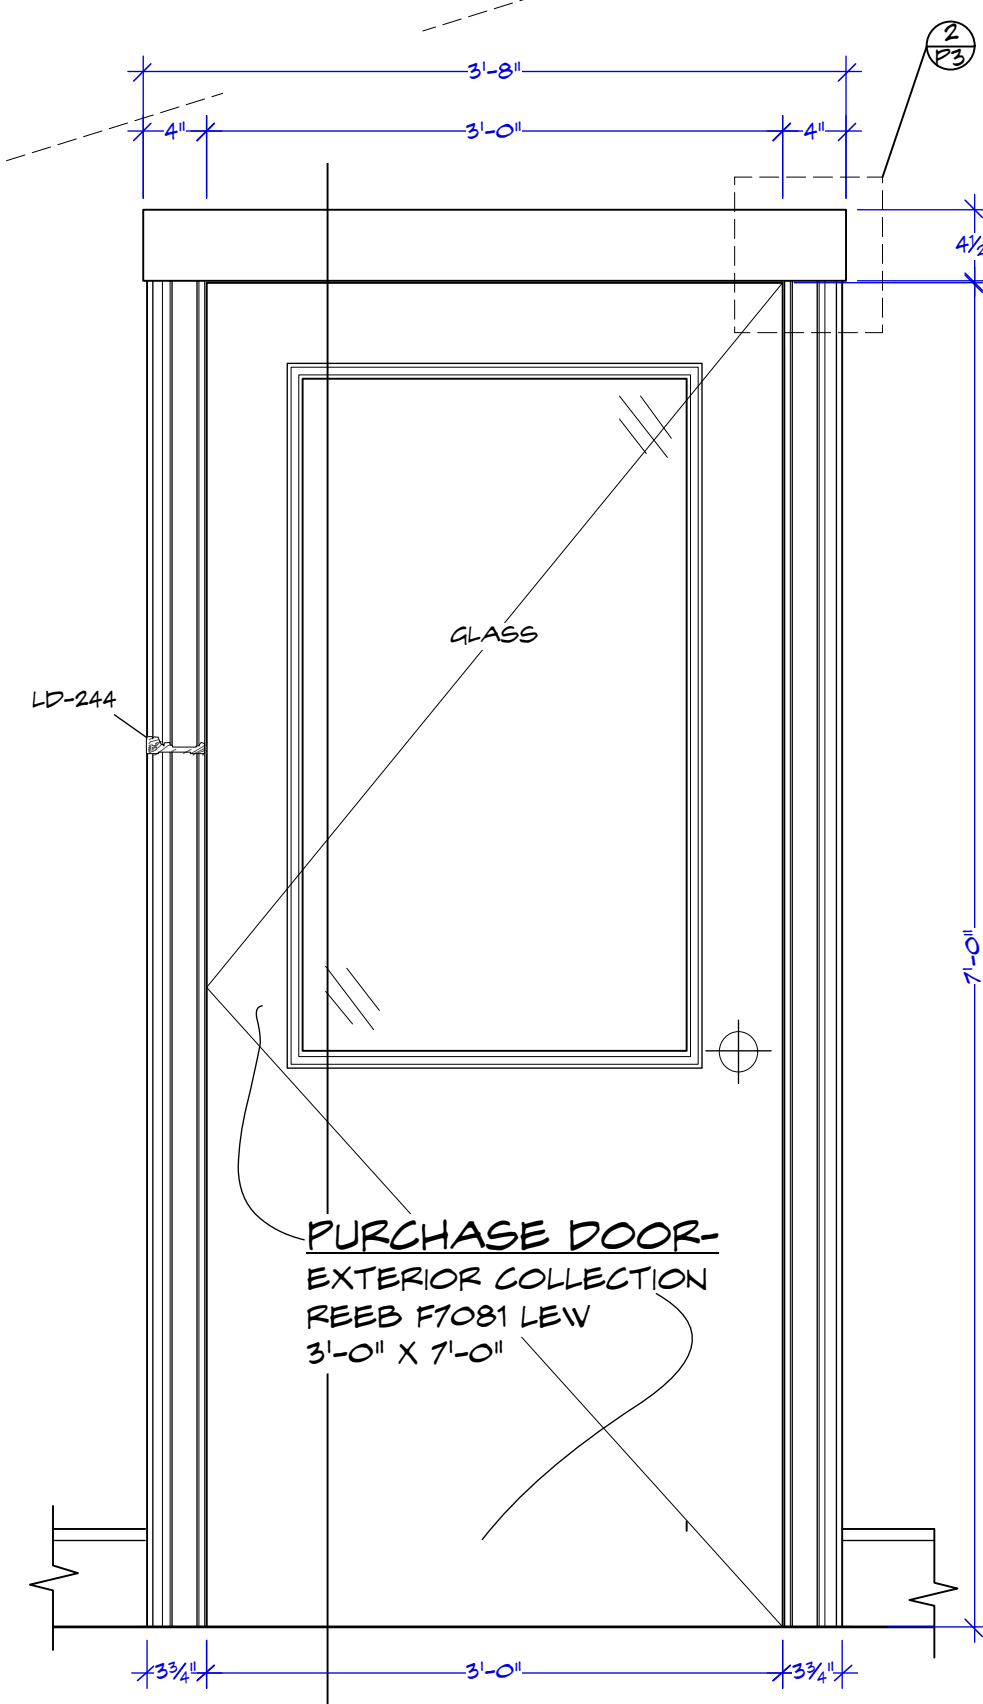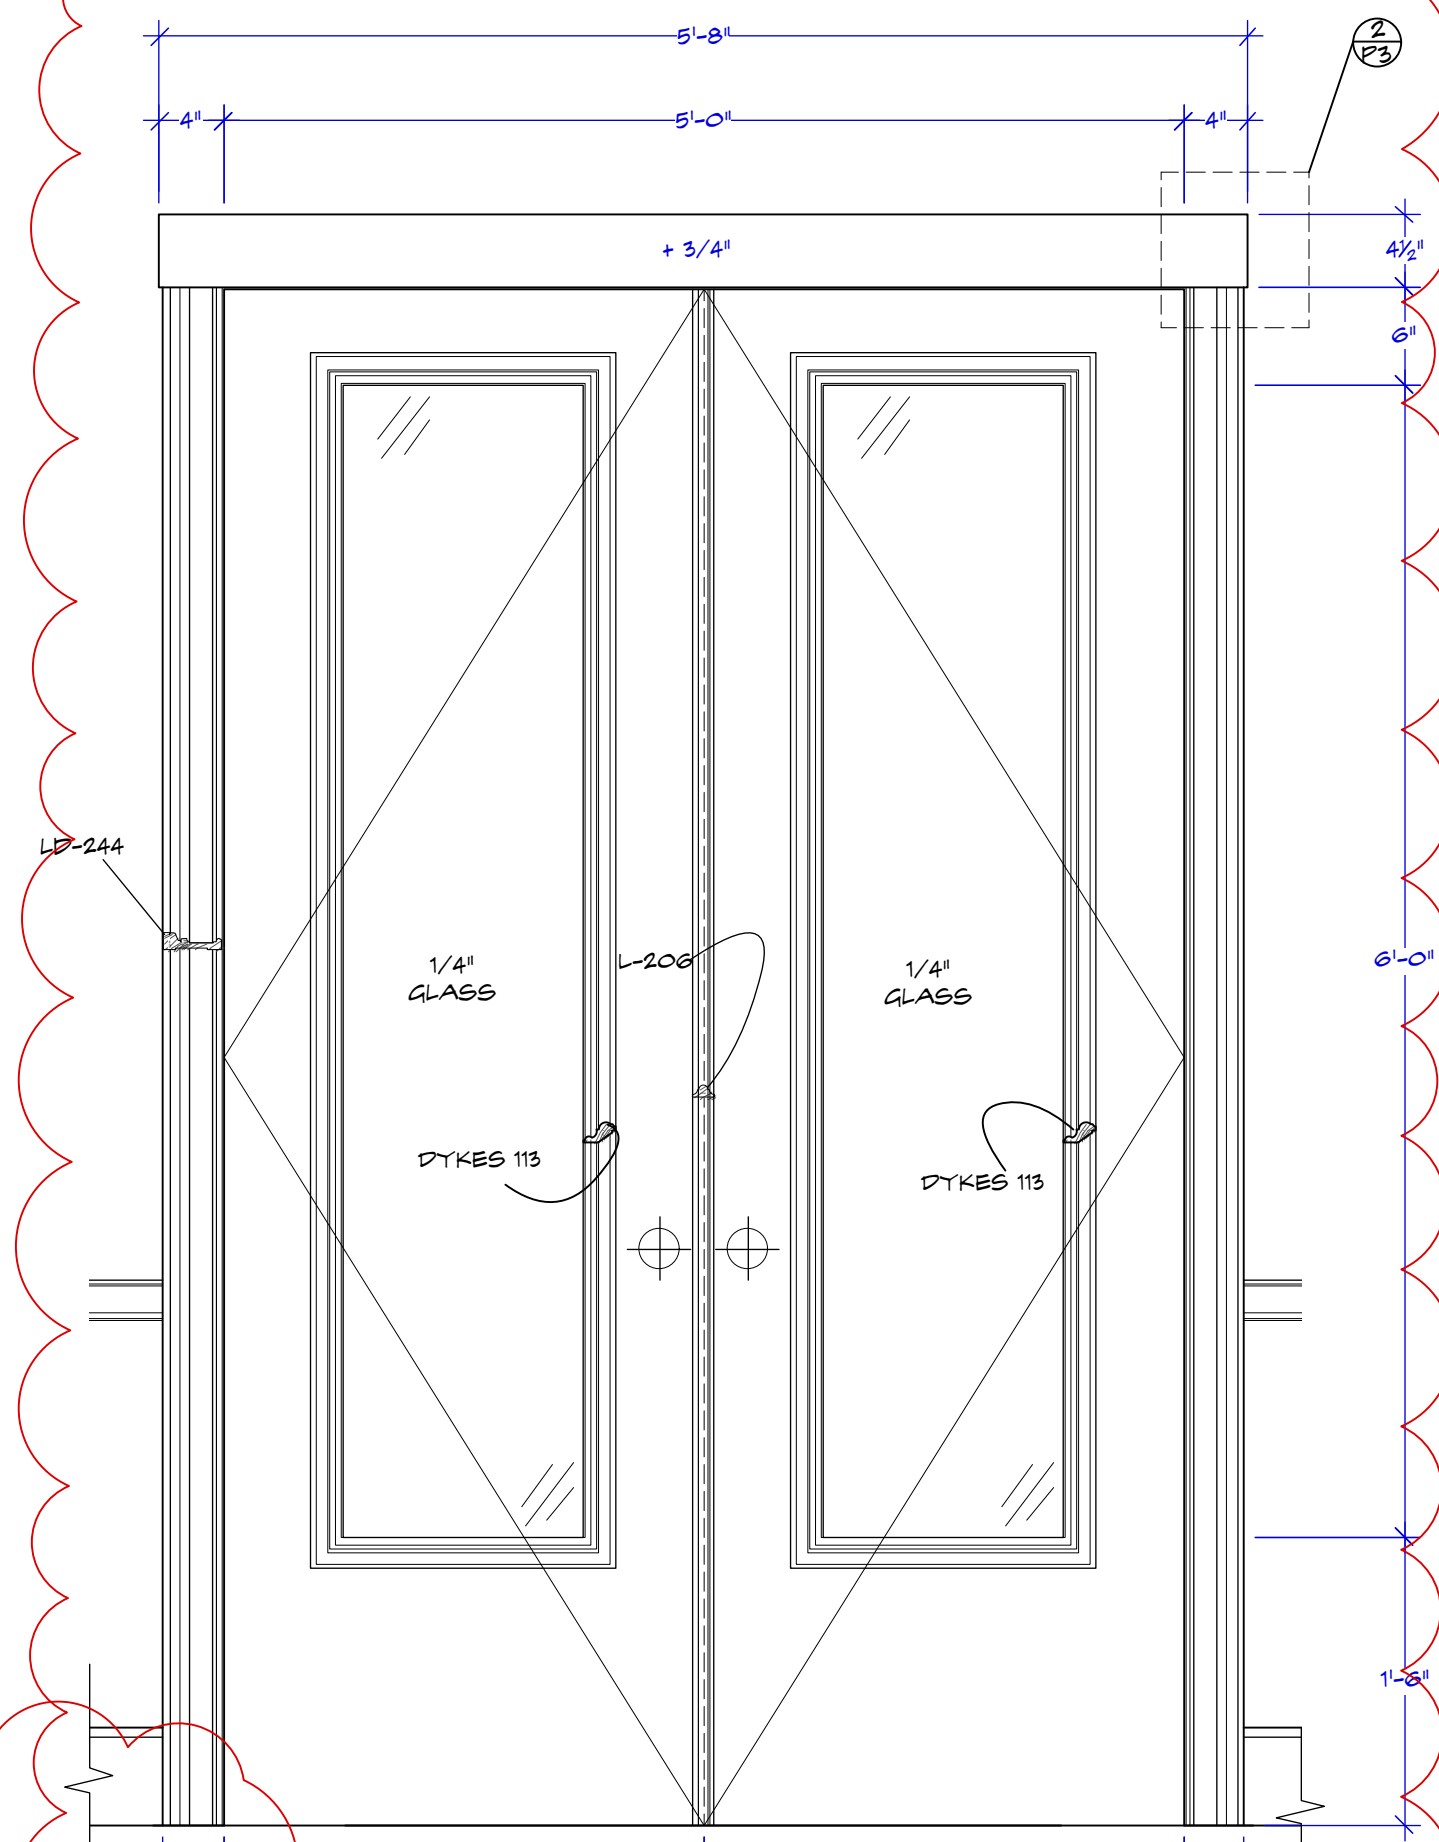

102\_102\_Jonah's\_2-5-19\_[REL].dwg



REVISED -  
FOYER DOOR PURCHASED  
FRONT DOOR BUILT  
REVISED 02/05/2019

Episode: AMORT	Drawing Date: 2/5/2019	Drawn by: M. FAHRER
Set #: 102	Sheet Date: XX/XX/2018	Sheet No: 102-03
Director: DIRECTOR		NOTED
Location: STEINER STUDIO STAGE 27		

Set Name & Description:  
JONAH'S HOUSE DOWNSTAIRS ELEVATION/ DOORS  
Director: DIRECTOR  
Location: STEINER STUDIO STAGE 27


Exec Producer: NIKKI TUSCANO  
Line Producer: BILL SELL  
Address: STEINER STUDIO 15 WASHINGTON AVE  
Prod. Designer: CURT BEECH  
Set Decorator: SUSAN MARSHAL

Producer: JERRY KUPFER  
UPM: BILL SELL  
Art Director: MARCI MUDD  
Const. Coordinator: NILES NORTON






**NOTE:**  
 WINDOWS MADE TO LOOK LIKE  
 ALUMINUM REPLACEMENT  
 WINDOWS  
 LOCATION WINDOWS MATCHING PICTURED

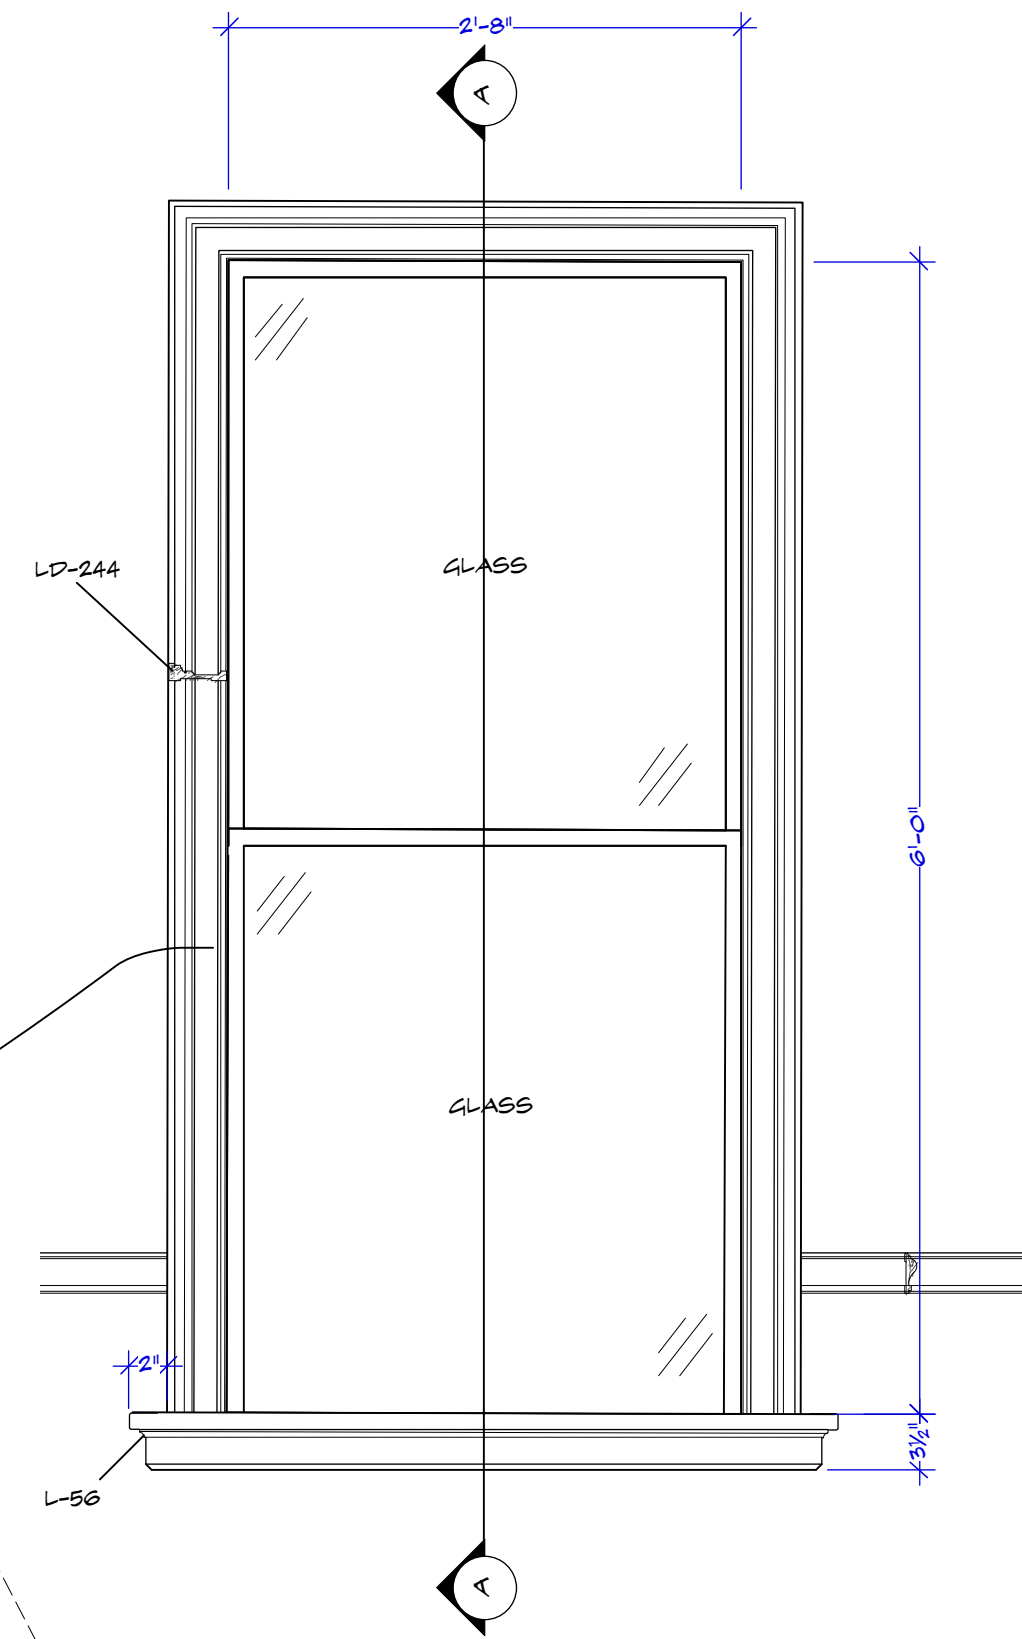


W1 WINDOW DETAIL  
 SCALE: 1" = 1'-0"


A-A SECTION A-A  
 SCALE: 1" = 1'-0"

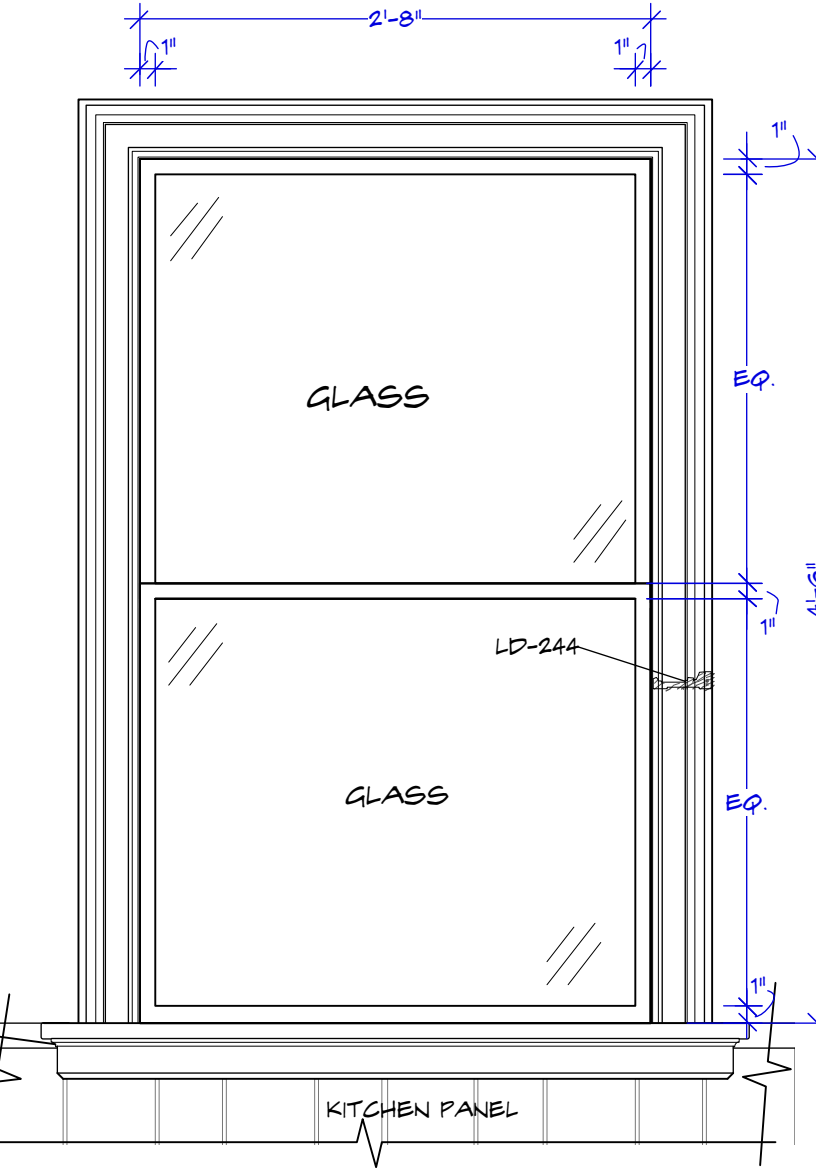


W4 KITCHEN WINDOW W4  
 SCALE: 1" = 1'-0"

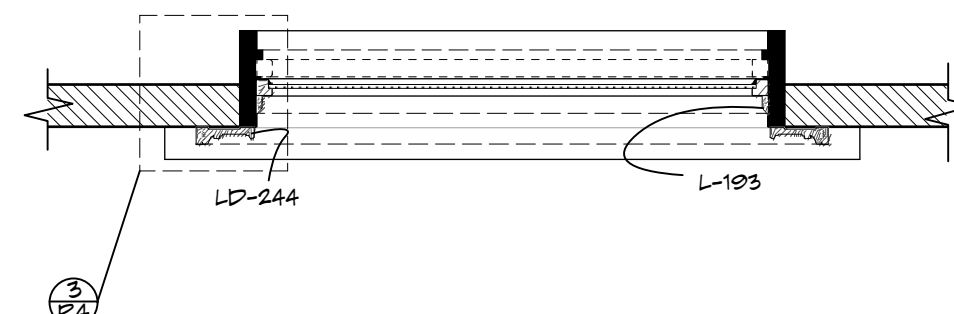


W4 KITCHEN WINDOW PLAN  
 SCALE: 1" = 1'-0"

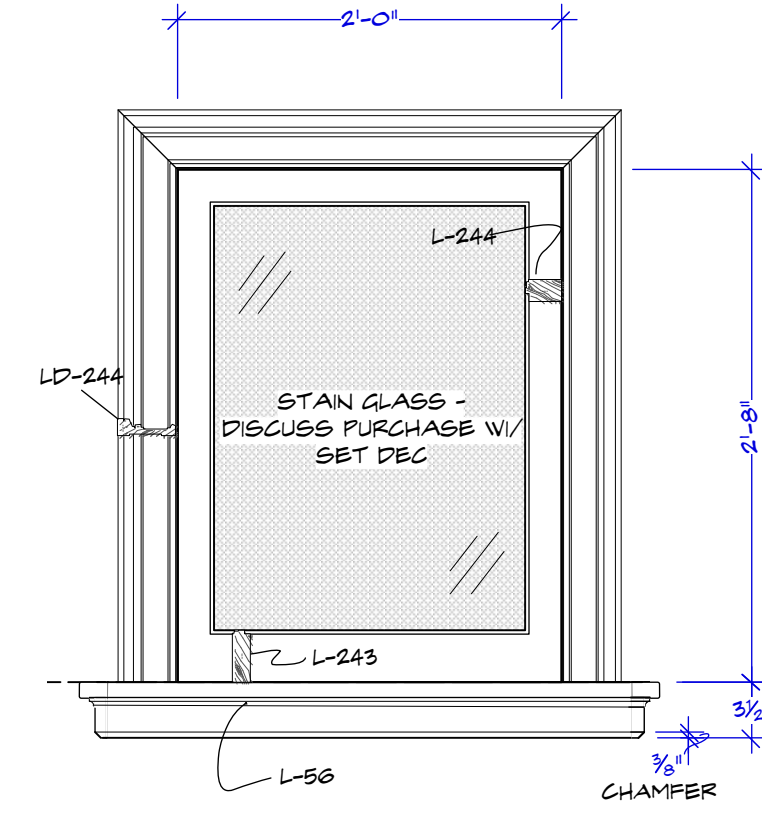


W2 STAIR WINDOW  
 SCALE: 1" = 1'-0"

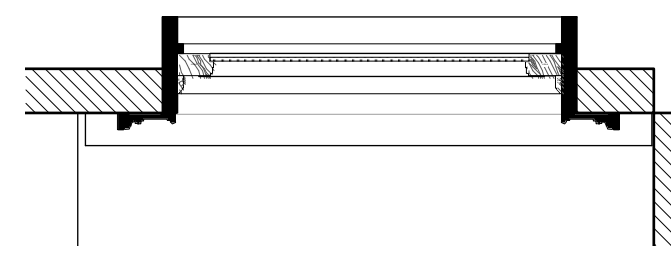


W2 STAIR WINDOW PLAN  
 SCALE: 1" = 1'-0"

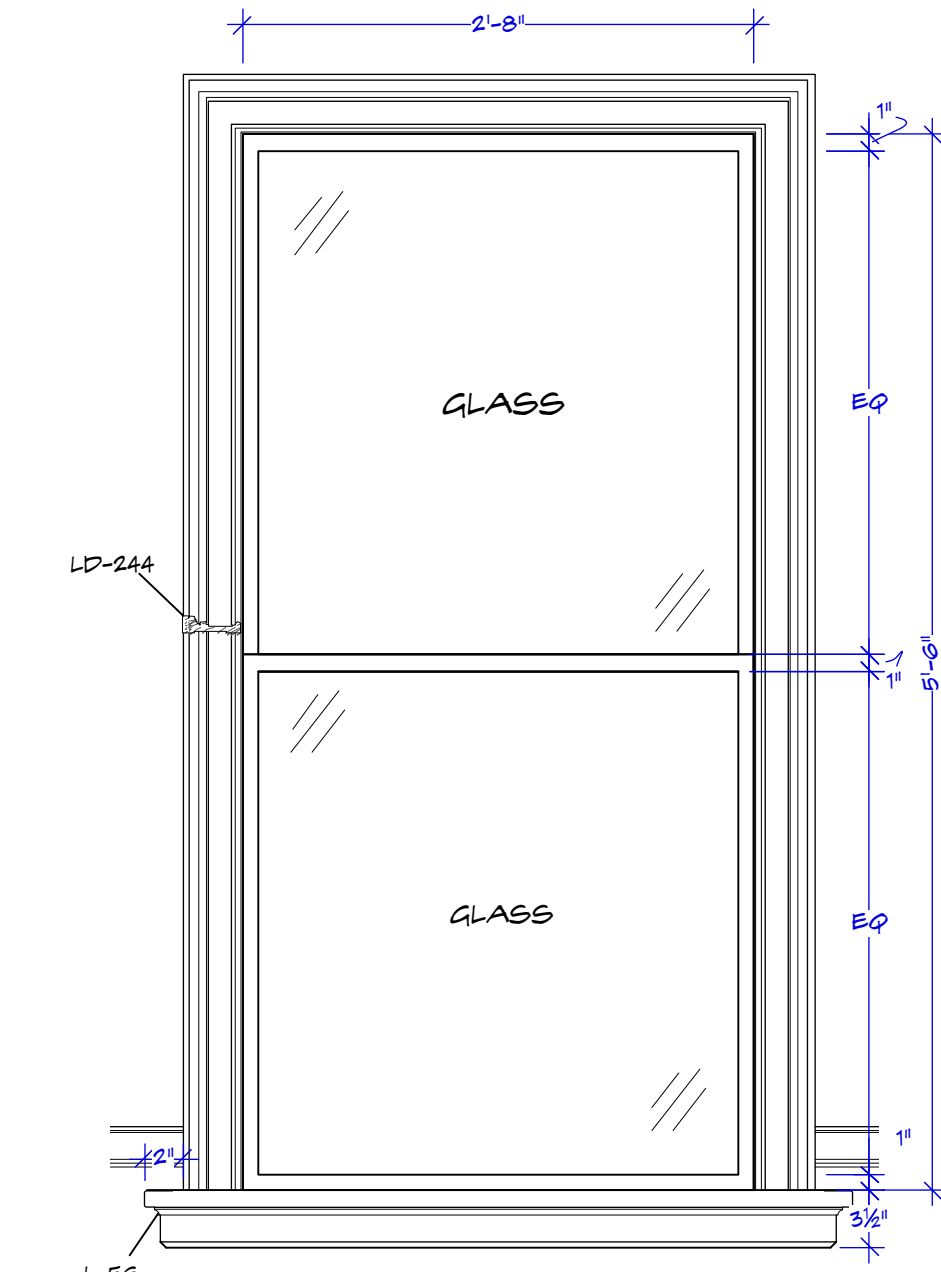


W3 WINDOW 3  
 SCALE: 1" = 1'-0"

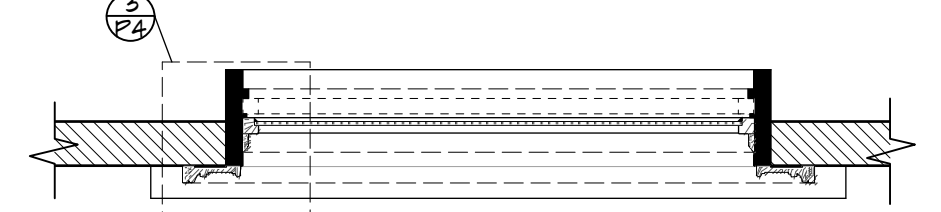


W3 WINDOW 3 PLAN  
 SCALE: 1" = 1'-0"

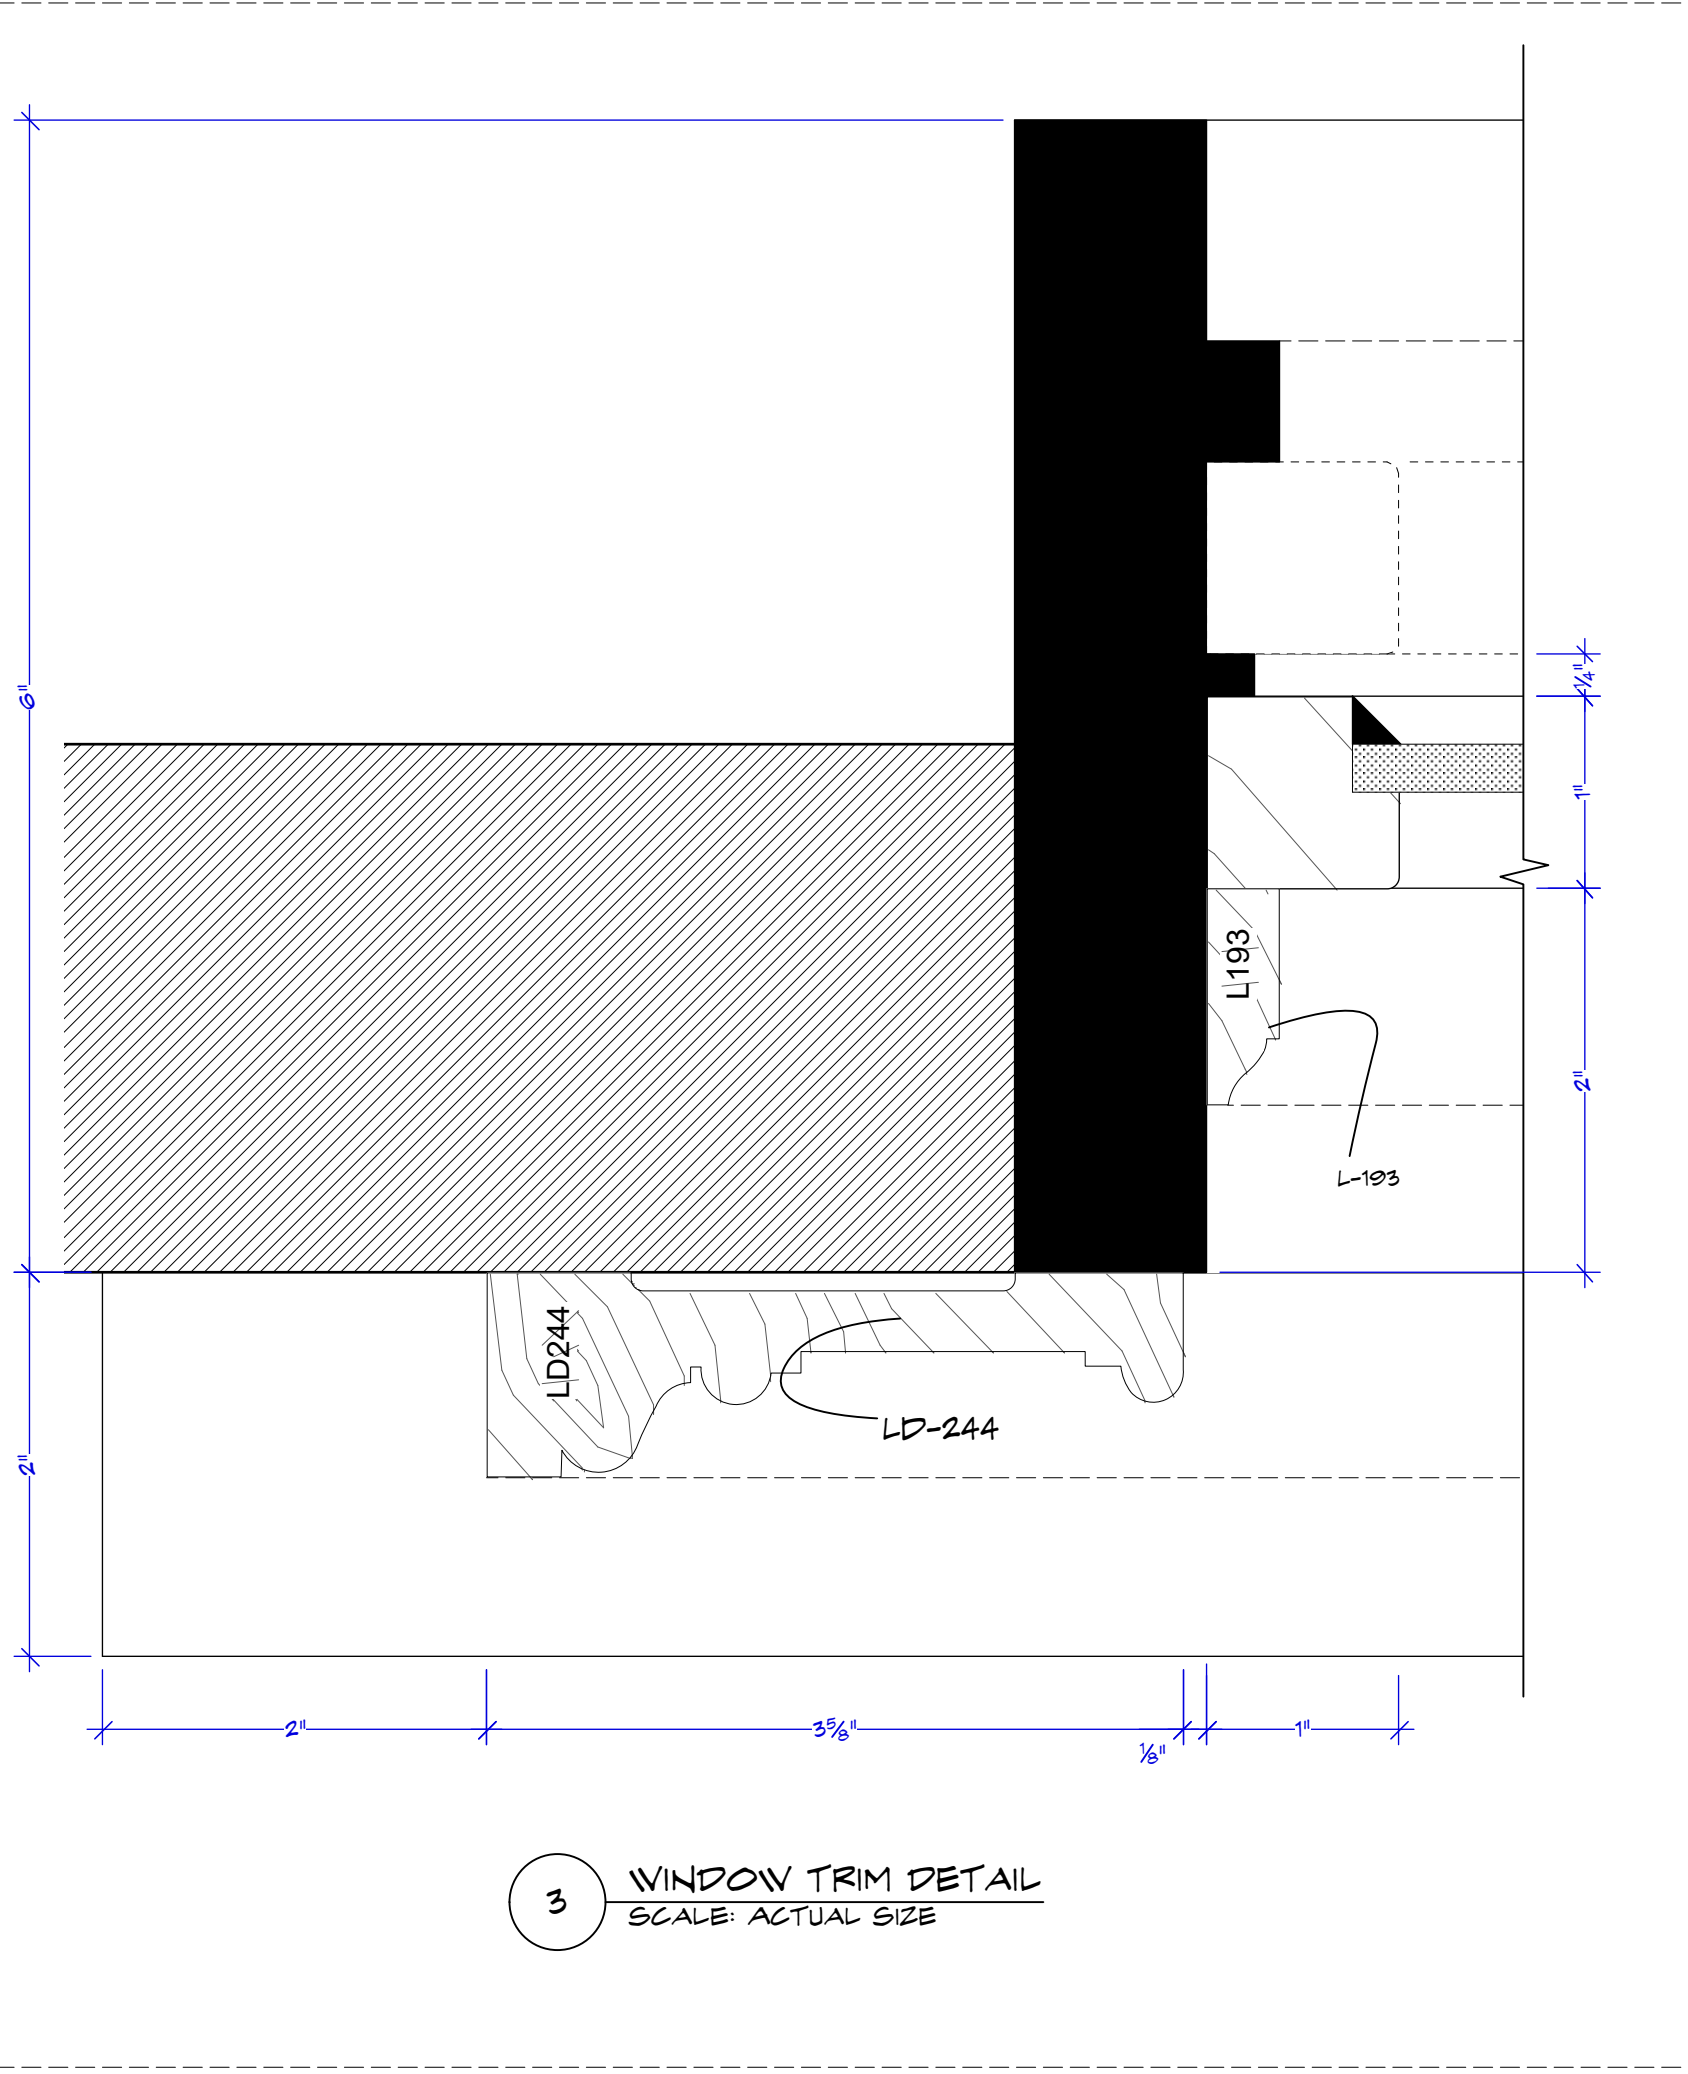

W3 WINDOW TRIM DETAIL  
 SCALE: ACTUAL SIZE

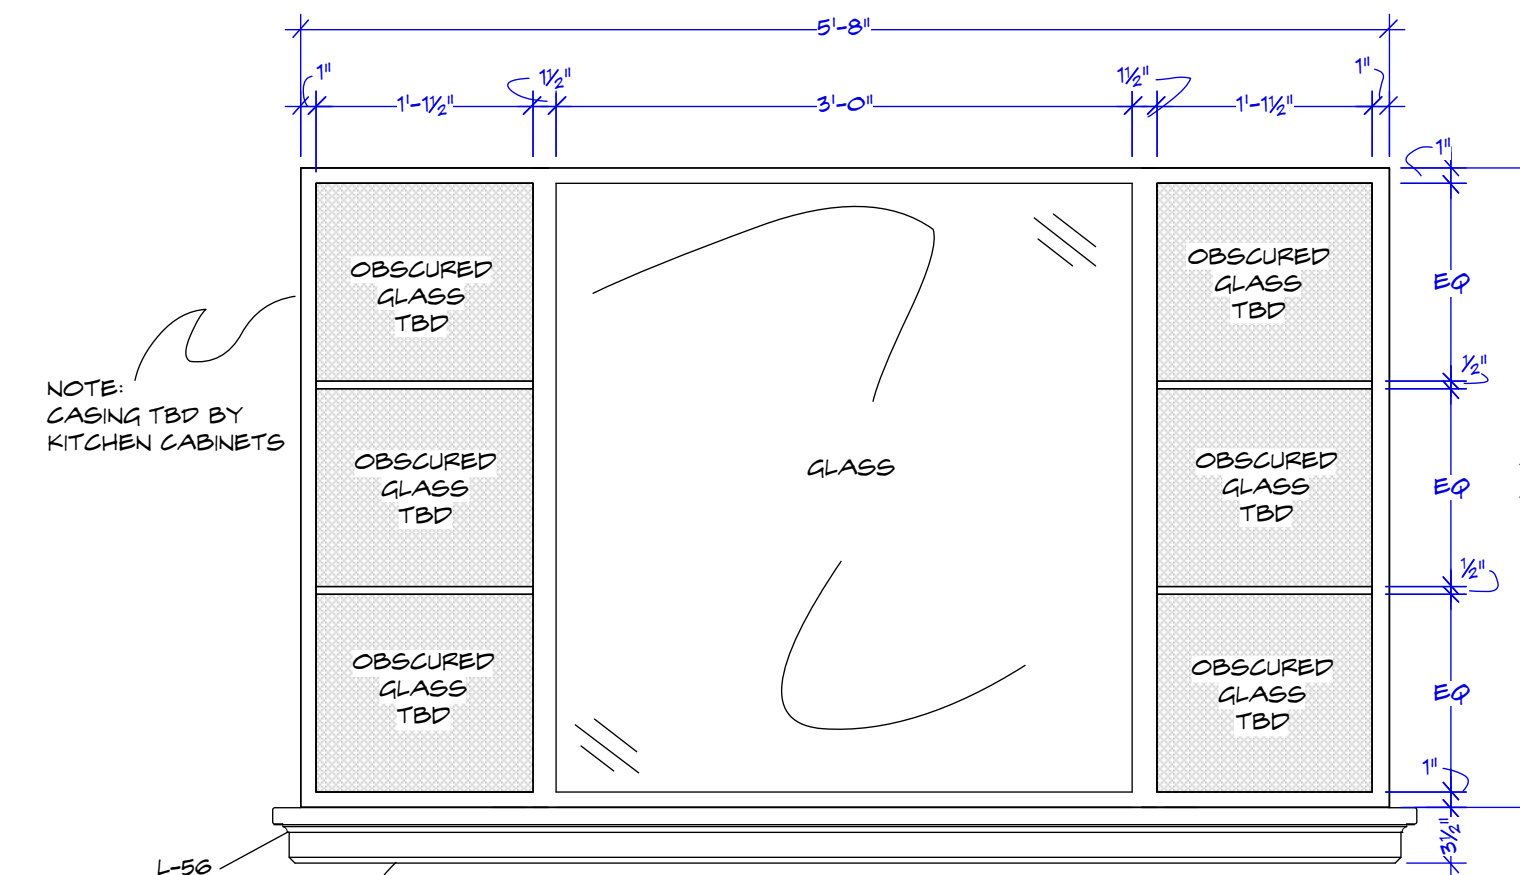


W5 KITCHEN WINDOW W5  
 SCALE: 1" = 1'-0"

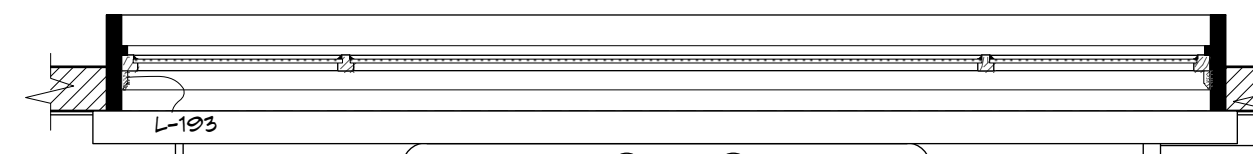

W5 KITCHEN WINDOW PLAN  
 SCALE: 1" = 1'-0"

**NOTE:**  
 - ALL WINDOW SASHES TO LOOK  
 LIKE ALLUMINUM REPLACEMENT WINDOWS AS SHOWN  
 ABOVE EXCEPT FOR W2 WHICH HAS STANDARD  
 LENOBLE SASH.  
 - ALL DOUBLE HUNG ARE TYPICAL DETAILS TO MATCH  
 WINDOW - W1

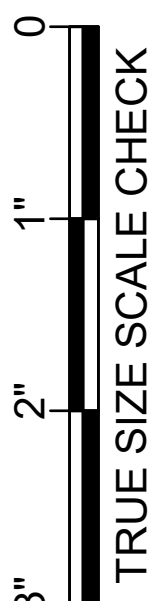


TRUE SIZE SCALE CHECK


102\_102\_Jonah's\_2-5-19\_[REV].dwg






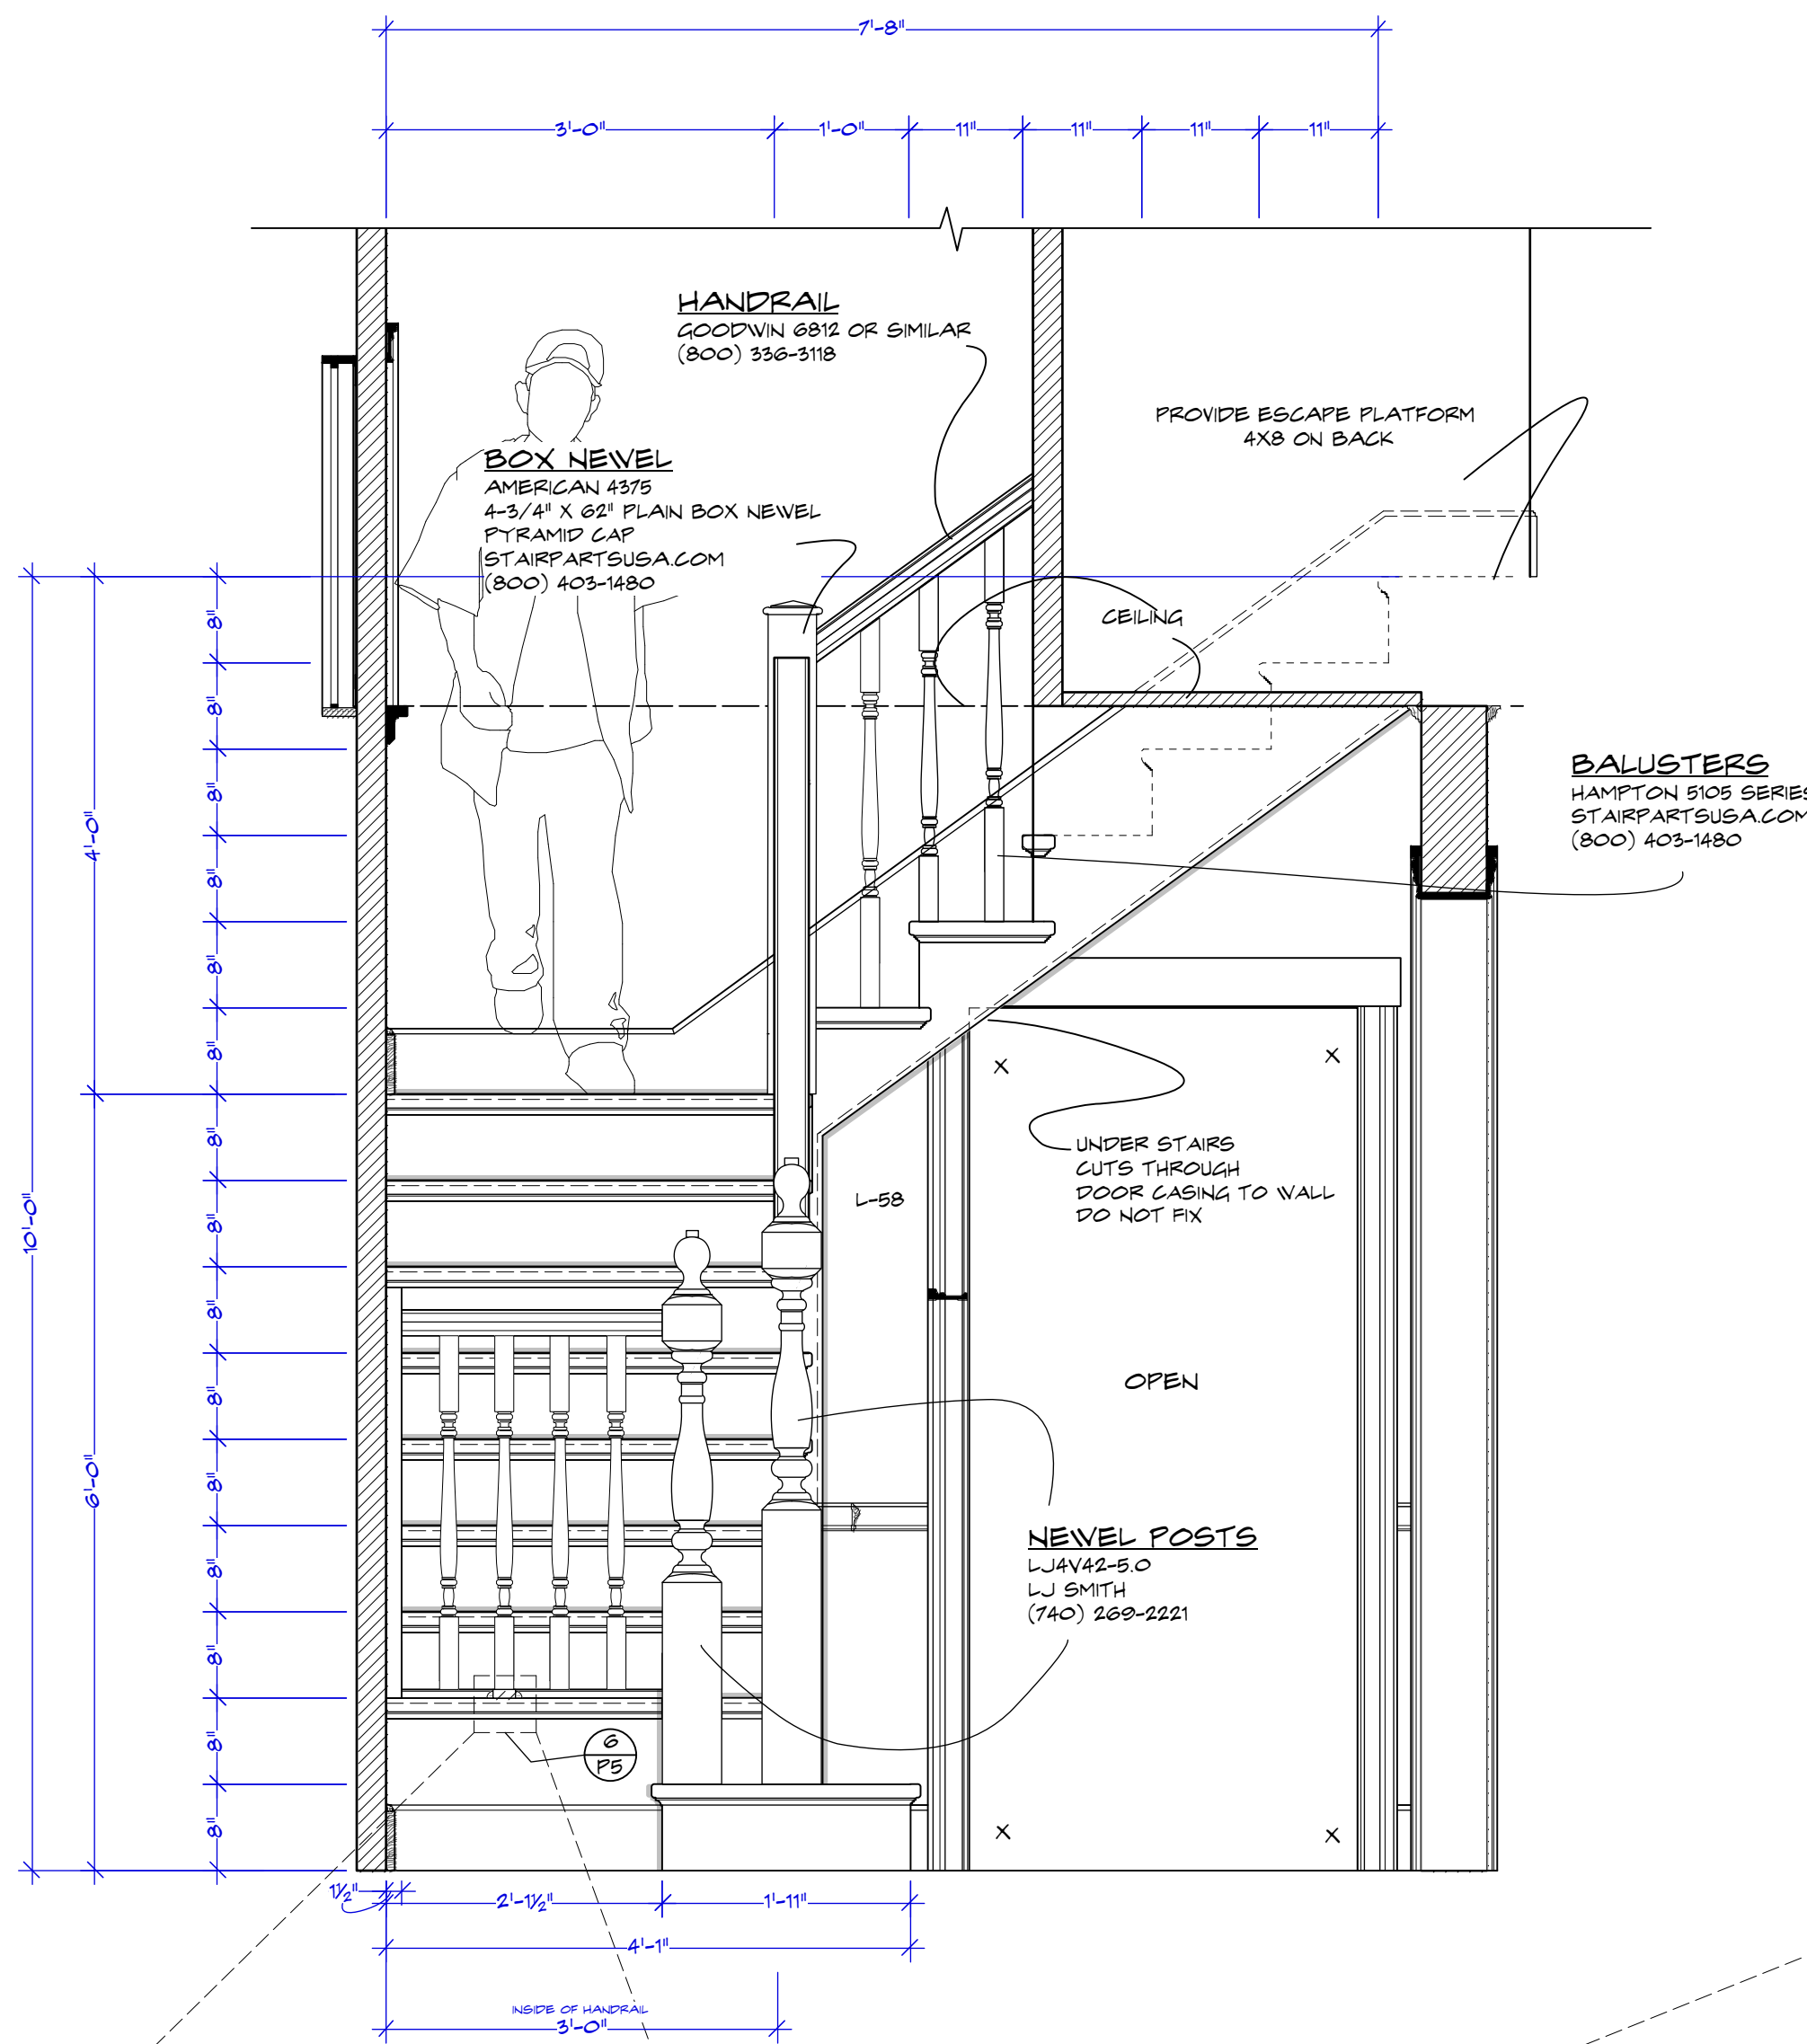


**E-3 STAIRS SIDE VIEW**  
SCALE: 3/4" = 1'-0"

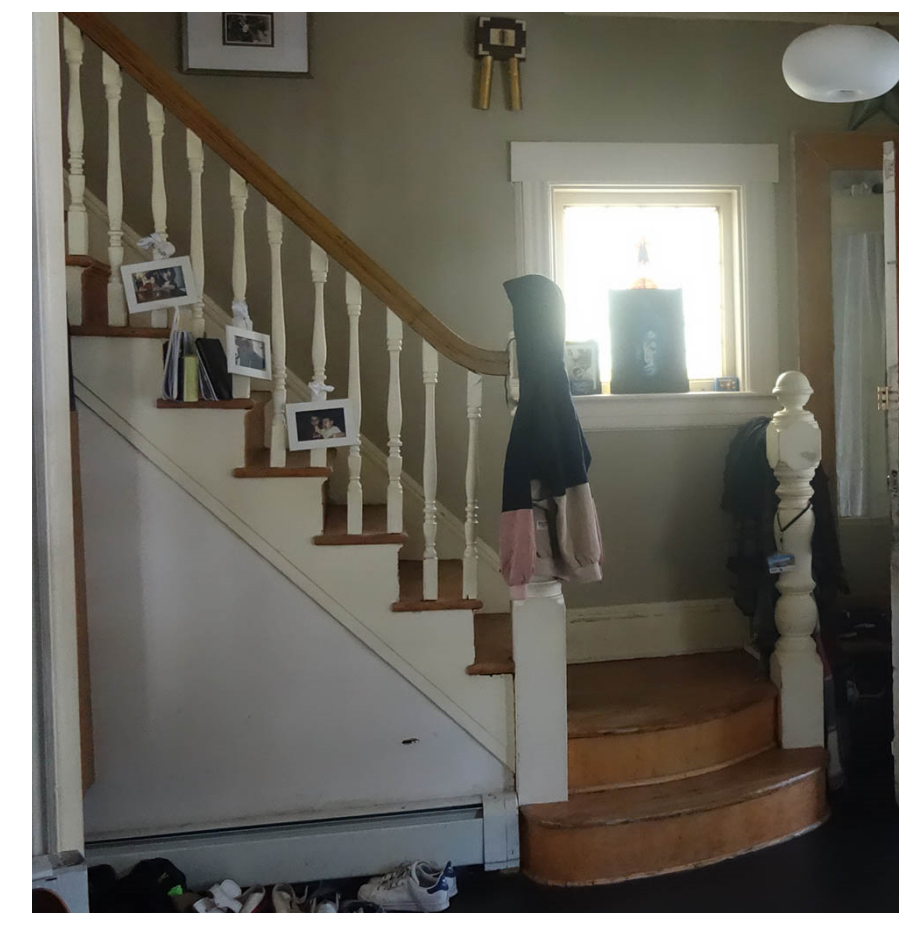


**PHOTO REFERENCE**

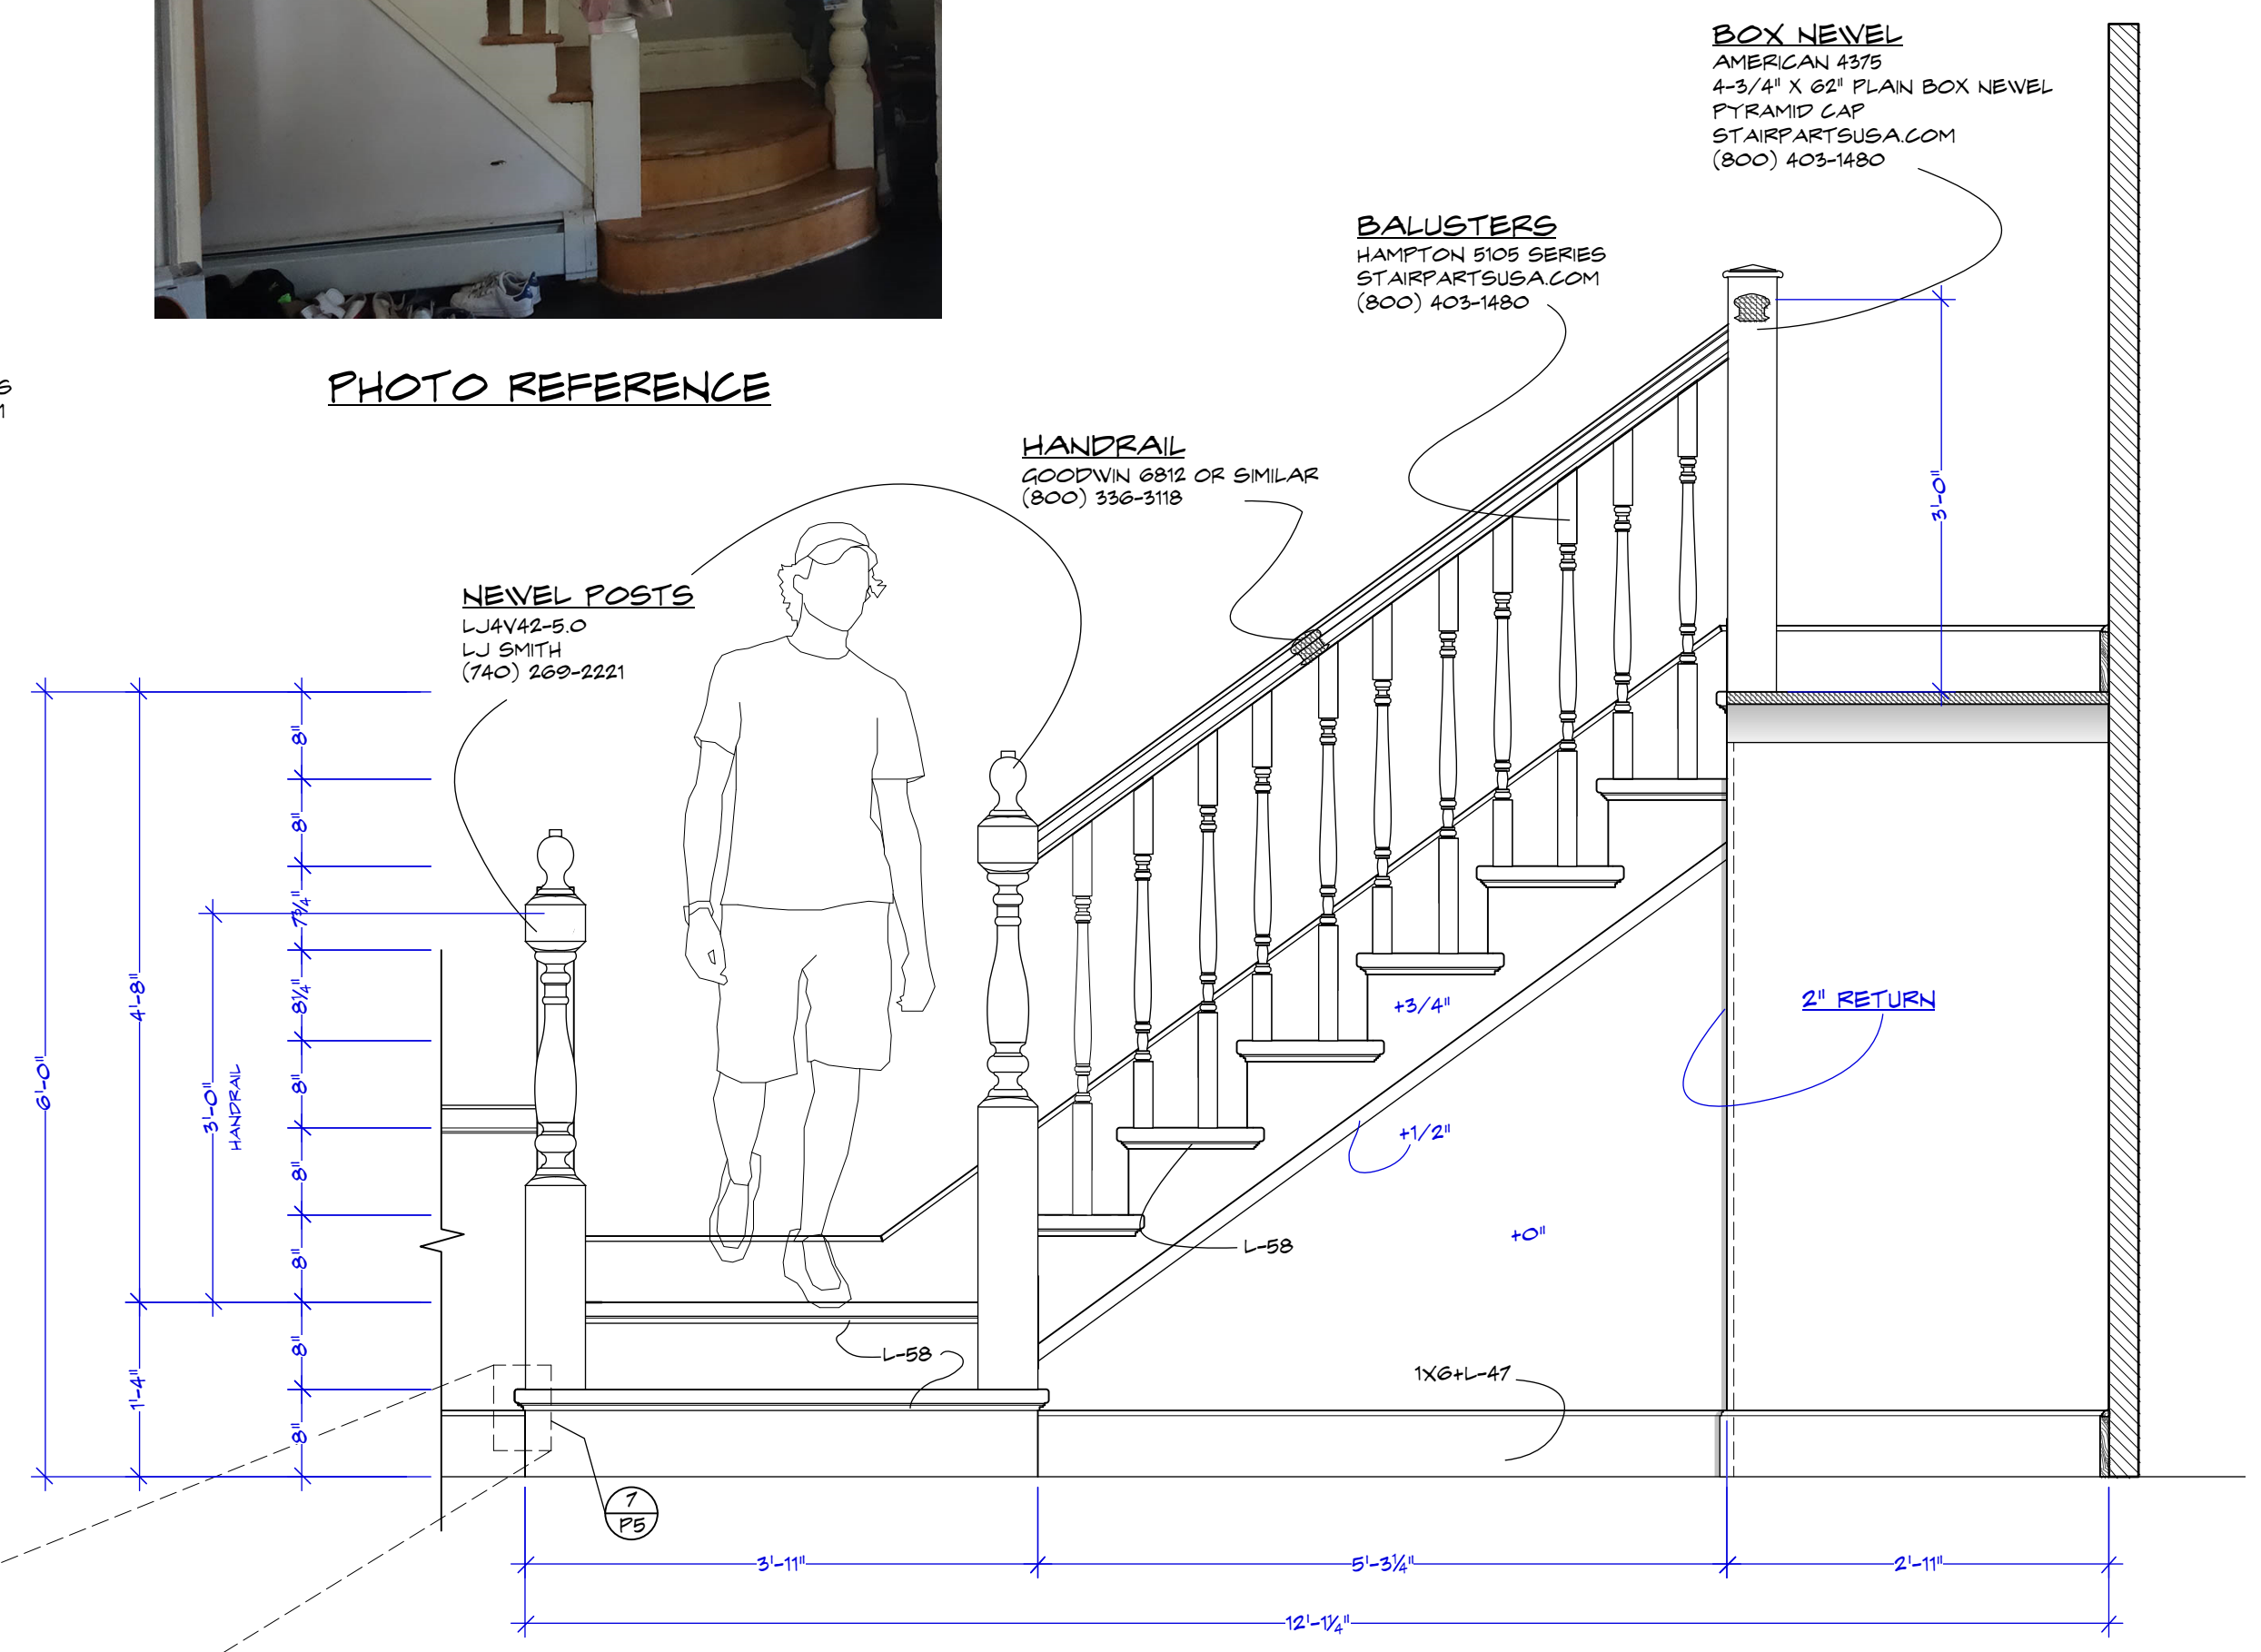


**E-1 STAIRS FRONT VIEW**  
SCALE: 3/4" = 1'-0"

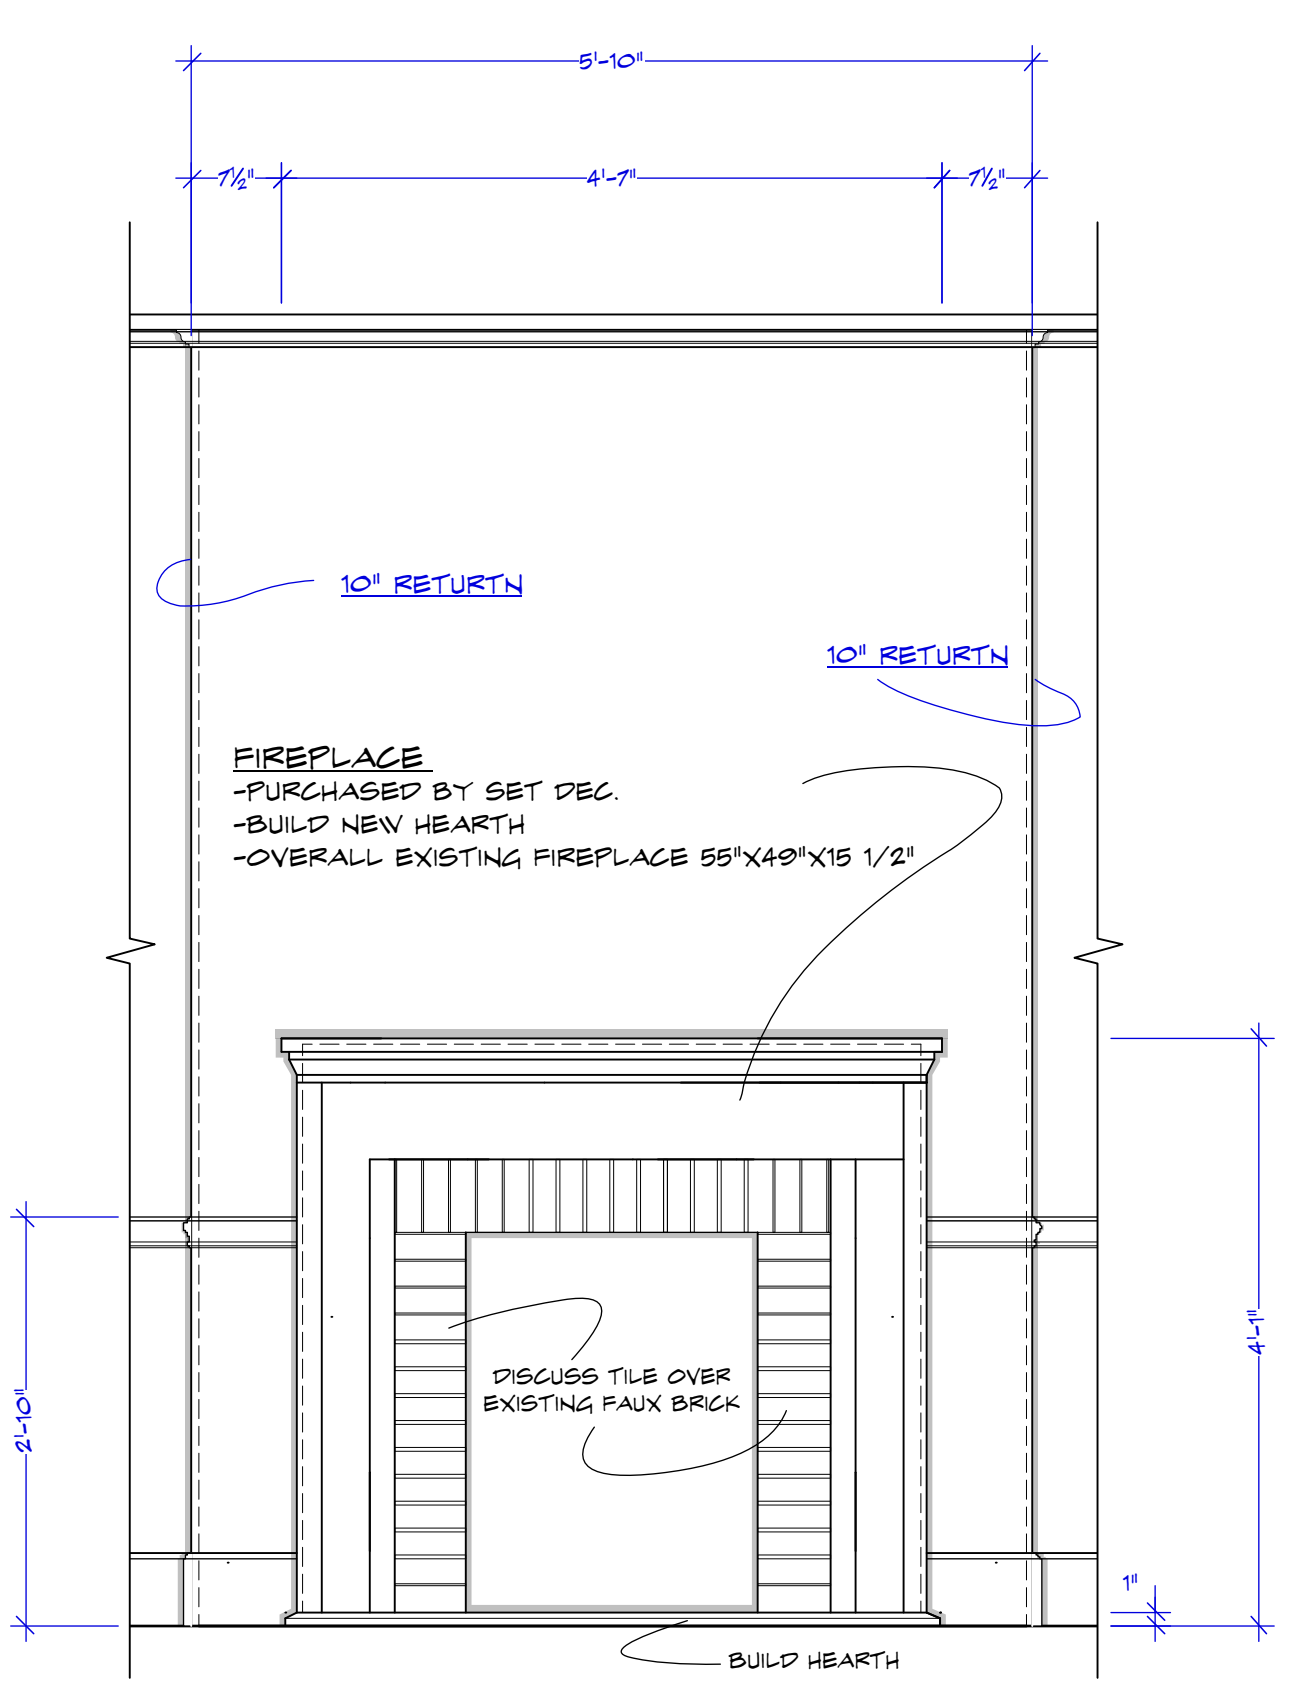


**C-1 FIREPLACE WALL**  
SCALE: 3/4" = 1'-0"

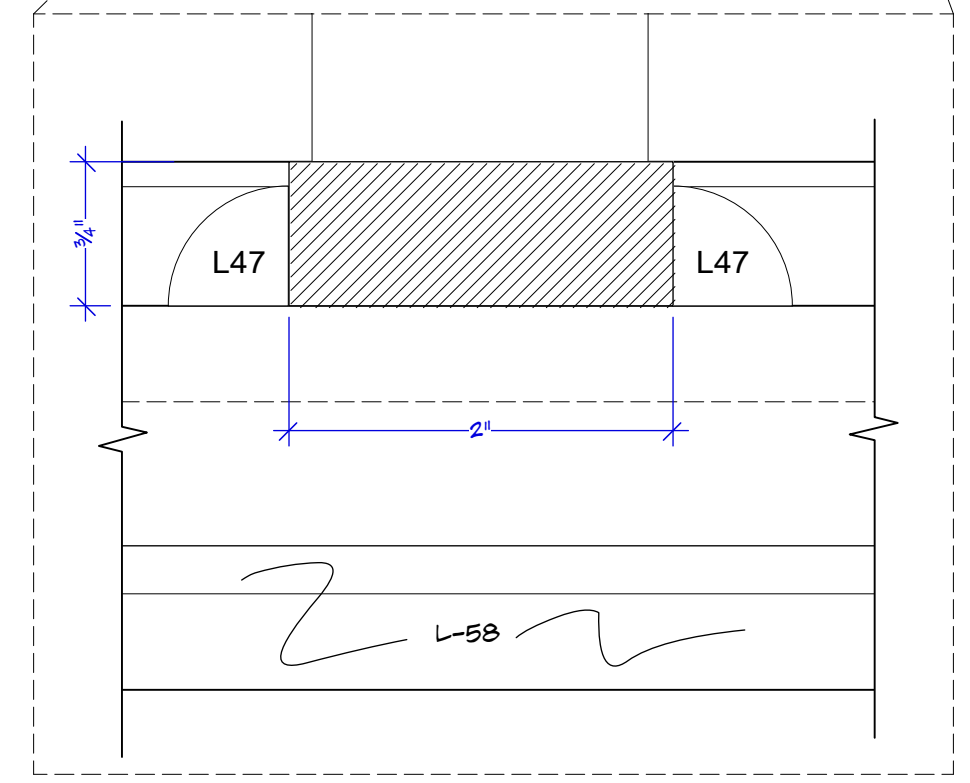


**6 TOE KICK DETAIL**  
SCALE: ACTUAL SIZE

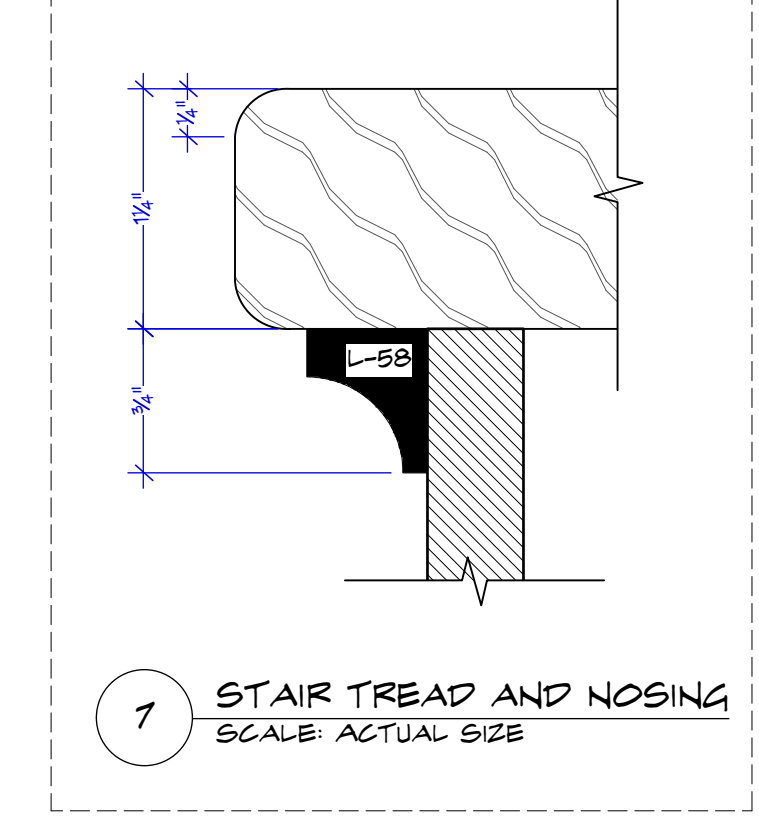


**7 STAIR TREAD AND NOSING**  
SCALE: ACTUAL SIZE

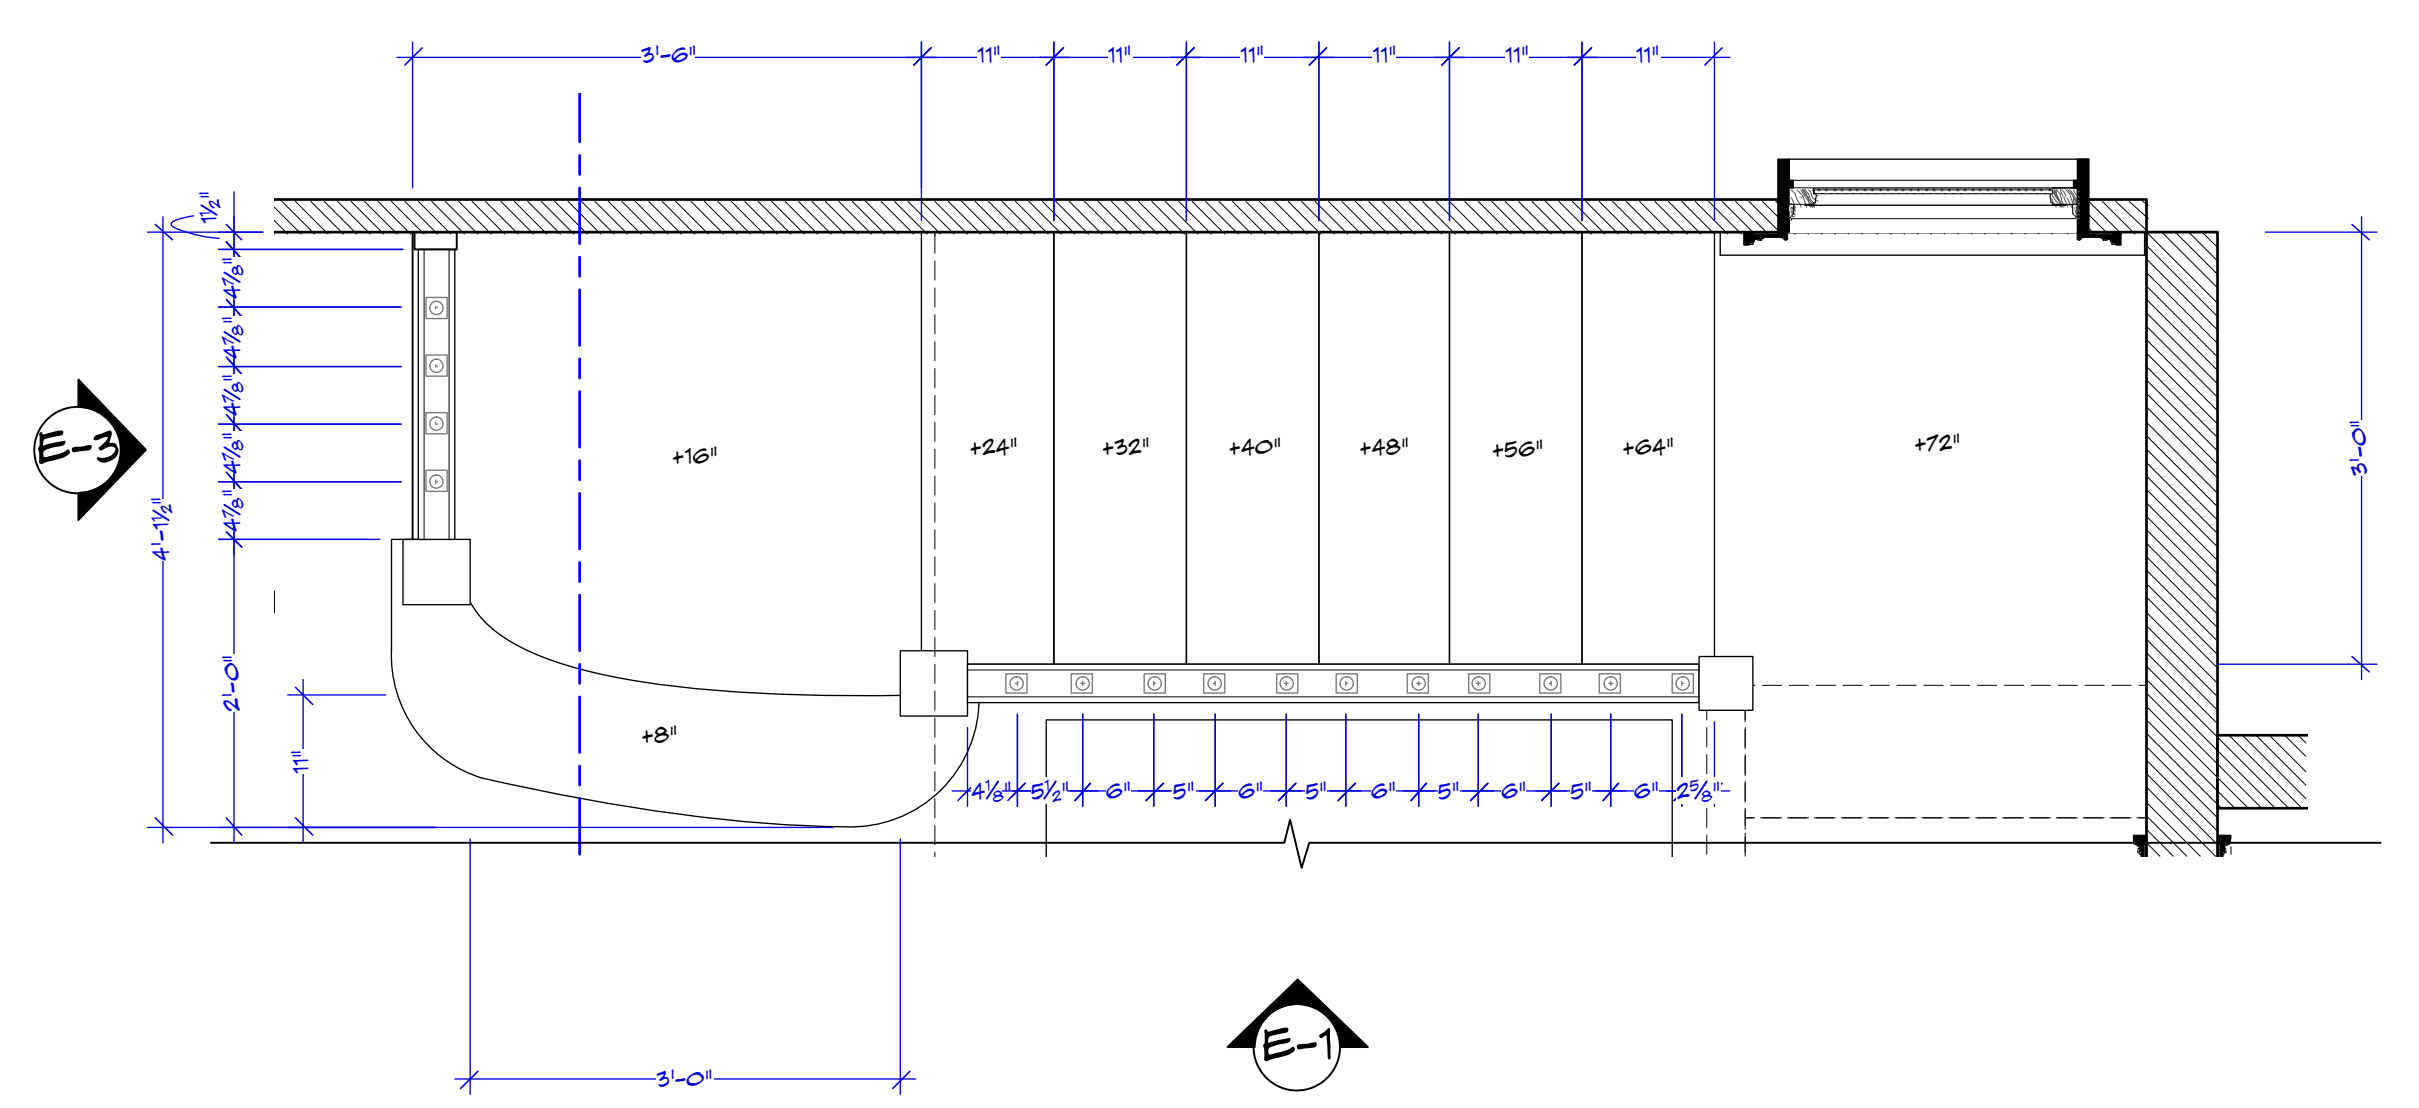

**E-1 STAIRS PLAN**  
SCALE: 3/4" = 1'-0"

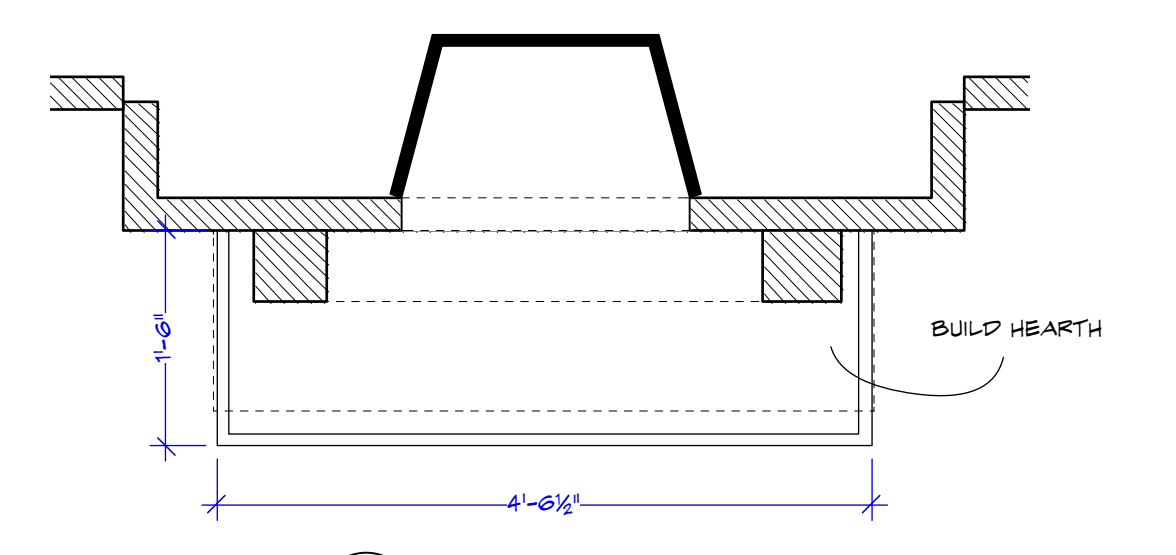

**FIREPLACE PLAN**  
SCALE: 3/4" = 1'-0"

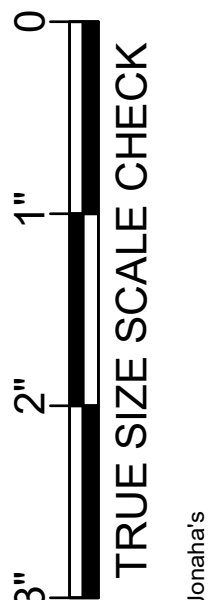


TRUE SIZE SCALE CHECK

Released 02/06/2019


Episode: <b>AMORT</b>	Set #: <b>102</b>	Director: <b>DIRECTOR</b>	Location: <b>STEINER STUDIO STAGE 27</b>
Drawing Date: <b>2/6/2019</b>	Drawn by: <b>M. FAHRER</b>	Producer: <b>JERRY KUPFER</b>	Exec Producer: <b>NIKKI TUSCANO</b>
Shoot Date: <b>XX/XX/2018</b>	Sheet No.: <b>102-05</b>	UPM: <b>BILL SELL</b>	Line Producer: <b>BILL SELL</b>
Scale: <b>NOTED</b>		Art Director: <b>MARCI MUDD</b>	Address: <b>STEINER STUDIO 15 WASHINGTON AVE</b>
		Const. Coordinator: <b>NILES NORTON</b>	Prod. Designer: <b>CURT BEECH</b>
			Set Decorator: <b>SUSAN MARSHAL</b>



102\_102\_jonahs\_2-6-19\_[REL].dwg

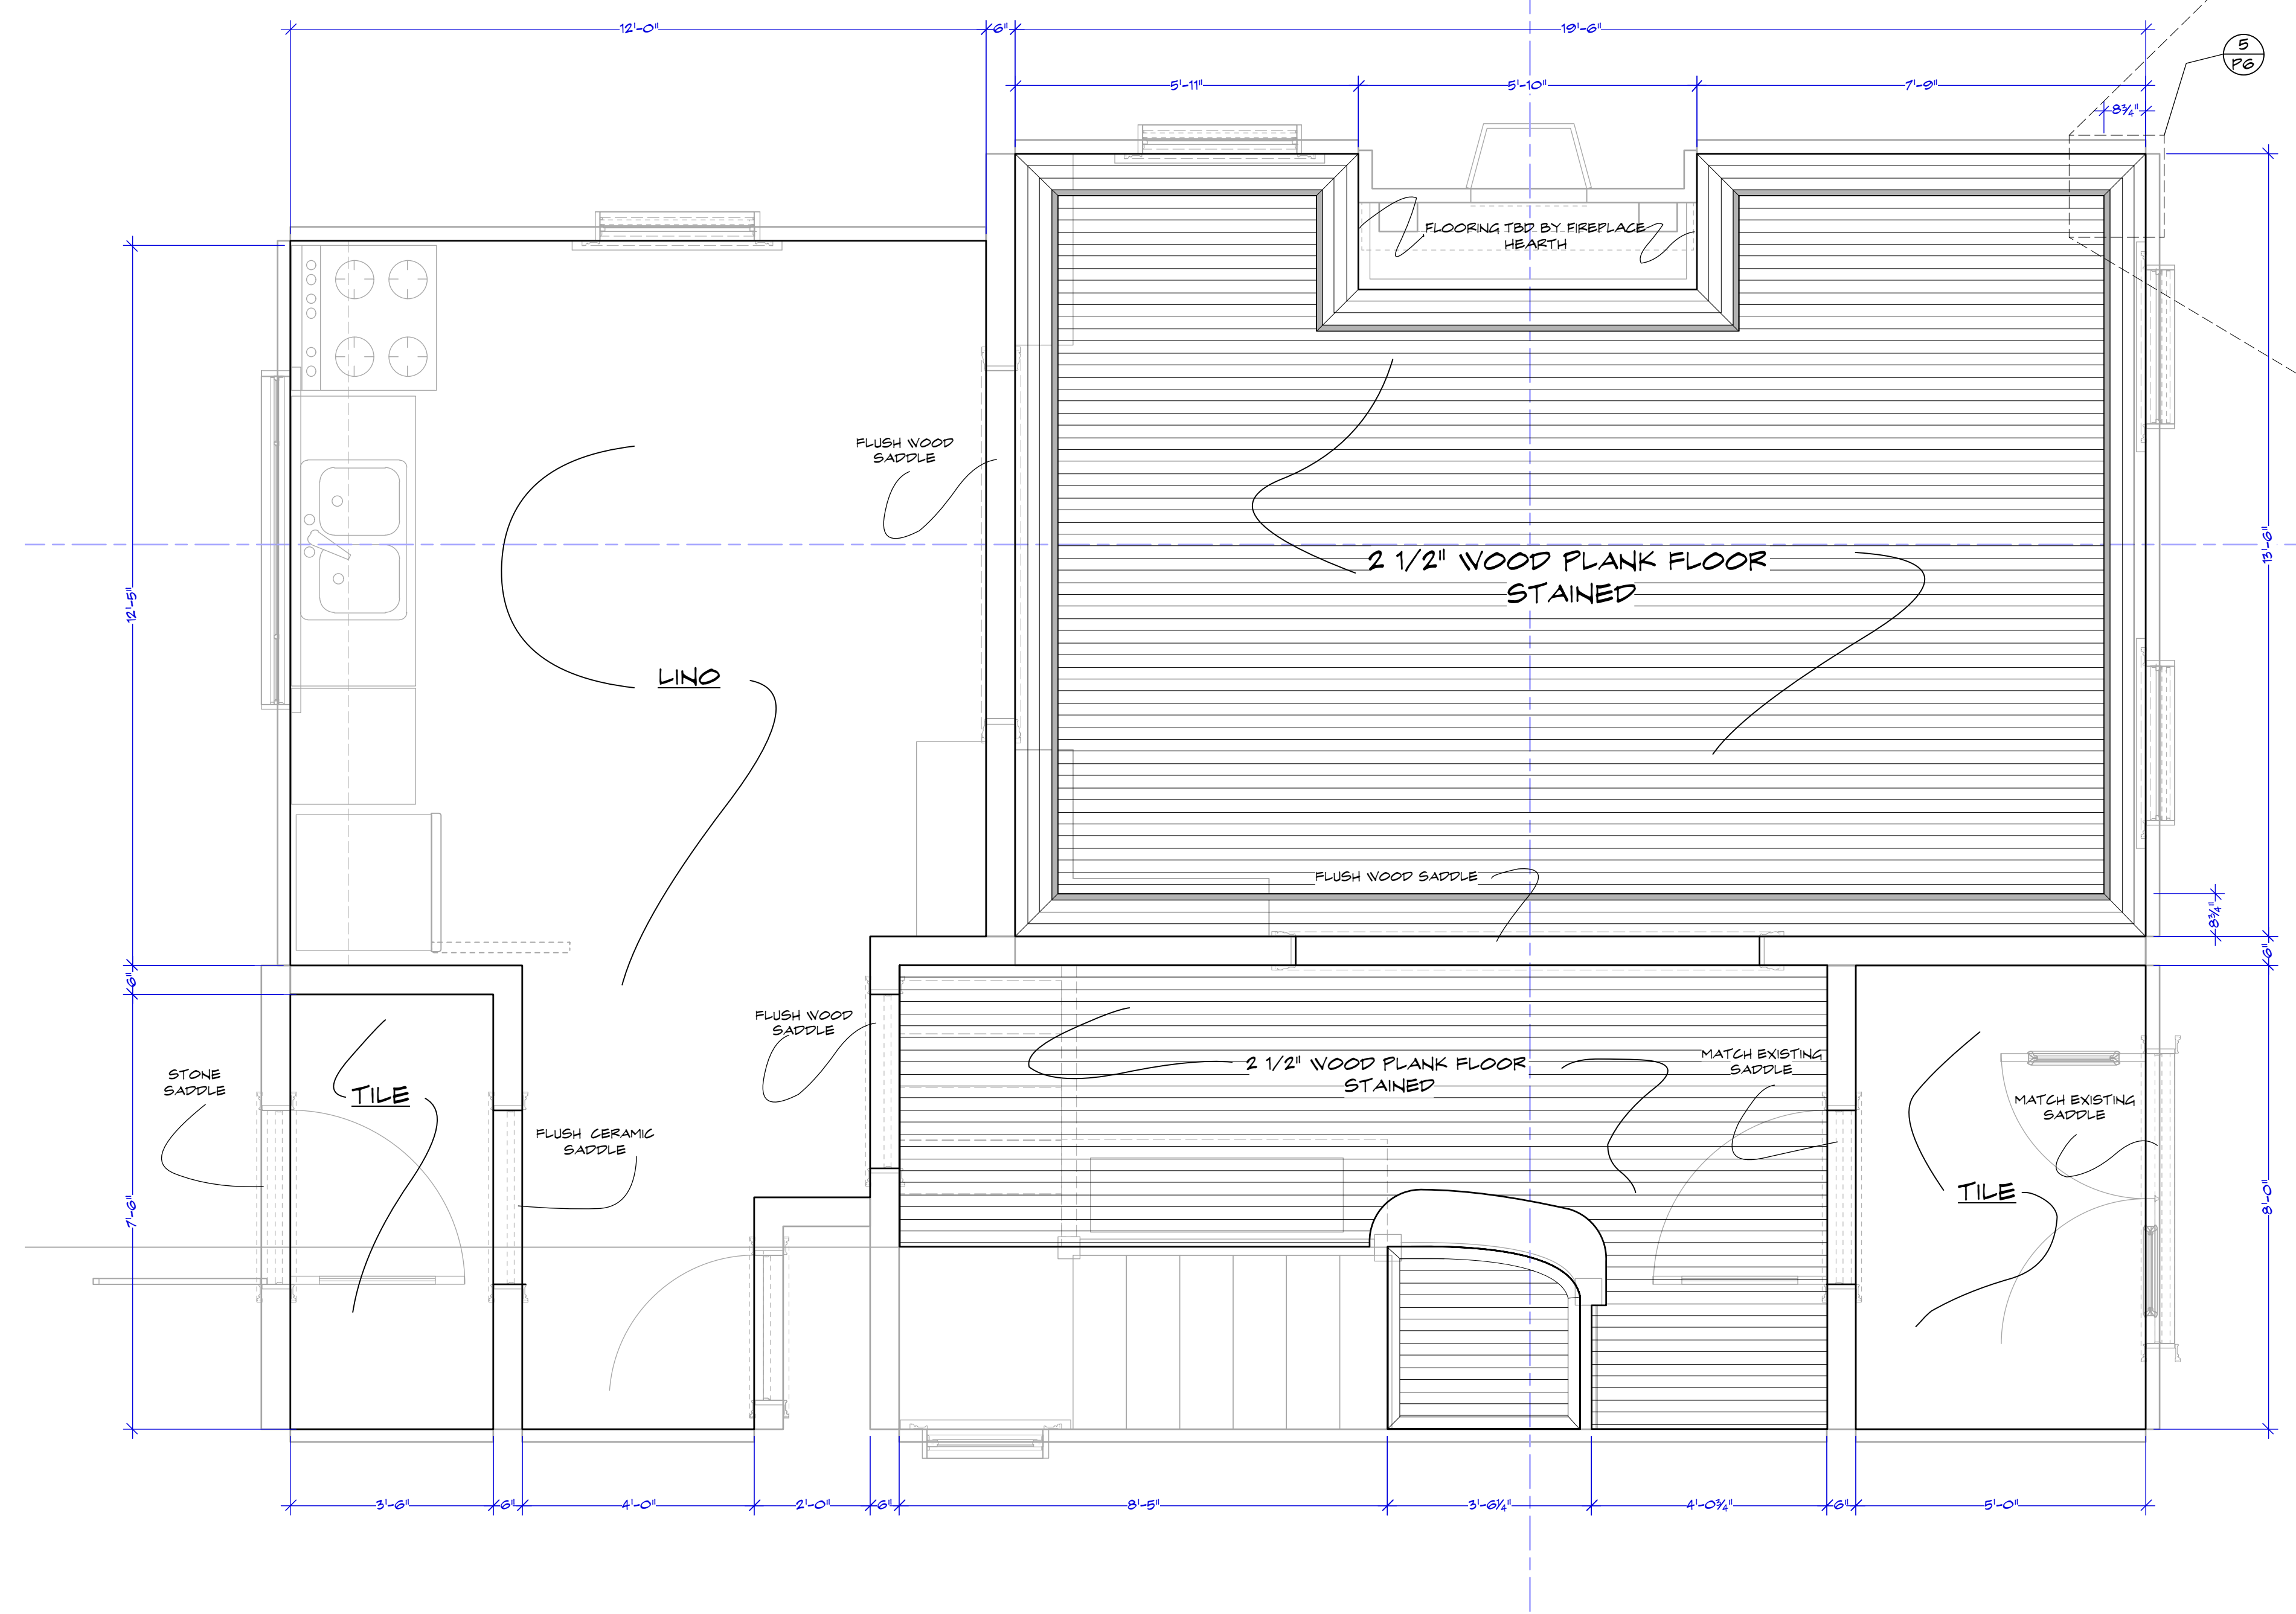


FLOOR LAYOUT  
SCALE: 1/2" = 1'-0"

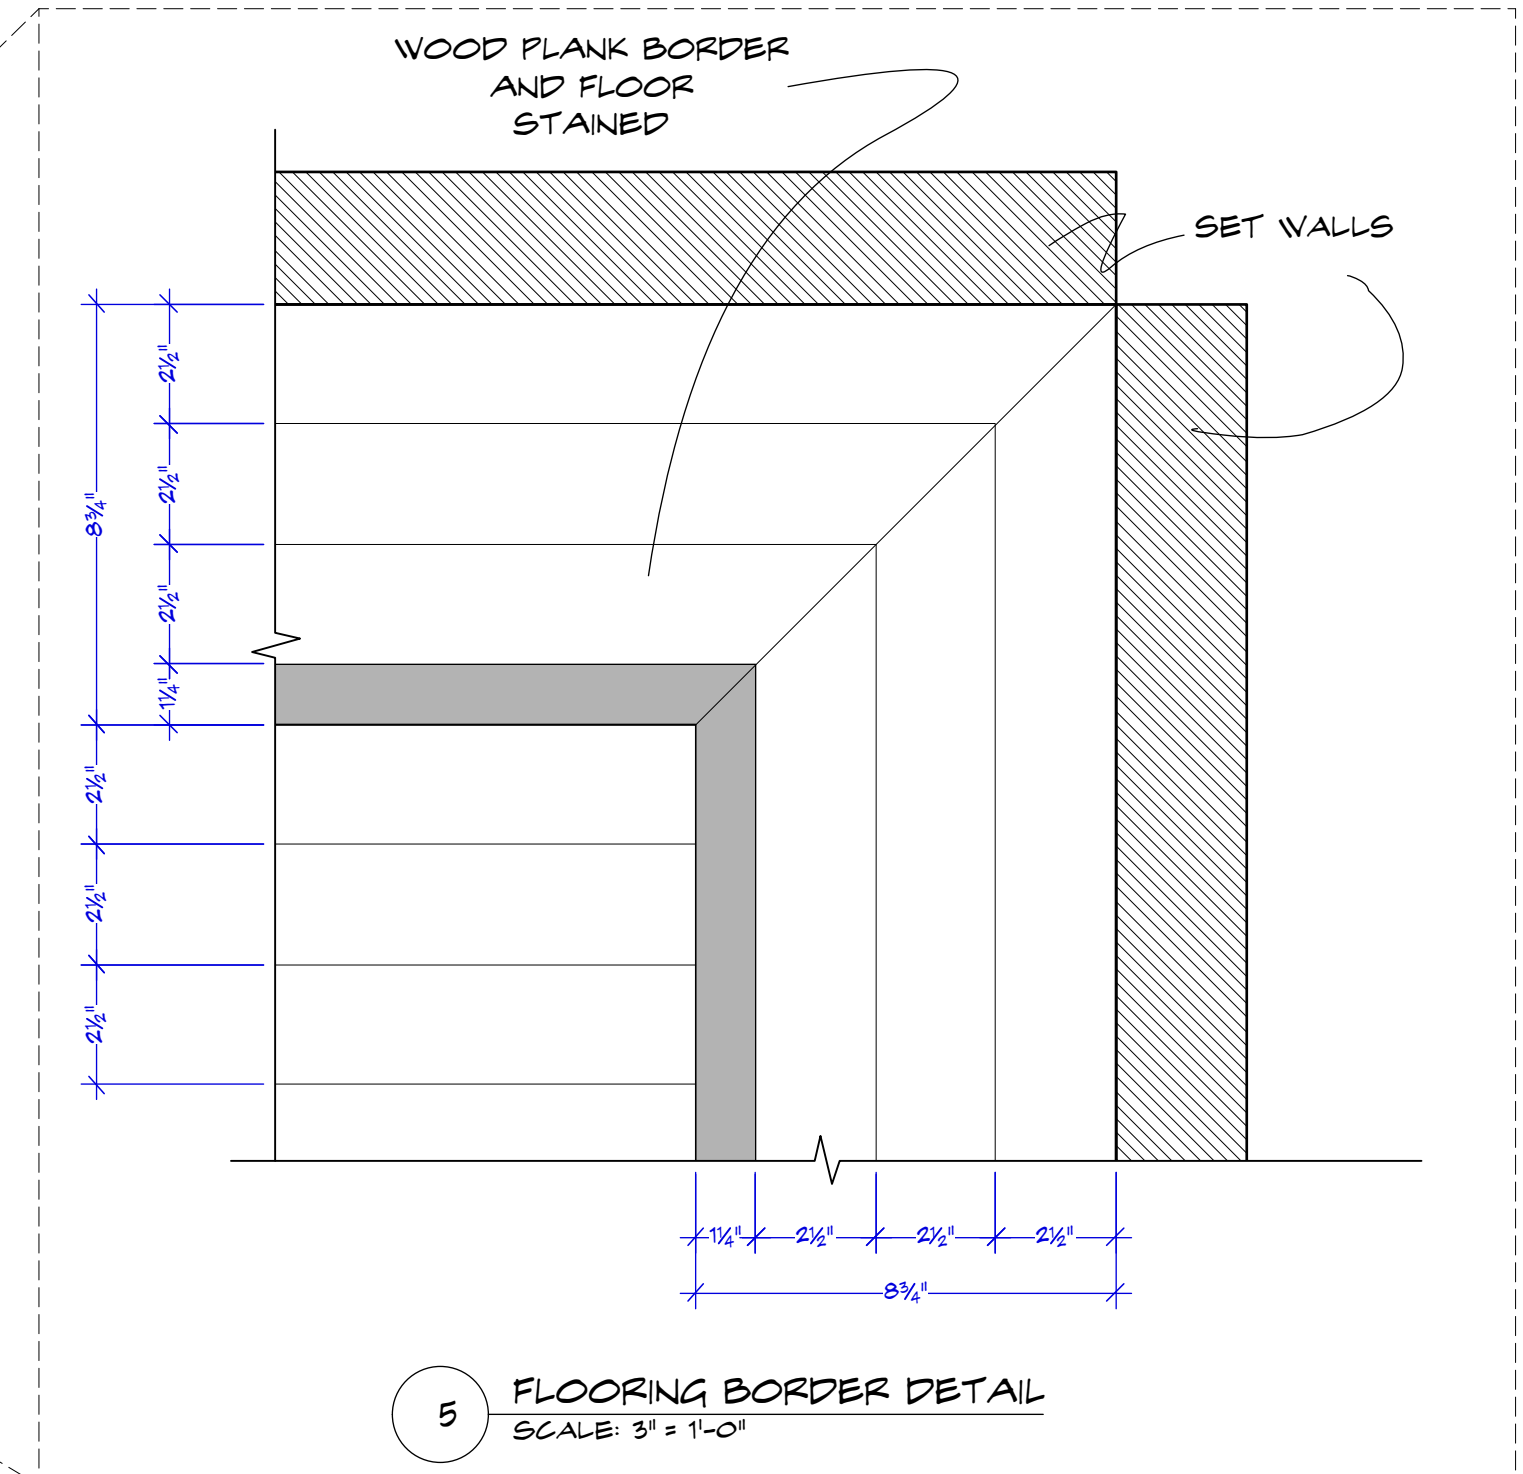


5 FLOORING BORDER DETAIL  
SCALE: 3" = 1'-0"





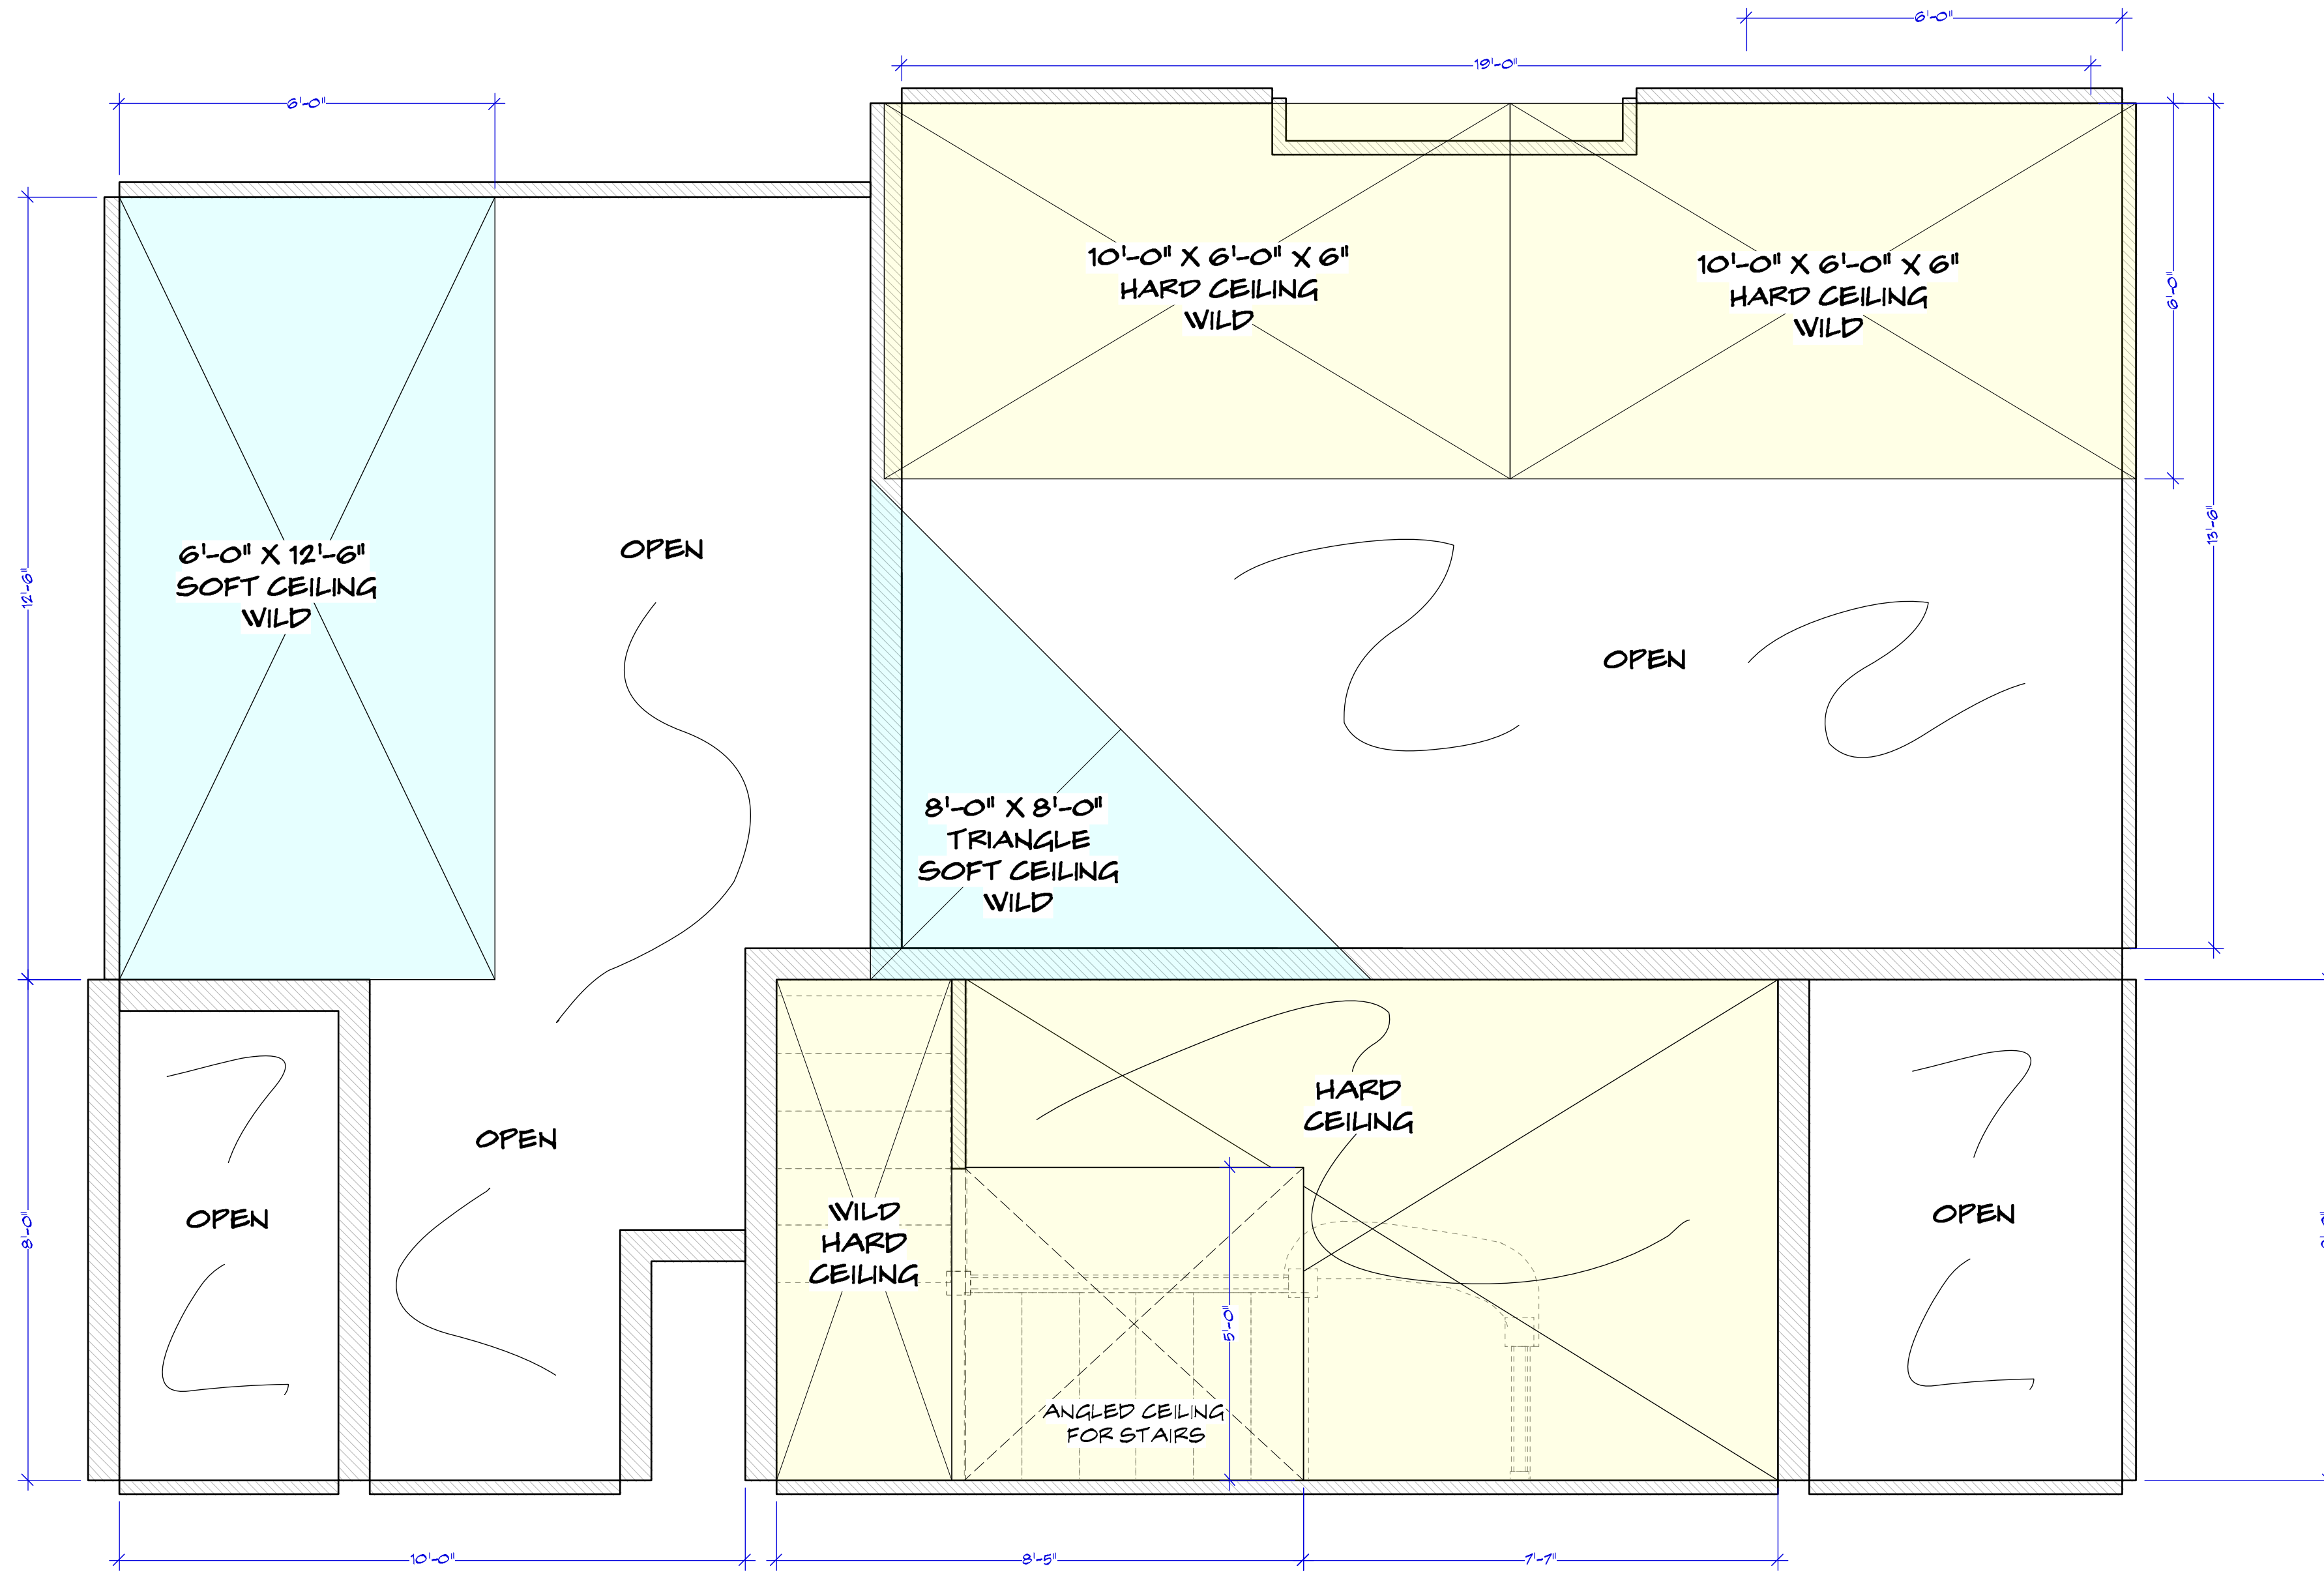


REFLECTED CEILING PLAN  
SCALE: 1/2" = 1'-0"

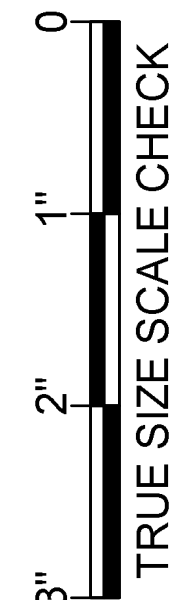

102_103_Jonah's House_Elevations_2-21-19_[REL].dwg		Episode: AMORT		Drawing Date: 2/22/2019		Drawn by: M. FAHRER	
Line Producer: BILL SELL UPM: BILL SELL Address: STEINER STUDIO 15 WASHINGTON AVE		Set Name & Description: JONAH'S HOUSE DOWNSTAIRS REFLECTED CEILING		Set #: 102		Sheet No.: 102-07	
Prod. Designer: CURT BEECH		Director: DIRECTOR		Scale: NOTED		Sheet Date: XX/XX/2018	
Set Decorator: SUSAN MARSHAL		Location: STEINER STUDIO STAGE 27		Director: MARCI MUDD		Of:	
		Const. Coordinator: NILES NORTON		Art Director: MARCI MUDD			
				Producer: JERRY KUPFER			

RELEASED 02/22/2019

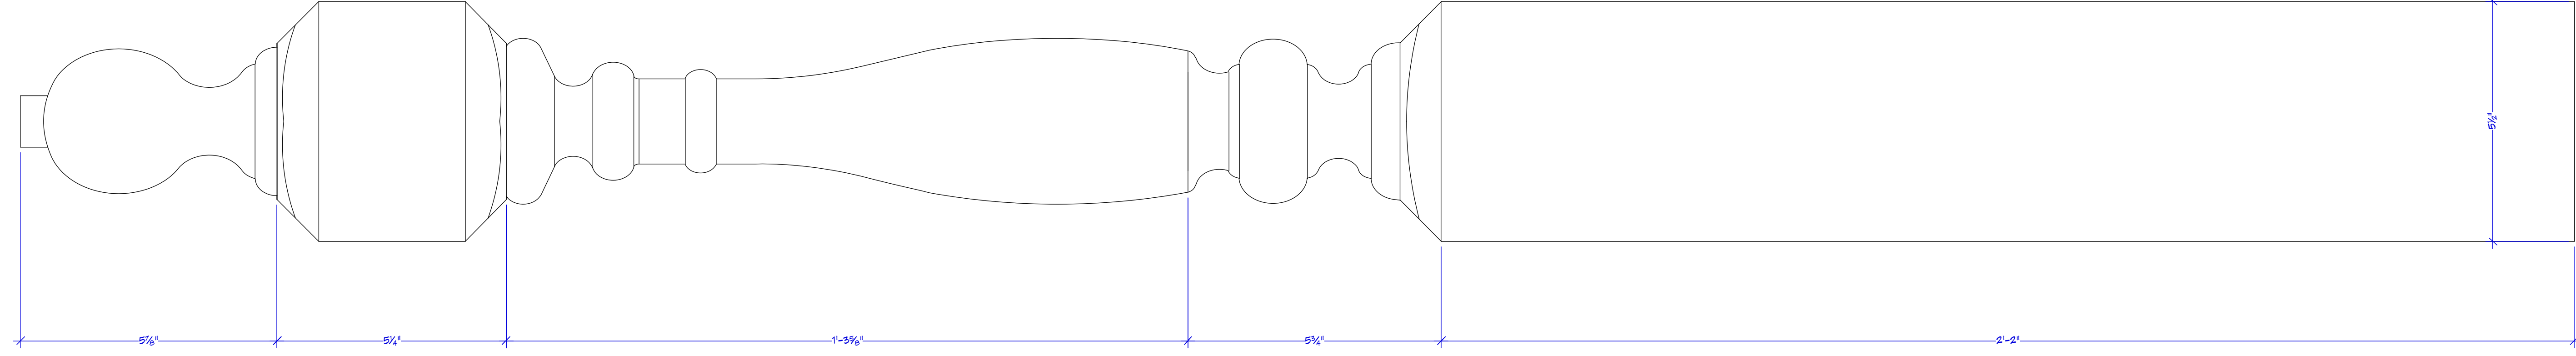

○ NEWEL POST DETAIL 1/2 SIZE MAKE 2  
SCALE: HALF ACTUAL SIZE

**MAKE 2**



TRUE SIZE SCALE CHECK

REFERENCE IMAGE - NOT TO SCALE



Exec Producer: NIKKI TUSCANO  
Line Producer: BILL SELL  
Address: STEINER STUDIO 15 WASHINGTON AVE  
Prod. Designer: CURT BEECH  
Set Decorator: SUSAN MARSHAL

Producer: JERRY KUPFER  
UPM: BILL SELL  
Art Director: MARCI MUDD  
Const. Coordinator: NILES NORTON

Set Name & Description:  
**JONAH'S HOUSE DOWNSTAIRS REFLECTED CEILING**  
Director: DIRECTOR  
Location: **STEINER STUDIO STAGE 27**



Episode: **AMORT**  
Set #: **102**  
Scale: **NOTED**

Drawing Date: **2/13/2019**  
Shoot Date: **XXXX/2018**


Drawn by: **M. FAHRER**  
Sheet No.: **102-08**  
Of: **102-08**

**RELEASED 02/13/2019**



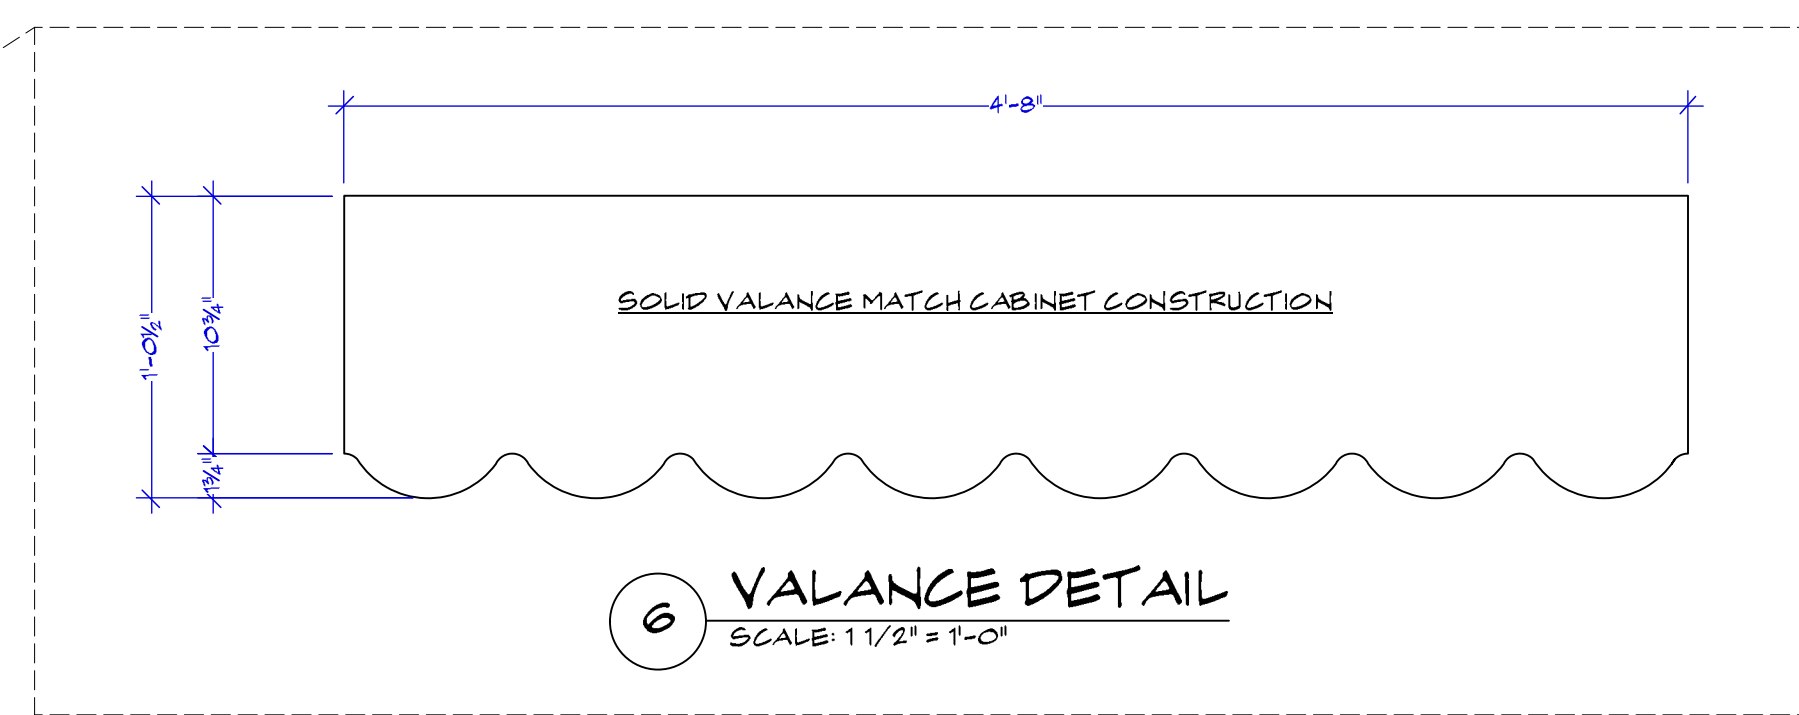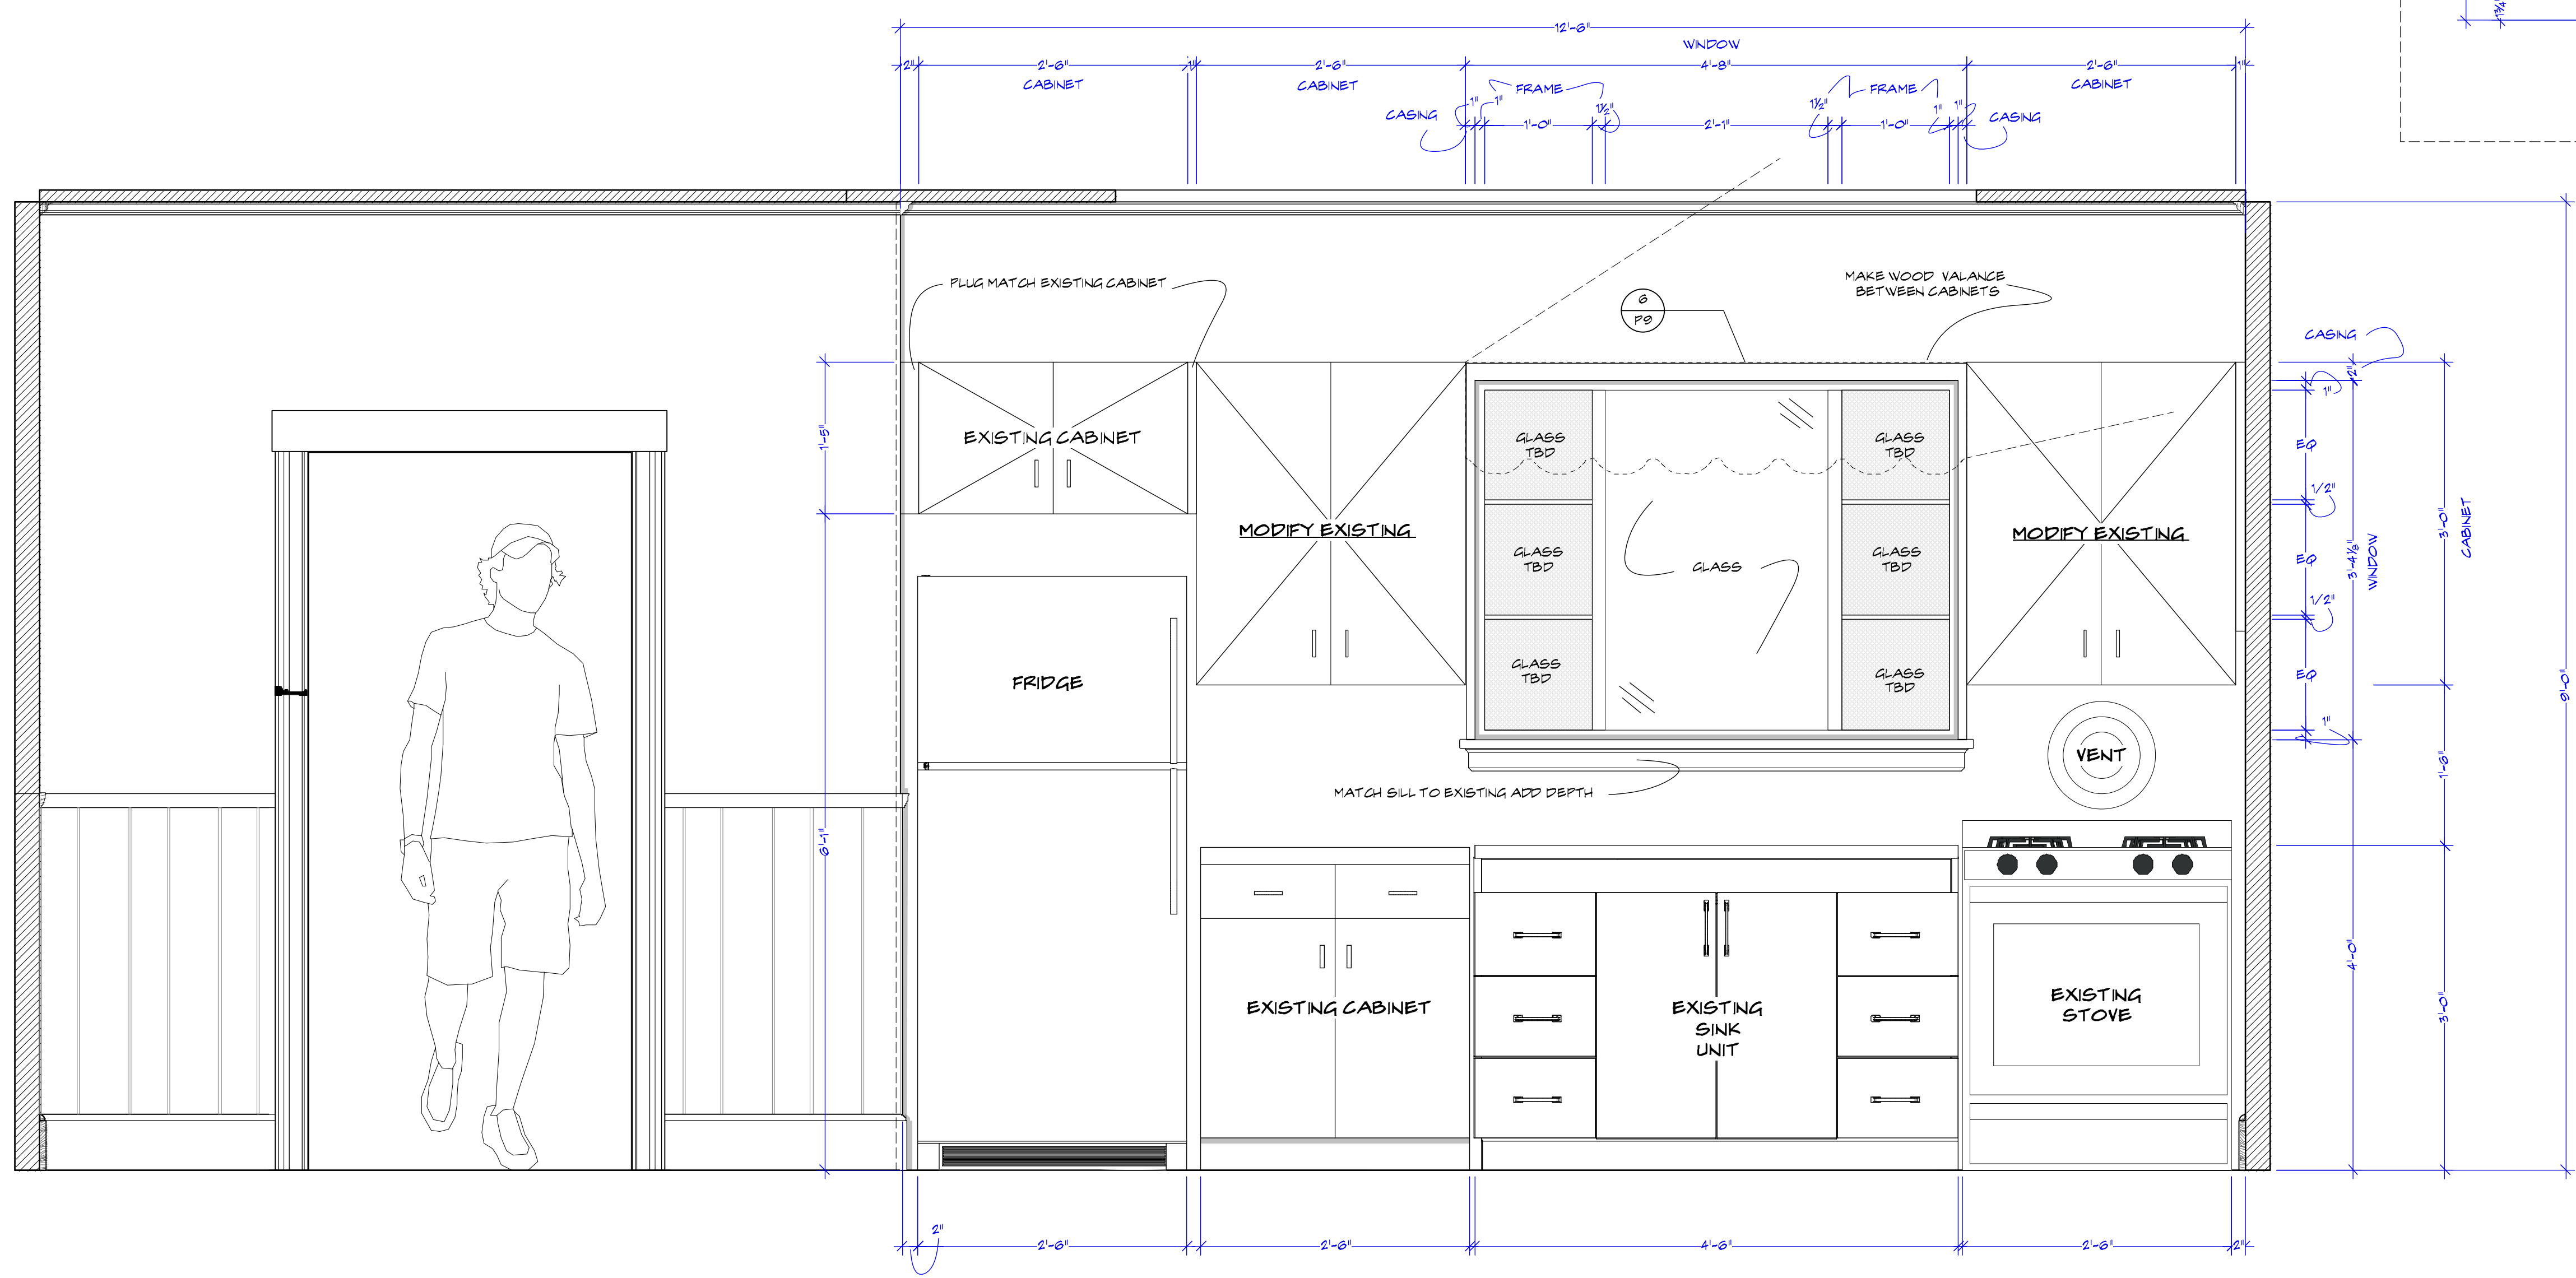

KITCHEN DETAIL  
SCALE: 1" = 1'-0"

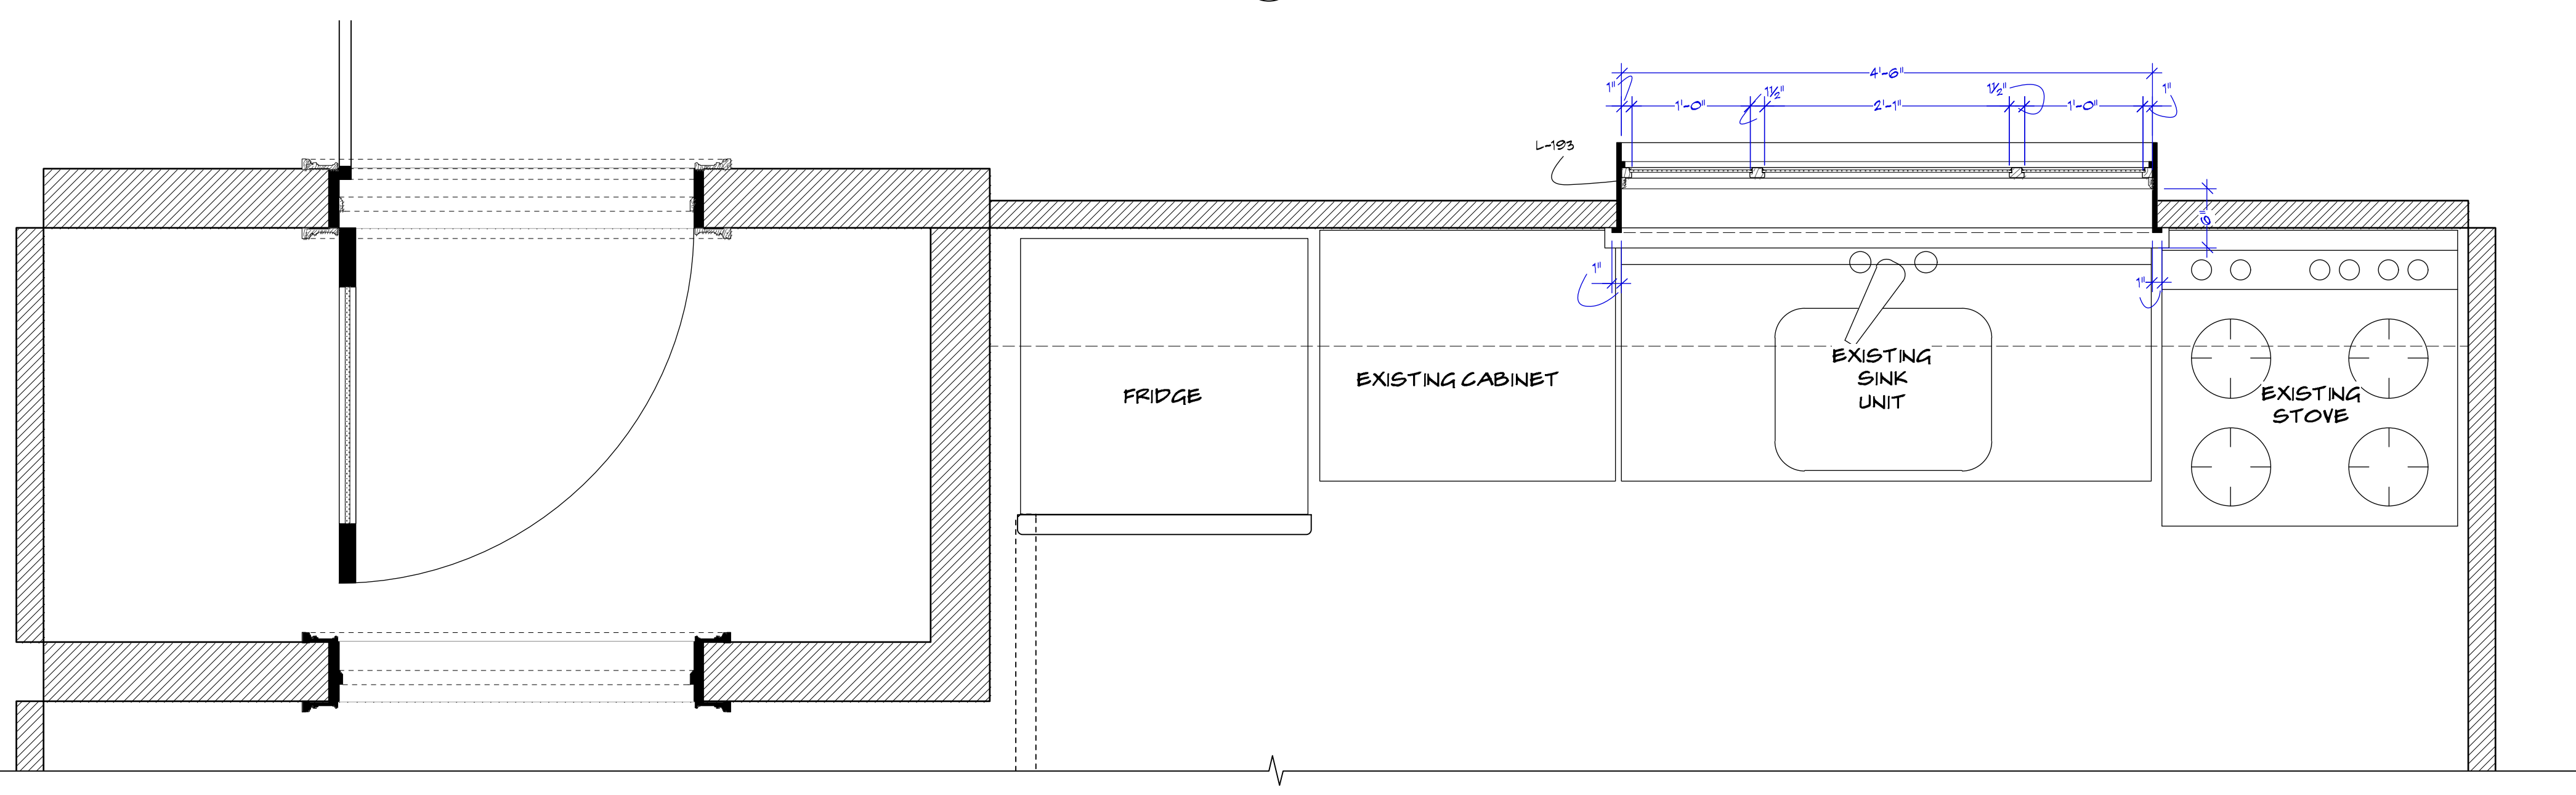

KITCHEN PLAN  
SCALE: 1" = 1'-0"

