

JONAH'S HOUSE UPSTAIRS TECHNICAL PLAN
 Scale: 1/2" = 1'-0"

DOOR SCHEDULE

DOOR NUMBER	D5	D6
QTY	4	1
TYPE	UPSTAIRS	SLIDING CLOSET
ELEVATION		
DOOR OPENING SIZE	36 X 80	60 X 96
DOOR MATERIAL	WOOD	WOOD
FINISH	PAINT	PAINT
DETAIL SHEET	P3	P3
HARDWARE STYLE		
ENTRY		
PRIVACY	X	
PASSAGE		
DUMMY		
HARDWARE FINISH	PER SET DEC	
HINGE QTY	3	
THRESHOLD		

WINDOW SCHEDULE

WINDOW NUMBER	W2	W3
QTY	1	5
TYPE	STAIR	BEDROOM
ELEVATION		
SASH OPENING SIZE	24 X 32	32 X 66
SASH MATERIAL	WOOD	WOOD
FINISH	PAINT	PAINT
DETAIL SHEET		
HARDWARE STYLE		
PULL		
SASH	X	X
CREMONE		
DUMMY		
HARDWARE FINISH	PER SET DEC	PER SET DEC
WINDOW COVERING	PER SET DEC	PER SET DEC
GLASS TYPE	OBSTRUCTED	CLEAR

**REVISED -
 WINDOW AND DOOR CALL OUTS
 SMALLER SLIDING CLOSET DOOR
 ADDED DOOR AND WINDOW SCHEDULE**



102_103_Jonah's House_Elevations_2-5-19_[REDACTED].lww



Exec Producer: NIKKI TUSCANO
 Line Producer: BILL SELL
 Address: STEINER STUDIO 15 WASHINGTON AVE
 Prod. Designer: CURT BEECH
 Set Decorator: SUSAN MARSHAL

Producer: JERRY KUPFER
 UPM: BILL SELL
 Art Director: MARCI MUDD
 Constr. Coordinator: NILES NORTON

Set Name & Description:
JONAH'S HOUSE UPSTAIRS TECHNICAL PLAN

Director: DIRECTOR
 Location: **STEINER STUDIO STAGE 27**


Episode: **AMORT**
 Set #: **103**

Drawing Date: **2/5/2019**
 Sheet Date: **XX/XX/2018**


Drawn by: **M. FAHRER**
 Sheet No.: **103-01**

REVISED 02/04/2019


Scale: **1/2" = 1'-0"**

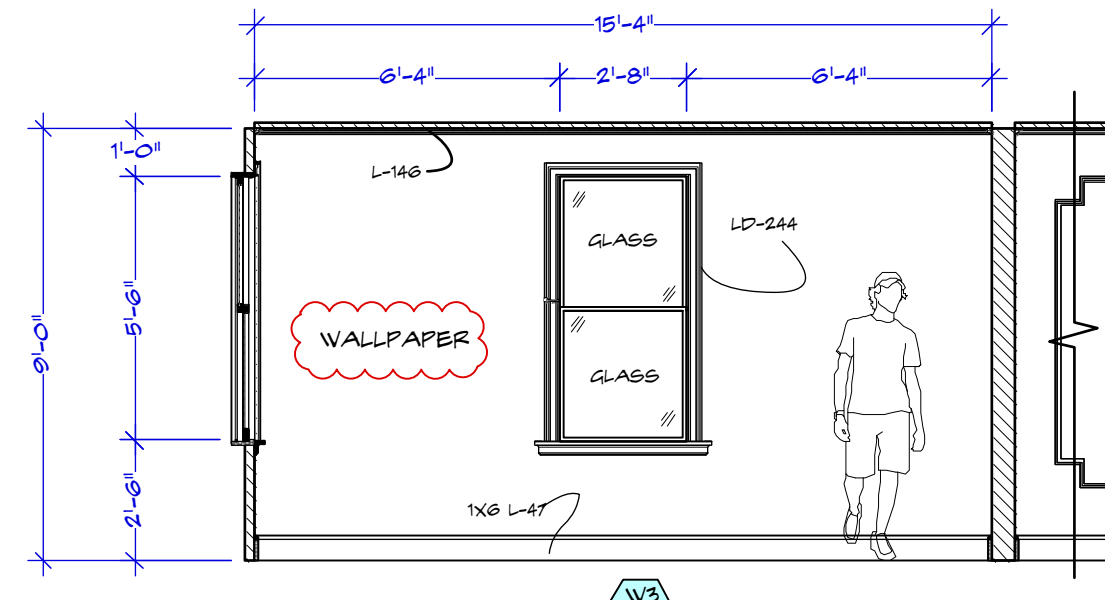


A RUTH'S BEDROOM WINDOWS
SCALE: 1/4" = 1'-0"

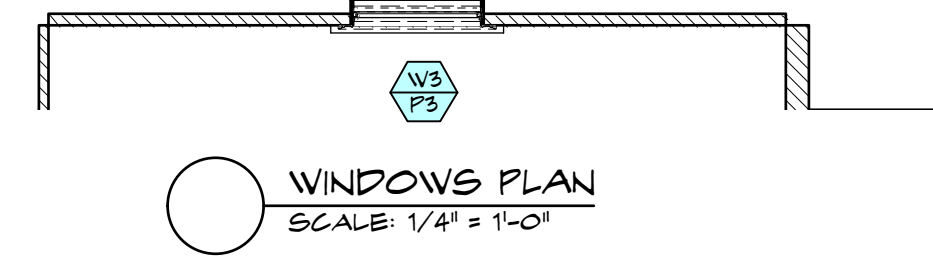


WINDOWS PLAN
SCALE: 1/4" = 1'-0"

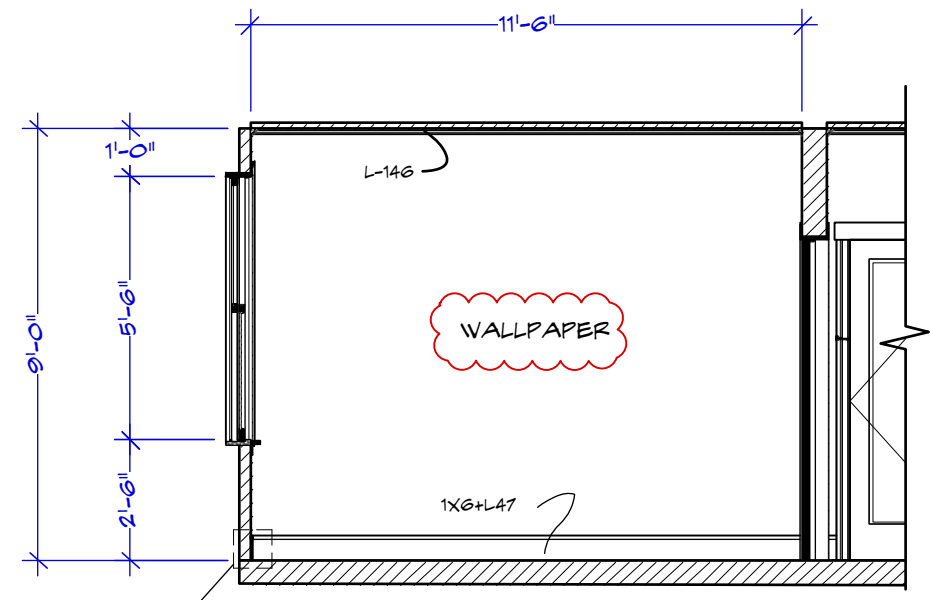


B RUTH'S BEDROOM WALL
SCALE: 1/4" = 1'-0"

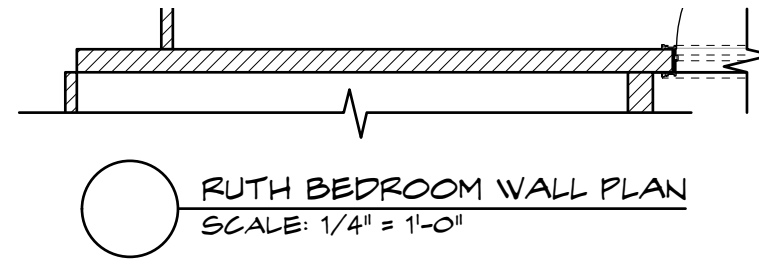


RUTH BEDROOM WALL PLAN
SCALE: 1/4" = 1'-0"

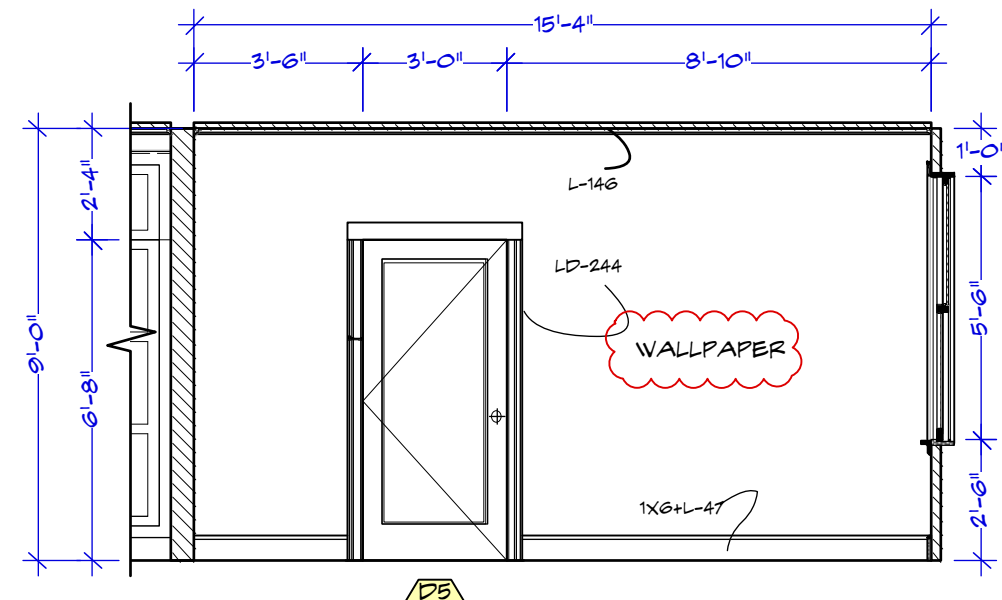


C RUTH'S BEDROOM ENTRANCE
SCALE: 1/4" = 1'-0"

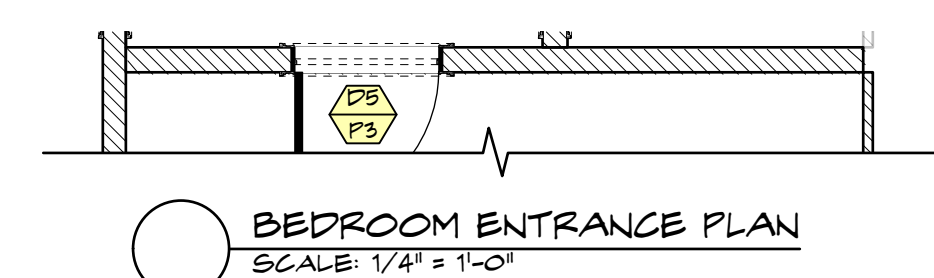


BEDROOM ENTRANCE PLAN
SCALE: 1/4" = 1'-0"

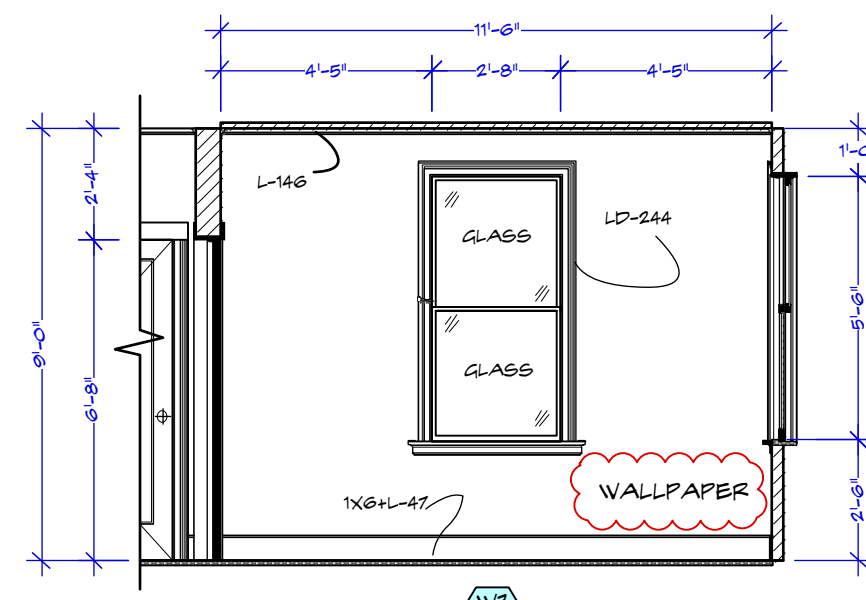


D RUTH'S BEDROOM WINDOW
SCALE: 1/4" = 1'-0"

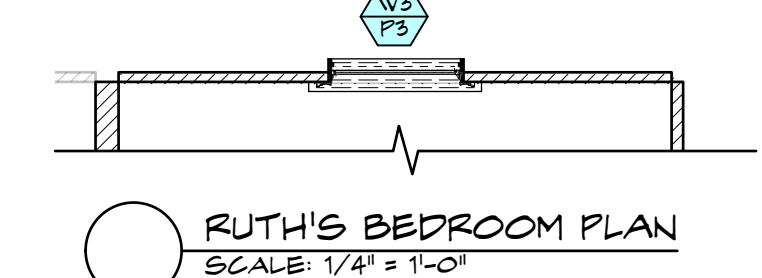


RUTH'S BEDROOM PLAN
SCALE: 1/4" = 1'-0"

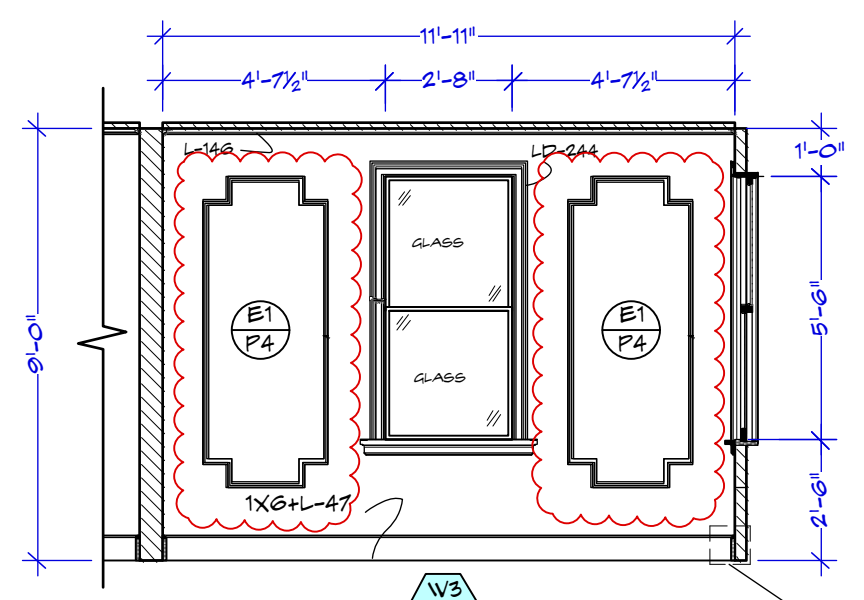


E JONAH'S BEDROOM SIDE WINDOW
SCALE: 1/4" = 1'-0"

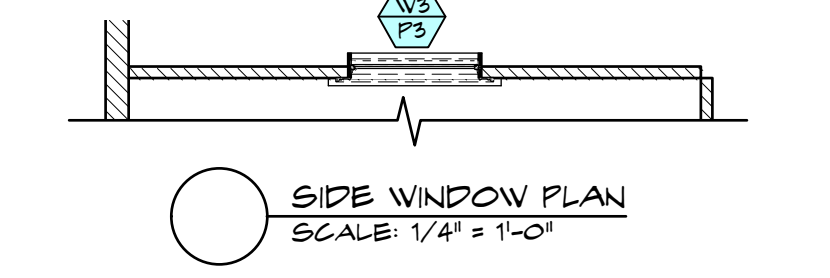


SIDE WINDOW PLAN
SCALE: 1/4" = 1'-0"

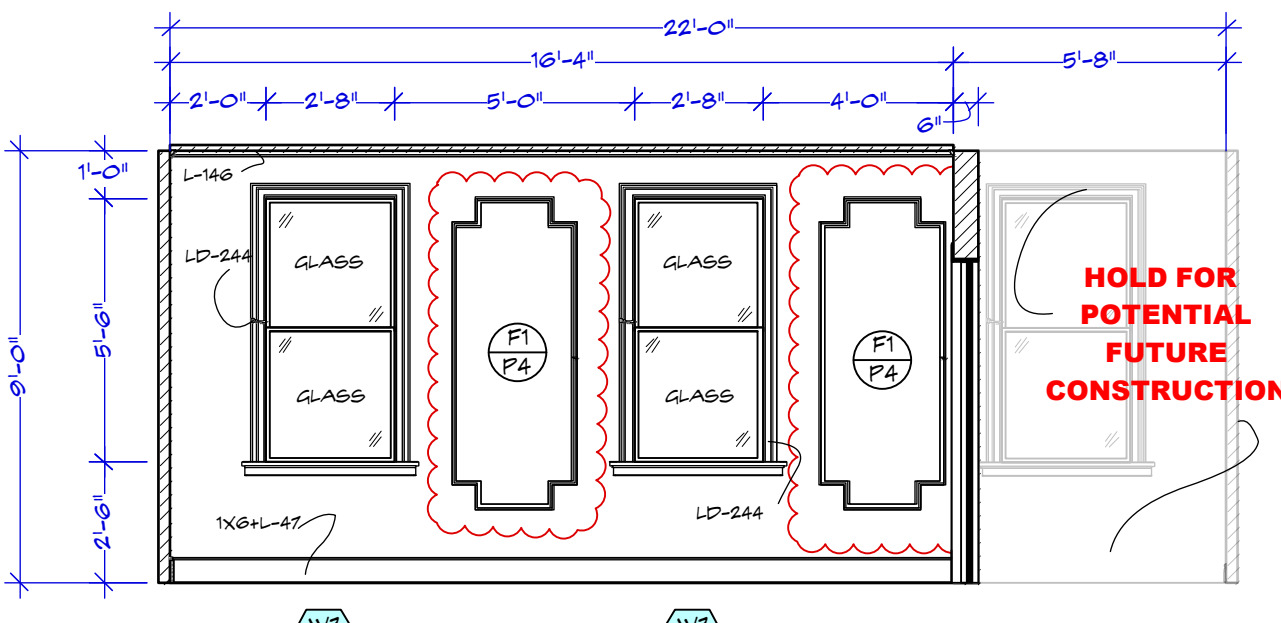


F JONAH'S BEDROOM FRONT WINDOW
SCALE: 1/4" = 1'-0"

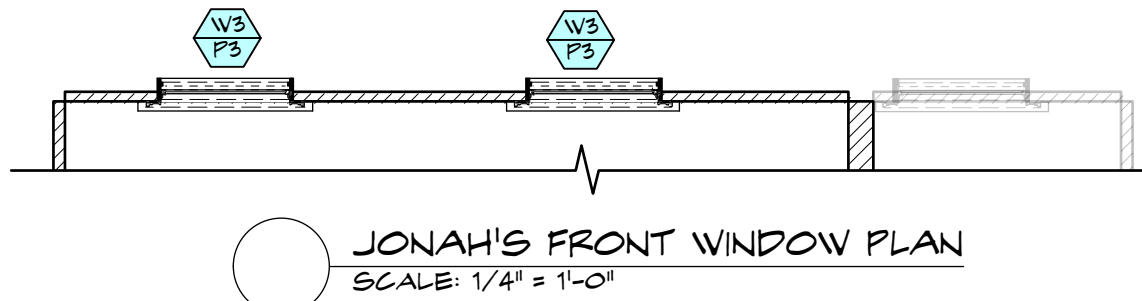


JONAH'S FRONT WINDOW PLAN
SCALE: 1/4" = 1'-0"

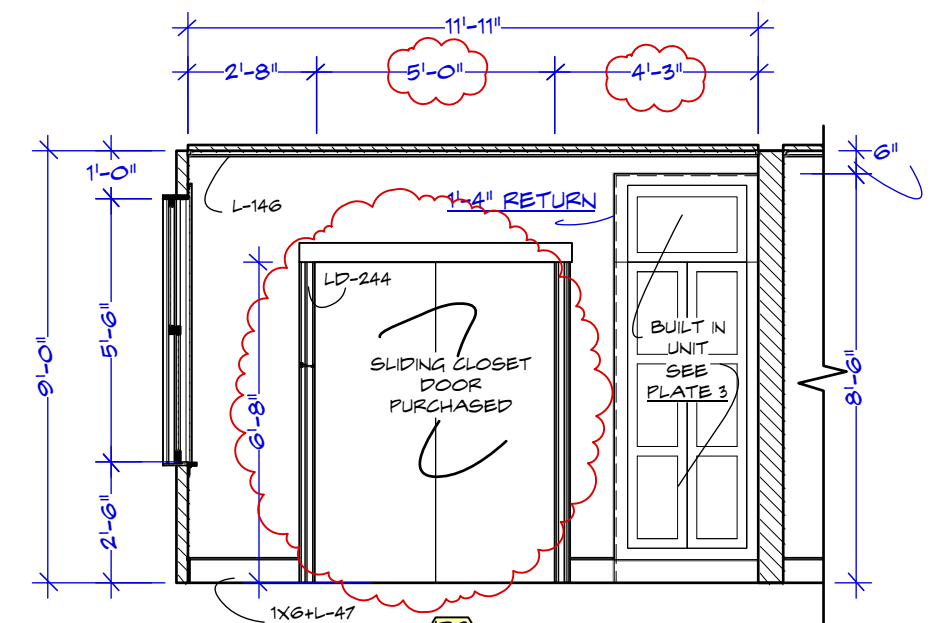


G JONAH'S BEDROOM CLOSET
SCALE: 1/4" = 1'-0"

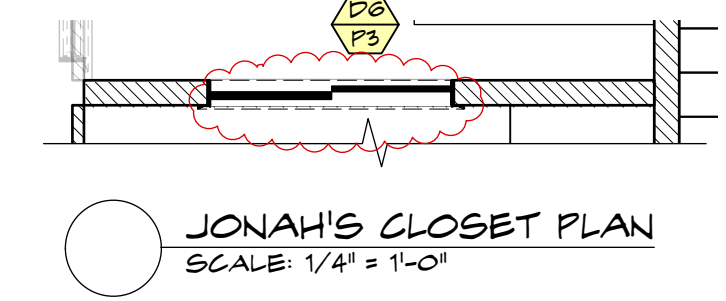


JONAH'S CLOSET PLAN
SCALE: 1/4" = 1'-0"

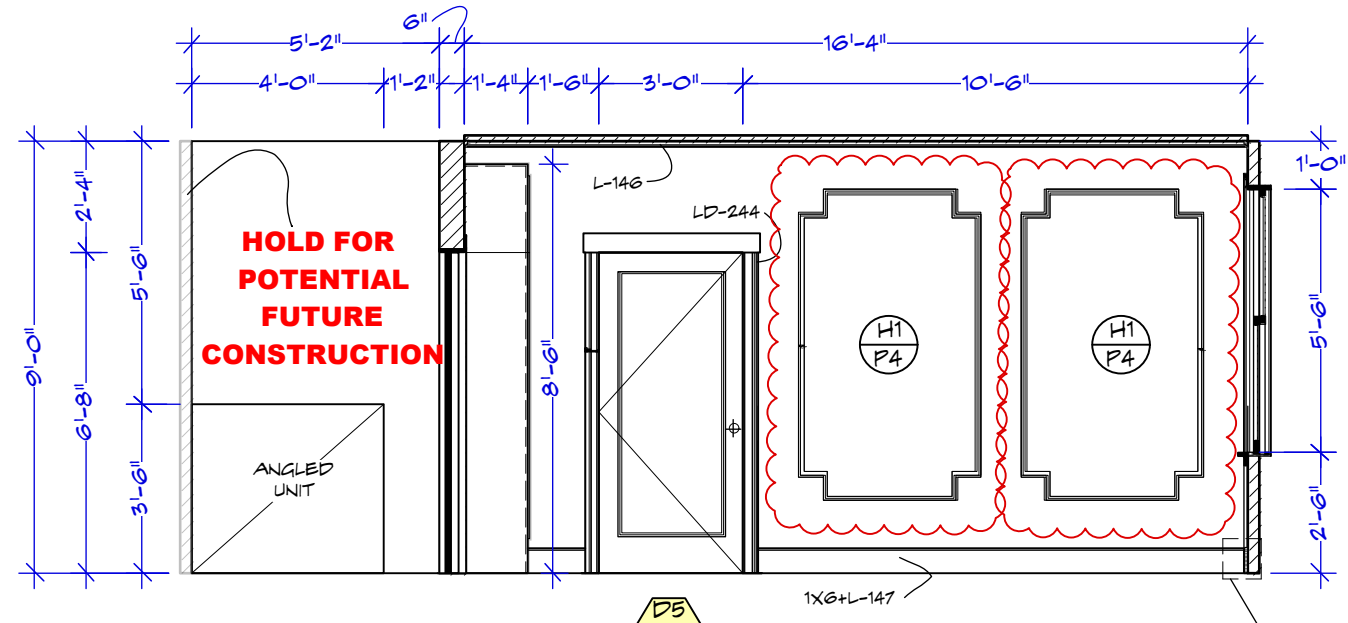


H JONAH'S BEDROOM ENTRANCE
SCALE: 1/4" = 1'-0"

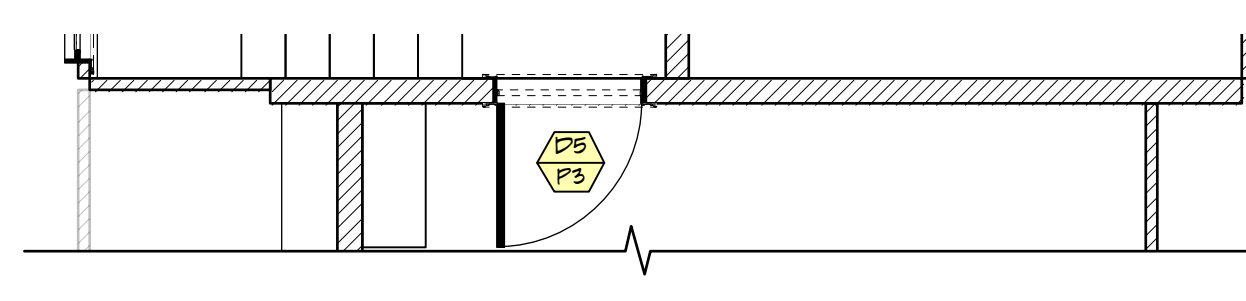


JONAH'S BEDROOM ENTRANCE PLAN
SCALE: 1/4" = 1'-0"

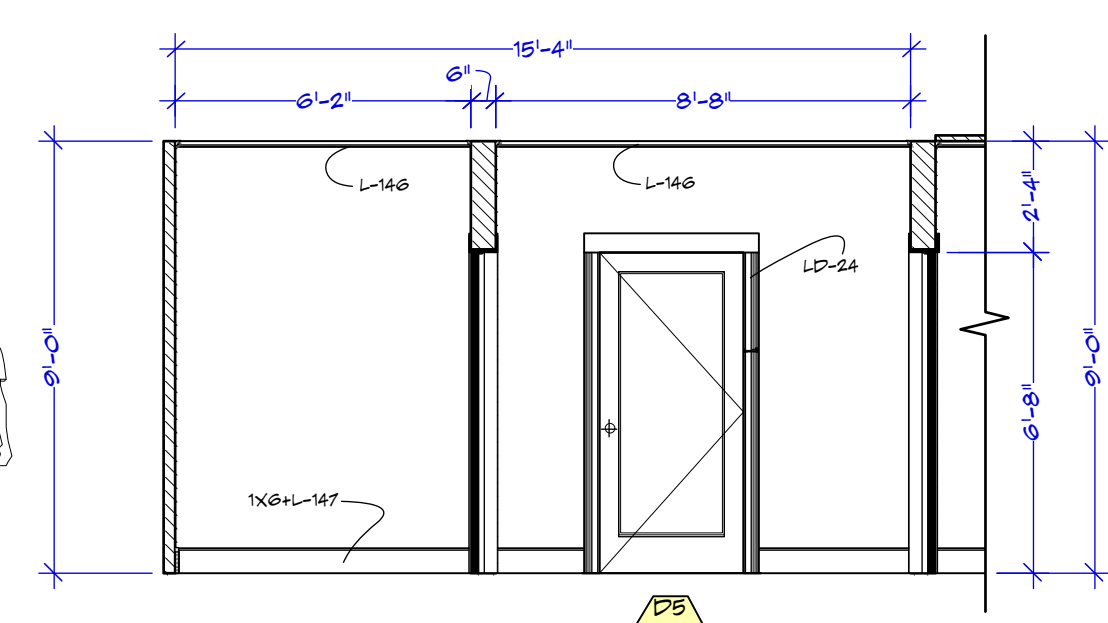


I ENTRANCE RUTH'S BEDROOM
SCALE: 1/4" = 1'-0"

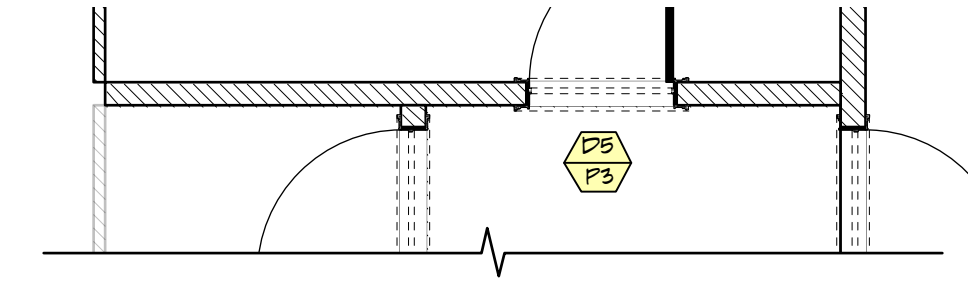


RUTH'S ENTRANCE PLAN
SCALE: 1/4" = 1'-0"

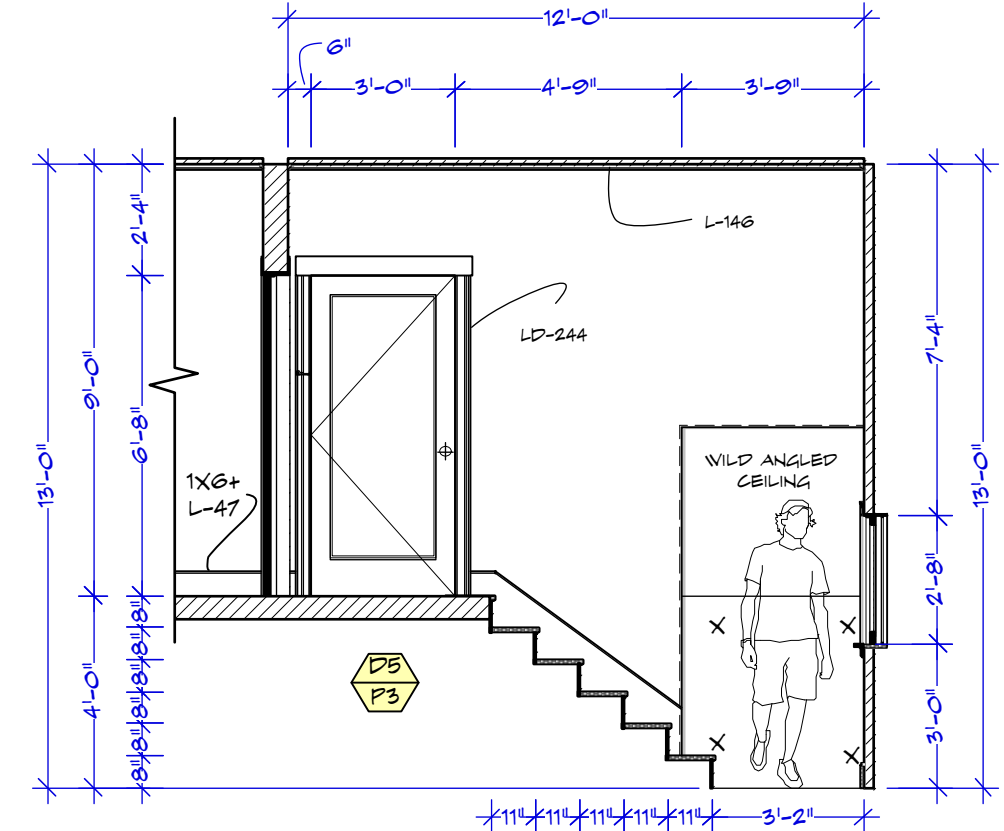


J HALLWAY STAIRS 1
SCALE: 1/4" = 1'-0"

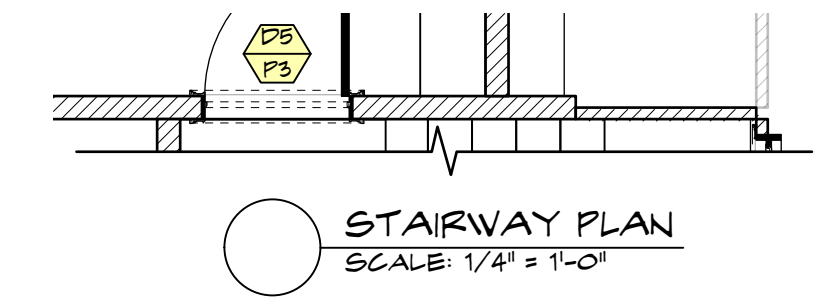


STAIRWAY PLAN
SCALE: 1/4" = 1'-0"

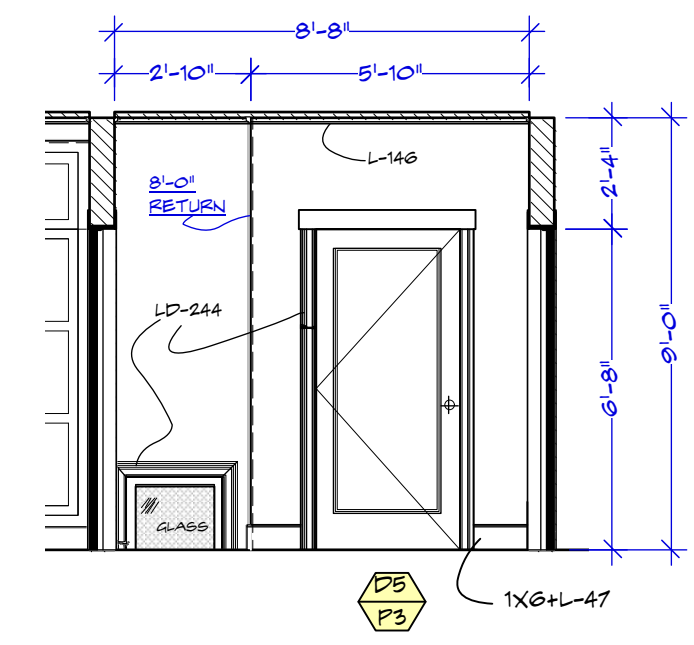


K BATHROOM DOOR
SCALE: 1/4" = 1'-0"

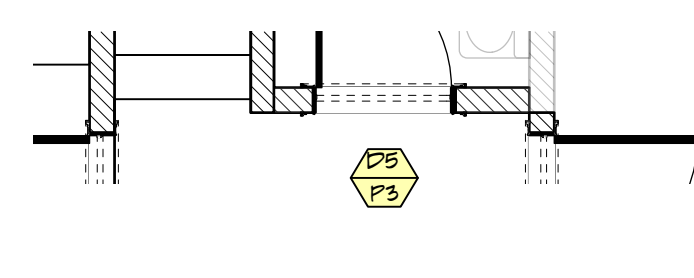


BATHROOM DOOR PLAN
SCALE: 1/4" = 1'-0"

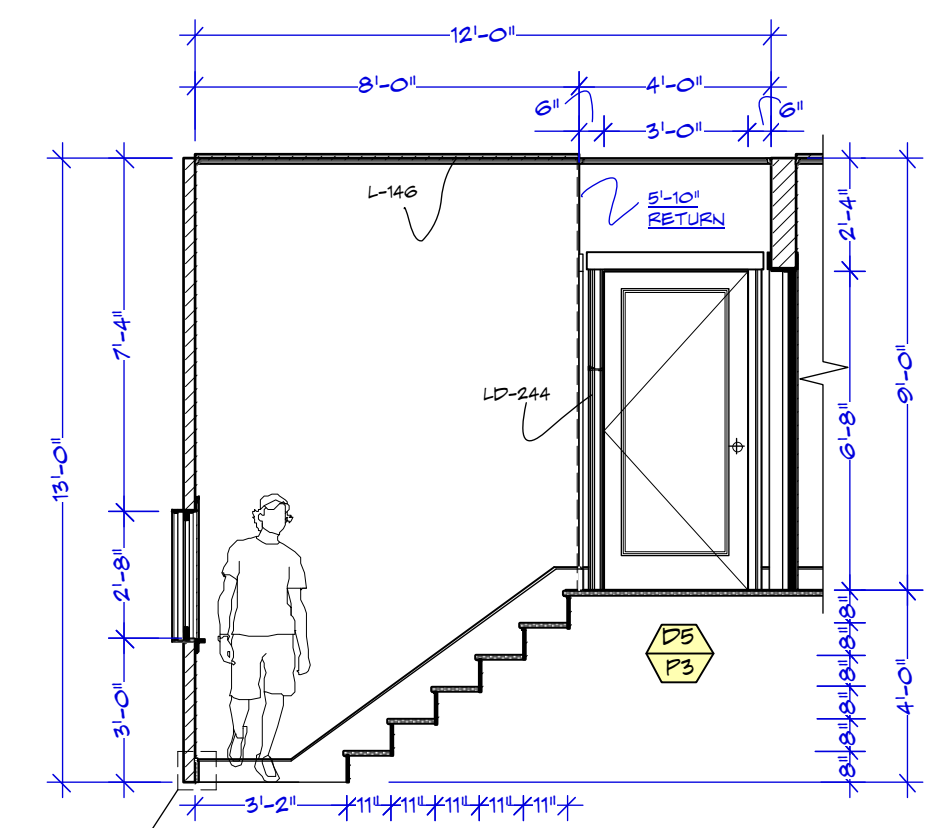


L STEPS BATHROOM SIDE
SCALE: 1/4" = 1'-0"

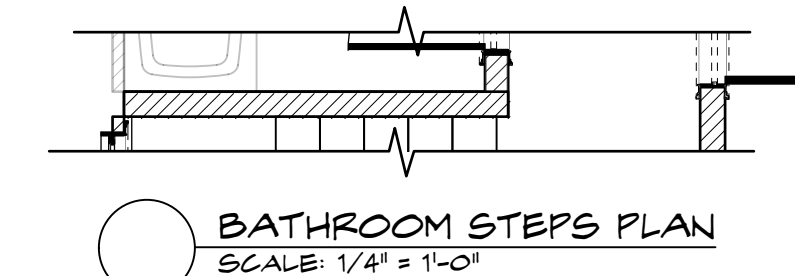


BATHROOM STEPS PLAN
SCALE: 1/4" = 1'-0"

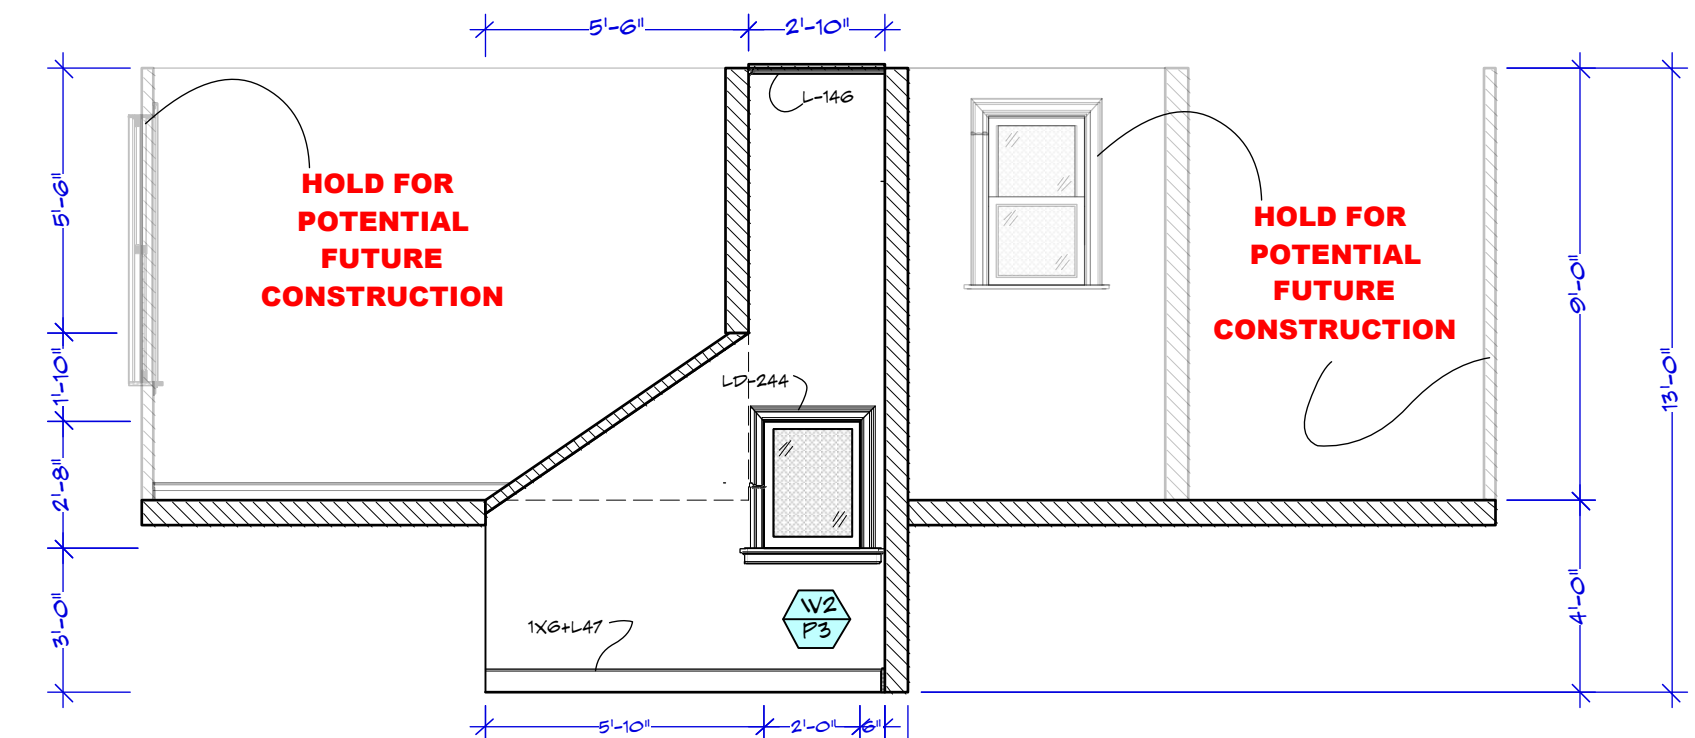


M BATHROOM HALL BACKING
SCALE: 1/4" = 1'-0"

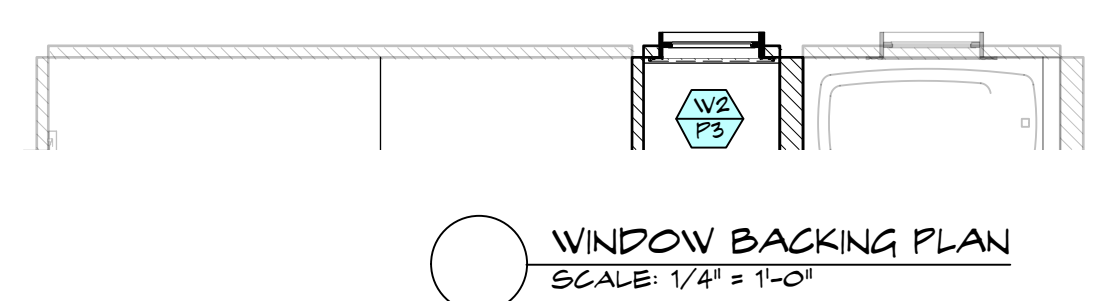

WINDOW BACKING PLAN
SCALE: 1/4" = 1'-0"

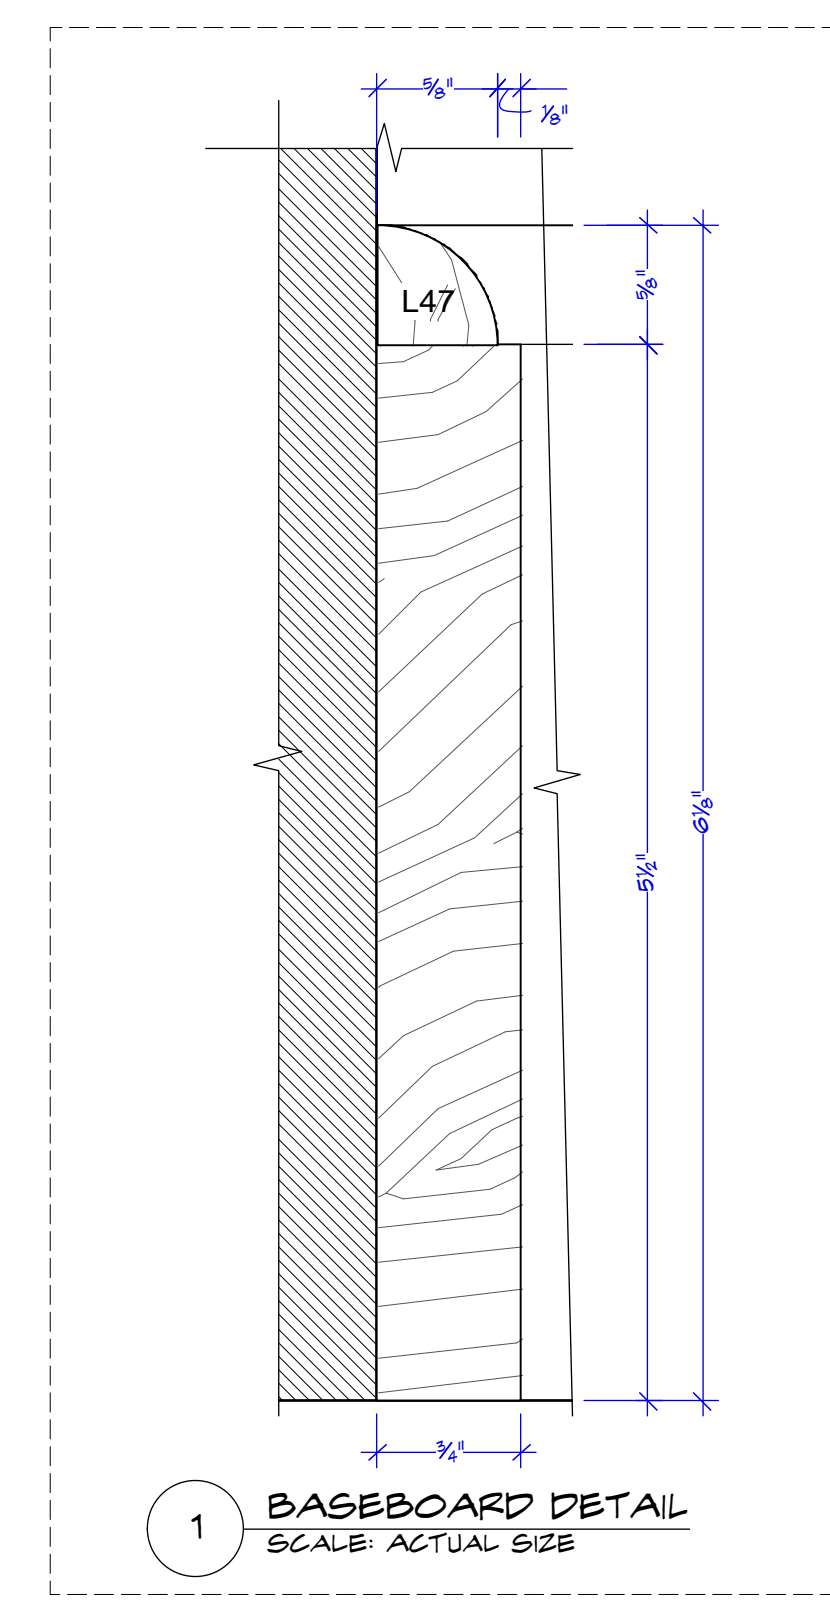

1 BASEBOARD DETAIL
SCALE: ACTUAL SIZE













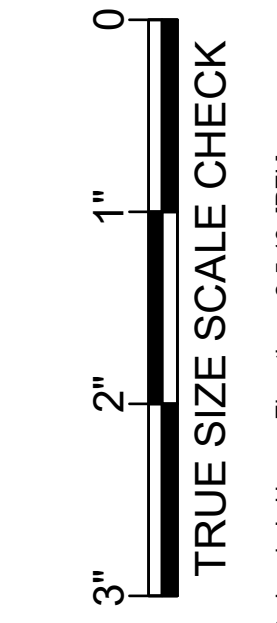



TRUE SIZE SCALE CHECK

**REVISED -
ADDED WALL PAPER TO RUTH'S BEDROOM
ADDED PANELS TO JONAH'S BEDROOM
REVISED 02/05/2019**


Drawing Date: 2/5/2019	Drawn by: M. FAHRER	Sheet No.: 103-02
Episode: AMORT	Set #: 103	Scale: 1/4" = 1'-0"
Set Name & Description: JONAH'S HOUSE UPSTAIRS ELEVATIONS		
Director: DIRECTOR		
Location: STEINER STUDIO STAGE 27		
Exec Producer: NIKKI TUSCANO Line Producer: BILL SELL Address: STEINER STUDIO 15 WASHINGTON AVE Prod. Designer: CURT BEECH	Producer: JERRY KUPPER UPM: BILL SELL AT Director: MARCI MUDD	Const. Coordinator: NILES NORTON

102.103_Jonah's House_Elevations_2-5-19_[REL].vpx

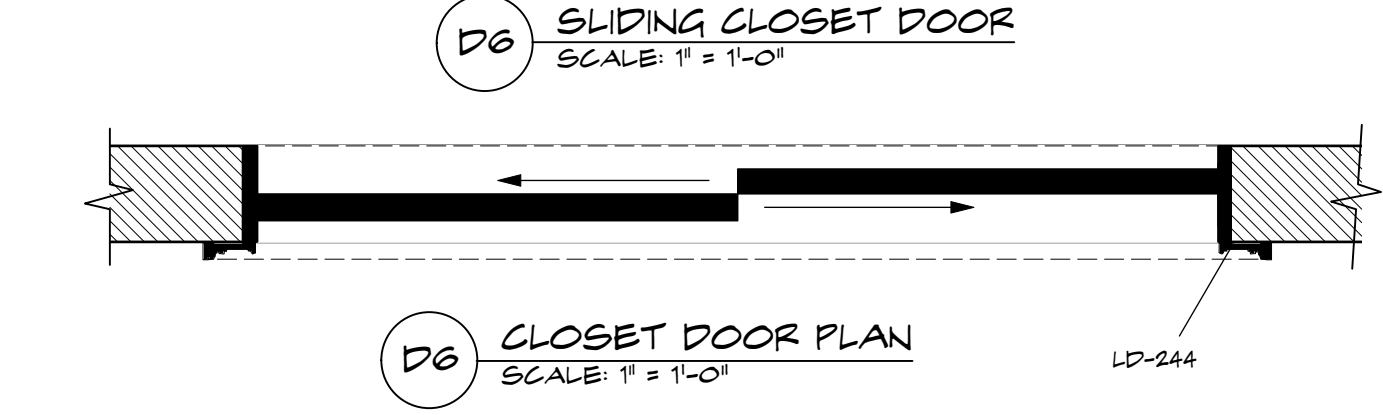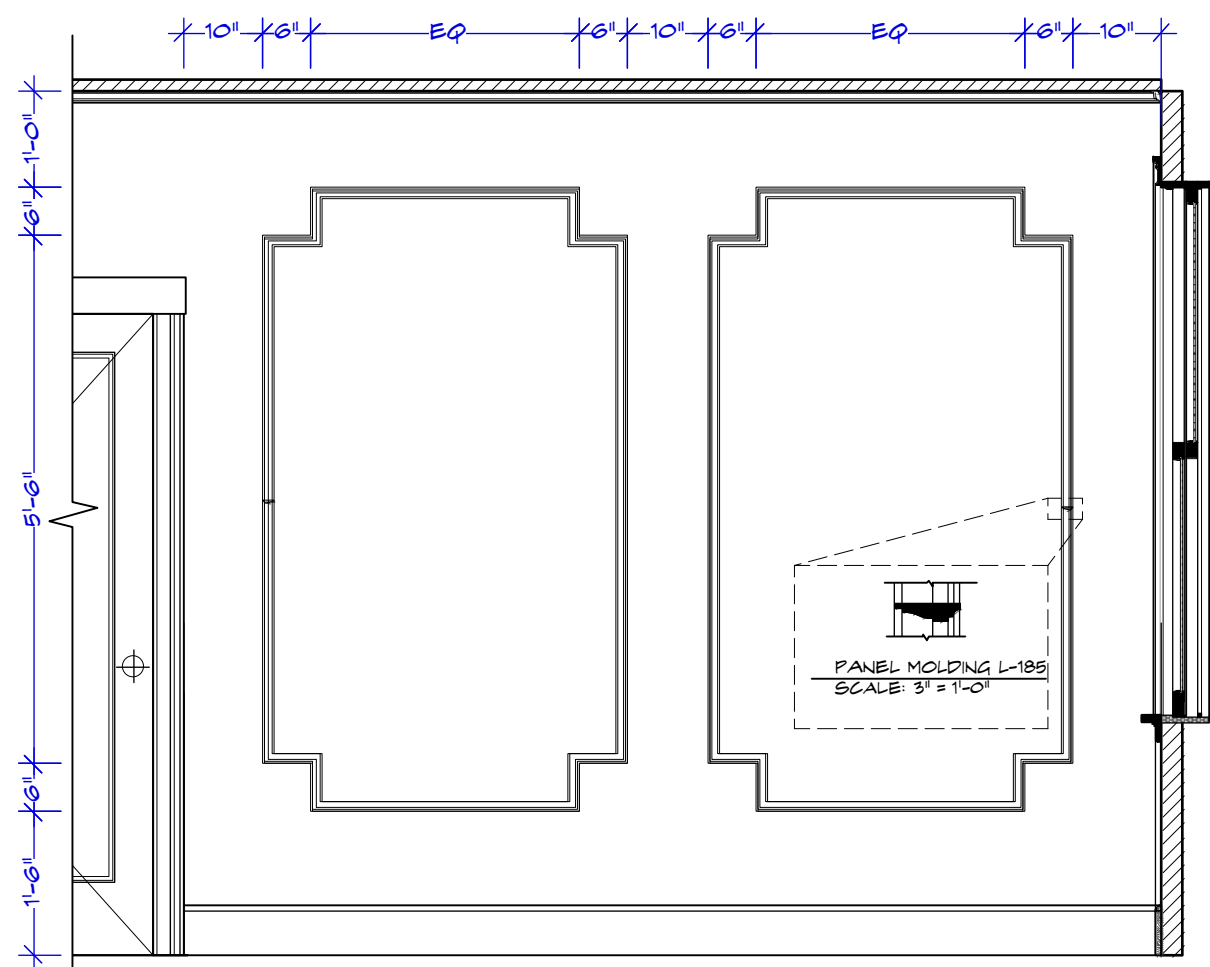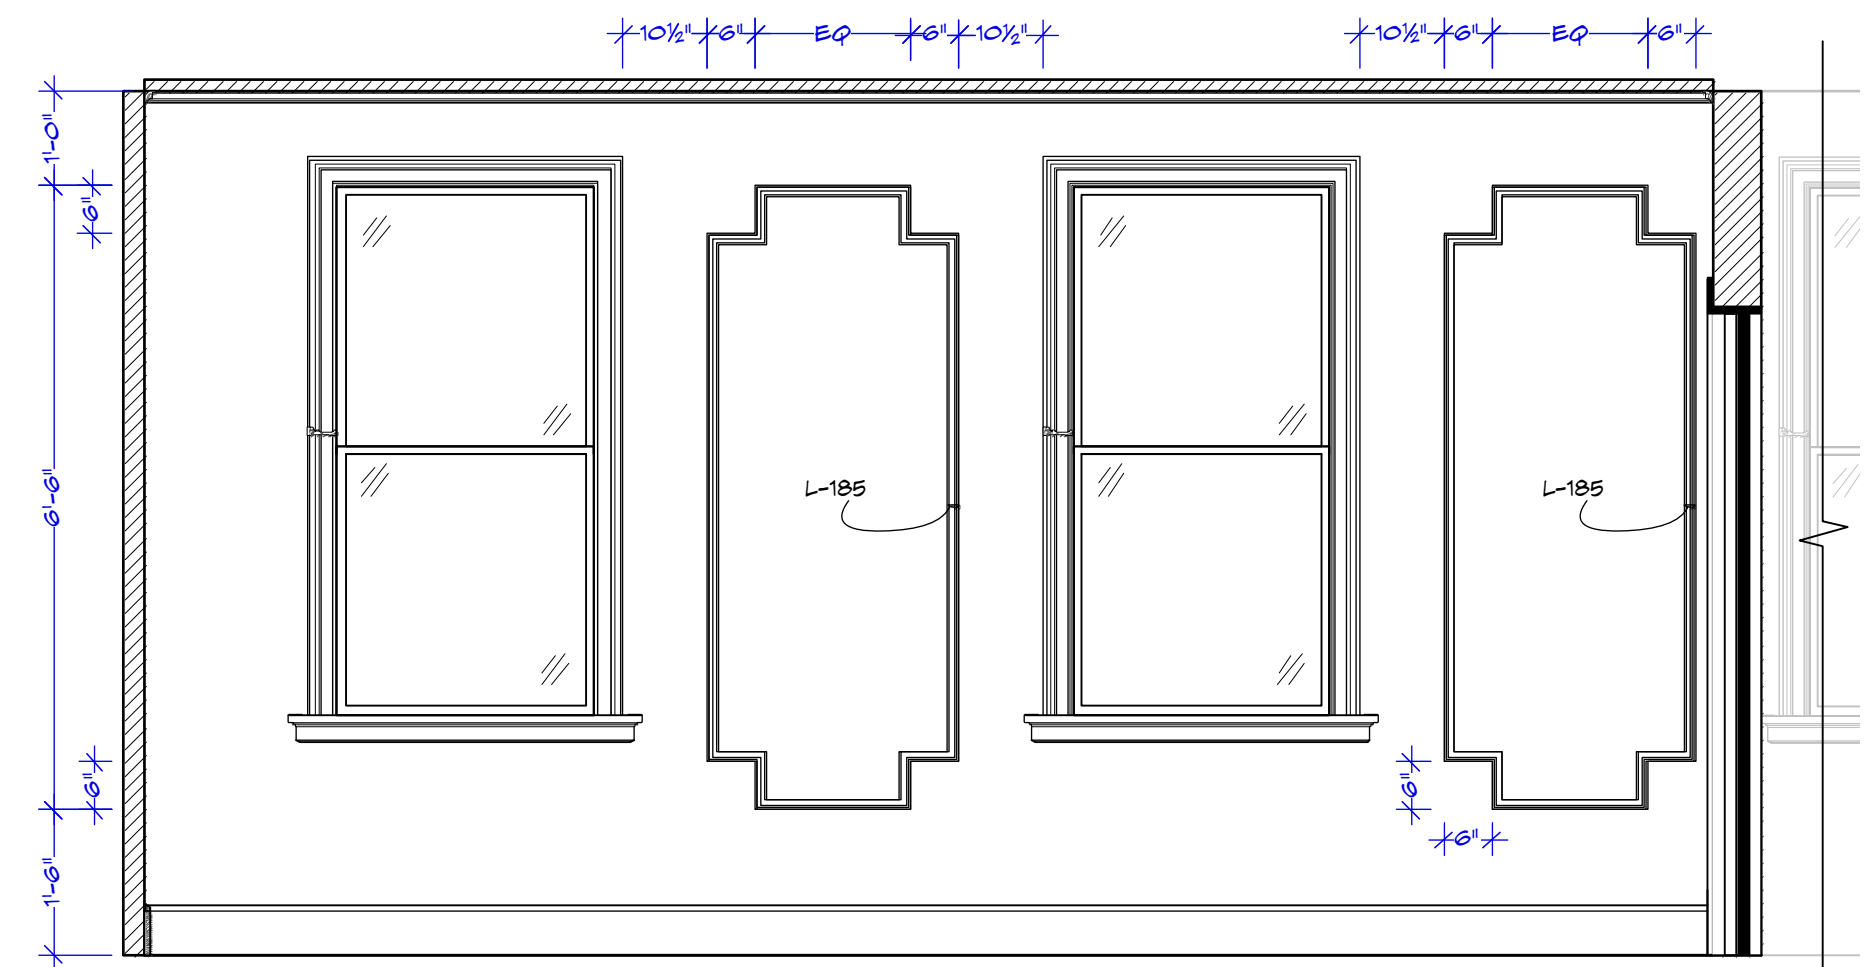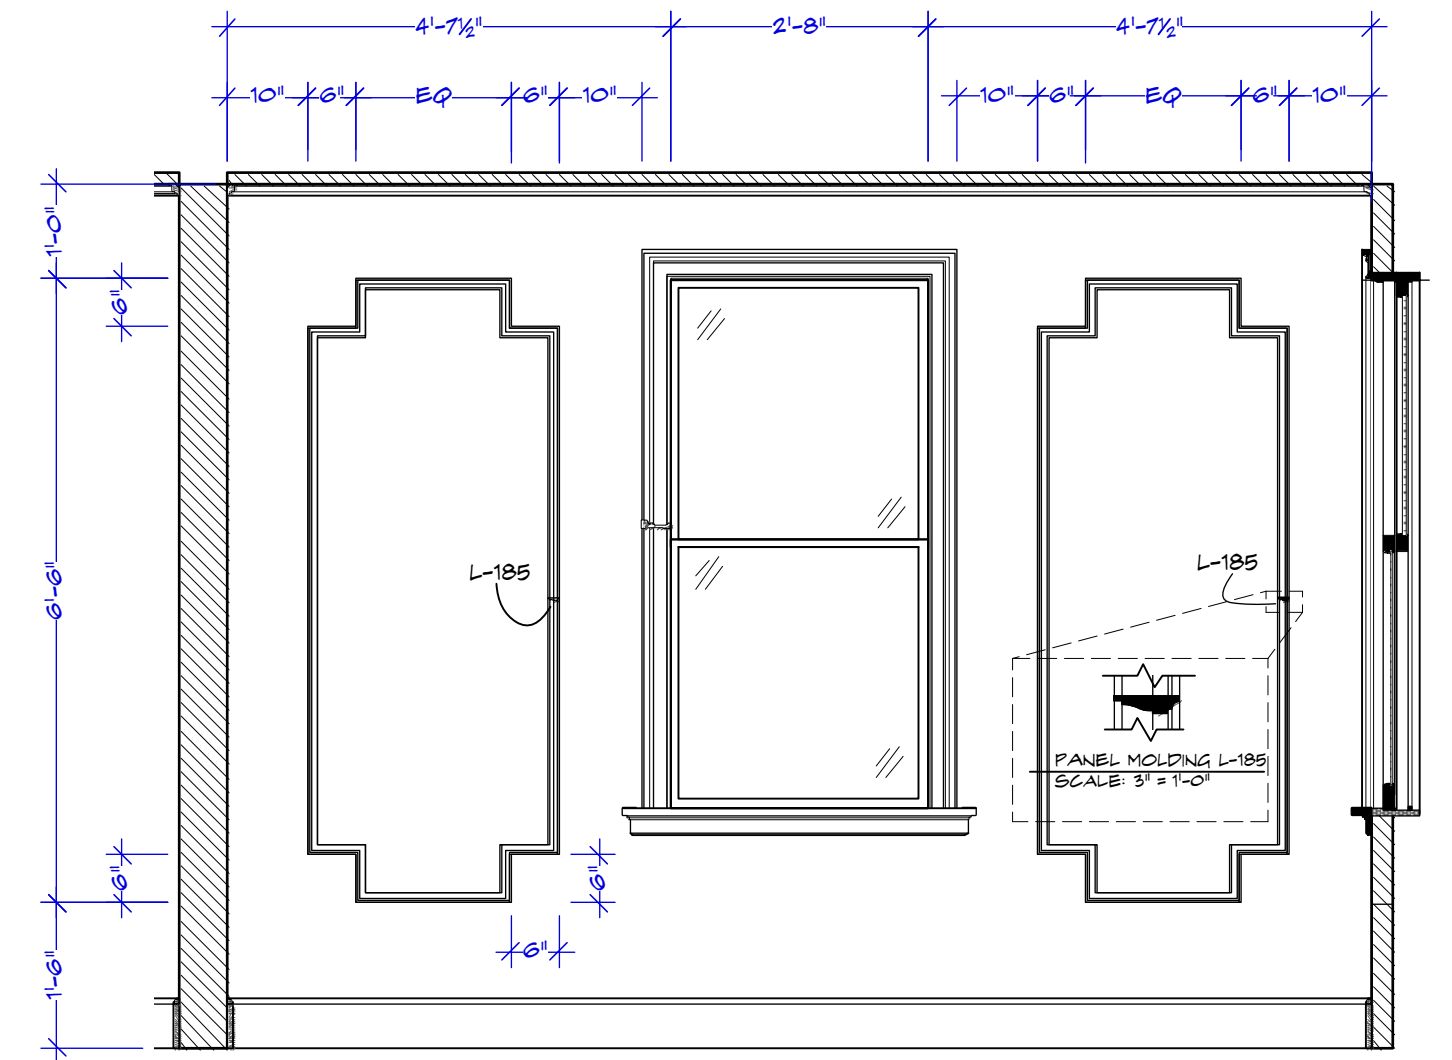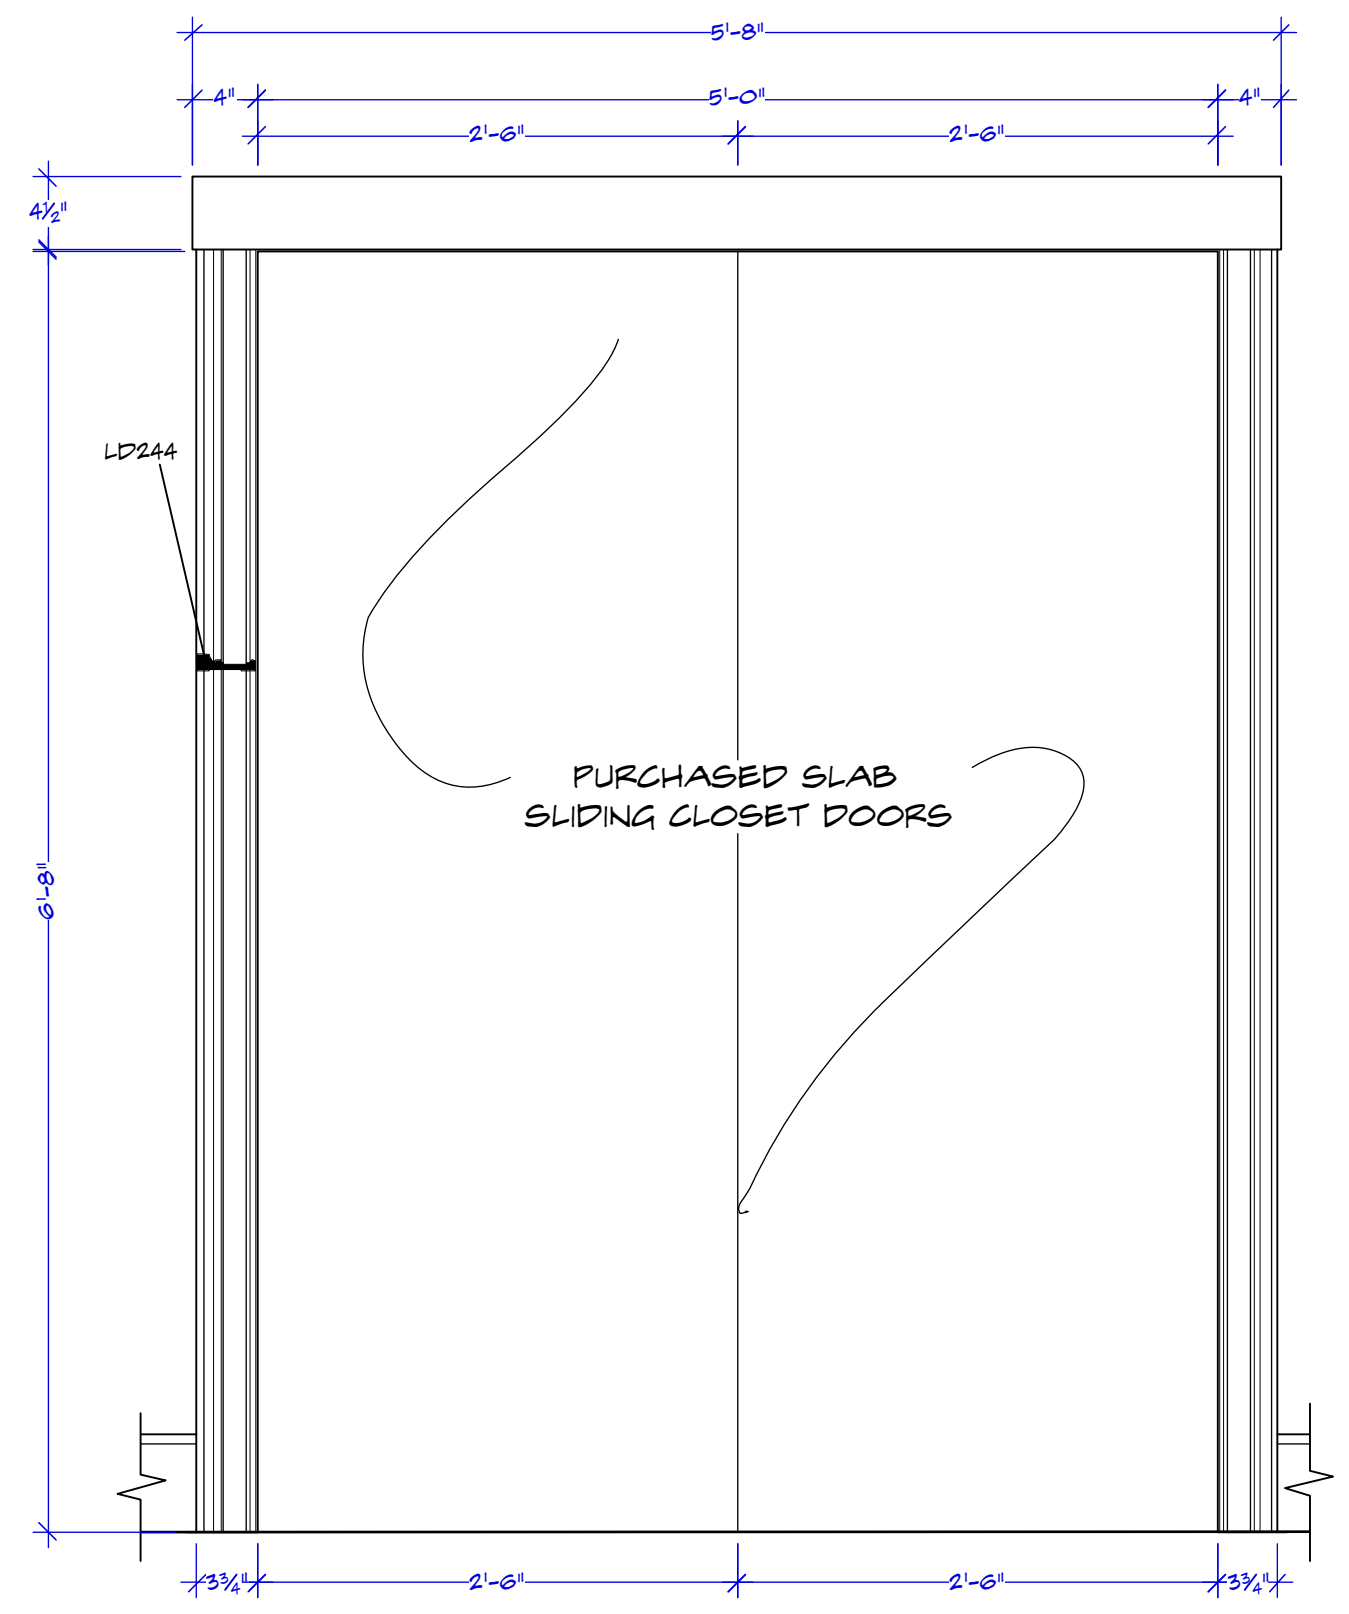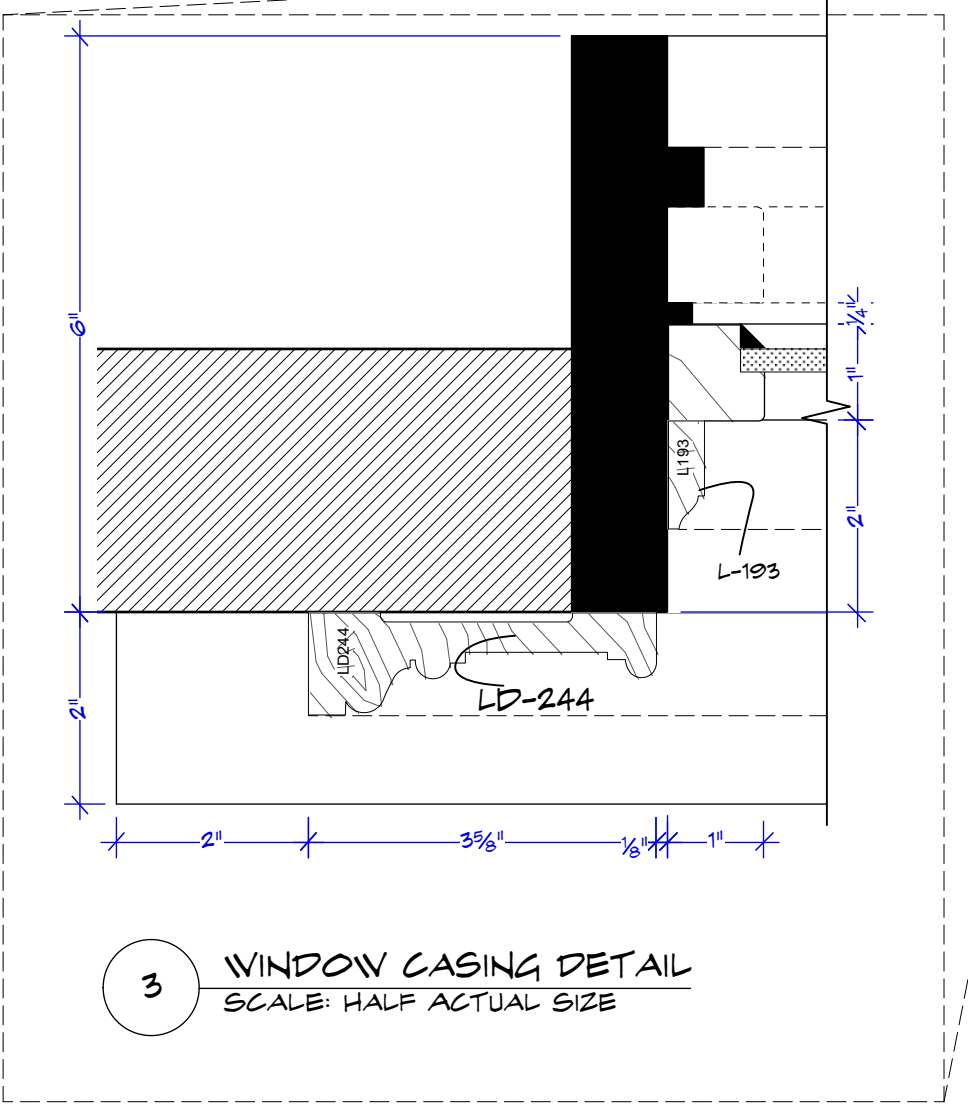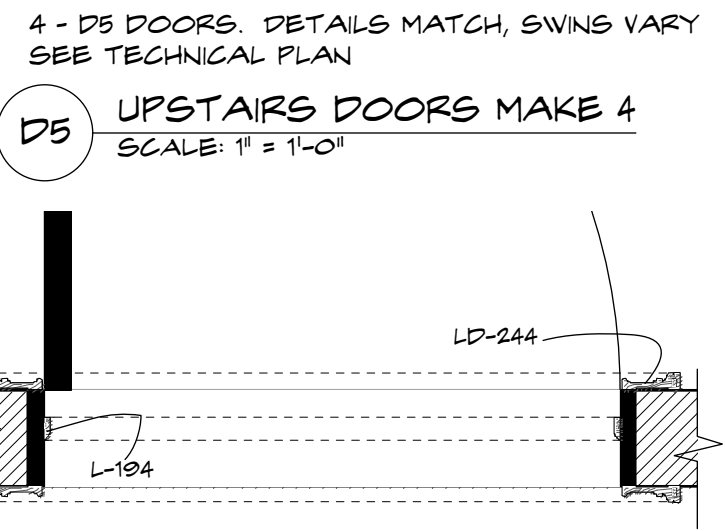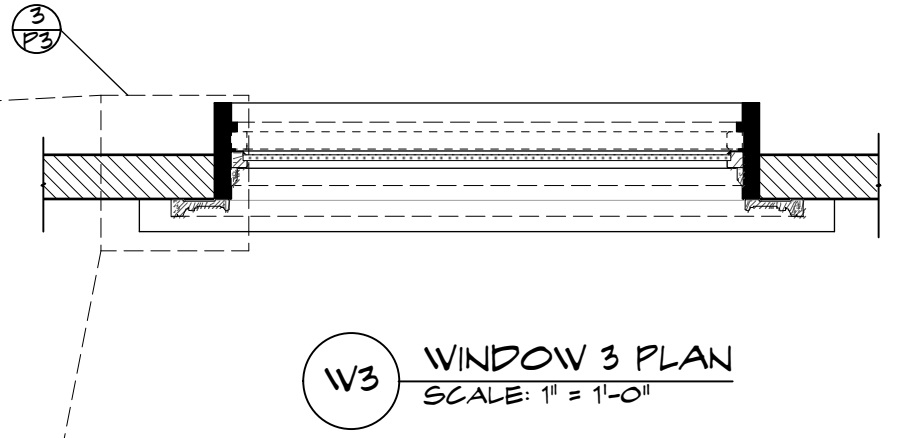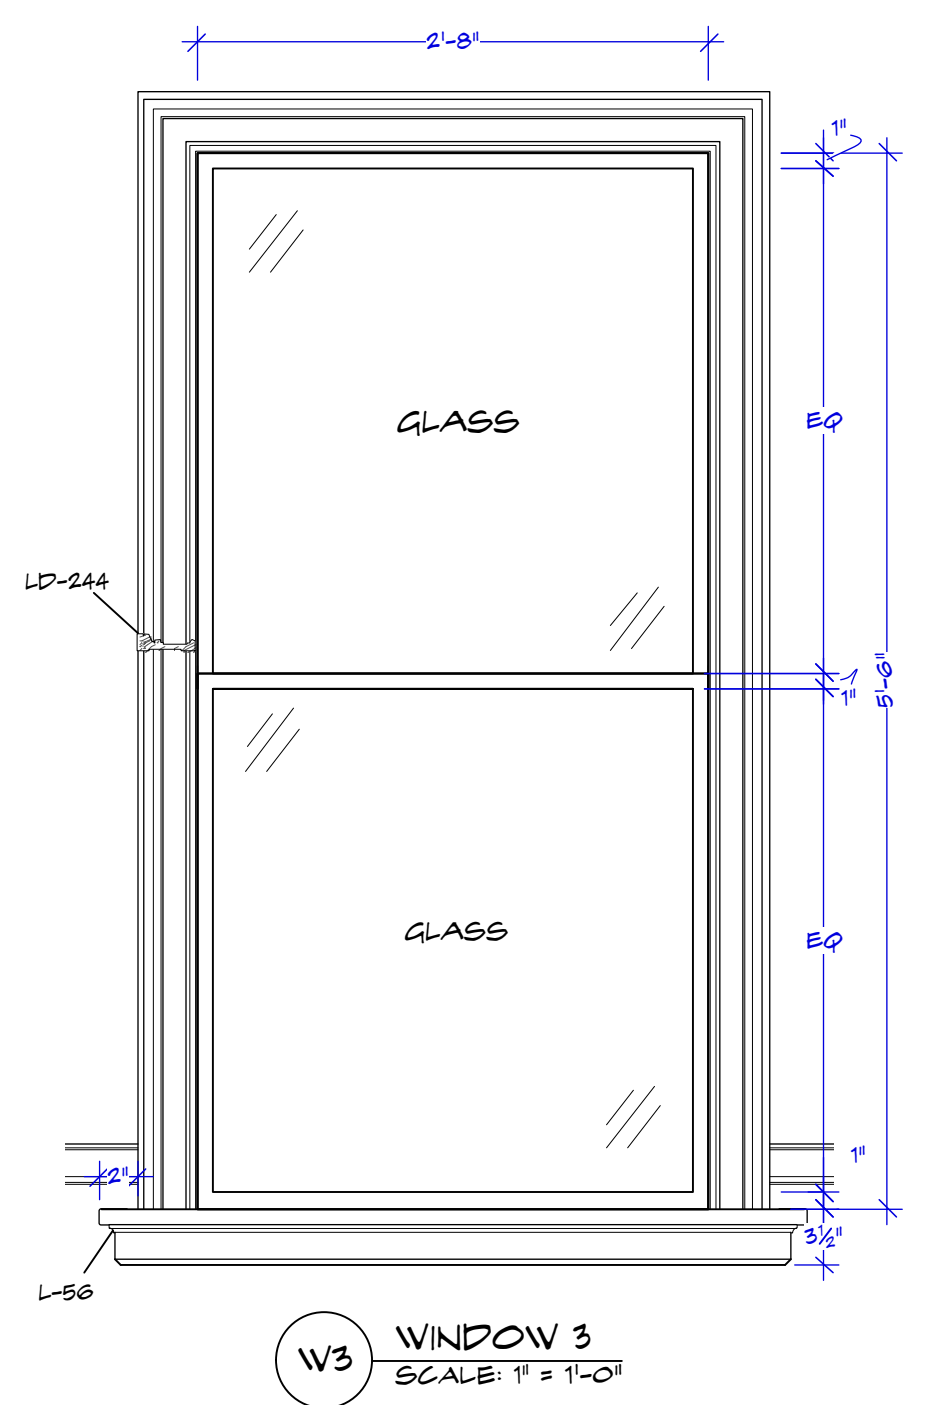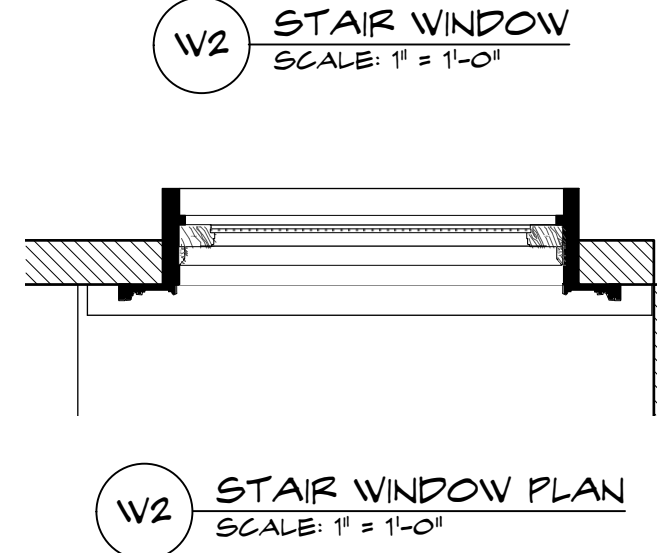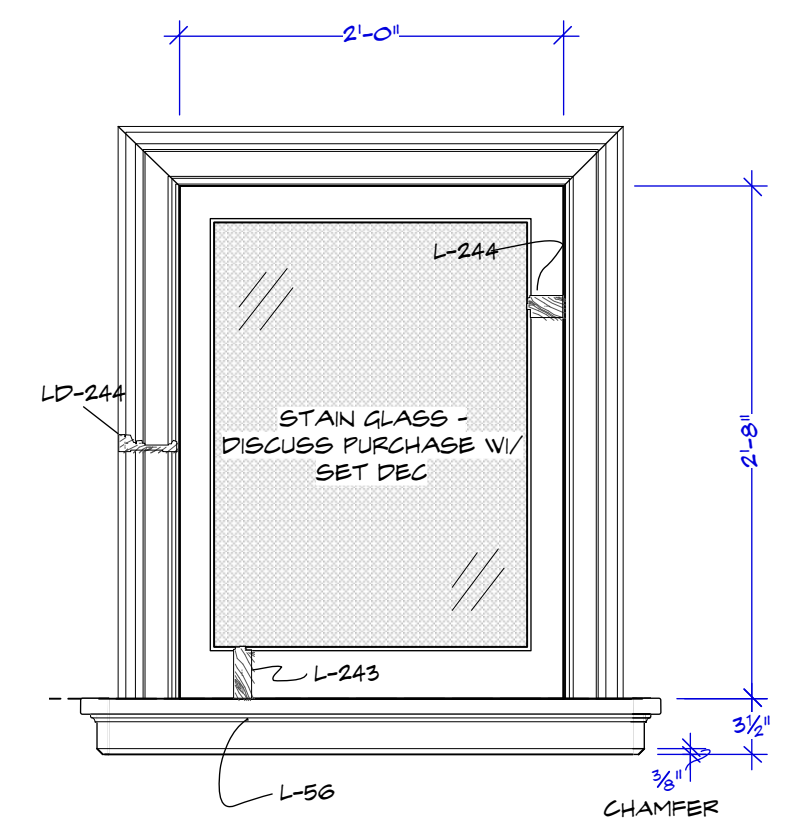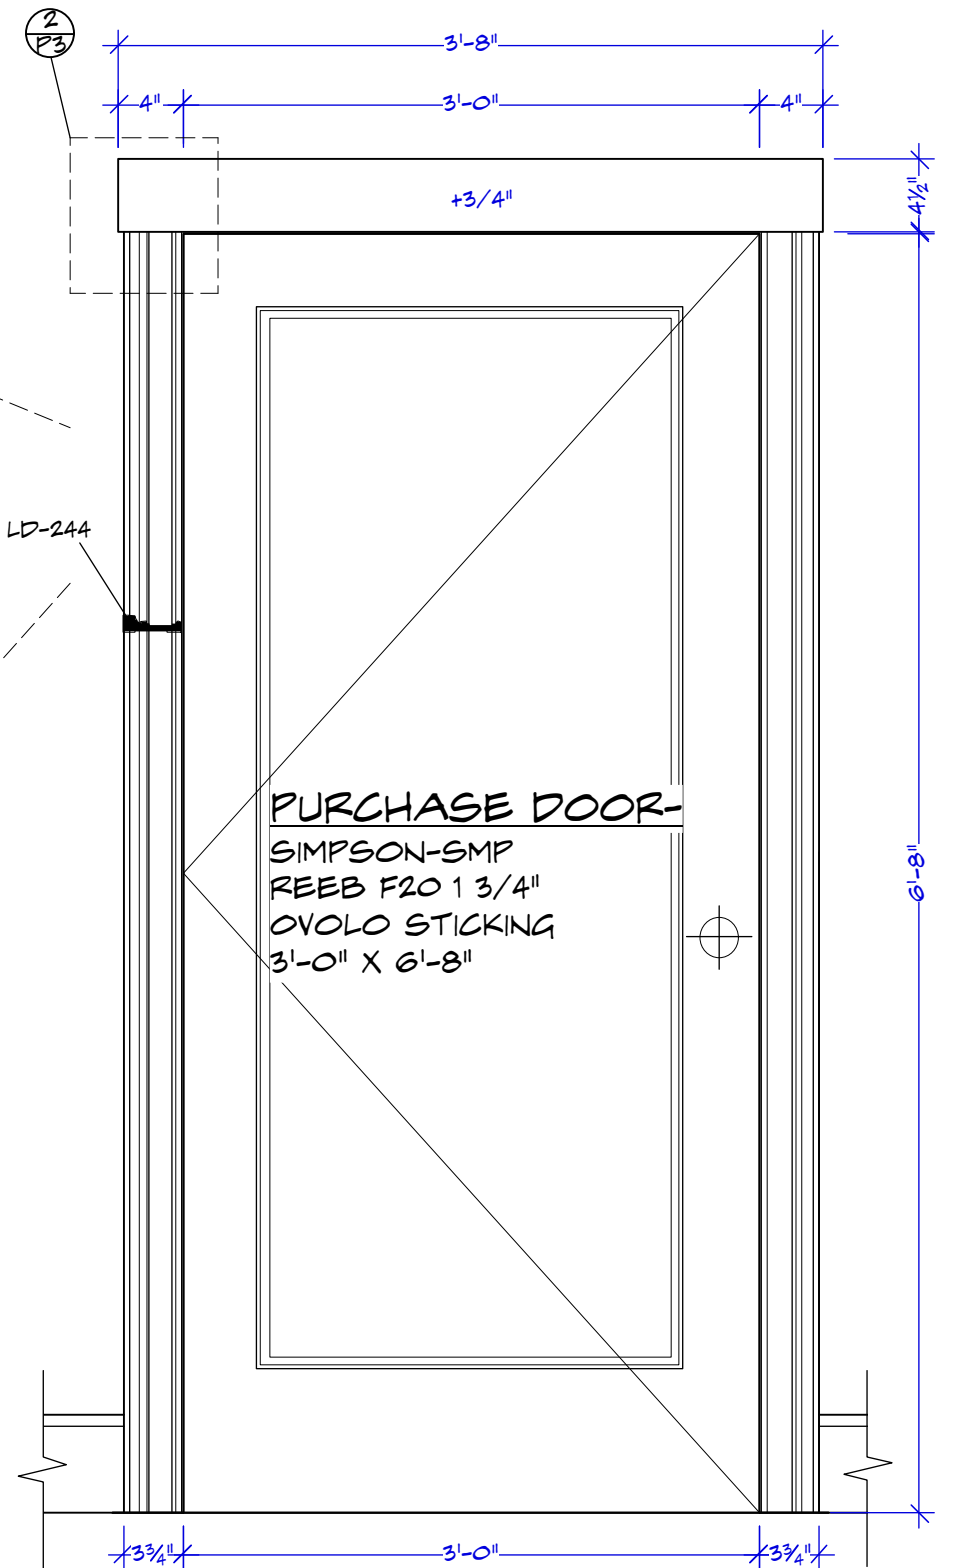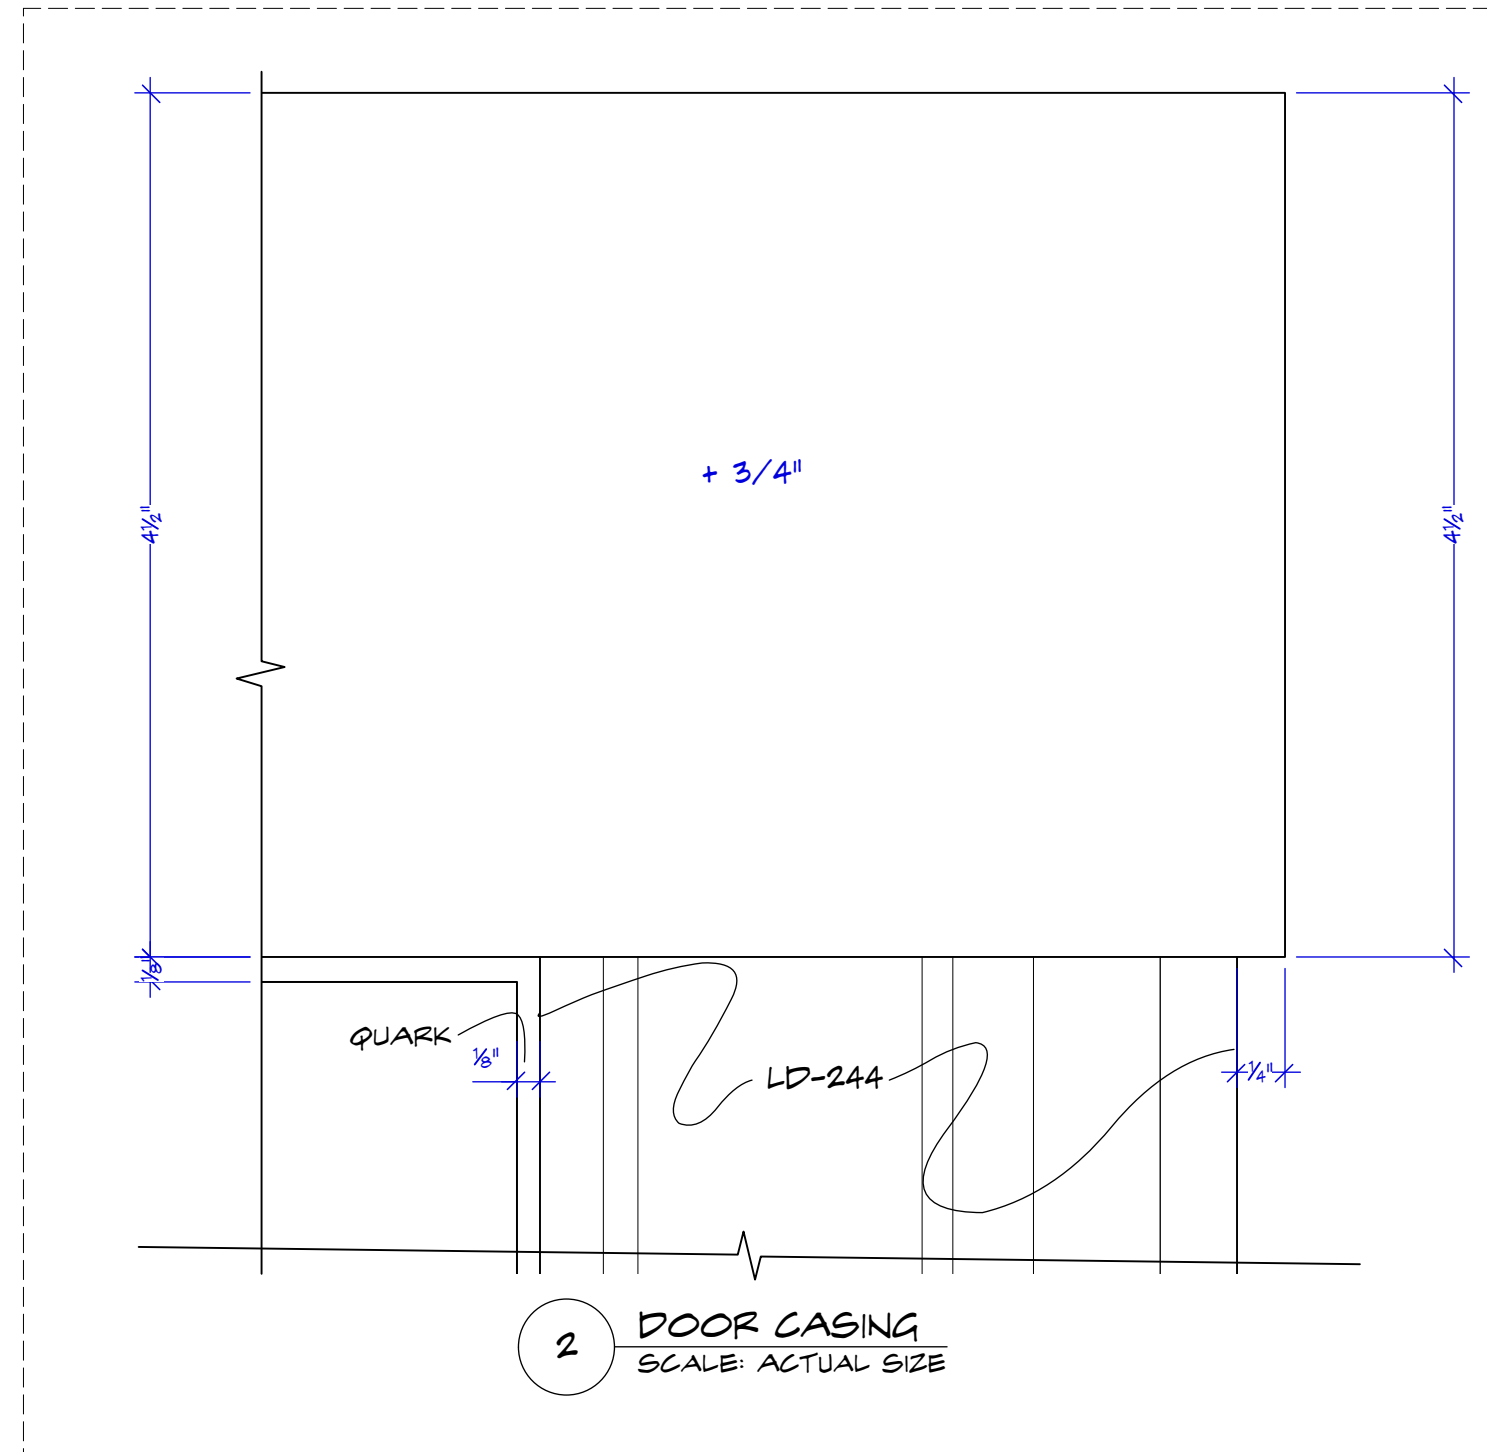


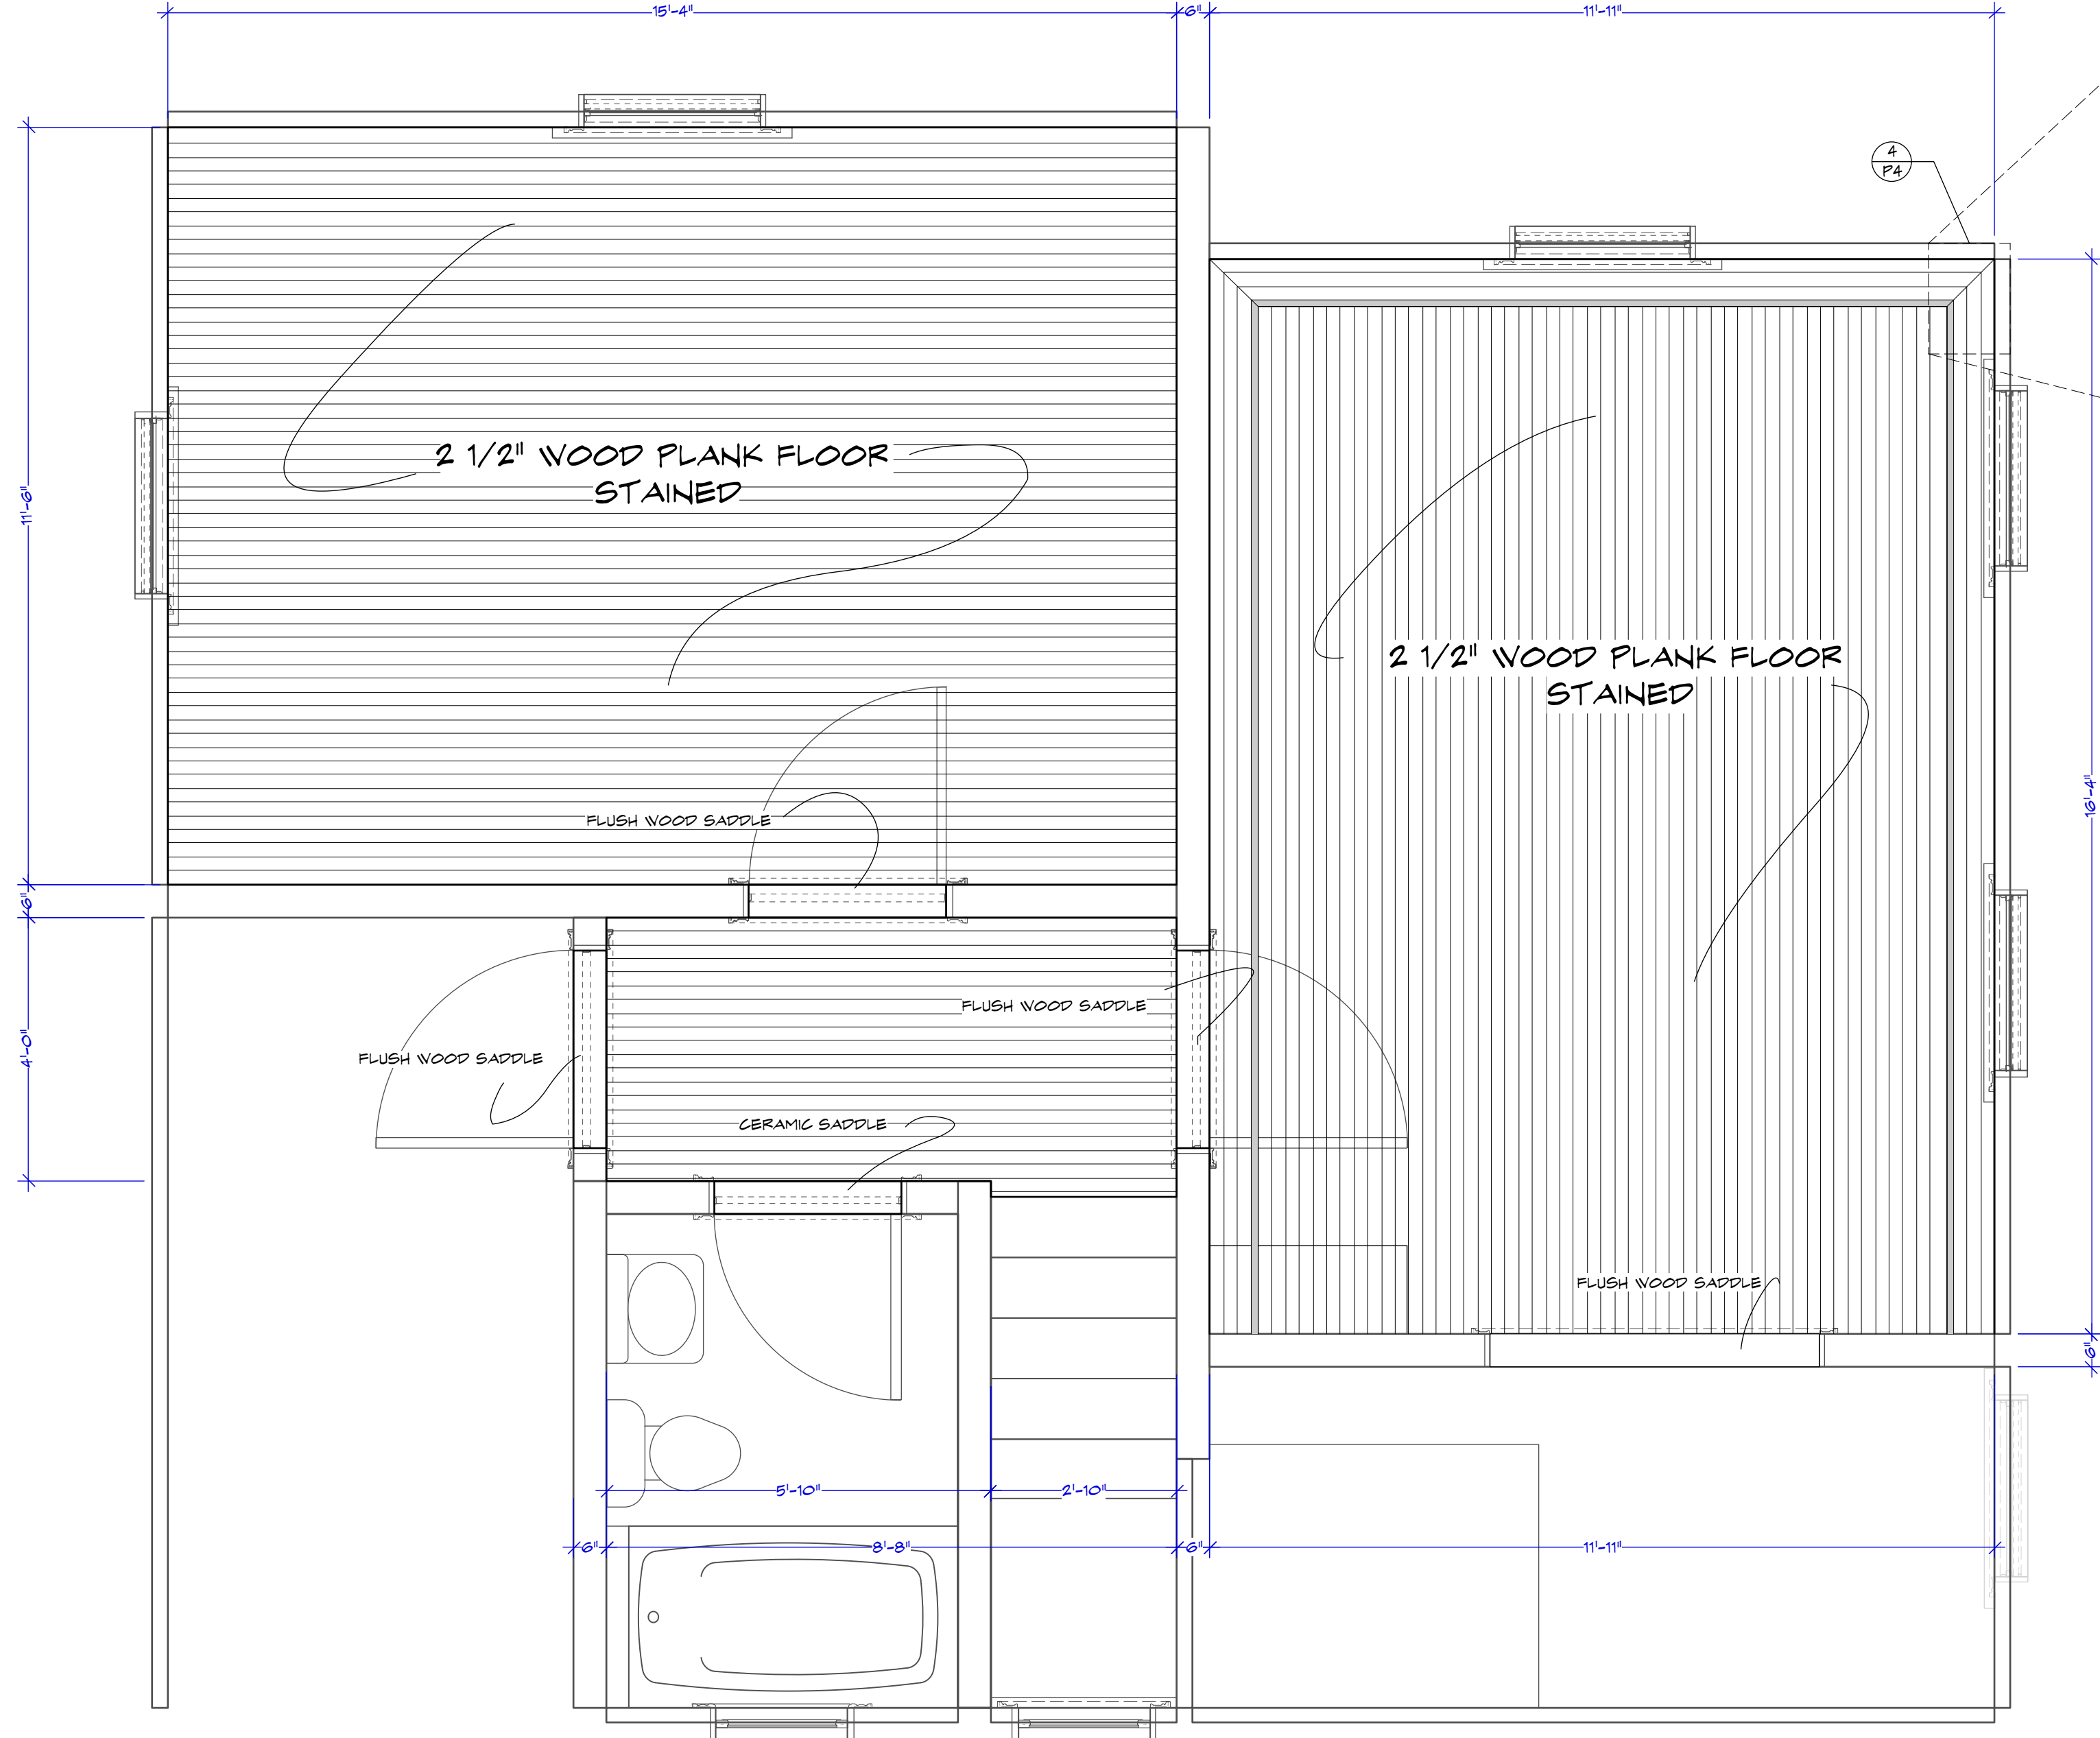

UPSTAIRS FLOOR LAYOUT
SCALE: 1/2" = 1'-0"

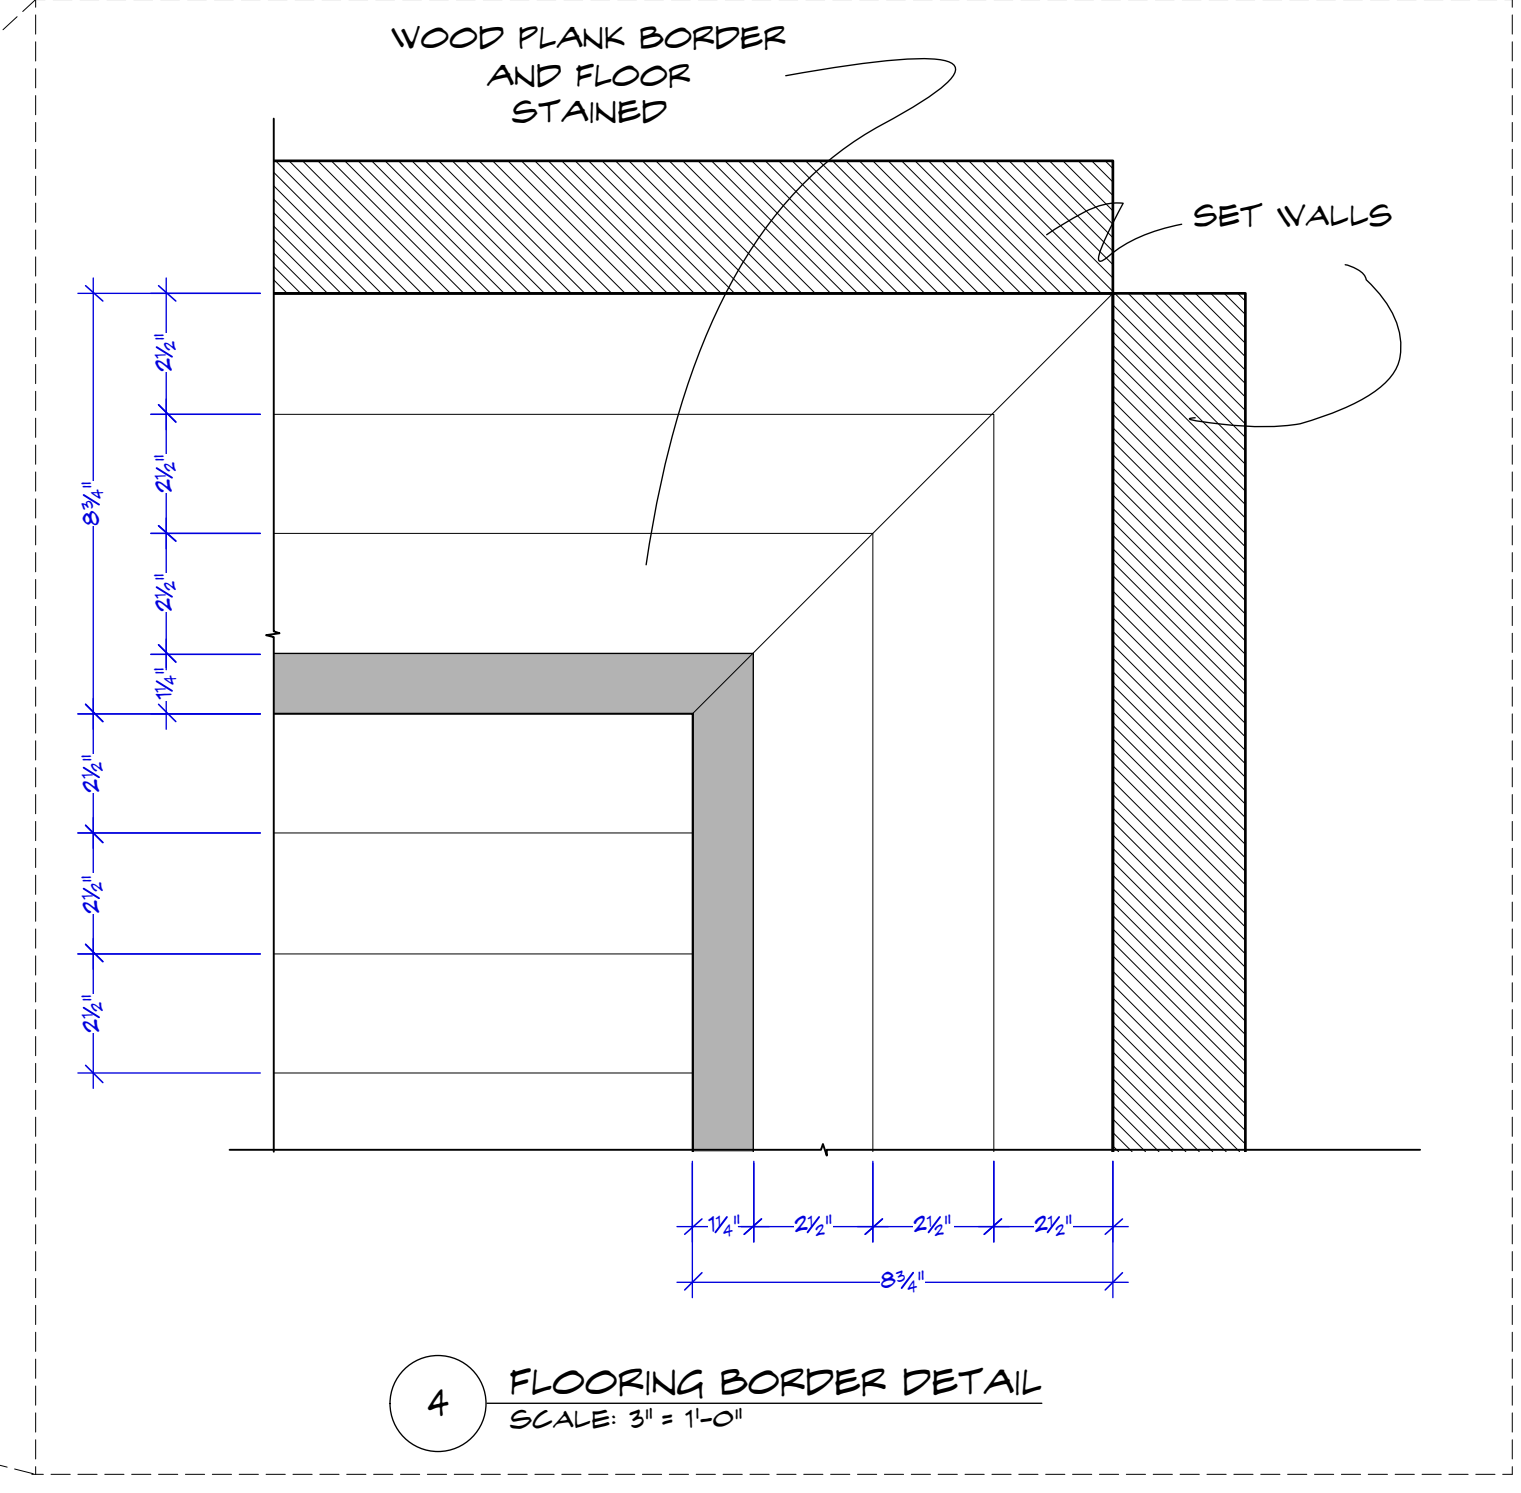

4 FLOORING BORDER DETAIL
SCALE: 3/4" = 1'-0"

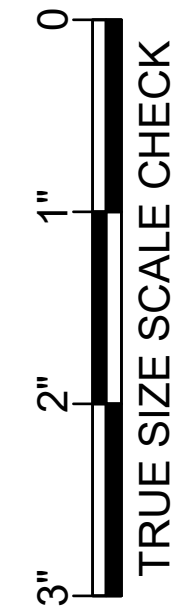


TRUE SIZE SCALE CHECK




102.103_Jonah's House_Elevations_2-5-19_(REL).vwx

Exec Producer: NIKKI TUSCANO Line Producer: BILL SELL Address: STEINER STUDIO 15 WASHINGTON AVE Prod. Designer: CURT BEECH Set Decorator: SUSAN MARSHAL	Producer: JERRY KUPFER UPM: BILL SELL AT Director: MARCI MUDD Const. Coordinator: NILES NORTON	Set Name & Description: JONAH'S HOUSE UPSTAIRS FLOOR Director: DIRECTOR	Location: STEINER STUDIO STAGE 27	Episode: AMORT	Set #: 103	Scale: 1/2" = 1'-0"	Drawing Date: 2/5/2019	Drawn by: M. FAHRER	Shoot Date: XXXX/2018	Sheet No.: 103-04
---	---	--	---	--------------------------	----------------------	-------------------------------	----------------------------------	-------------------------------	---------------------------------	-----------------------------

RELEASED 02/05/2019

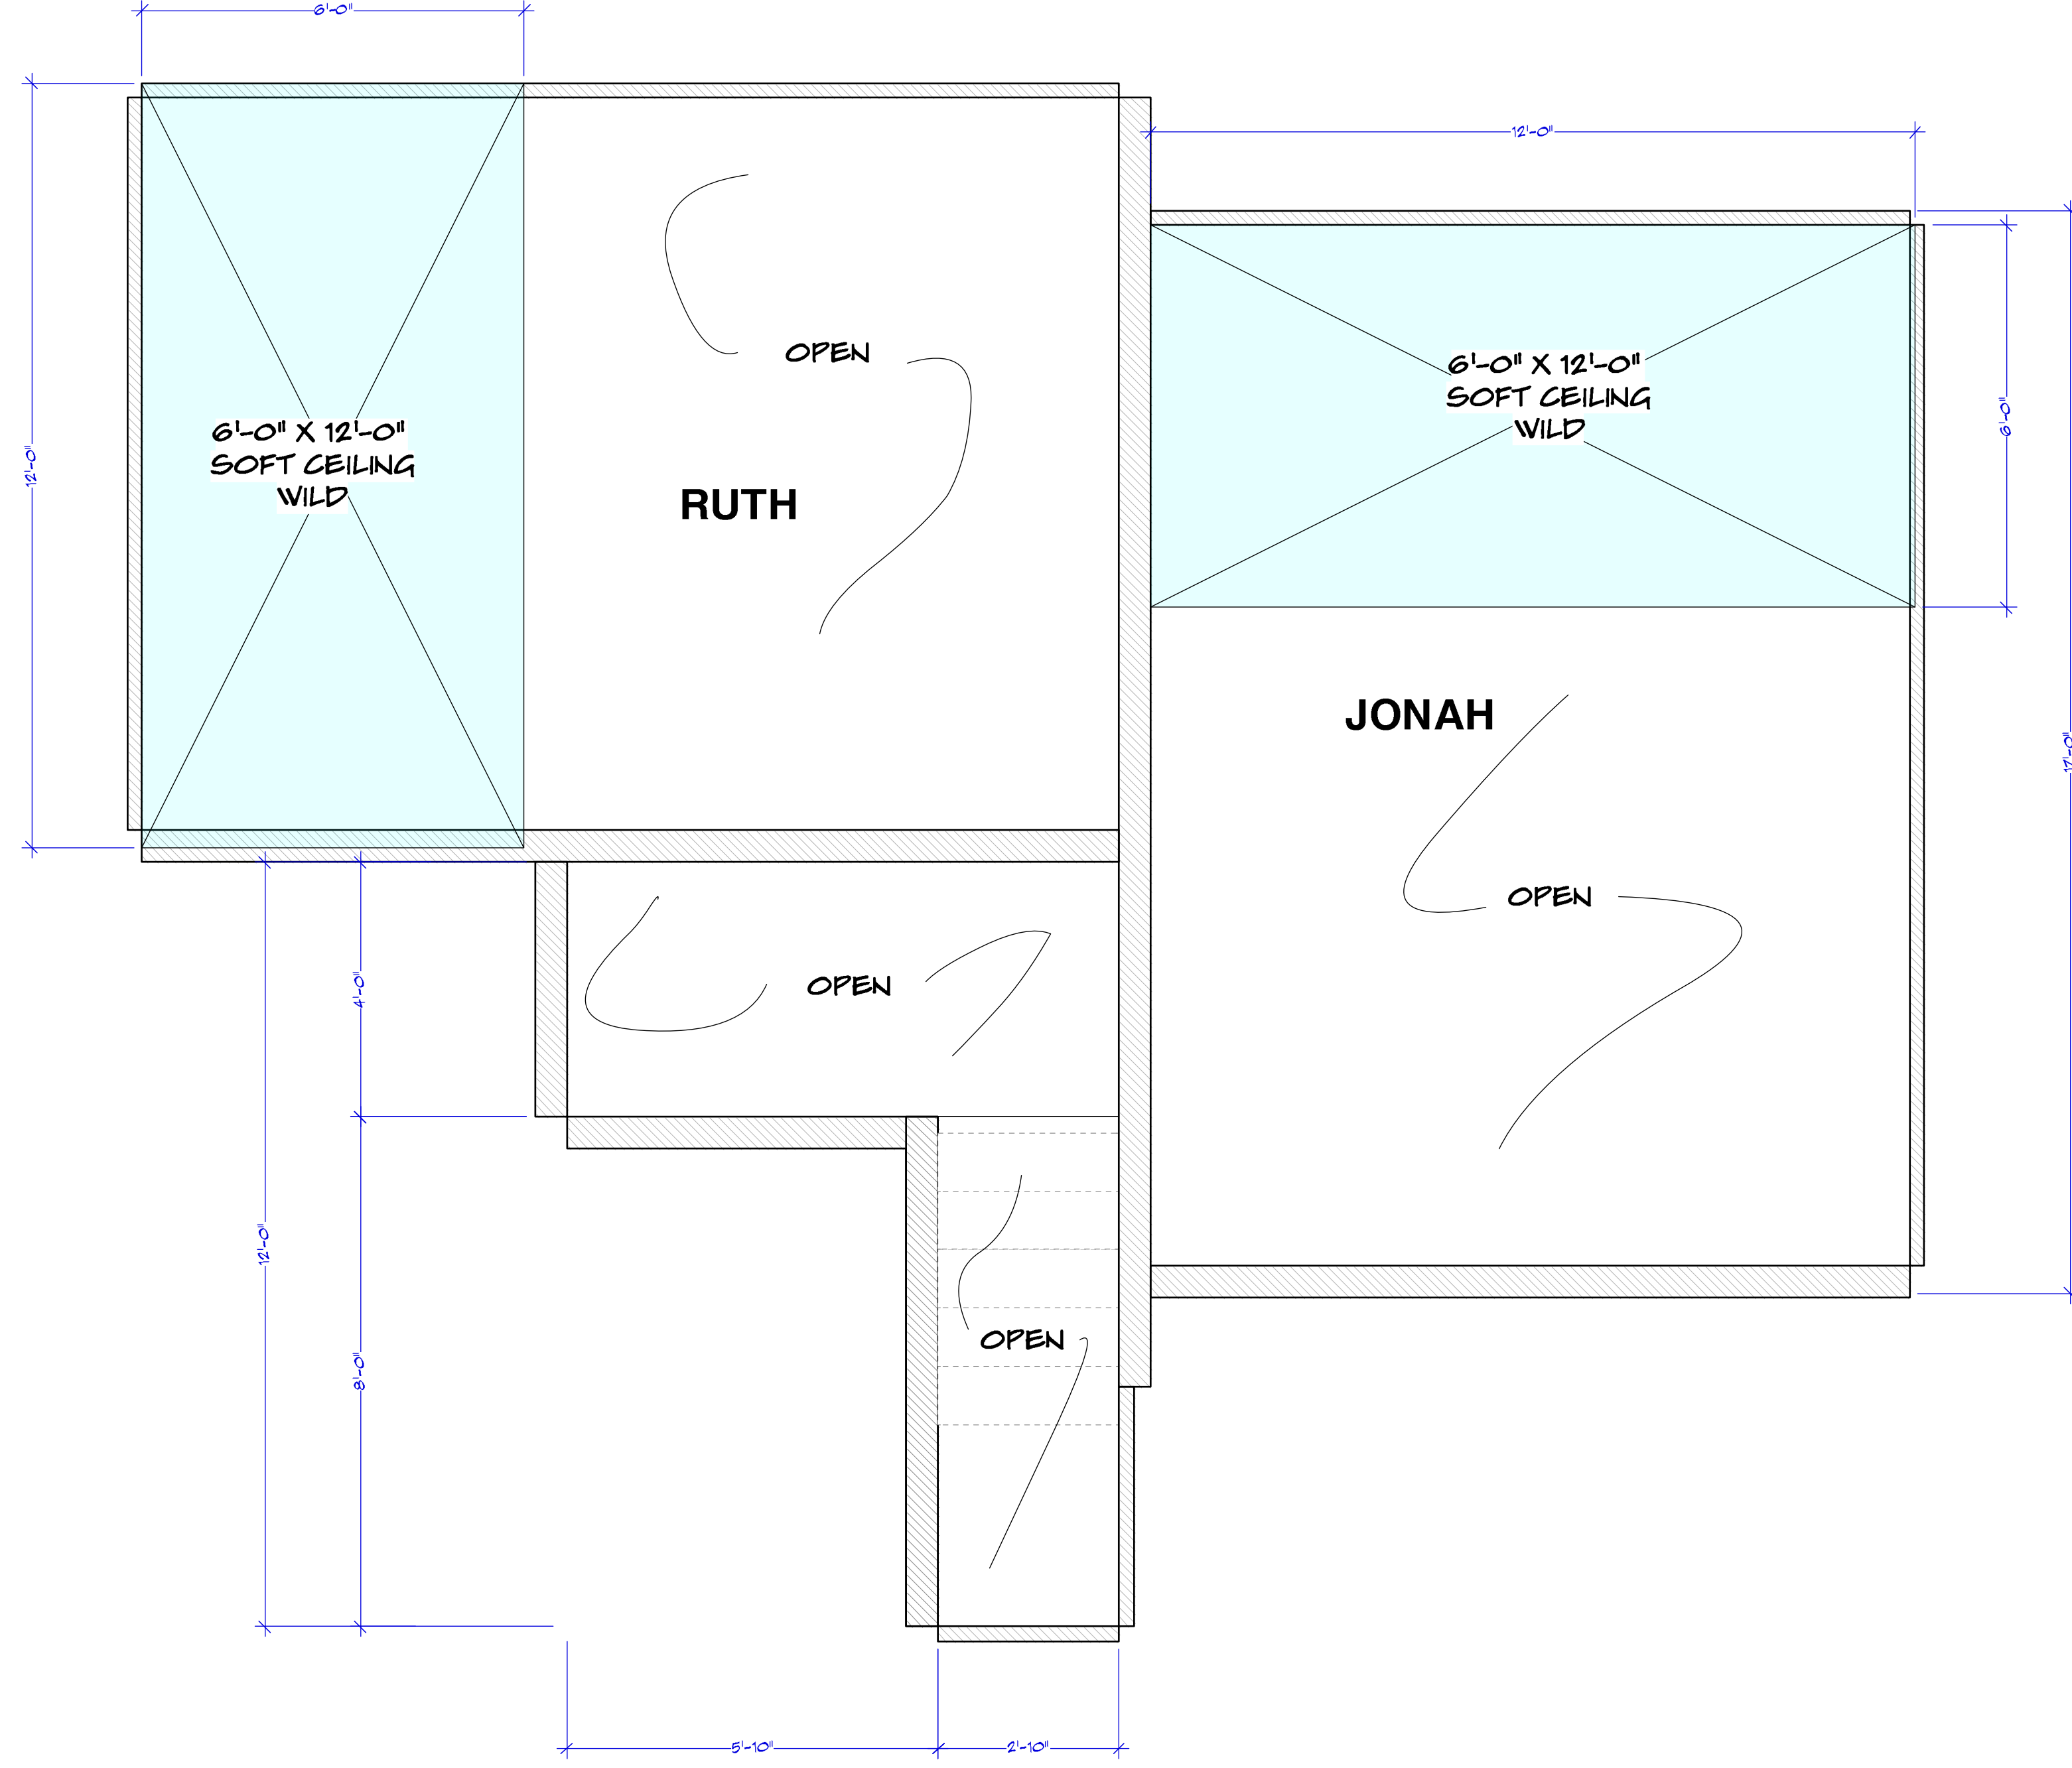

UPSTAIRS REFLECTED CEILING
SCALE: 1/2" = 1'-0"

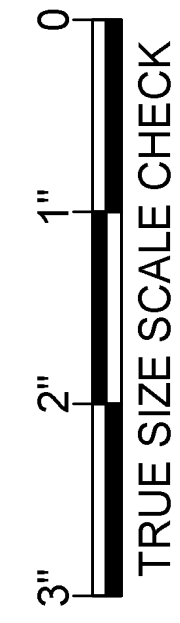

TRUE SIZE SCALE CHECK

102_103_Jonah's House_Elevations_2-21-19_[RELL].vwx



Exec Producer: NIKKI TUSCANO
Line Producer: BILL SELL
Address: STEINER STUDIO 15 WASHINGTON AVE
Prod. Designer: CURT BEECH
Set Decorator: SUSAN MARSHAL

Producer: JERRY KUPFER
UPM: BILL SELL
Art Director: MARCI MUDDO
Const. Coordinator: NILES NORTON

Set Name & Description:
JONAH'S HOUSE UPSTAIRS REFLECTED CEILING

Director: DIRECTOR
Location: **STEINER STUDIO STAGE 27**

Episode:
AMORT

Set #:
103

Scale:
1/2" = 1'-0"

Drawing Date:
2/22/2019

Shoot Date:
XXXX/2018

Drawn by:
M. FAHRER

Sheet No.:
103-05

RELEASED 02/22/2019