
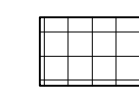
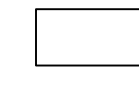
 


KEY	
	- DROPPED CEILING TBD AT 10-11' CONFIRM!!
	- SOFFIT AT 1030 CONFIRM
	- 6' CANLIGHT ON 6' CENTERS

**RE RELEASED 9/16/13**


MOONQUAKE LAKE	Columbia Pictures Industries, Inc. Director/ Producer: Will Gluck Producer: James Lassiter Executive Producer: Celia Costas Production Designer: Marcia Hinds Art Director: Patricia Woodbridge	Set No. <b>26</b>
		Sheet No. <b>2A of 23</b>
Set Name: <b>STACKS BALCONY &amp; INSIDE WITH KITCHEN</b>	Drwn: <b>MDF</b>	Scale: <b>1/8"=1'-0"</b>
Location: <b>4 WORLD TRADE CENTER NY, NY</b>	Date: <b>9/12/13</b>	
Sheet: <b>REFLECTED CEILING PLAN</b>		

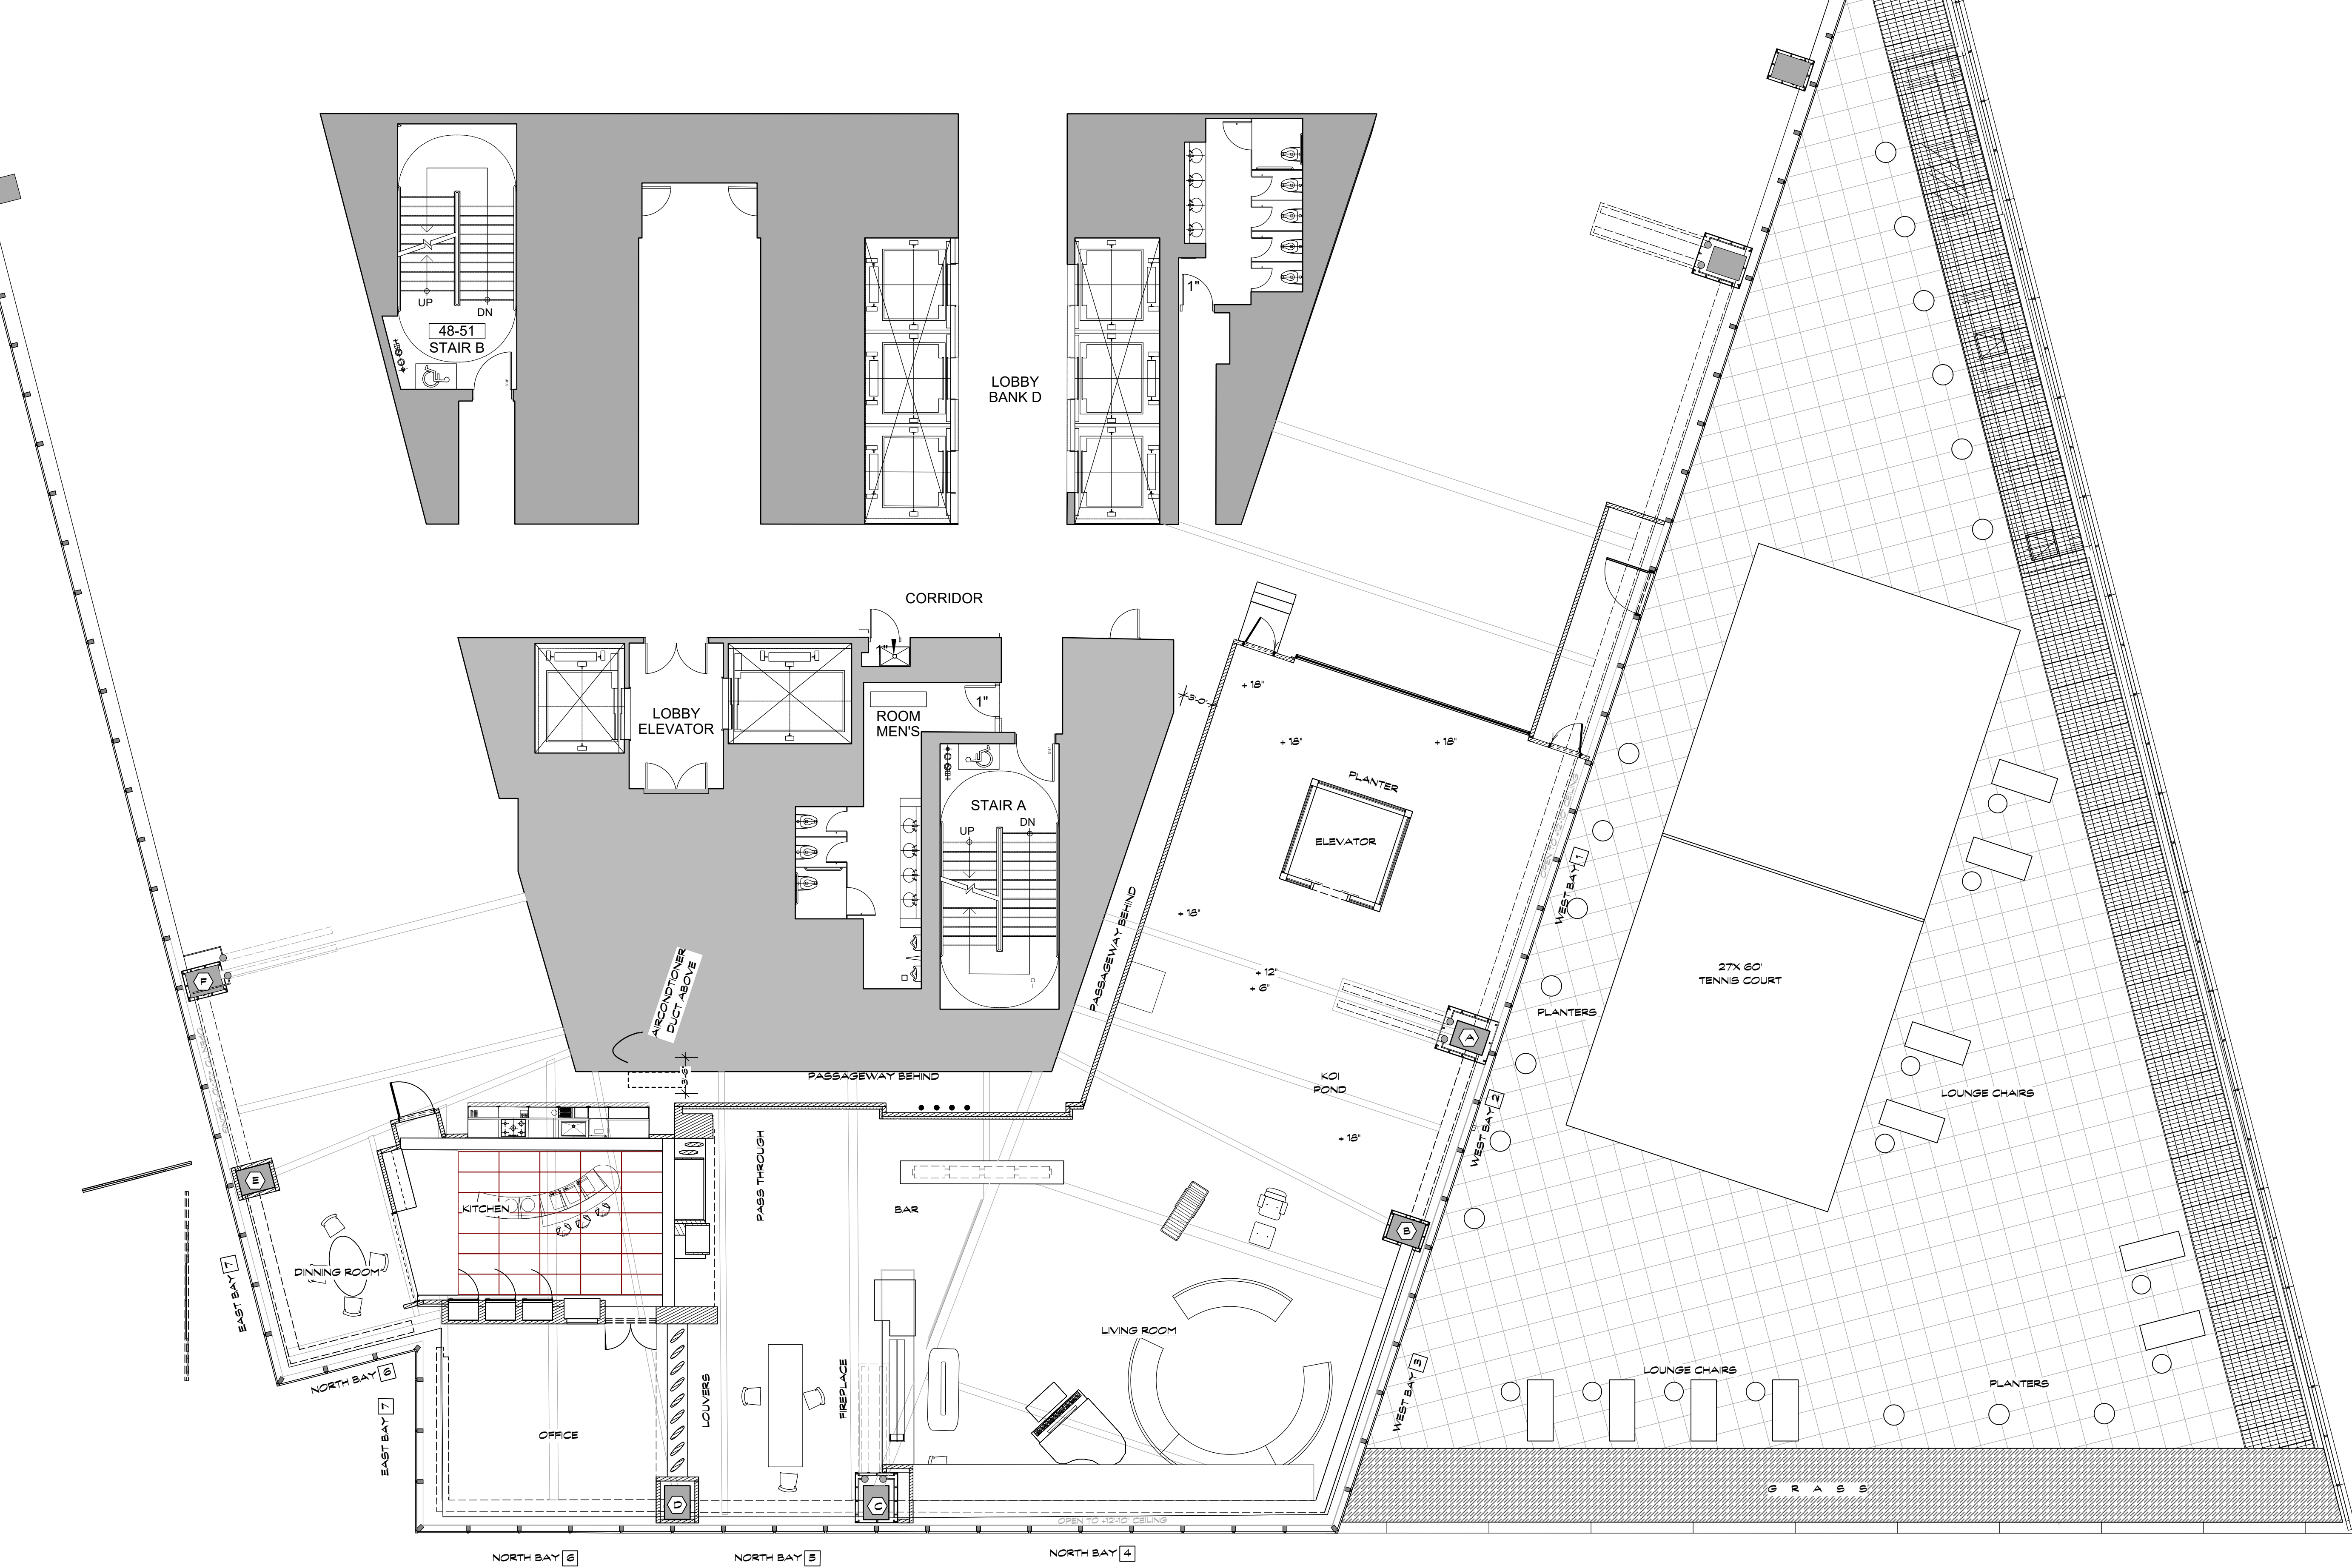

**RELEASED 9/11/13**


<b>MOONQUAKE LAKE</b>	<b>Columbia Pictures Industries, Inc.</b> Director/ Producer: Will Gluck Producer: James Lassiter Executive Producer: Celia Costas Production Designer: Marcia Hinds Art Director: Patricia Woodbridge	Set No. <b>26</b>
		Sheet No. <b>1 of 23</b>
Set Name: <b>STACKS BALCONY &amp; INSIDE WITH KITCHEN</b>	Drwn: <b>MDF</b>	
Location: <b>4 WORLD TRADE CENTER NY, NY</b>	Scale: <b>1/8"=1'-0"</b>	
Sheet: <b>DIRECTORS PLAN</b>	Date: <b>9/11/13</b>	




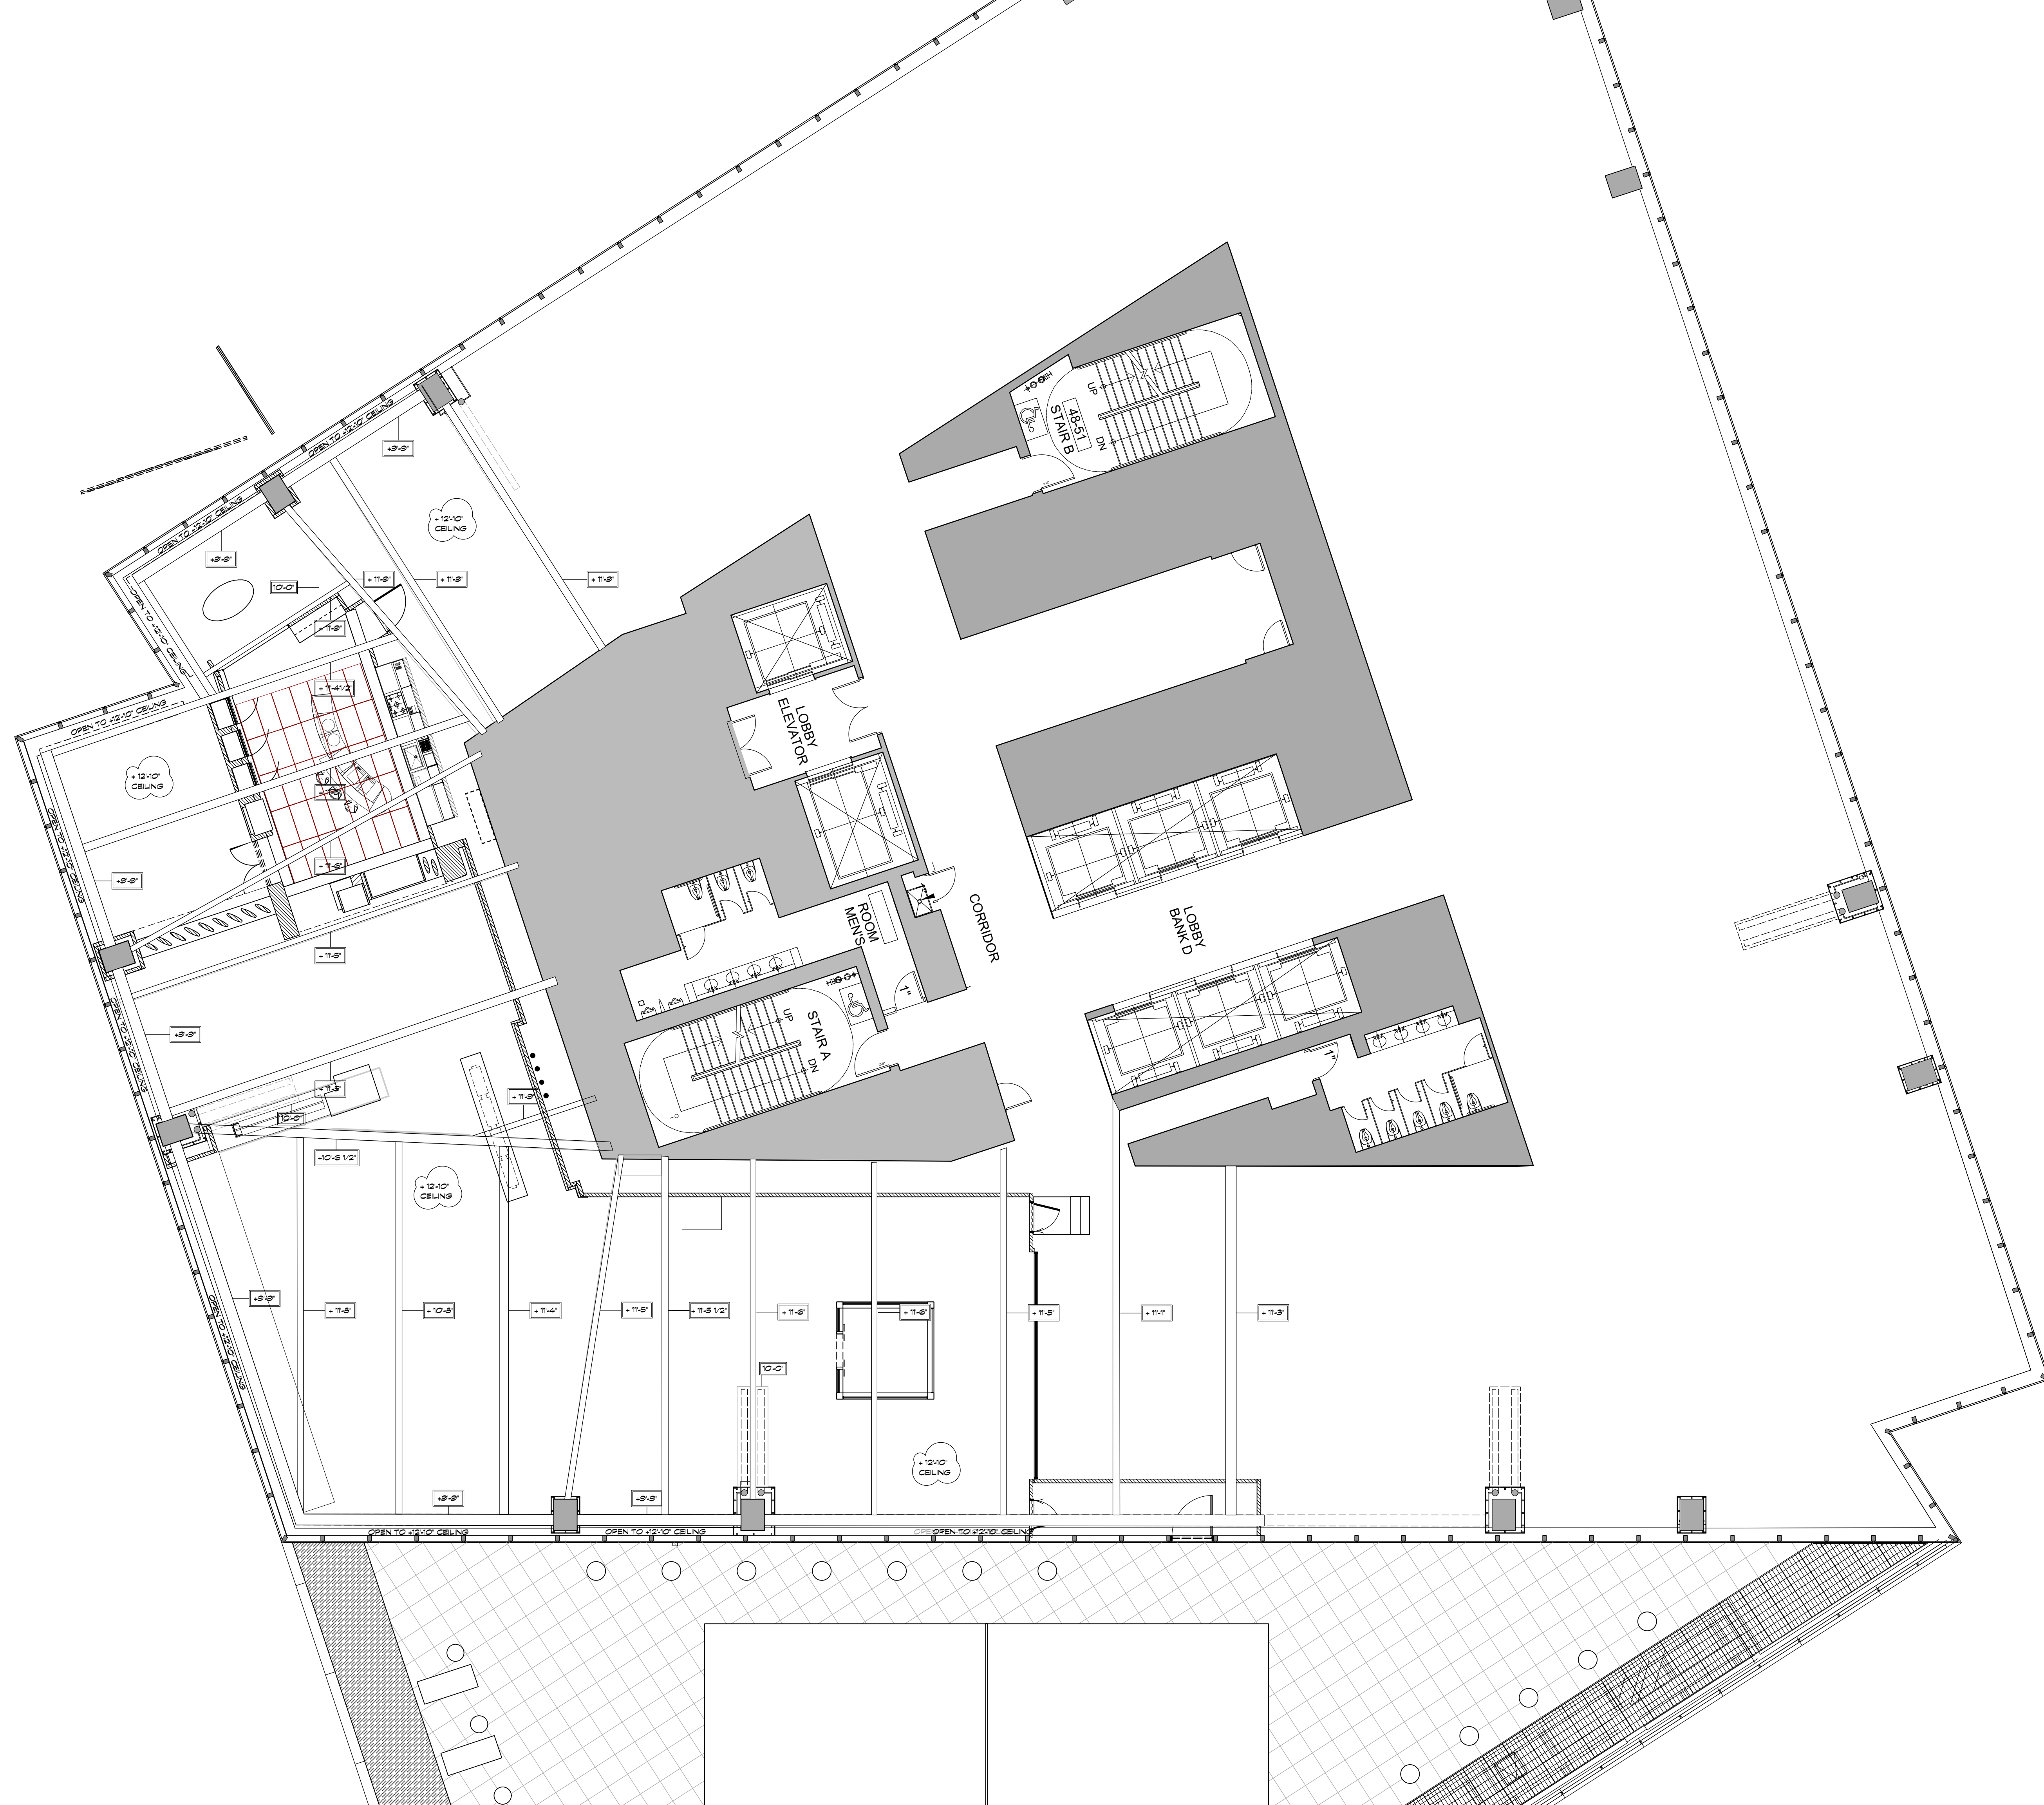


**RELEASED 9/12/13**

MOONQUAKE LAKE	Columbia Pictures Industries, Inc. Director/ Producer: Will Gluck Producer: James Lassiter Executive Producer: Celia Costas Production Designer: Marcia Hinds Art Director: Patricia Woodbridge	Set No: <b>26</b>
		Sheet No: <b>2B of 23</b>
Set Name: <b>STACKS BALCONY &amp; INSIDE WITH KITCHEN</b>		Drwn:
Location: <b>4 WORLD TRADE CENTER NY, NY</b>		Scale: <b>1/8"=1'-0"</b>
Sheet: <b>1 - BEAM LAYOUT</b>		Date: <b>8/29/13</b>

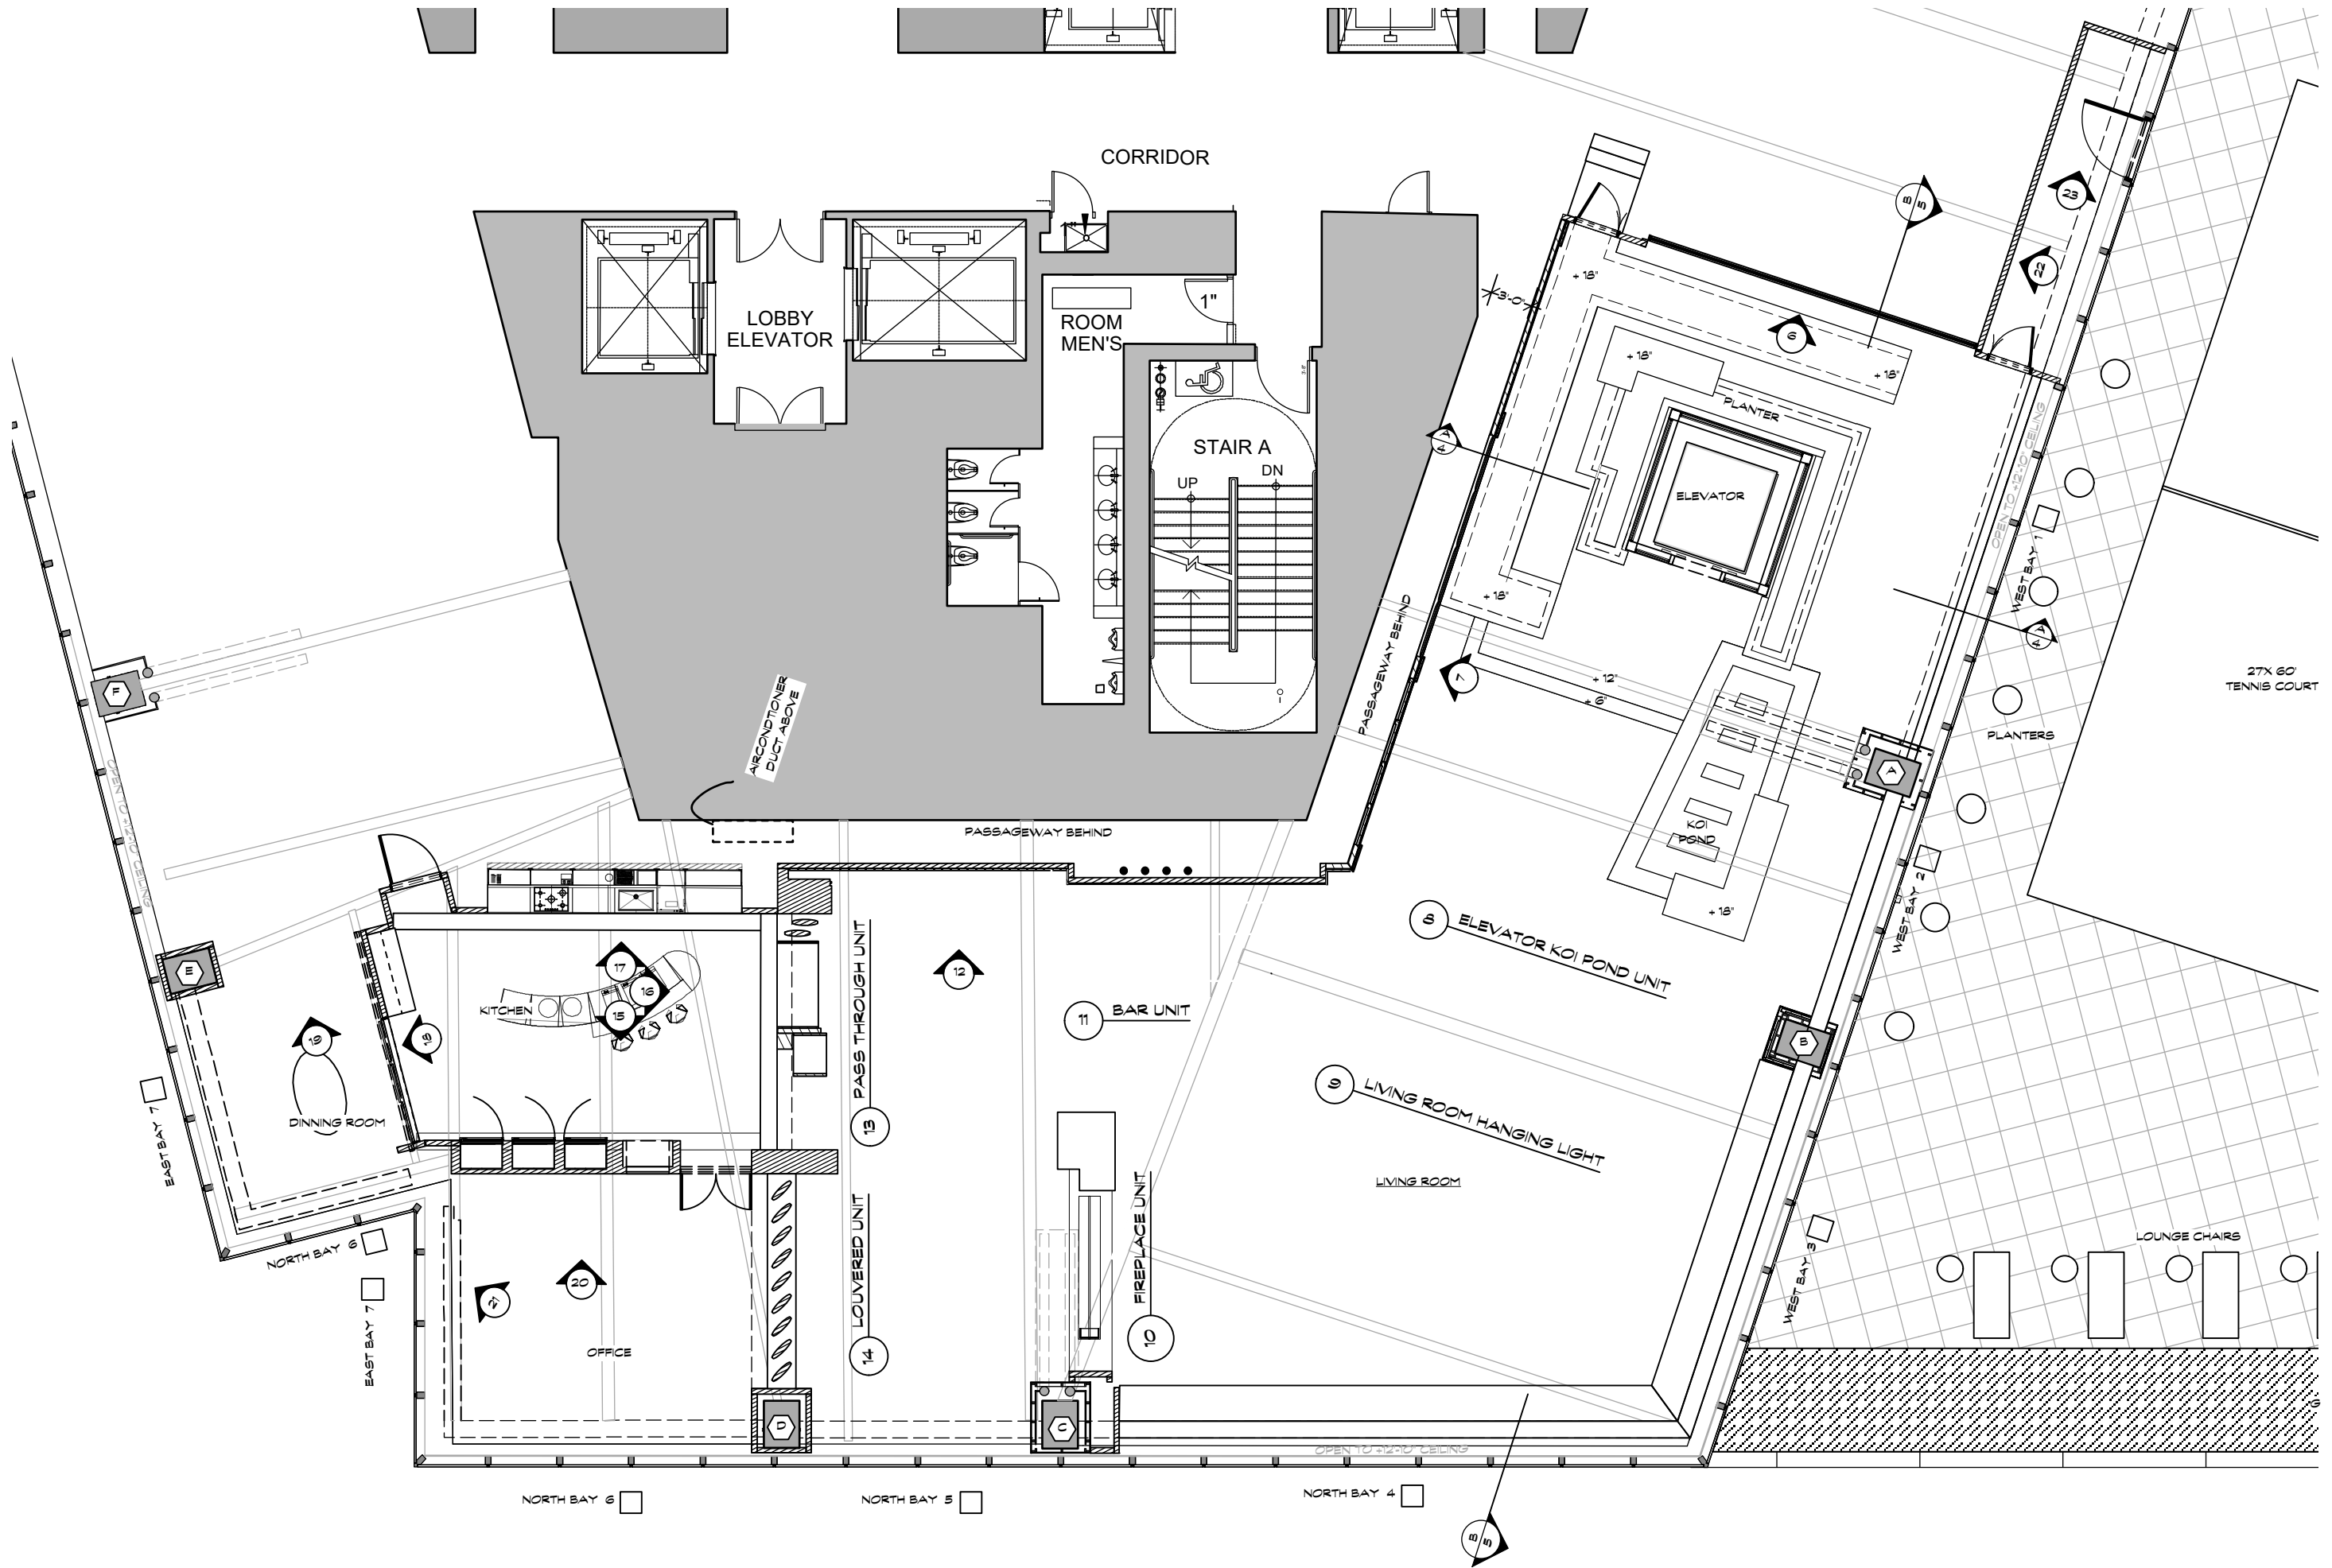

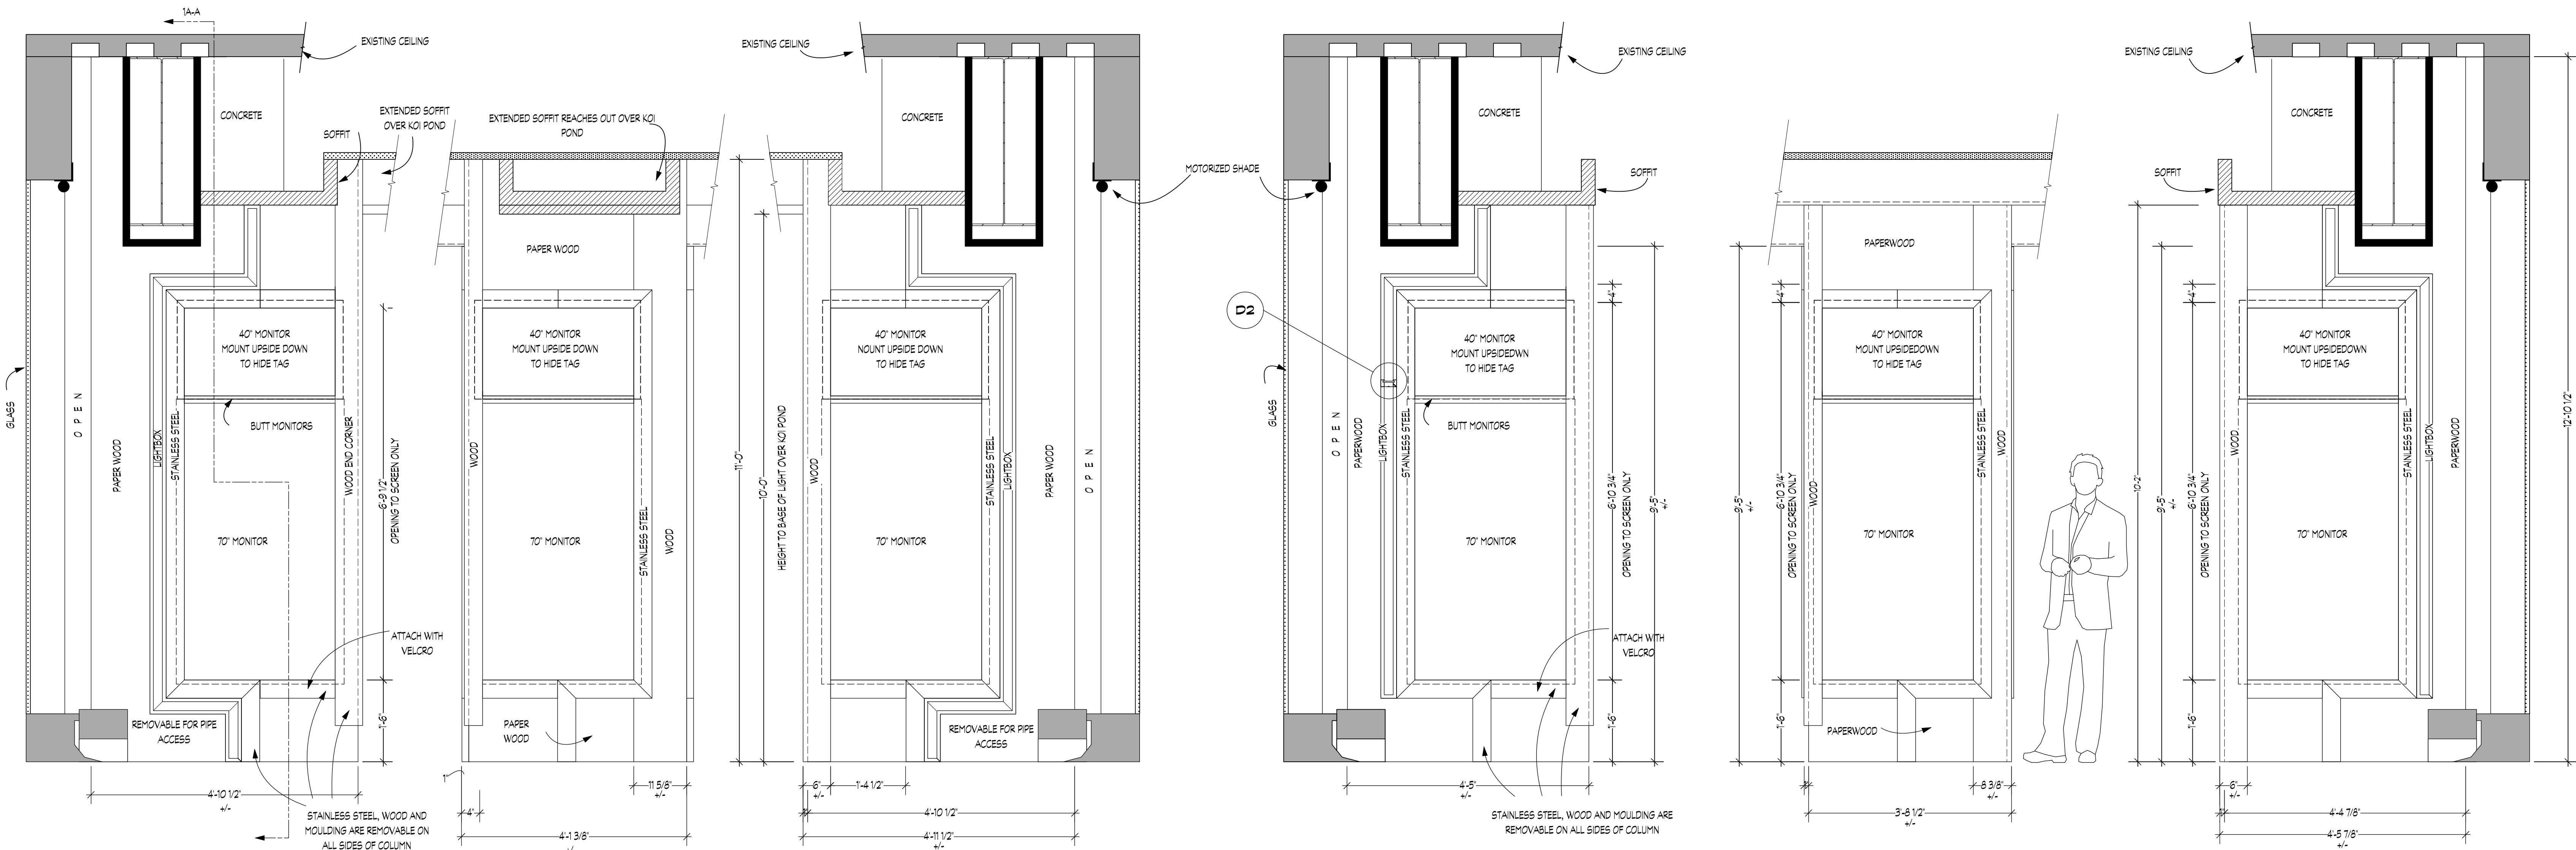


1A COLUMN A SIDE 1 Scale: 3/4" = 1'-0"  
 2A COLUMN A SIDE 2 Scale: 3/4" = 1'-0"  
 3A COLUMN A SIDE 3 Scale: 3/4" = 1'-0"  
 1B COLUMN B SIDE 1 Scale: 3/4" = 1'-0"  
 2B COLUMN B SIDE 2 Scale: 3/4" = 1'-0"  
 3B COLUMN B SIDE 3 Scale: 3/4" = 1'-0"

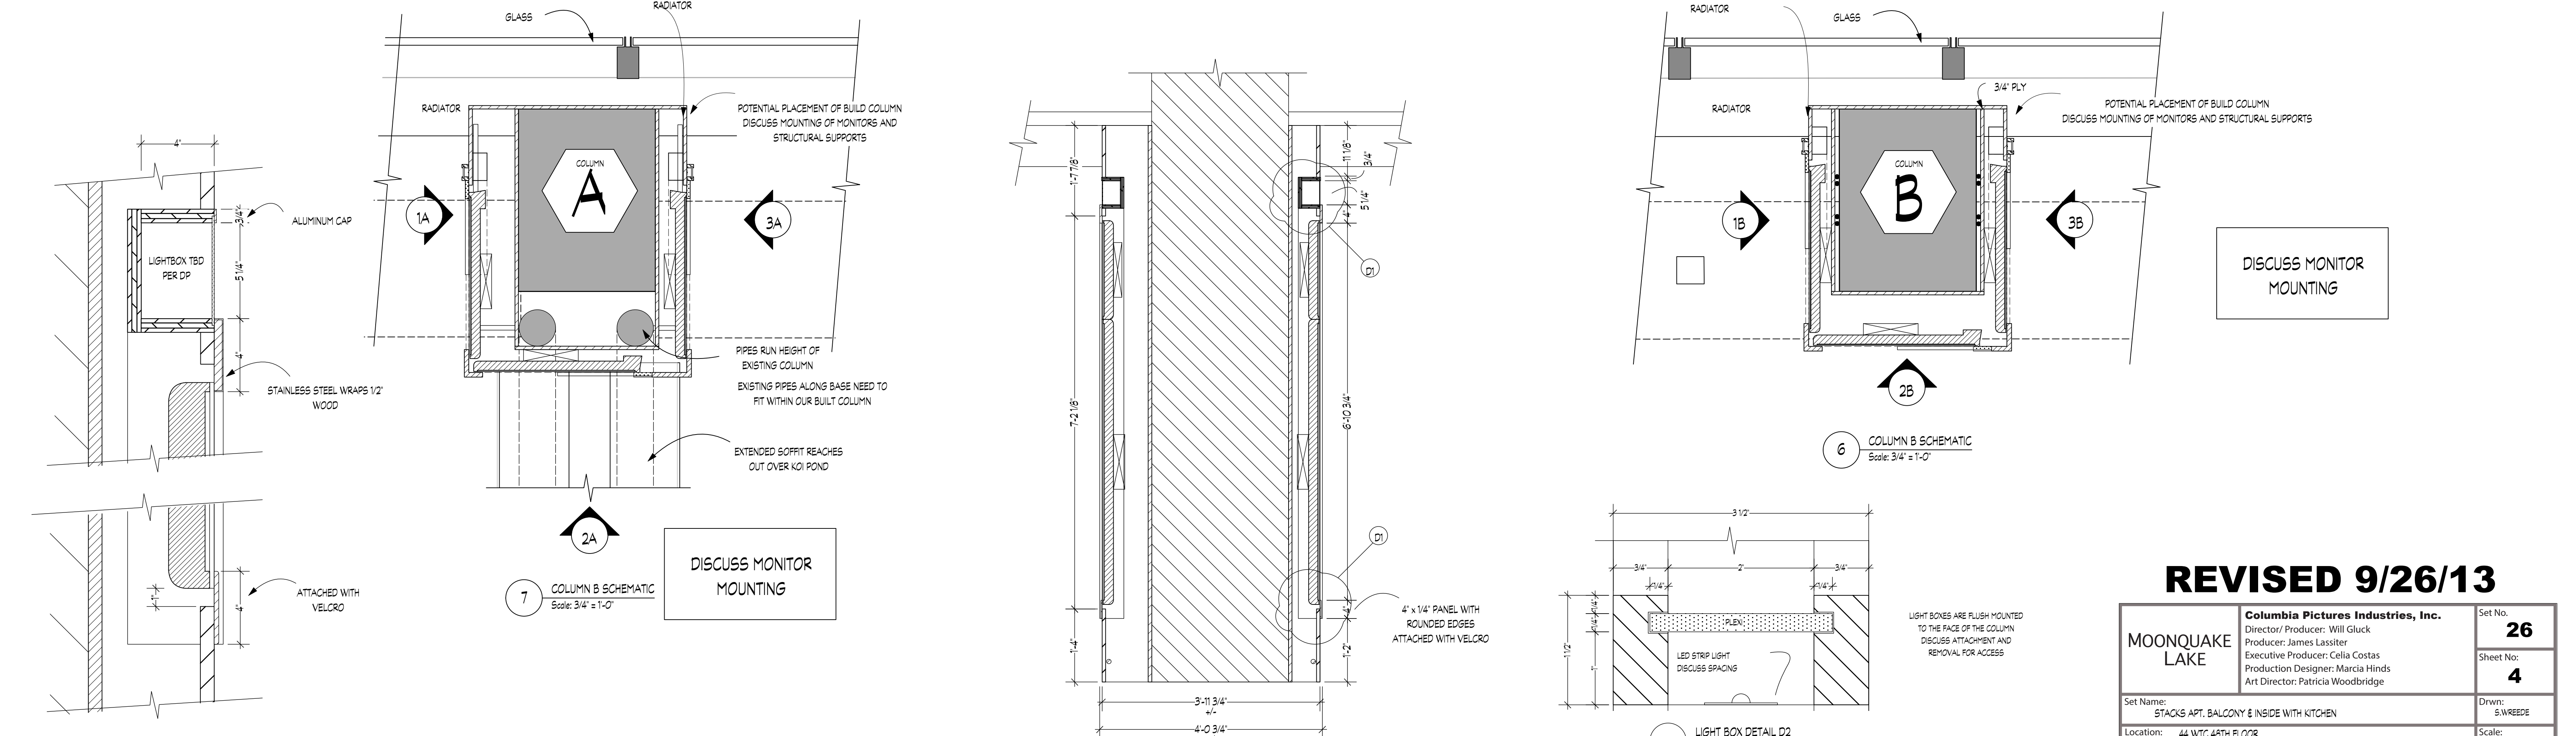


D1 DETAIL 1 Scale: 3" = 1'-0"  
 2A COLUMN B SCHEMATIC Scale: 3/4" = 1'-0"  
 3A SECTION 1A-A Scale: 3/4" = 1'-0"  
 1B-A SECTION 1A-A Scale: 3/4" = 1'-0"  
 6 COLUMN B SCHEMATIC Scale: 3/4" = 1'-0"  
 D2 LIGHT BOX DETAIL D2 Scale: Actual Size

**REVISED 9/26/13**



MOONQUAKE LAKE	Columbia Pictures Industries, Inc. Director/ Producer: Will Gluck Producer: James Lassiter Executive Producer: Celia Costas Production Designer: Marcia Hinds Art Director: Patricia Woodbridge	Set No. <b>26</b>
		Sheet No. <b>4</b>
Set Name: STACKS APT. BALCONY & INSIDE WITH KITCHEN	Drawn: S.WREDE	
Location: 44 WTC 46TH FLOOR GREENWICH AT BARCLAY	Scale: NOTED	
Sheet: COLUMN A & B	Date: 9/20/13	

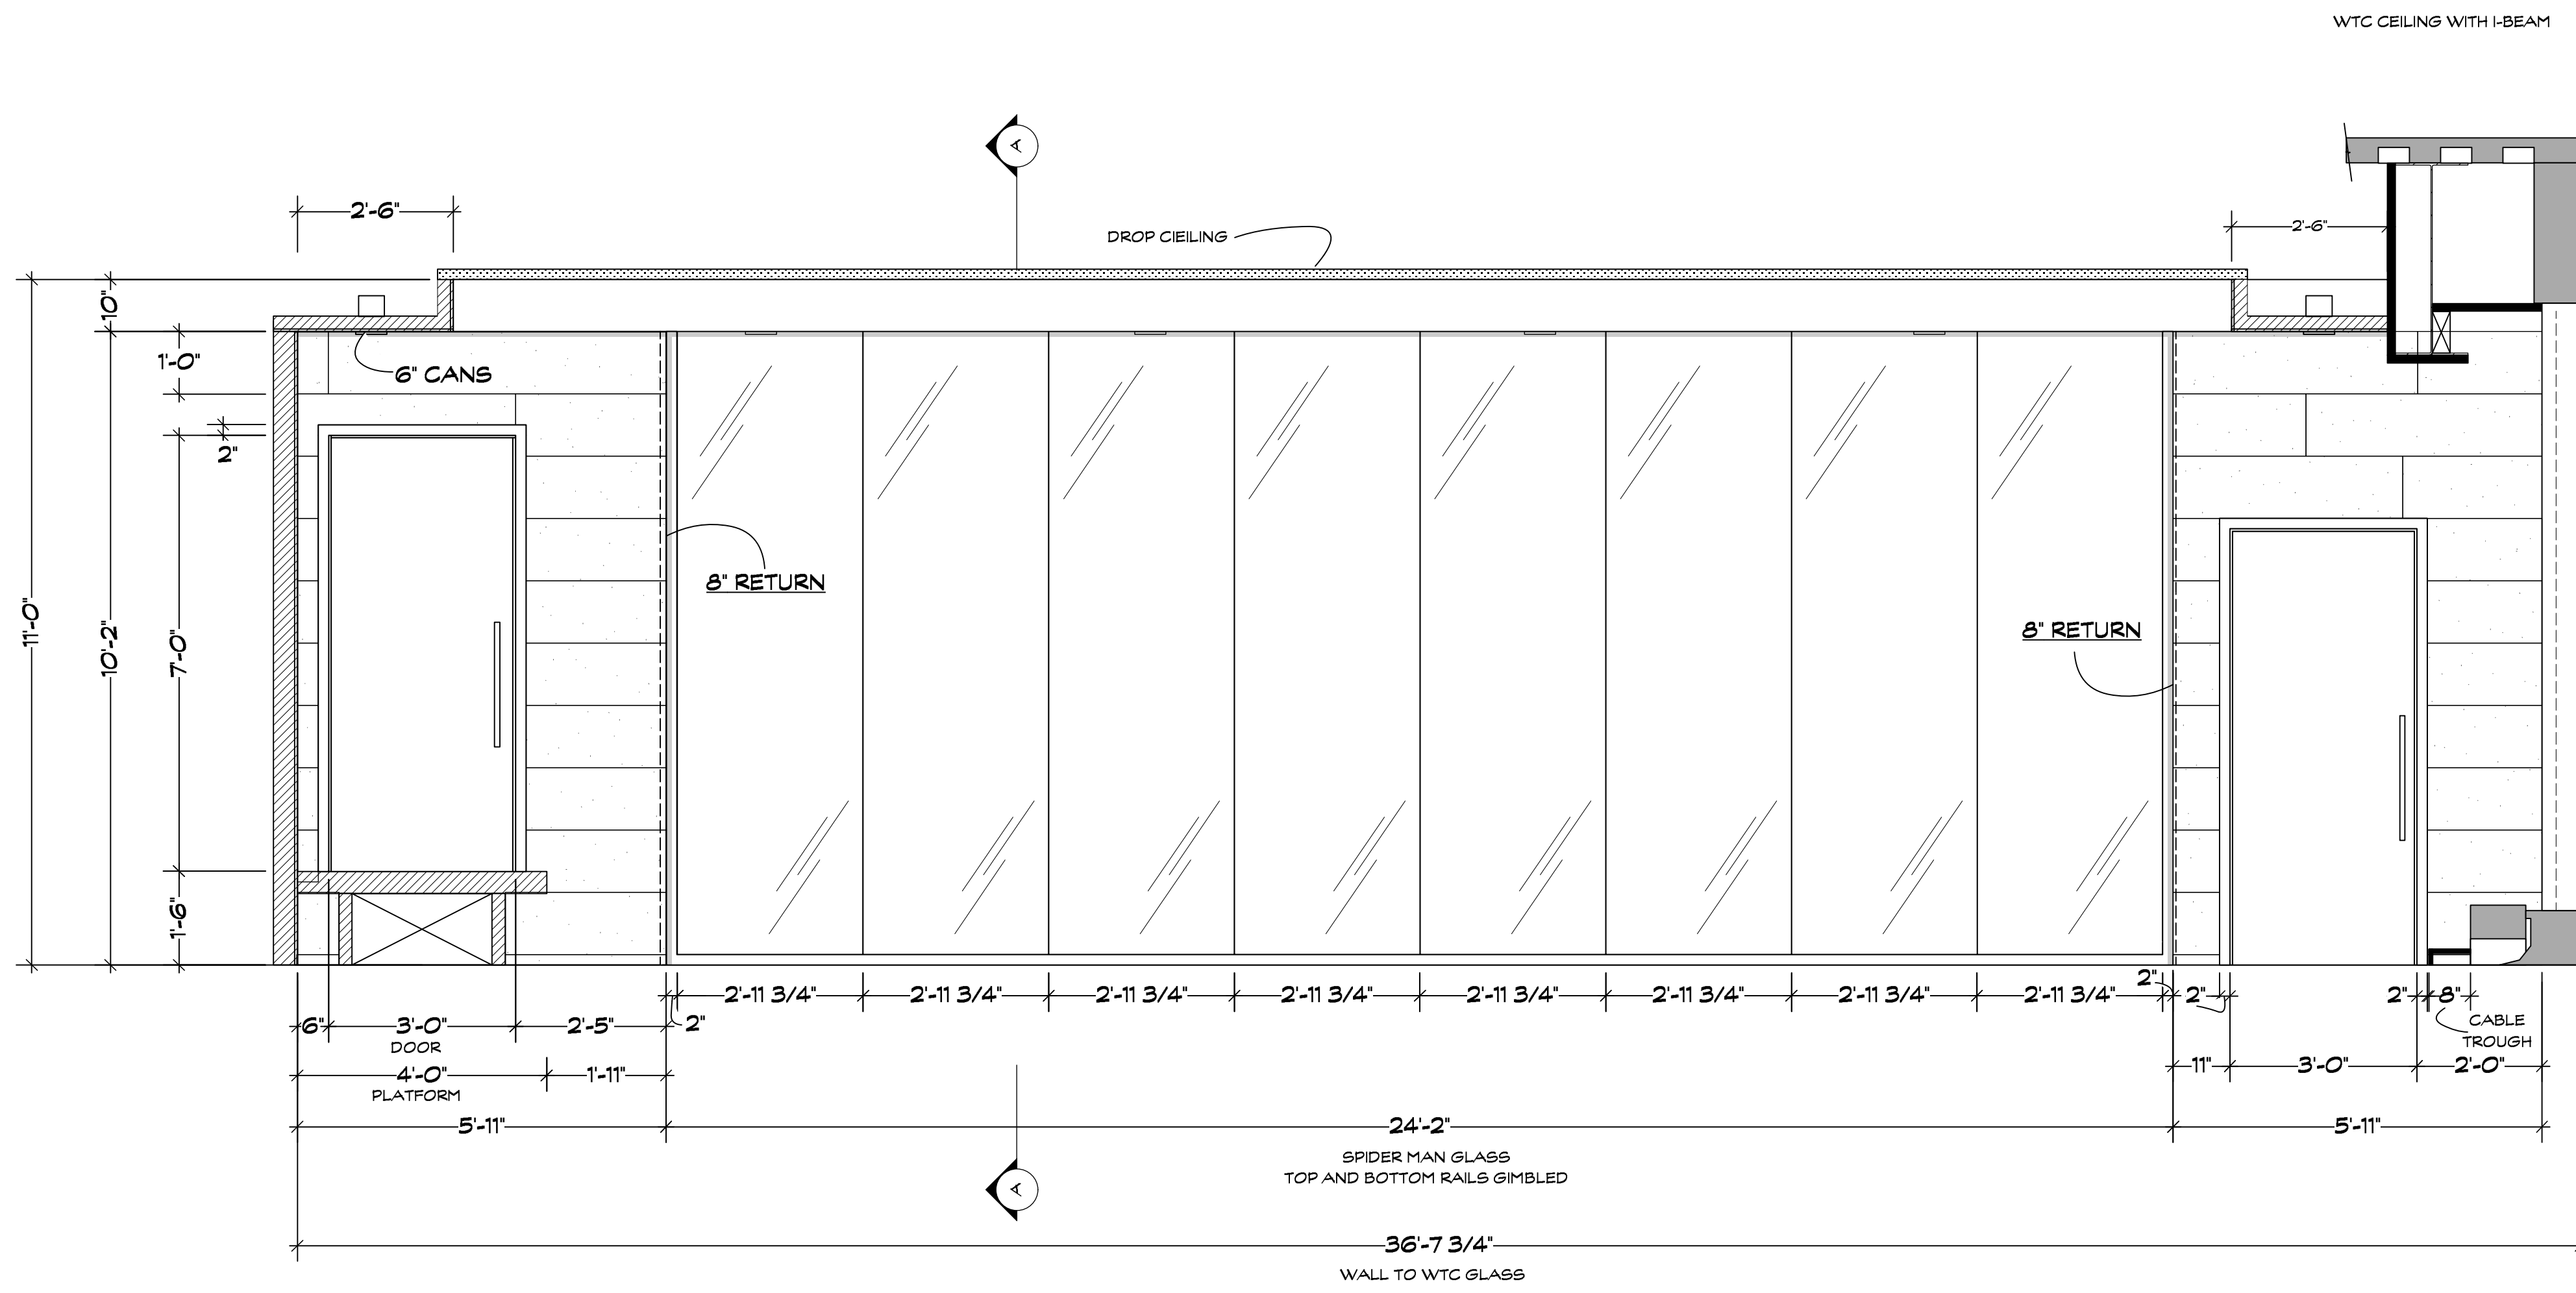

1 UPSTAGE KOI POND WALL  
Scale: 1/2" = 1'-0"

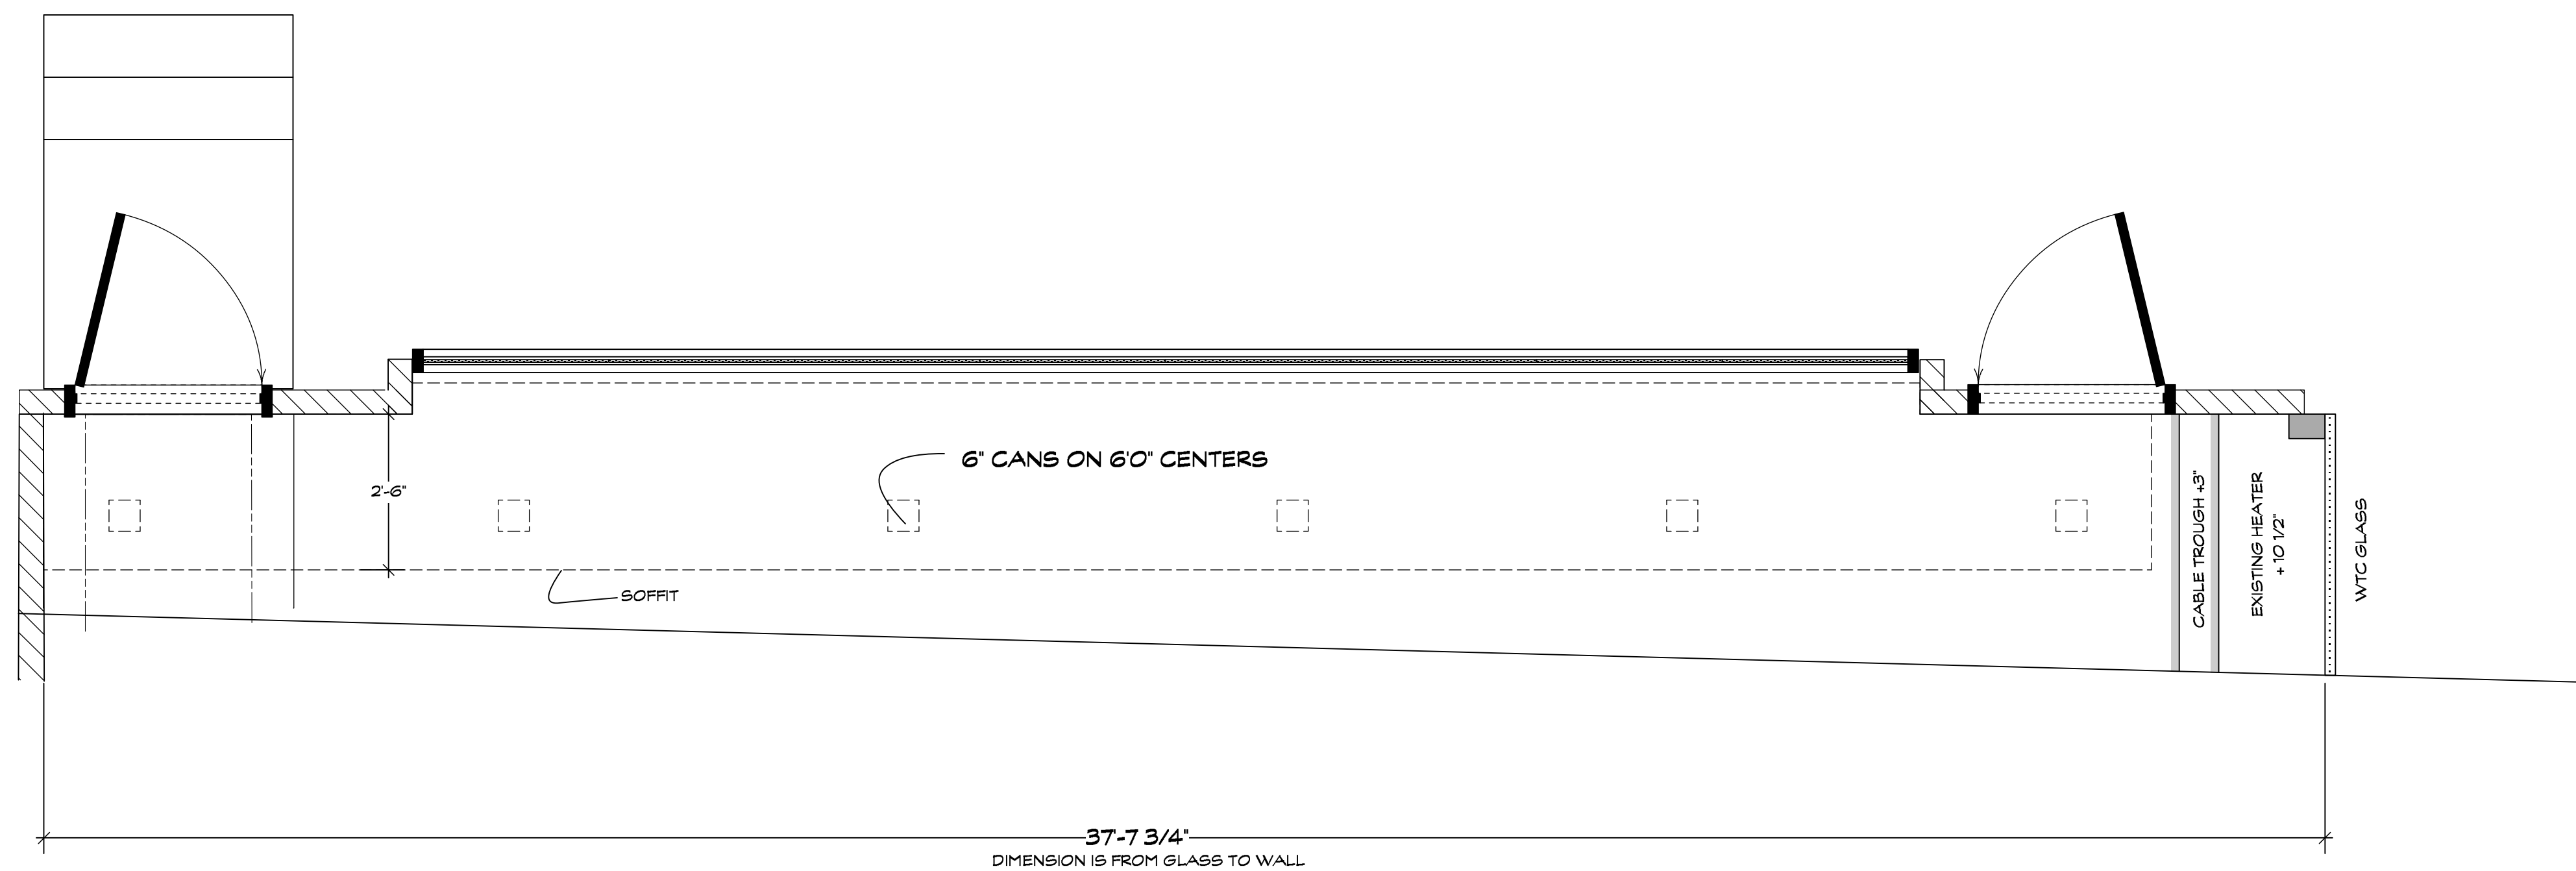

UPSTAGE WALL PLAN  
Scale: 1/2" = 1'-0"

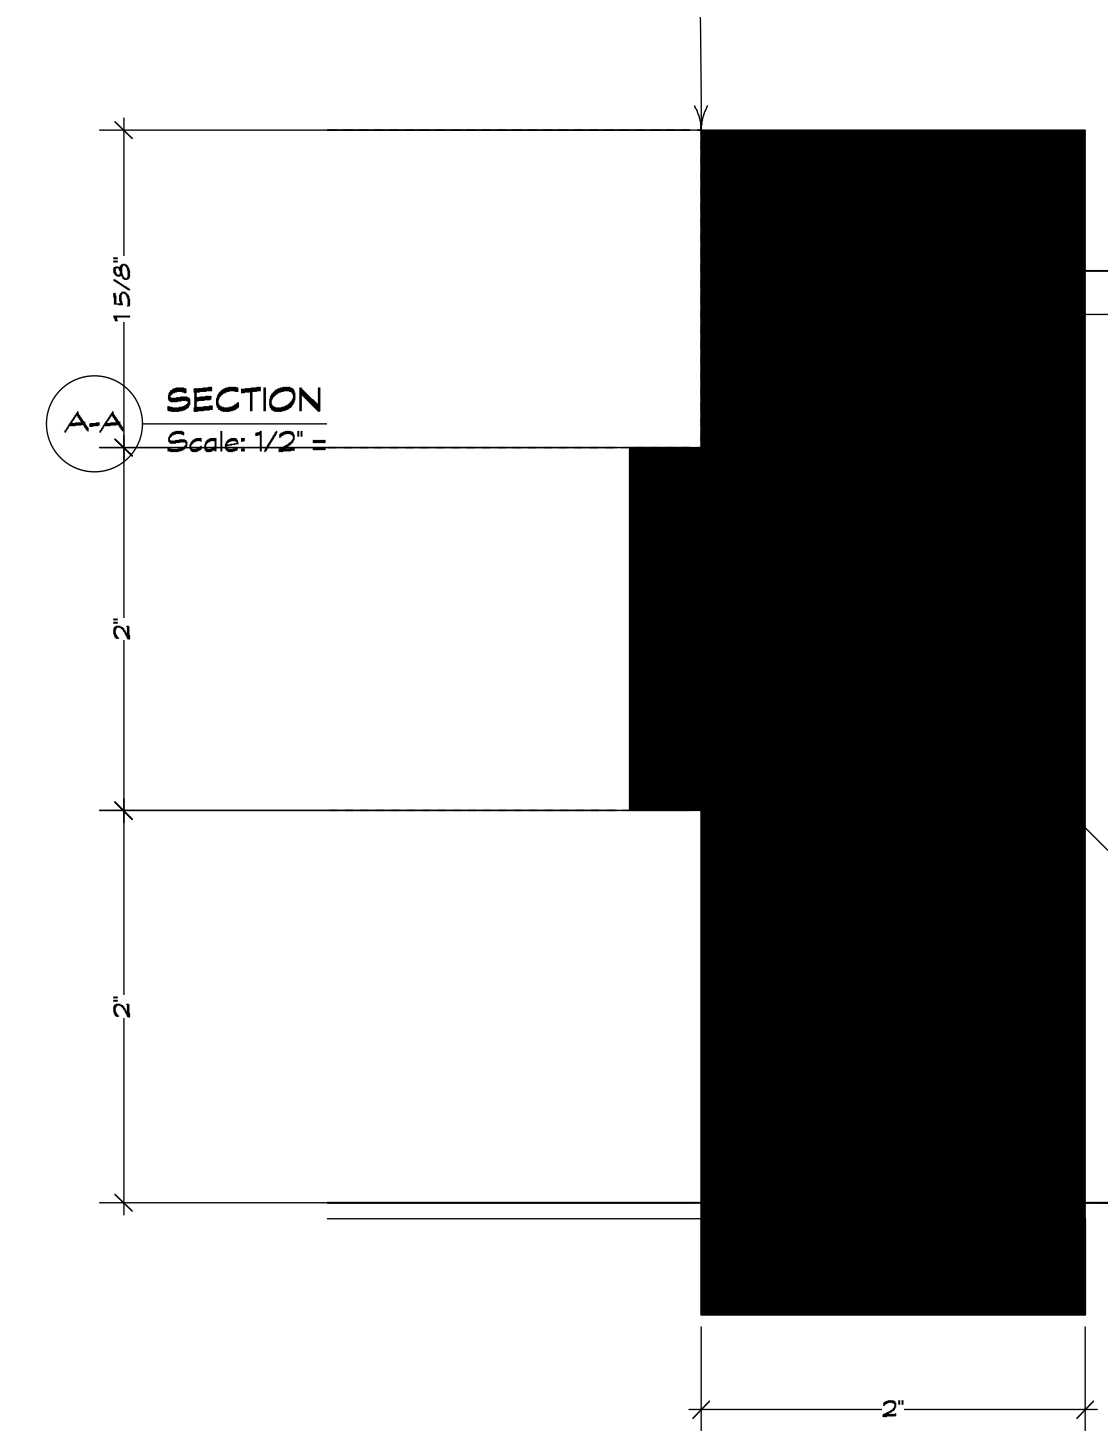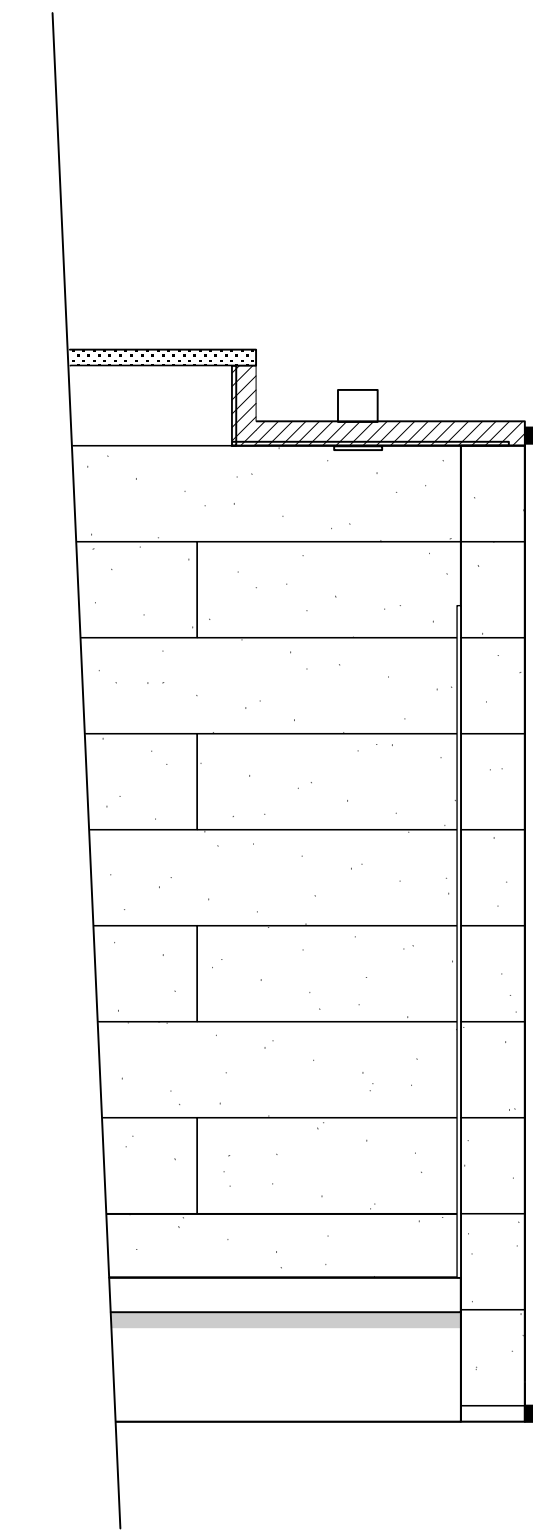


A-A SECTION  
Scale: 1/2" = 1'-0"

D1 [Drawing Title]  
Scale: Actual Size

MOONQUAKE LAKE	Columbia Pictures Industries, Inc. Director/ Producer: Will Gluck Producer: James Lassiter Executive Producers: Celia Costas Production Designer: Marcia Hinds Art Director: Patricia Woodbridge	Set No.
		<b>26</b>
Set Name:	STACKS APT. BALCONY & INSIDE WITH KITCHEN	Drwn:
Location:	44 WTC 48TH FLOOR GREENWICH AT BARCLAY	MARTIN F.
Sheet:	WALL 6 WITH GLASS	Scale:
		NOTED
		Date:
		9/20/13




PROVIDE VERTICLE OPENING BEHIND SPIDERMAN PAVERS FOR 70" MONITORS AT 63". SPIDER MAN PAVERS OVERLAP TOP AND BOTTOM SEE D2 FOR EXAMPLE

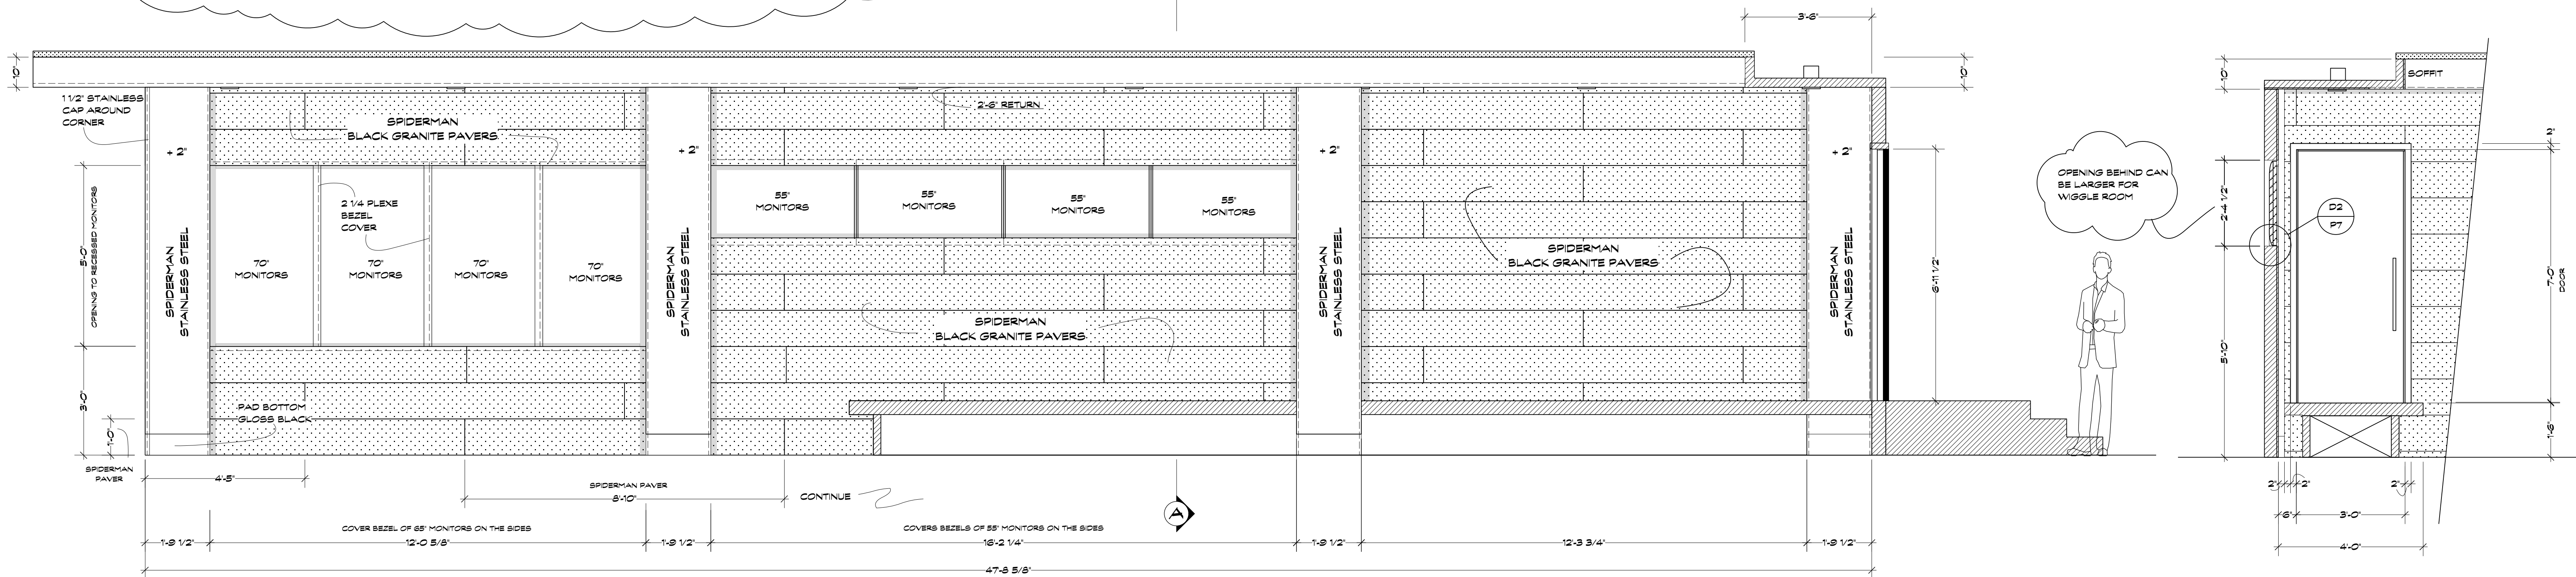


**A** STACKS APARTMENT WALL 7 ELEVATION  
Scale: 1/2" = 1'-0"


**A-A** SECTION A-A  
Scale: 1/2" = 1'-0"

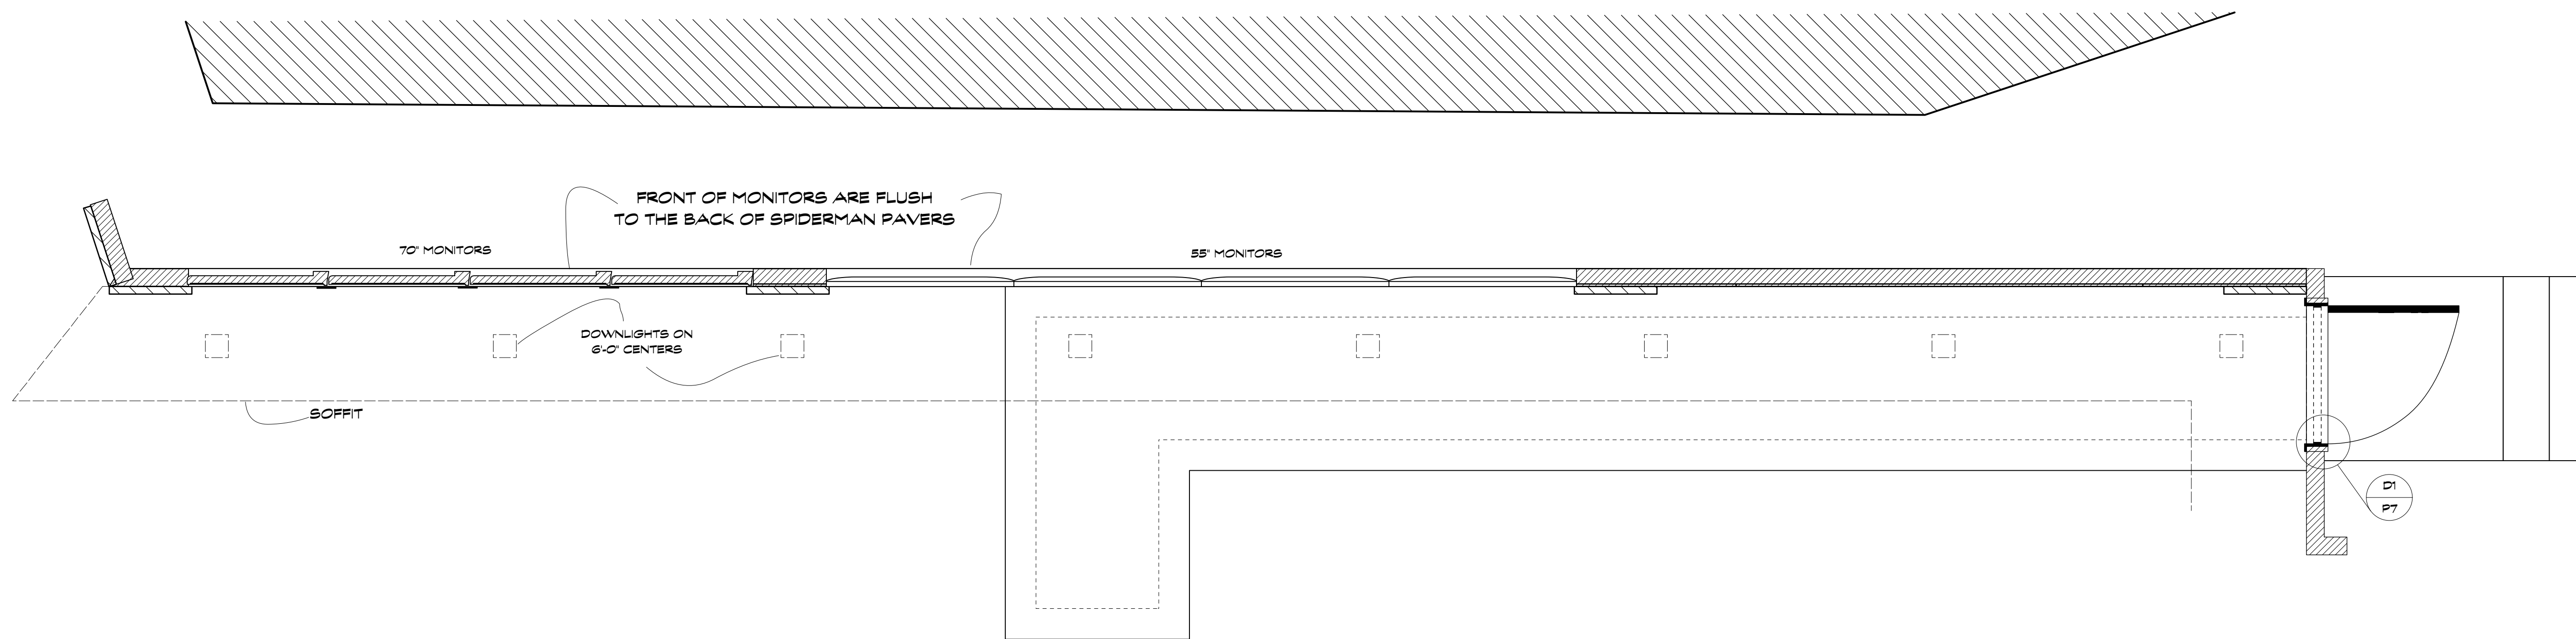

**PLAN** STACKS APARTMENT WALL 7 PLAN  
Scale: 1/2" = 1'-0"

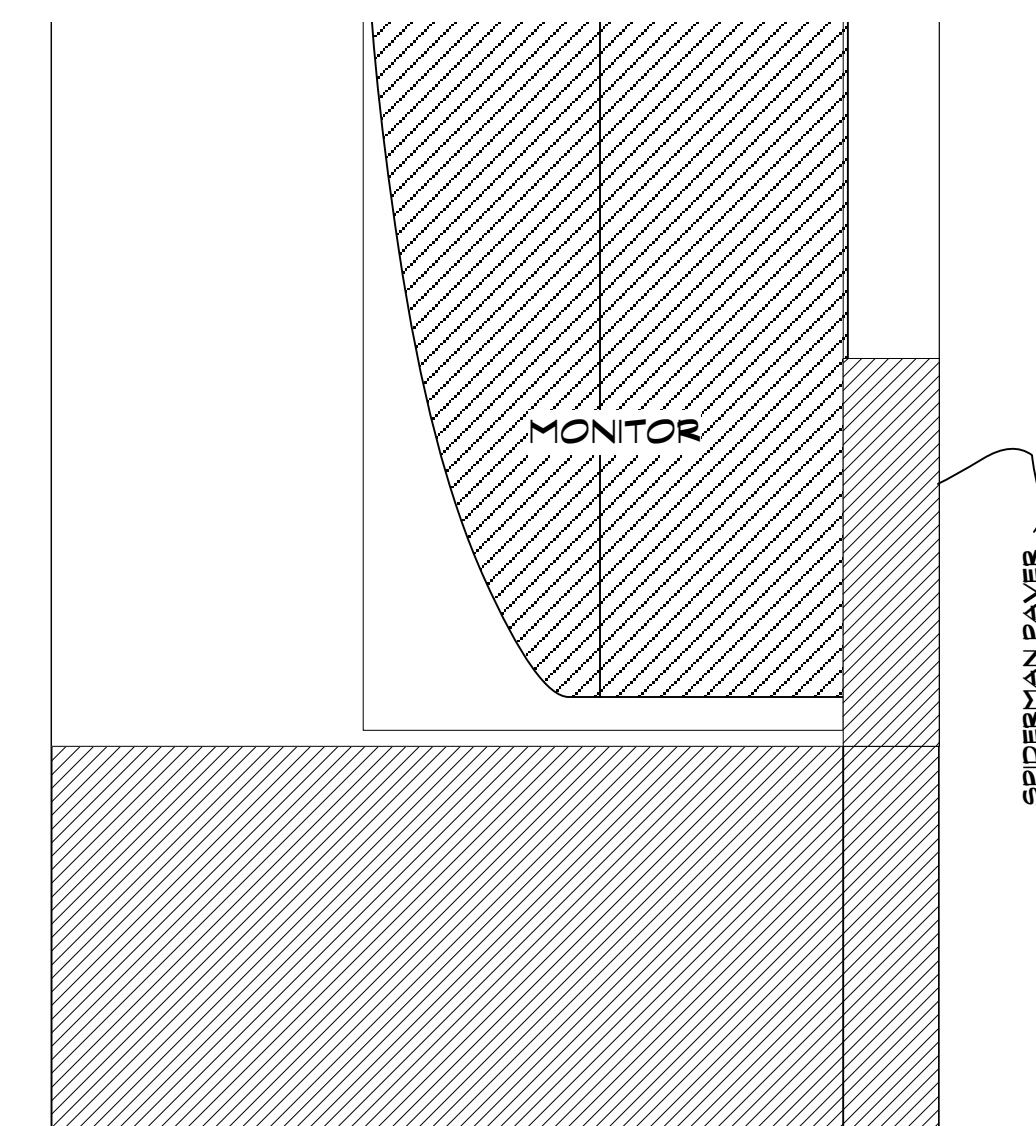

**D2** MONITOR DETAIL  
Scale: Actual Size

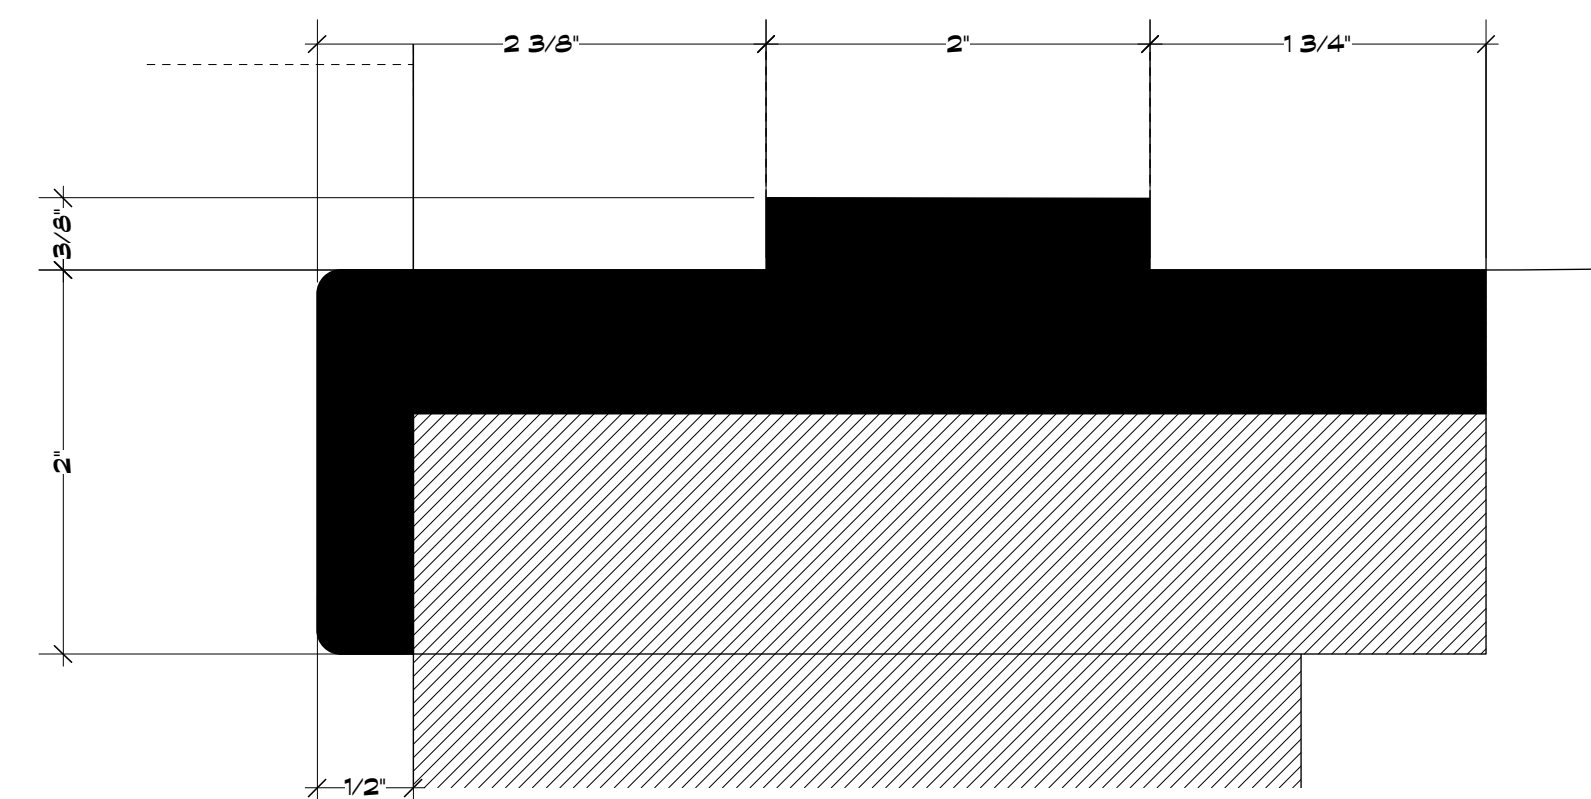


**D1** DOOR JAMB DETAIL  
Scale: Actual Size

TOTAL MONITORS THIS PLATE:  
4 -70" SONY KDL-70R520A 62" 1/2 X 36 3/4" X 2 5/8" 79.3 LBS  
4 -SONY KDL-55W900A 48 7/8" X 28 1/2" X 2 1/2"


PRELIMINARY DETAIL SUBJECT TO CHANGE - DISCUSS

<b>MOONQUAKE LAKE</b>	<b>Columbia Pictures Industries, Inc.</b> Director/ Producer: Will Gluck Producer: James Lassiter Executive Producer: Celia Costas Production Designer: Marcia Hinds Art Director: Patricia Woodbridge	Set No. <b>26</b>
		Sheet No. <b>7</b>
Set Name: STACKS APT. BALCONY & INSIDE WITH KITCHEN		Drawn: MARTIN F.
Location: 44 WTC 48TH FLOOR GREENWICH AT BARCLAY		Scale: NOTED
Sheet: WALL 7 WITH MONITORS		Date: 9/20/13

NOTE: TEST THAT (1) MONITOR WORKS BEHIND CUT STONE FACIA BEFORE DOING ENTIRE WALL

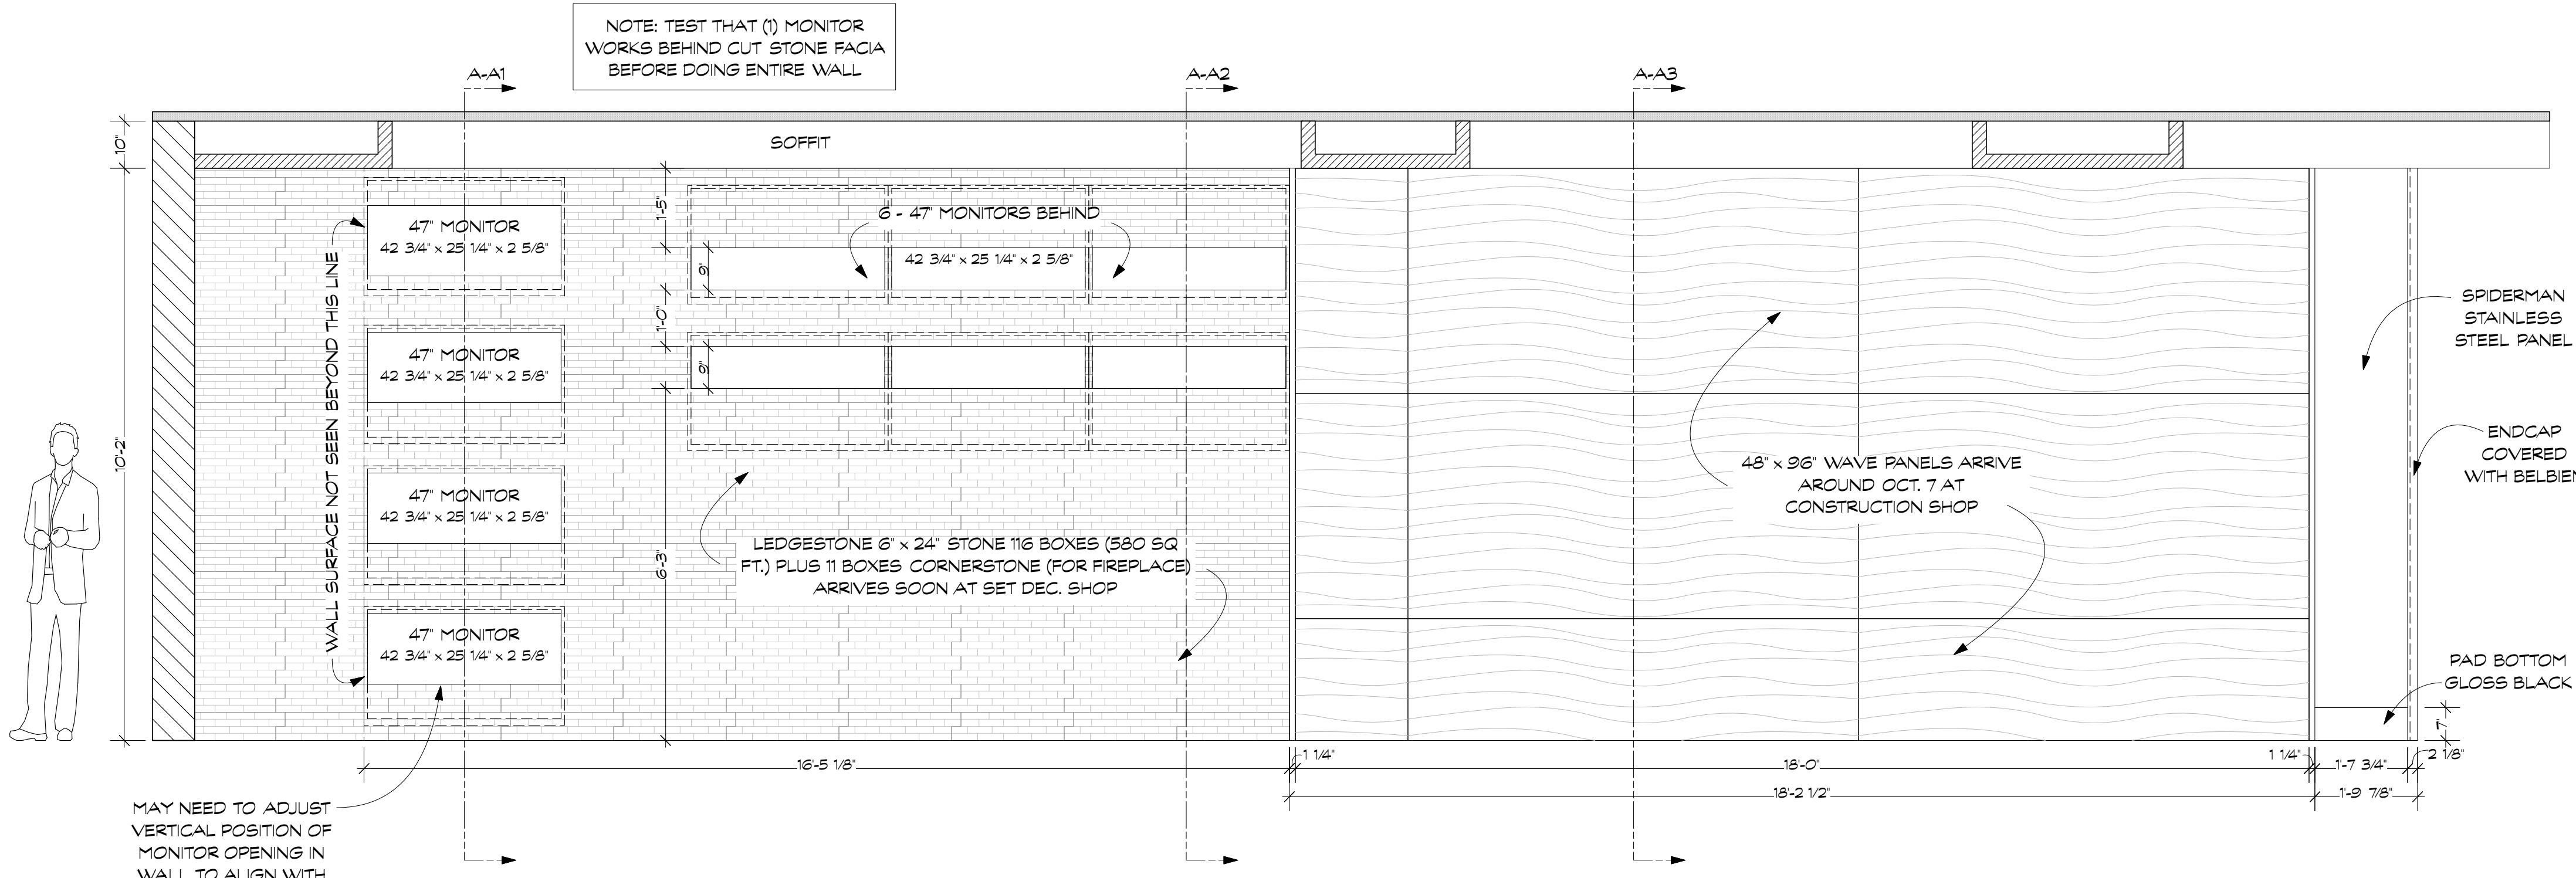


WALL 12 ELEVATION  
Scale: 1/2" = 1'-0"

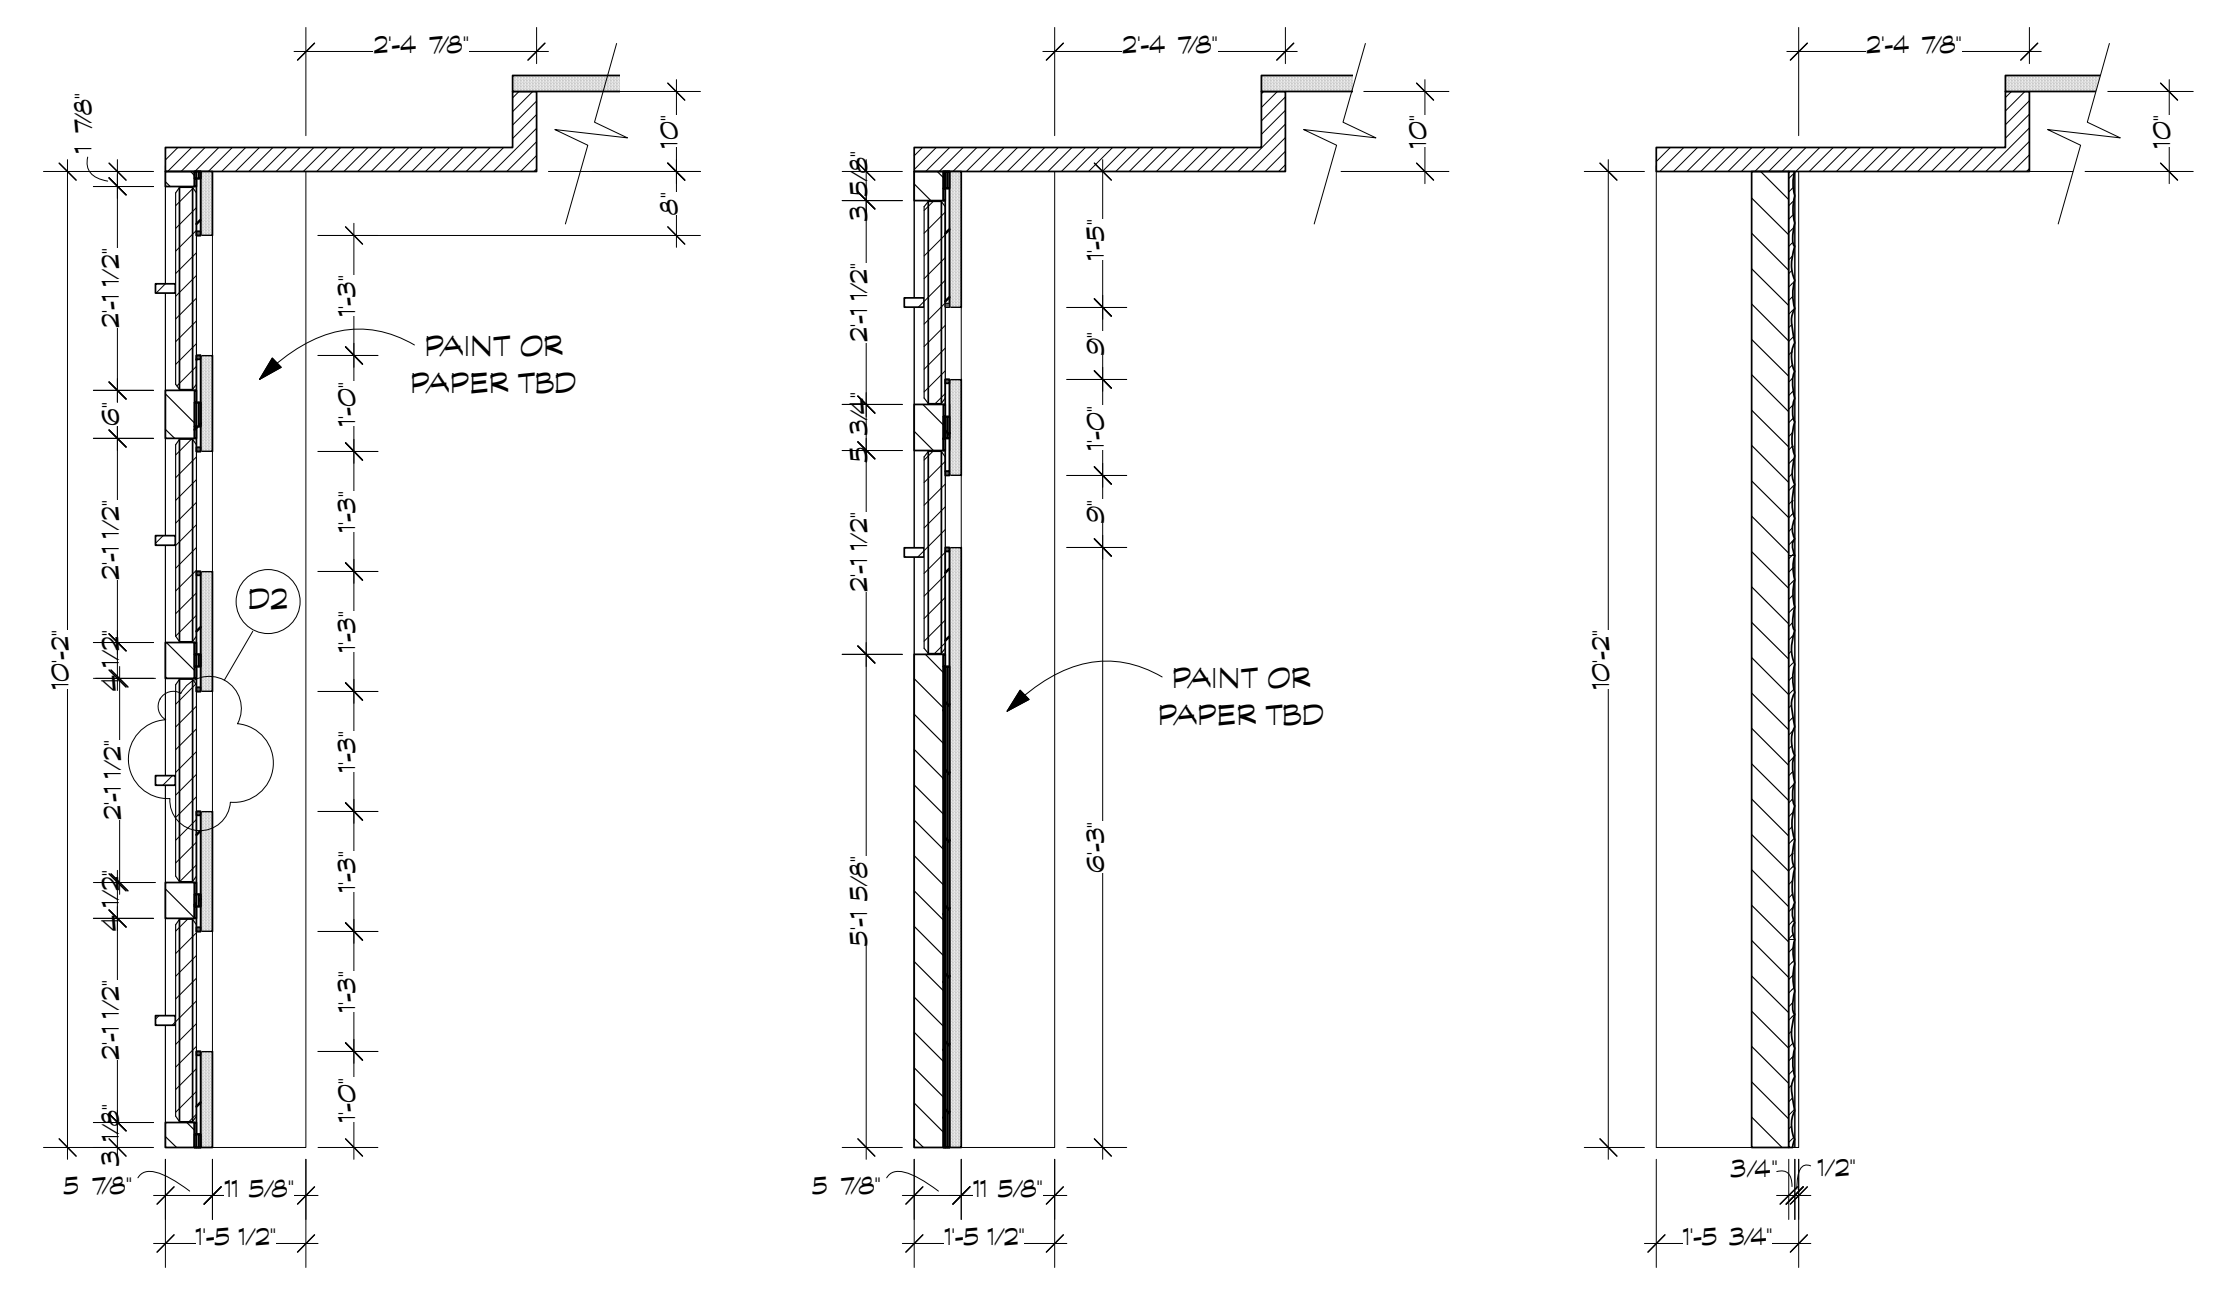


WALL 12 SECTION 1  
Scale: 1/2" = 1'-0"

WALL 12 SECTION 2  
Scale: 1/2" = 1'-0"


WALL 12 SECTION 3  
Scale: 1/2" = 1'-0"

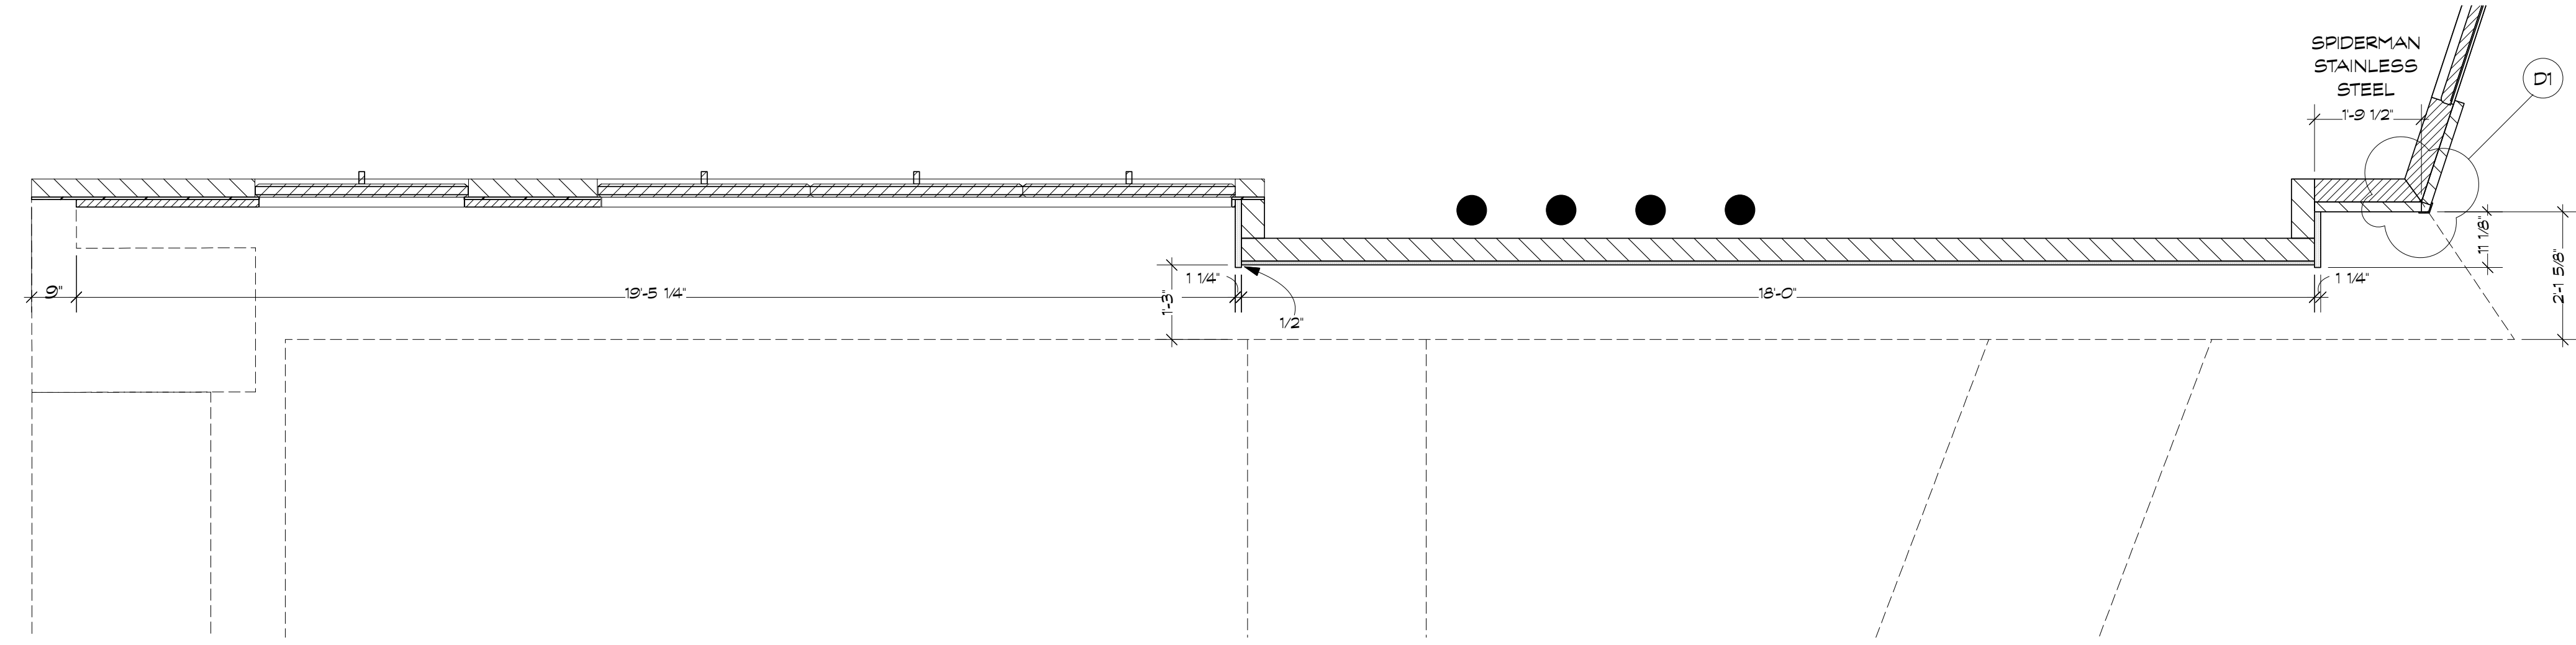

WALL 12 PLAN  
Scale: 1/2" = 1'-0"

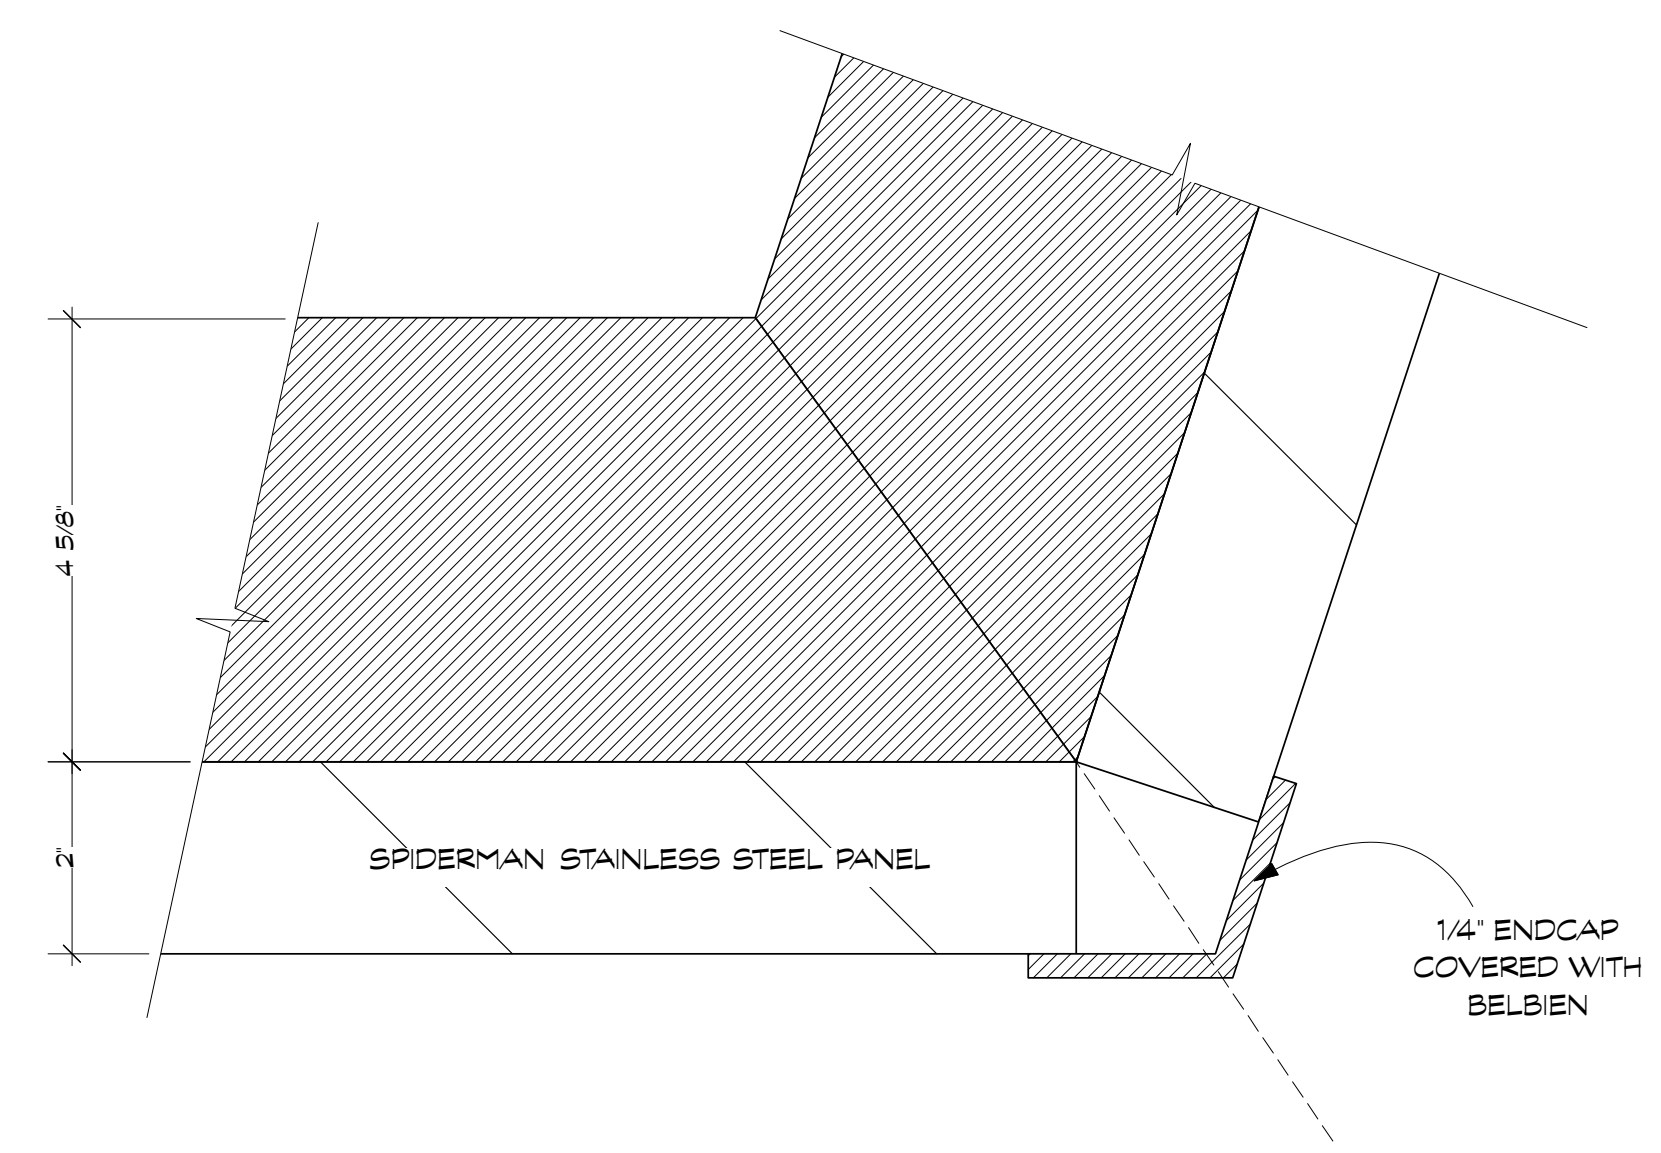


DETAIL 1  
Scale: Half Actual Size

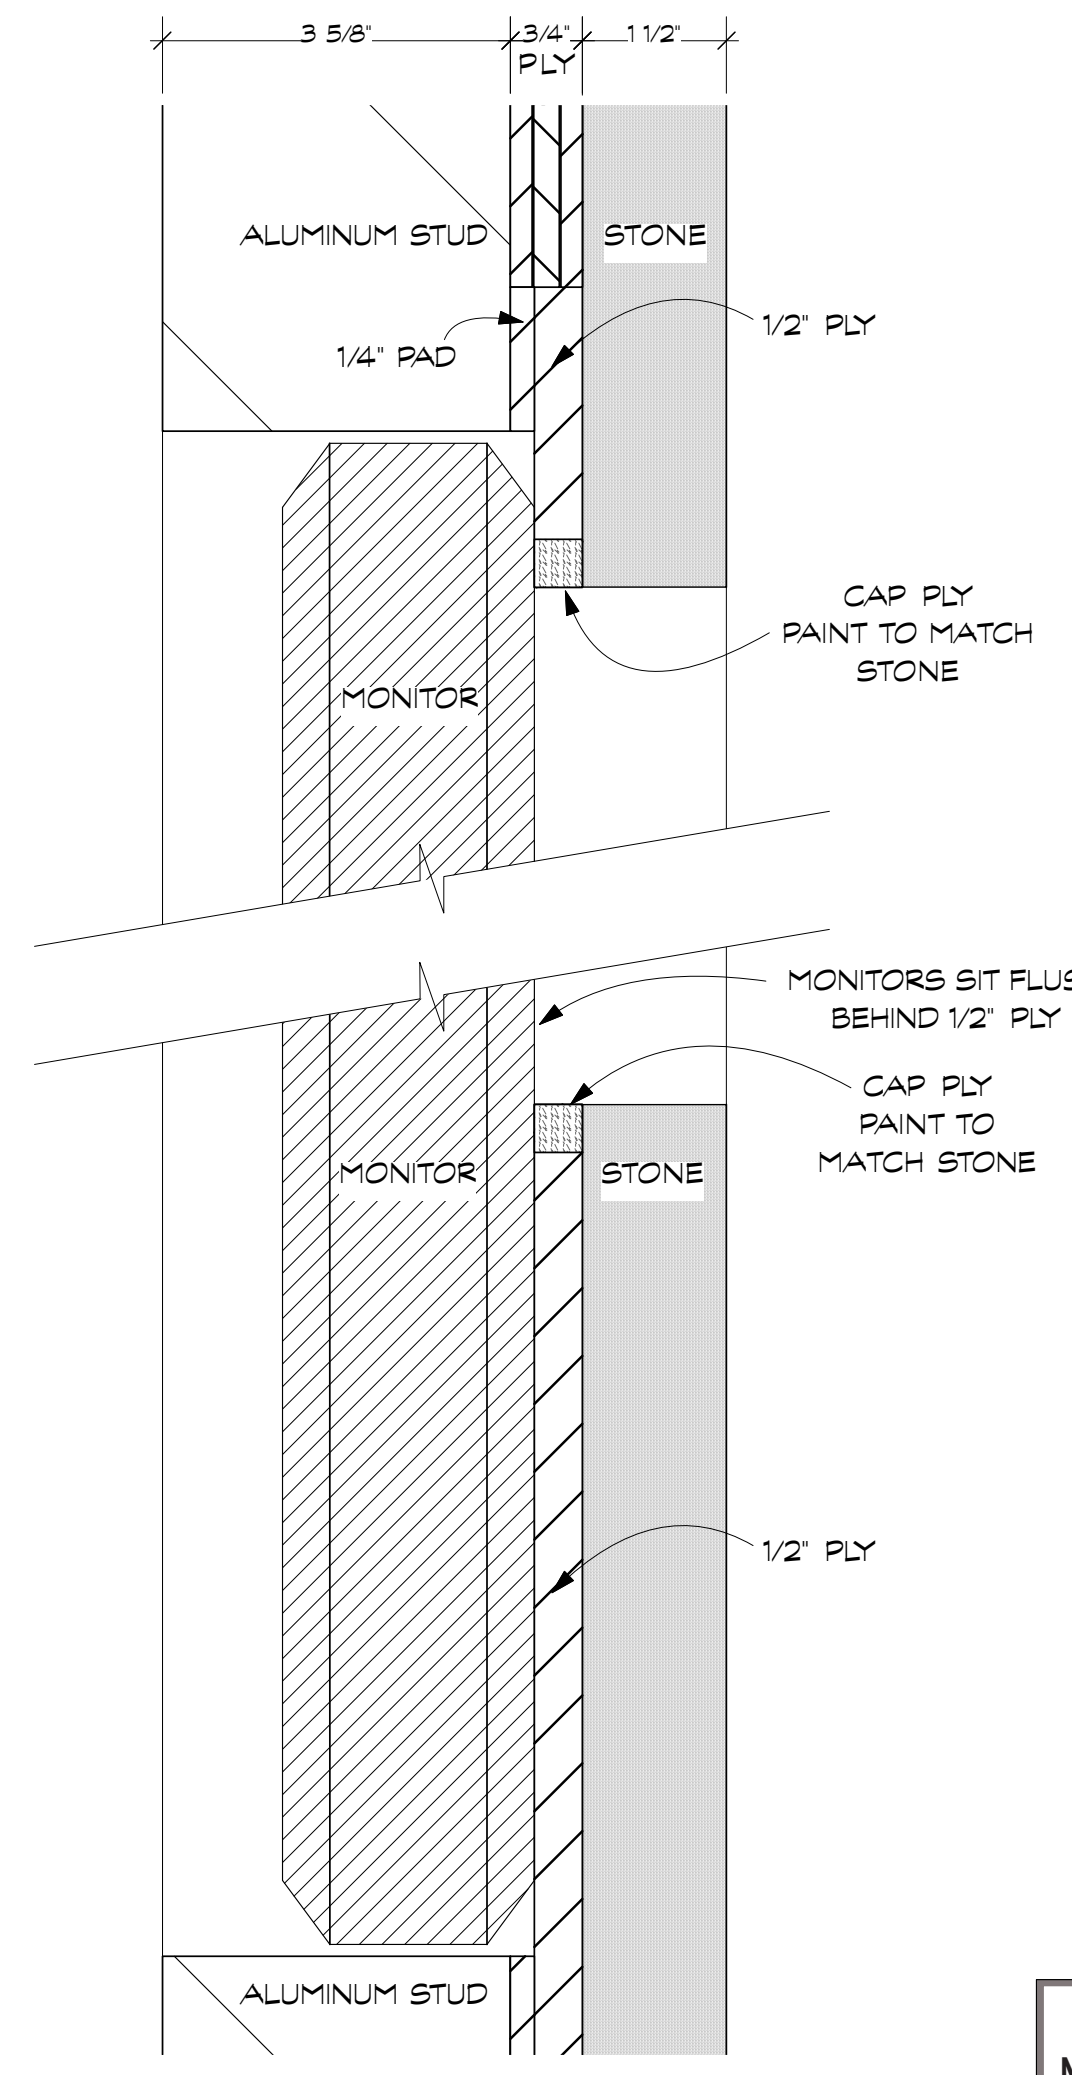


MONITOR SECTION DETAIL 2  
Scale: Half Actual Size

REVISED 09/24/13  
MONITOR PLACEMENT AND SECTION DETAILS


MOONQUAKE LAKE	Columbia Pictures Industries, Inc. Director/Producer: Will Gluck Producer: James Lassiter Executive Producer: Celia Costas Production Designer: Marcia Hinds Art Director: Patricia Woodbridge	Set No. <b>26</b>
		Sheet No. <b>24</b>
Set Name:	STACKS APT	Drawn: S.WREEDE
Location:	4 WORLD TRADE CENTER NY, NY	Scale: 1/2" = 1'-0"
Sheet:	WALL 12	Date: 9/24/13

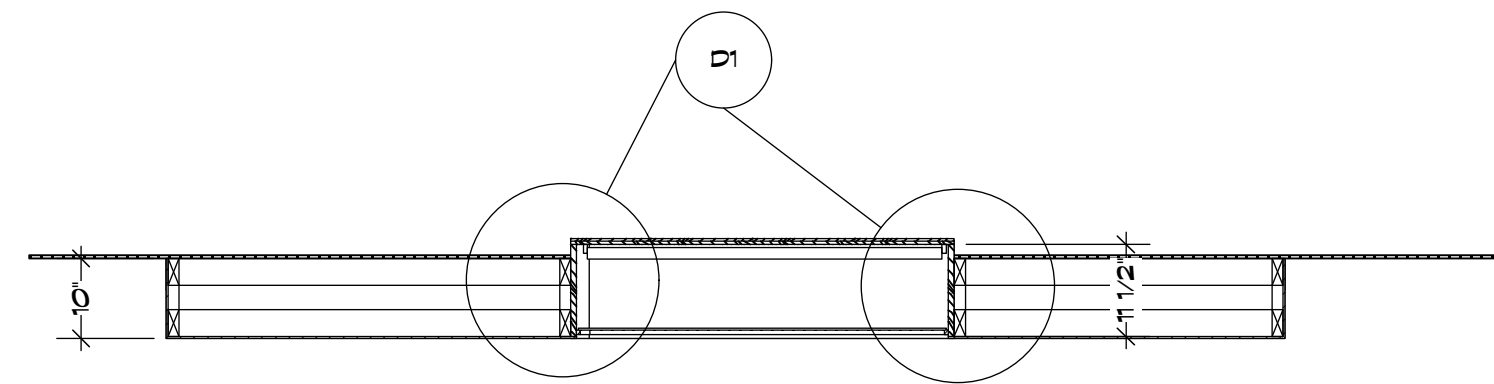


**A-A KOI POND SOFFIT SECTION A-A**  
Scale: 1/2" = 1'-0"

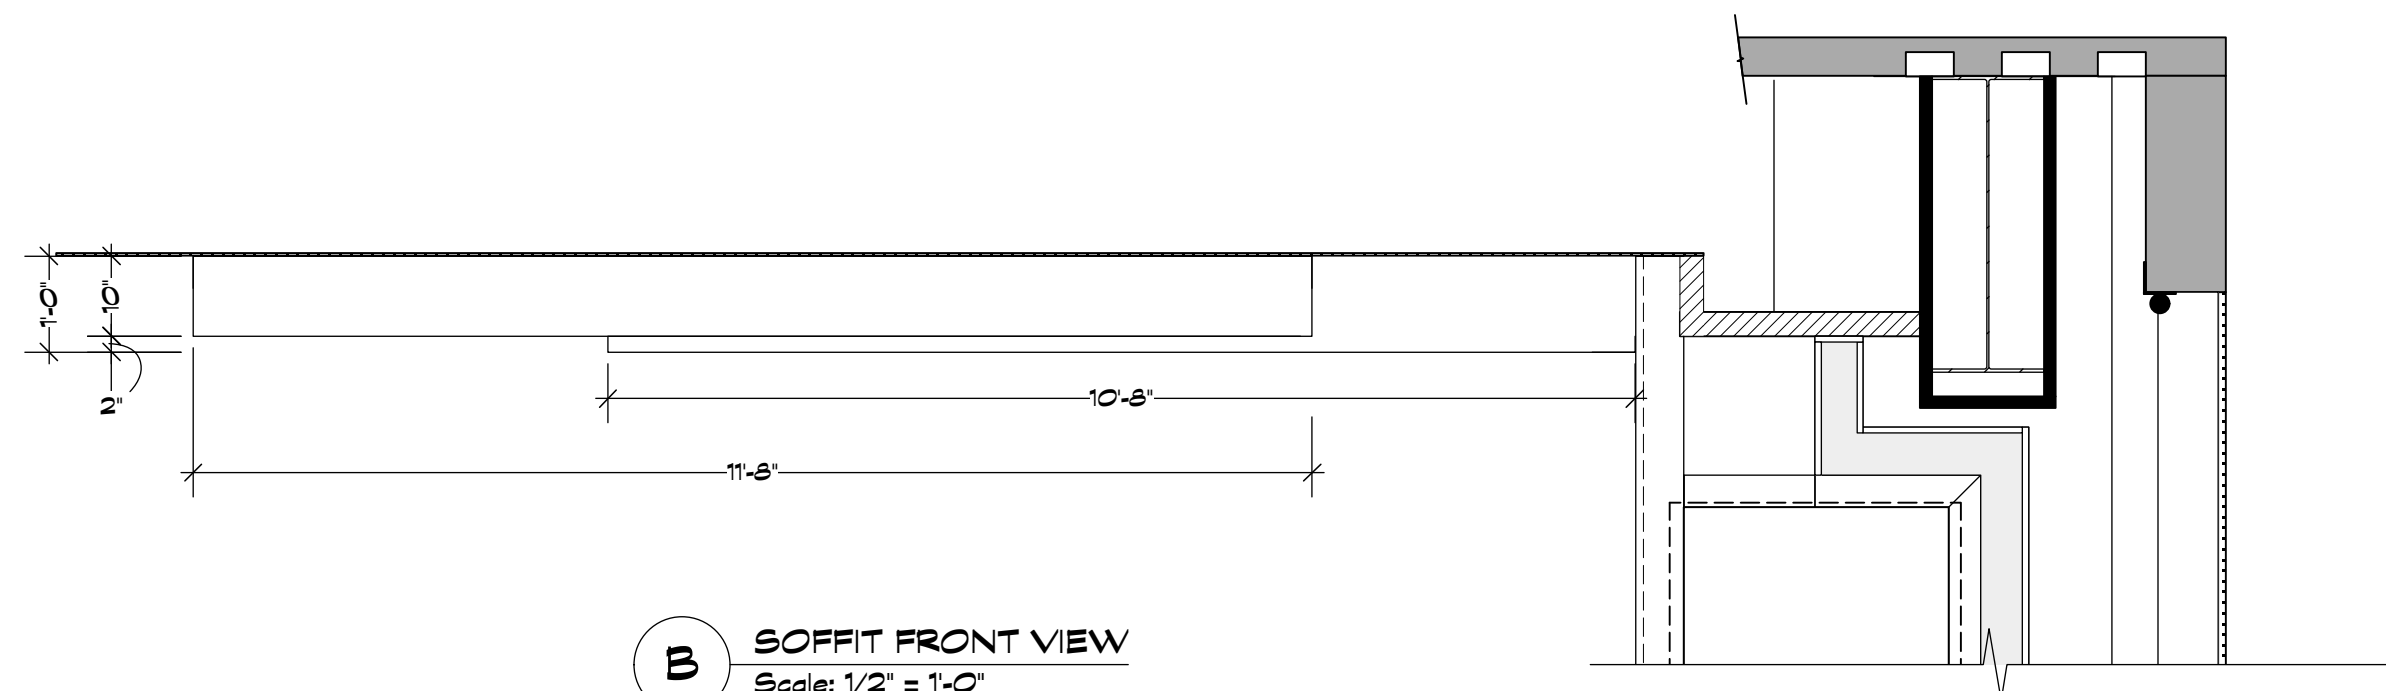


**B SOFFIT FRONT VIEW**  
Scale: 1/2" = 1'-0"

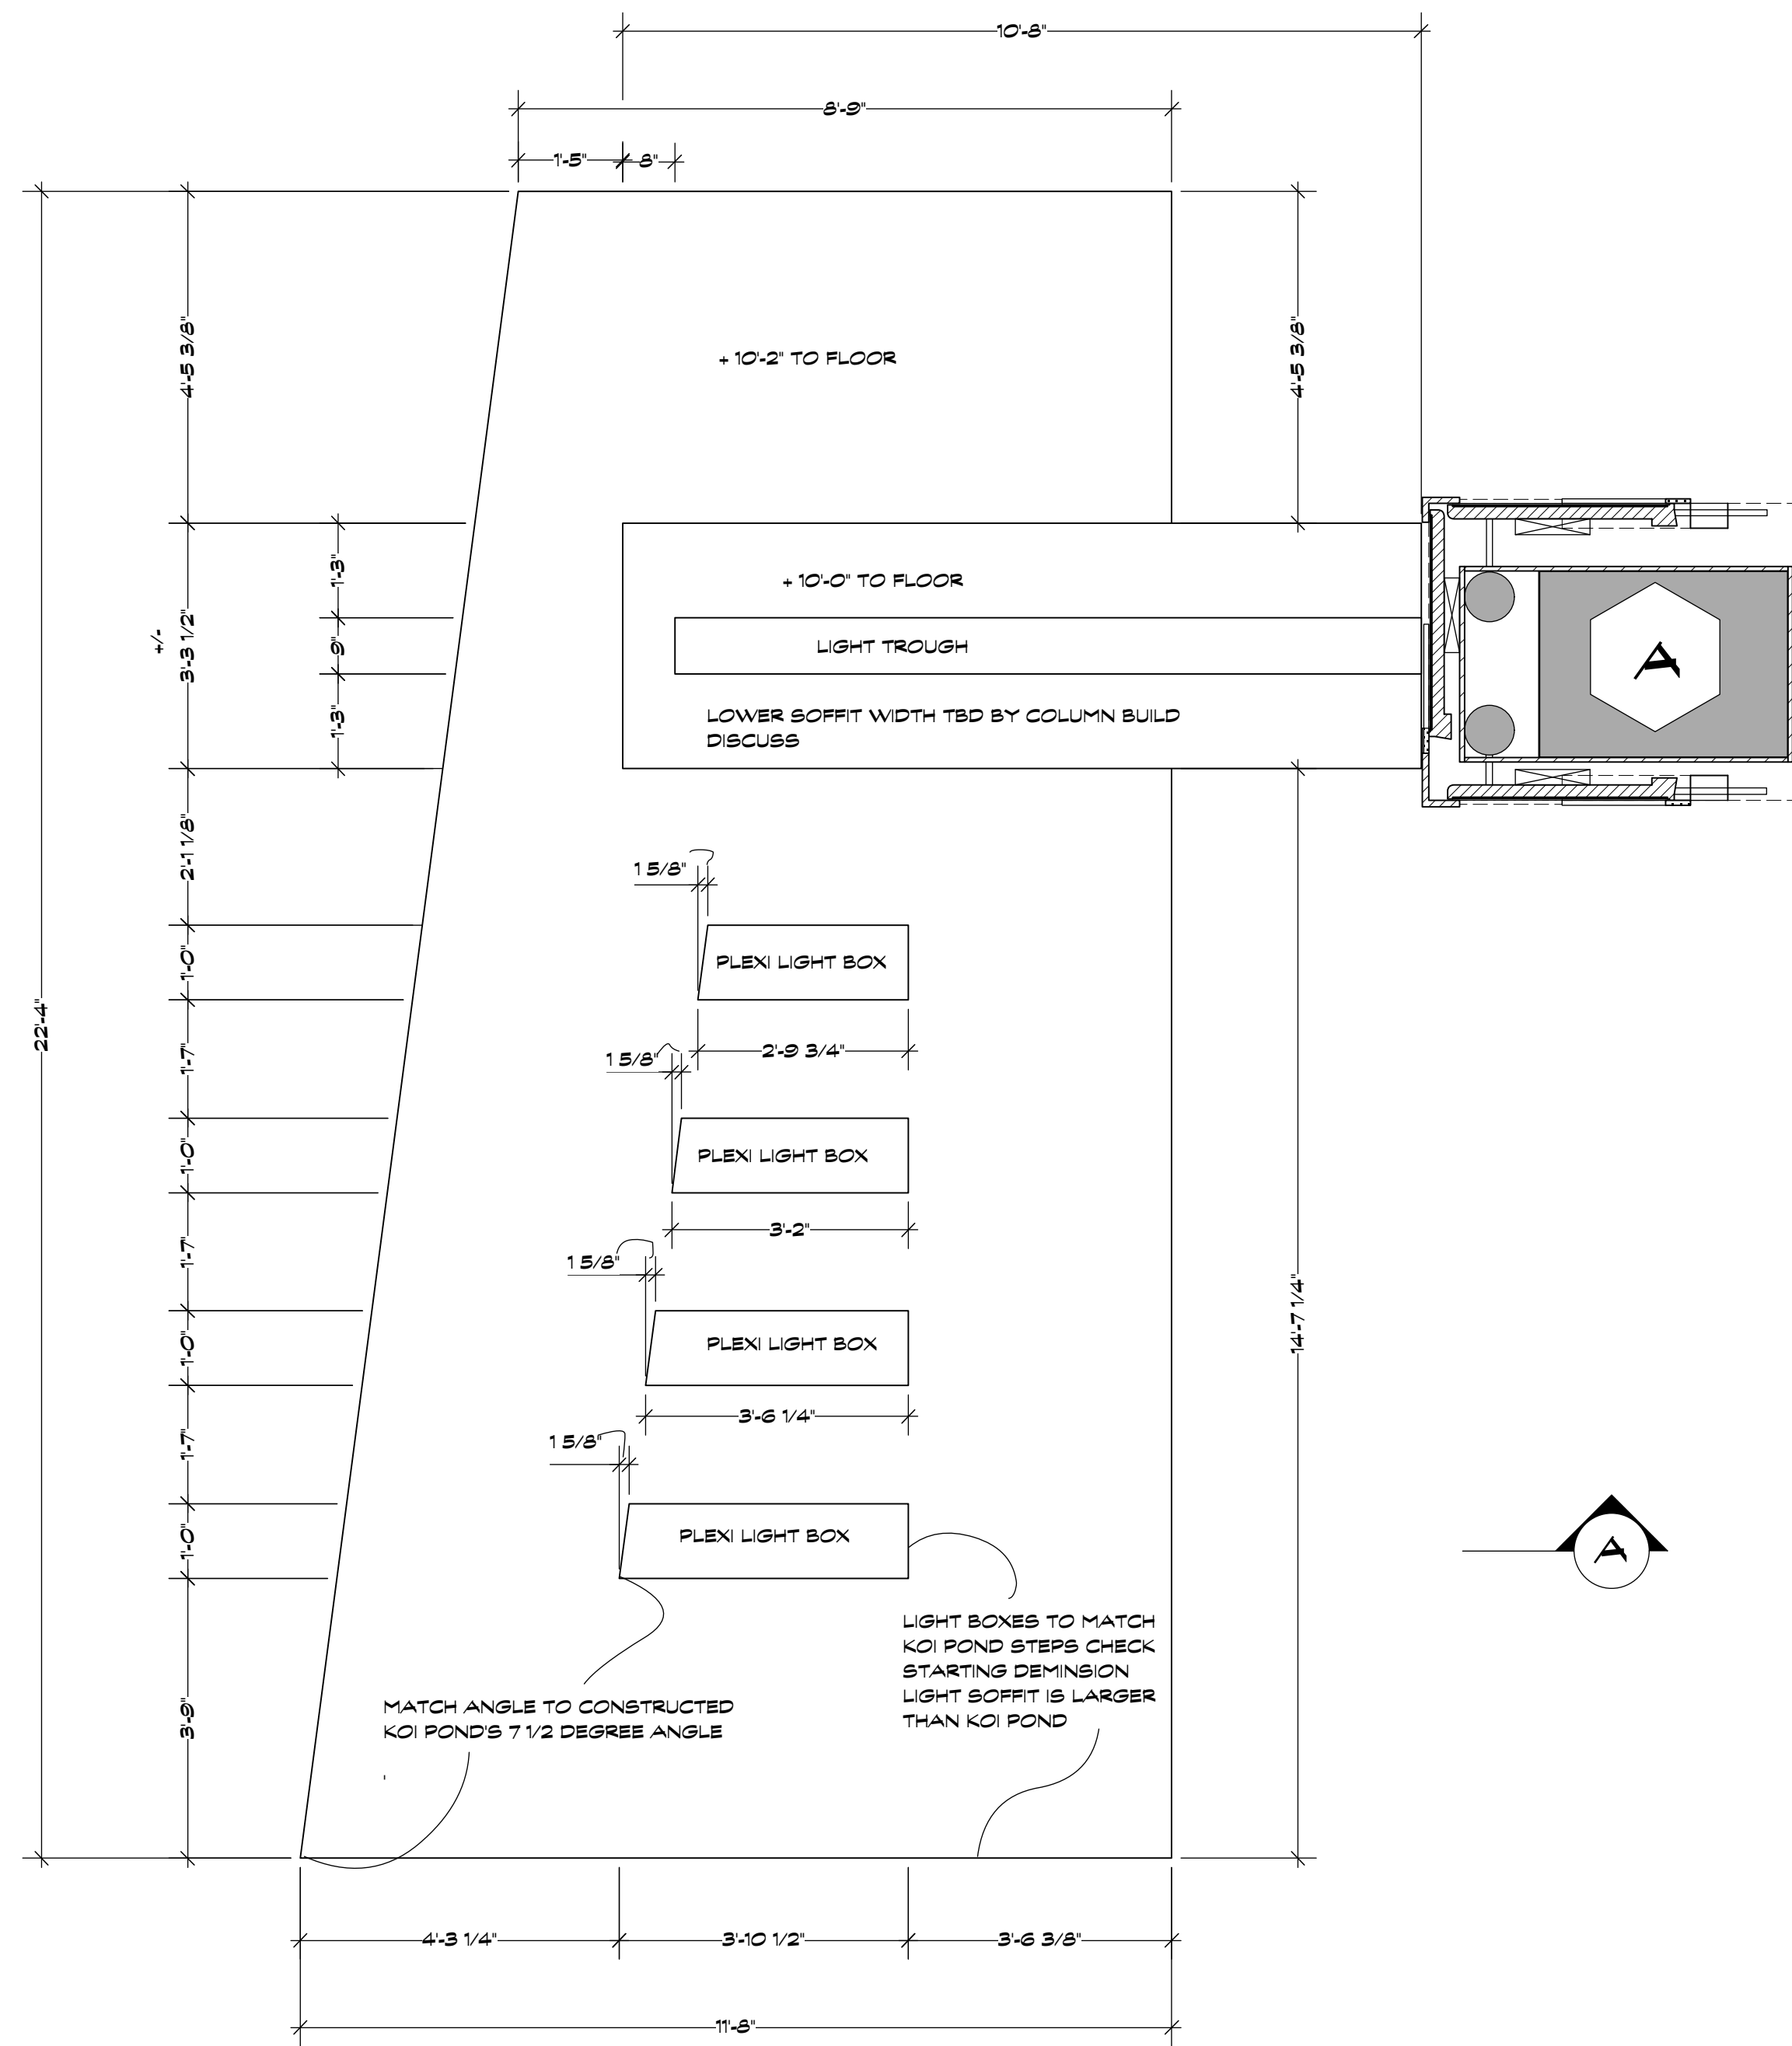

**A KOI POND REFLECTED SOFFIT**  
Scale: 1/2" = 1'-0"

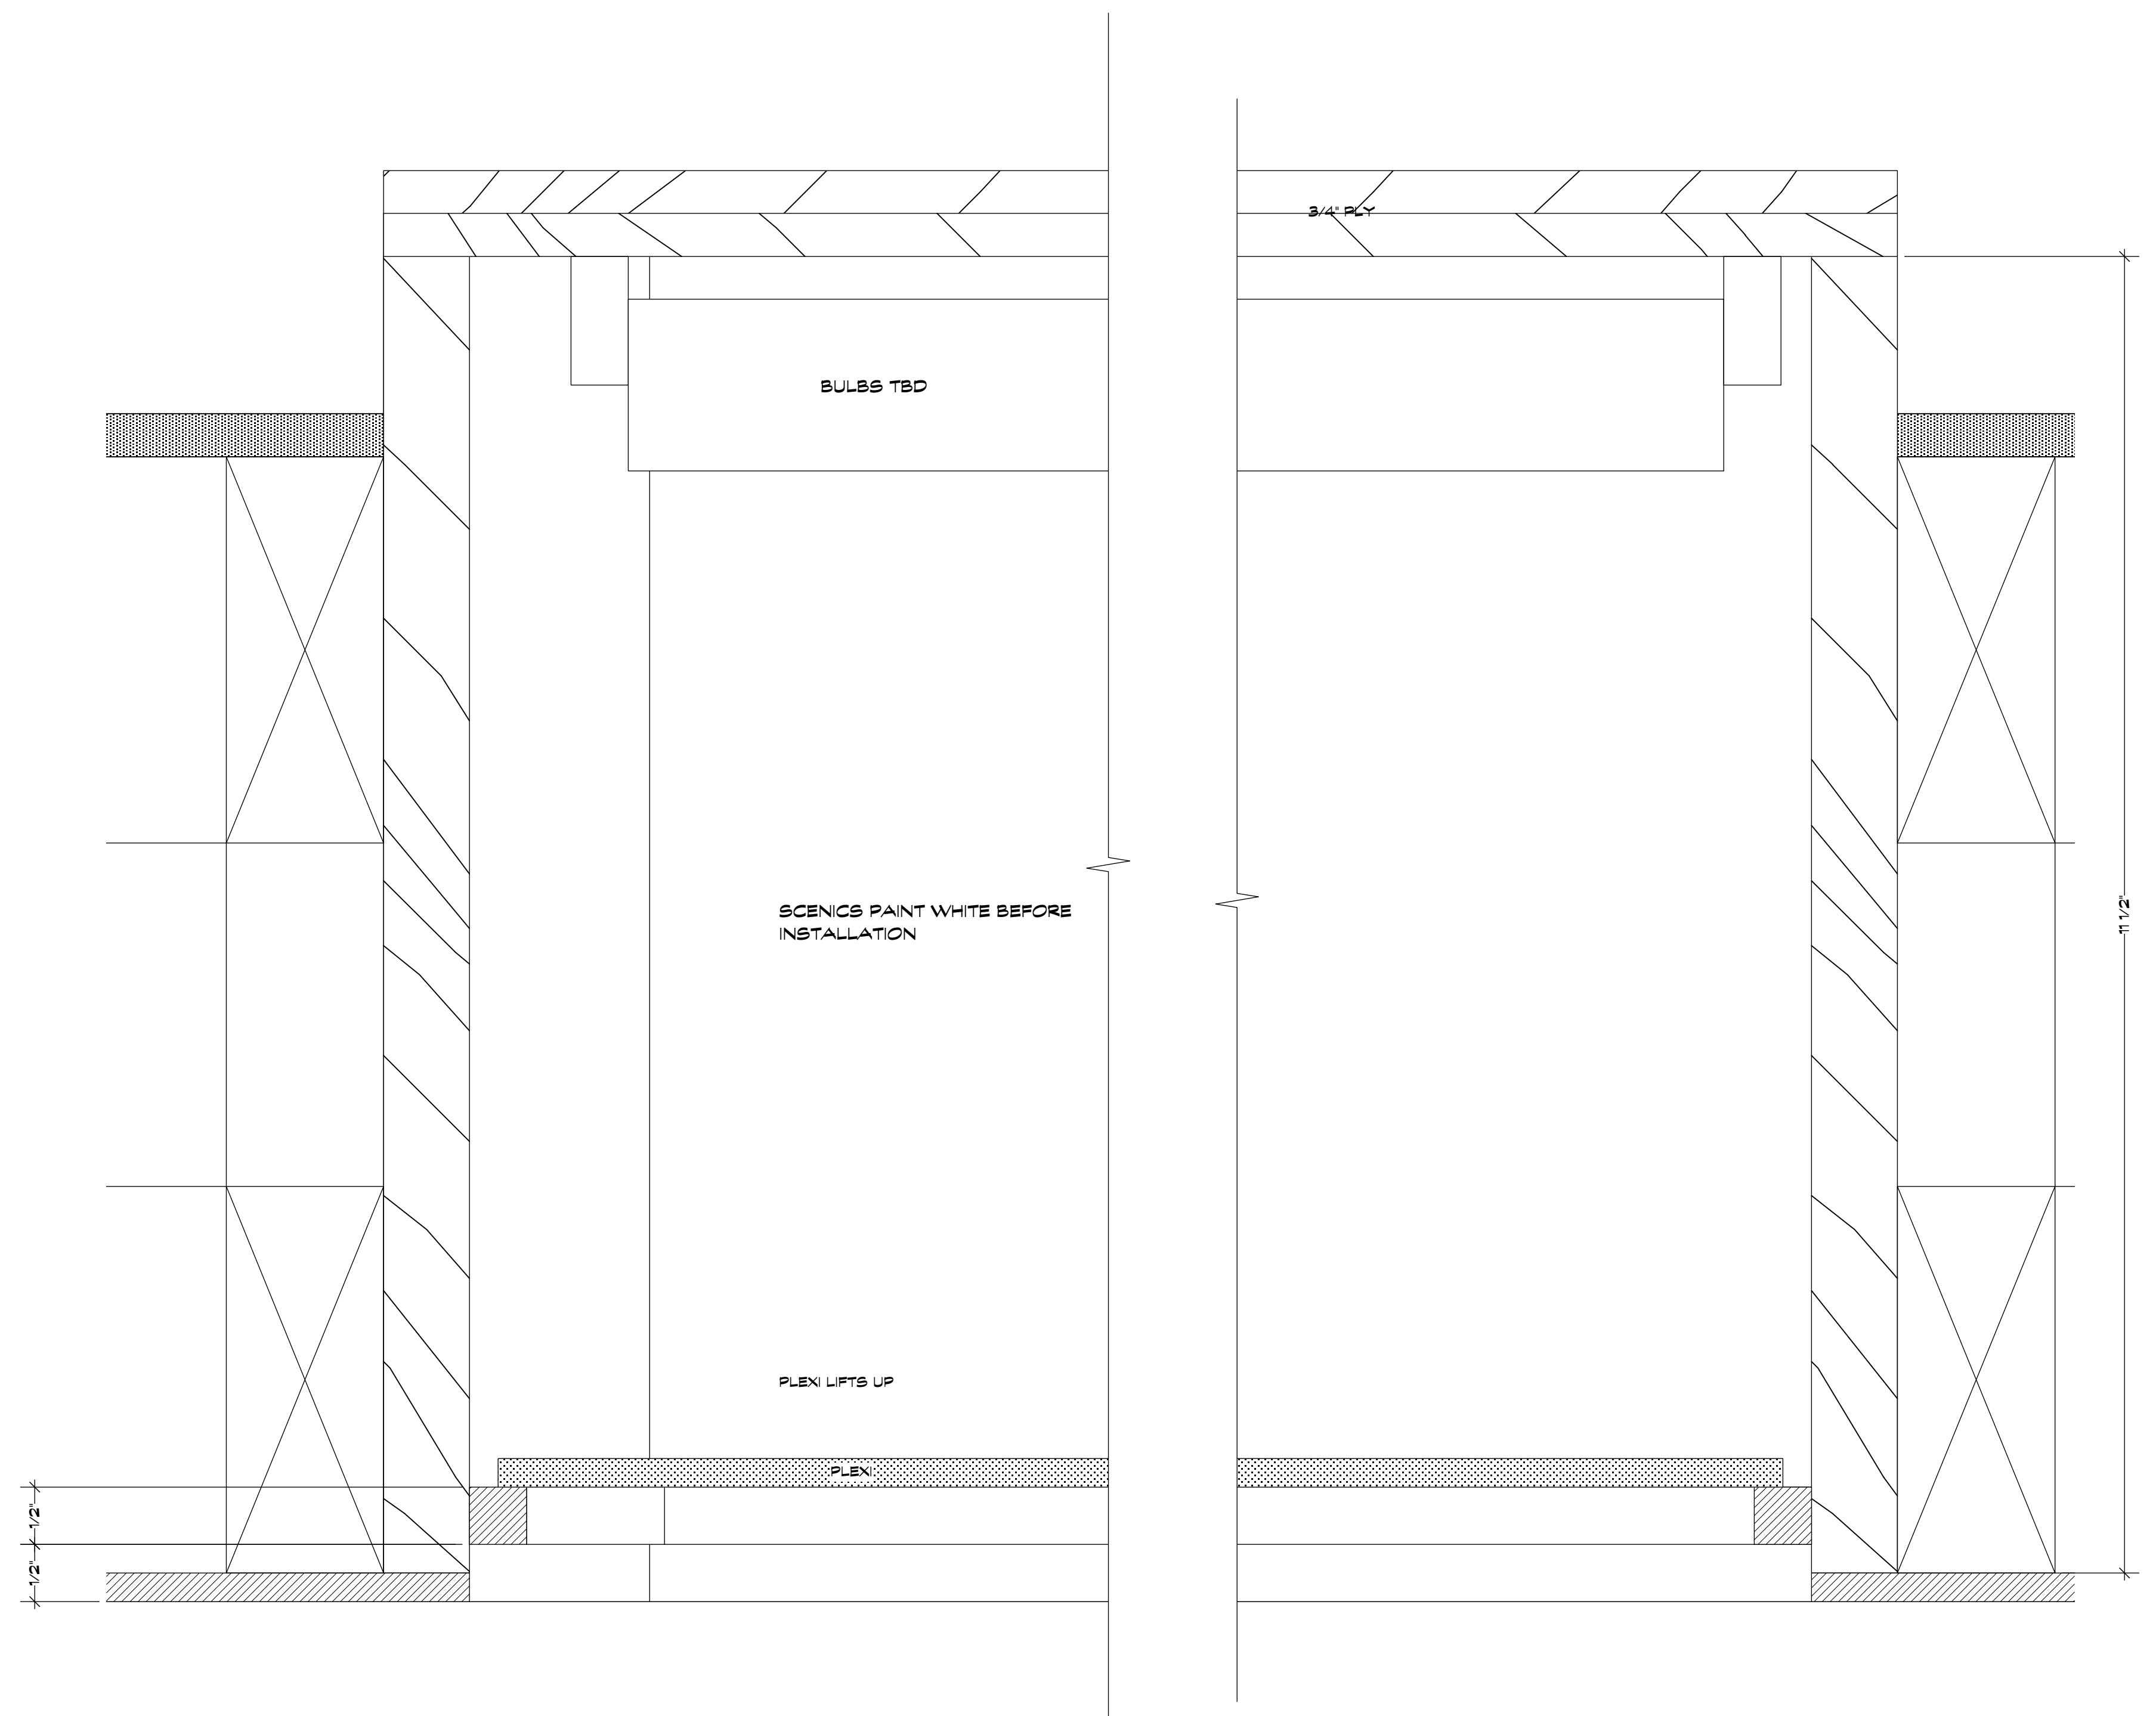


**D1 LIGHT BOX DETAIL D1**  
Scale: Actual Size

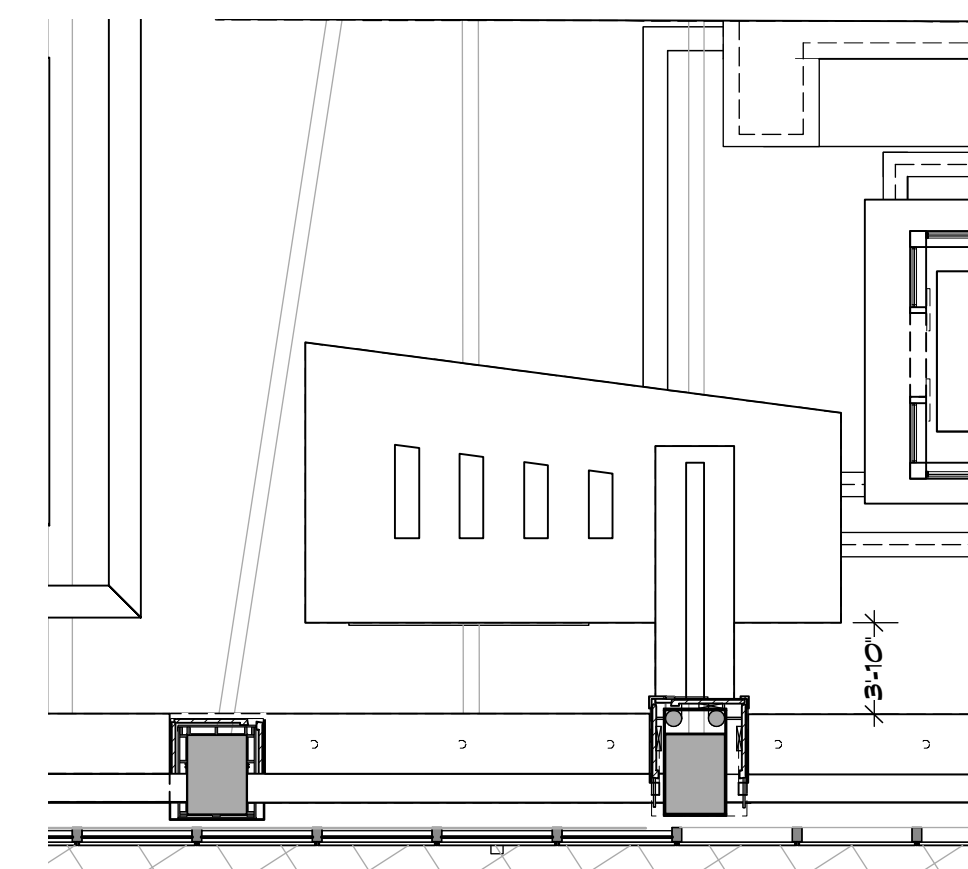


**SPACE PLACEMENT L-3**  
Scale: 1/8" = 1'-0"


<b>MOONQUAKE LAKE</b>	<b>Columbia Pictures Industries, Inc.</b>	Set No: <b>26</b>
	Director/ Producer: Will Gluck Producer: James Lassiter Executive Producer: Celia Costas Production Designer: Marcia Hinds Art Director: Patricia Woodbridge	Sheet No: <b>9B</b>
Set Name: <b>STACKS APT BALCONY &amp; KITCHEN INSIDE</b>		Drawn: <b>MARTIN F.</b>
Location: <b>4 WORLD TRADE CENTER GREENWICH AT BARCLAY</b>		Scale: <b>NOTED</b>
Sheet: <b>LIGHT UNIT L1 - KOI POND</b>		Date: <b>9/27/13</b>

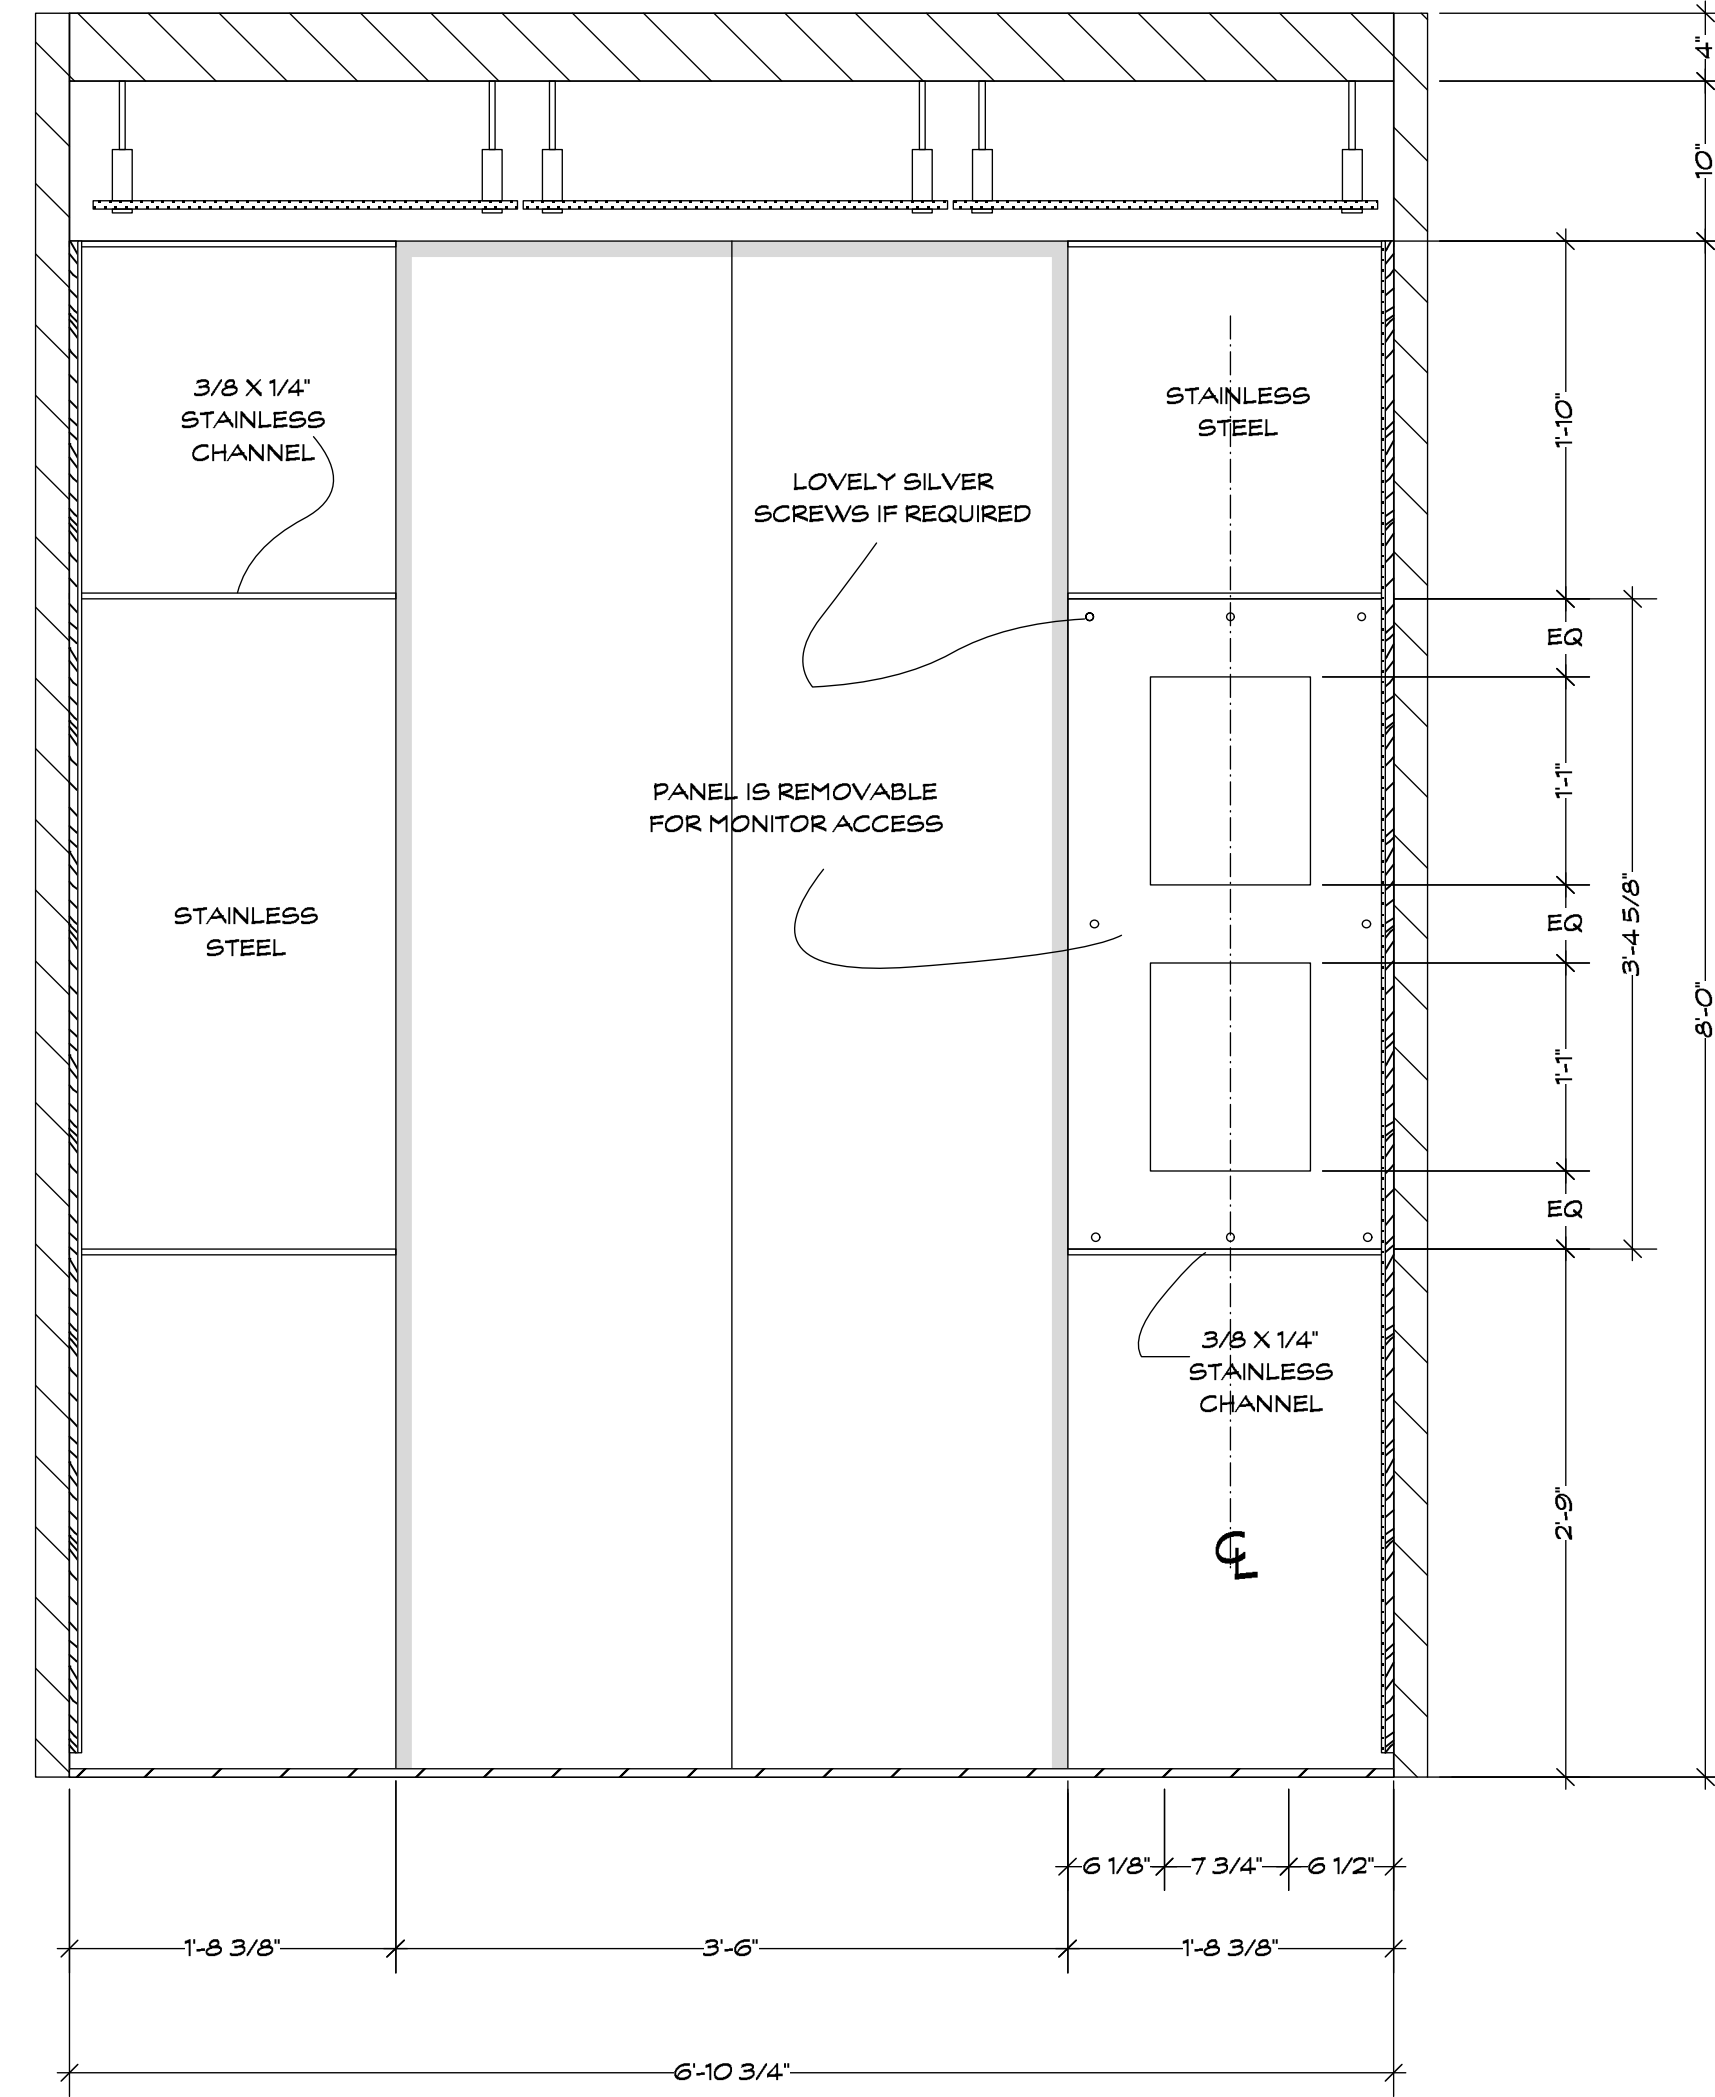


**A** ELEVATOR CAB CONTROL PANEL WALL  
Scale: 1" = 1'-0"

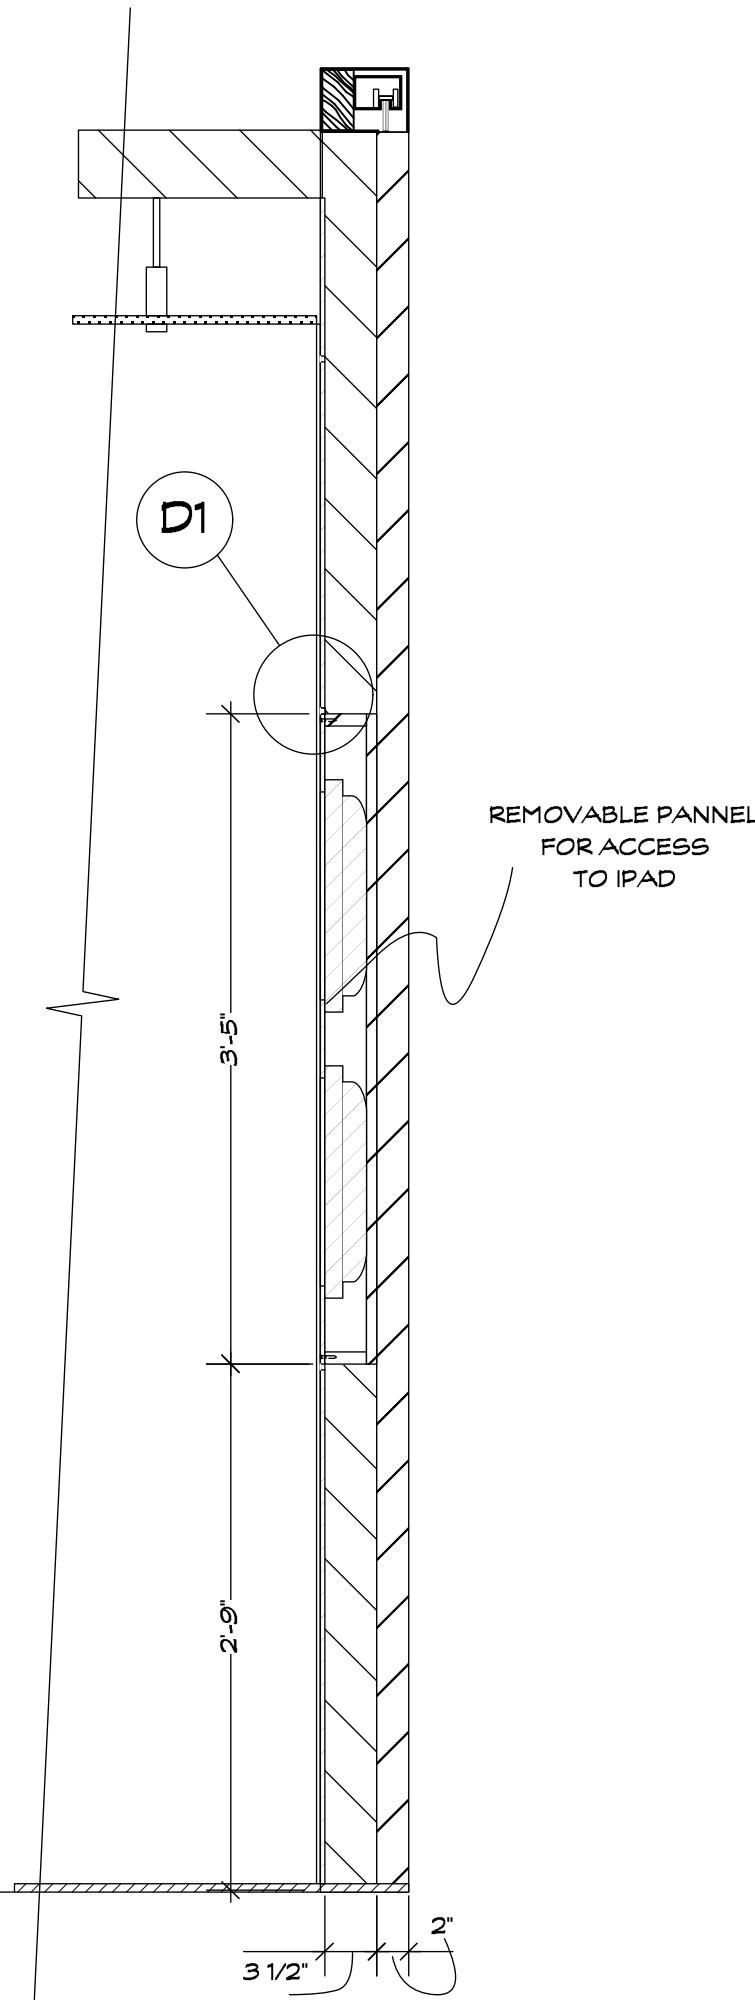


**A-A** SECTION A-A  
Scale: 1" = 1'-0"

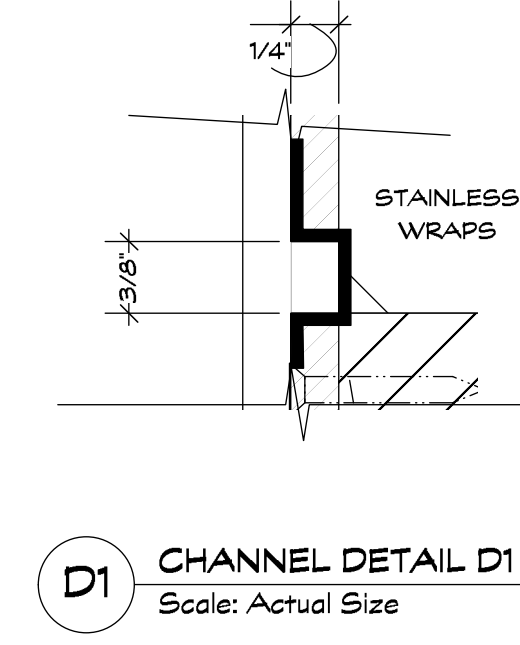


**D1** CHANNEL DETAIL D1  
Scale: Actual Size

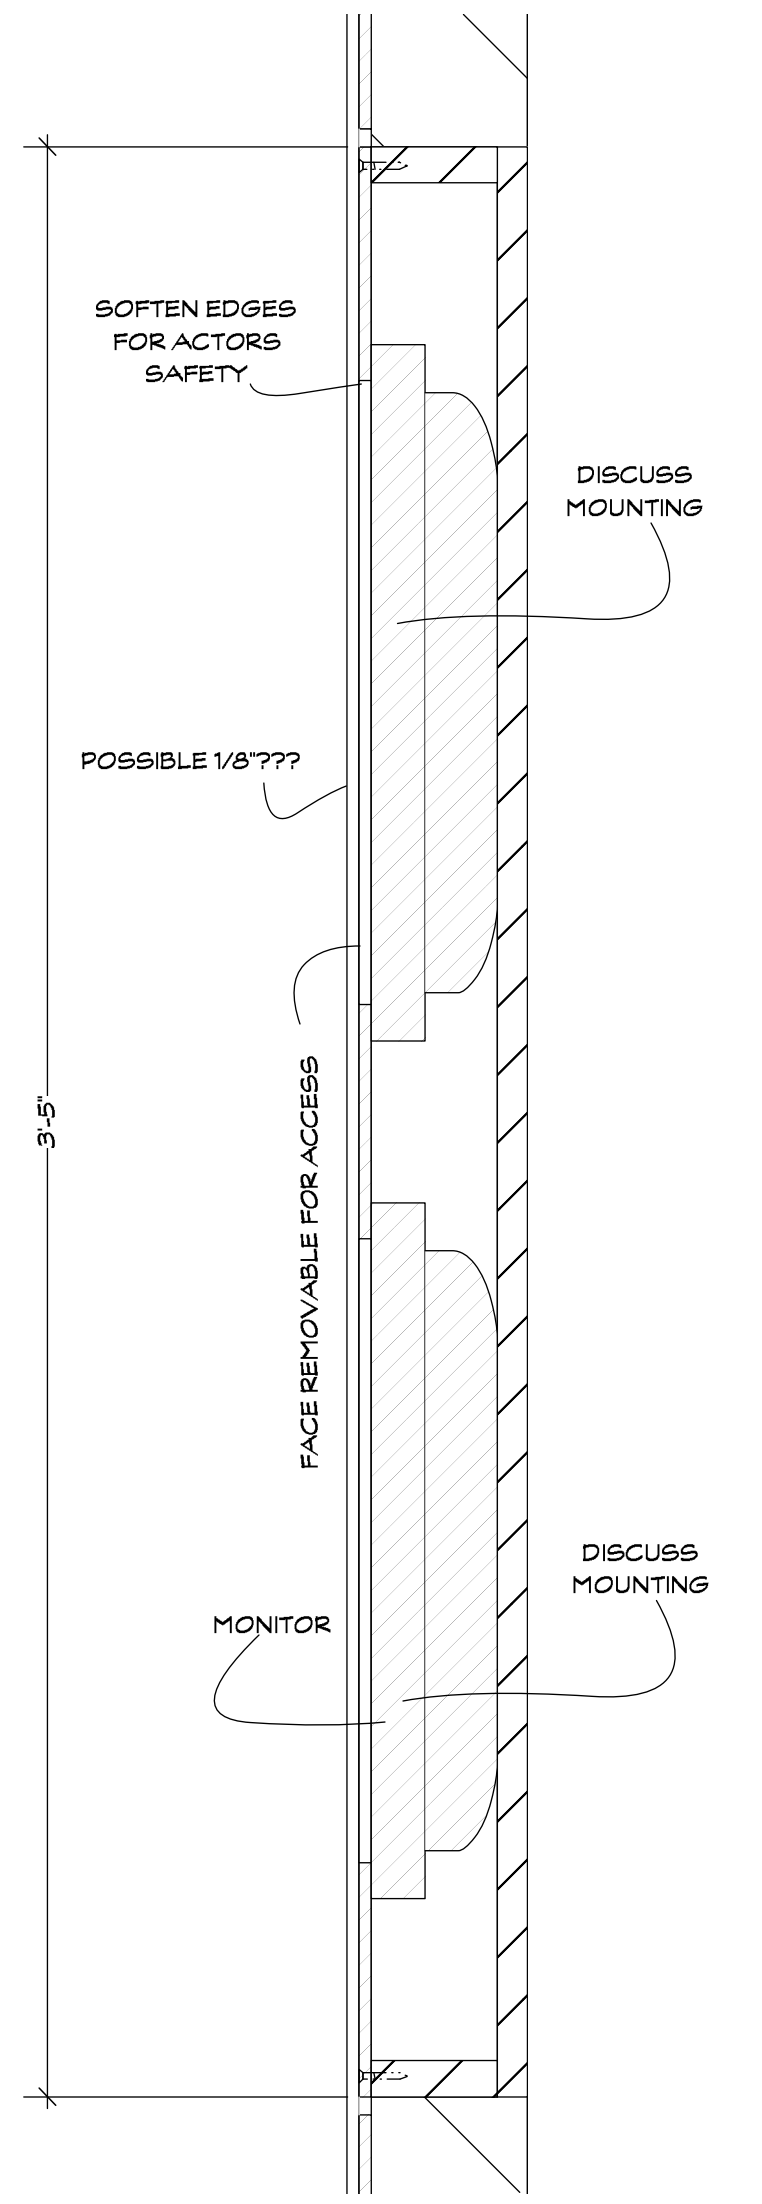

**D2** 1 - PAD ACCESS  
Scale: 3" = 1'-0"

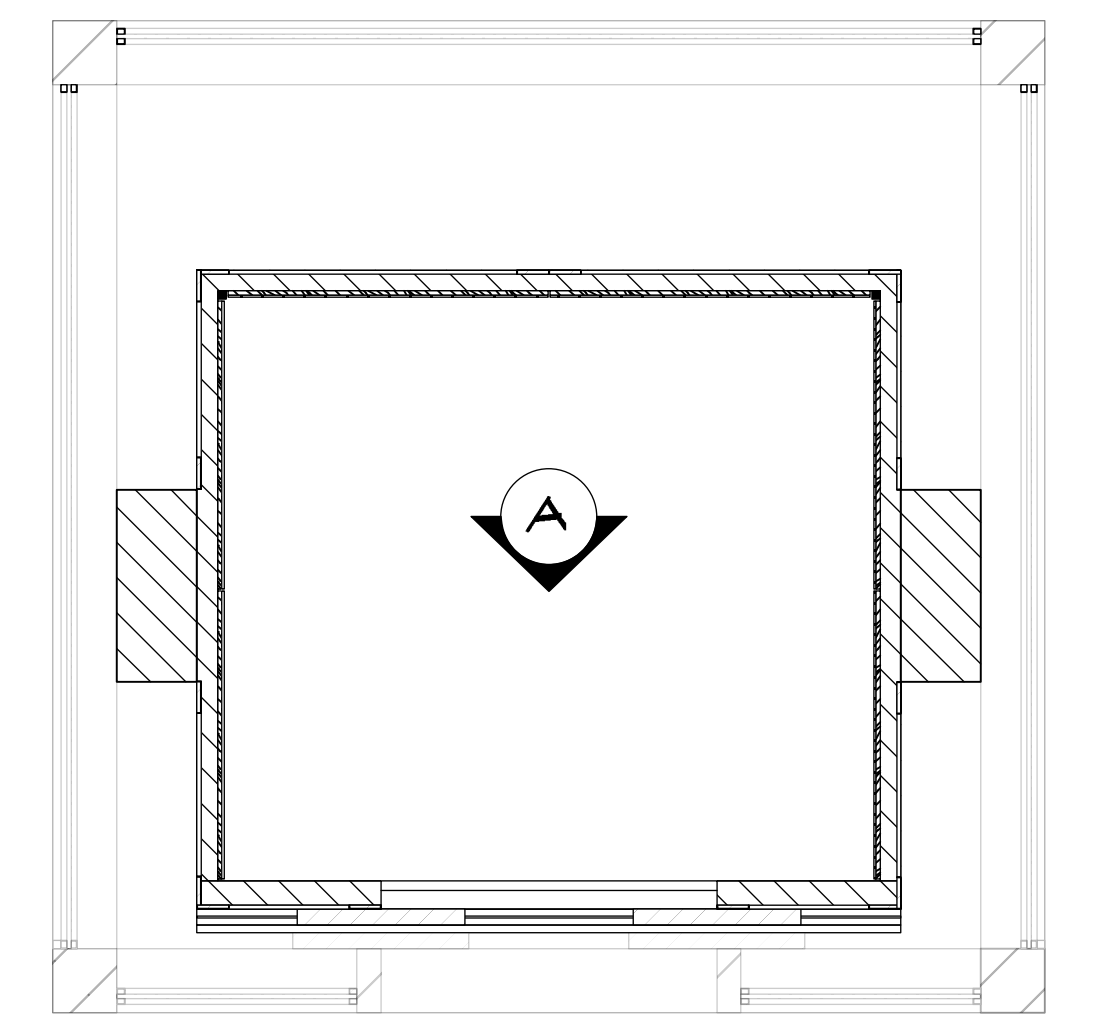


**ELEVATOR CAB PLAN**  
Scale: 1/2" = 1'-0"

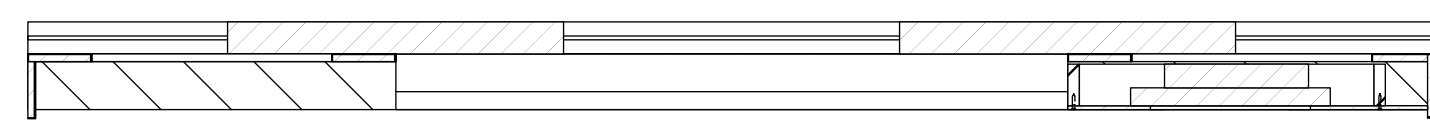



**ELEVATOR CONTROL PANEL PLAN**  
Scale: 1" = 1'-0"

**REVISED 10/11/13**



MOONQUAKE LAKE	Columbia Pictures Industries, Inc. Director/ Producer: Will Gluck Producer: James Lassiter Executive Producer: Celia Costas Production Designer: Marcia Hinds Art Director: Patricia Woodbridge	Set No. <b>26</b>
		Sheet No. <b>8G</b>
Set Name: STACKS APT. BALCONY & INSIDE WITH KITCHEN		Drawn: MARTIN F.
Location: 4 WTC 48TH FLOOR GREENWICH AT BARCLAY		Scale: NOTED
Sheet: ELEVATOR CONTROL PANEL		Date: 10/7/13

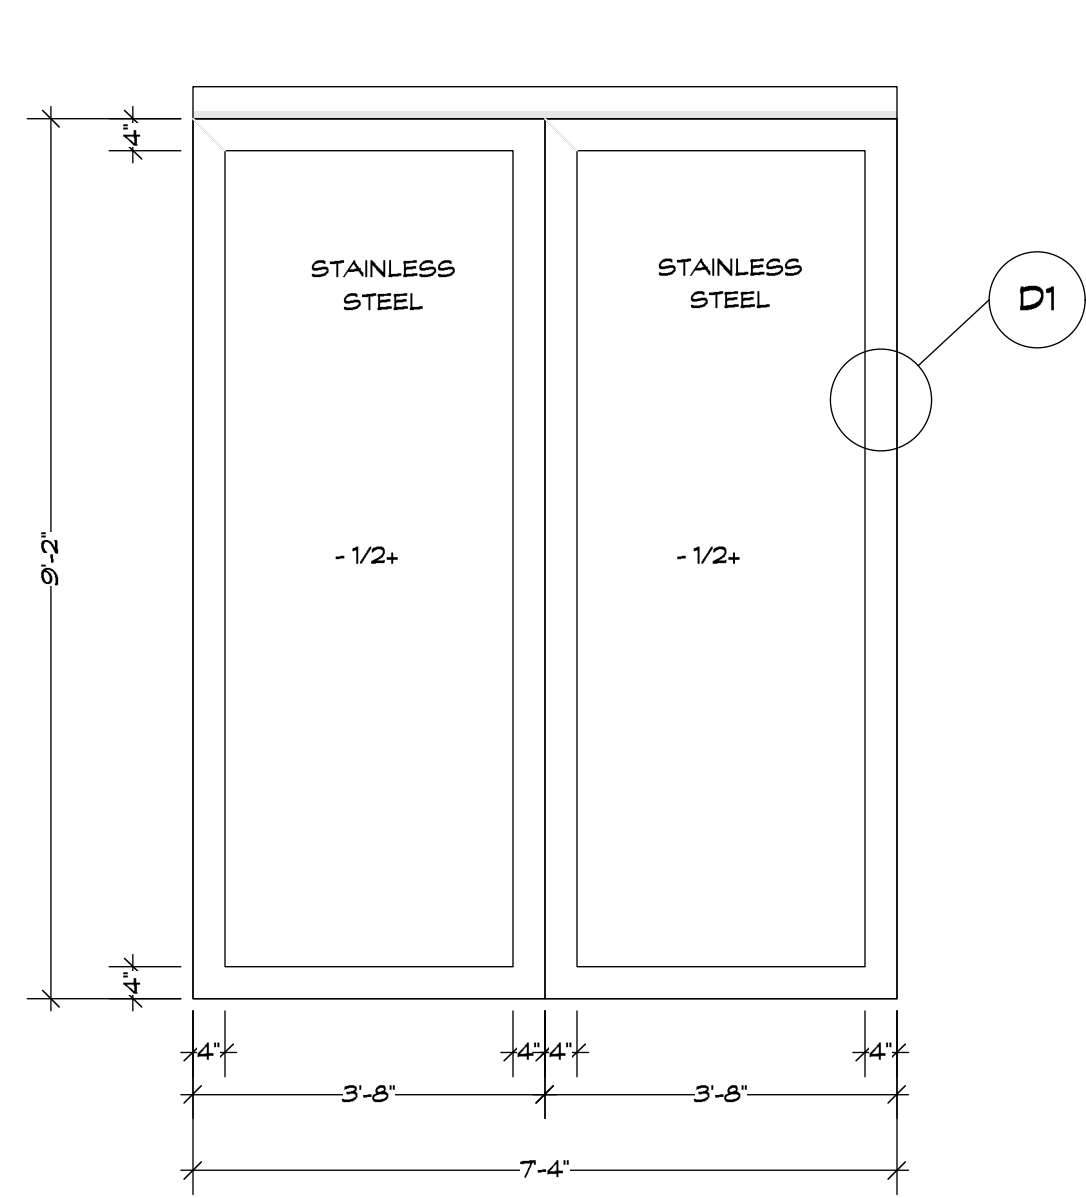


**D** ELEVATOR EXTERIOR BACK  
Scale: 1/2" = 1'-0"

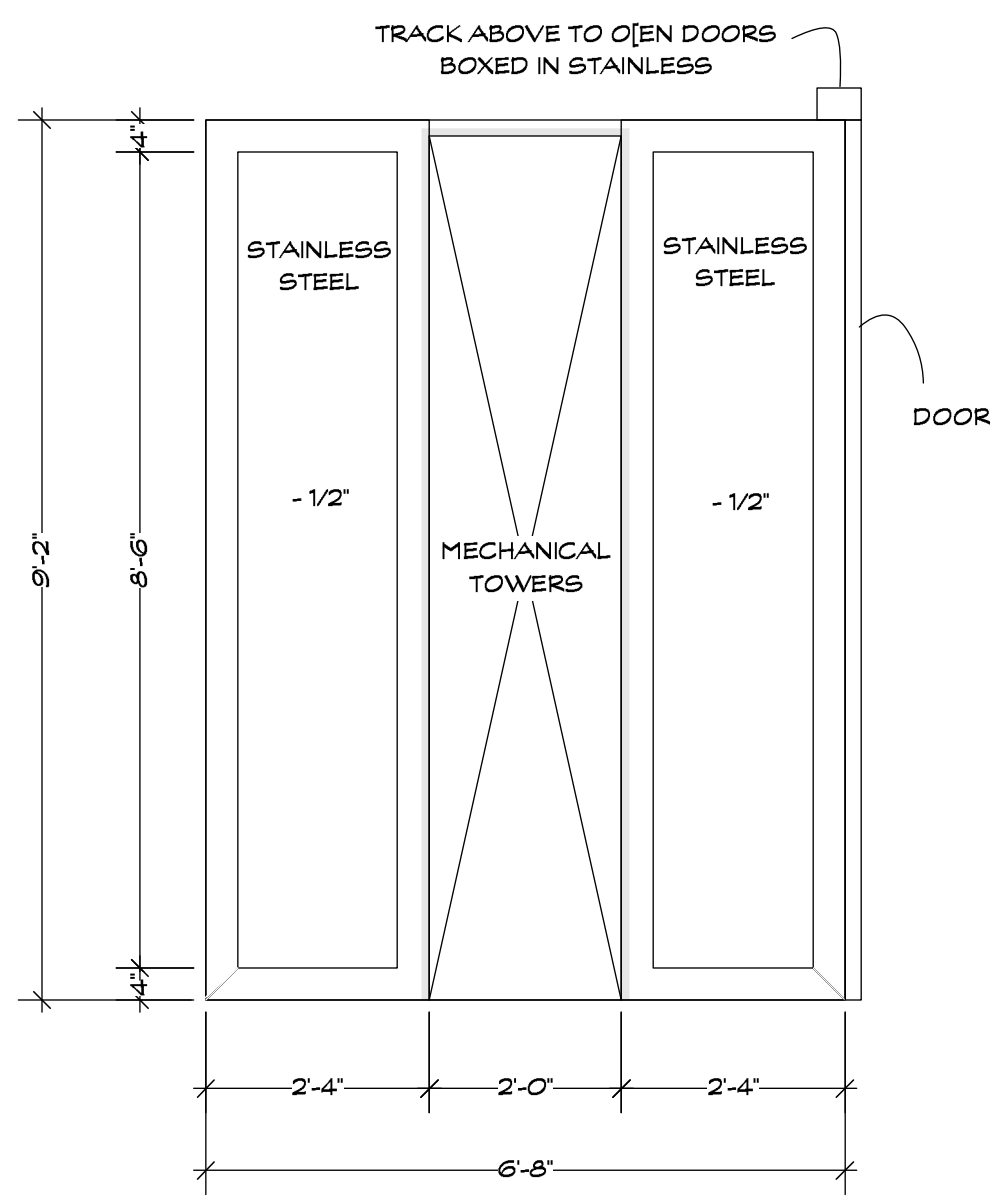 


**C** ELEVATOR EXTERIOR SIDE  
Scale: 1/2" = 1'-0"

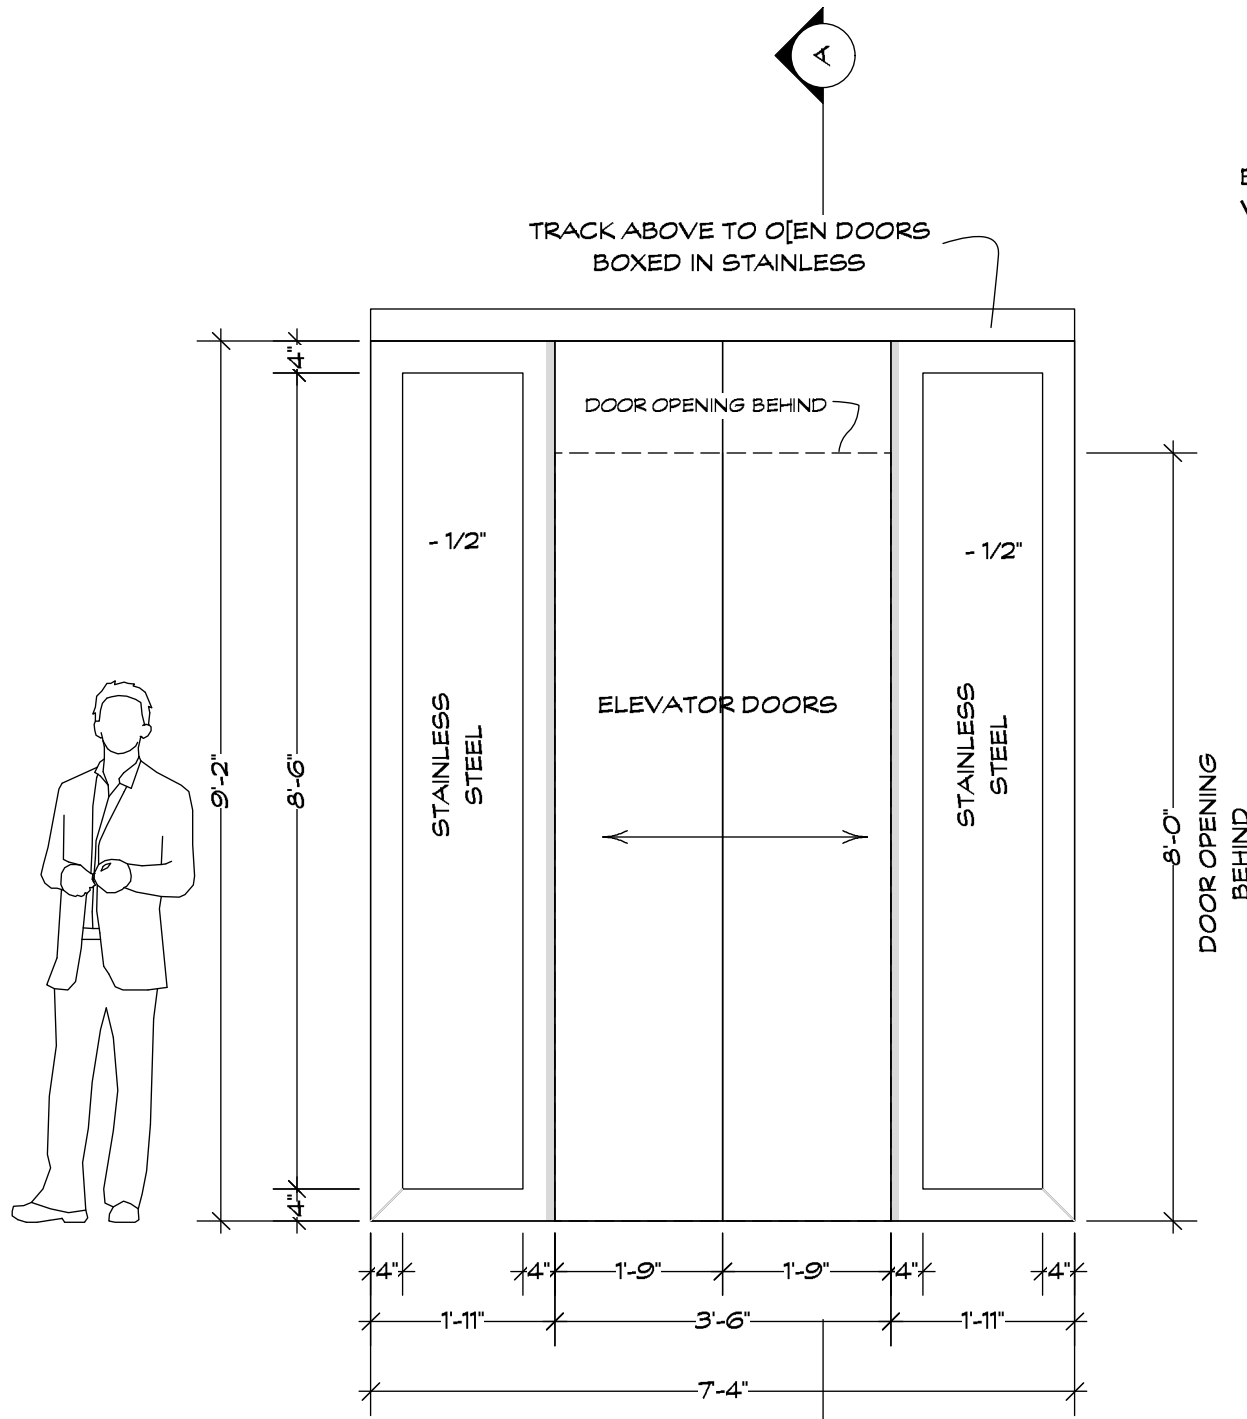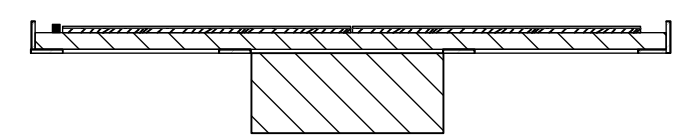



**A** ELEVATOR EXTERIOR FRONT  
Scale: 1/2" = 1'-0"

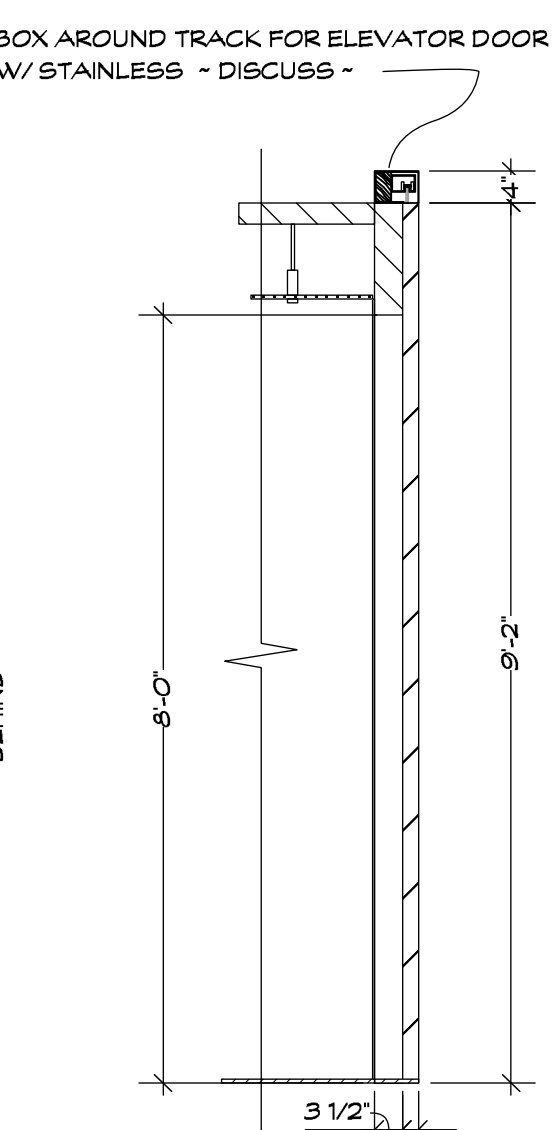


**A-A** ELEVATOR SECTION A-A  
Scale: 1/2" = 1'-0"

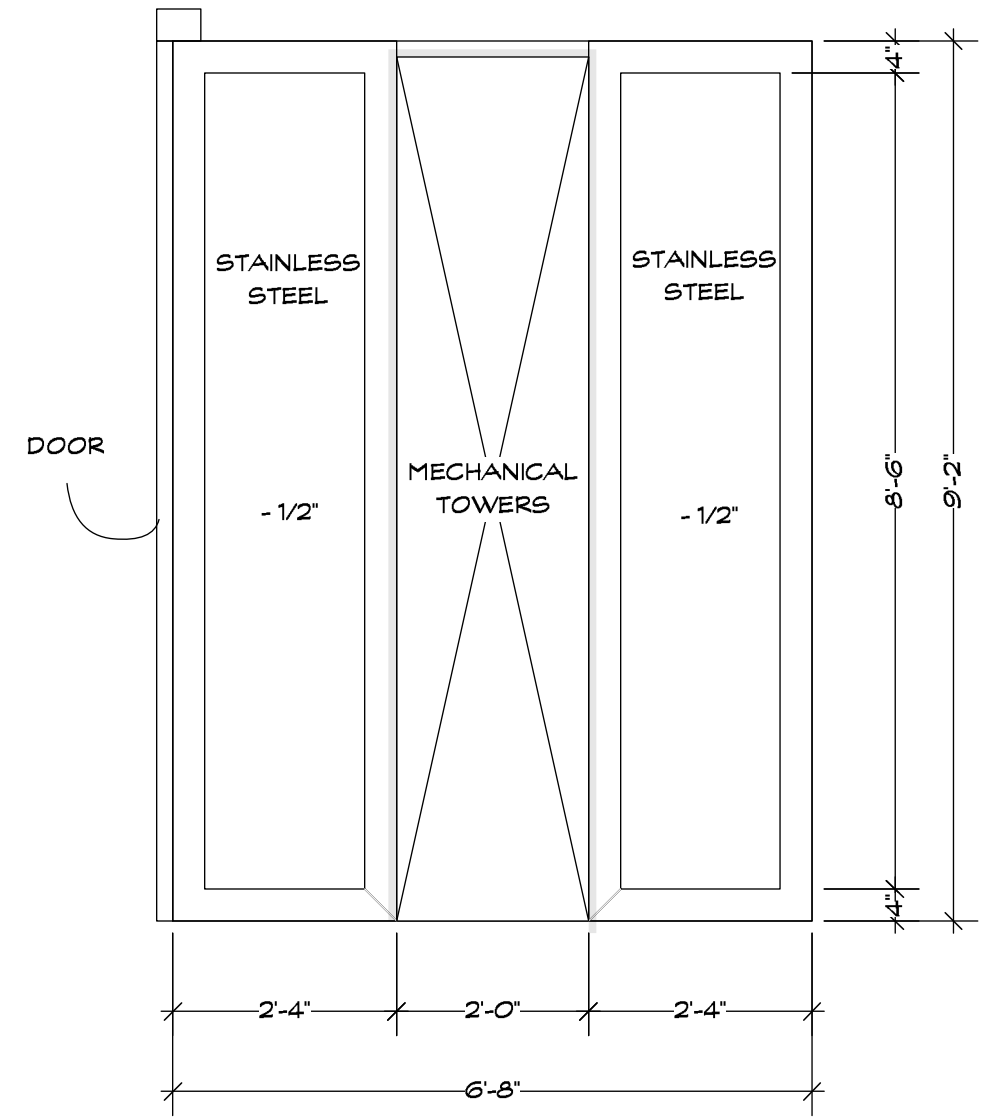

**B** ELEVATOR EXTERIOR SIDE  
Scale: 1/2" = 1'-0"

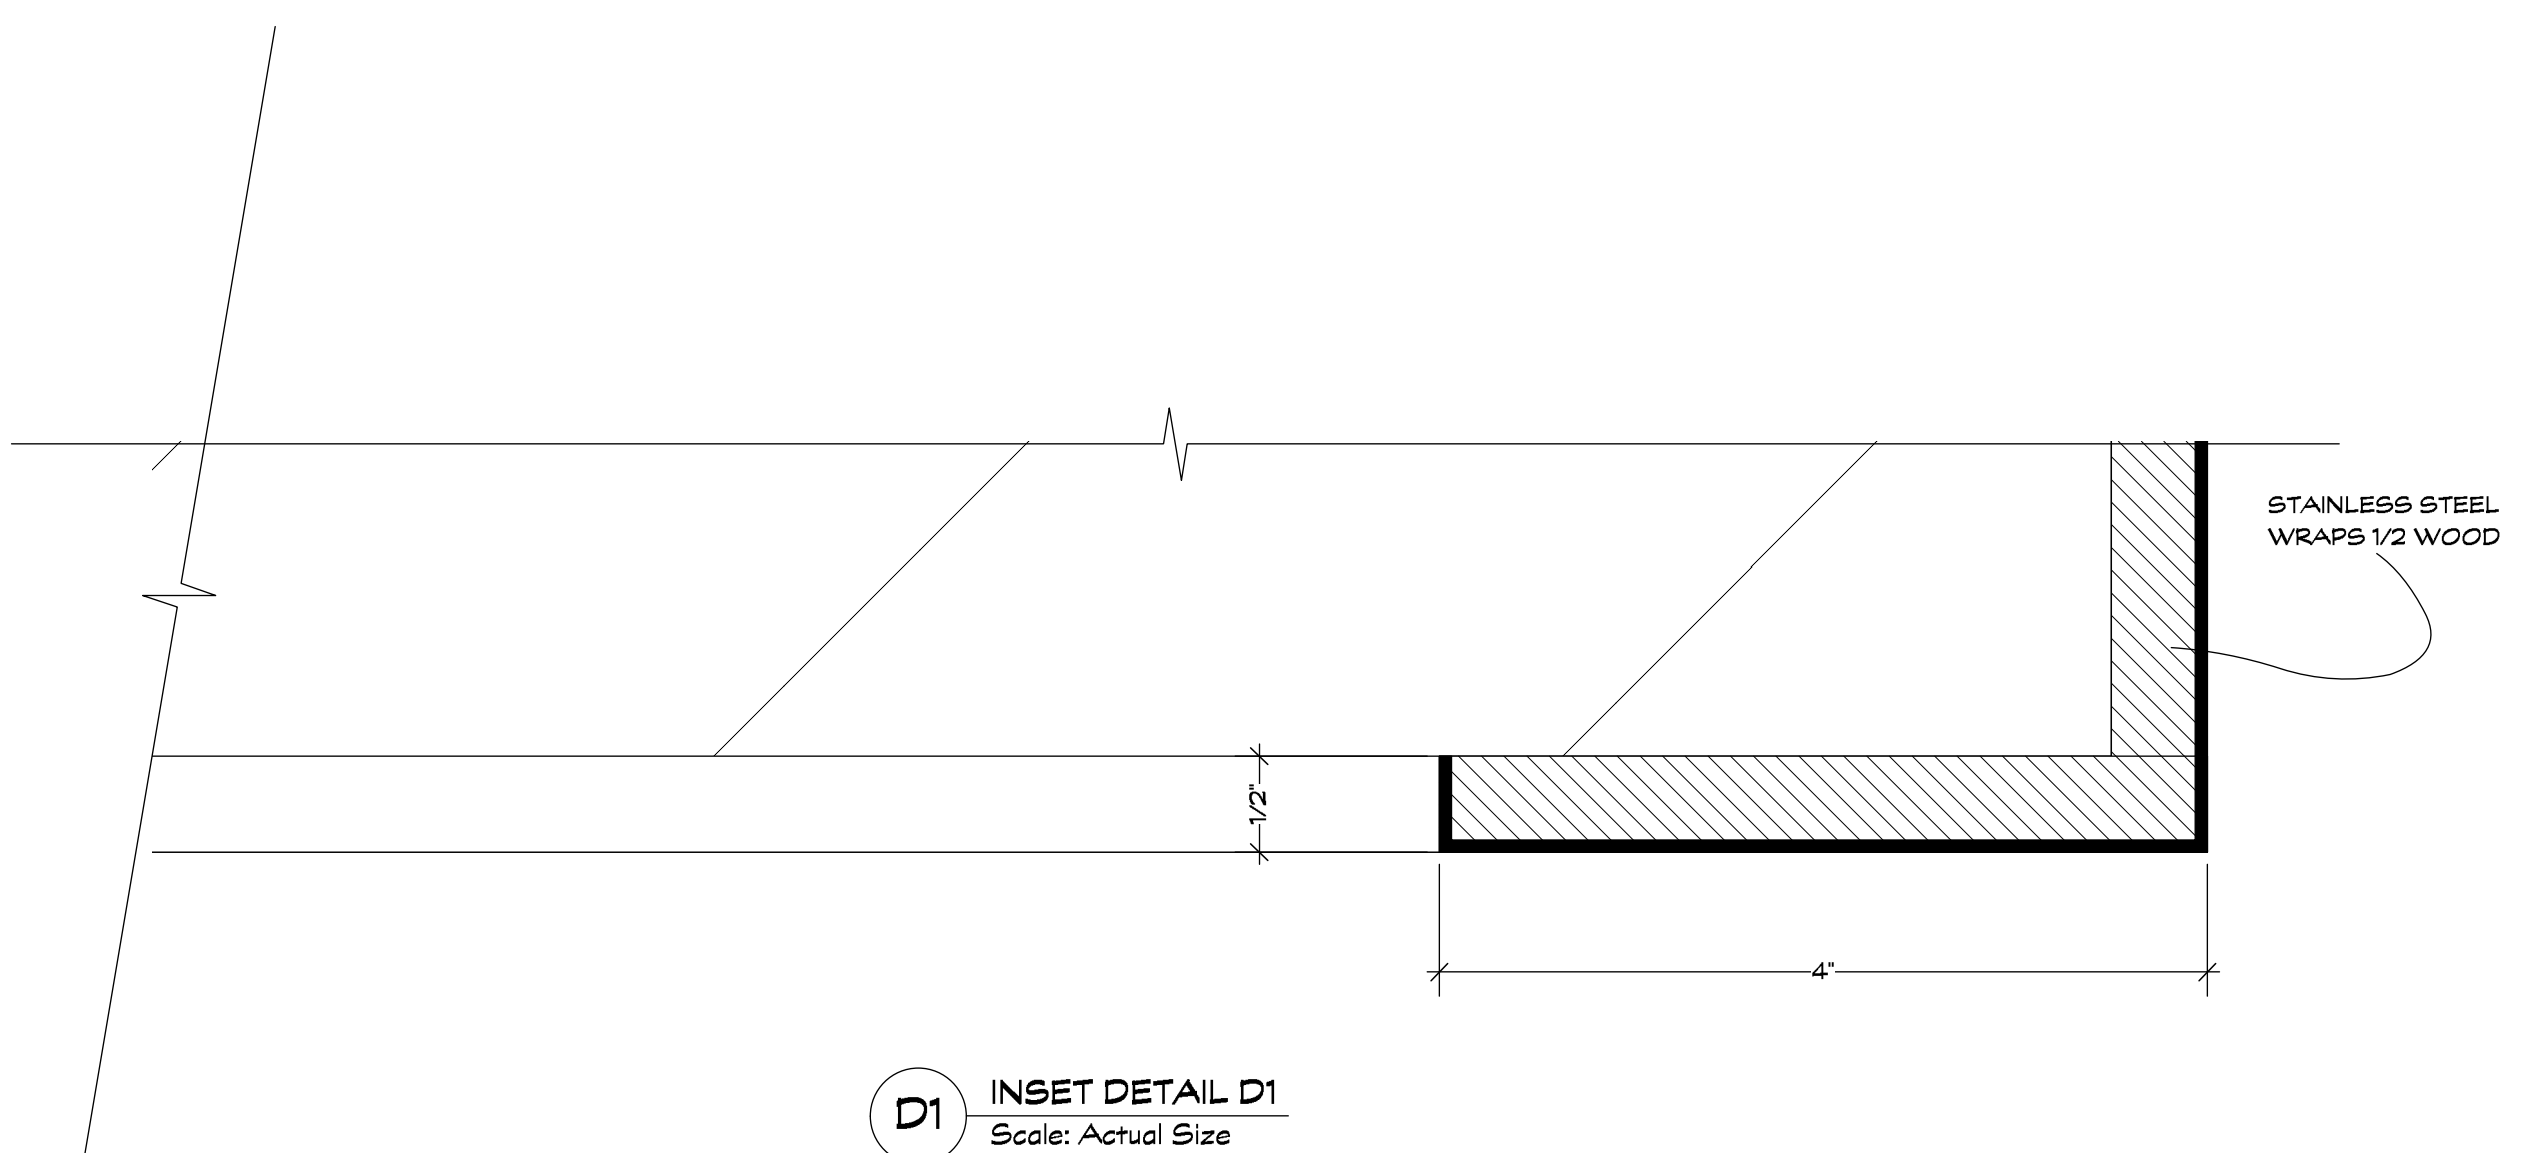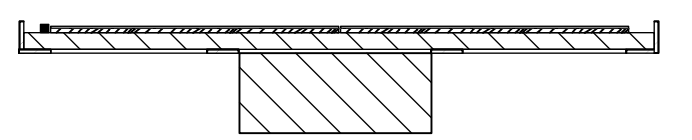

**D1** INSET DETAIL D1  
Scale: Actual Size

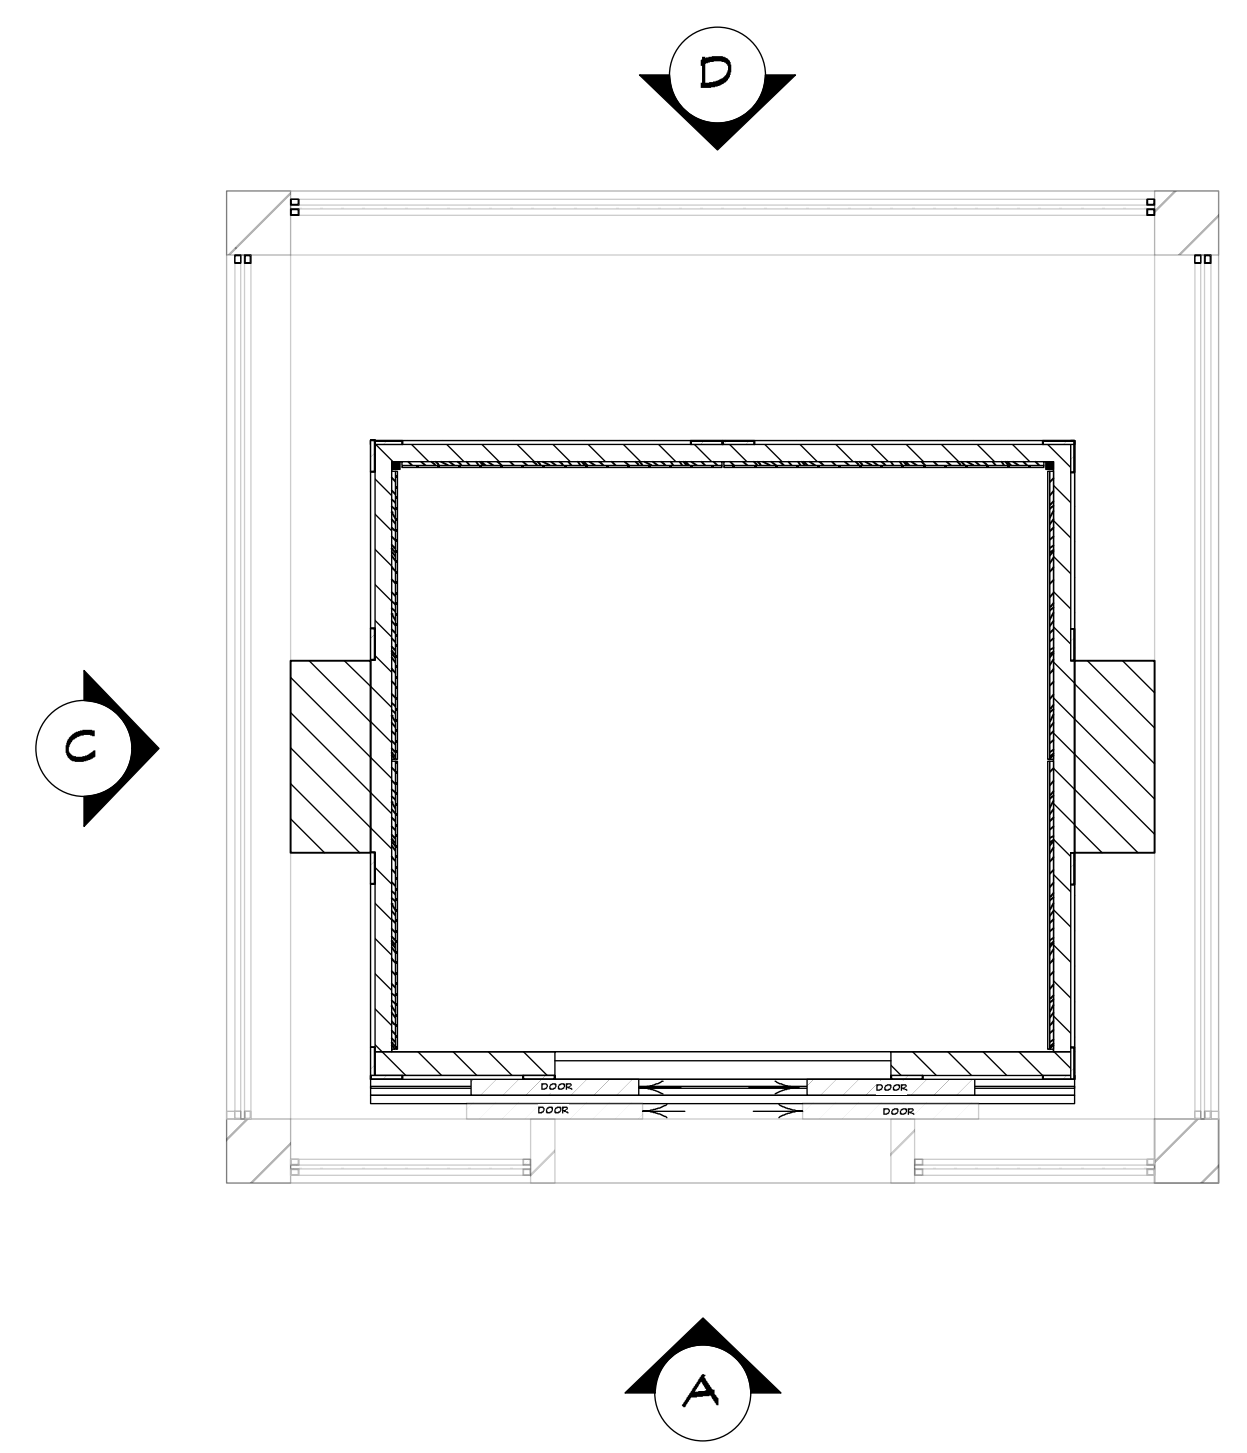

**RELEASED 10/7/13**

<b>MOONQUAKE LAKE</b> Set Name: <b>STACKS APT. BALCONY &amp; INSIDE WITH KITCHEN</b> Location: <b>4 WTC 48TH FLOOR</b> GREENWICH AT BARCLAY Sheet: <b>ELEVATOR CAB EXTERIOR</b>	<b>Columbia Pictures Industries, Inc.</b> Director/ Producer: Will Gluck Producer: James Lassiter Executive Producer: Celia Costas Production Designer: Marcia Hinds Art Director: Patricia Woodbridge	Set No. <b>26</b> Sheet No. <b>8E</b>
	Drwn: MARTIN F. Scale: NOTED Date: 10/7/13	