


	PROD. DESIGNER: CURT BEECH ART DIRECTOR: MARCI MUDD	SCENE #: --	SHOOT DATE: --	SET #: 102	<b>JONAH'S DOWNSTAIRS</b>
	DRAWING BY: M. FAHRER	LOCATION: STAGE 27	SCALE: 1/4"=1'-0"	EPISODE: 105	

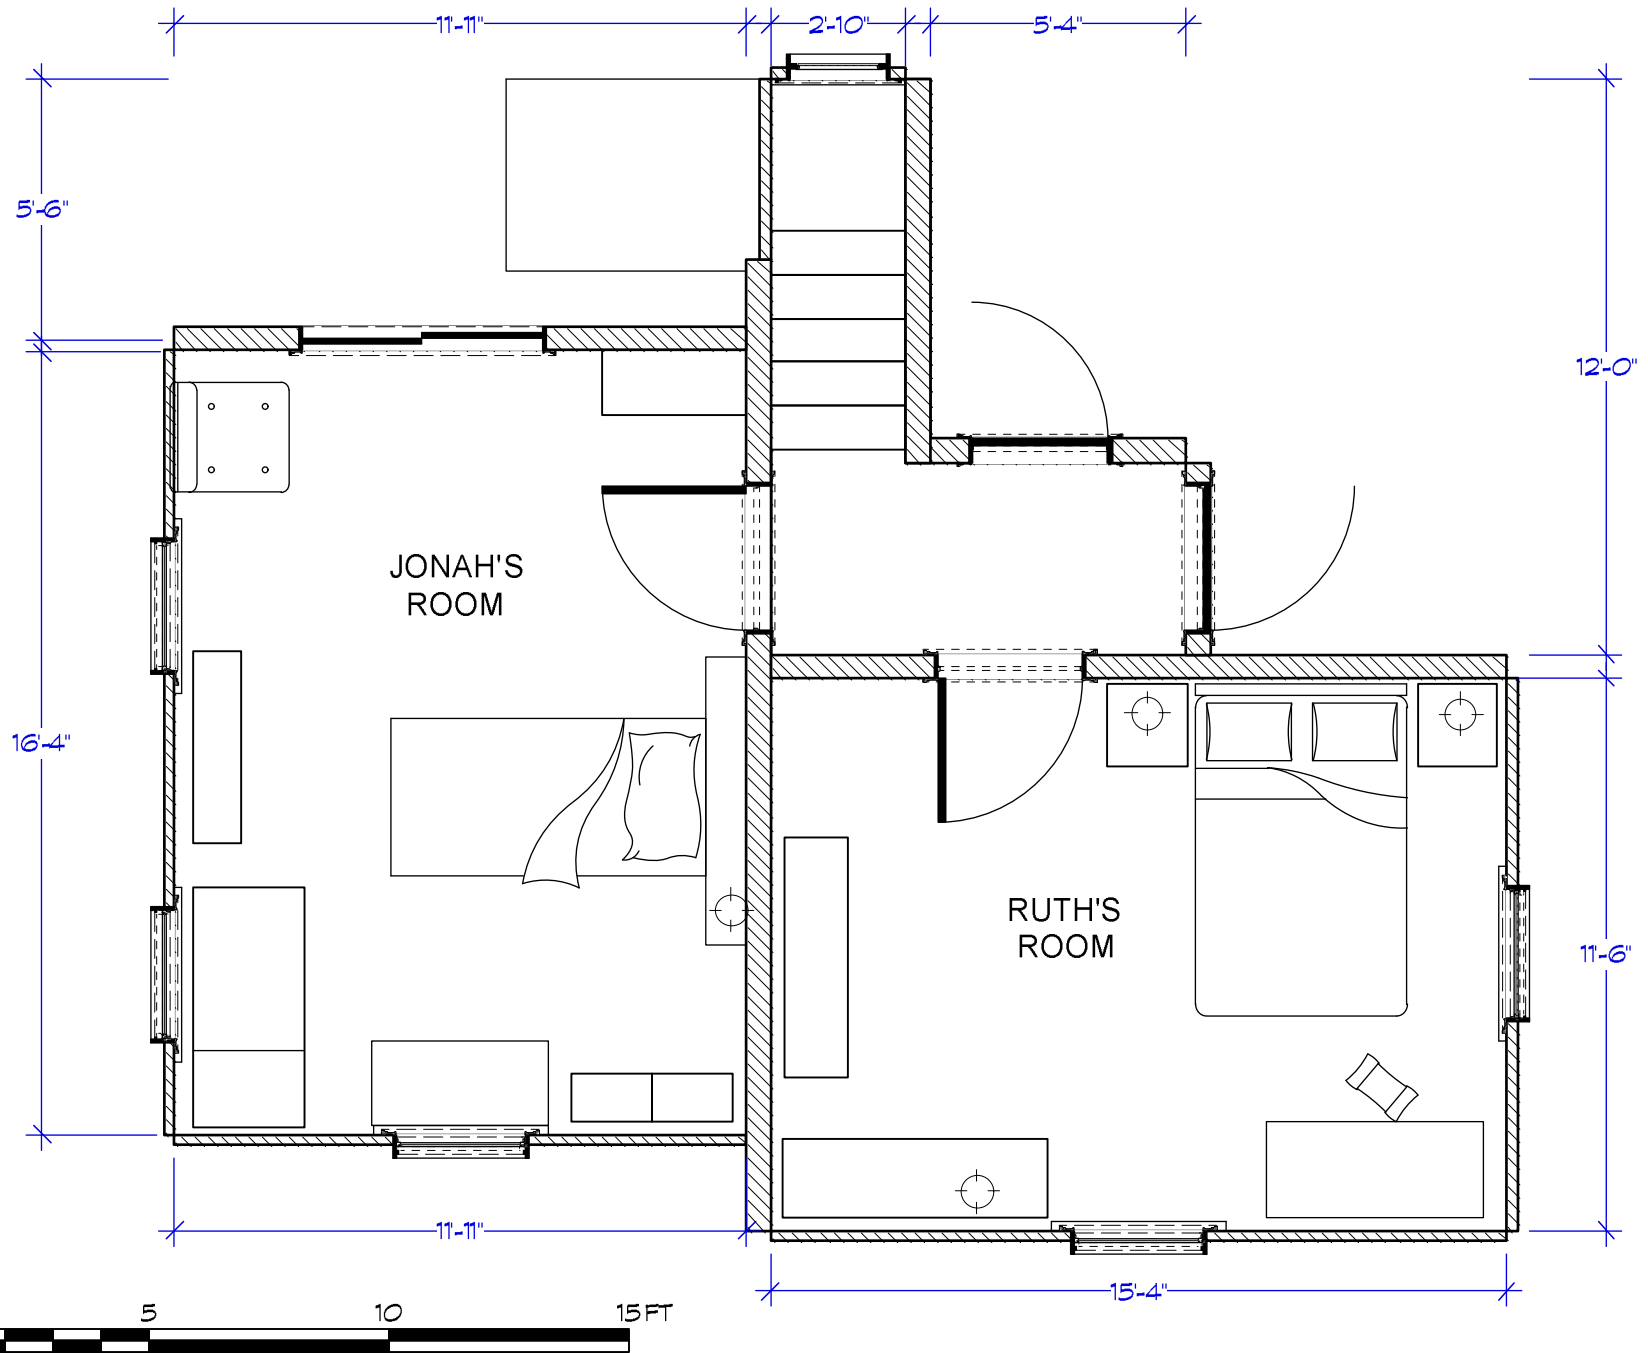


PROD. DESIGNER: CURT BEECH  
 ART DIRECTOR: MARCI MUDD  
 DRAWING BY: M. FAHRER

SCENE #:  
 --  
 LOCATION:  
 STAGE 27

SHOOT DATE:  
 --  
 SCALE:  
 1/4"=1'-0"

SET #:  
 103  
 EPISODE:  
 105

**JONAH'S  
 UPSTAIRS**

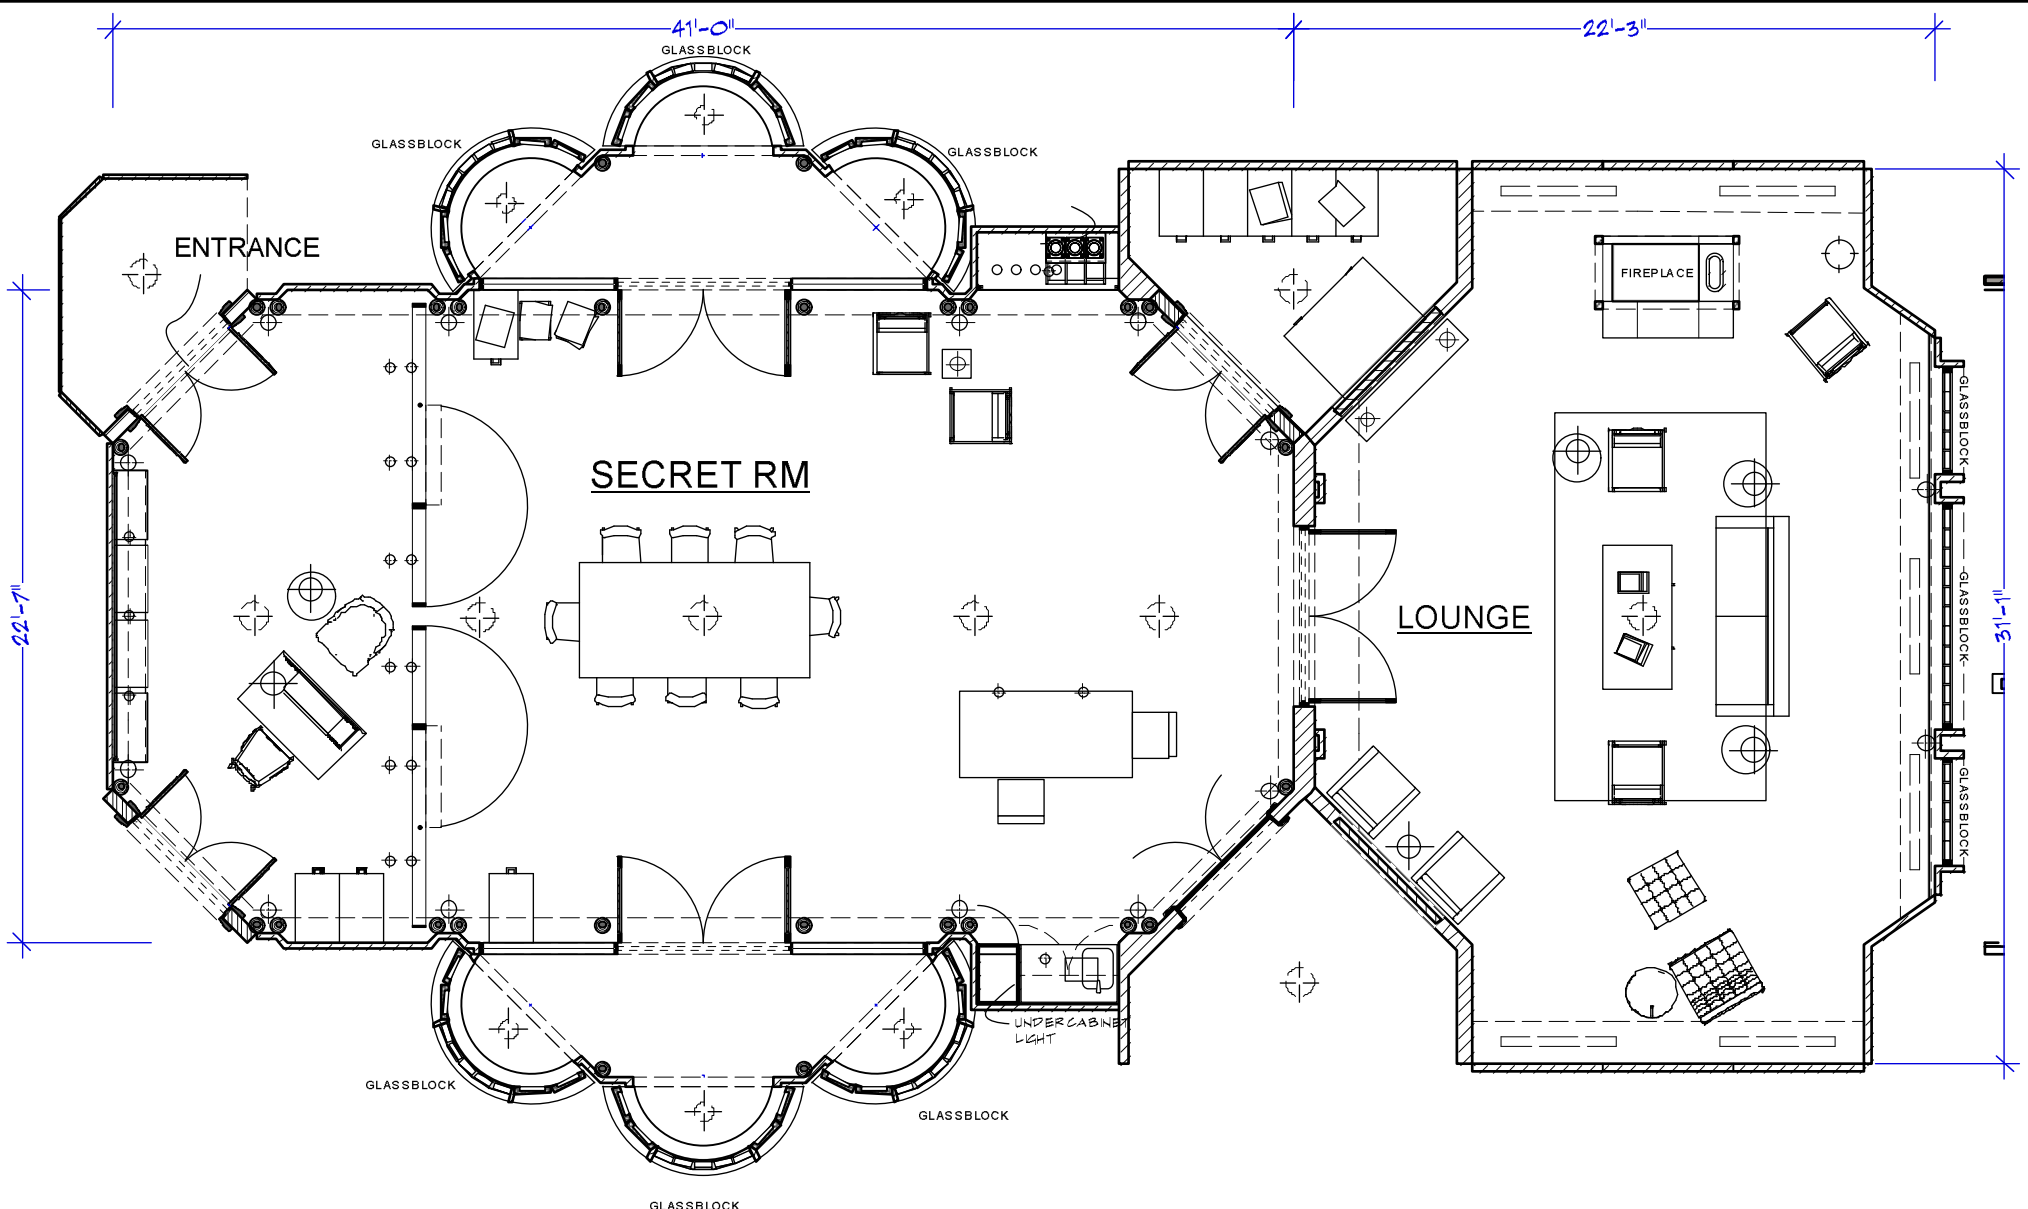


PROD. DESIGNER: CURT BEECH  
 ART DIRECTOR: MARCI MUDD  
 DRAWING BY: M. FAHRER

SCENE #:  
 LOCATION:  
 STEINER STAGE 28

SHOOT DATE:  
 SCALE:  
 1:80

SET #:  
 106  
 EPISODE:  
 105

**BAT CAVE**

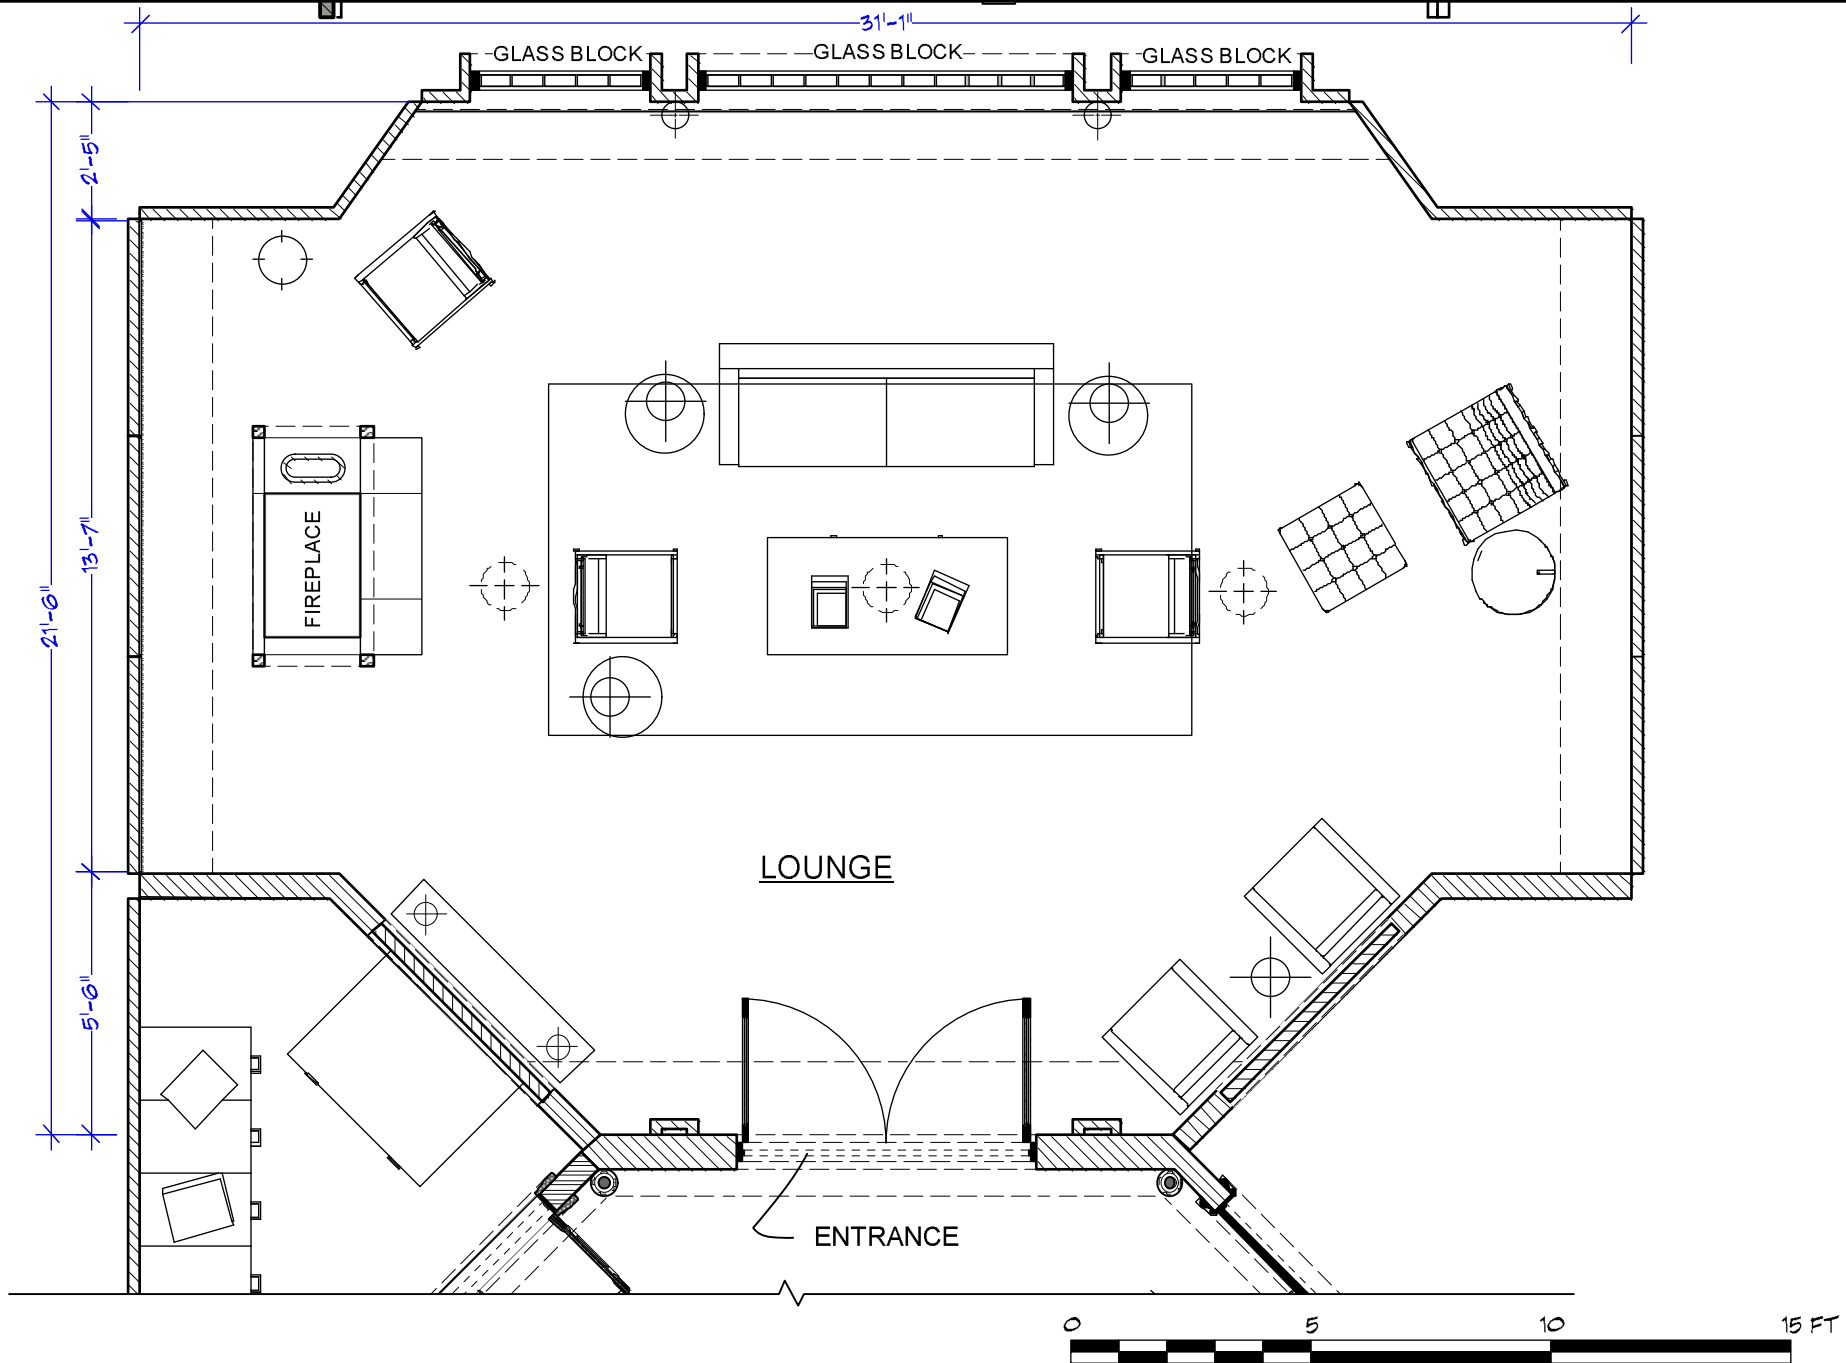


PROD. DESIGNER: CURT BEECH  
 ART DIRECTOR: MARCI MUDD  
 DRAWING BY: M. FAHRER

SCENE #:  
 LOCATION:  
 STEINER STAGE 28

SHOOT DATE:  
 SCALE:  
 1/4"=1'-0"

SET #:  
 106  
 EPISODE:  
 105

**BAT CAVE  
 LOUNGE**

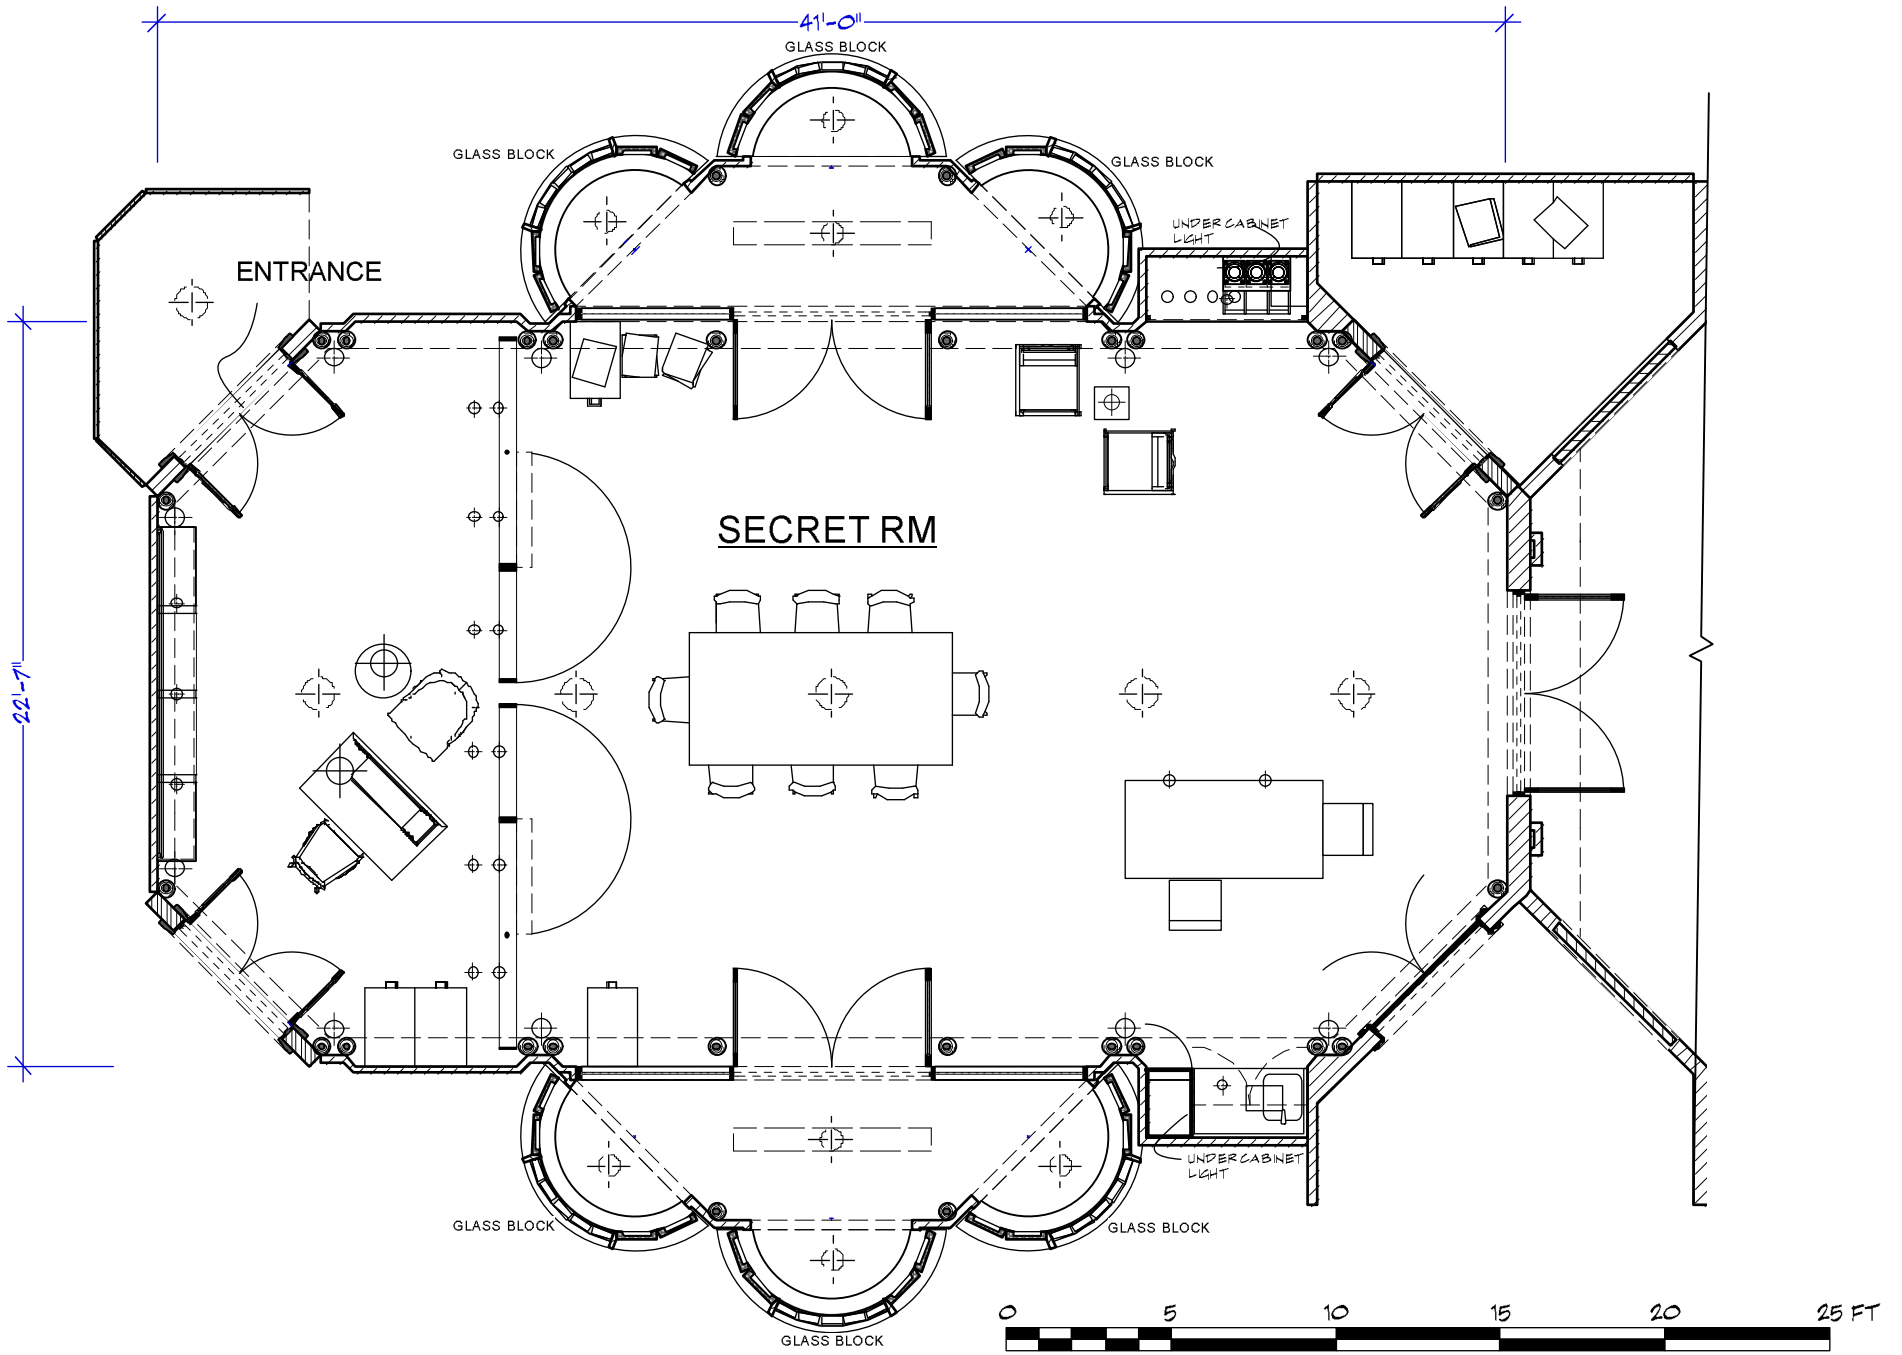


PROD. DESIGNER: CURT BEECH  
 ART DIRECTOR: MARCI MUDD  
 DRAWING BY: M. FAHRER

SCENE #:  
 LOCATION:  
 STEINER 28

SHOOT DATE:  
 SCALE:  
 1:70

SET #:  
 106  
 EPISODE:  
 105

**BAT CAVE  
 SECRET ROOM**

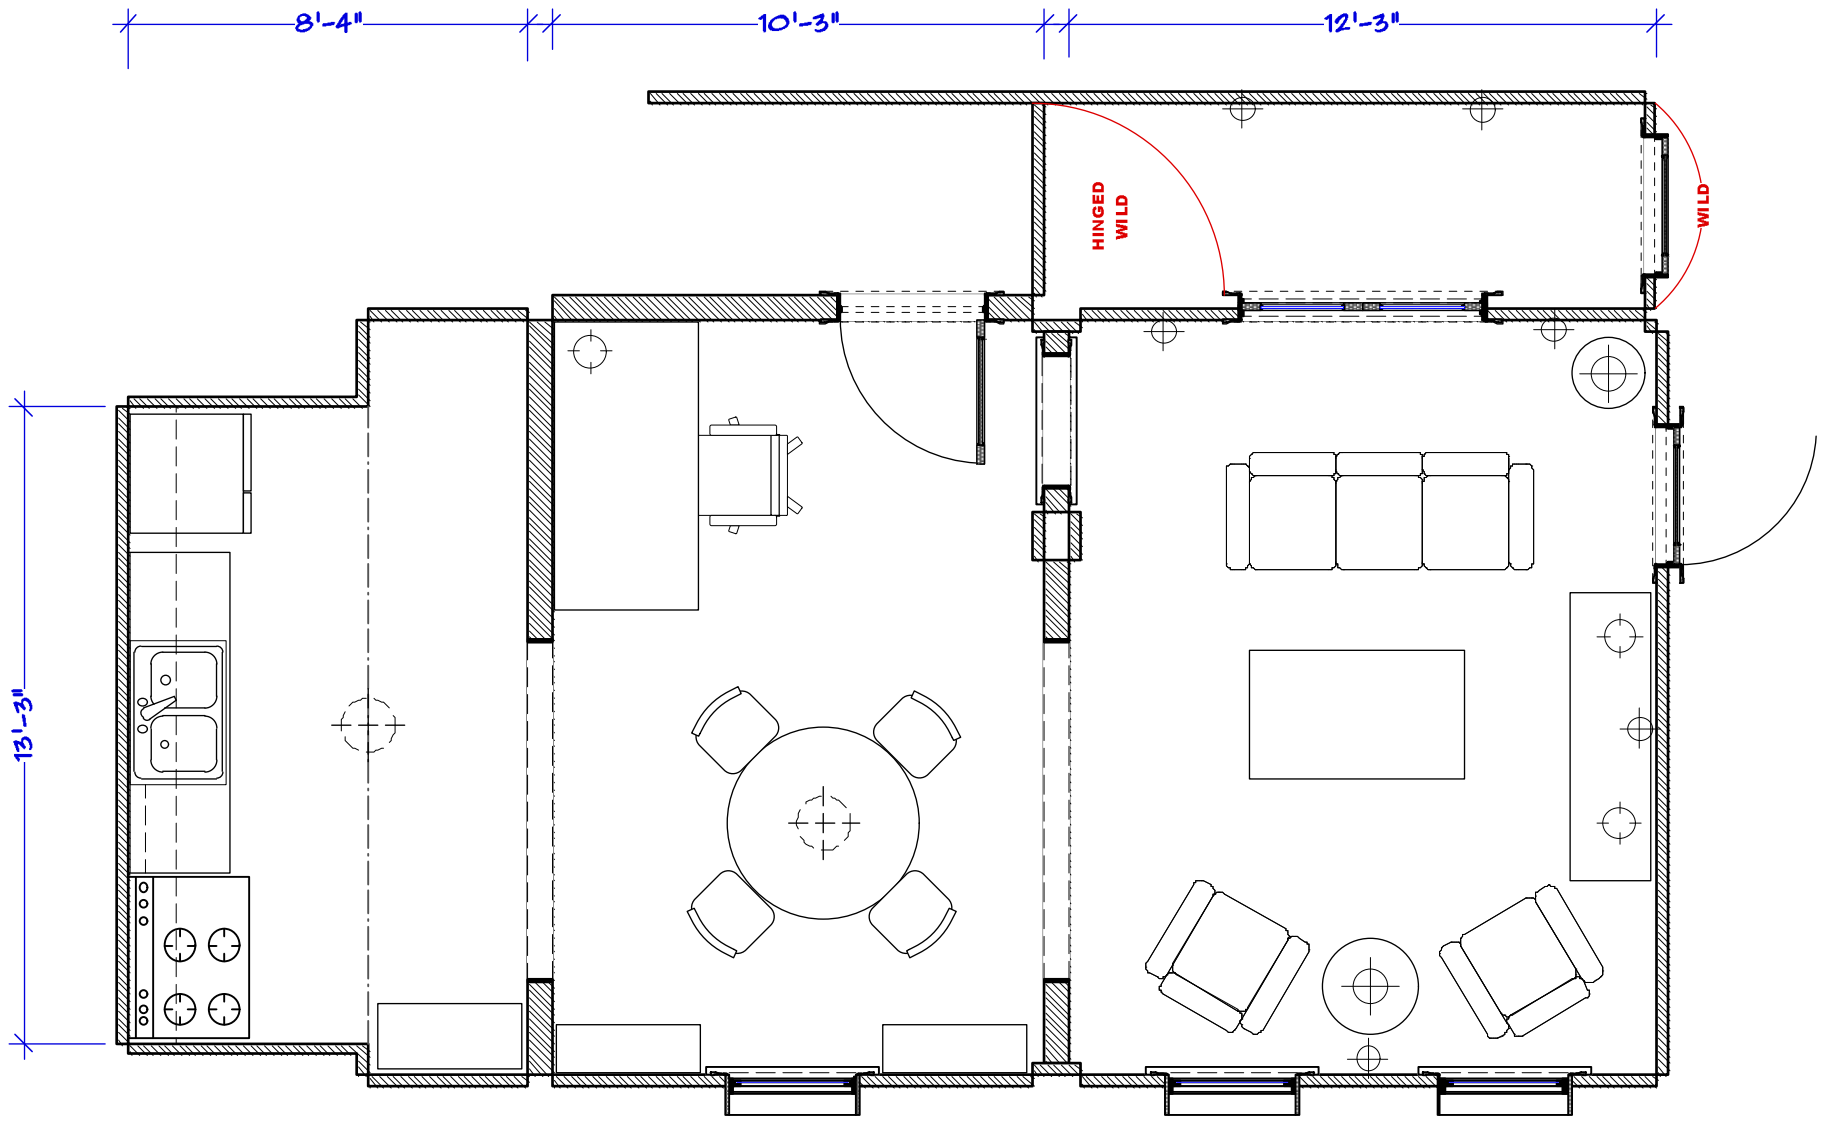

PROD. DESIGNER: CURT BEECH  
 ART DIRECTOR: MARCI MUDD

DRAWING BY: M FAHRER

SCENE #:  
 --

LOCATION:  
 STAGE 27


SHOOT DATE:  
 --

SCALE:  
 1/4"=1'-0"



SET #:  
 196

EPISODE:  
 105

**MINDY  
 MURRAY'S  
 APARTMENT**

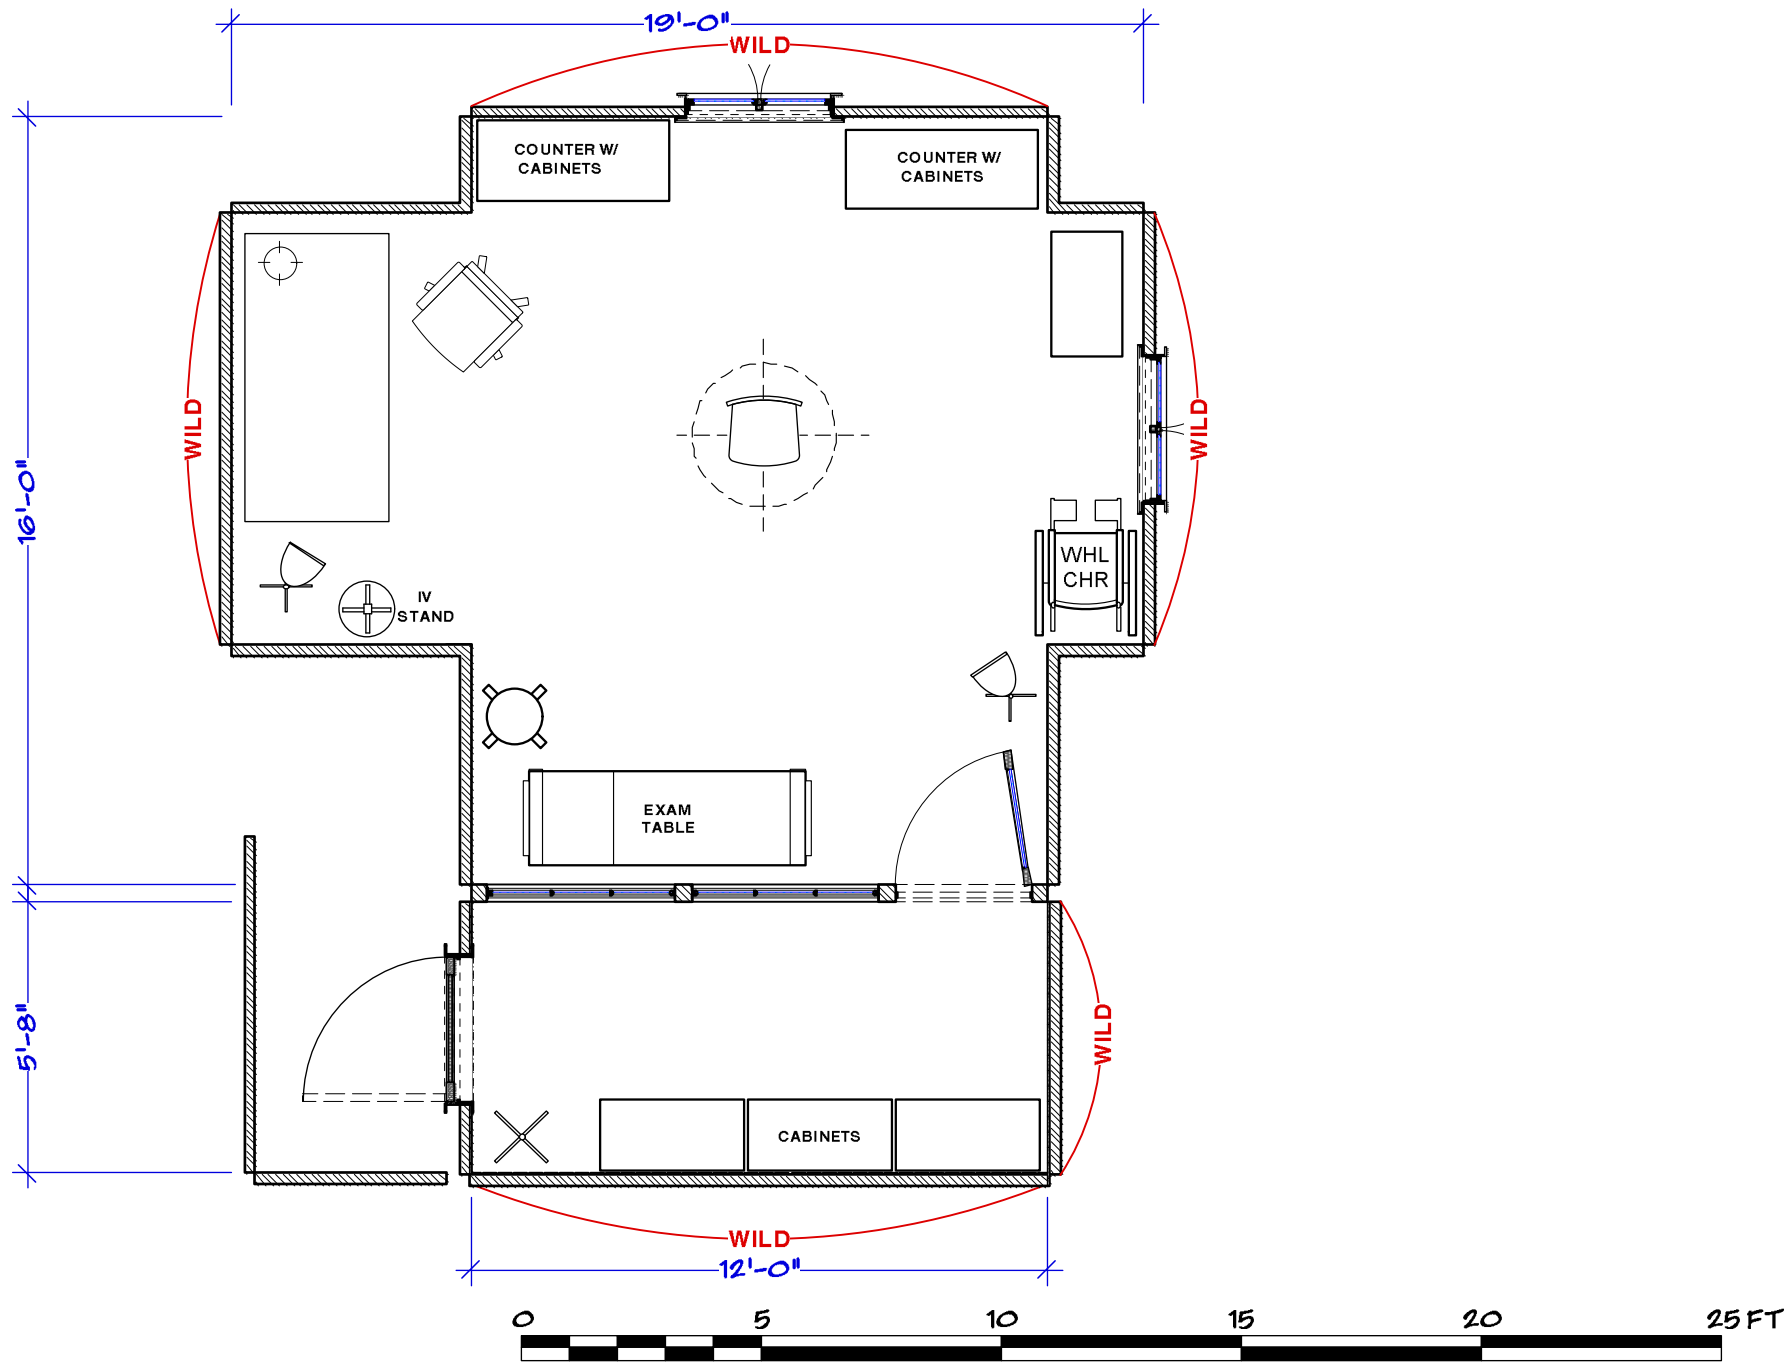


PROD. DESIGNER: CURT BEECH ART DIRECTOR: MARCI MUDD	SCENE # 11, 13, 15	SHOOT DATE: 6/12/2019	SET #: 259	<b>AUSHWITZ          MEDICAL OFF.</b>
	DRAWING BY: M FAHRER	LOCATION: STEINER STAGE 28	SCALE: 1/4"=1'-0"	

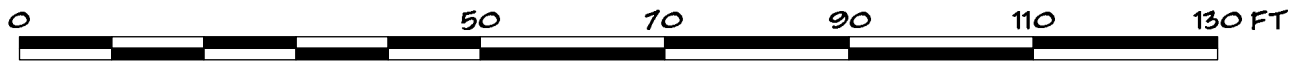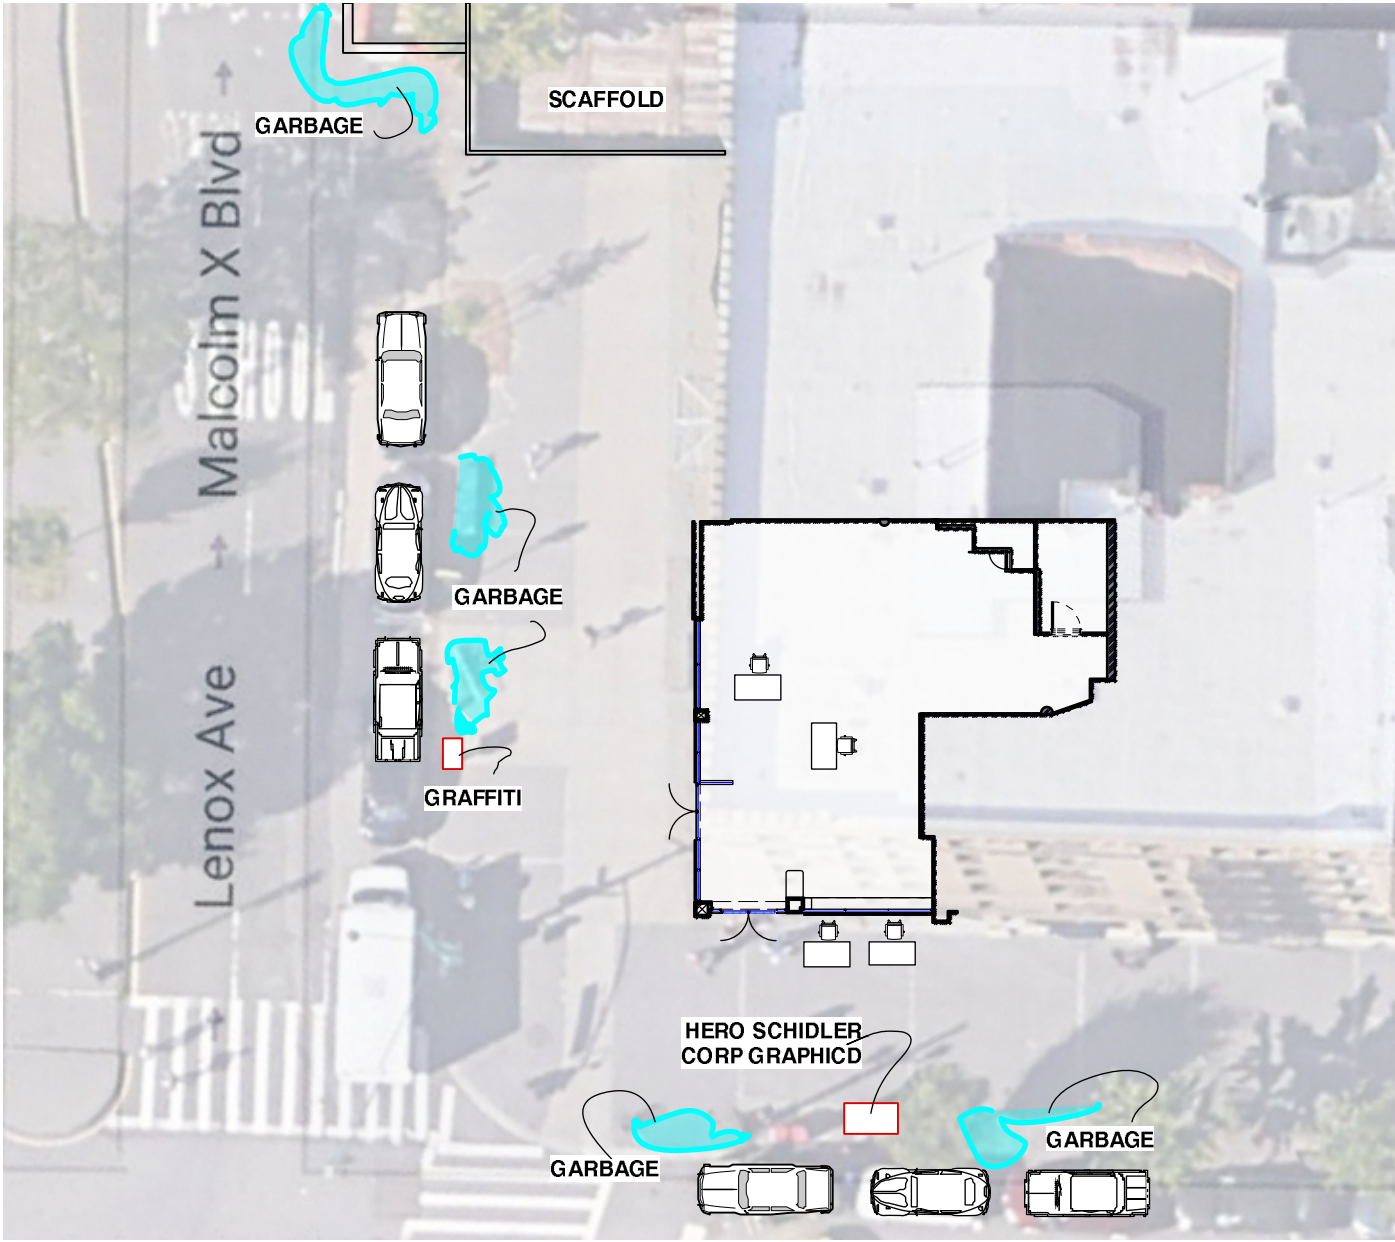

	PROD. DESIGNER: CURT BEECH ART DIRECTOR: MARCI MUDD	SCENE #: 4	SHOOT DATE: 6/10/19	SET #: 260	<b>HARLEM STREET</b>
	DRAWING BY: MF	LOCATION: 110 ST AND CENTRAL PARK NORTH	SCALE: 1:250	EPISODE: 105	




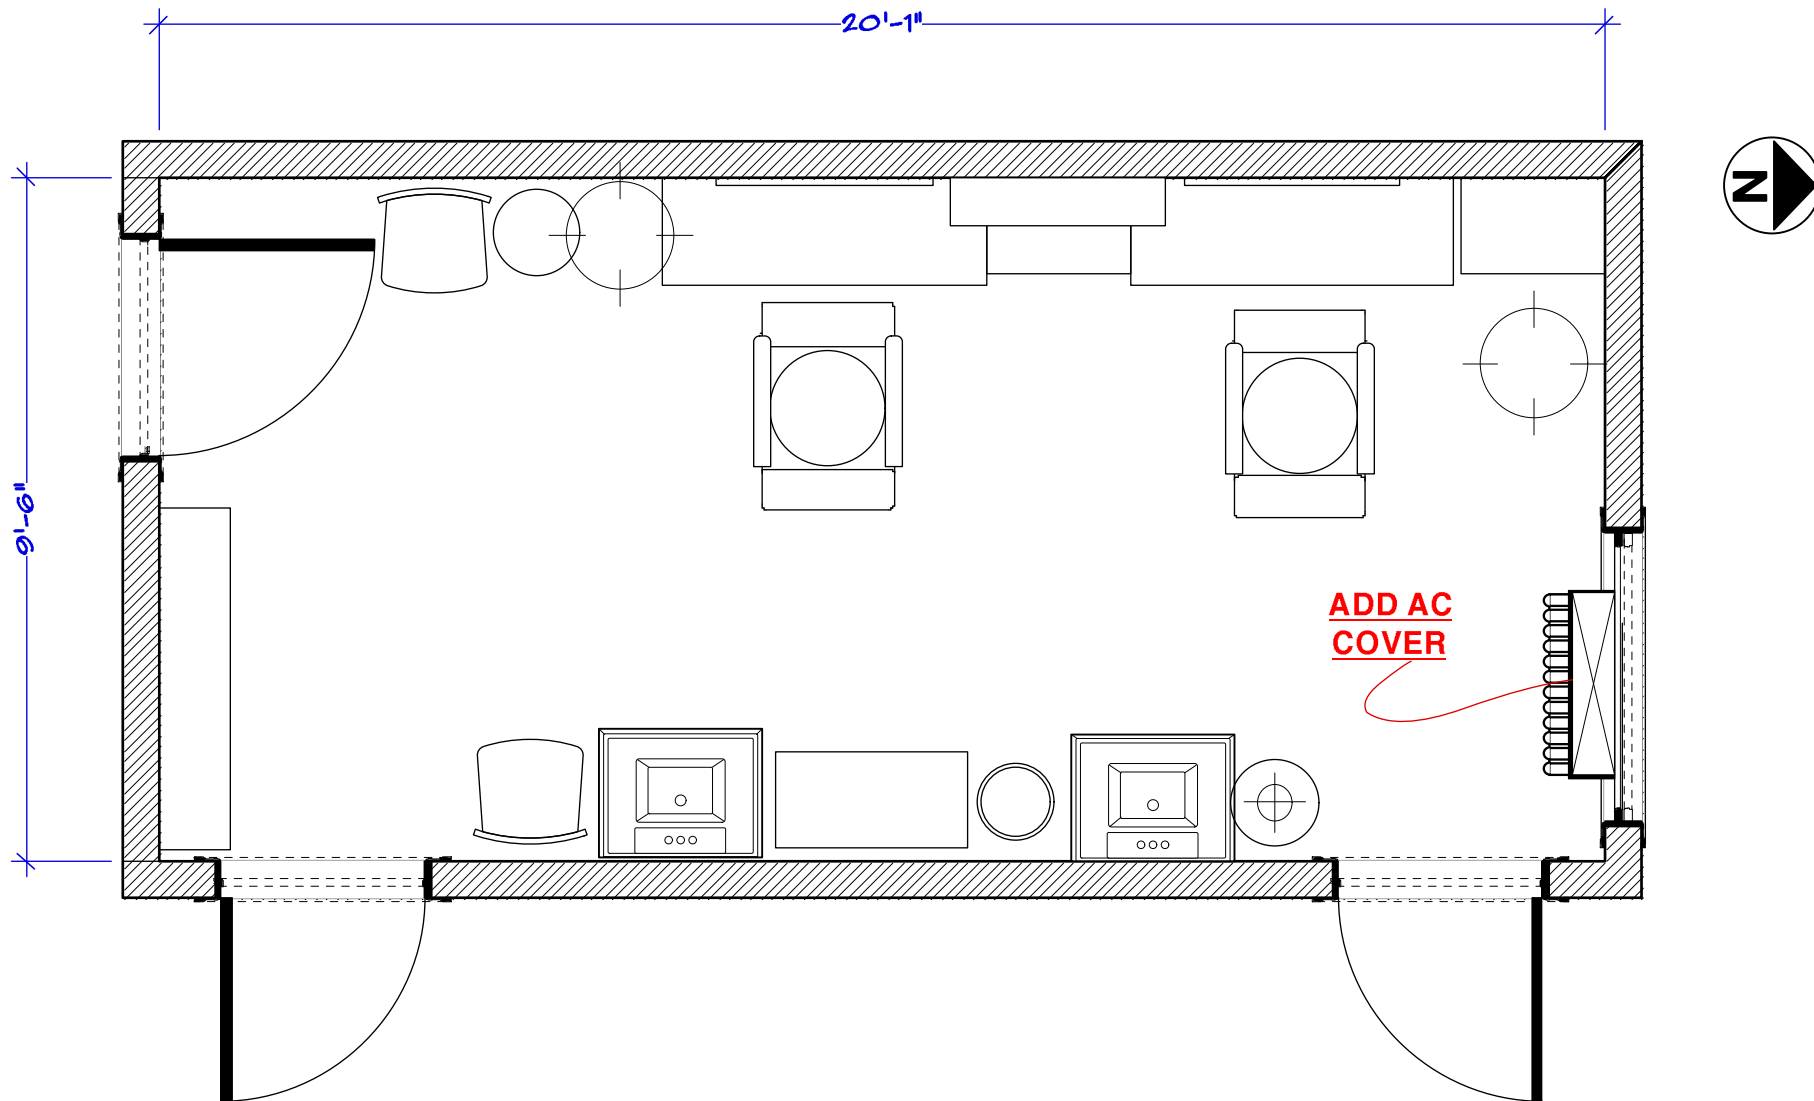


PROD. DESIGNER: CURT BEECH  
 ART DIRECTOR: MARCI MUDD  
 DRAWING BY: M Fahrer

SCENE #:  
 19  
 LOCATION:  
 60 PINE ST, NYC 10005

SHOOT DATE:  
 6/18/2019  
 SCALE:  
 3/8"=1'-0"  
 SET #:  
 262  
 EPISODE:  
 105

**BARBER SHOP**

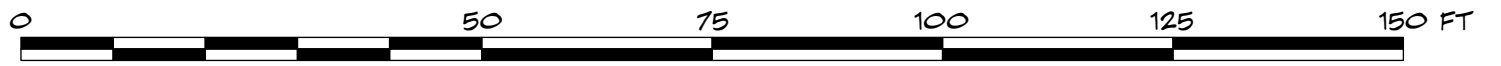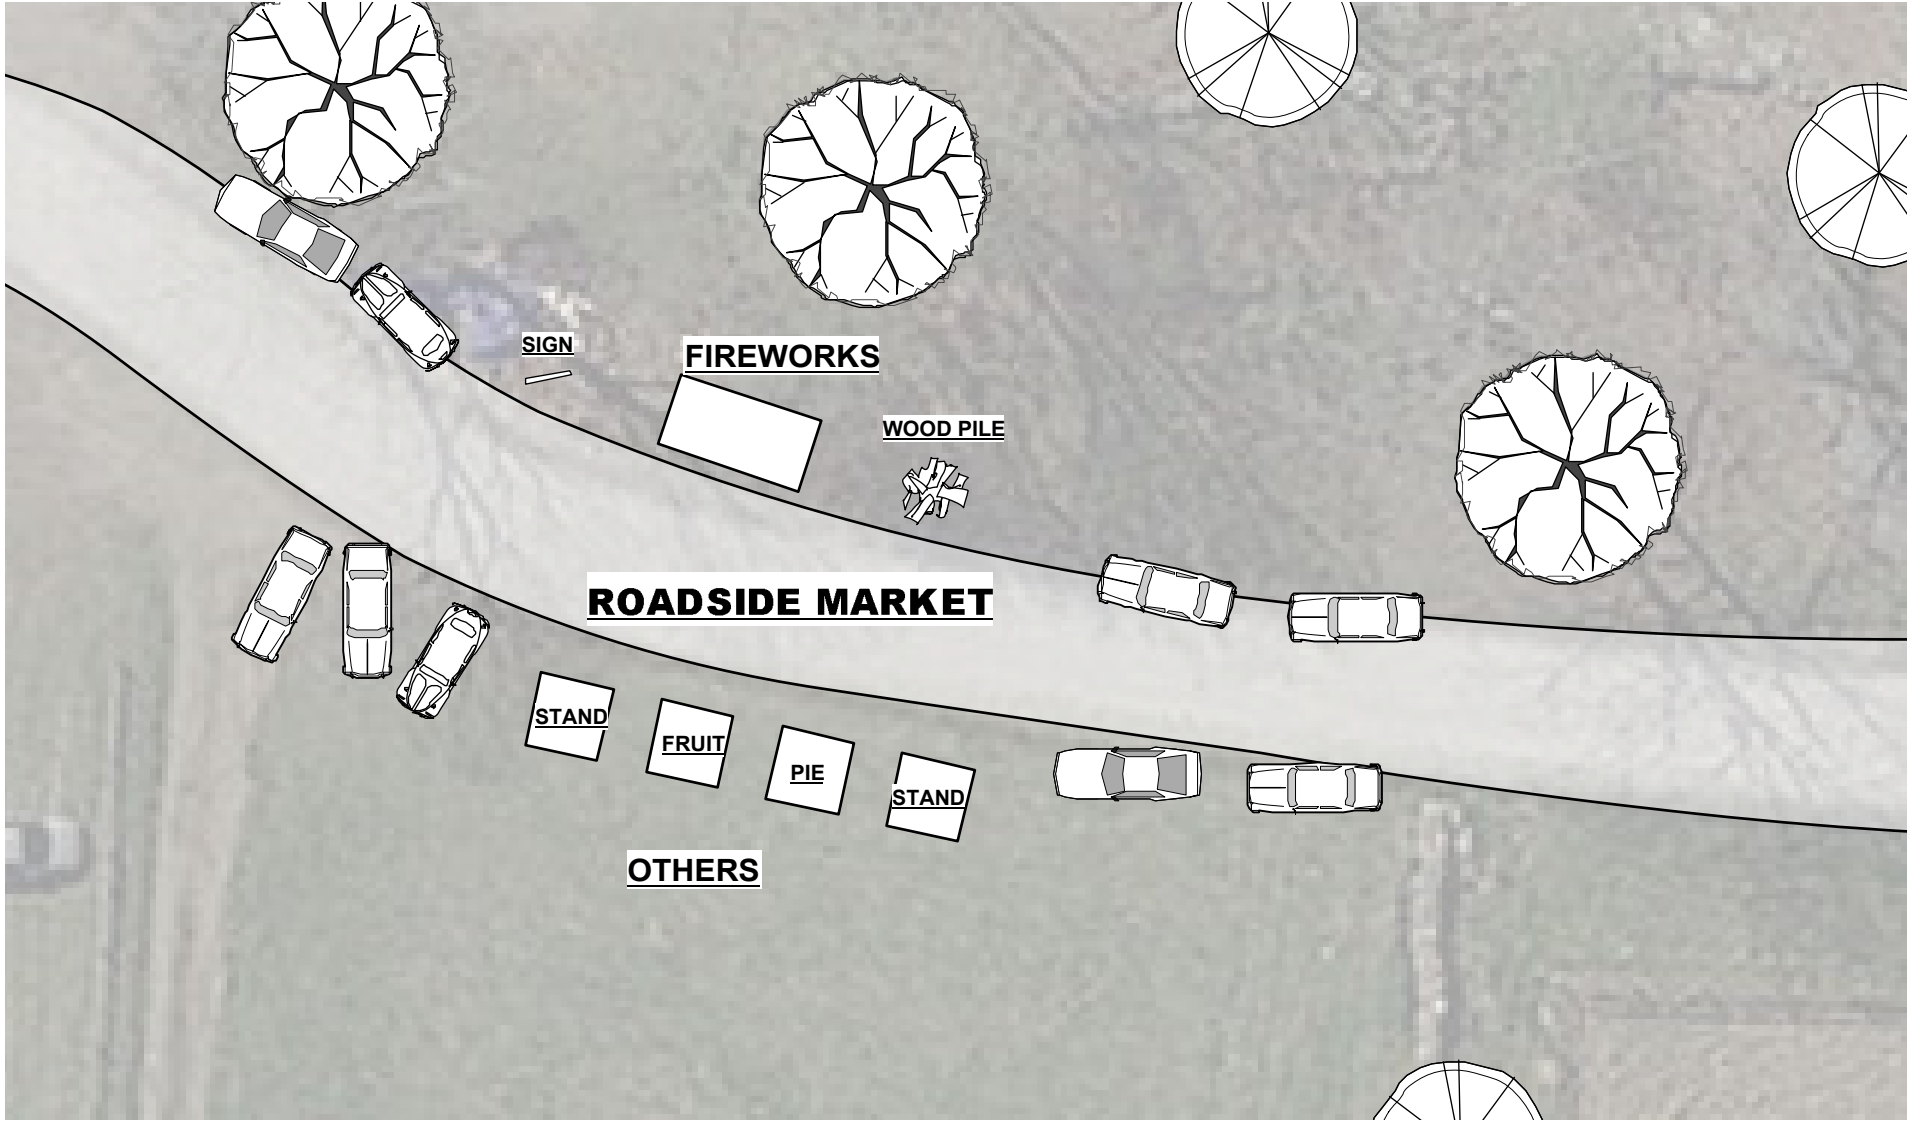


PROD. DESIGNER: CURT BEECH  
 ART DIRECTOR: MARCI MUDD  
 DRAWING BY: MF

SCENE #:  
 28,A30,B30  
 LOCATION: FABEL FARM TO TABLE  
 1321 Kitchawan Rd


SHOOT DATE:  
 6/7/19  
 SCALE:  
 1:250

SET #:  
 265  
 EPISODE:  
 105

**HUNTSVILLE  
 ROADSIDE  
 MARKET**

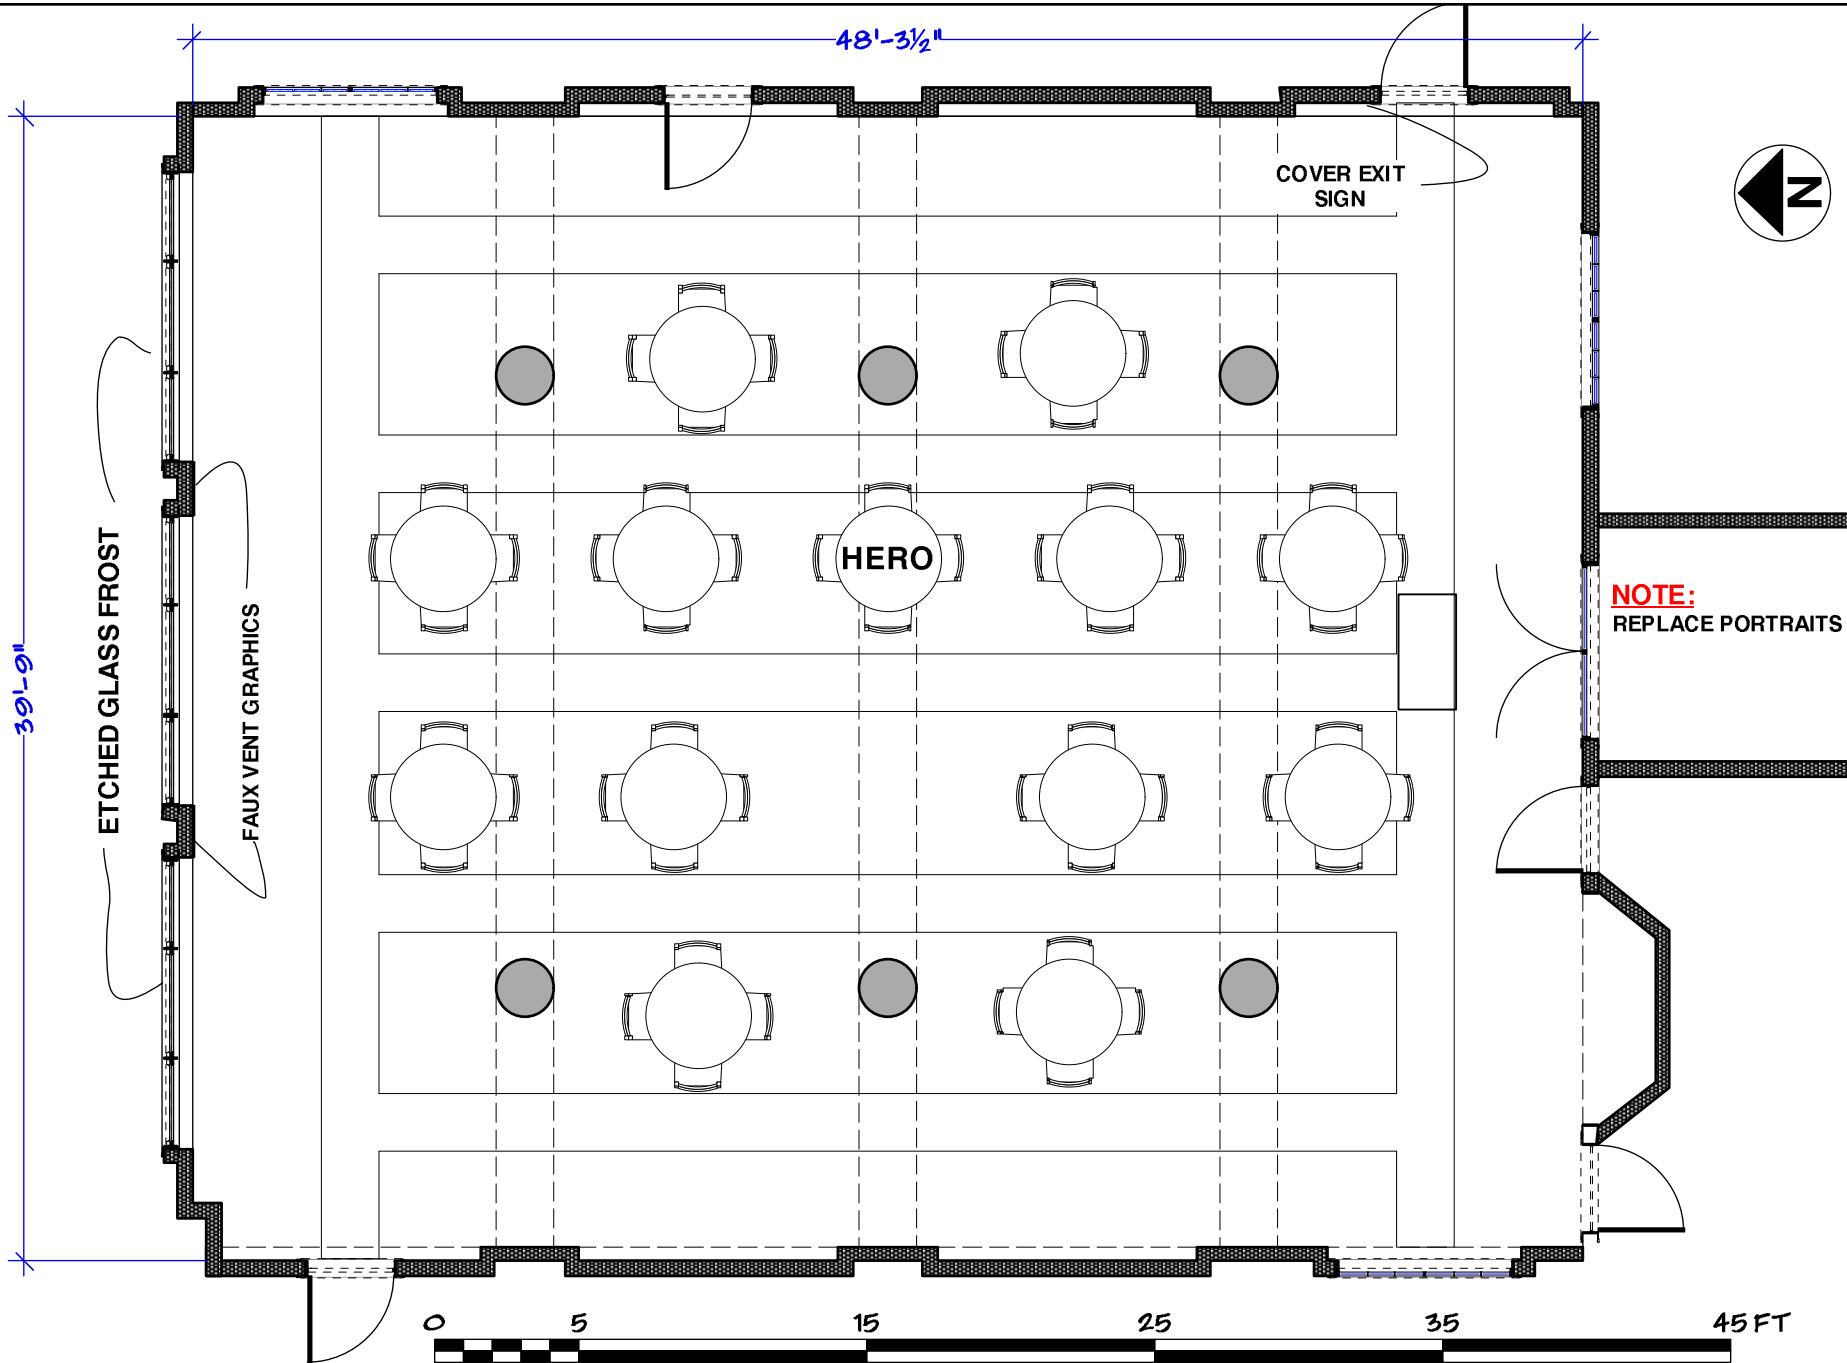

PROD. DESIGNER: CURT BEECH ART DIRECTOR: MARCI MUDD	SCENE #: 30	SHOOT DATE: 6/18/2019	SET #: 267	<b>RESTAURANT</b>
DRAWING BY: M FAHRER	LOCATION: 60 PINE ST 10005	SCALE: 1:80	EPISODE: 105	

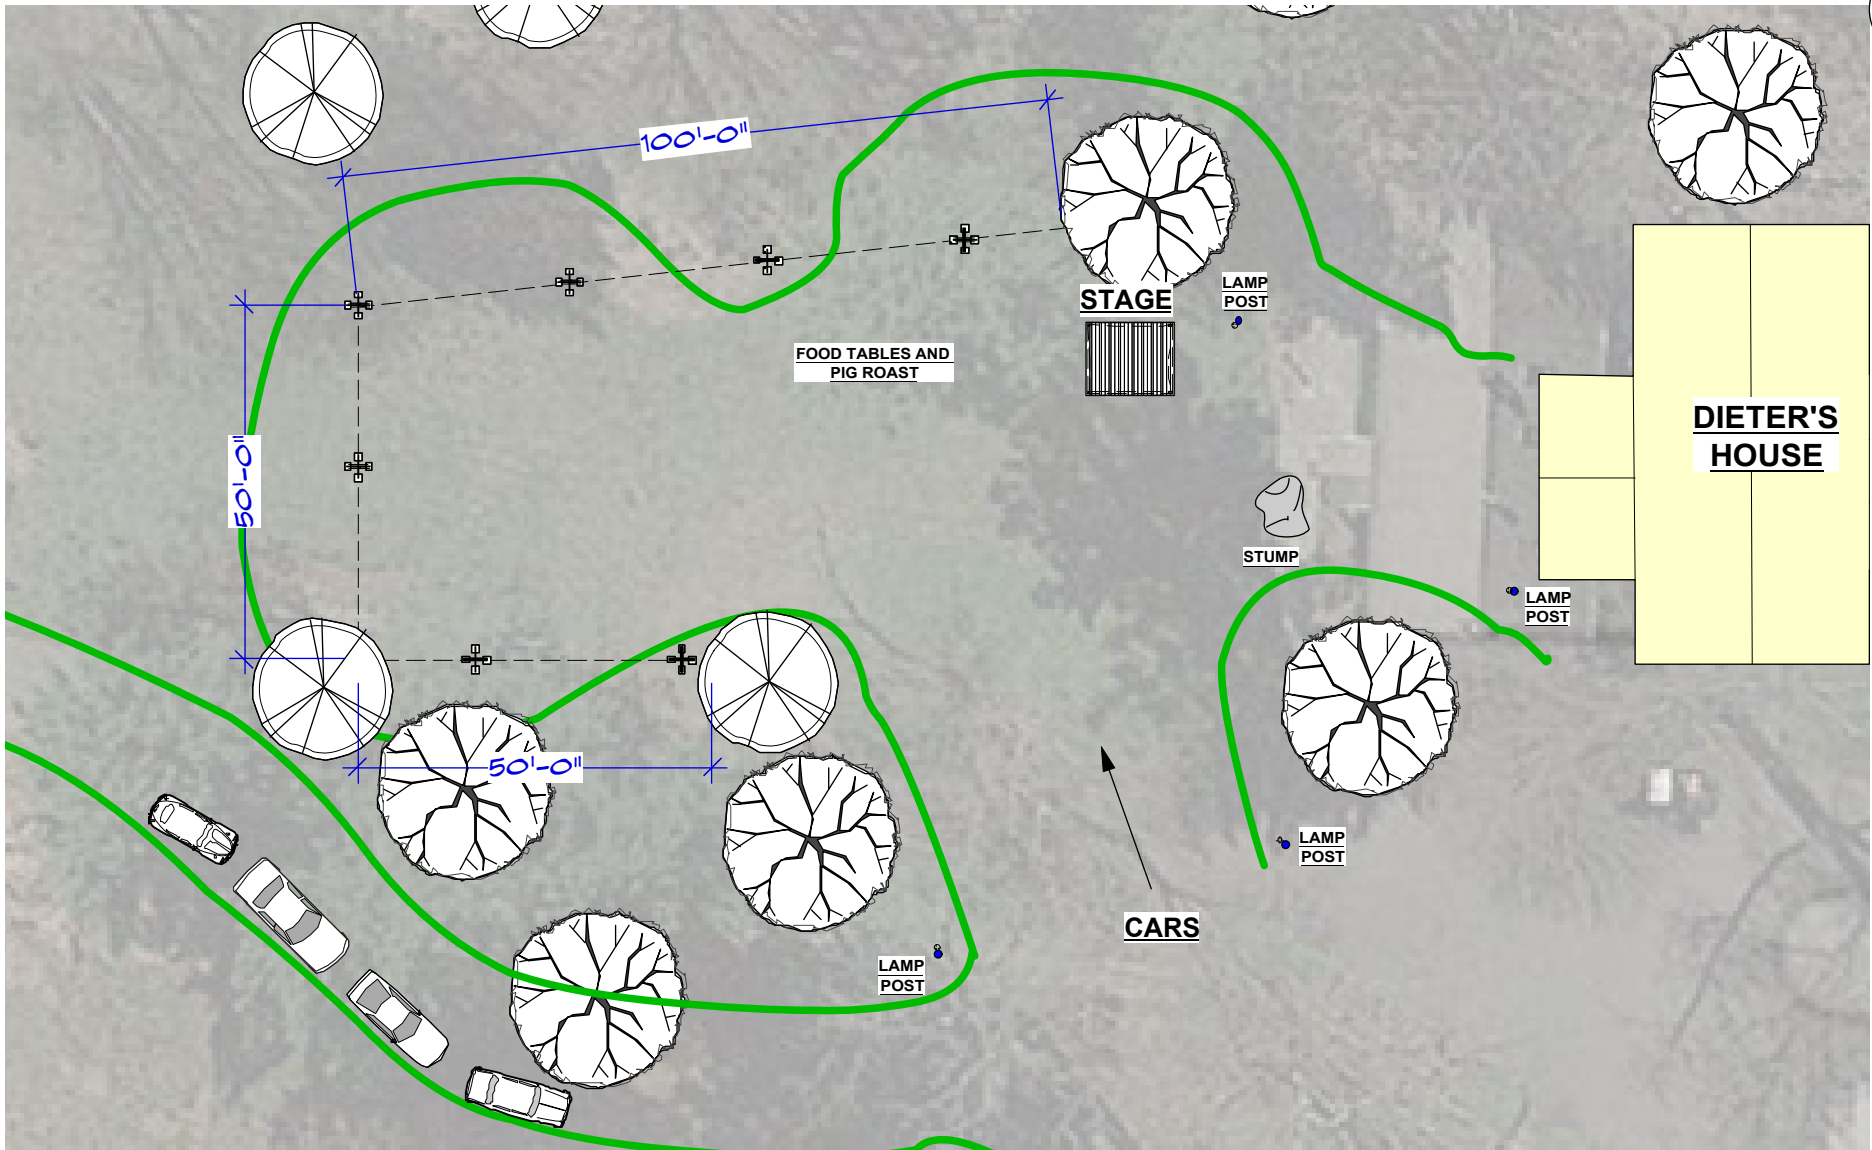


PROD. DESIGNER: CURT BEECH  
 ART DIRECTOR: MARCI MUDD  
 DRAWING BY: MF

SCENE #:  
 29,B30,D3032,42,44  
 LOCATION: FABLE FROM FARM TO TABLE  
 1321 Kitchawan Rd 10562

SHOOT DATE:  
 6/6/19  
 SCALE:  
 1:325

SET #:  
 270  
 EPISODE:  
 105

**DIETER'S  
 BACKYARD**

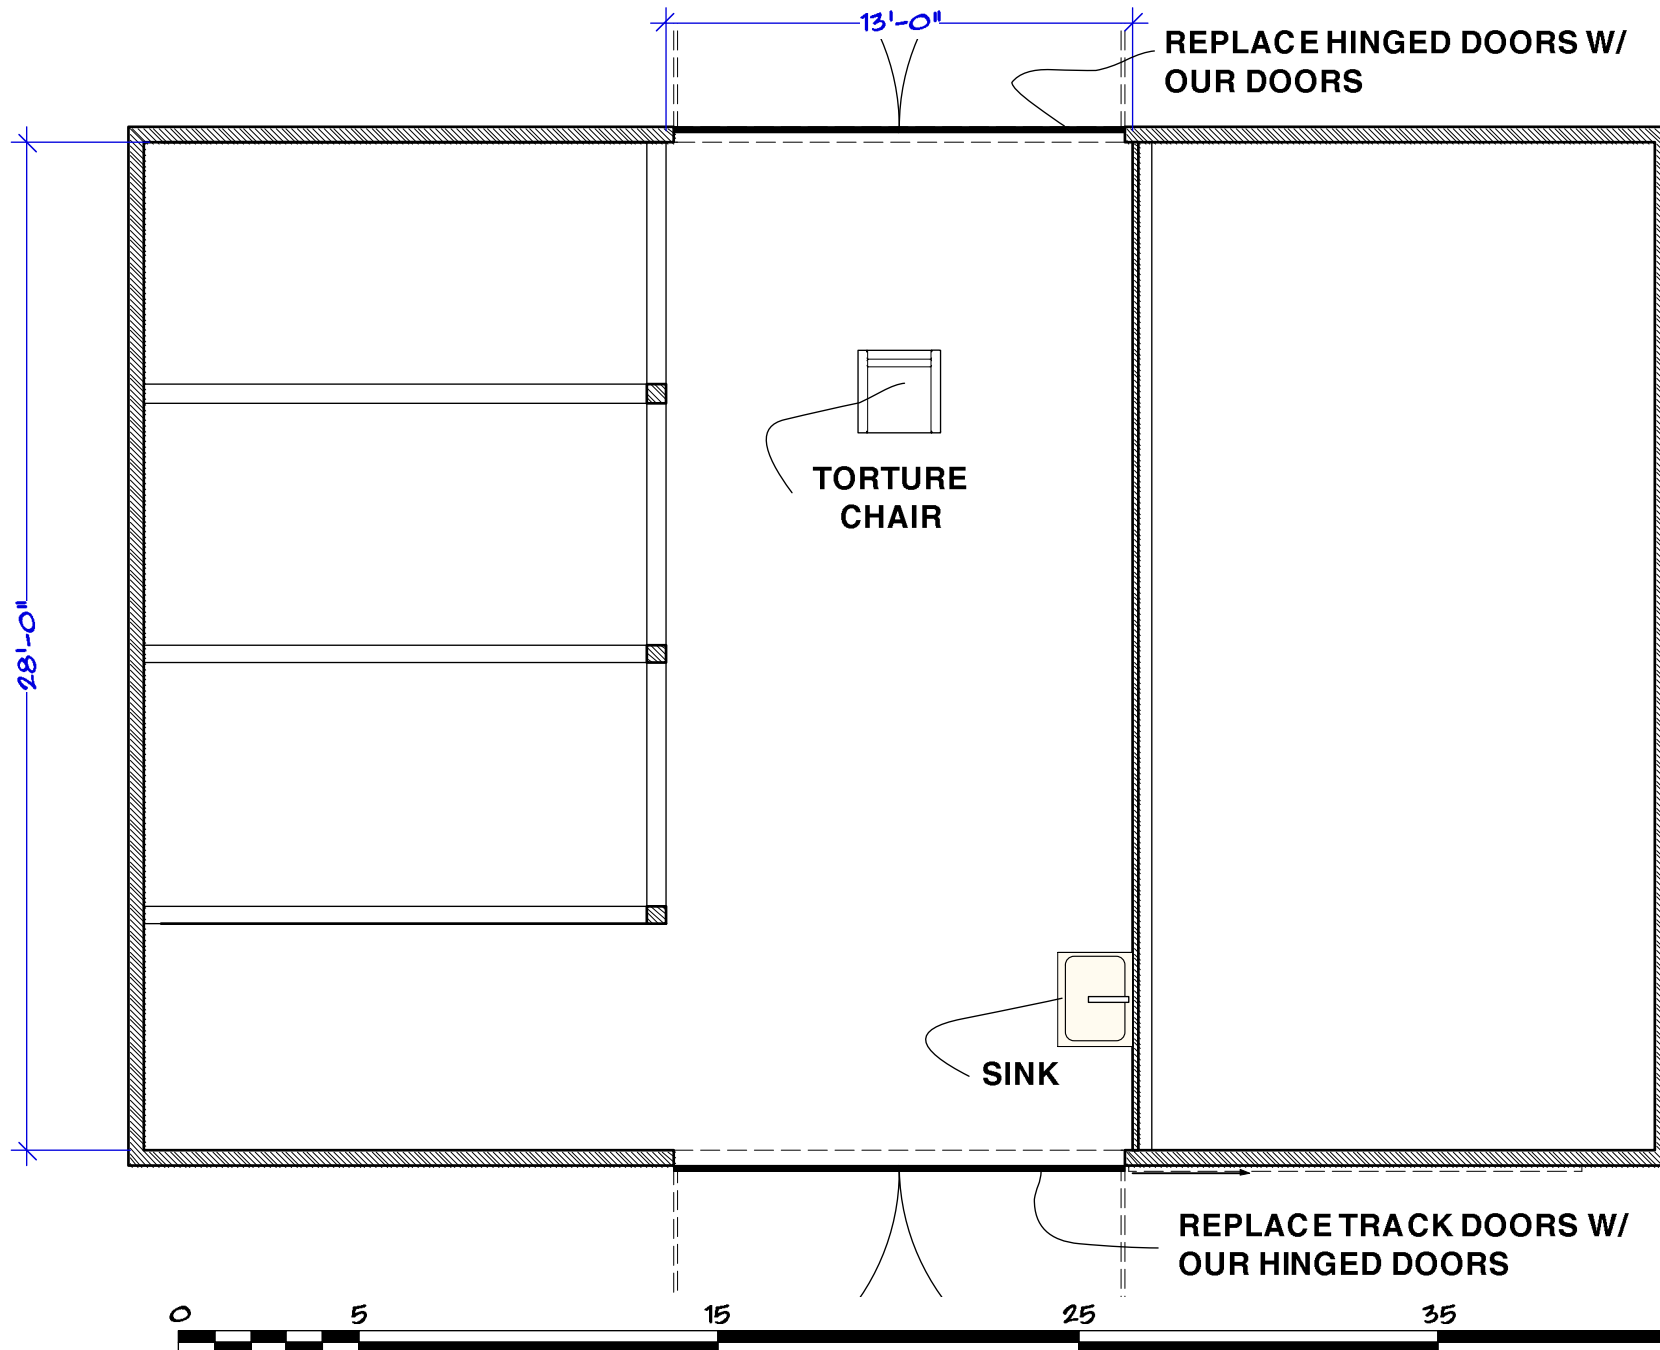

PROD. DESIGNER: CURT BEECH  
 ART DIRECTOR: MARCI MUDD  
 DRAWING BY: MF


SCENE #:  
 48, 49pt2, 50pt2, 52pt2, 54,68  
 LOCATION:  
 1321 KITCHAWAN RD 10562

SHOOT DATE:  
 6/6/19  
 SCALE:  
 3/16"=1'-0"

SET #:  
 271  
 EPISODE:  
 105

**DIETER'S  
 BARN**

NOTE: ALL ITEMS IN RED BROUGHT TO SITE

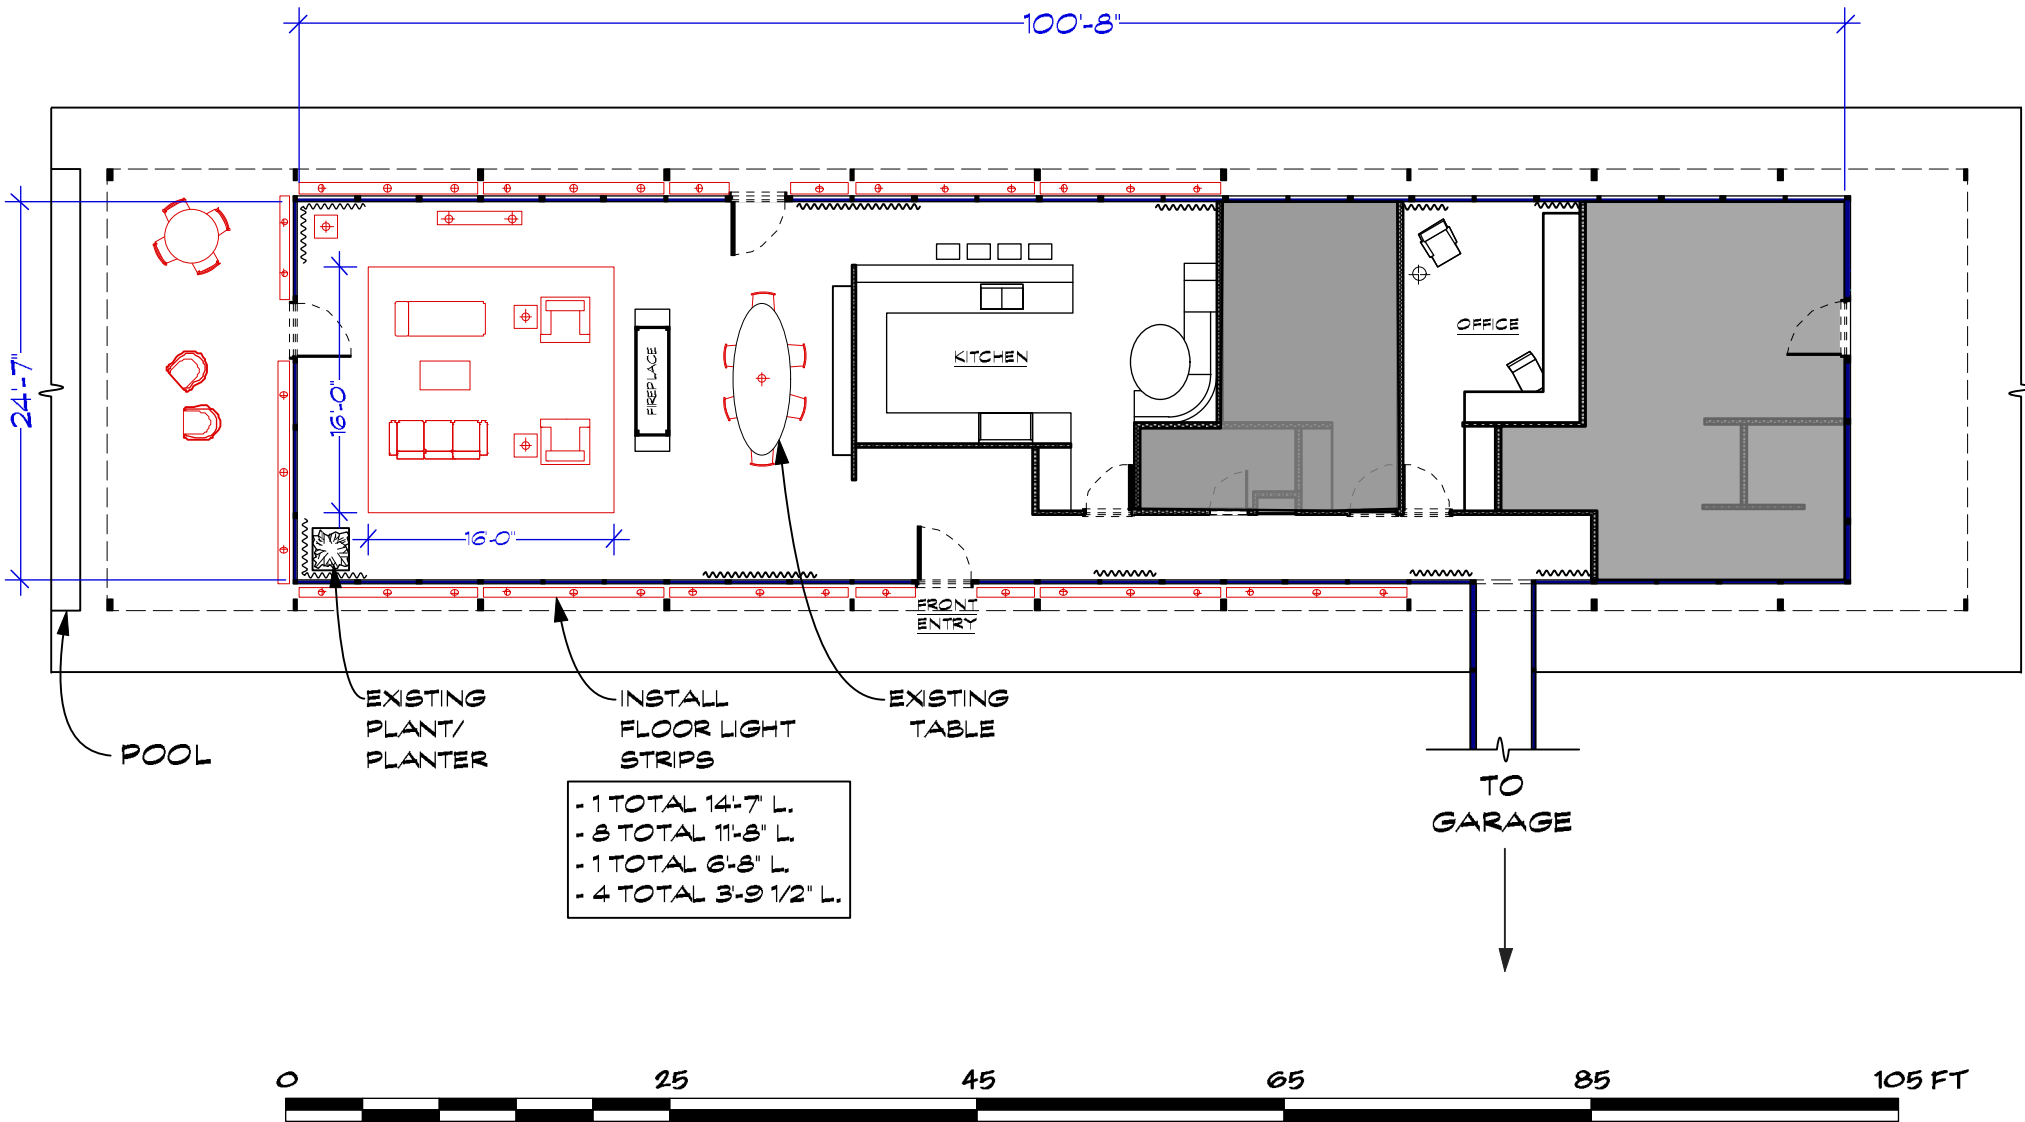

PROD. DESIGNER: CURT BEECH  
 ART DIRECTOR: MARCI MUDD  
 DRAWING BY: MF


SCENE #:  
 LOCATION: 104 Marlborough Rd Briarcliff Manor, NY 10510

SHOOT DATE: 6/26/2019  
 SCALE: 1:350

SET #: 275  
 EPISODE: 105

**BALLINGER HOUSE INT**

NOTE: ALL ITEMS IN RED BROUGHT TO SITE

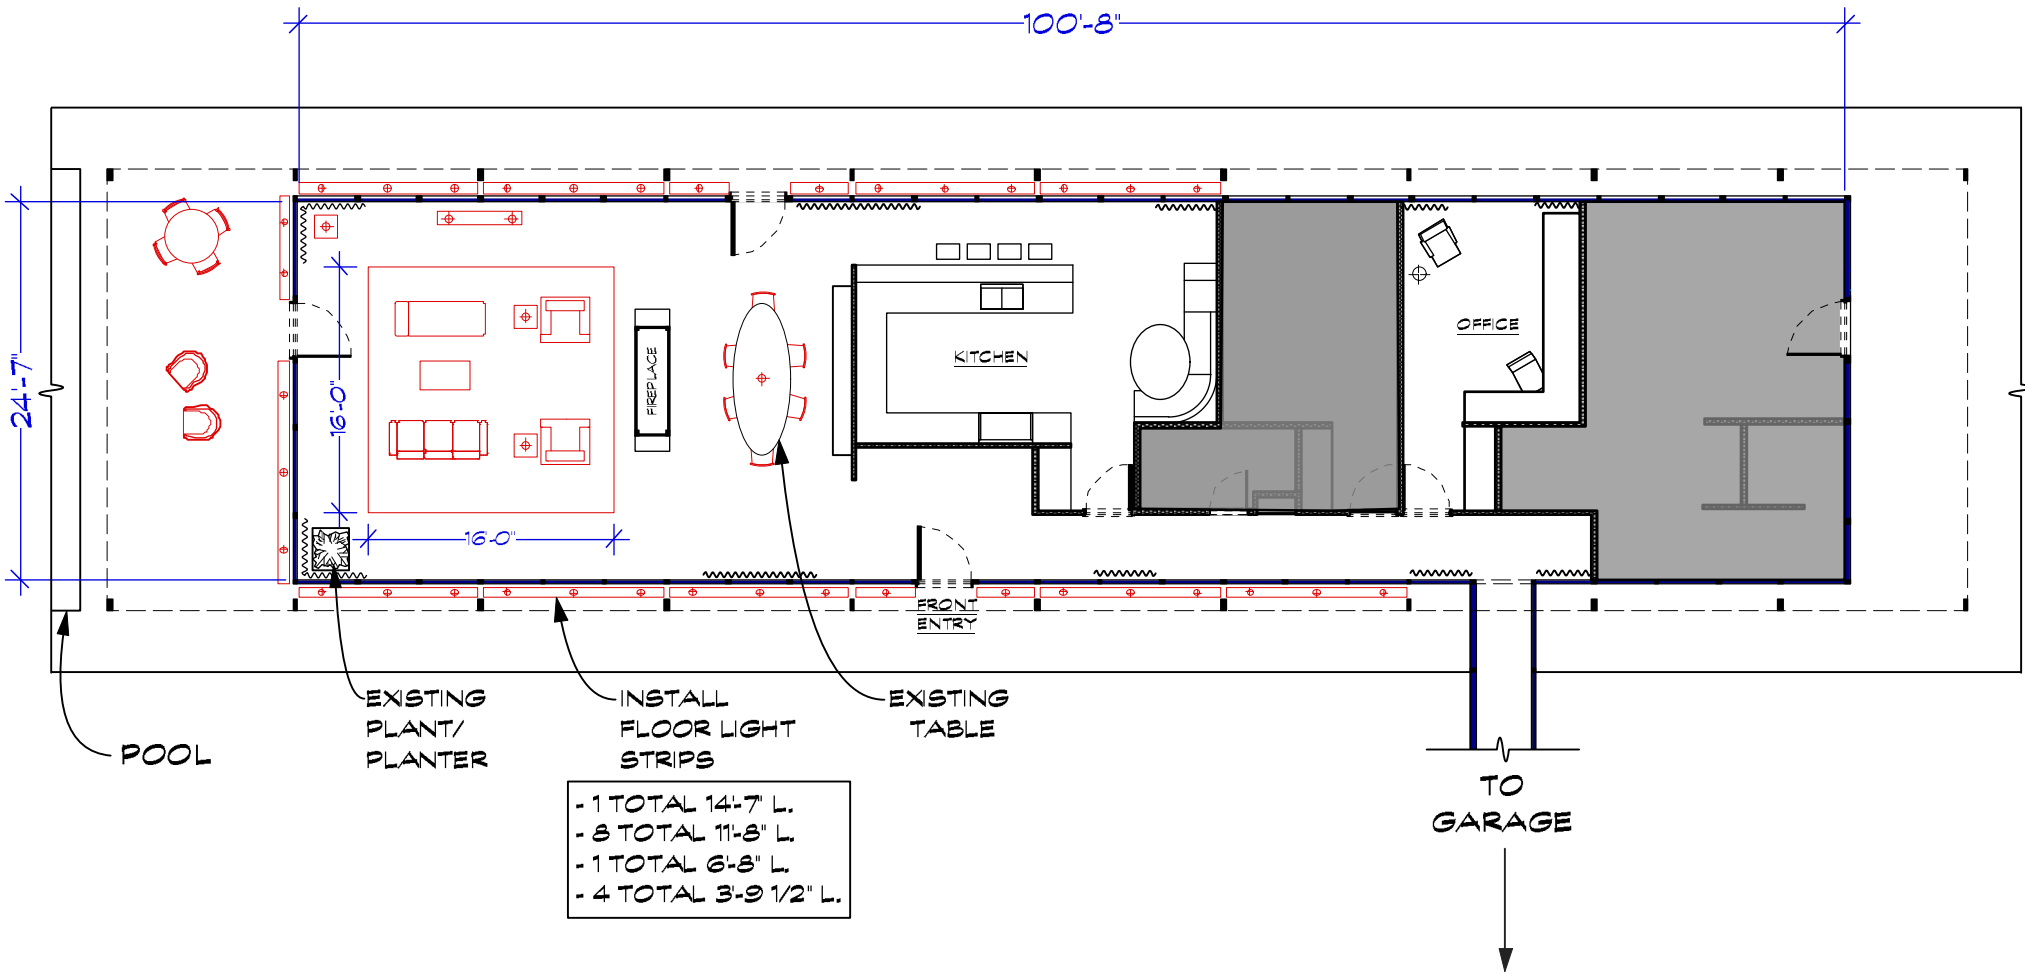


PROD. DESIGNER: CURT BEECH  
 ART DIRECTOR: MARCI MUDD  
 DRAWING BY: MF

SCENE #:  
 LOCATION: 104 Marlborough Rd Briarcliff  
 Manor, NY 10510

SHOOT DATE:  
 6/26/2019  
 SCALE:  
 1:350

SET #:  
 275  
 EPISODE:  
 105

**BALLINGER HOUSE  
 INT**

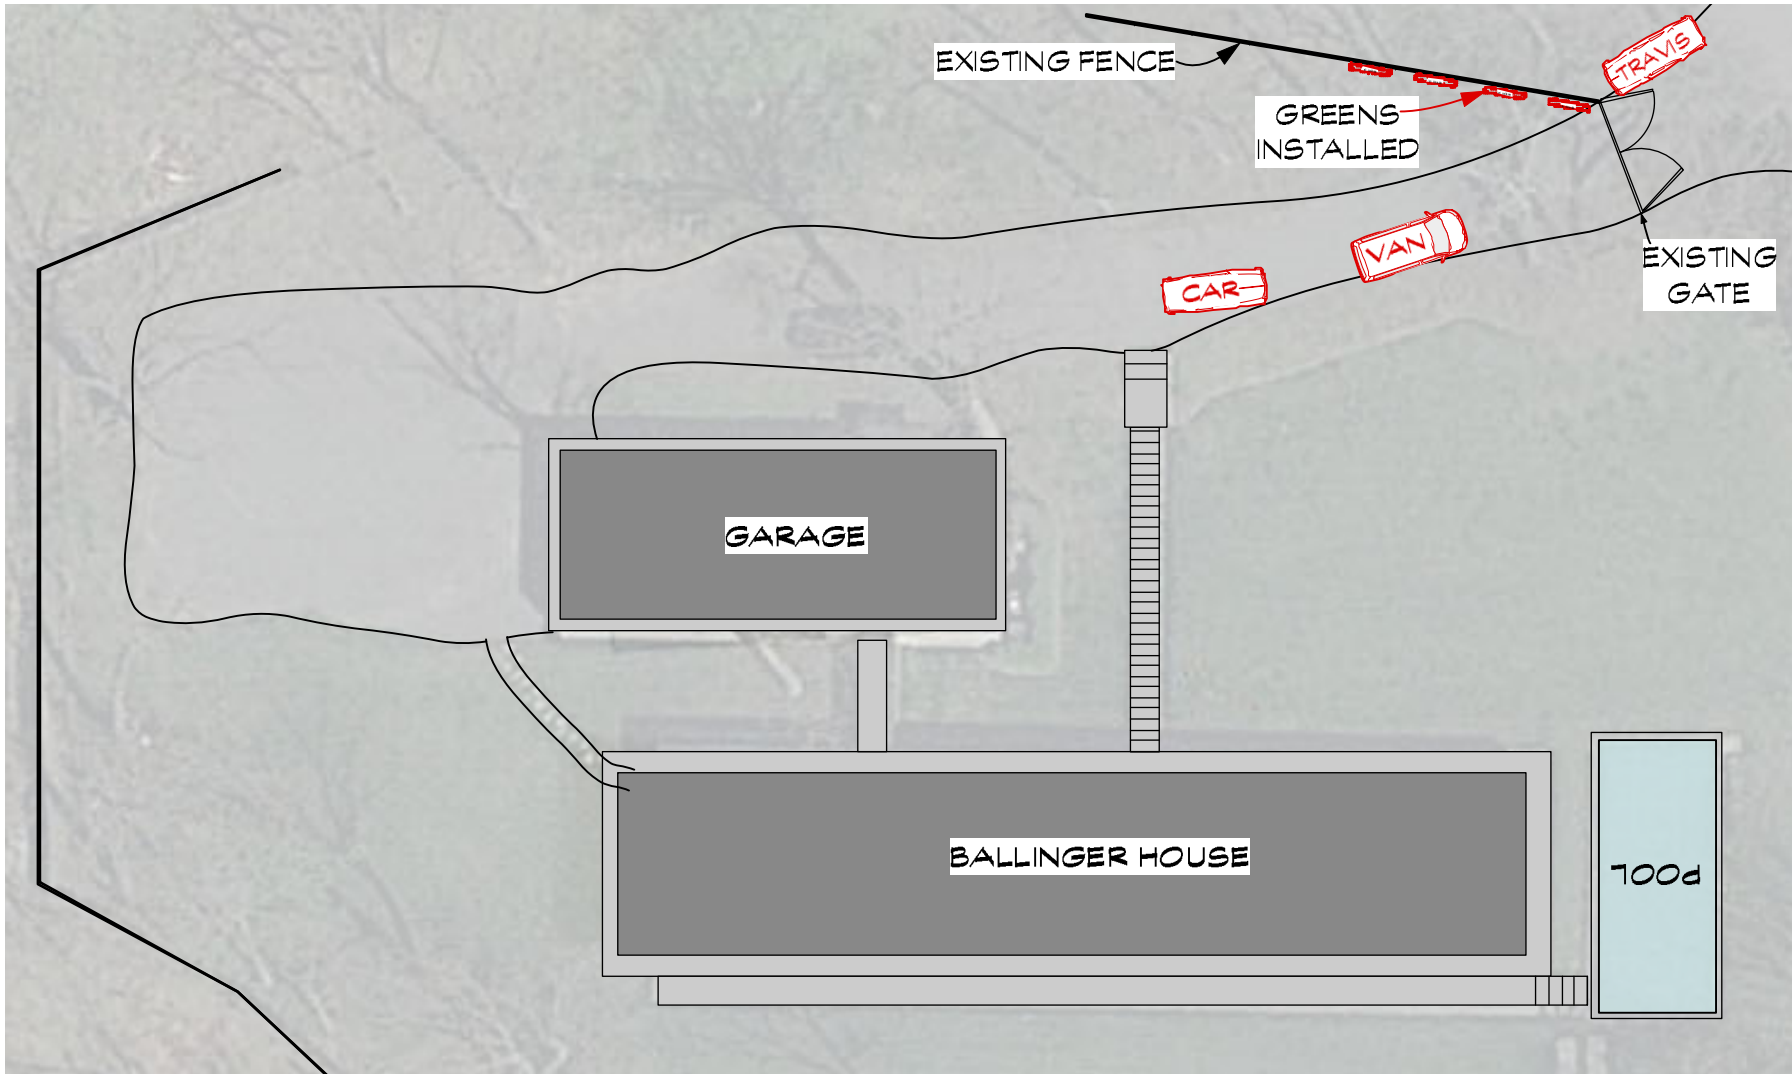

PROD. DESIGNER: CURT BEECH  
 ART DIRECTOR: MARCI MUDD  
 DRAWING BY: MF


SCENE #: 73pt1,73pt2  
 74pt1,74pt2,72pt172pt2  
 LOCATION: 104 Marlborough Rd Briarcliff  
 Manor, NY 10510

SHOOT DATE:  
 6/26/2019  
 SCALE:  
 1:350

SET #:  
 276  
 EPISODE:  
 105

**BALLINGER HOUSE  
 EXT**



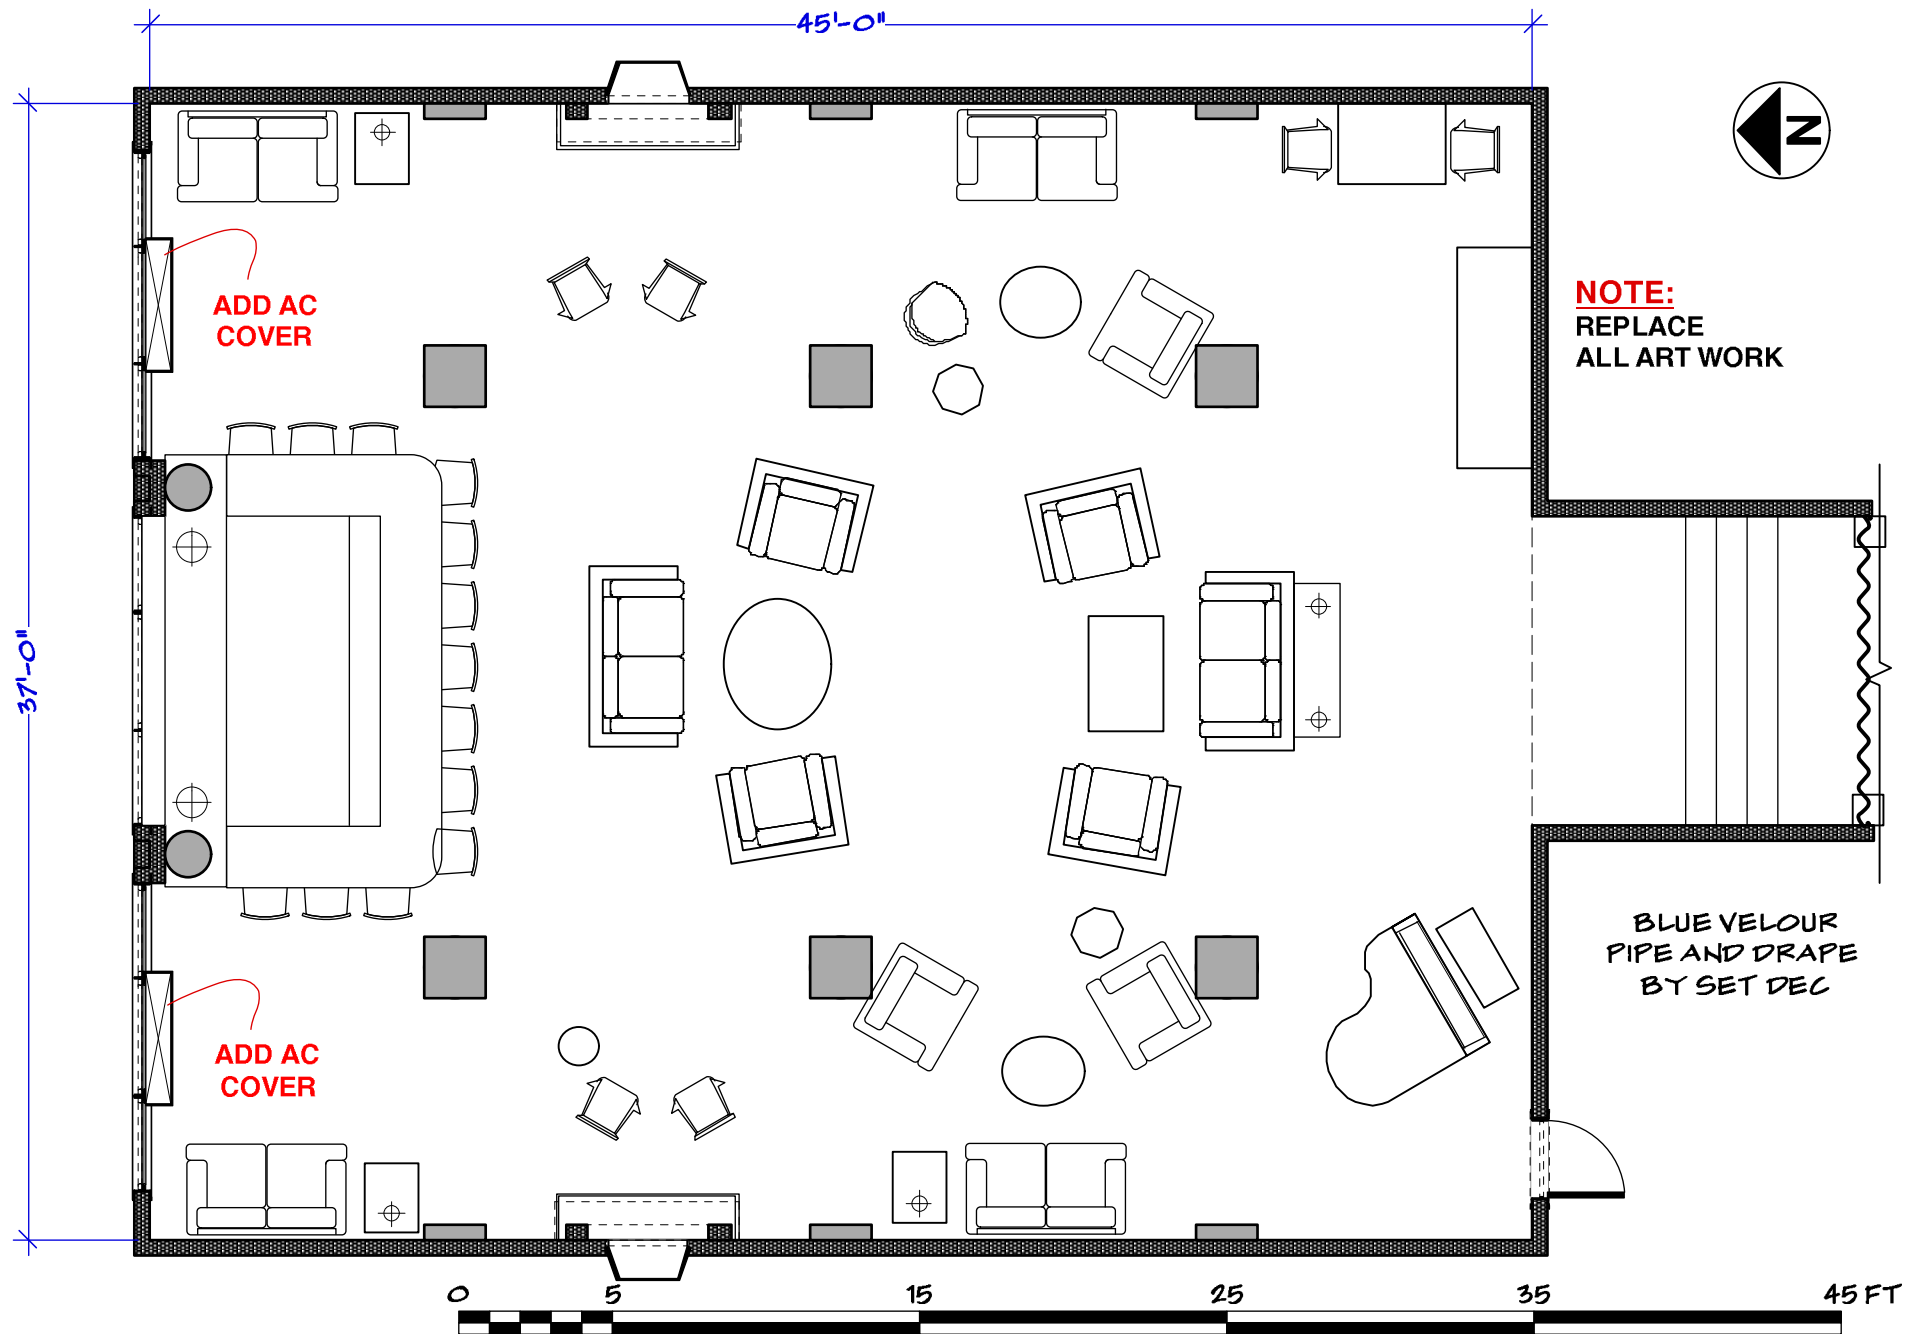


PROD. DESIGNER: CURT BEECH  
 ART DIRECTOR: MARCI MUDD  
 DRAWING BY: M FAHRER

SCENE #:  
 70,39  
 LOCATION:  
 60 PINE ST NY, 10005

SHOOT DATE:  
 6/18/2019  
 SCALE:  
 1:75

SET #:  
 277  
 EPISODE:  
 105  
**HOTEL BAR**

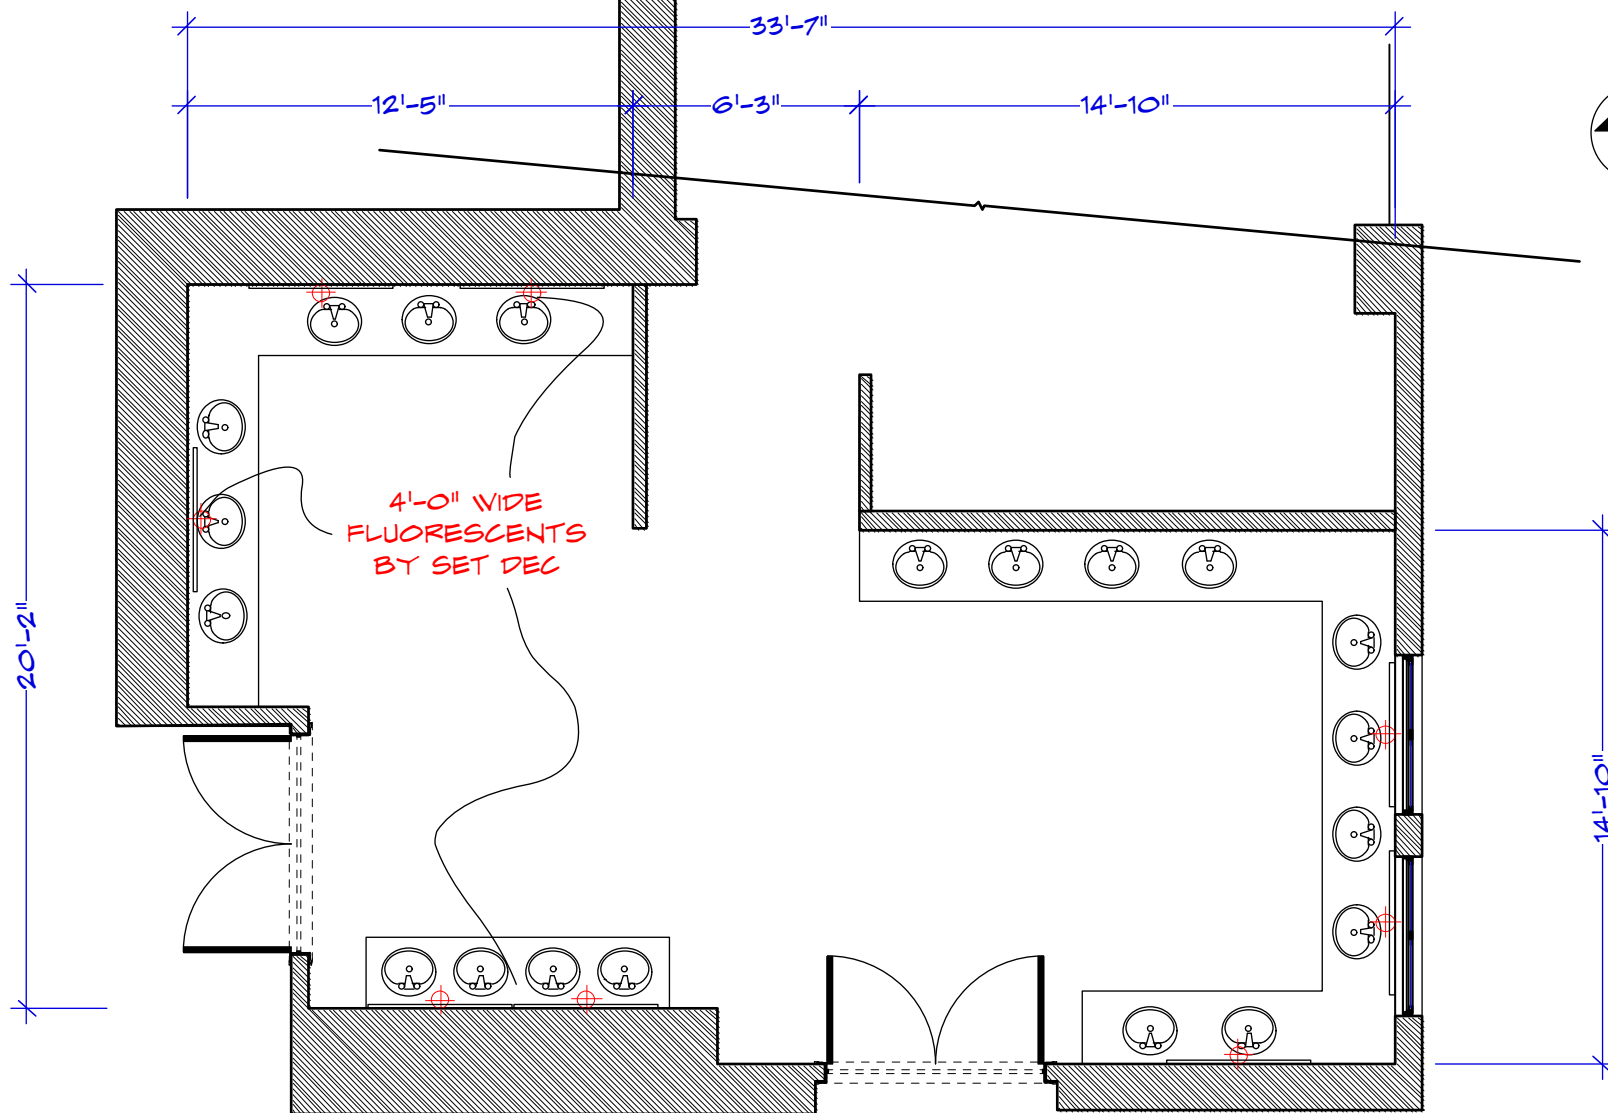



PROD. DESIGNER: CURT BEECH  
 ART DIRECTOR: MARCI MUDD  
 DRAWING BY: M FAHRER

SCENE #: 71  
 LOCATION: 60 PINE ST 10005

SHOOT DATE: 6/18/2019  
 SCALE: 3/16"=1'-0"

SET #: 278  
 EPISODE: 105

**HOTEL BAR  
 BATHROOM**

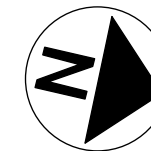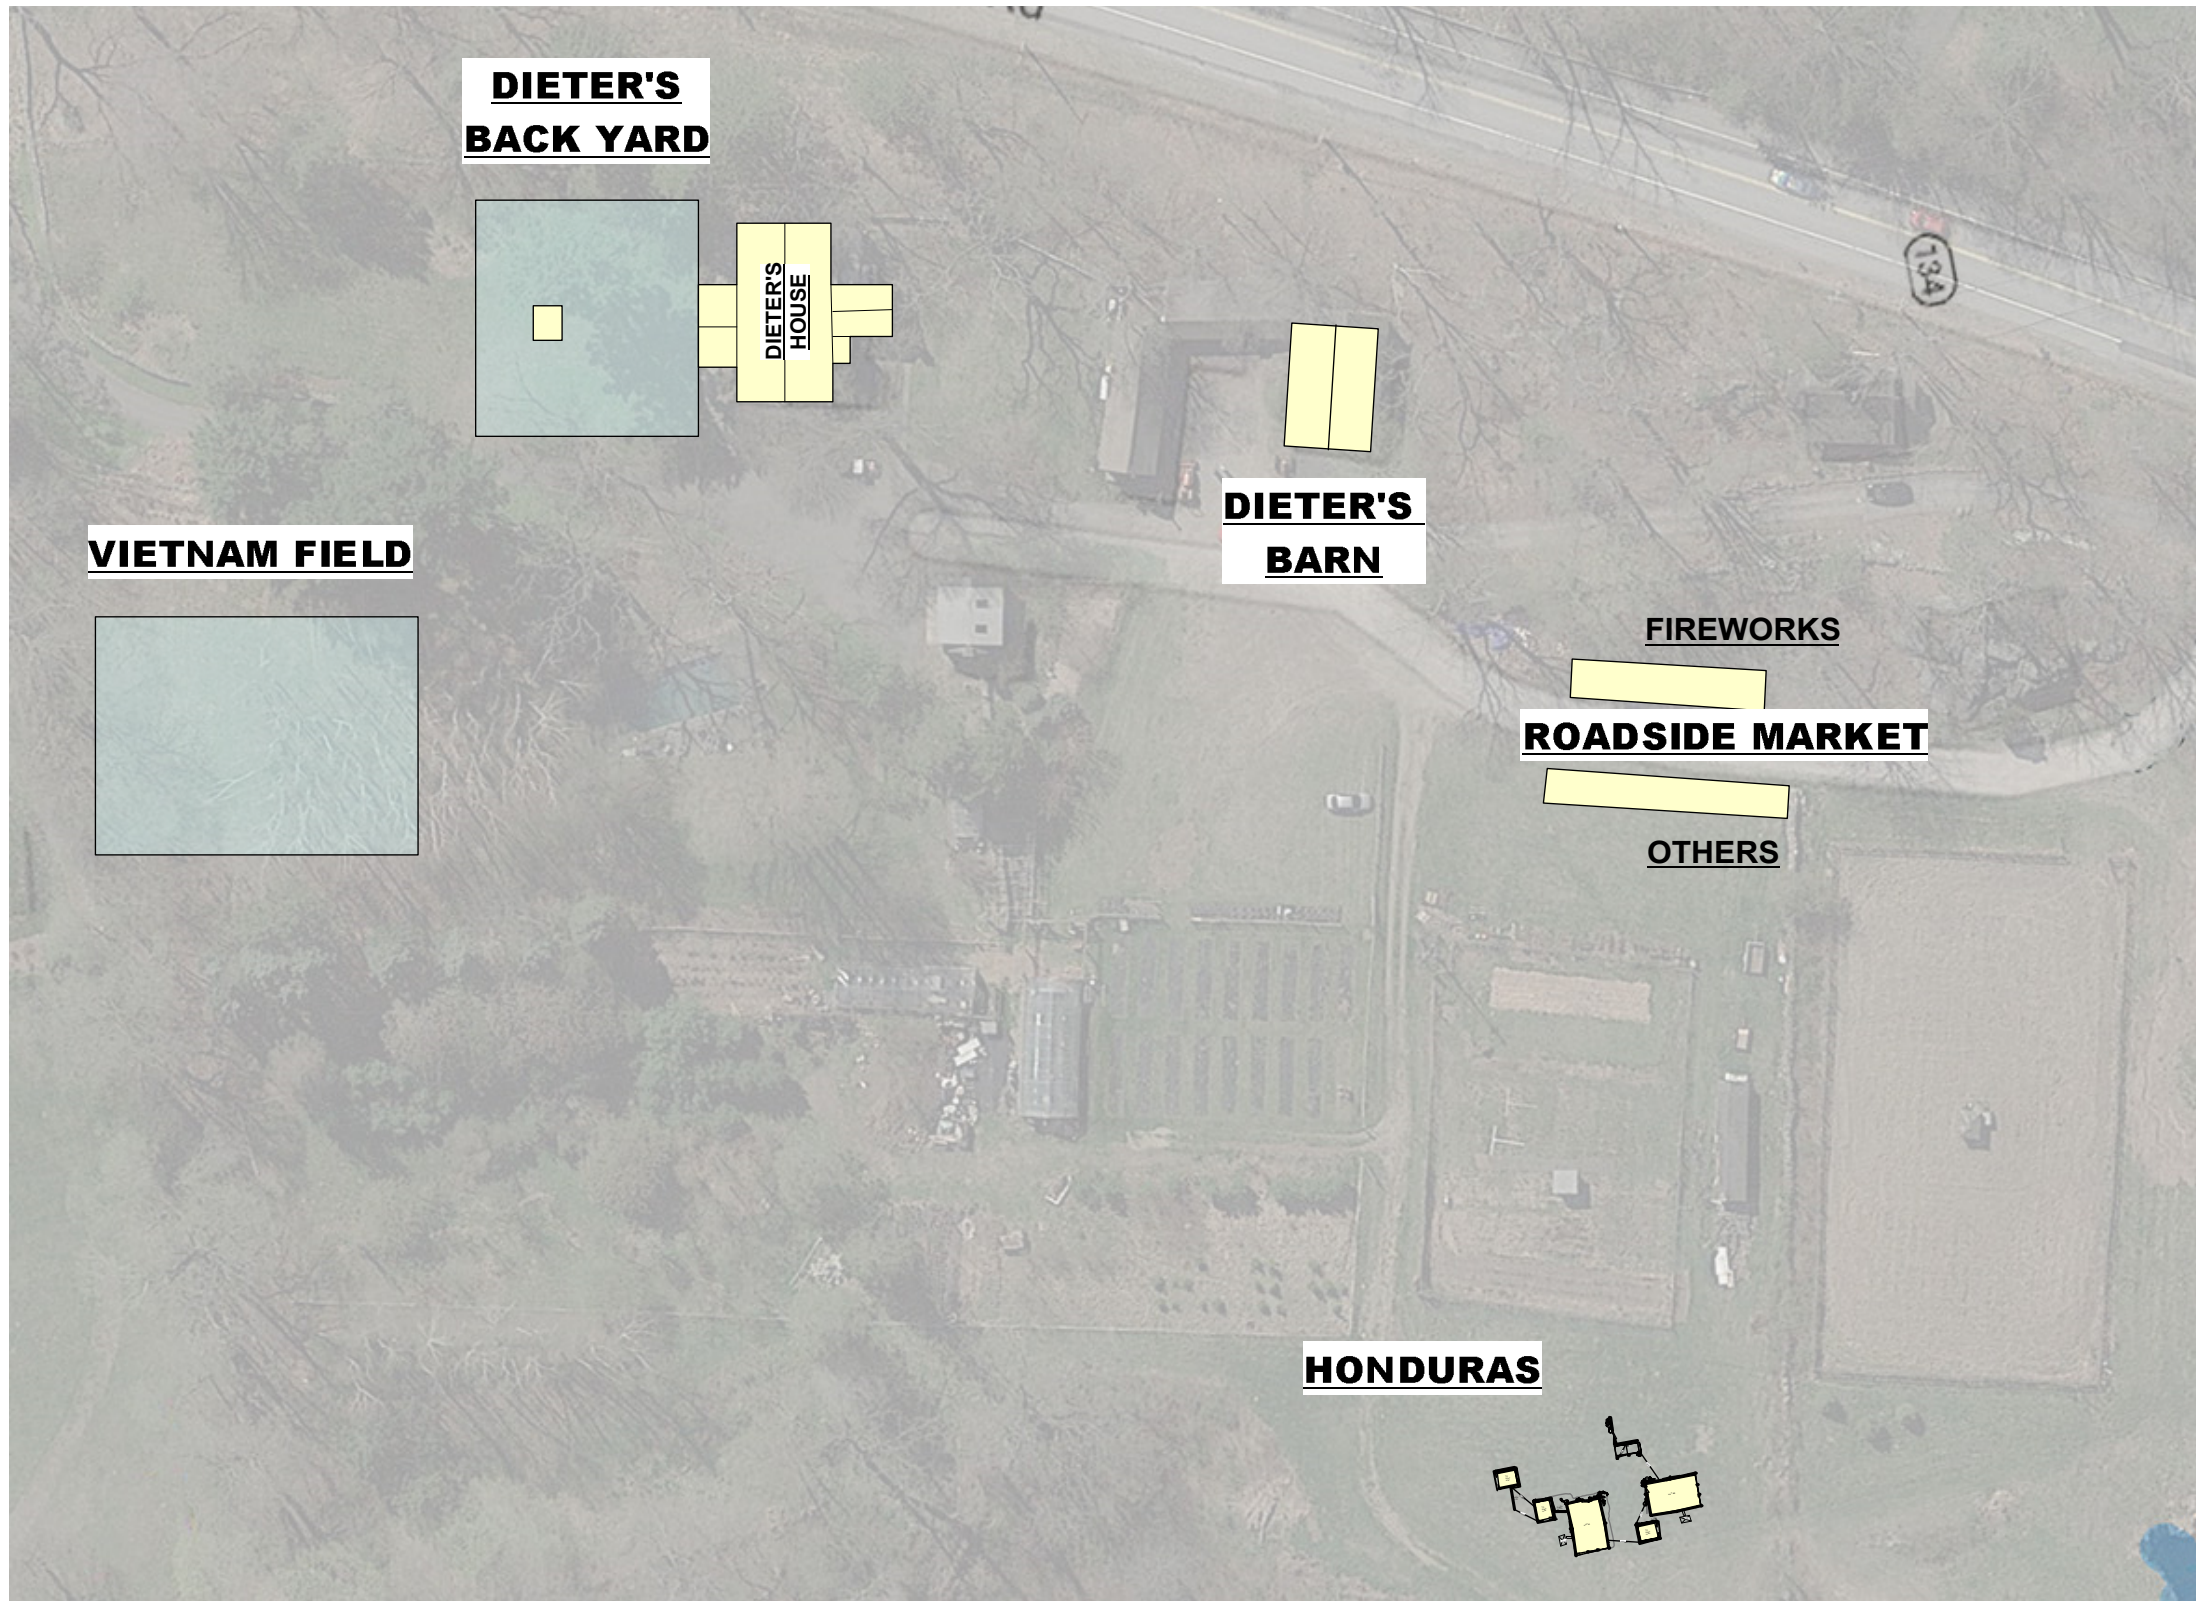

	PROD. DESIGNER: CURT BEECH ART DIRECTOR: MARCI MUDD	DRAWING: DIRECTORS PLAN	SHOOT DATE: VARIOUS	SET #: 105_VAR.	DATE DRAWN: 6/3/2019	<b>FARM LOCATIONS OVERVIEW</b>
	DRAWING BY: M. FAHRER	LOCATION: FABLE FROM FARM TO TABLE 1321 Kitchawan Rd, Ossining, NY 10562	SCALE: 1:800	SCENE #: XX	REVISED: XX/XX/2019	