



	PROD. DESIGNER: CURT BEECH ART DIRECTOR: MARCI MUDD	DRAWING: DIRECTORS PLAN	SHOOT DATE: XX/XX/2019	SET #: 287	DATE DRAWN: 6/27/2019	MINDY MURRAY BASEMENT
	DRAWING BY: M. FAHRER	LOCATION: STAGE 27	SCALE: 1/4"=1'-0"	SCENE #: XX	REVISED: XX/XX/2019	




CEILING 9'-10" +/-

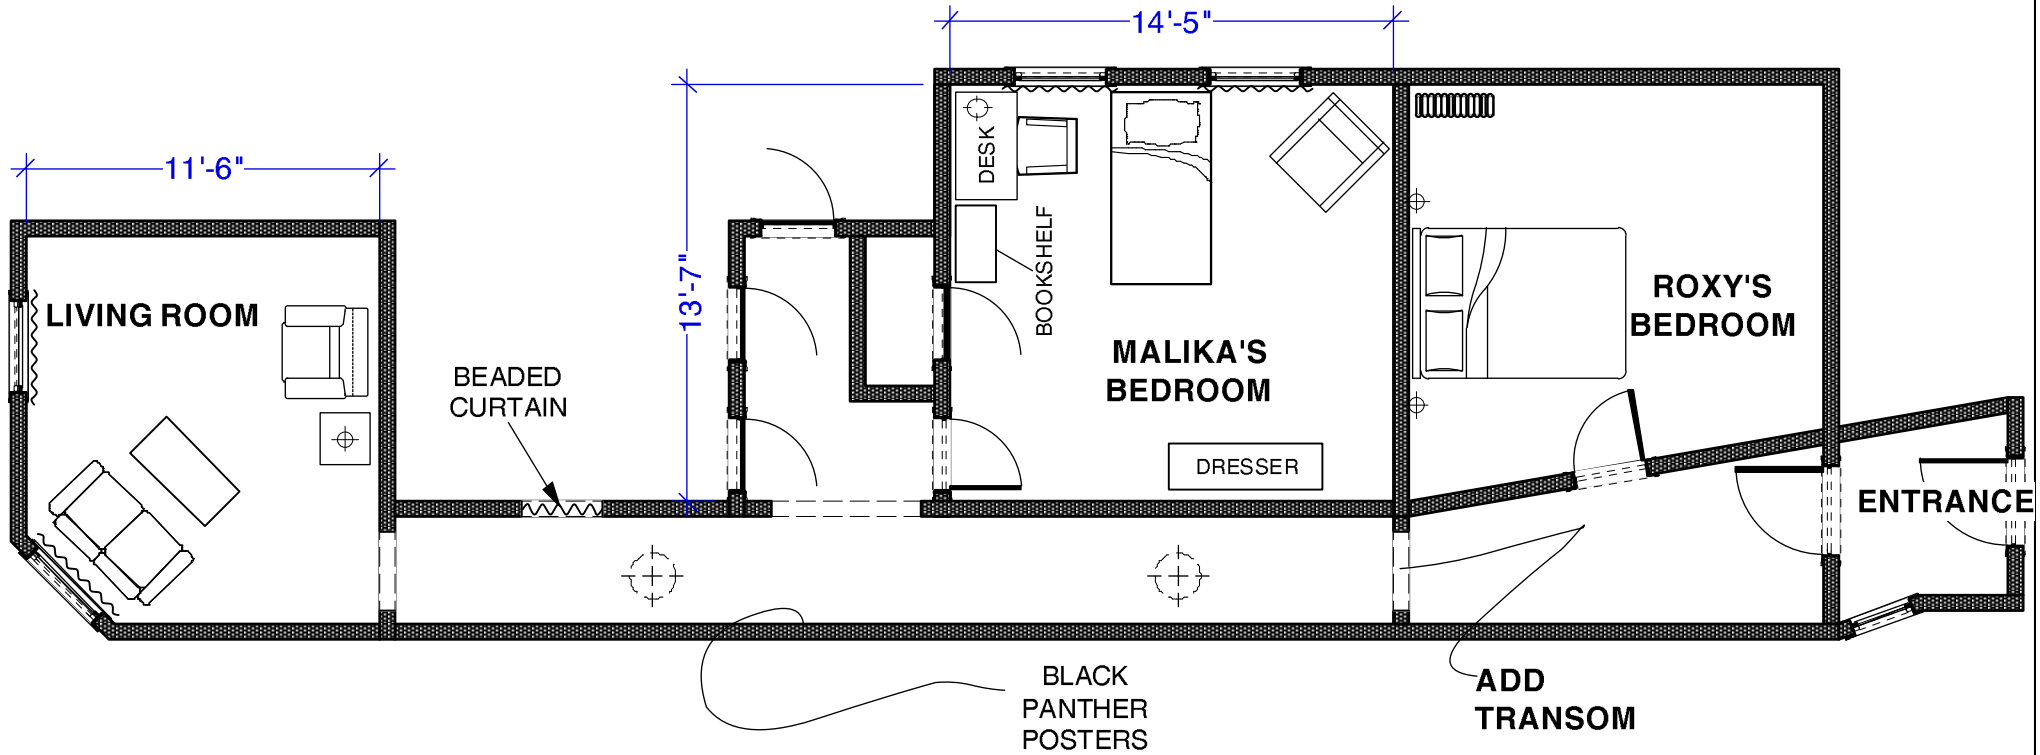

PROD. DESIGNER: CURT BEECH ART DIRECTOR: MARCI MUDD	SCENE #: 1,2,3	SHOOT DATE: 6/20/2019	SET #: 291-292	ROXY'S APARTMENT
DRAWING BY: M FAHRER	LOCATION: 1885 ADAM CLAYTON BLVD APT 3	SCALE: 1:75	EPISODE: 106	

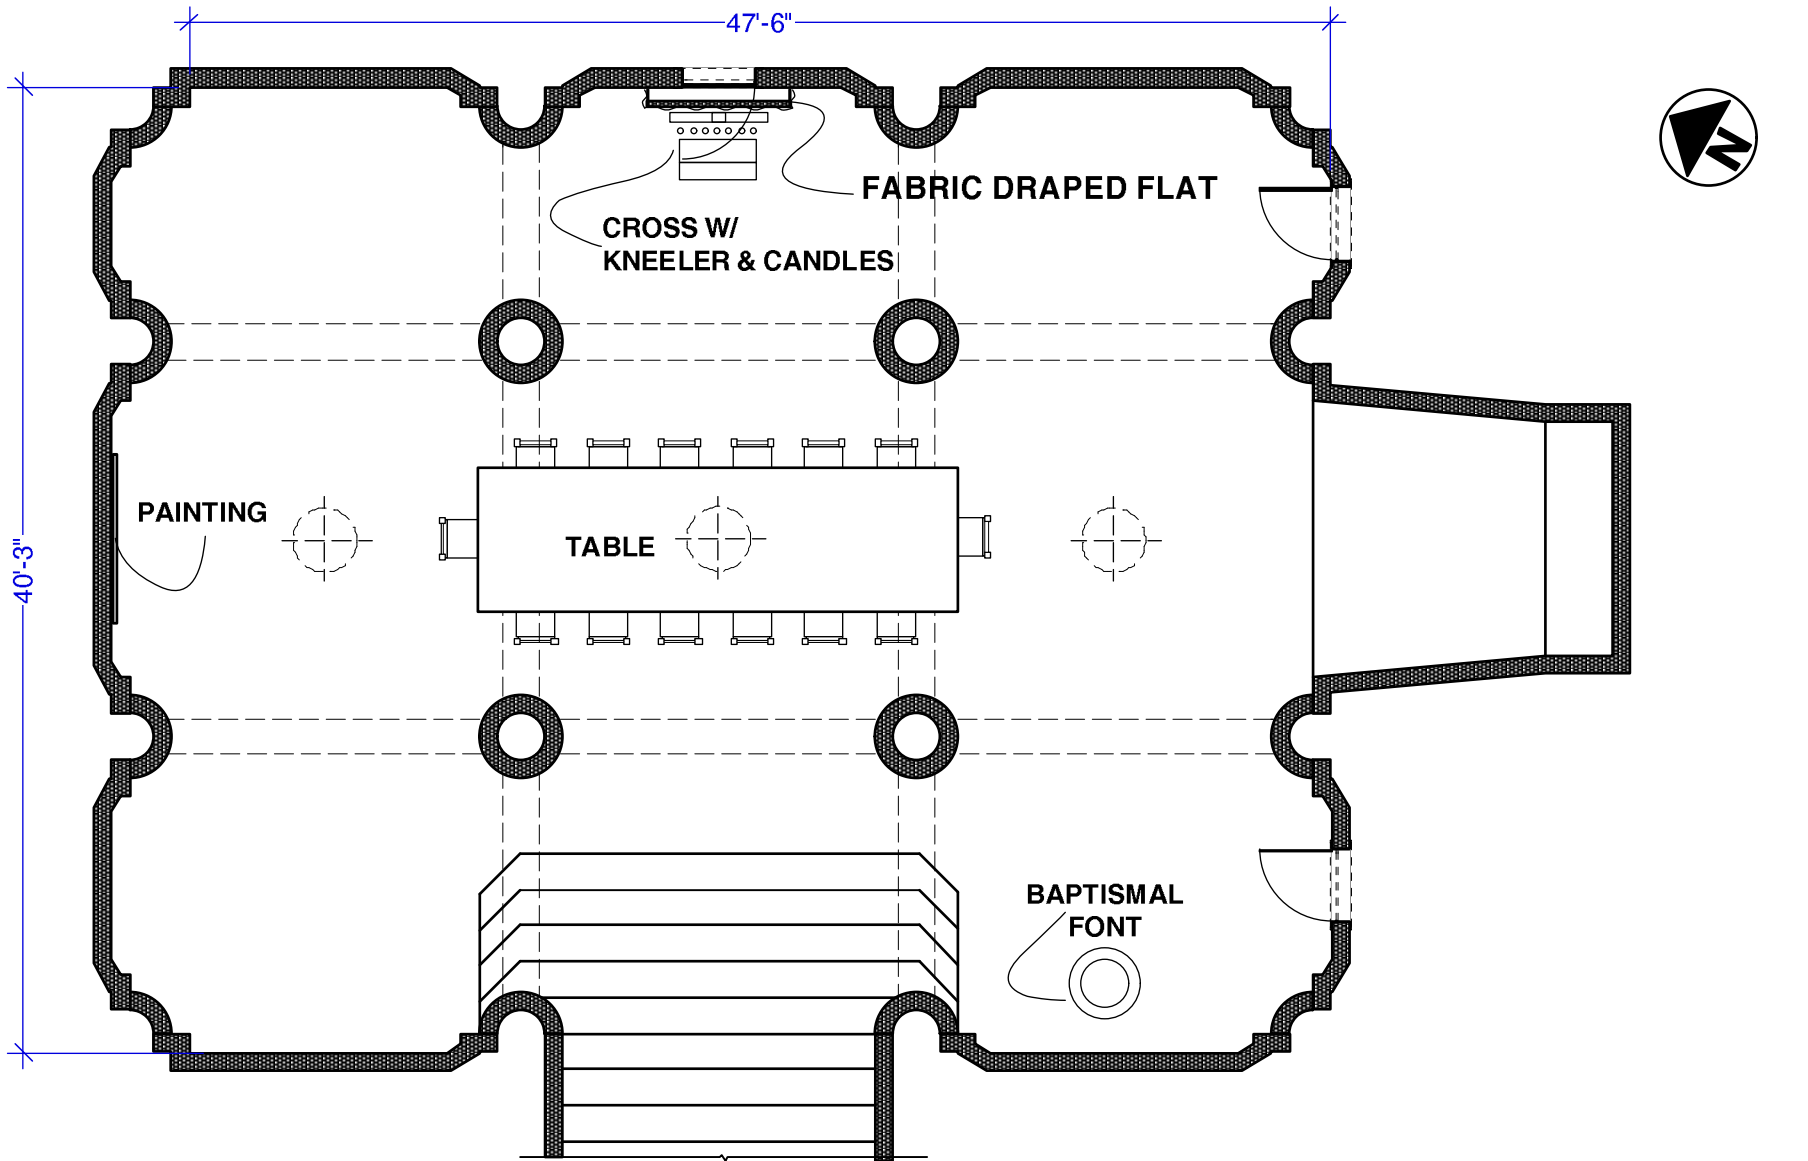

PROD. DESIGNER: CURT BEECH ART DIRECTOR: MARCI MUDD	SCENE #: 68,20,69	SHOOT DATE: 07/09/2019	SET #: 302	UK CONVENT
	DRAWING BY: M FAHRER	LOCATION: 550 WEST 155 ST NYC 10032	SCALE: 1/8"=1'-0"	

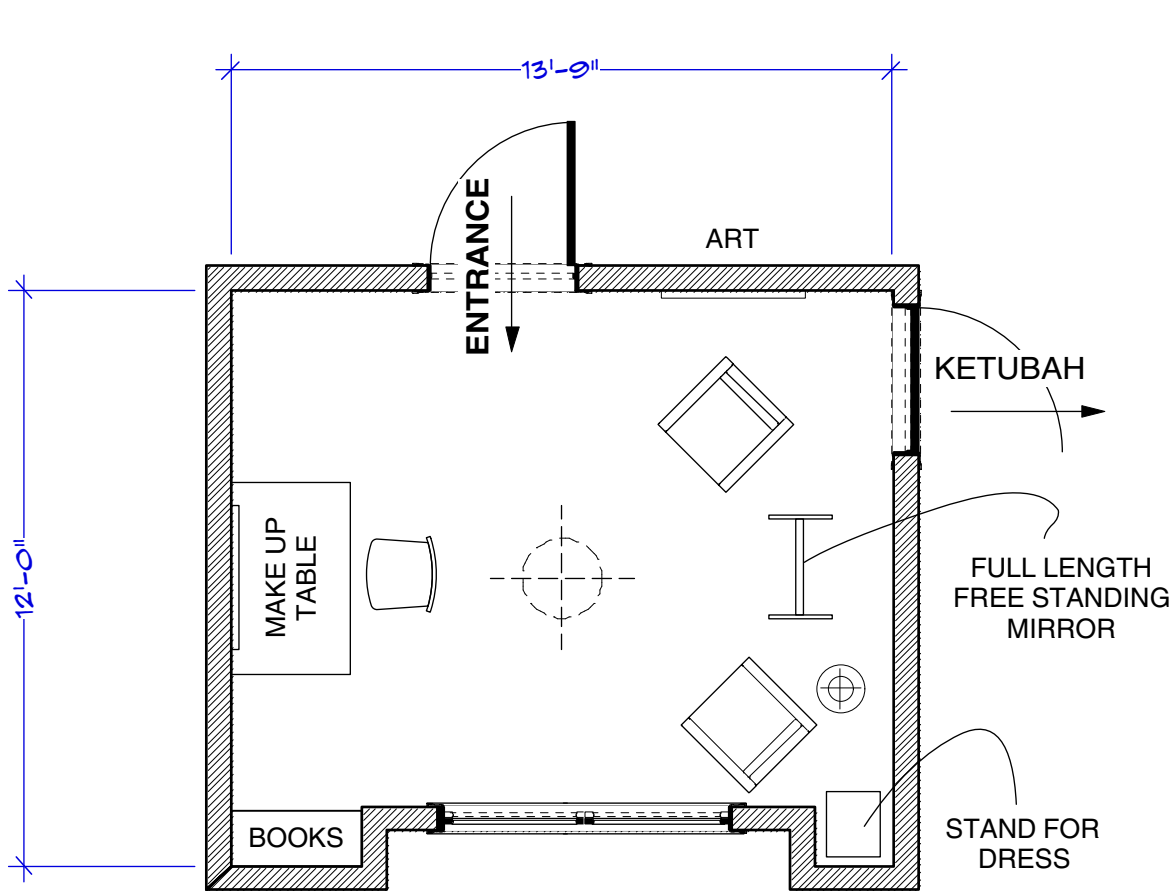

CEILING 13'-0" +/-




PROD. DESIGNER: CURT BEECH
 ART DIRECTOR: MARCI MUDD
 DRAWING BY: M FAHRER

SCENE #: 56,58
 LOCATION: 25 8TH AVE BROOKLYN, NY

SHOOT DATE: 7/10/2019
 SCALE: 1/4"=1'-0"

SET #: 305
 EPISODE: 106

**TEMPLE ISRAEL
 BRIDAL RM**

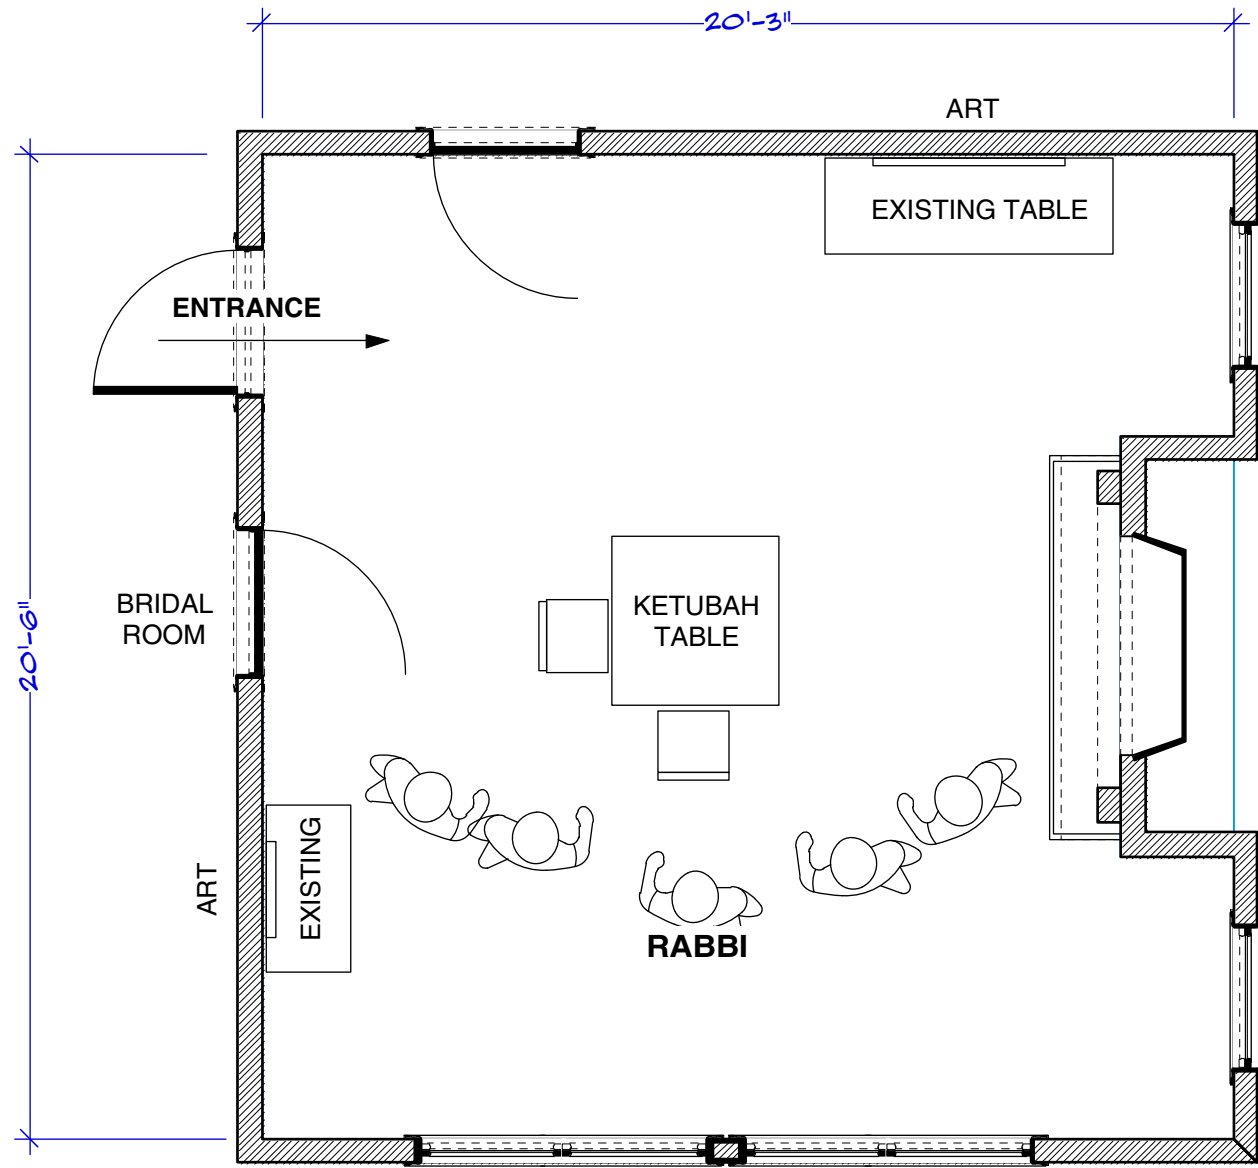

CEILING 13'-0" +/-




PROD. DESIGNER: CURT BEECH
 ART DIRECTOR: MARCI MUDD
 DRAWING BY: M FAHRER

SCENE #: 26,28,30
 LOCATION: 25 8TH AVE BROOKLYN, NY


SHOOT DATE: 7/10/2019
 SCALE: 1/4"=1'-0"

SET #: 306
 EPISODE: 106


TEMPLE ISRAEL
KETUBAH RM

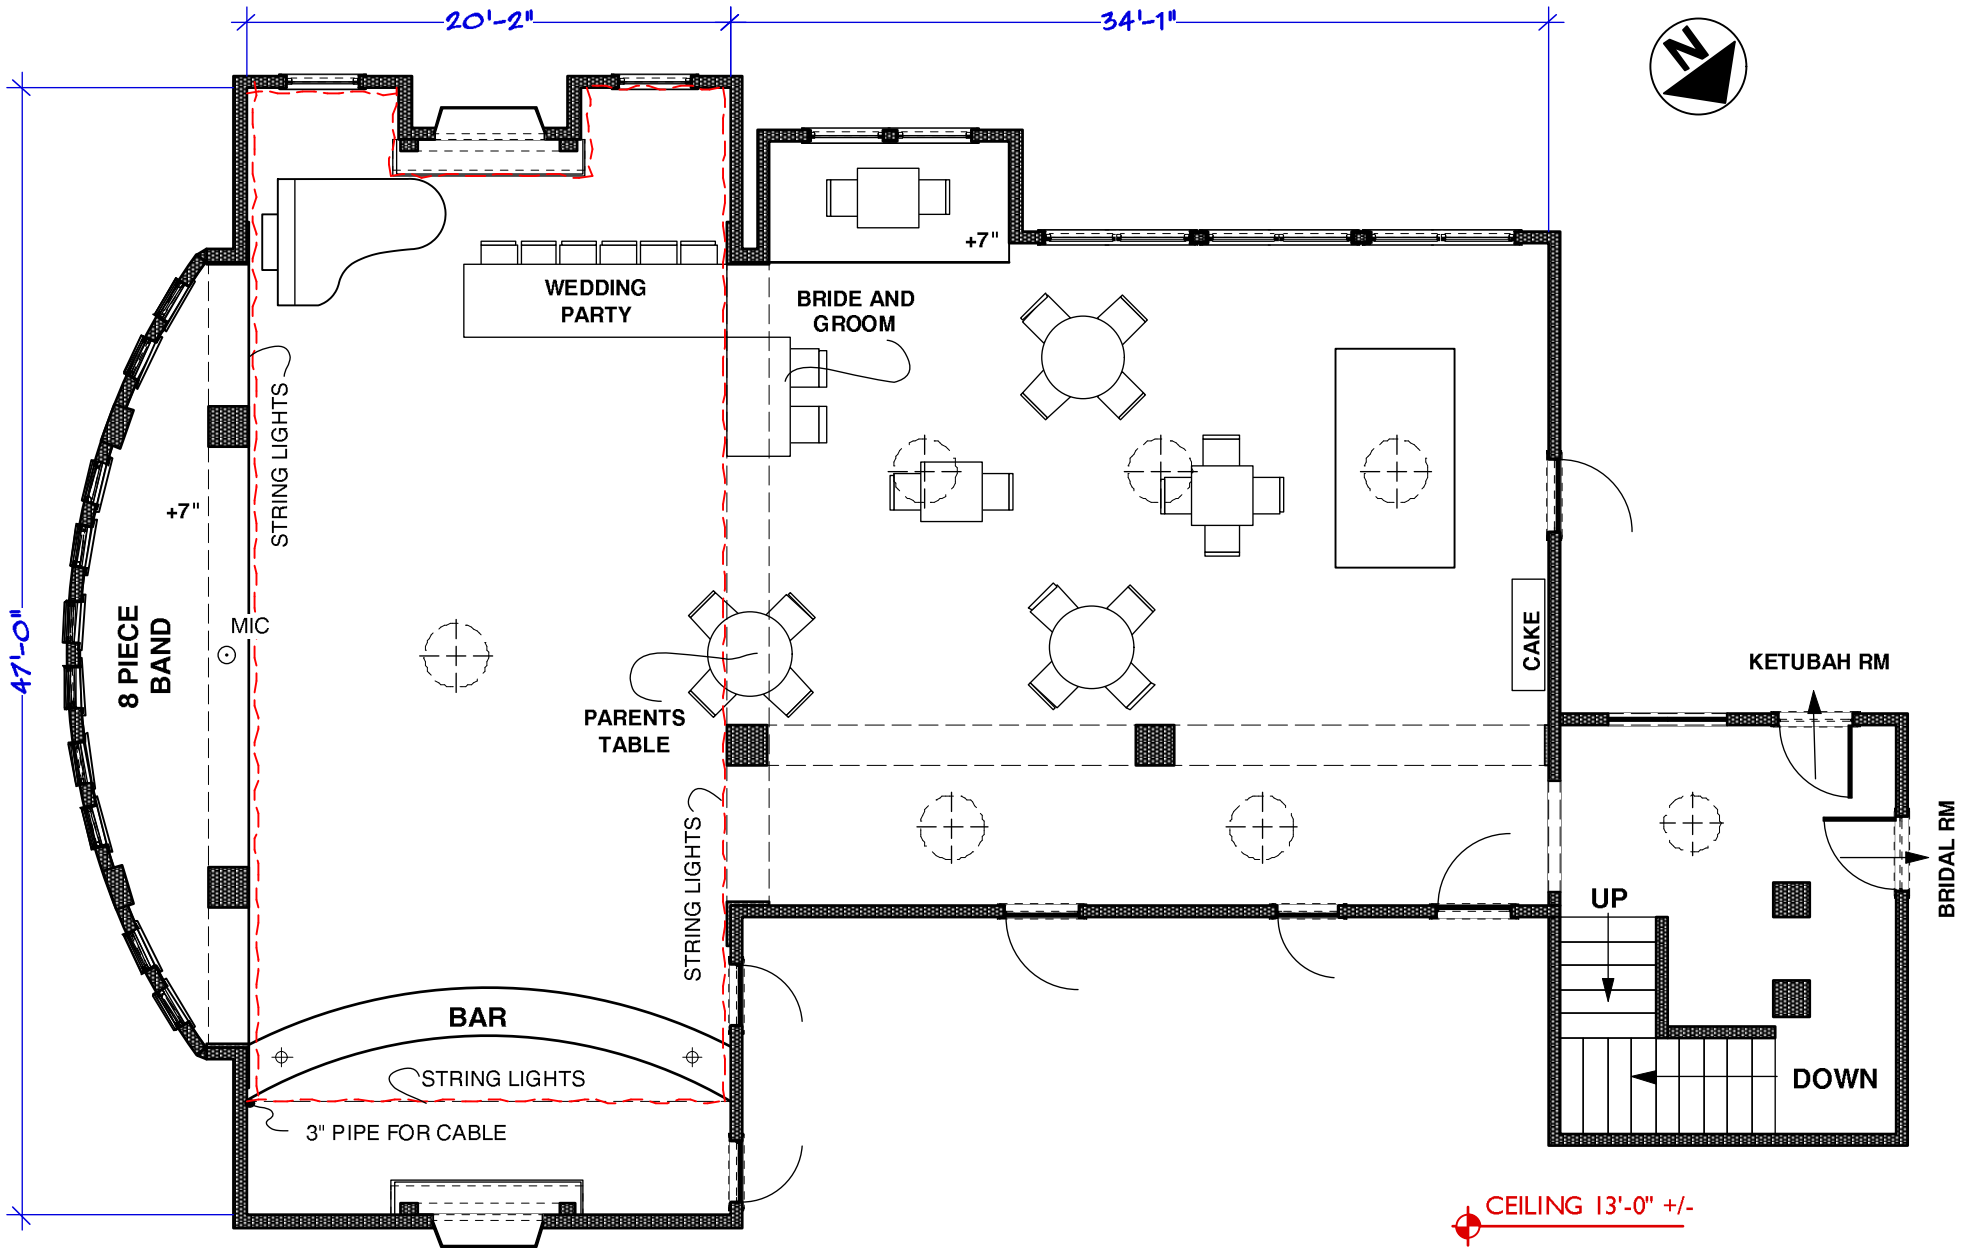

	PROD. DESIGNER: CURT BEECH ART DIRECTOR: MARCI MUDD	SCENE #: 48,56,58,59,64	SHOOT DATE: 7/10/2019	SET #: 309	TEMPLE ISRAEL RECEPTION HALL
	DRAWING BY: M FAHRER	LOCATION: 25 8 TH AVE BROOKLYN, NY	SCALE: 1/8"=1'-0"	EPISODE: 106	

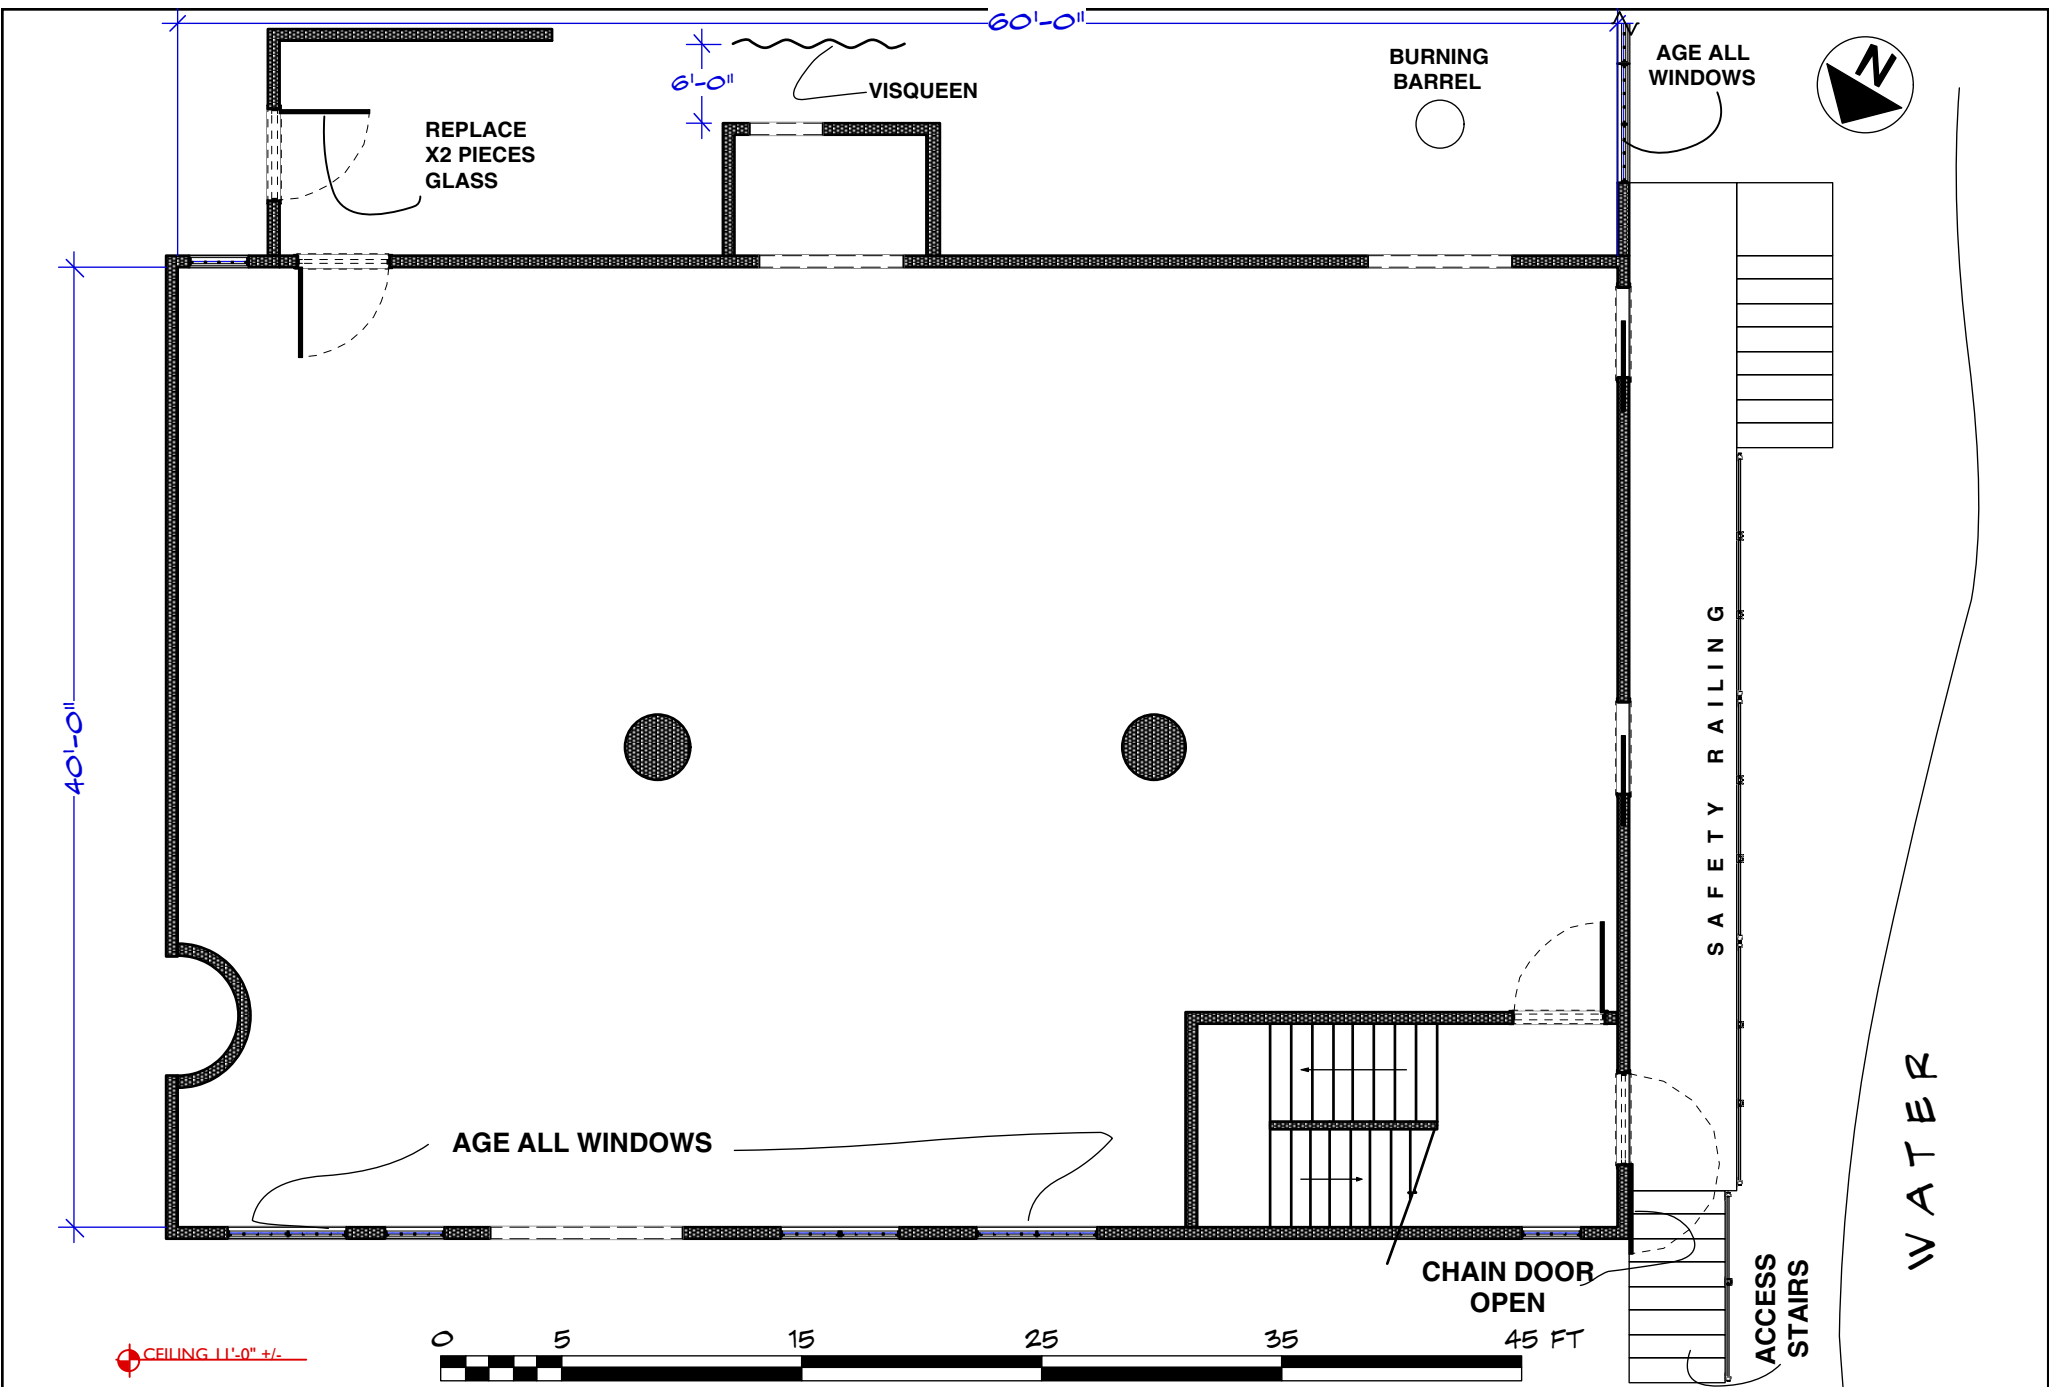

CEILING 11'-0" +/-

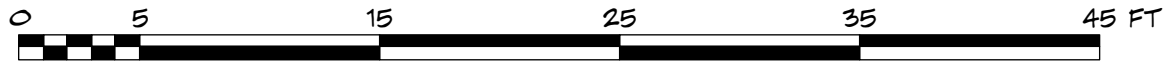


PROD. DESIGNER: CURT BEECH
 ART DIRECTOR: MARCI MUDD
 DRAWING BY: M FAHRER


SCENE #: 37,71,34,A35
 LOCATION: 30-23 GREENPOINT AVE 11101

SHOOT DATE: 6/21/19
 SCALE: 1/8"=1'-0"

SET #: 313
 EPISODE: 106
VACANT WAREHOUSE INT

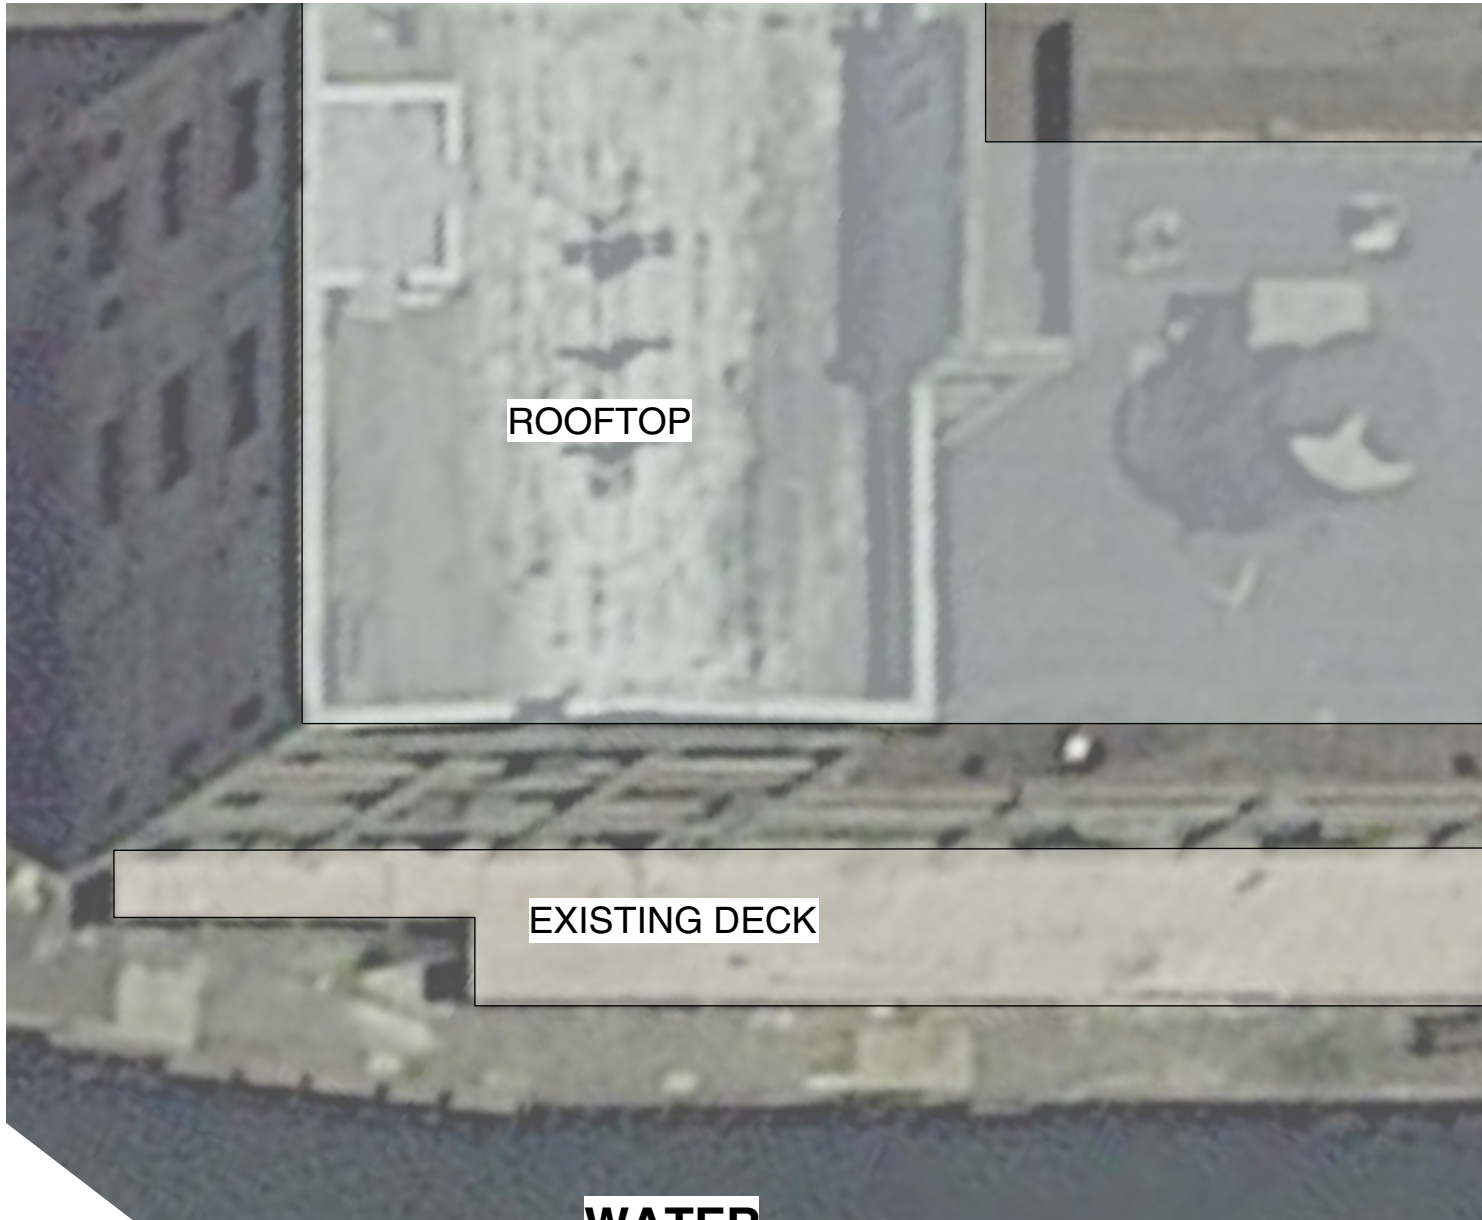

PROD. DESIGNER: CURT BEECH ART DIRECTOR: MARCI MUDD	SCENE #: 37,71,34,A35	SHOOT DATE: 6/21/19	SET #: 314	VACANT WAREHOUSE EXT
DRAWING BY: M FAHRER	LOCATION: 30-23 GREENPOINT AVE 11101	SCALE: 1/8"=1'-0"	EPISODE: 106	

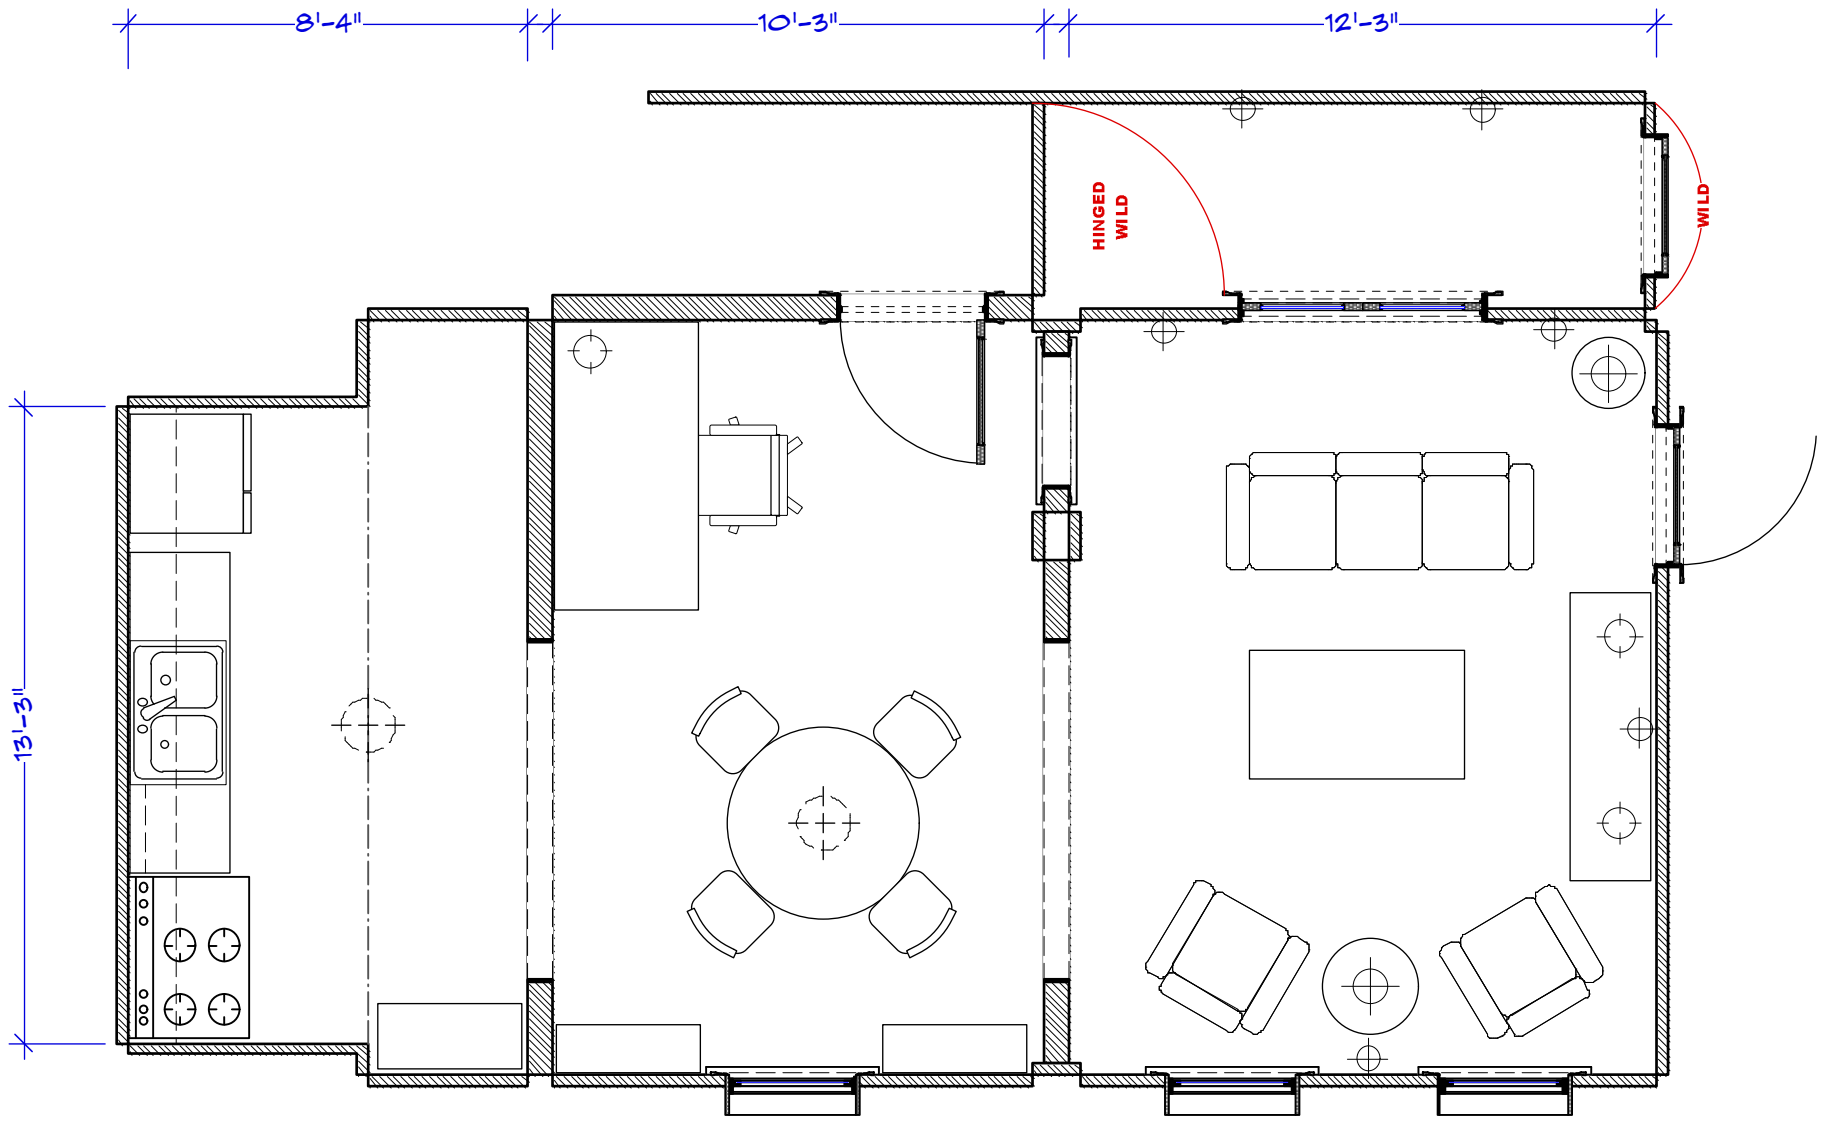

CEILING 9'-0"




PROD. DESIGNER: CURT BEECH
 ART DIRECTOR: MARCI MUDD
 DRAWING BY: M FAHRER

SCENE #: --
 LOCATION: STAGE 27

SHOOT DATE: --
 SCALE: 1/4"=1'-0"

SET #: 196
 EPISODE: AMORT

**MINDY
 MURRAY'S
 APARTMENT**

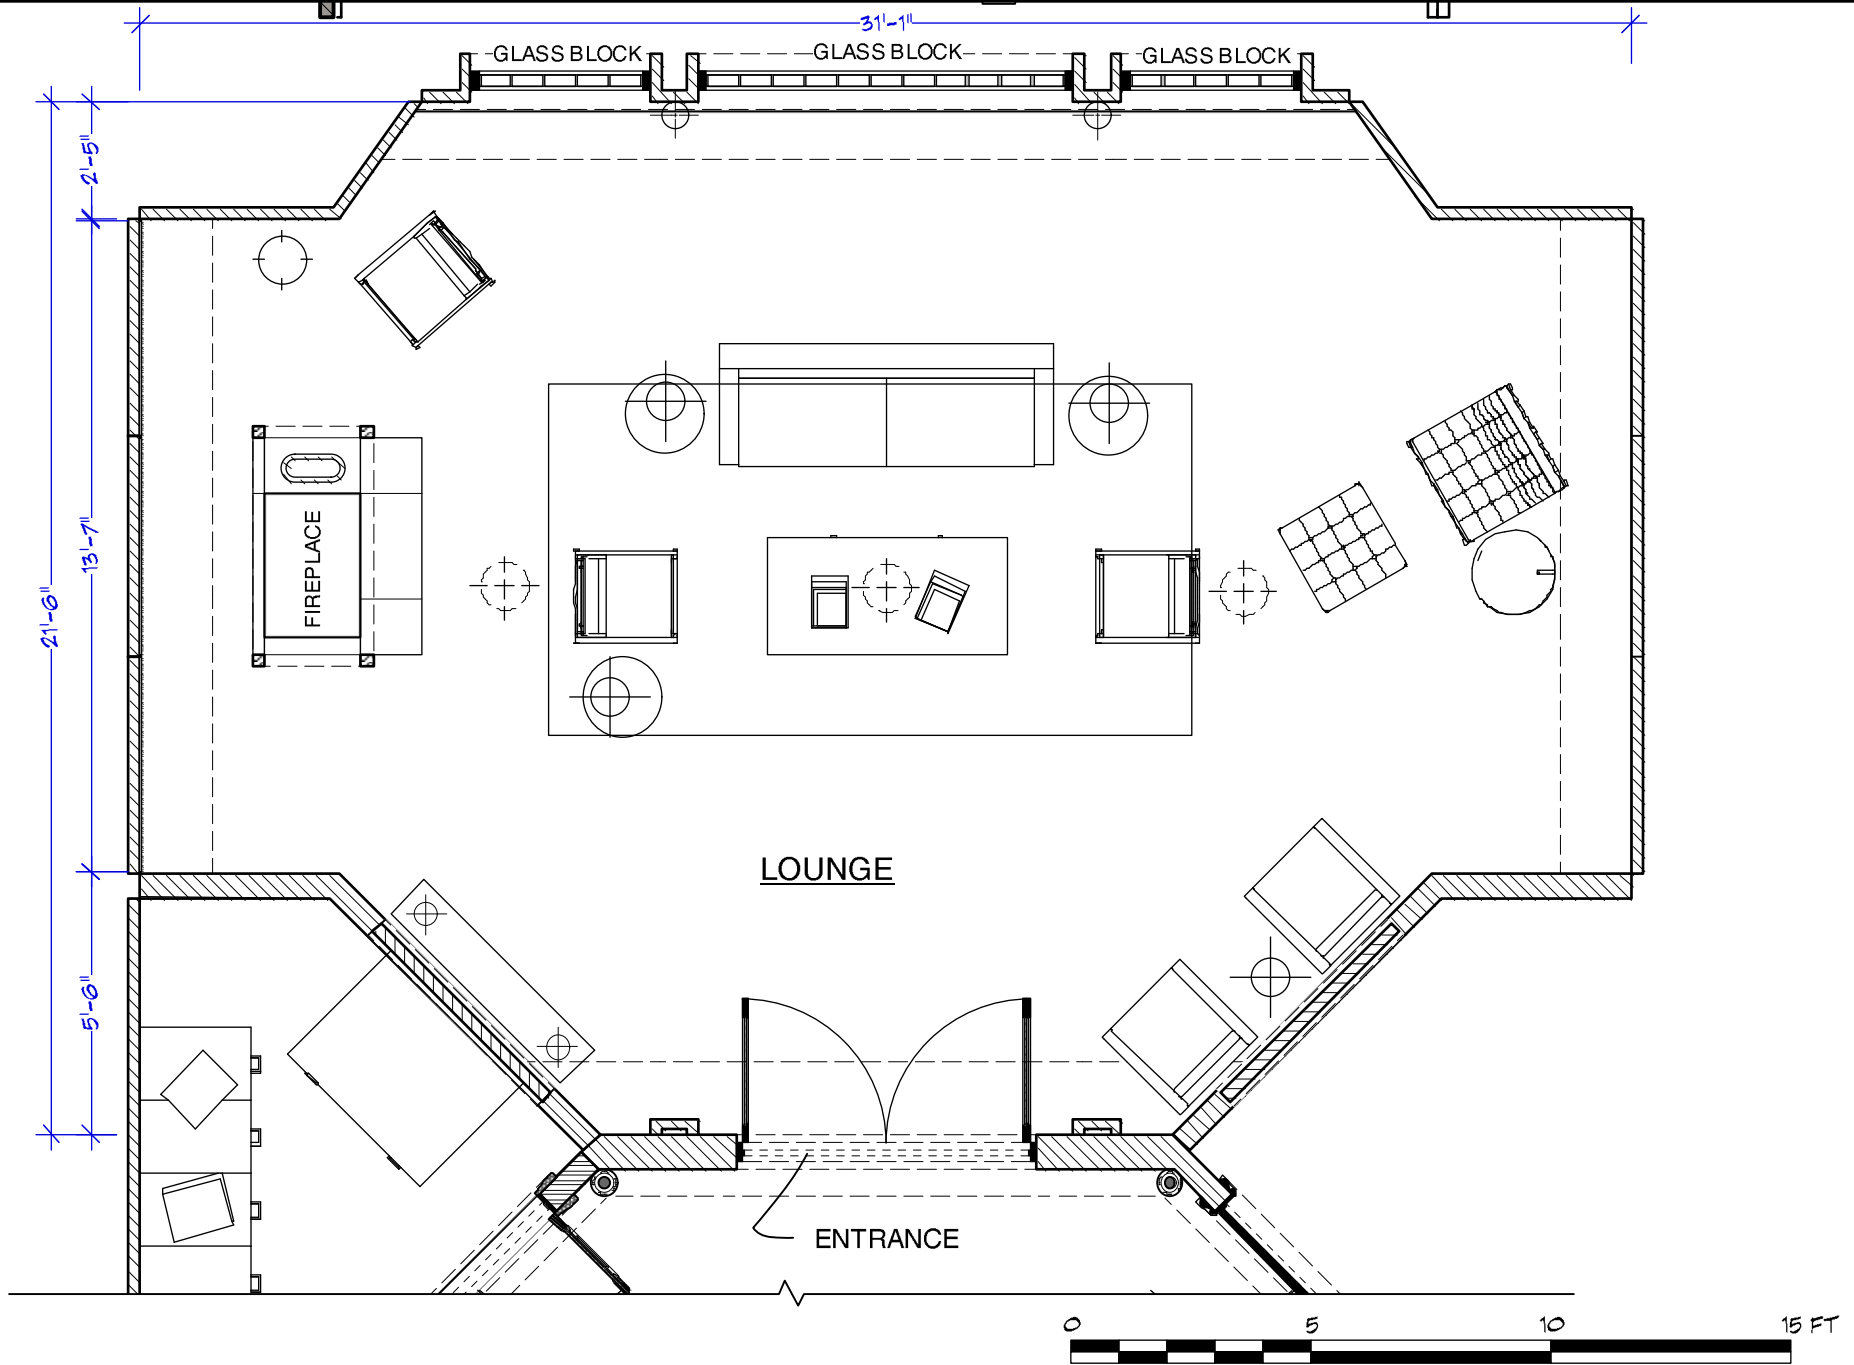


PROD. DESIGNER: CURT BEECH
 ART DIRECTOR: MARCI MUDD
 DRAWING BY: M. FAHRER

SCENE #:
 XX
 LOCATION:
 STEINER STAGE 28

SHOOT DATE:
 SCALE:
 1/4"=1'-0"

SET #:
 106
 EPISODE:
 AMORT

**BAT CAVE
 LOUNGE**

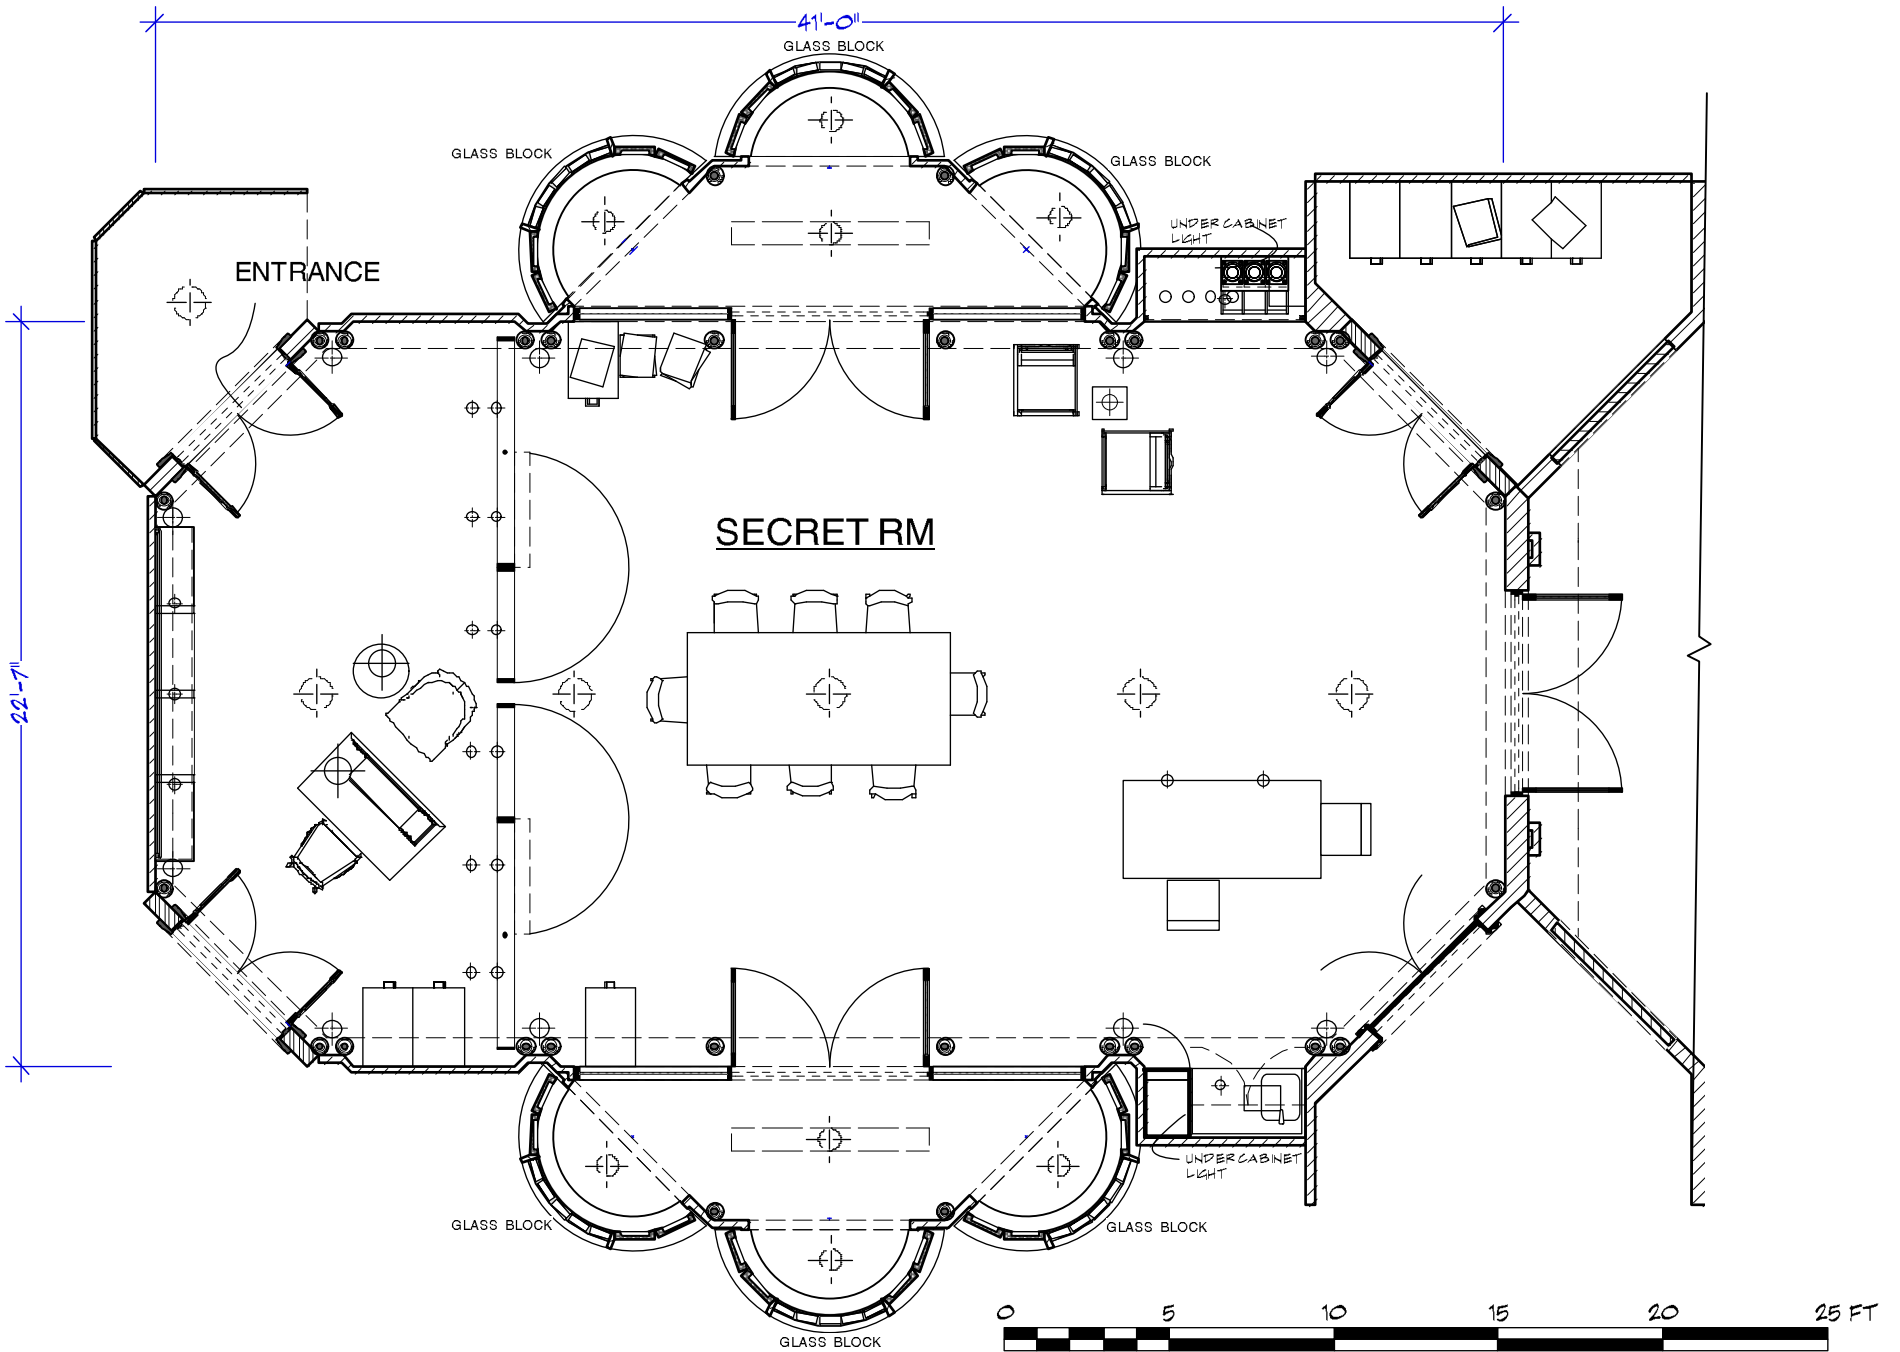


PROD. DESIGNER: CURT BEECH
 ART DIRECTOR: MARCI MUDD
 DRAWING BY: M. FAHRER

SCENE #:
 XX
 LOCATION:
 STEINER 28

SHOOT DATE:
 SCALE:
 1:70

SET #:
 106
 EPISODE:
 AMORT

**BAT CAVE
 SECRET ROOM**

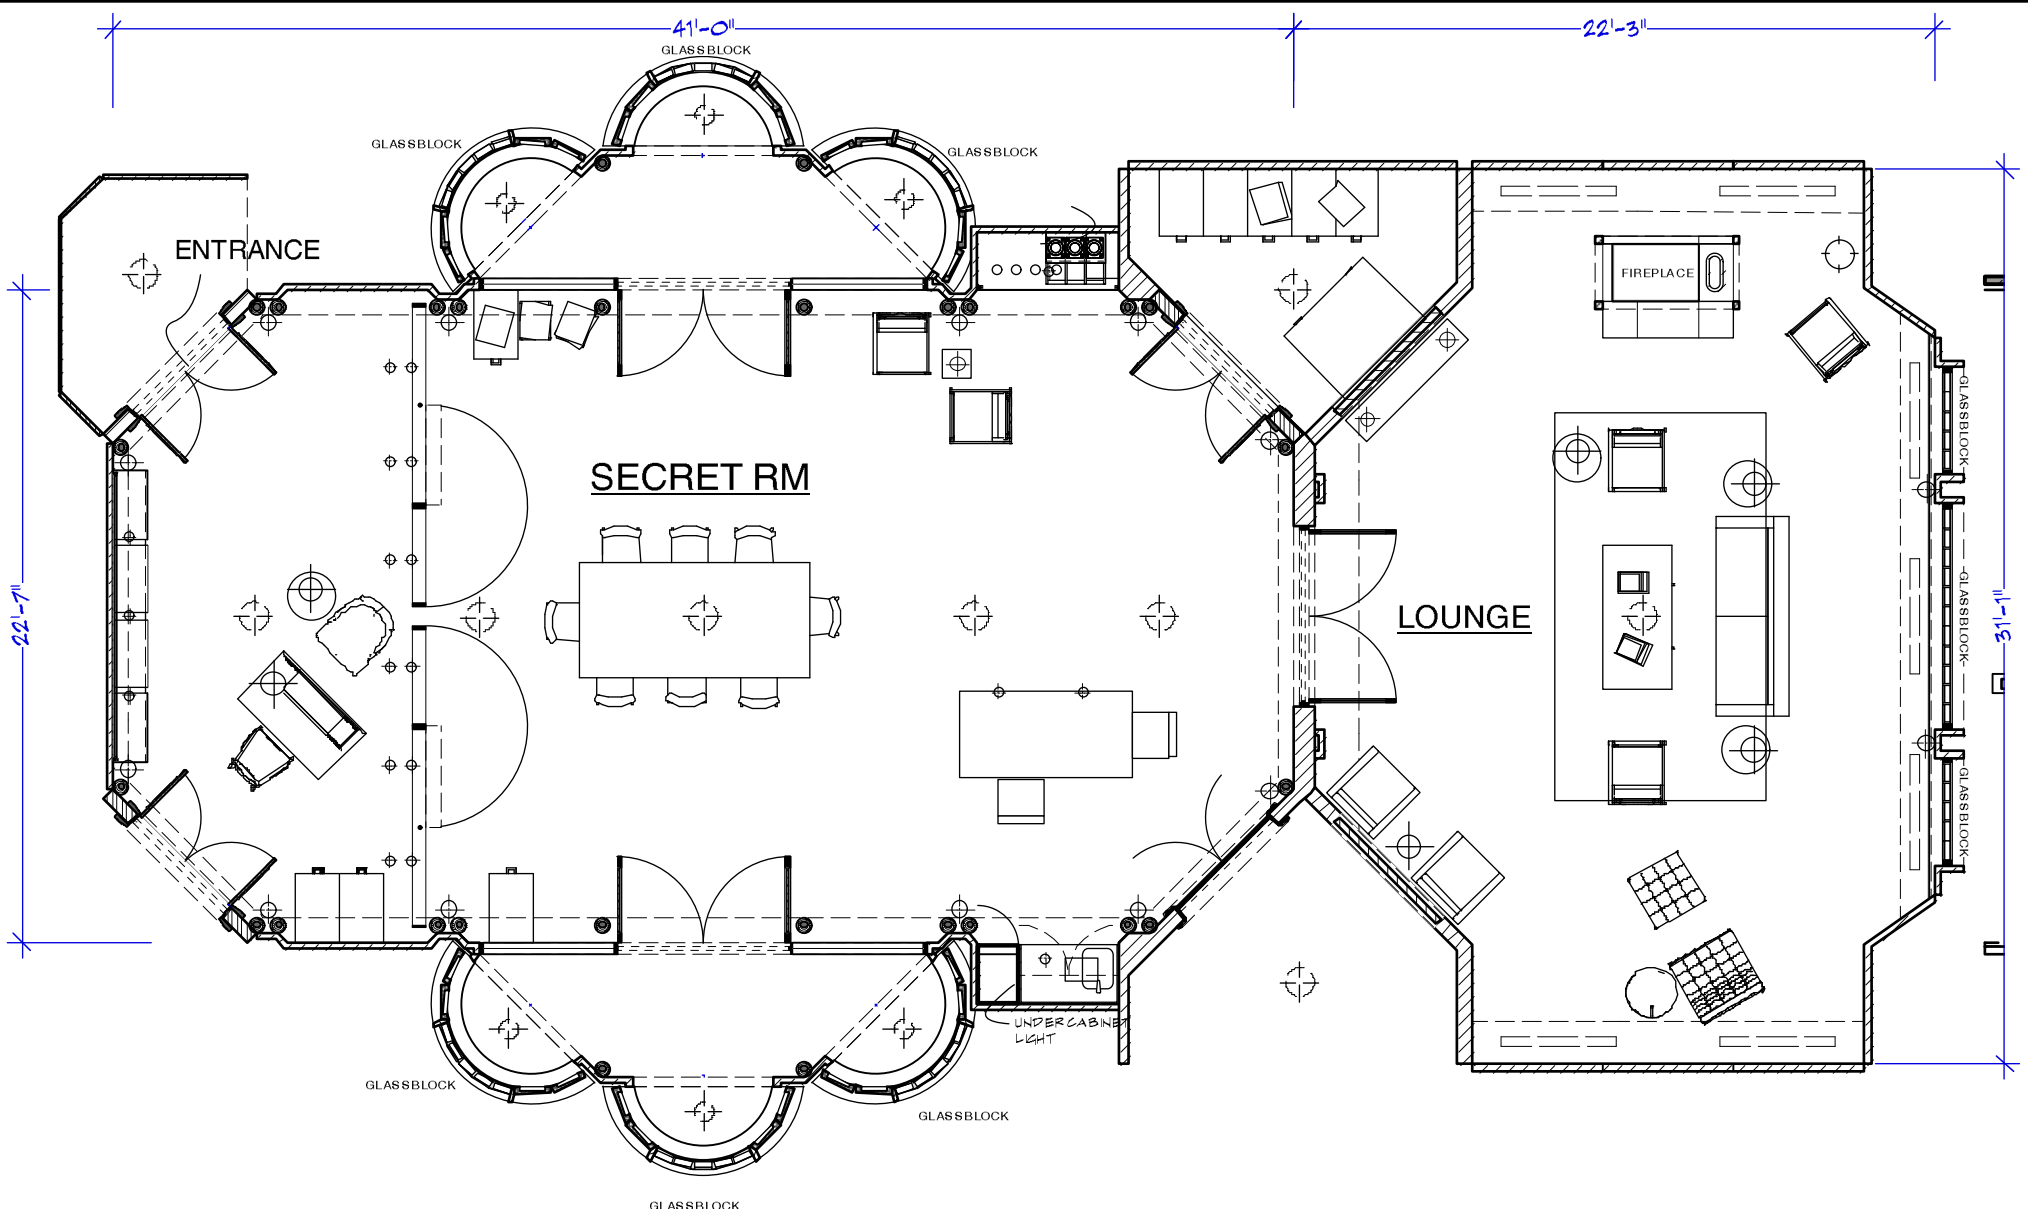

PROD. DESIGNER: CURT BEECH
 ART DIRECTOR: MARCI MUDD
 DRAWING BY: M. FAHRER

SCENE #:
 XX
 LOCATION:
 STEINER STAGE 28

SHOOT DATE:
 SCALE:
 1:80

SET #:
 106
 EPISODE:
 AMORT

BAT CAVE



CEILING @ 8'-0"

ELEVATORS

ENTRANCE

BATHROOM

OFF CAMERA

OFF CAMERA

OFF CAMERA

OFF CAMERA


OFF CAMERA

OFF CAMERA

OFF CAMERA

BULLPEN

GRIMSBY'S OFFICE

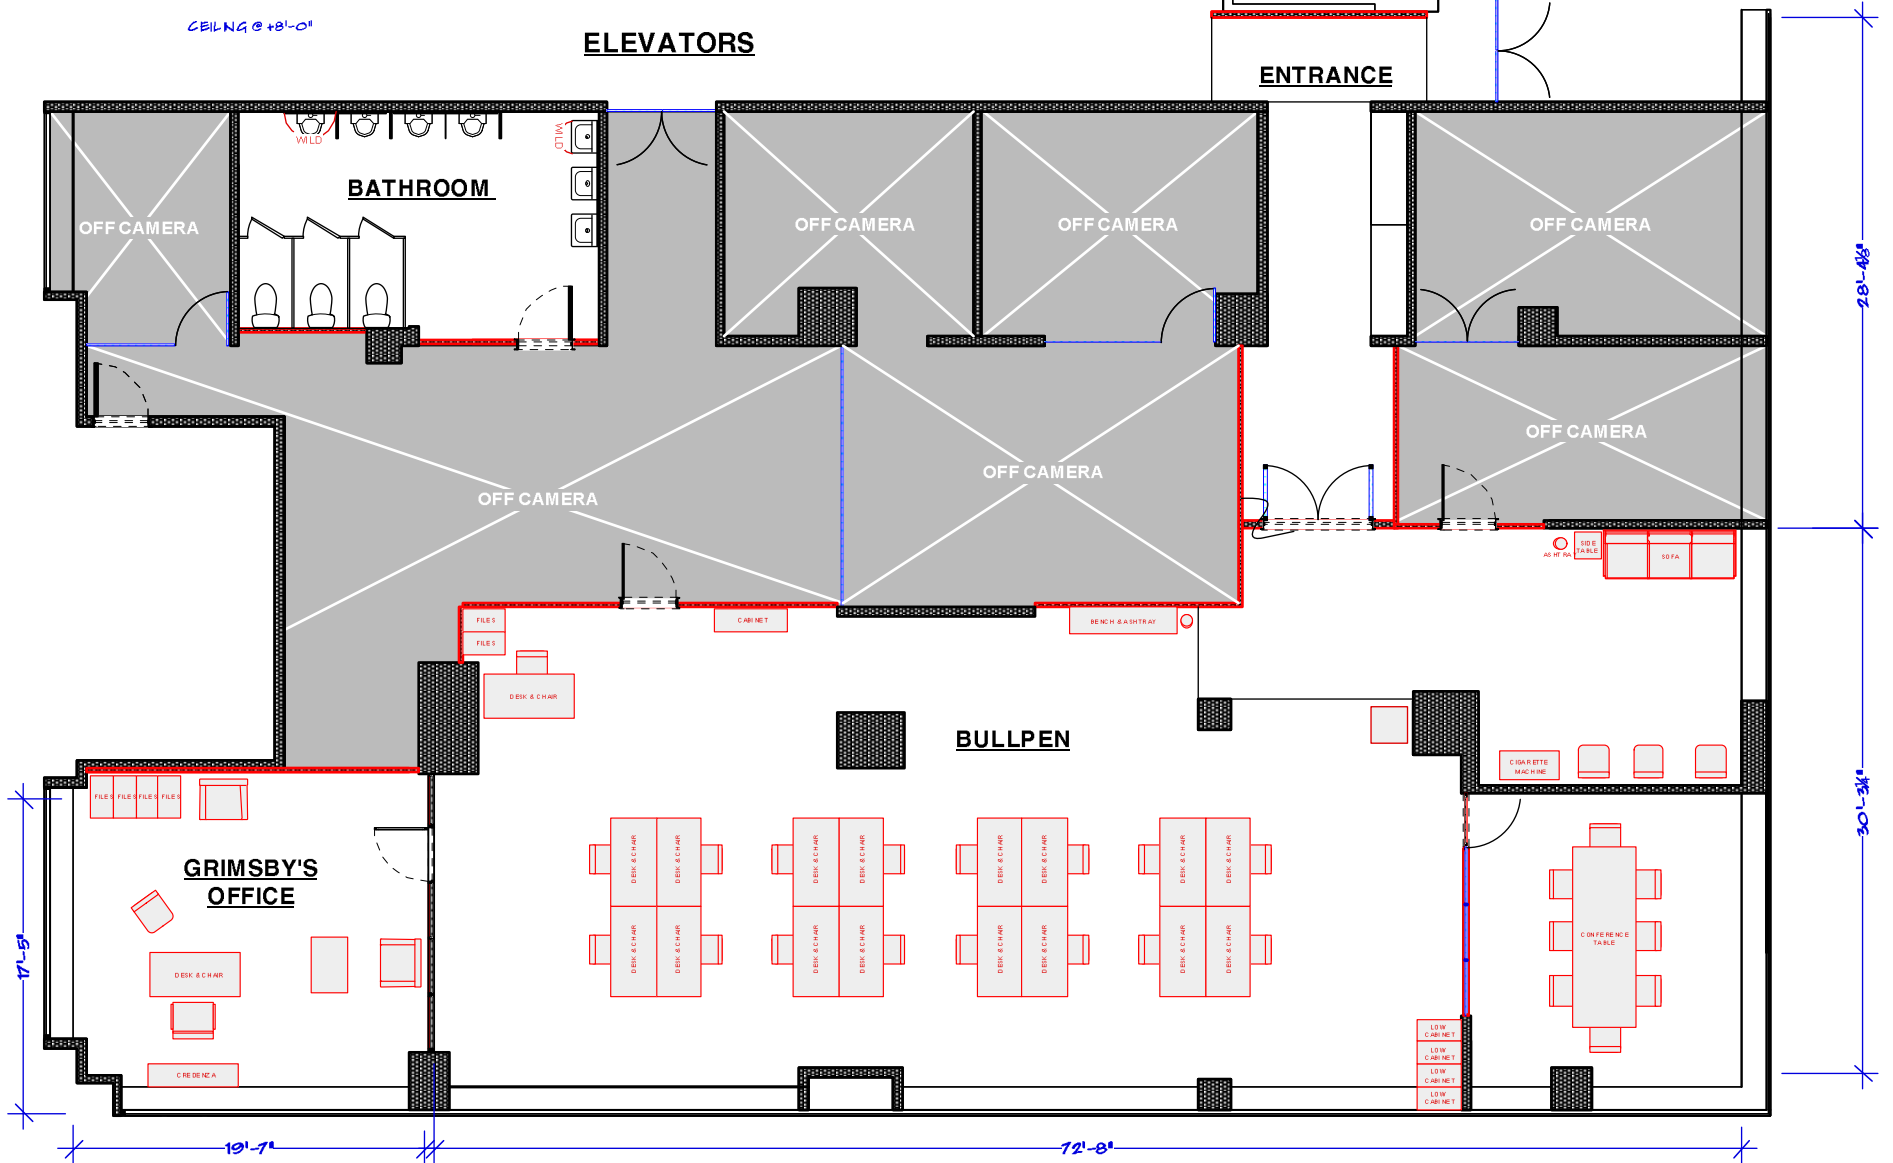

PROD. DESIGNER: CURT BEECH
ART DIRECTOR: MARCI MUDD

DRAWING BY: M. FAHRER

SCENE #:
XX

LOCATION:
405 PARK AVE 10022


SHOOT DATE:
6/24/19

SCALE:
3/32"=1'-0"

SET #:
133

EPISODE:
AMORT

FBI HQ

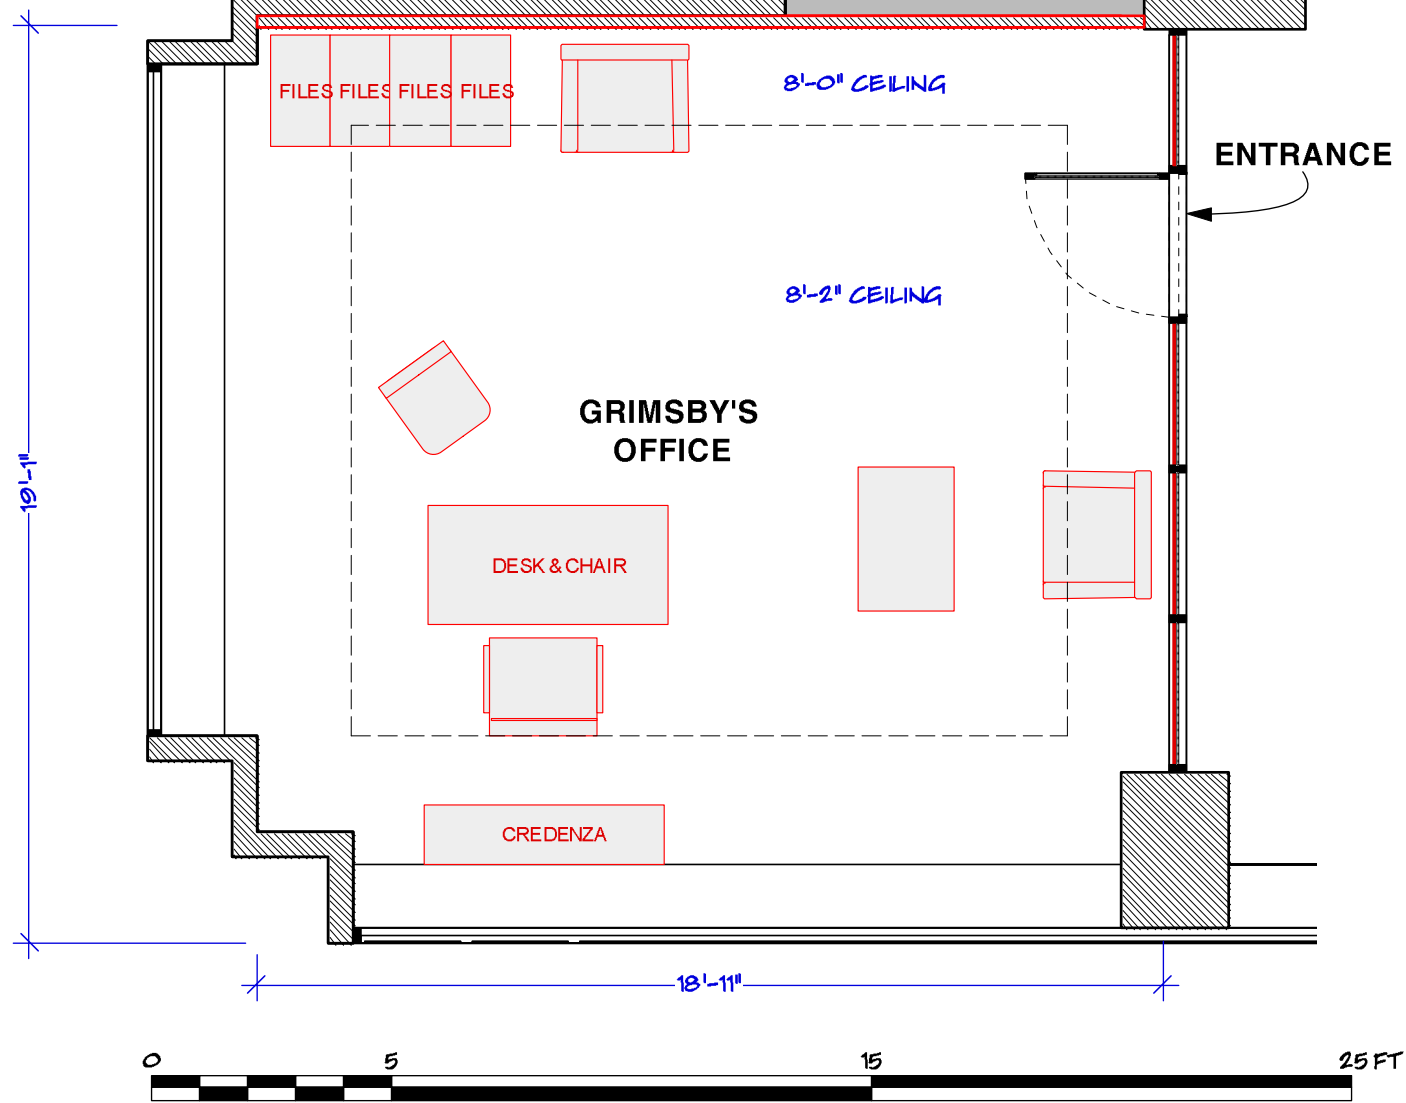

PROD. DESIGNER: CURT BEECH
ART DIRECTOR: MARCI MUDD
DRAWING BY: M. FAHRER

SCENE #:
XX
LOCATION:
405 PARK AVE 10022

SHOOT DATE:
6/24/2019
SCALE:
1/4"=1'-0"

SET #:
133
EPISODE:
AMORT

GRIMSBY'S OFFICE