



**UPDATE 09/02/2018**

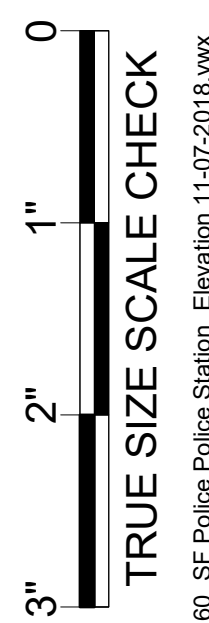


TRUE SIZE SCALE CHECK  
60\_SF Police Station\_Elevation 11-07-2018.vwx

Exec Producer: ALAN POUL Line Producer: GAIL BARRINGER Address: 295 Locust Ave, Bronx, NY 10454 Prod. Designer: LESTER COHEN Set Decorator: KERI LEDERMAN	Exec Producer: UPM: LORI JOHNSON Art Director: JORDAN JACOBS Const. Coordinator: RAY SAMITZ	Set Name & Description: <b>SAN FRANCISCO POLICE STATION - TECHNICAL PLAN</b> Director: ALAN POUL Location: <b>STAGE 1</b>	Episode: <b>XXX</b>	Drawing Date: <b>3/30/2020</b>	Drawn by: <b>M. FAHRER</b>
			Set #: <b>60</b>	Sheet Date: <b>XX/XX/2018</b>	Sheet No.: <b>60-01</b>

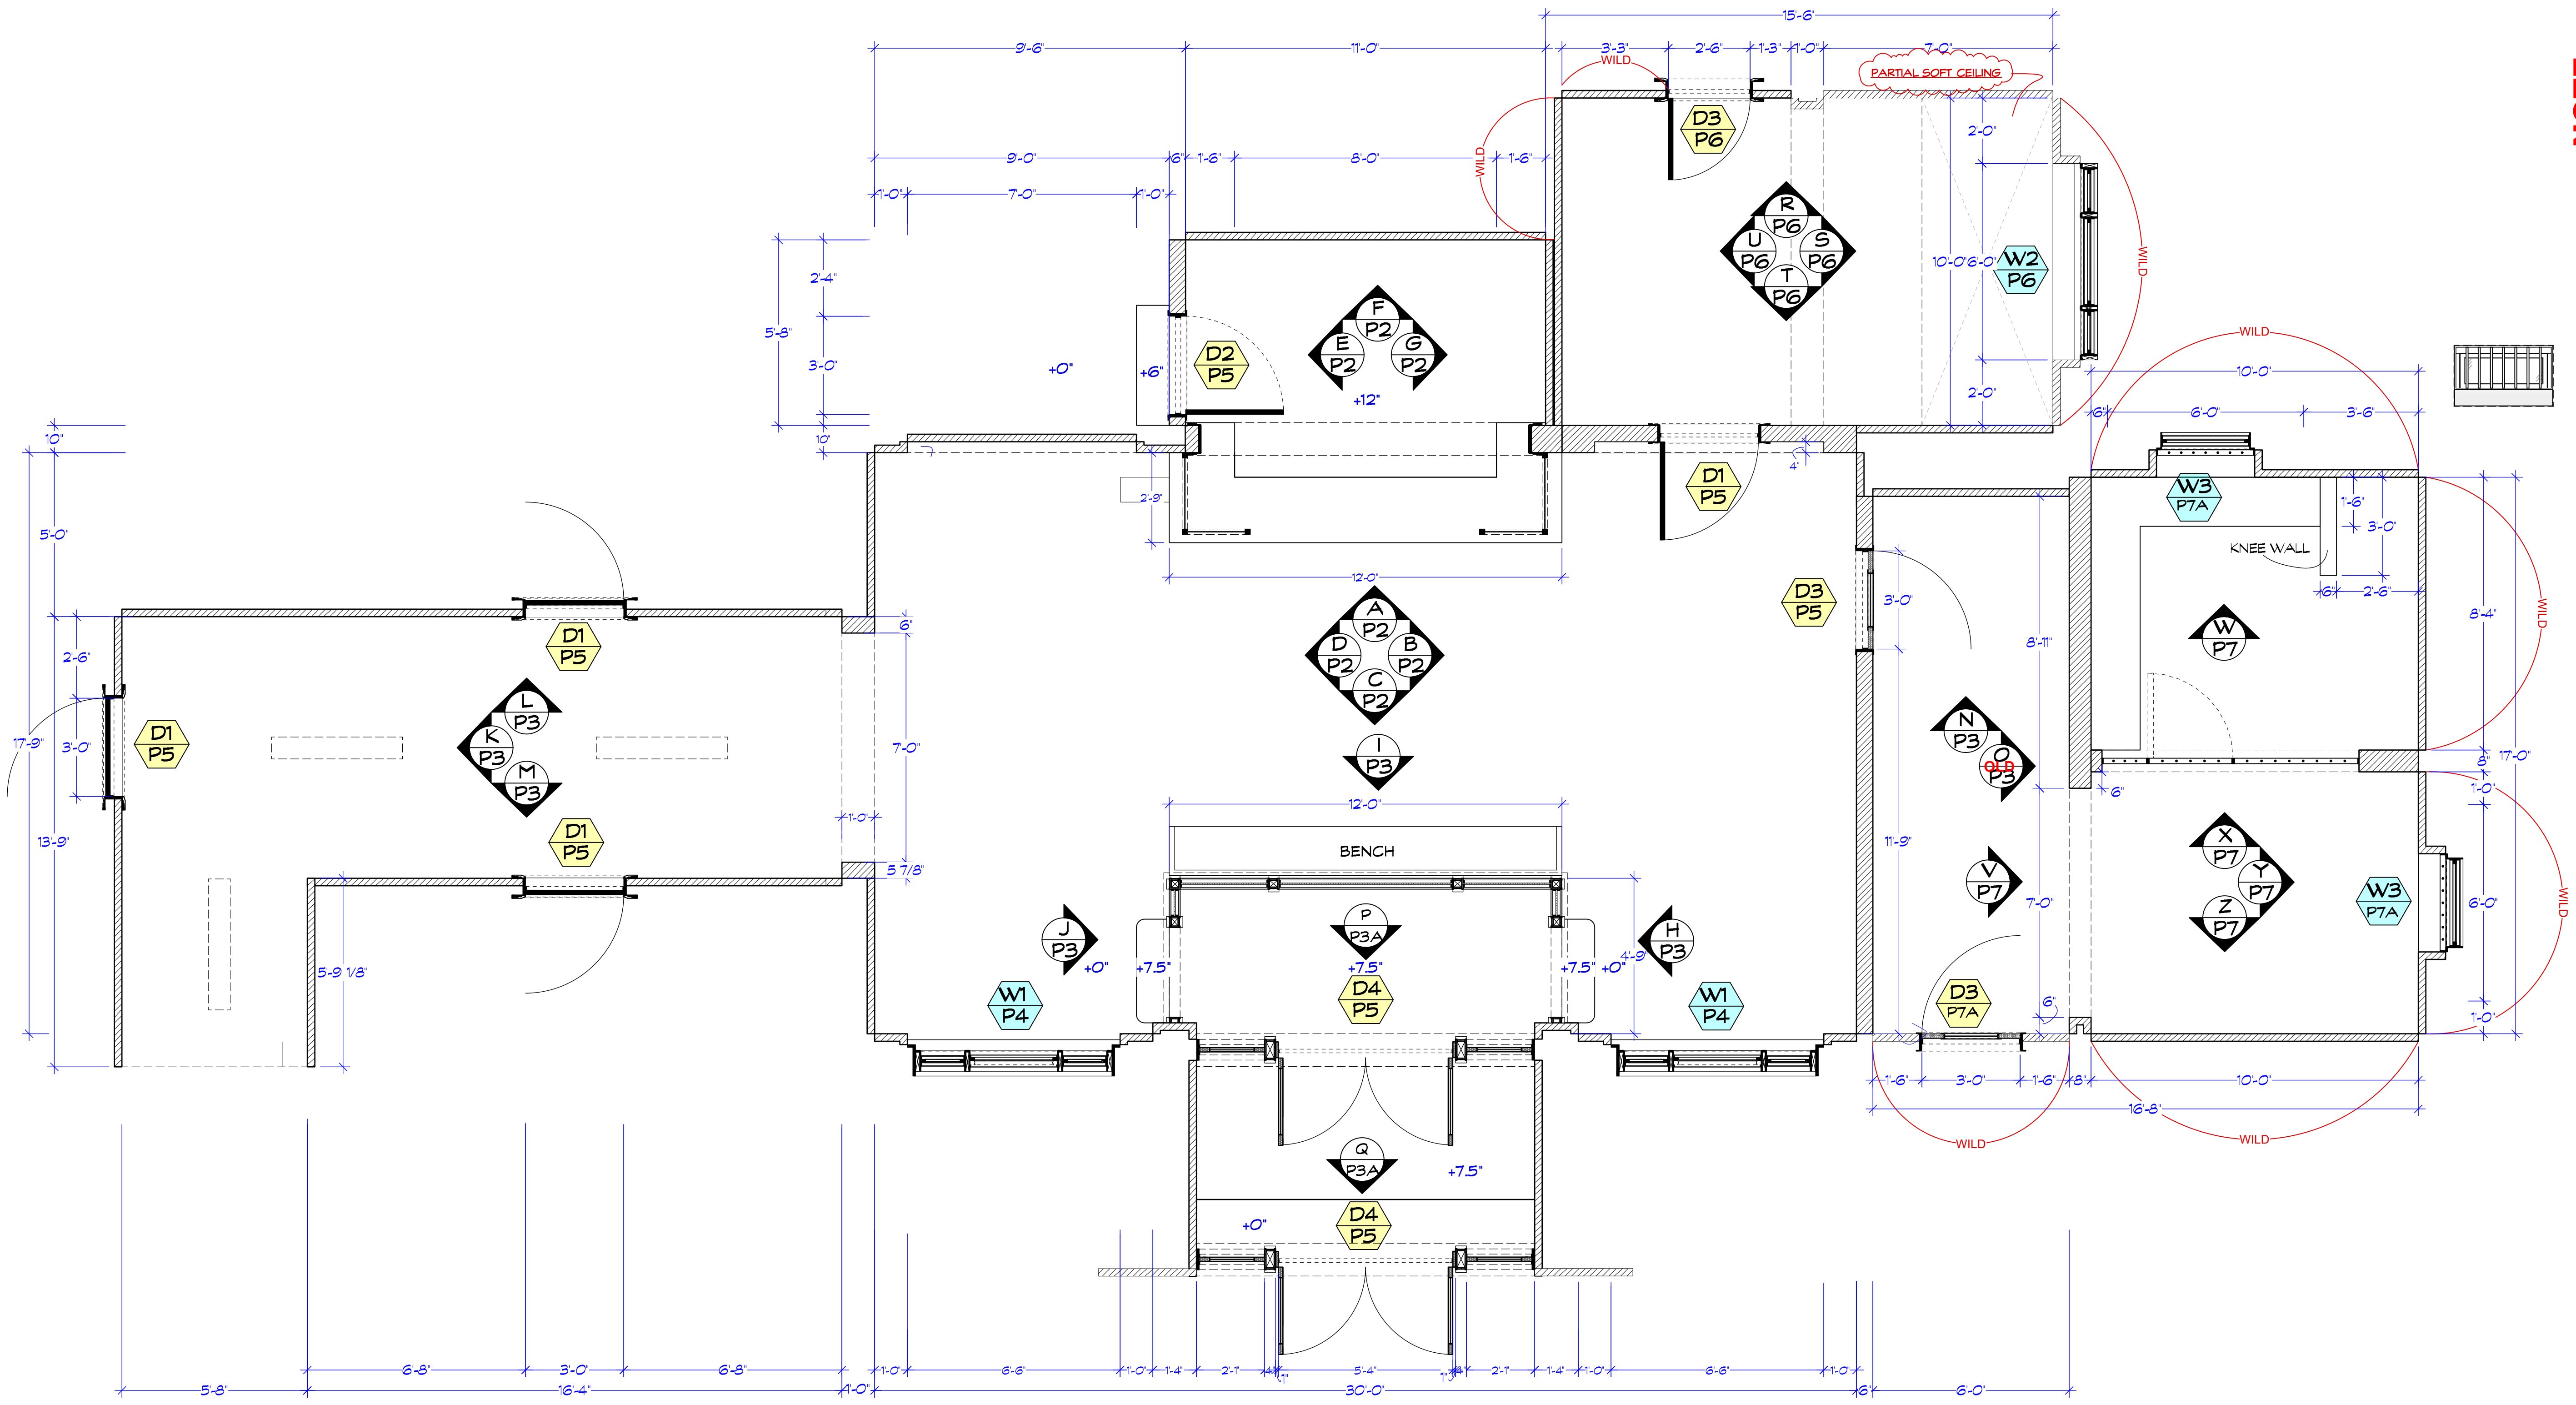

TECHNICAL PLAN  
Scale: 3/8" = 1'-0"

**NOTE:**  
**REVISED SCALE IS NOW 3/8"=1'-0"**  
**ADDED HOLDING CELL LAYOUT**  
**WILD WALLS INDICATED**  
**PARTIAL SOFT CEILING UN OFFICE**  
**REVISED 10/03/2018**

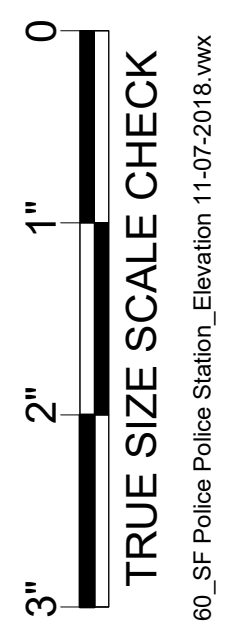

Set Name & Description: <b>SAN FRANCISCO POLICE STATION - TECHNICAL PLAN</b>		Episode: <b>XXX</b>	Drawn by: <b>M. FAHRER</b>
Exec Producer: ALAN POUL Line Producer: GAIL BARRINGER UPM: LORI JOHNSON Address: 295 Locust Ave, Bronx, NY 10454		Set #: <b>60</b>	Drawing Date: <b>3/30/2020</b>
Art Director: JORDAN JACOBS Constr. Coordinator: RAY SAMITZ		Scale: <b>3/8"=1'-0"</b>	Sheet Date: <b>XX/XX/2018</b>
Director: ALAN POUL Location: <b>STAGE 1</b>		Sheet No.: <b>60-01</b>	














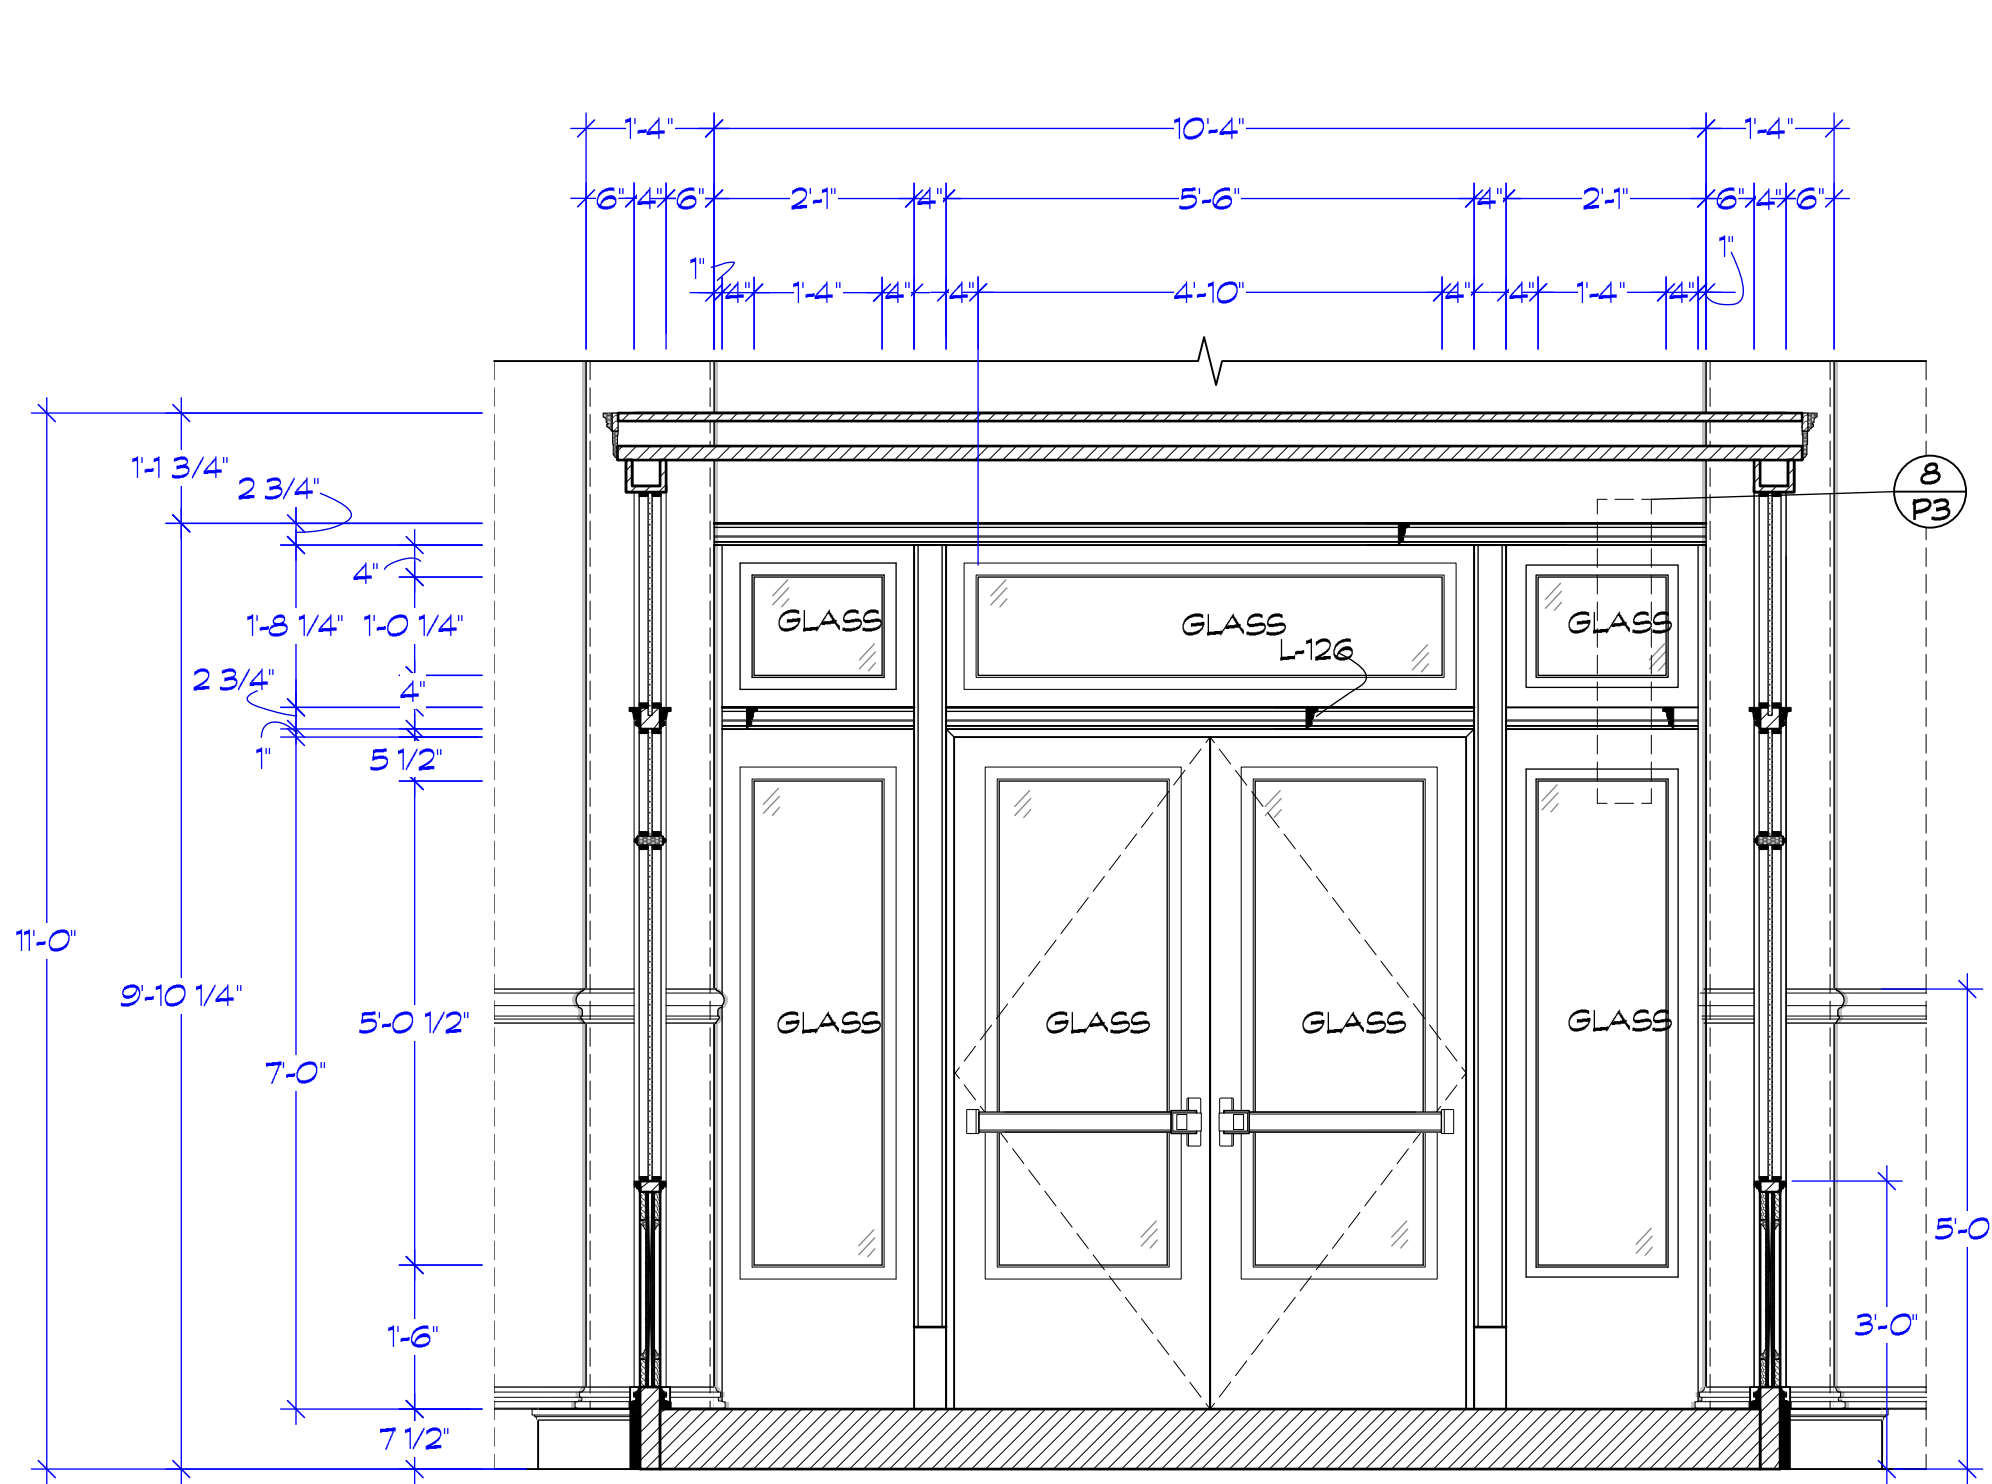


**P FOYER ENTRANCE**  
Scale: 1/2" = 1'-0"

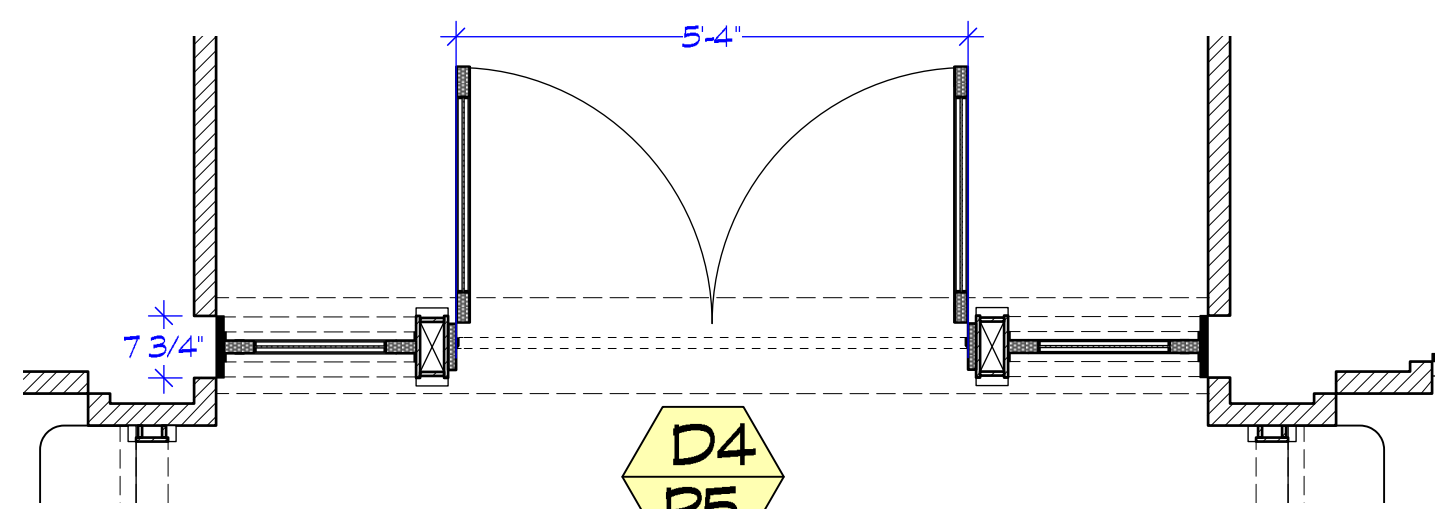


**FOYER ENTRANCE PLAN**  
Scale: 1/2" = 1'-0"

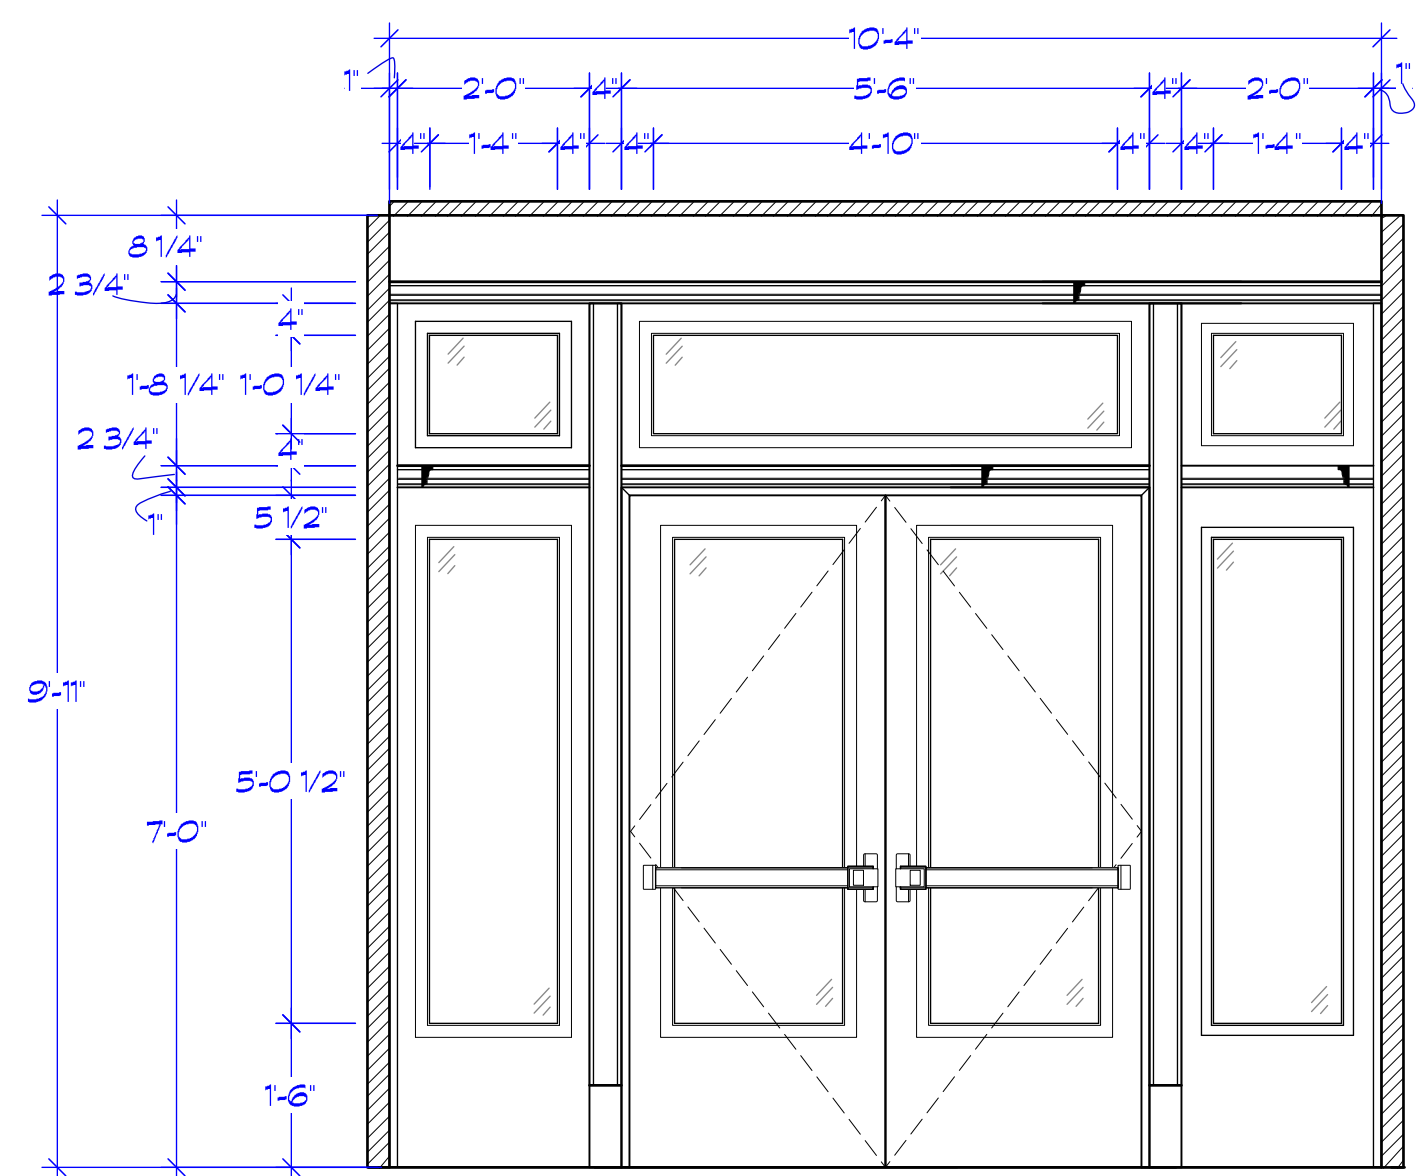

**Q MAIN ENTRANCE**  
Scale: 1/2" = 1'-0"

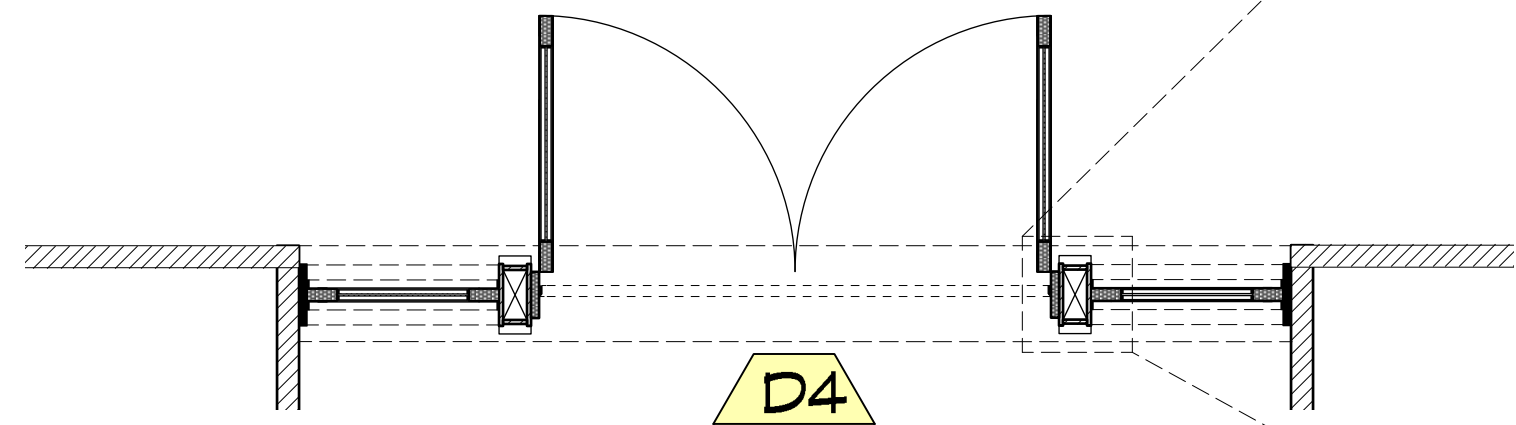


**ENTRANCE PLAN**  
Scale: 1/2" = 1'-0"

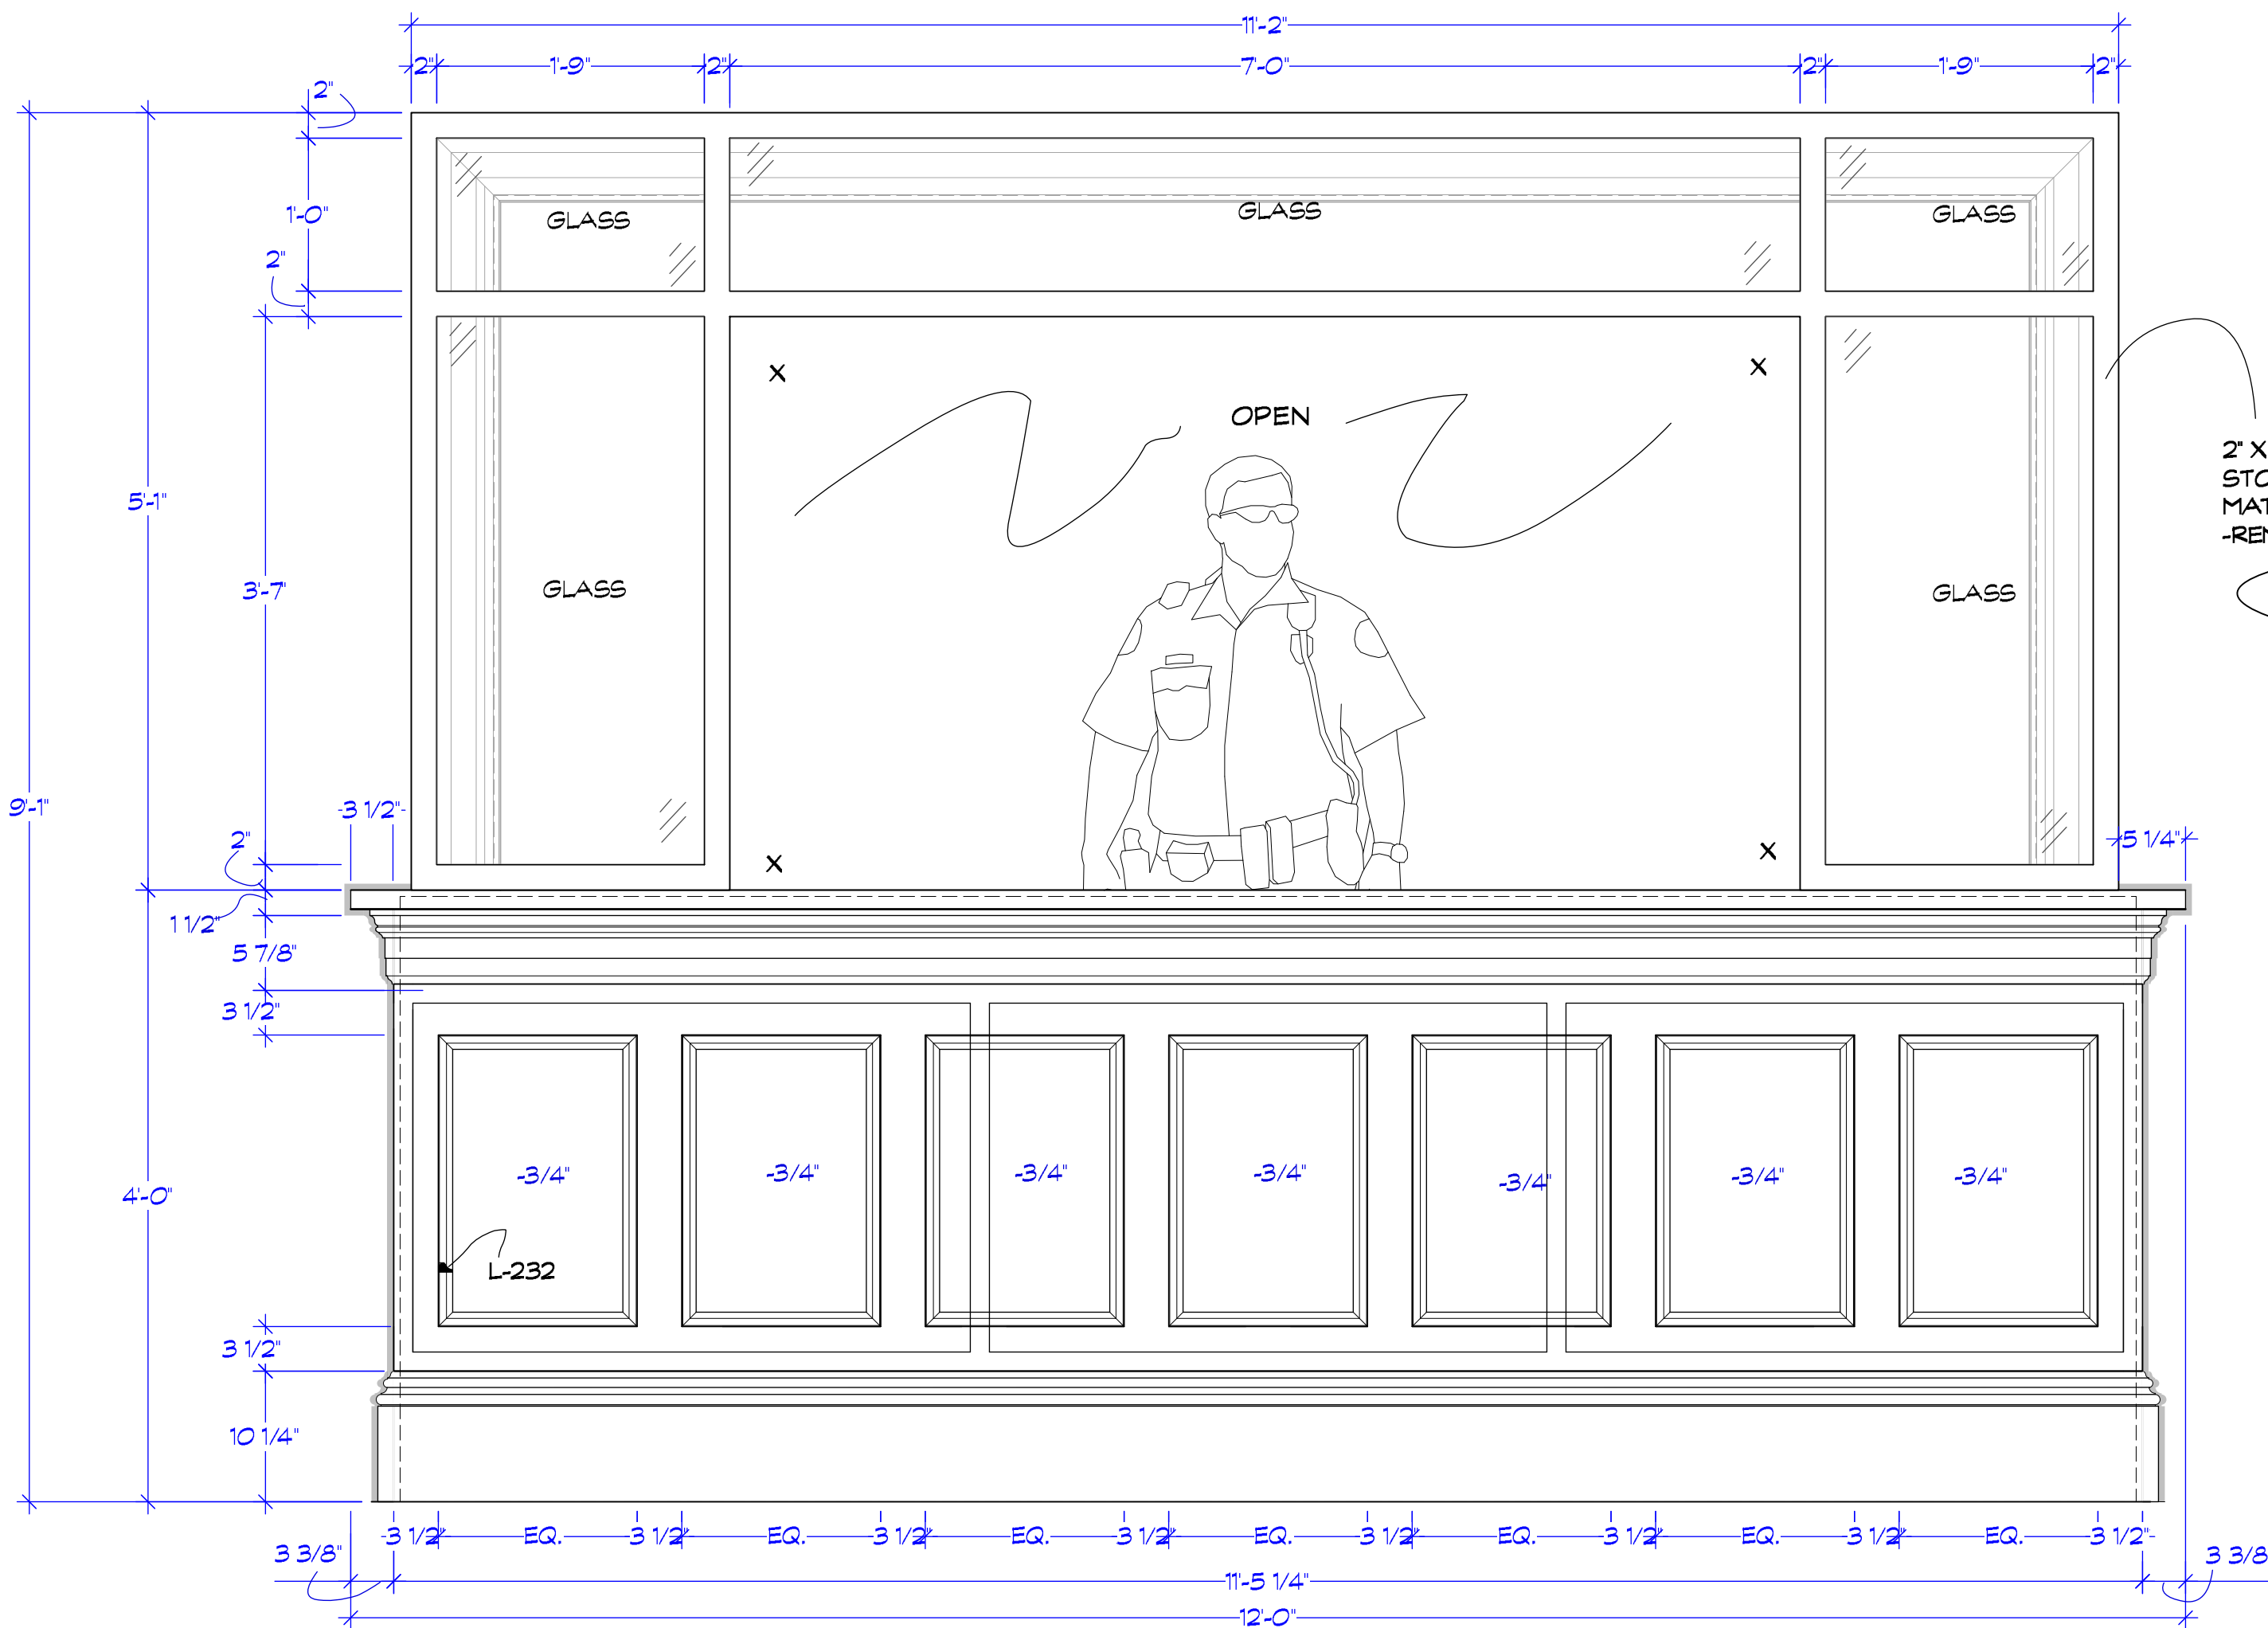


**SARGENT'S DESK FRONT VIEW**  
Scale: 1" = 1'-0"


**SARGENT'S DESK SIDE**  
Scale: 1" = 1'-0"

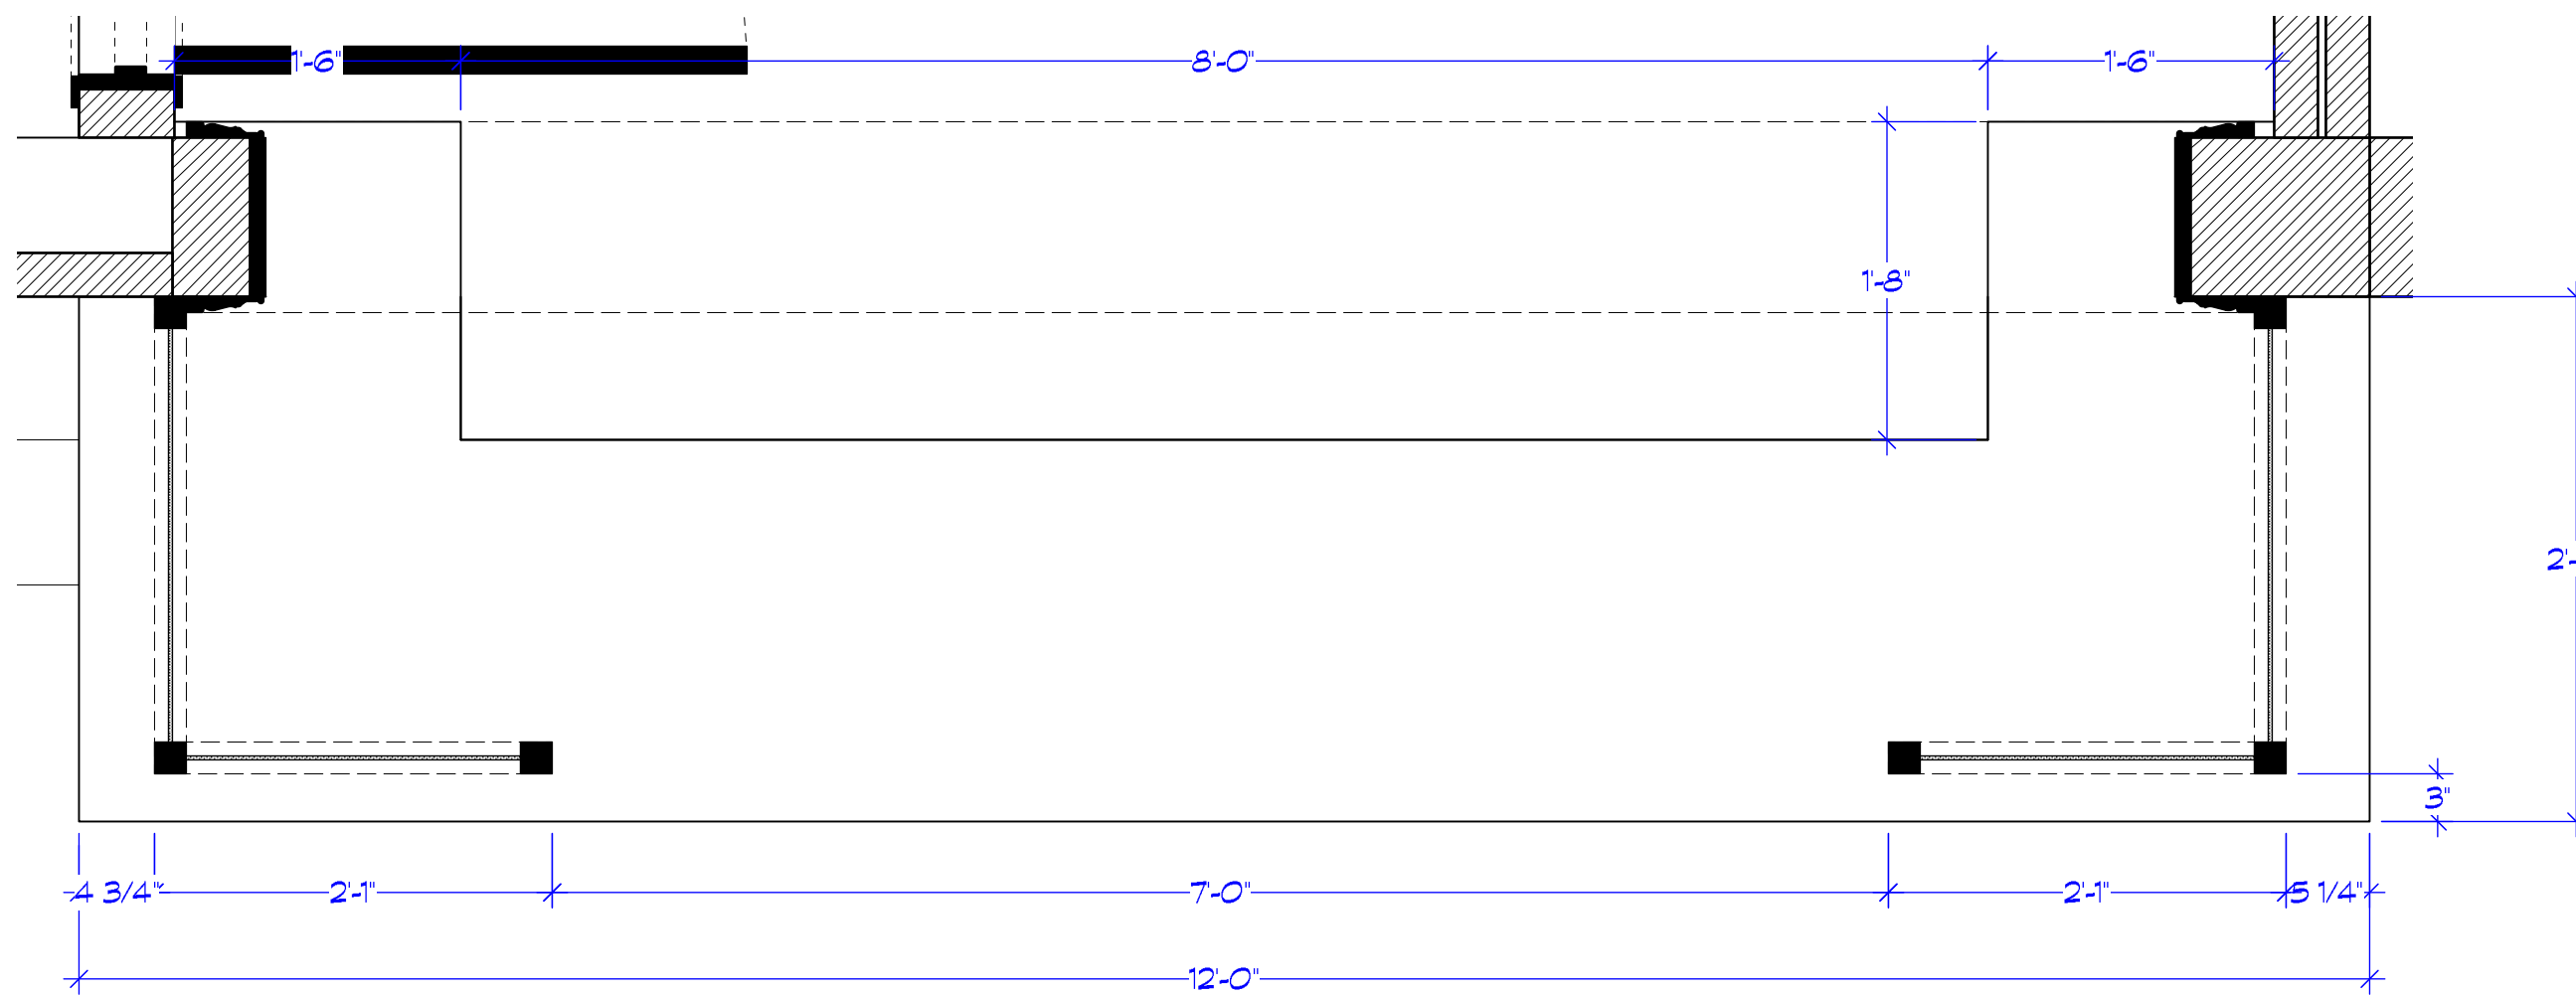

**SARGENT'S DESK PLAN**  
Scale: 1" = 1'-0"

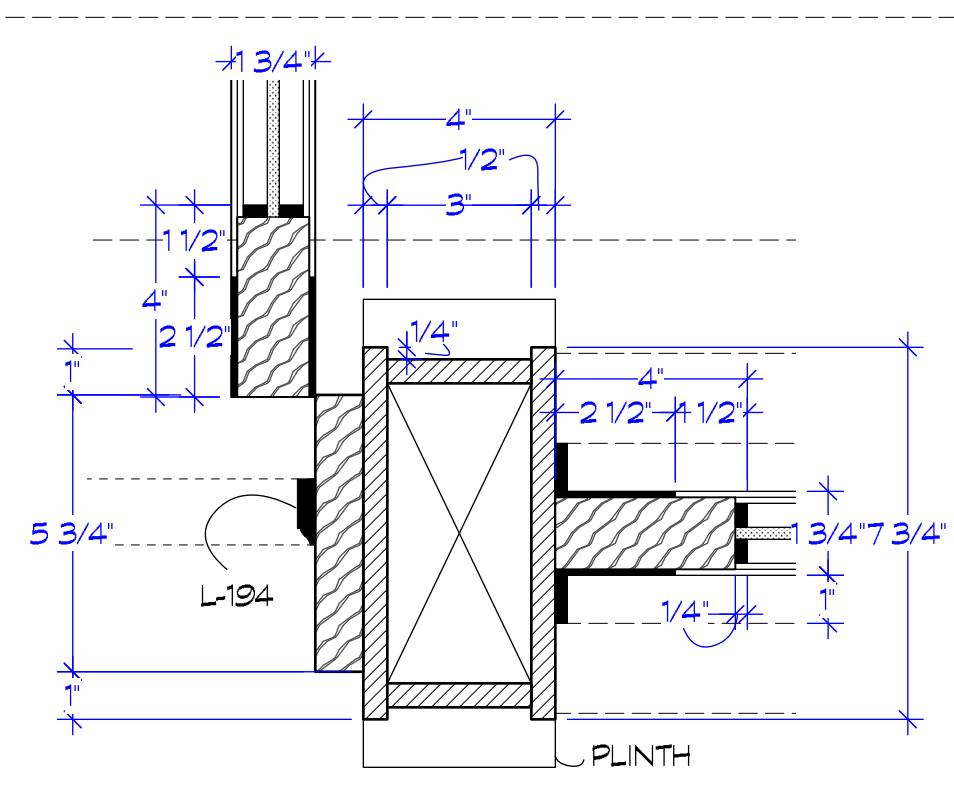

**10 DOOR JAMB DETAIL**  
Scale: 3" = 1'-0"

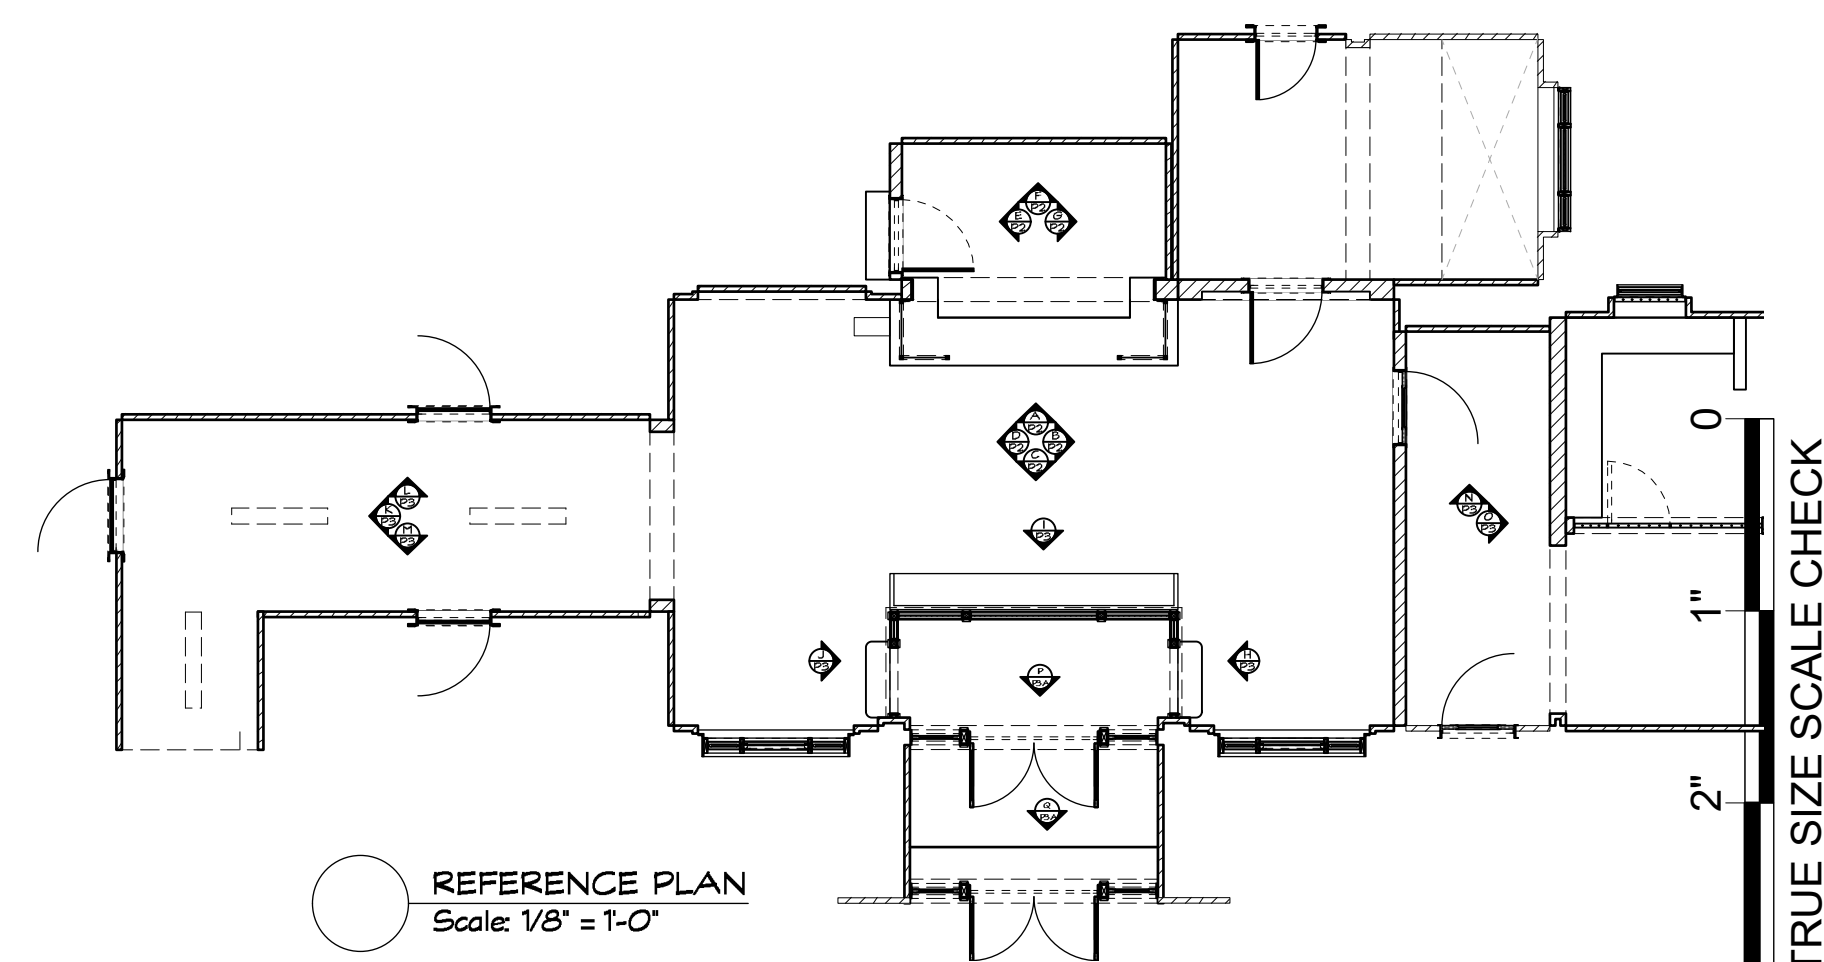

**REFERENCE PLAN**  
Scale: 1/8" = 1'-0"







**RELEASE 09/05/2018**

Episode: <b>XXX</b> Set #: <b>60</b> Scale: <b>NOTED</b>		Drawn by: <b>M. FAHRER</b> Drawing Date: <b>3/30/2020</b> Sheet No.: <b>60-03A</b>	
Set Name & Description: <b>SAN FRANCISCO POLICE STATION - ELEVATIONS</b>		Director: <b>ALAN POUL</b> Location: <b>STAGE 1</b>	
Exec Producer: <b>ALAN POUL</b> Line Producer: <b>GAIL BARRINGER</b> Address: <b>295 Locust Ave, Bronx, NY 10454</b>		Art Director: <b>JORDAN JACOBS</b> Const. Coordinator: <b>RAY SAMITZ</b>	
Prod. Designer: <b>LESTER COHEN</b> Set Decorator: <b>KERI LEDERMAN</b>		Exec Producer: <b>ALAN POUL</b> UPM: <b>LORI JOHNSON</b>	

TRUE SIZE SCALE CHECK  
60\_SF Police Station\_Elevation 11-07-2018.vwx





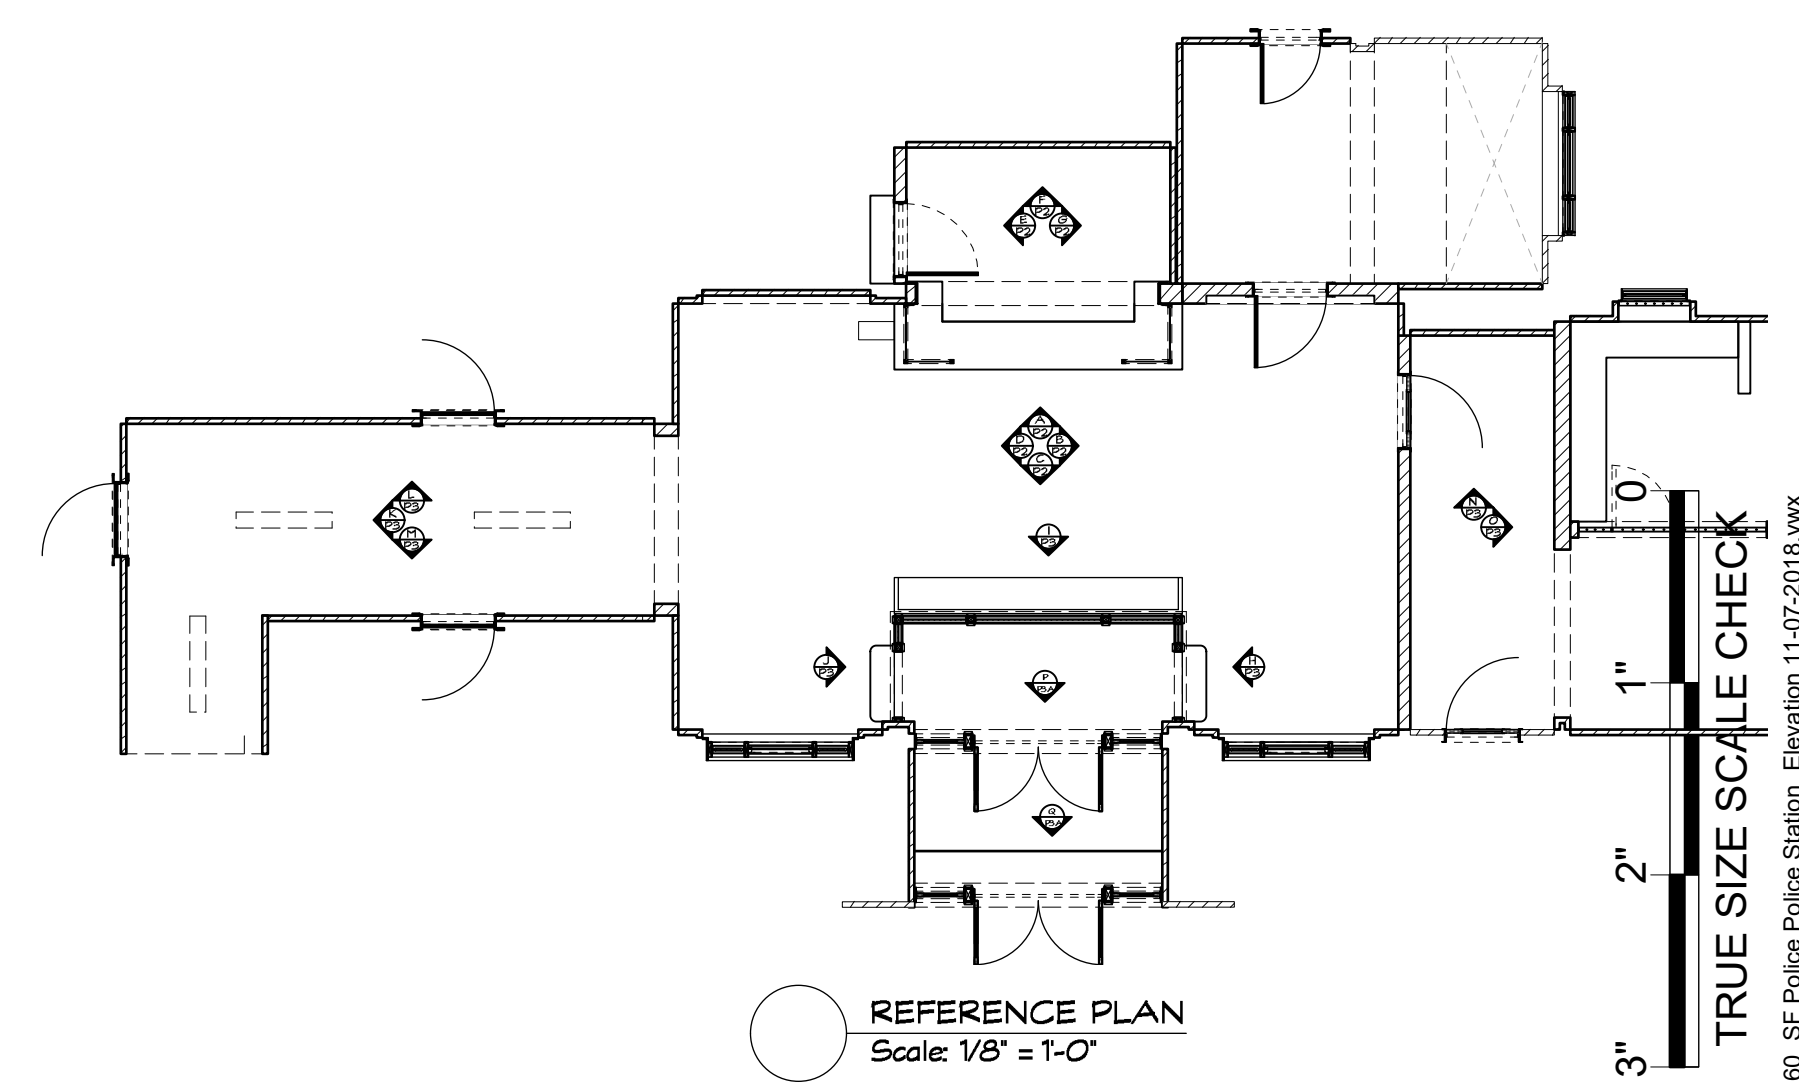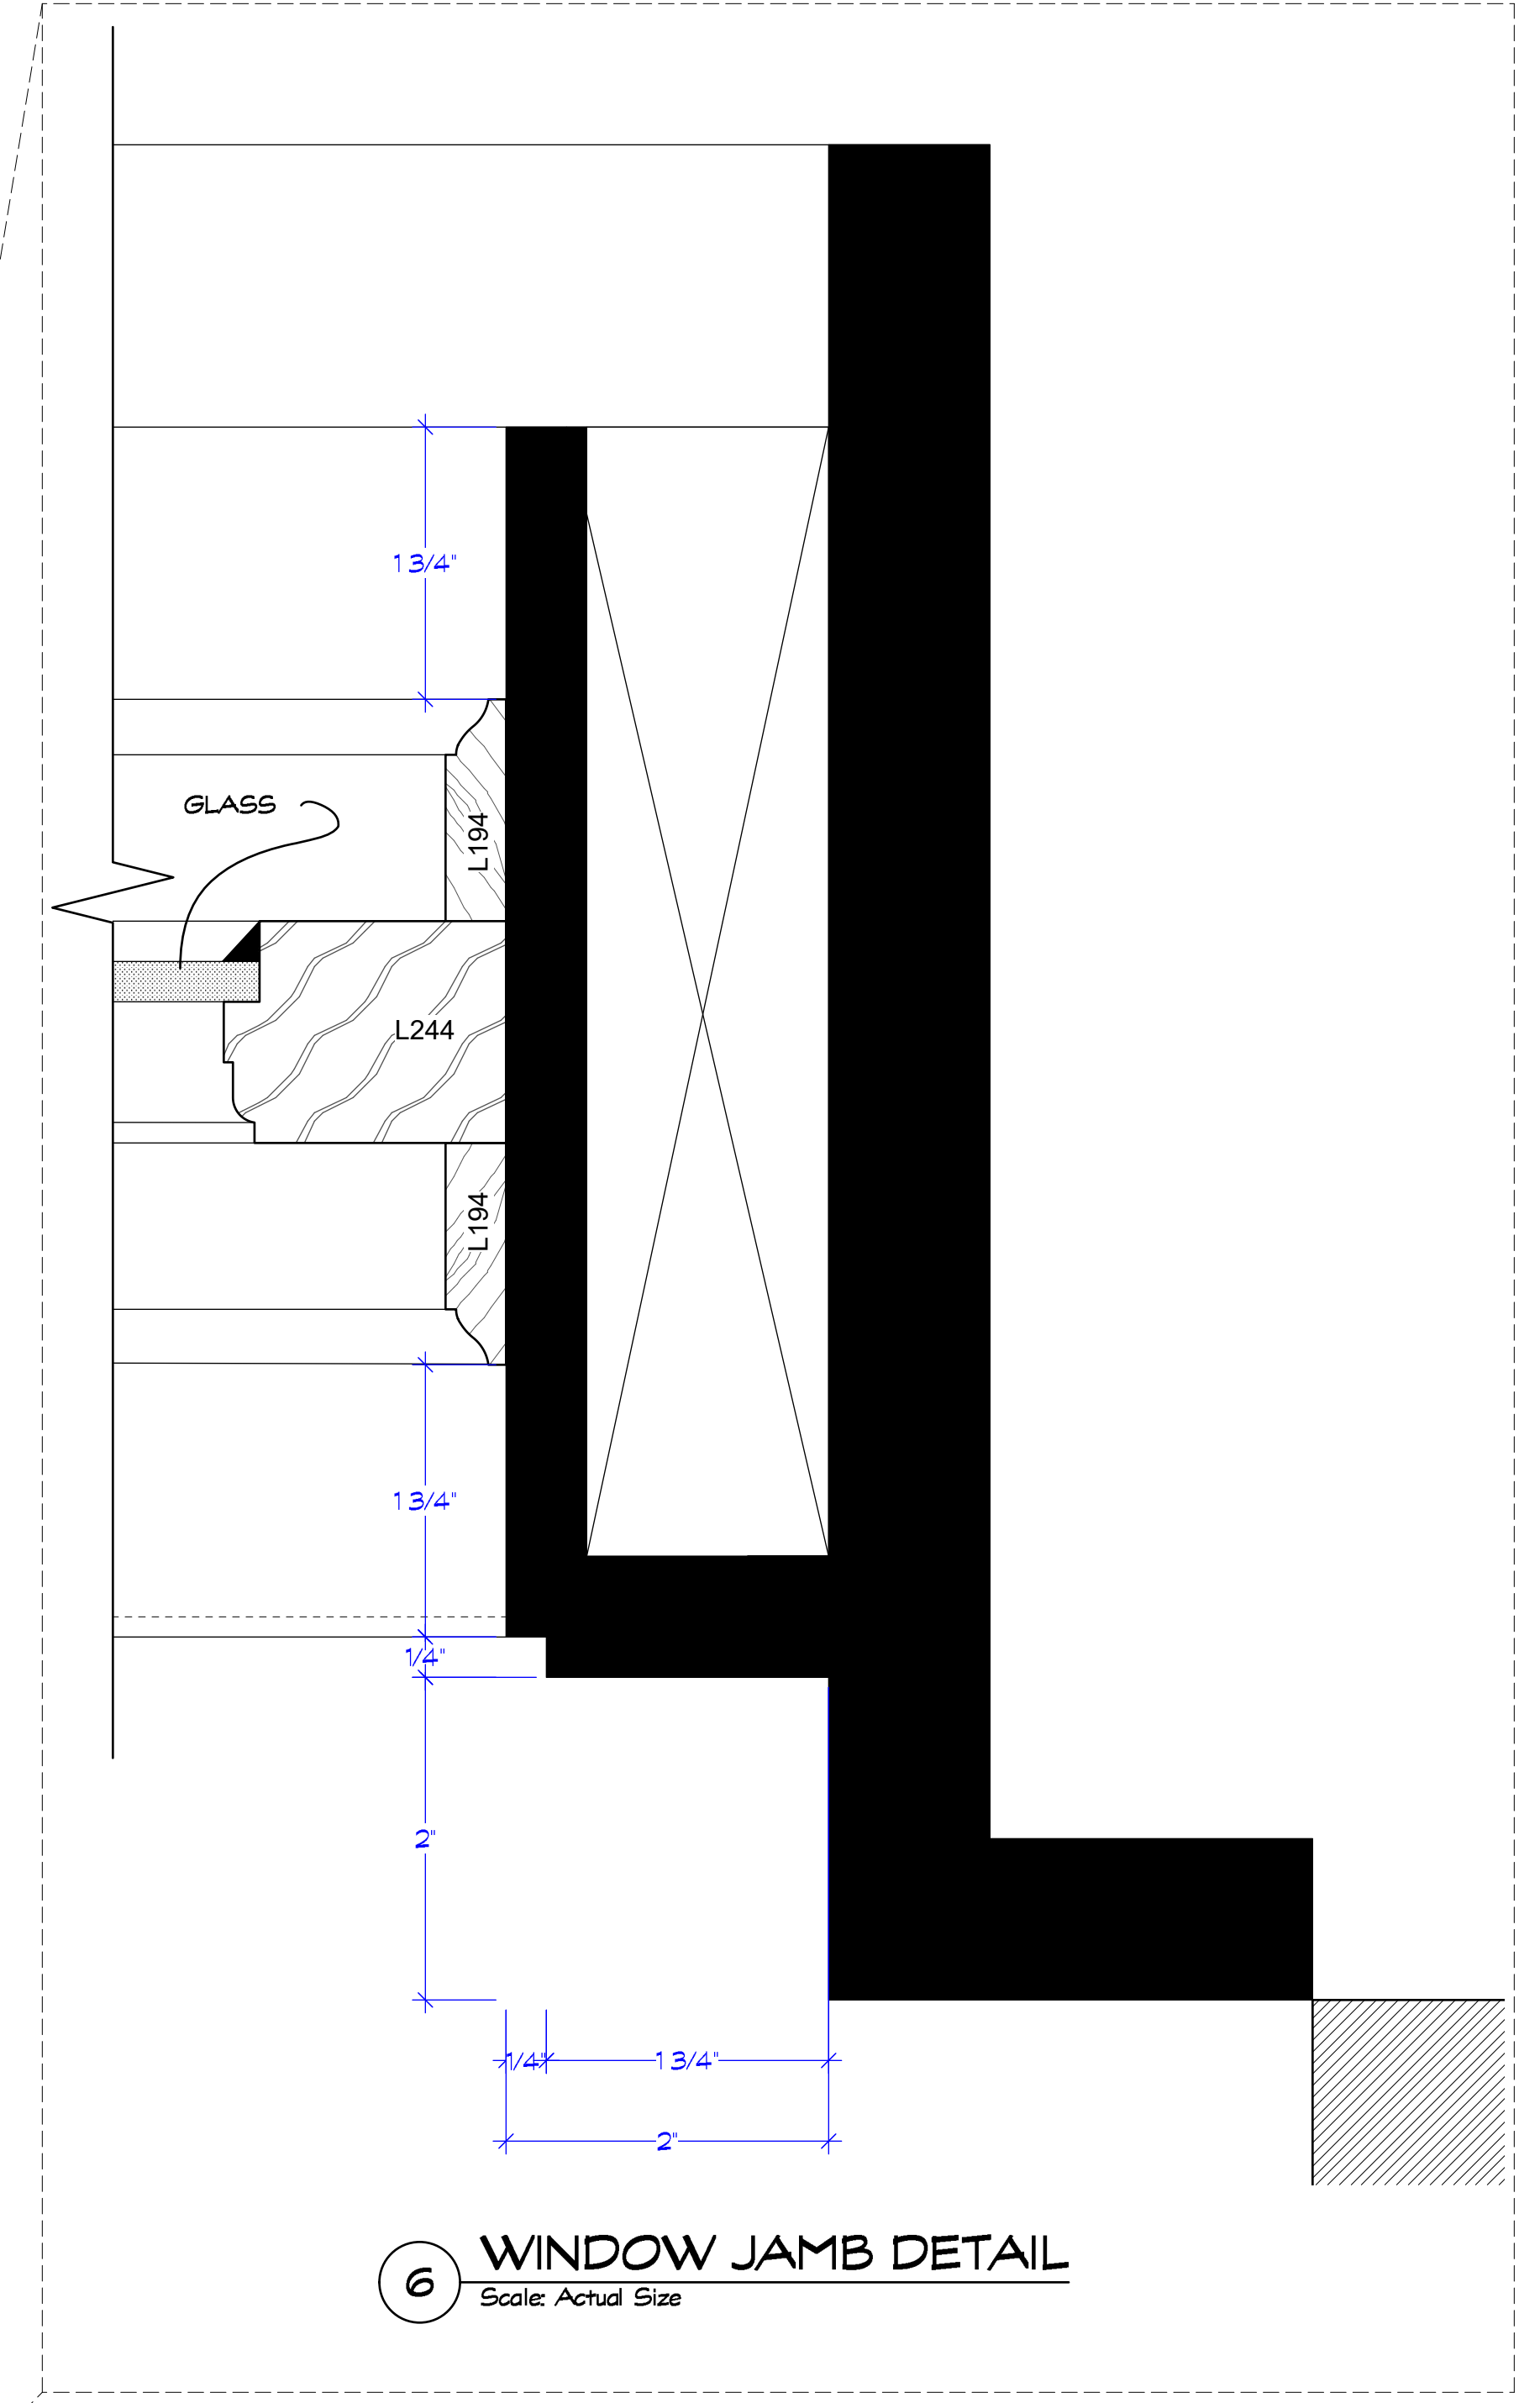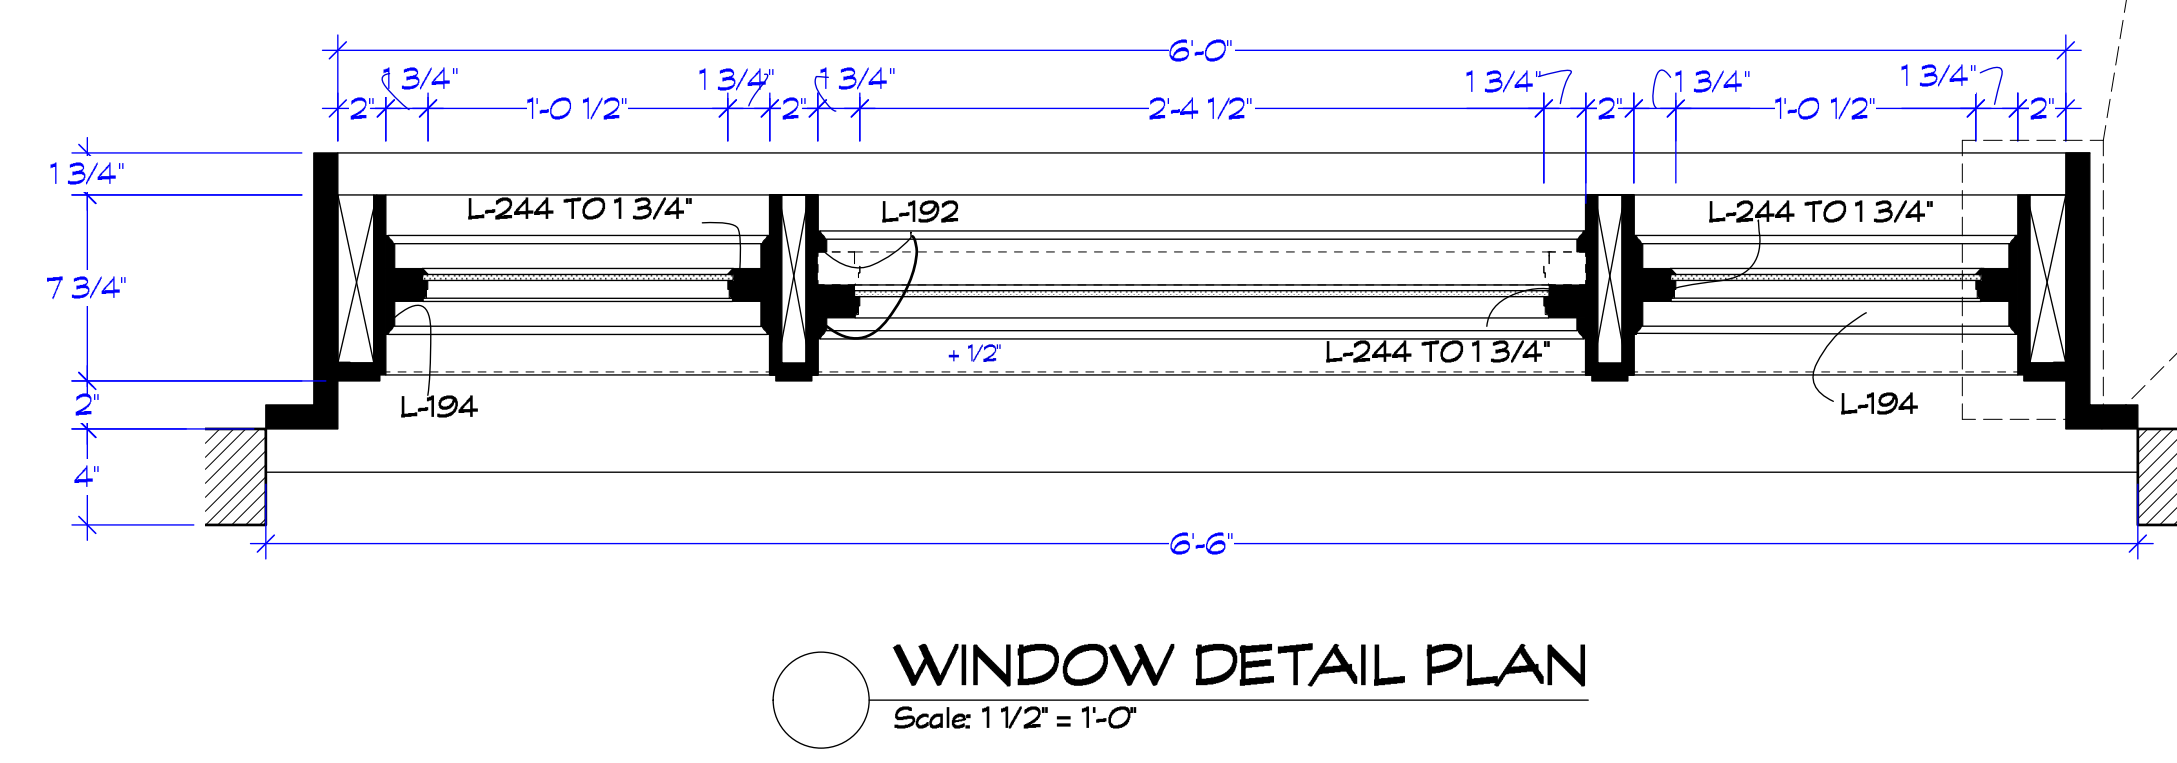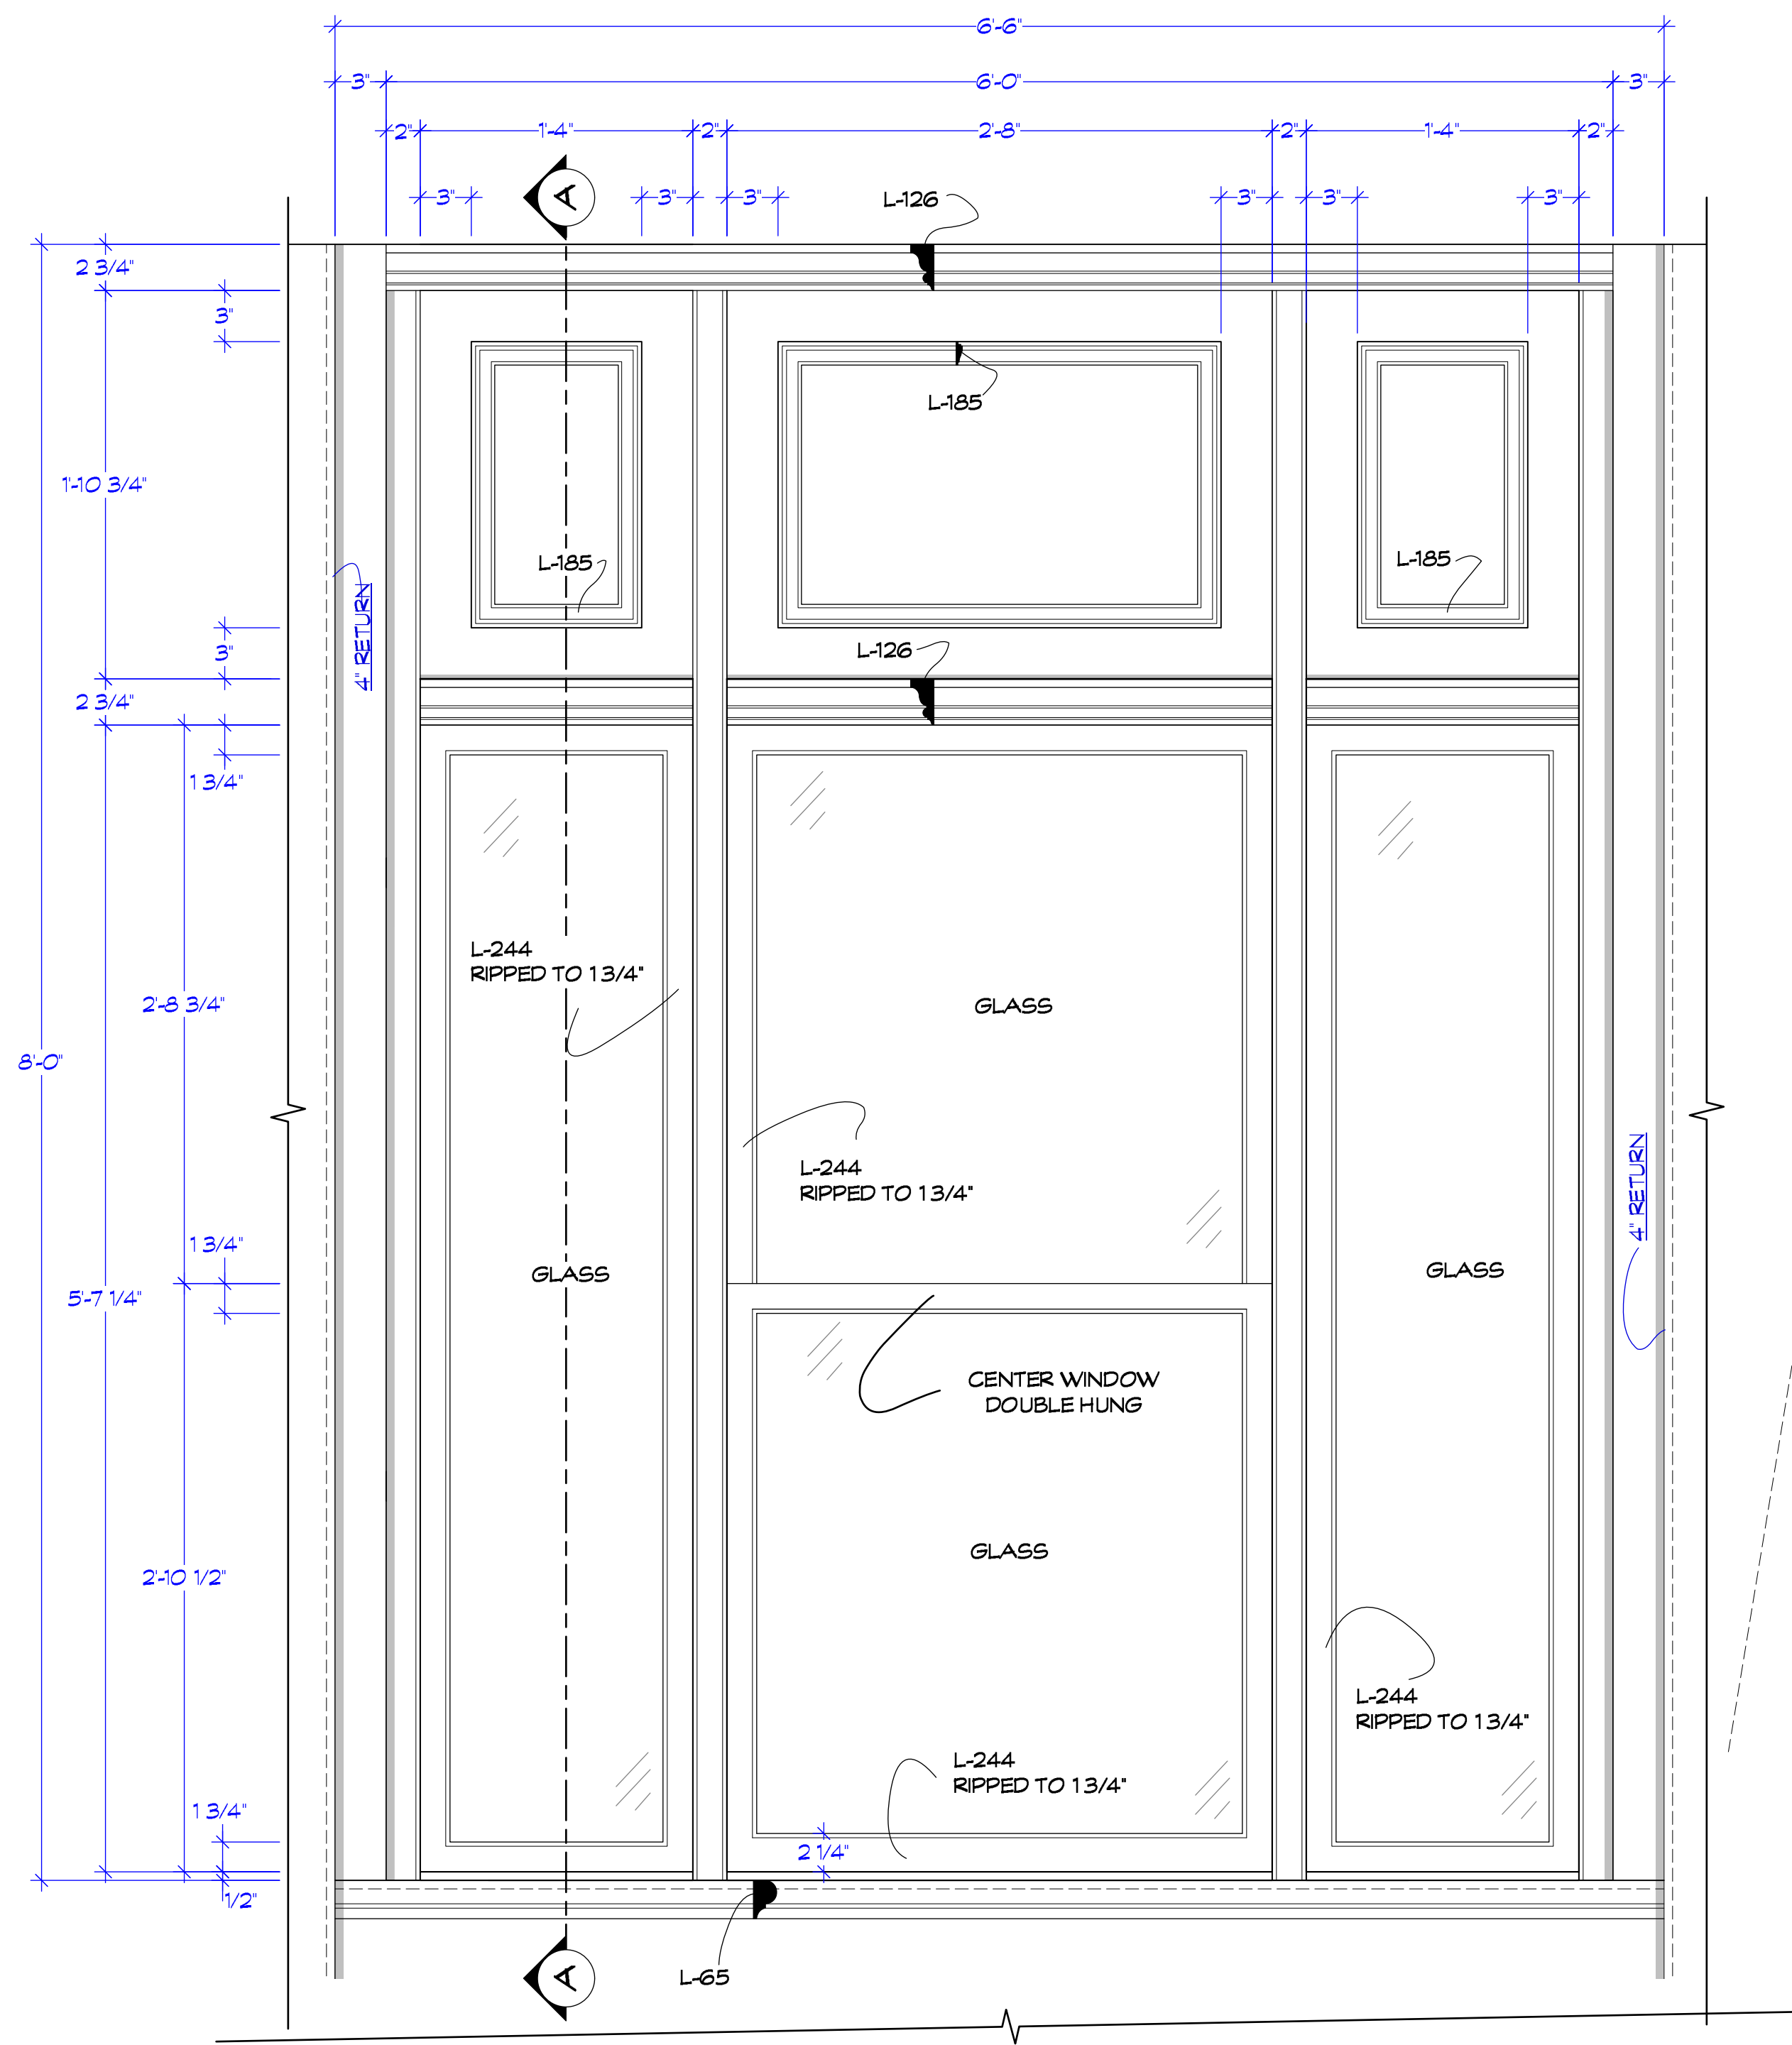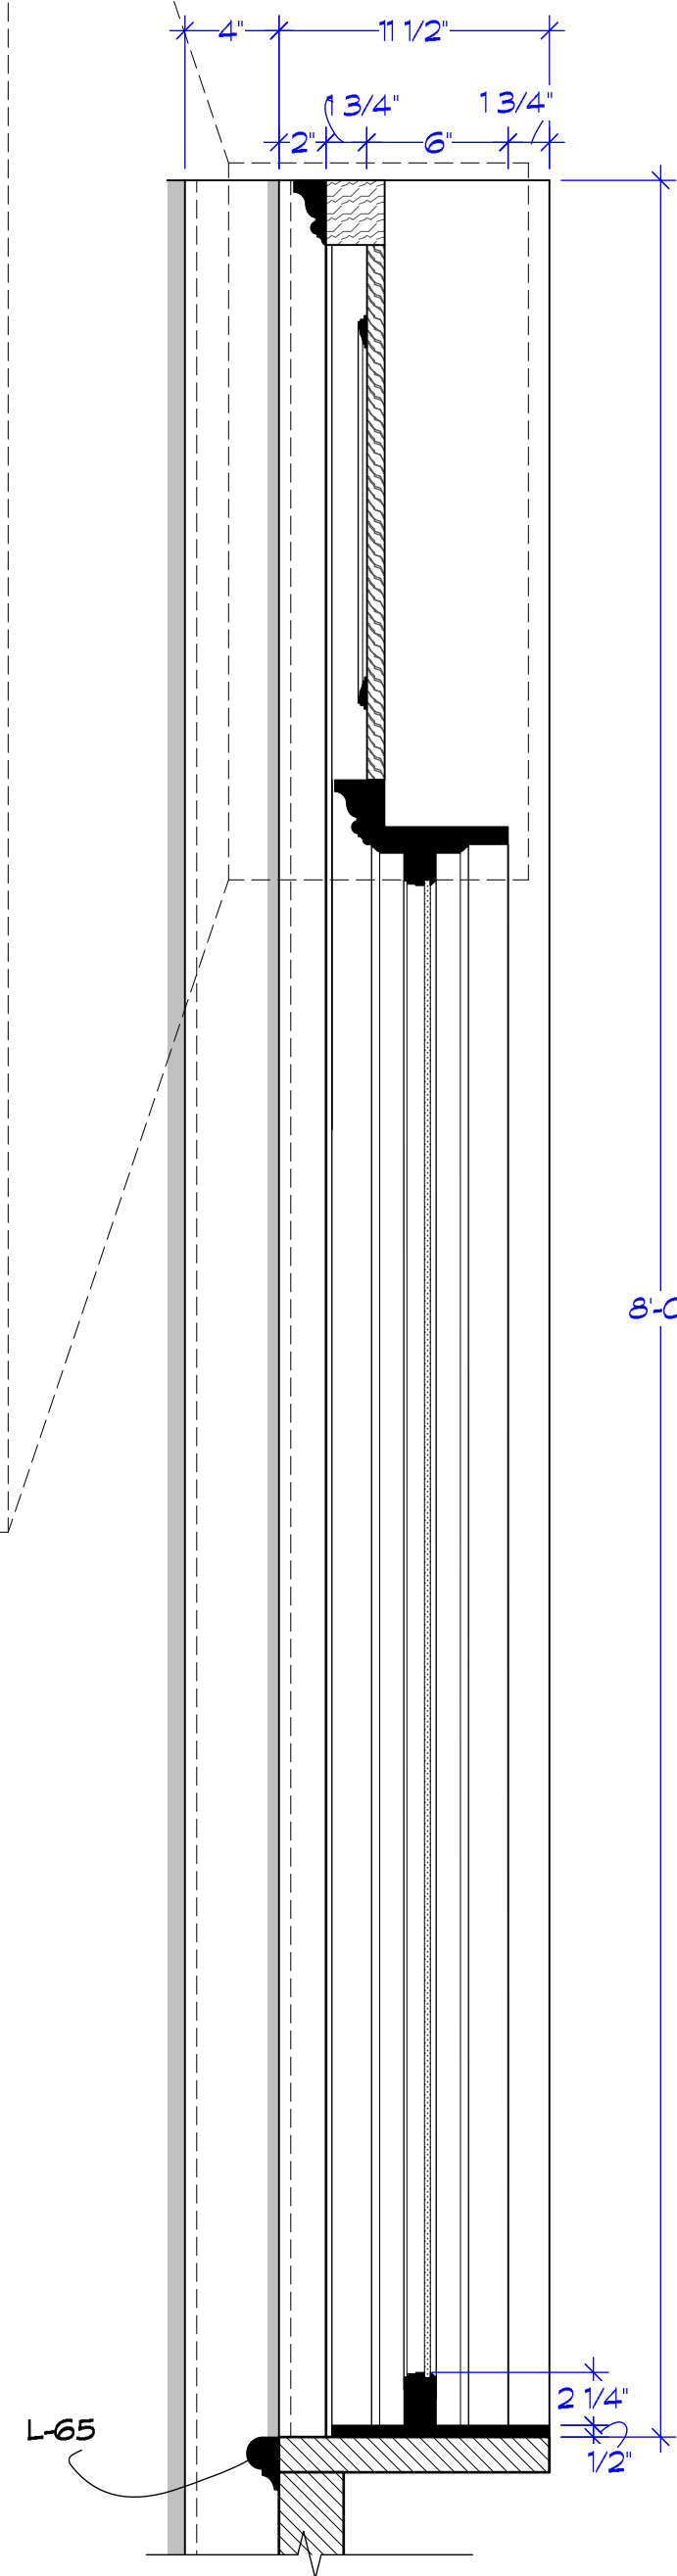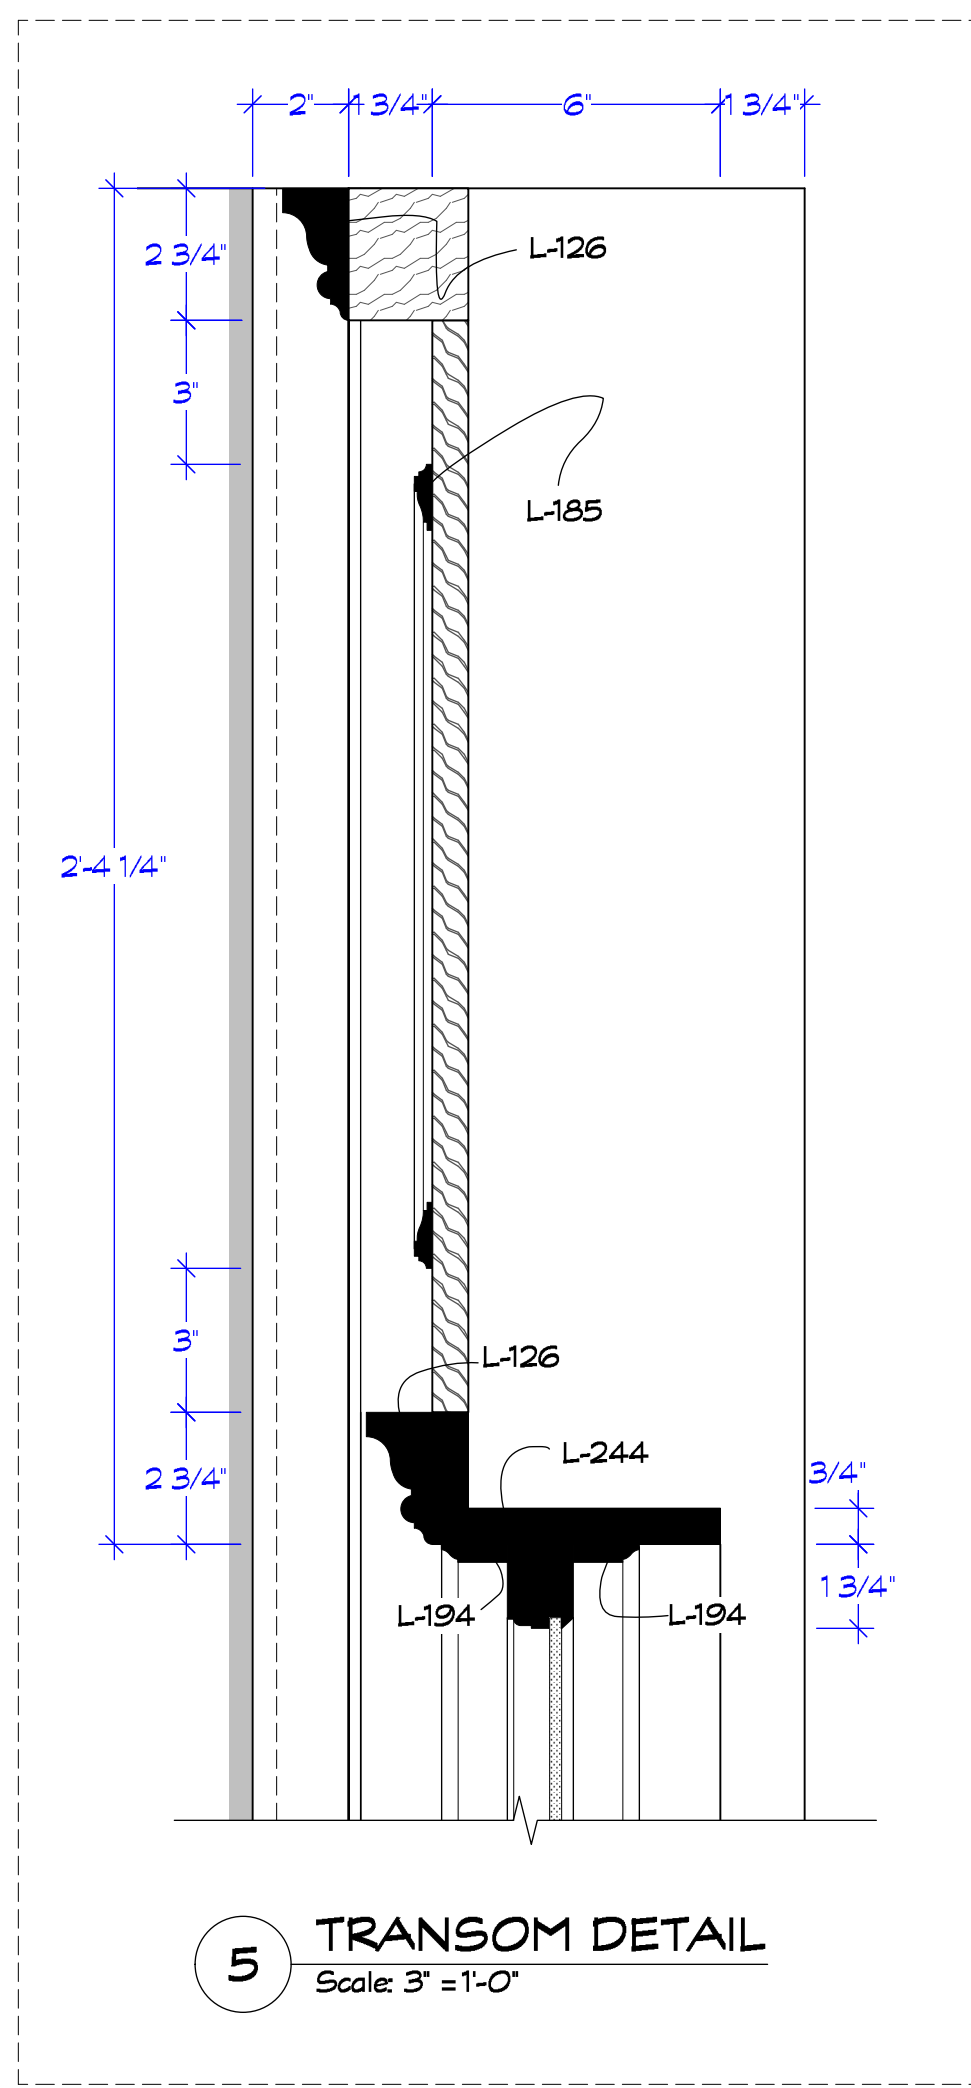

RELEASE 09/04/2018

Exec Producer: ALAN POUL Line Producer: GAIL BARRINGER Address: 295 Locust Ave, Bronx, NY 10454 Prod. Designer: LESTER COHEN Set Decorator: KERI LEDERMAN	Set Name & Description: <b>SAN FRANCISCO POLICE STATION - WINDOW DETAILS</b>	Episode: <b>XXX</b>	Drawing Date: <b>3/30/2020</b>	Drawn by: <b>M. FAHRER</b>	
		Set #: <b>60</b>	Sheet Date: <b>XX/XX/2018</b>	Sheet No.: <b>60-04</b>	
Director: ALAN POUL Location: <b>STAGE 1</b>	Art Director: JORDAN JACOBS Constr. Coordinator: RAY SAMITZ	Scale: <b>NOTED</b>			




TRUE SIZE SCALE CHECK  
 3" 2" 1" 0"

60\_SF Police Station\_Elevation 11-07-2018.rvt






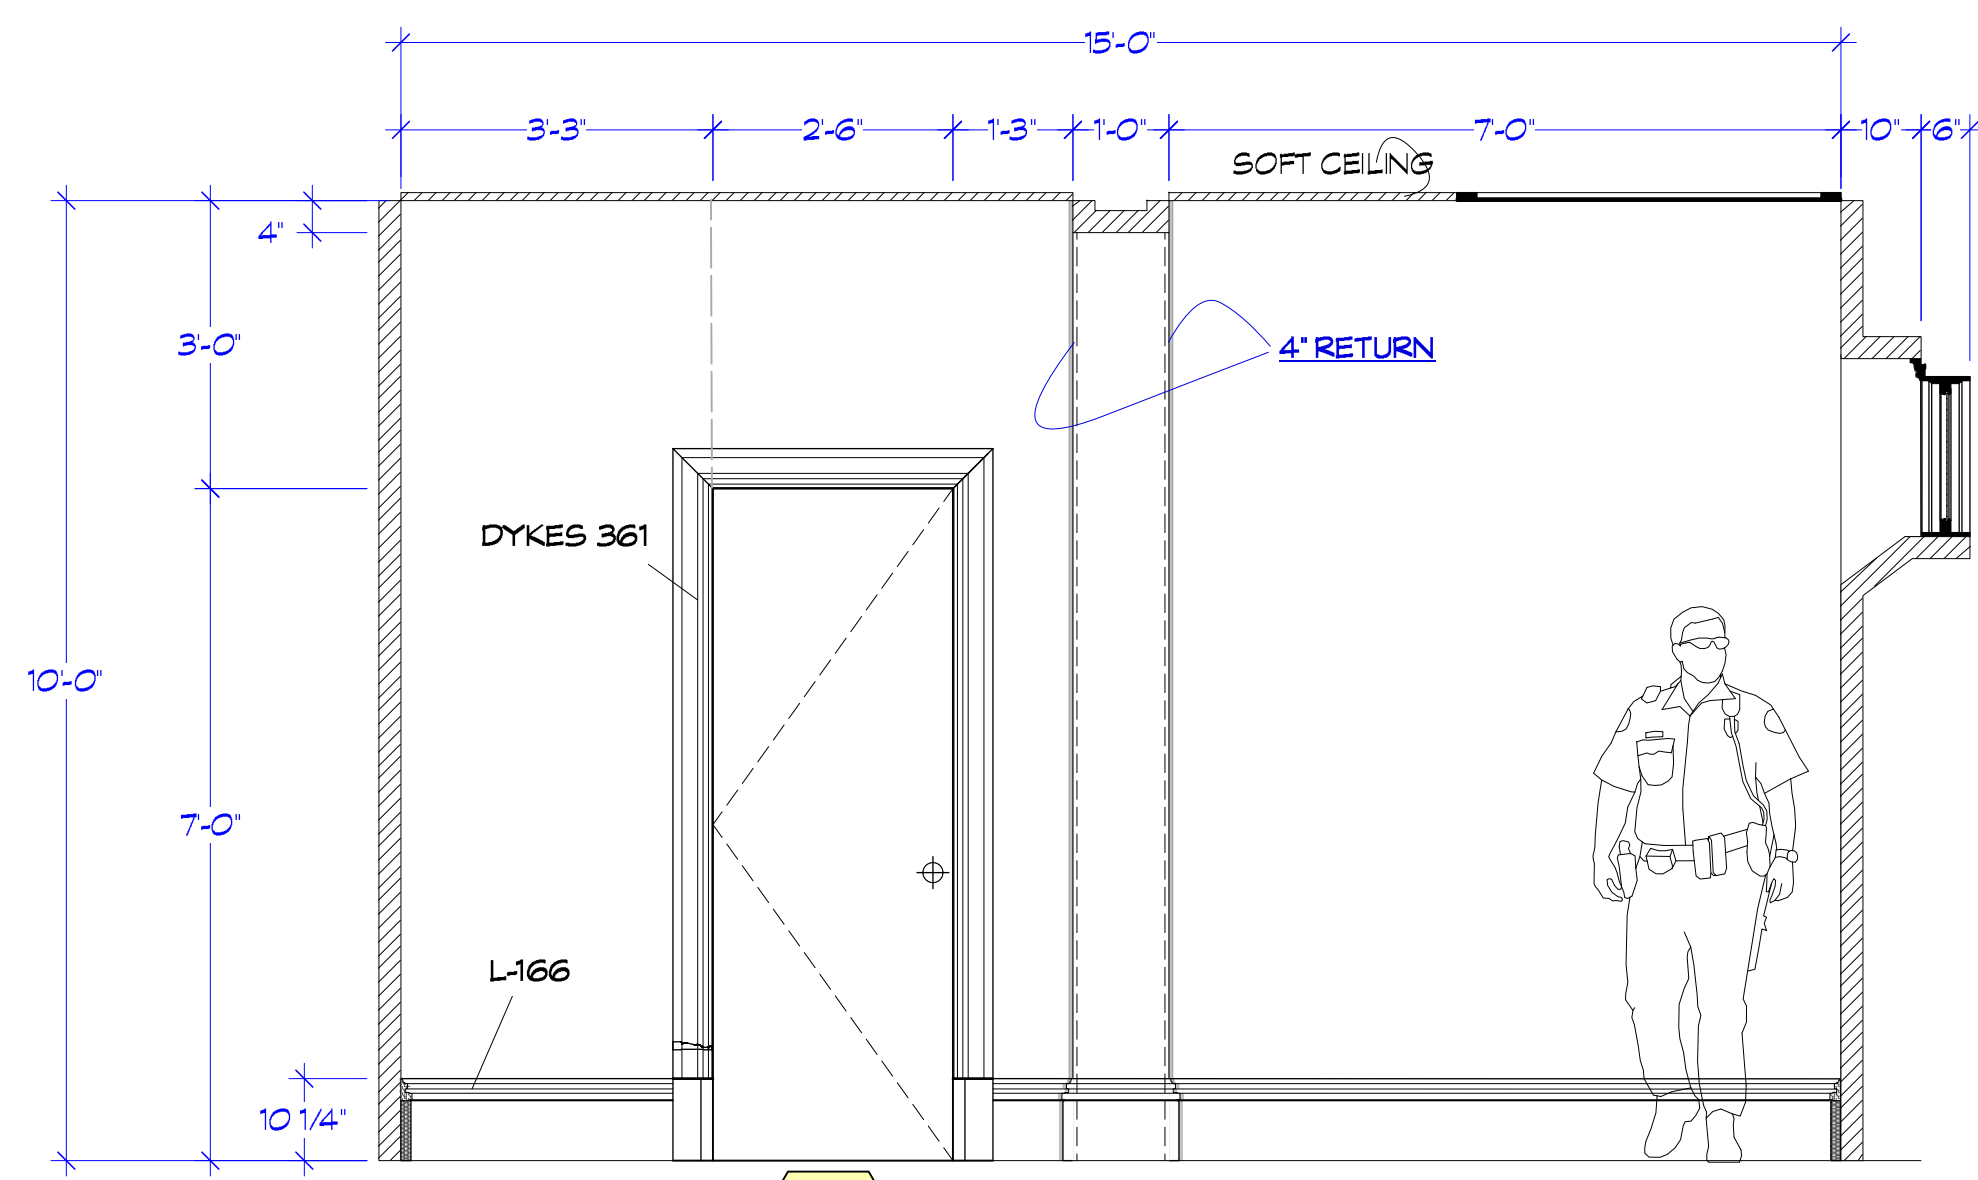


D3  
P6

R CLOSET WALL R  
Scale: 1/2" = 1'-0"

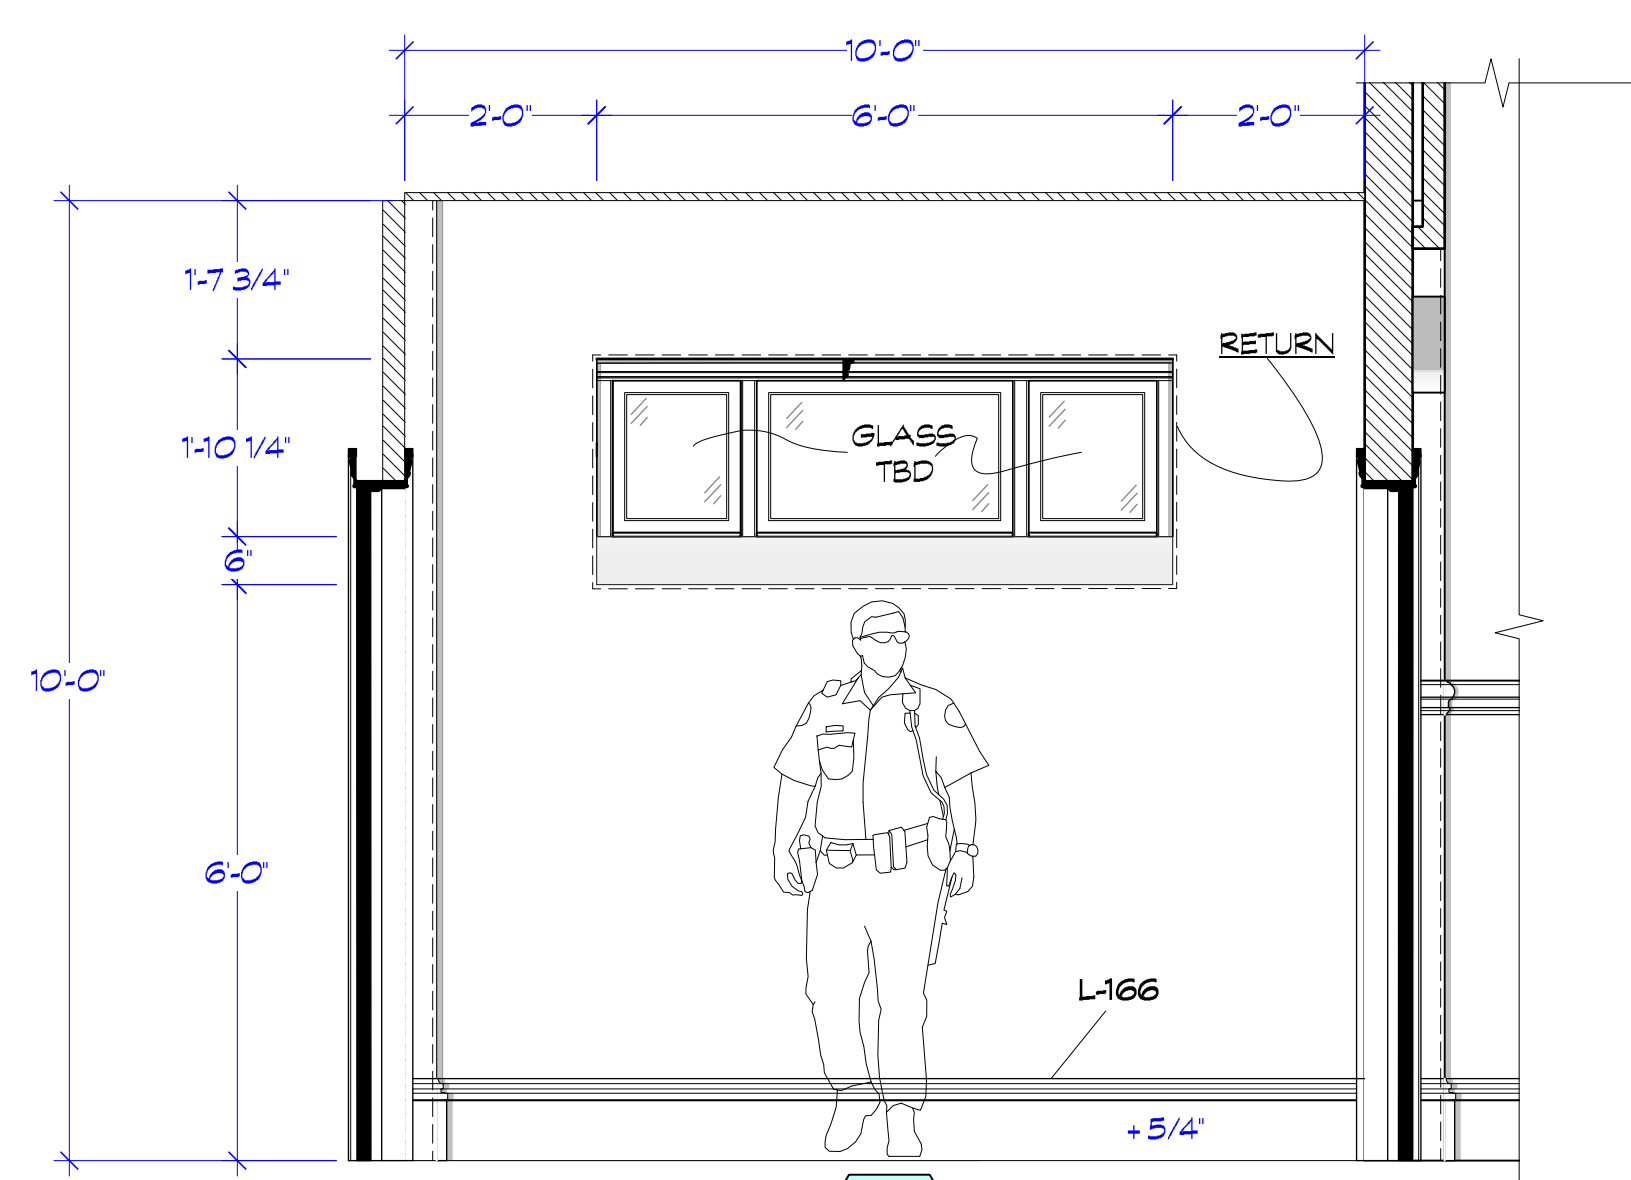


W2  
P6

S WINDOW WALL S  
Scale: 1/2" = 1'-0"

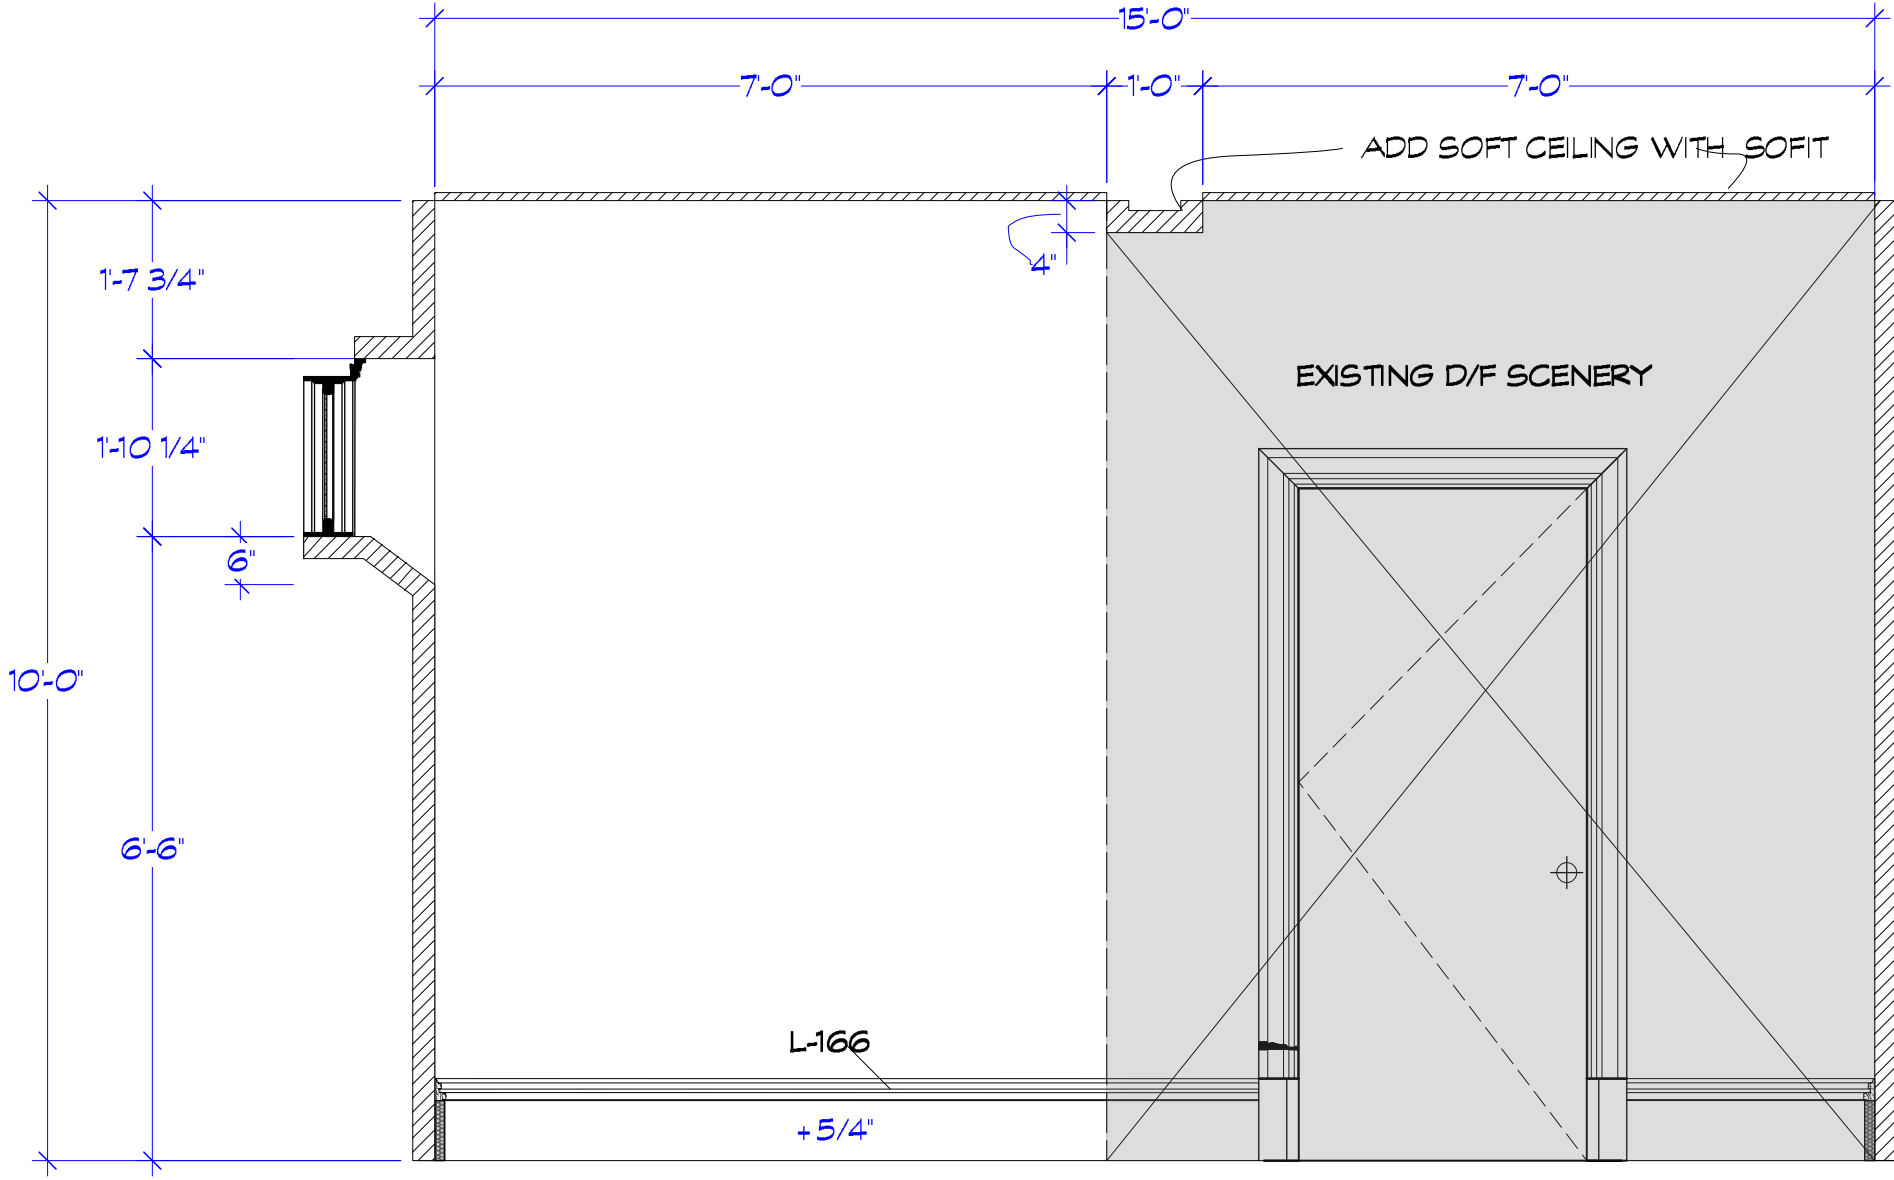


D1  
P5

T OFFICE ENTRANCE  
Scale: 1/2" = 1'-0"

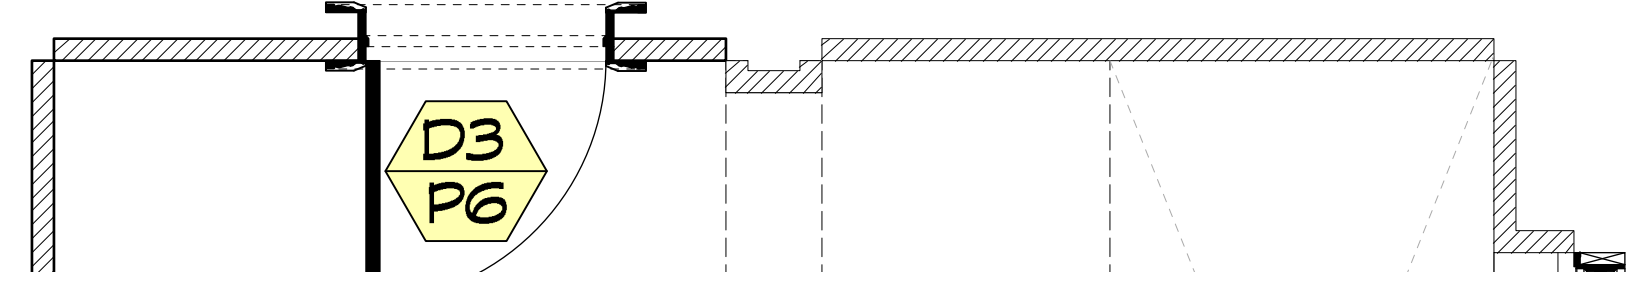


D3  
P6

WALL R PLAN  
Scale: 1/2" = 1'-0"

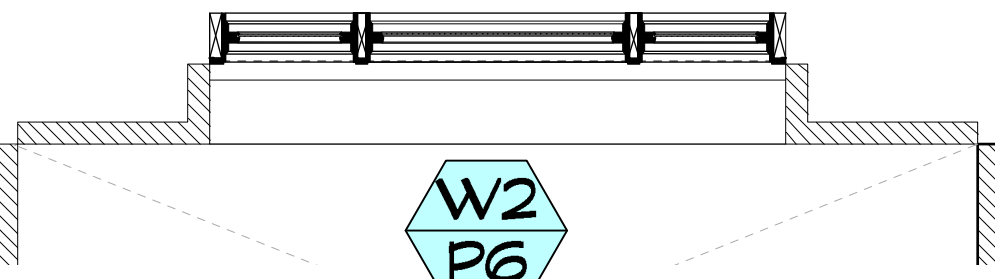


W2  
P6

WINDOW PLAN  
Scale: 1/2" = 1'-0"

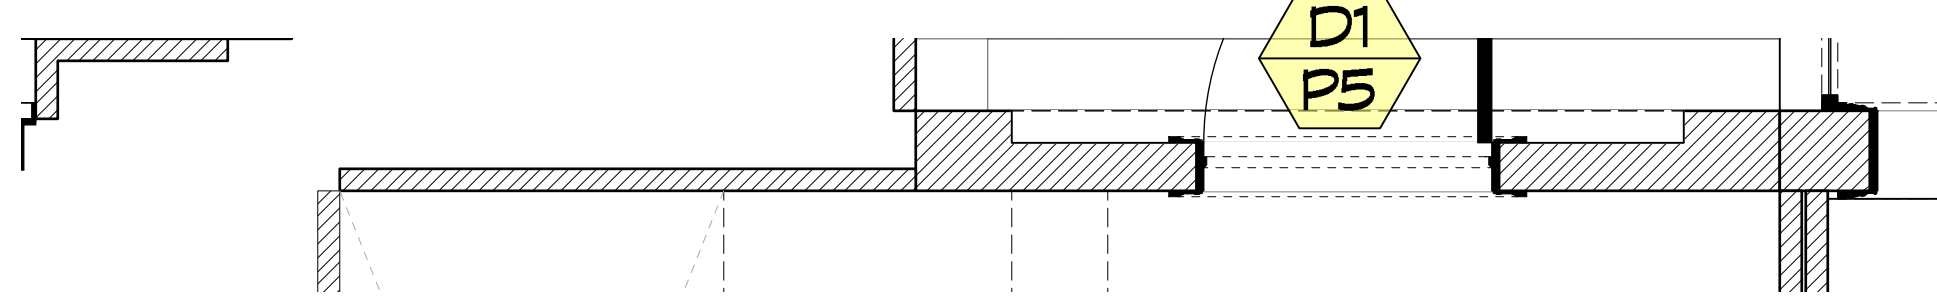


D1  
P5


T OFFICE ENTRANCE  
Scale: 1/2" = 1'-0"

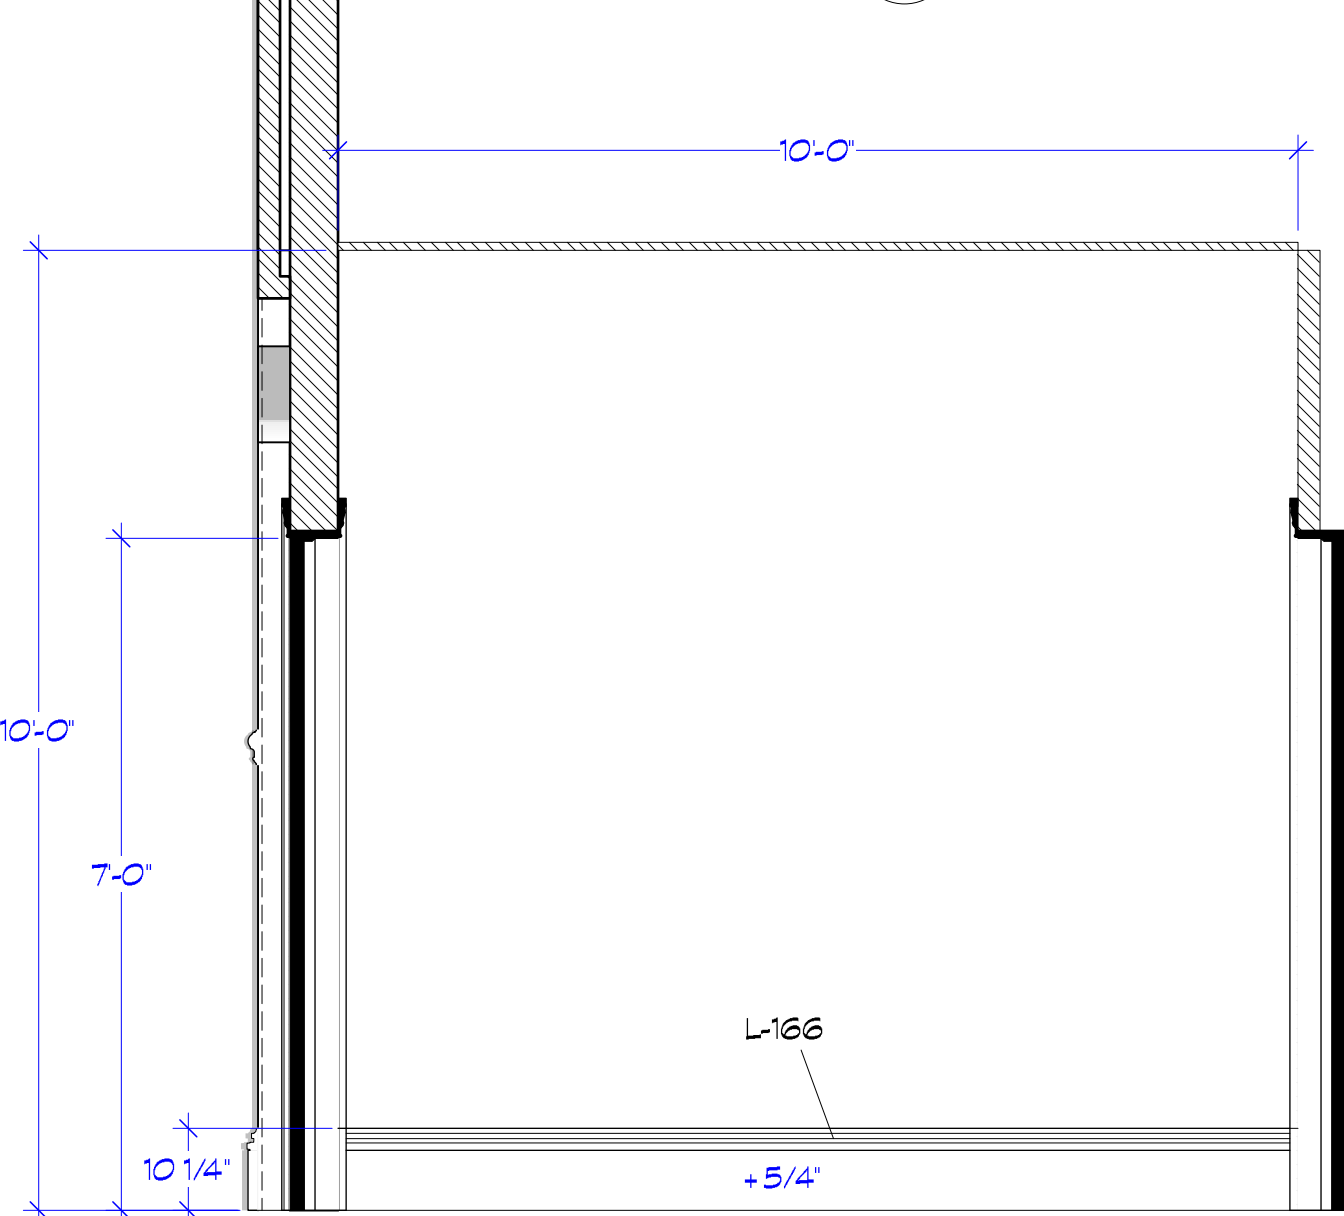


U OFFICE WALL  
Scale: 1/2" = 1'-0"

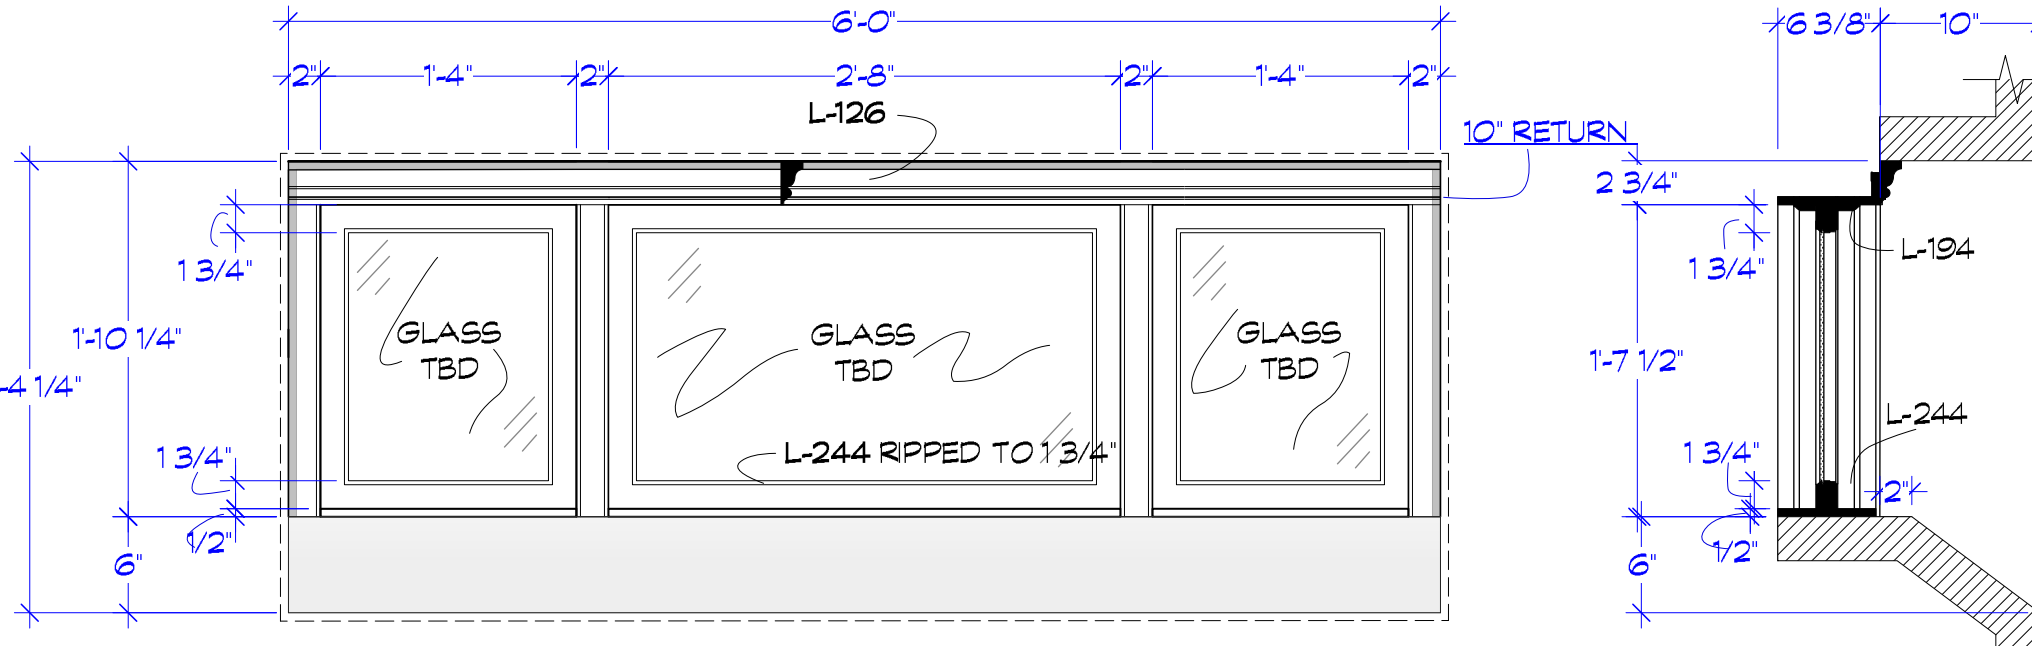


W2 US WINDOW DETAIL W2  
Scale: 1" = 1'-0"

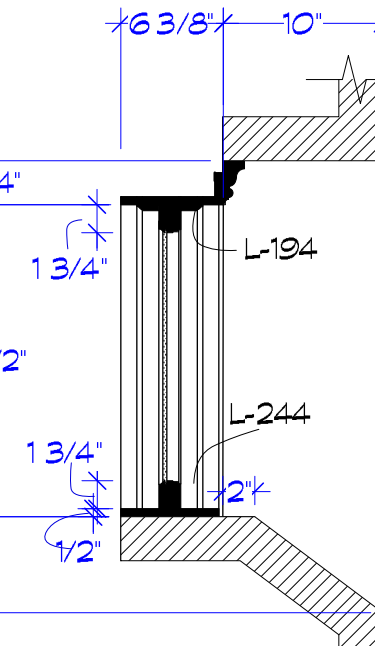


W2 SECTION @ CL  
Scale: 1" = 1'-0"

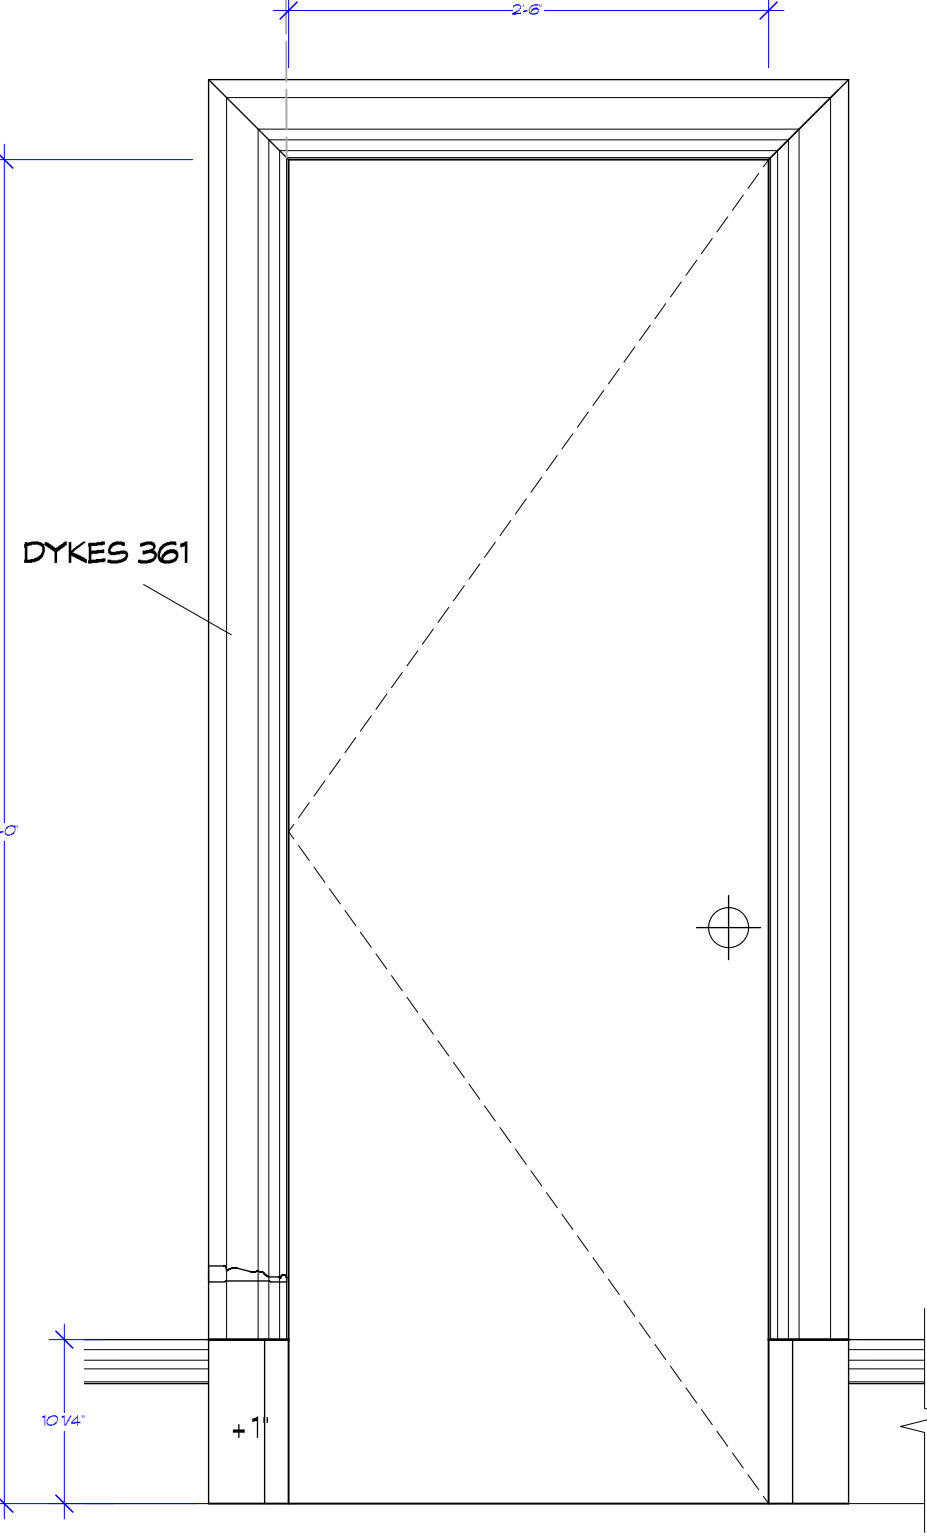


D3 DOOR DETAIL D3  
Scale: 1" = 1'-0"

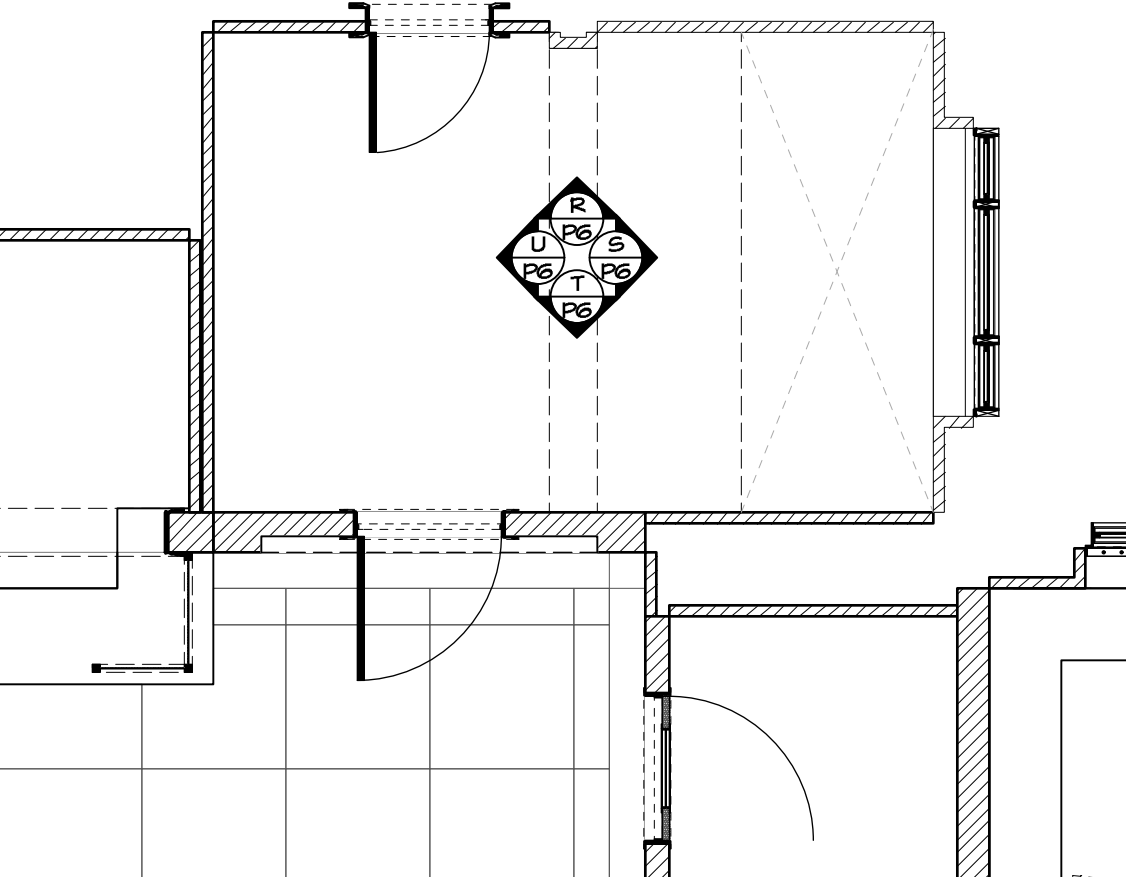


1 REFERENCE PLANS  
Scale: 1/4" = 1'-0"

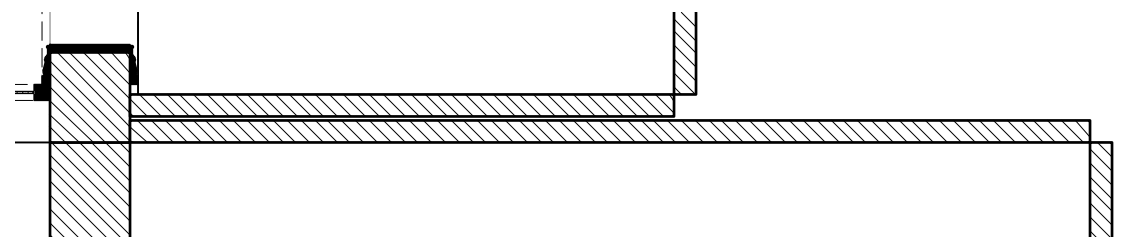


OFFICE WALL PLAN  
Scale: 1/2" = 1'-0"

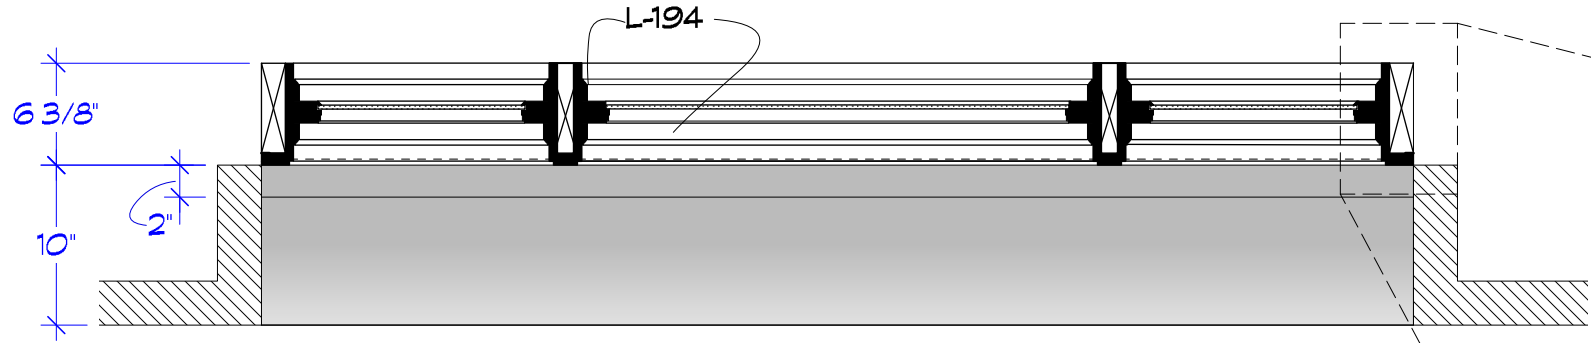


W2 US WINDOW PLAN  
Scale: 1" = 1'-0"

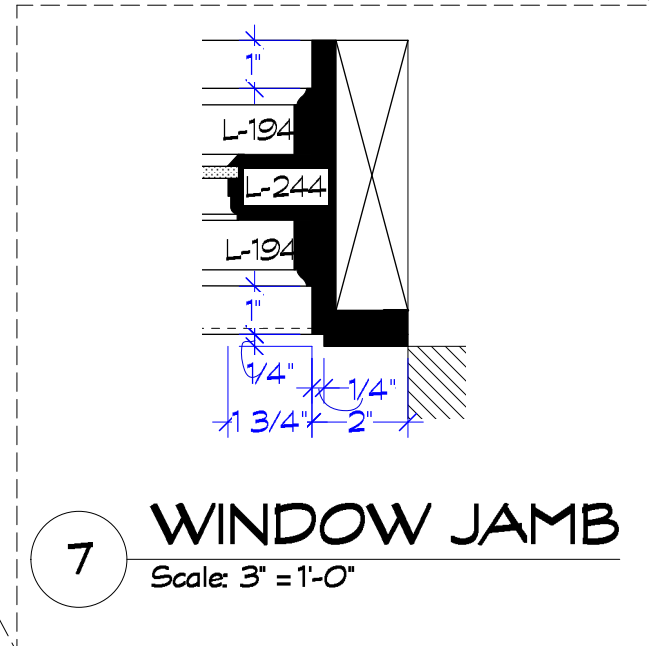

7 WINDOW JAMB  
Scale: 3" = 1'-0"

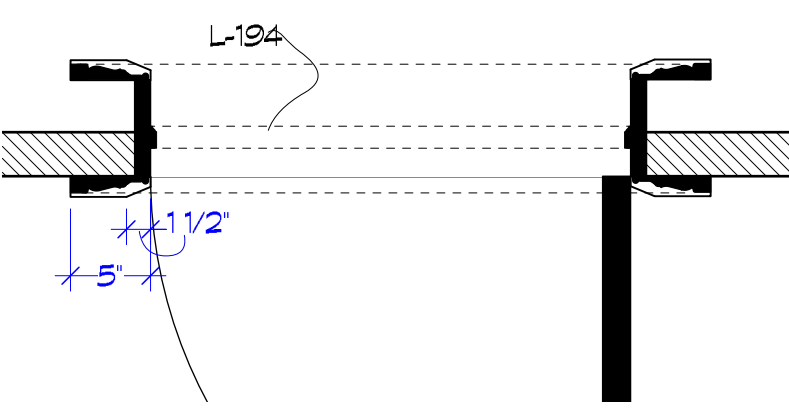

D3 PLAN DETAIL D3  
Scale: 1" = 1'-0"

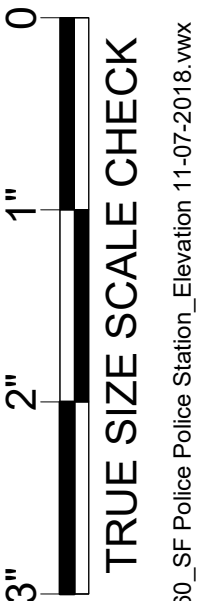


TRUE SIZE SCALE CHECK  
60\_SF Police Station\_Elevation 11-07-2018.rvt

RELEASE 09/27/2018


Episode: XXX	Drawn by: M. FAHRER	Sheet No.: 60-06
Set #: 60	Drawing Date: 3/30/2020	Sheet Date: TBD
Scale: NOTED	Scale: NOTED	Scale: NOTED
Set Name & Description: SAN FRANCISCO POLICE STATION - SERGEANT OFFICE		
Director: ALAN POUL	Location: STAGE 1	
Exec Producer: ALAN POUL	Line Producer: GAIL BARRINGER	Address: 295 Locust Ave, Bronx, NY 10454
UPM: LORI JOHNSON	Art Director: JORDAN JACOBS	Constr. Coordinator: RAY SAMITZ
Prod. Designer: LESTER COHEN	Set Decorator: KERI LEDERMAN	






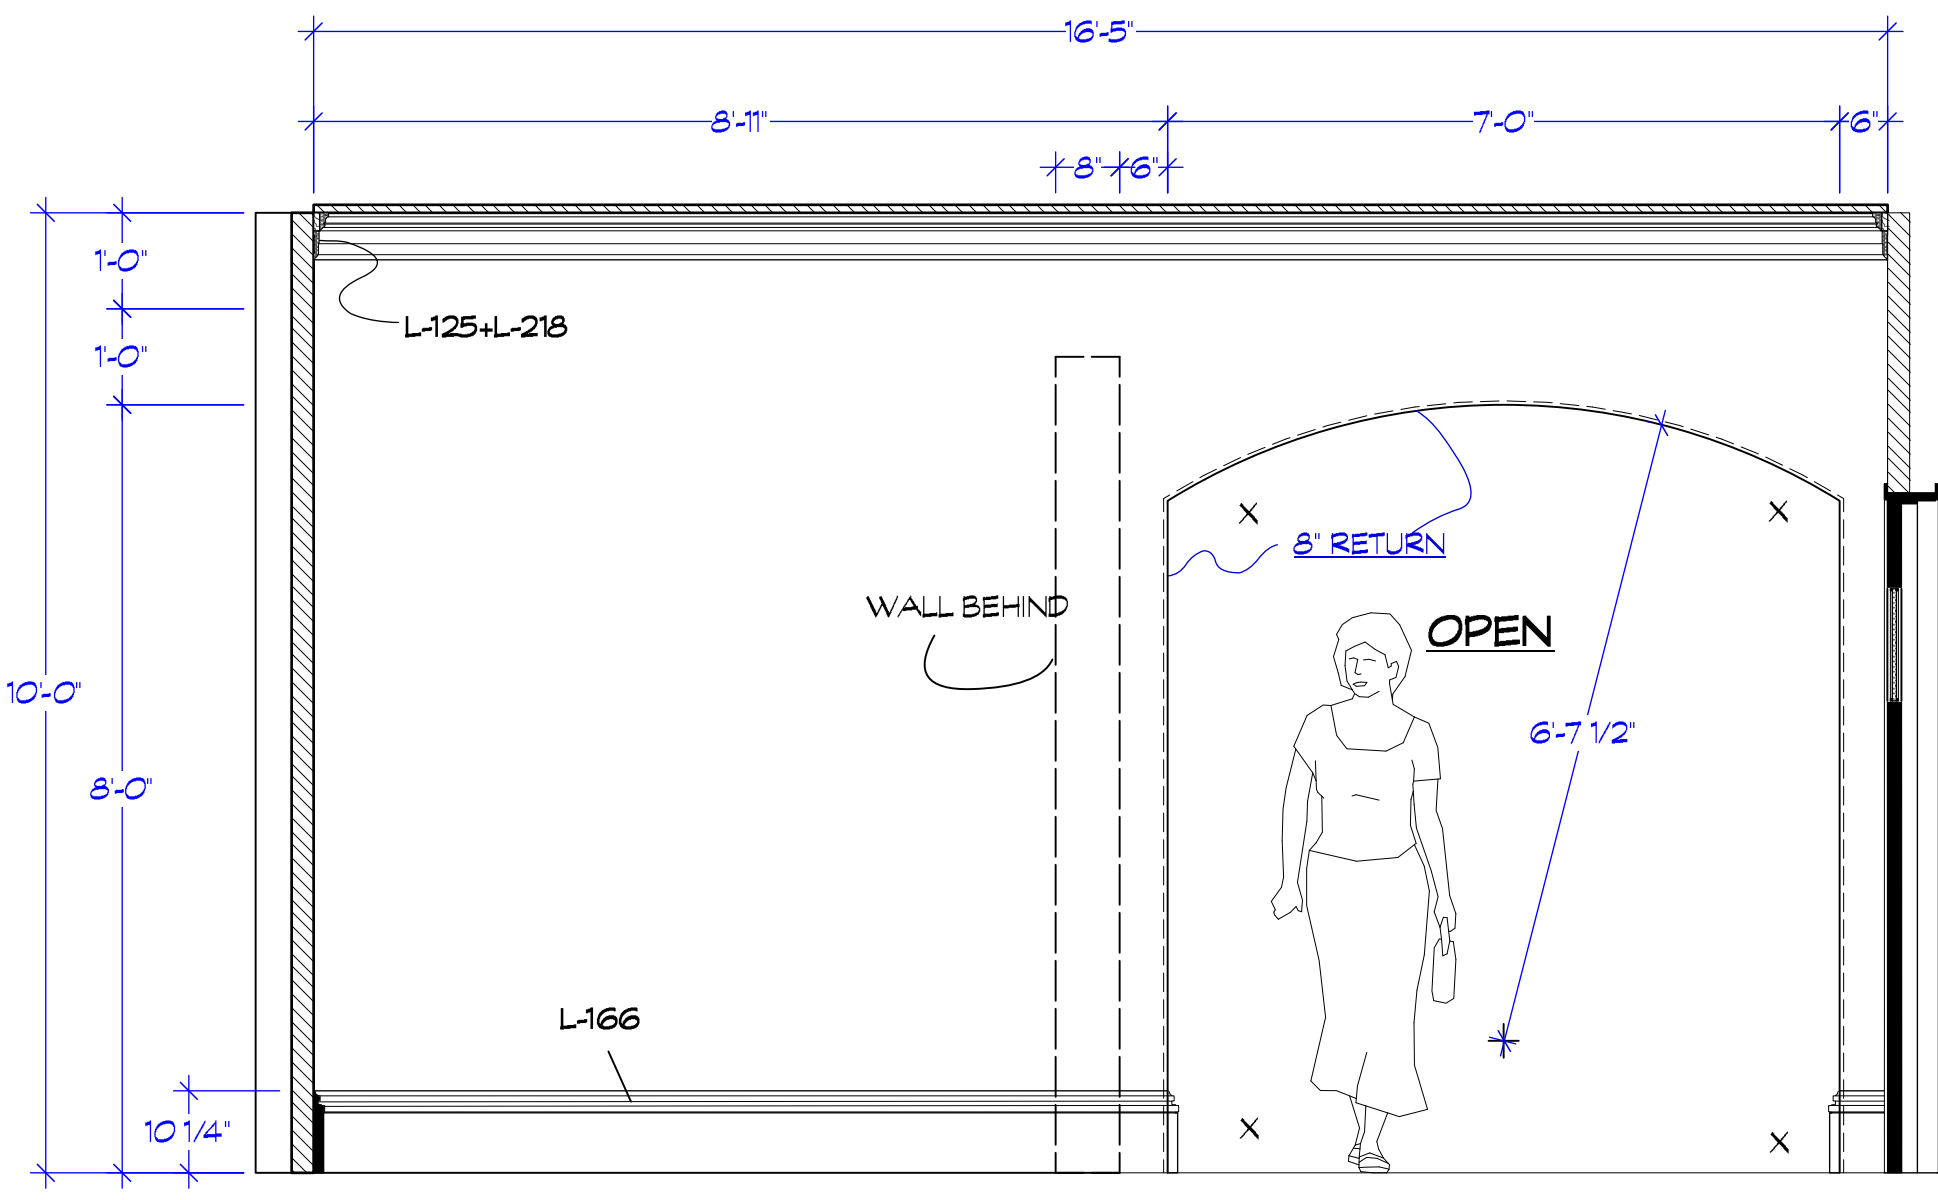


V HOLDING CELL HALLWAY  
Scale: 1/2" = 1'-0"

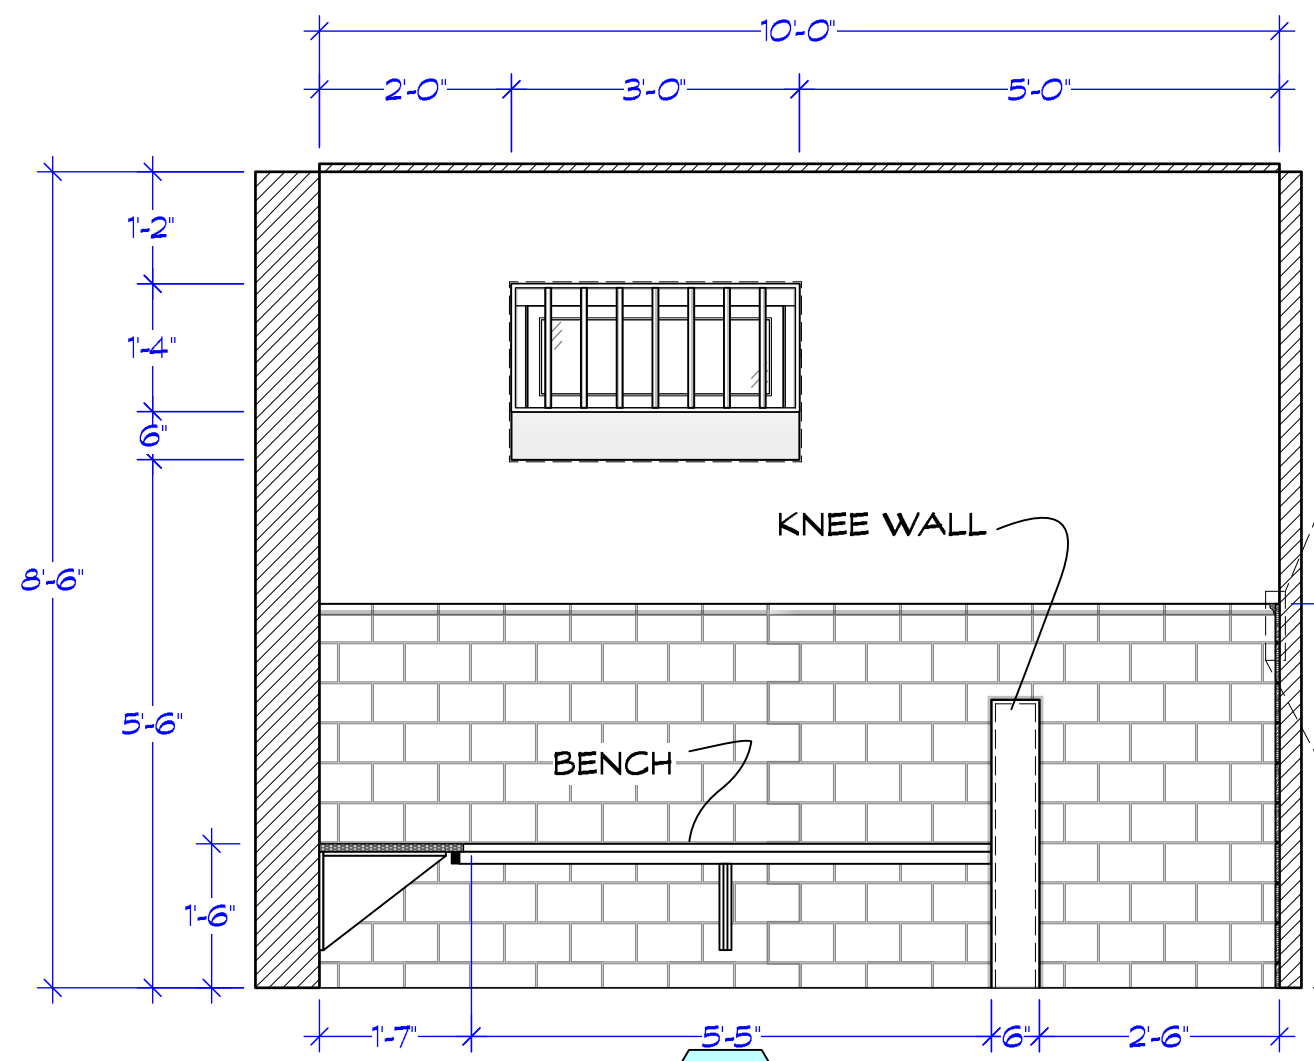


W HOLDING CELL  
Scale: 1/2" = 1'-0"

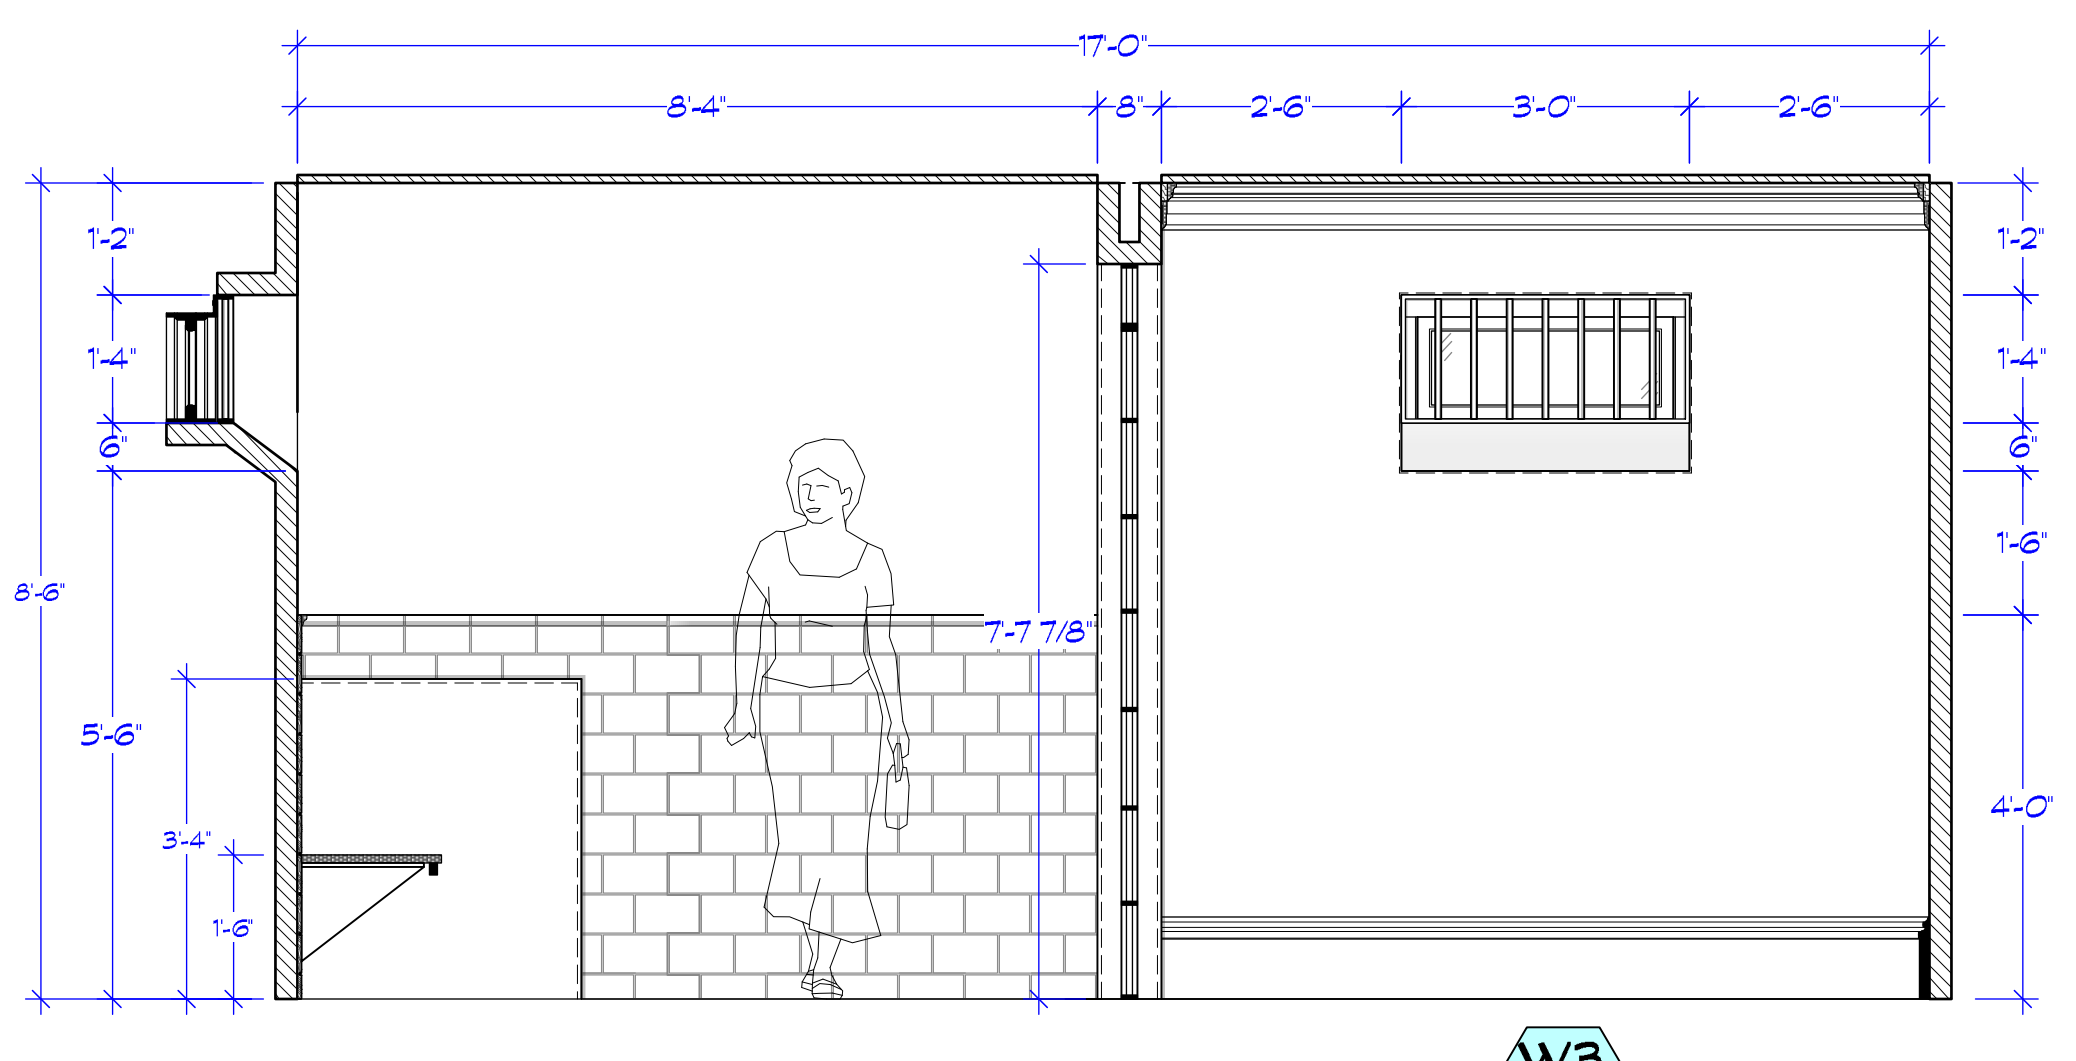


X HOLDING CELL UP STAGE  
Scale: 1/2" = 1'-0"

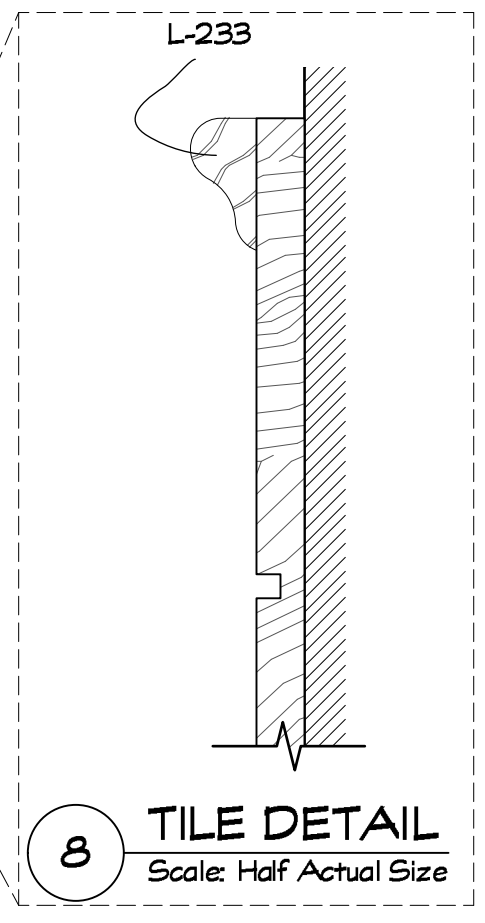


8 TILE DETAIL  
Scale: Half Actual Size

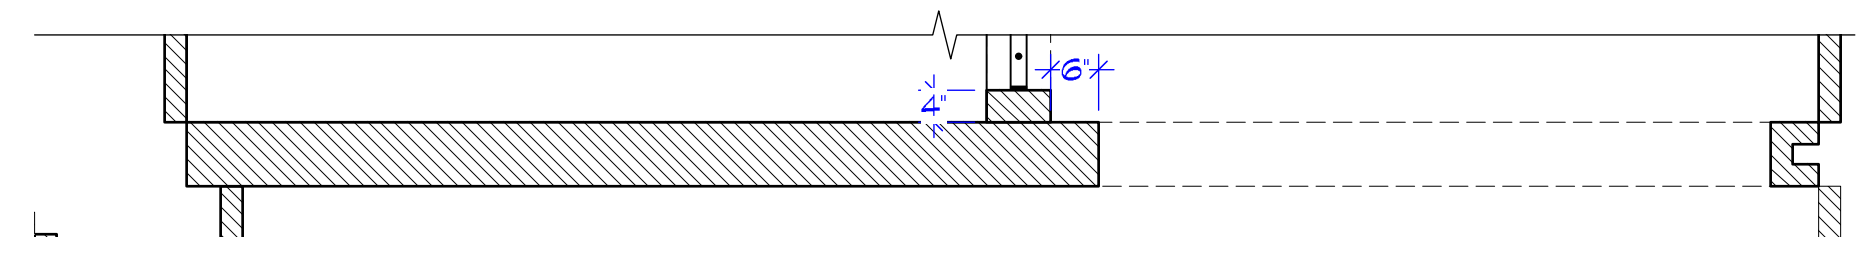


V HOLDING CELL HALLWAY PLAN  
Scale: 1/2" = 1'-0"

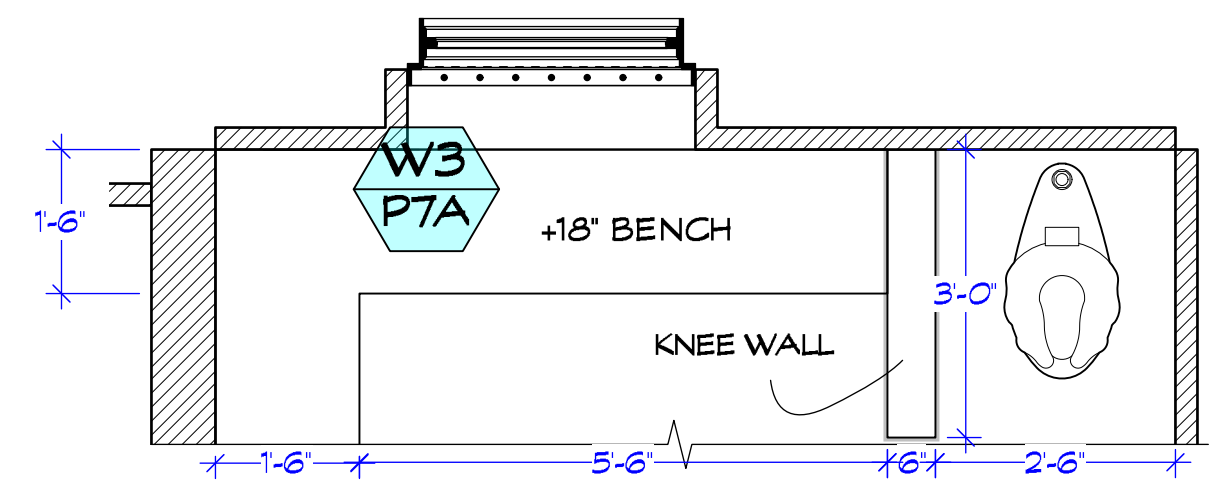


W HOLDING CELL PLAN  
Scale: 1/2" = 1'-0"

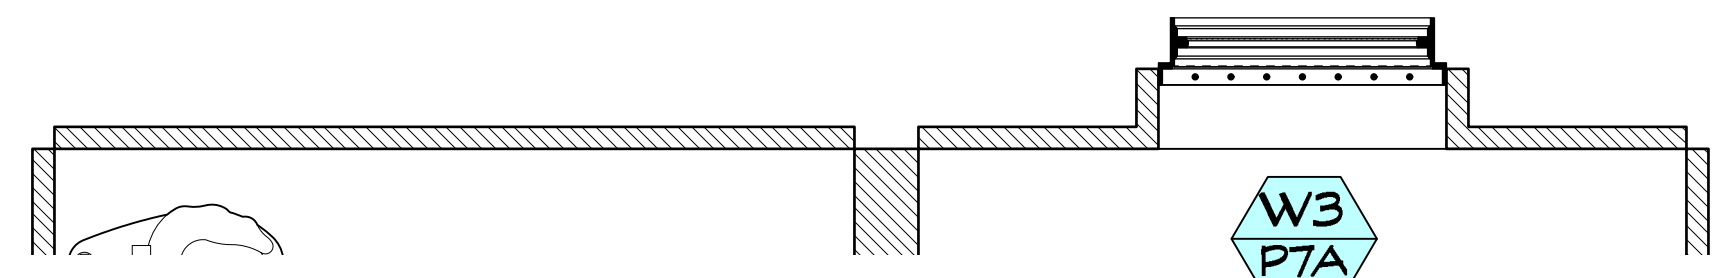


X UP STAGE PLAN  
Scale: 1/2" = 1'-0"

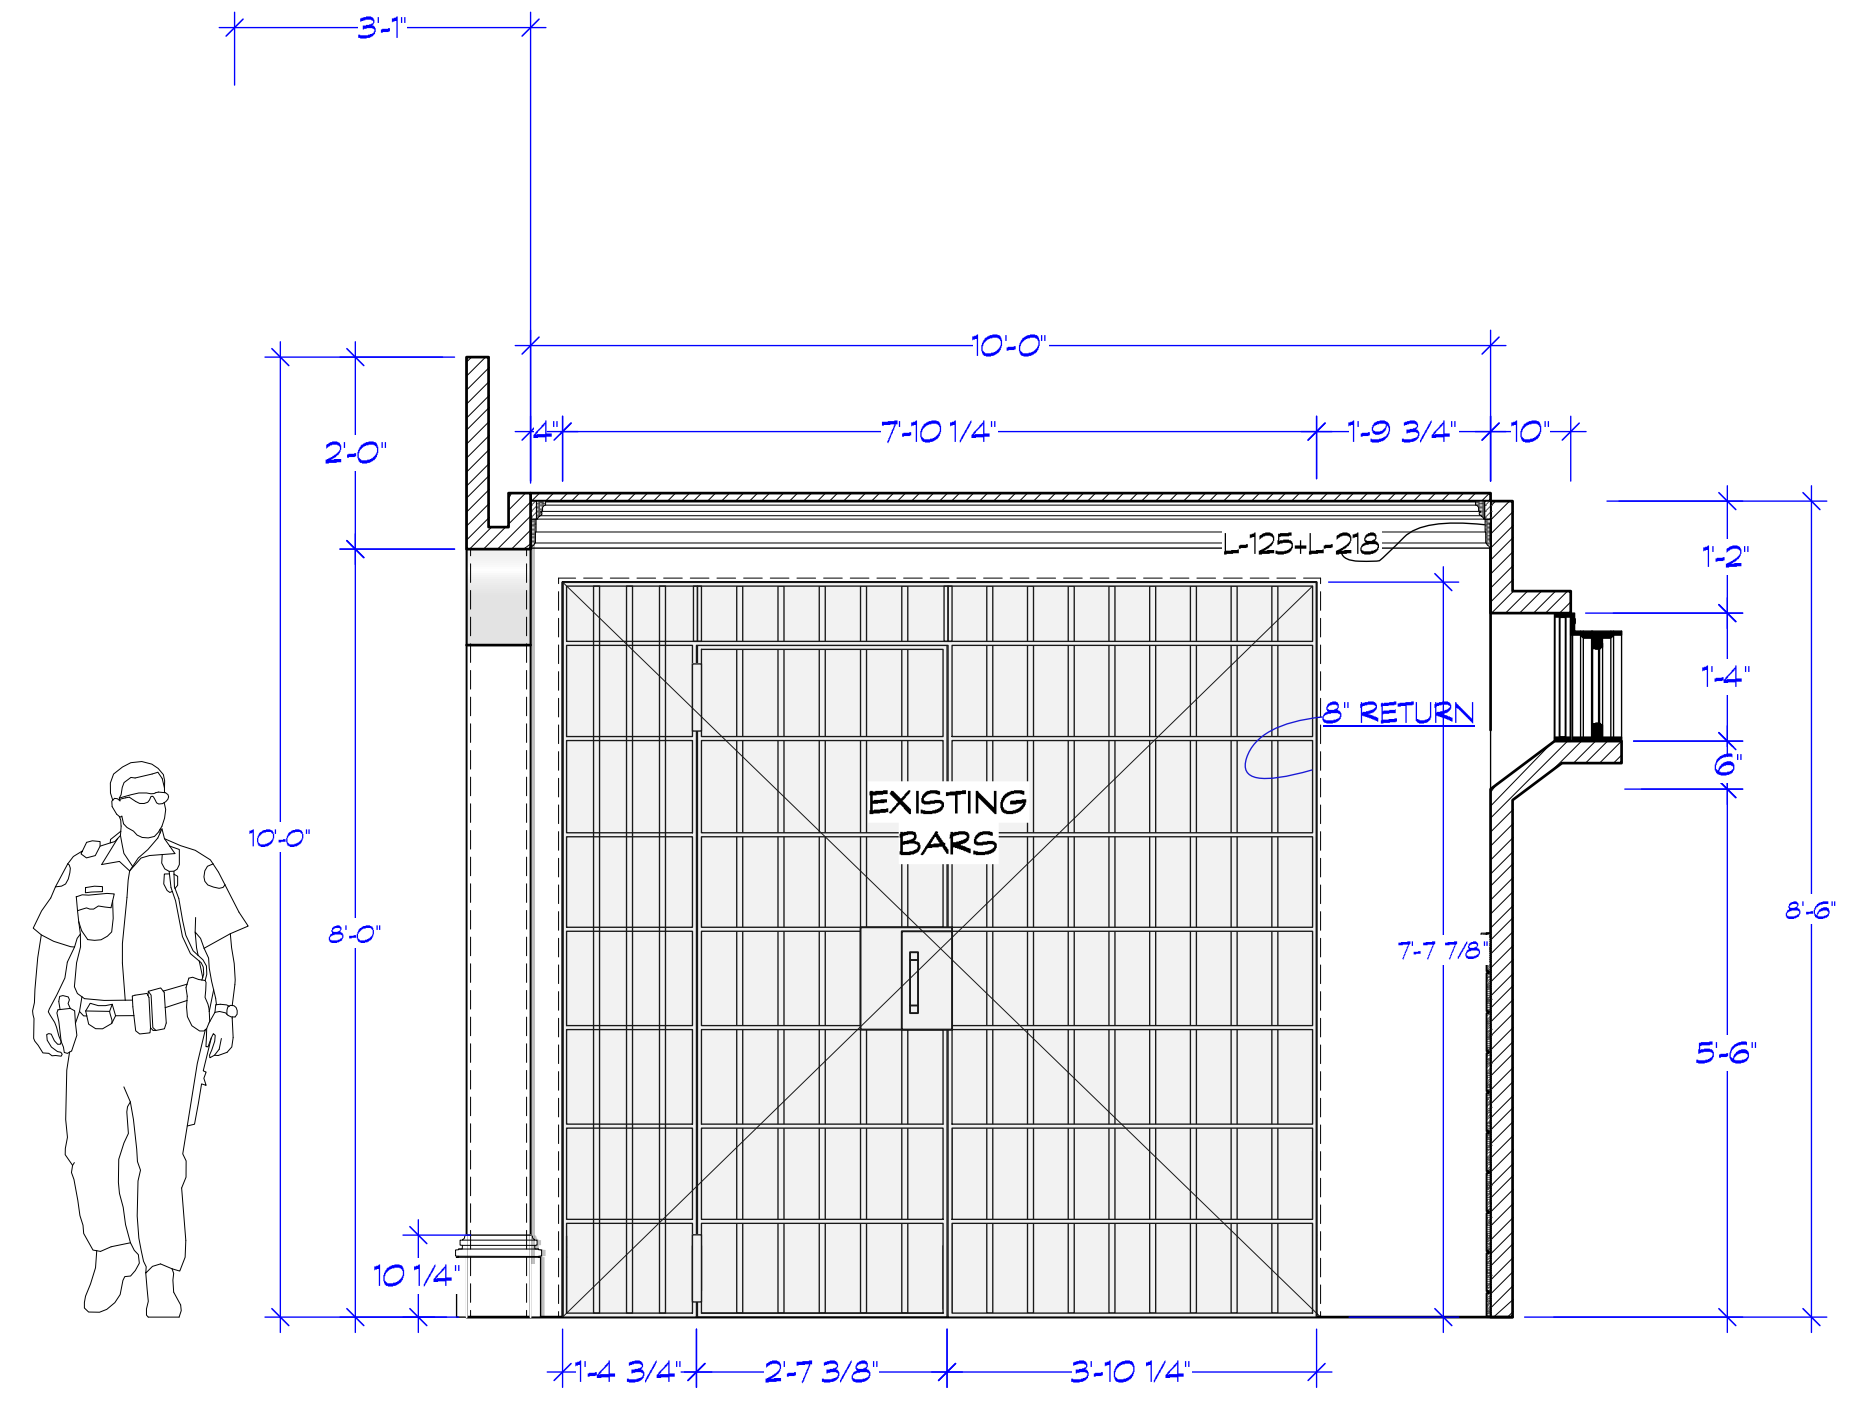


Y HOLDING CELL ENTRANCE  
Scale: 1/2" = 1'-0"

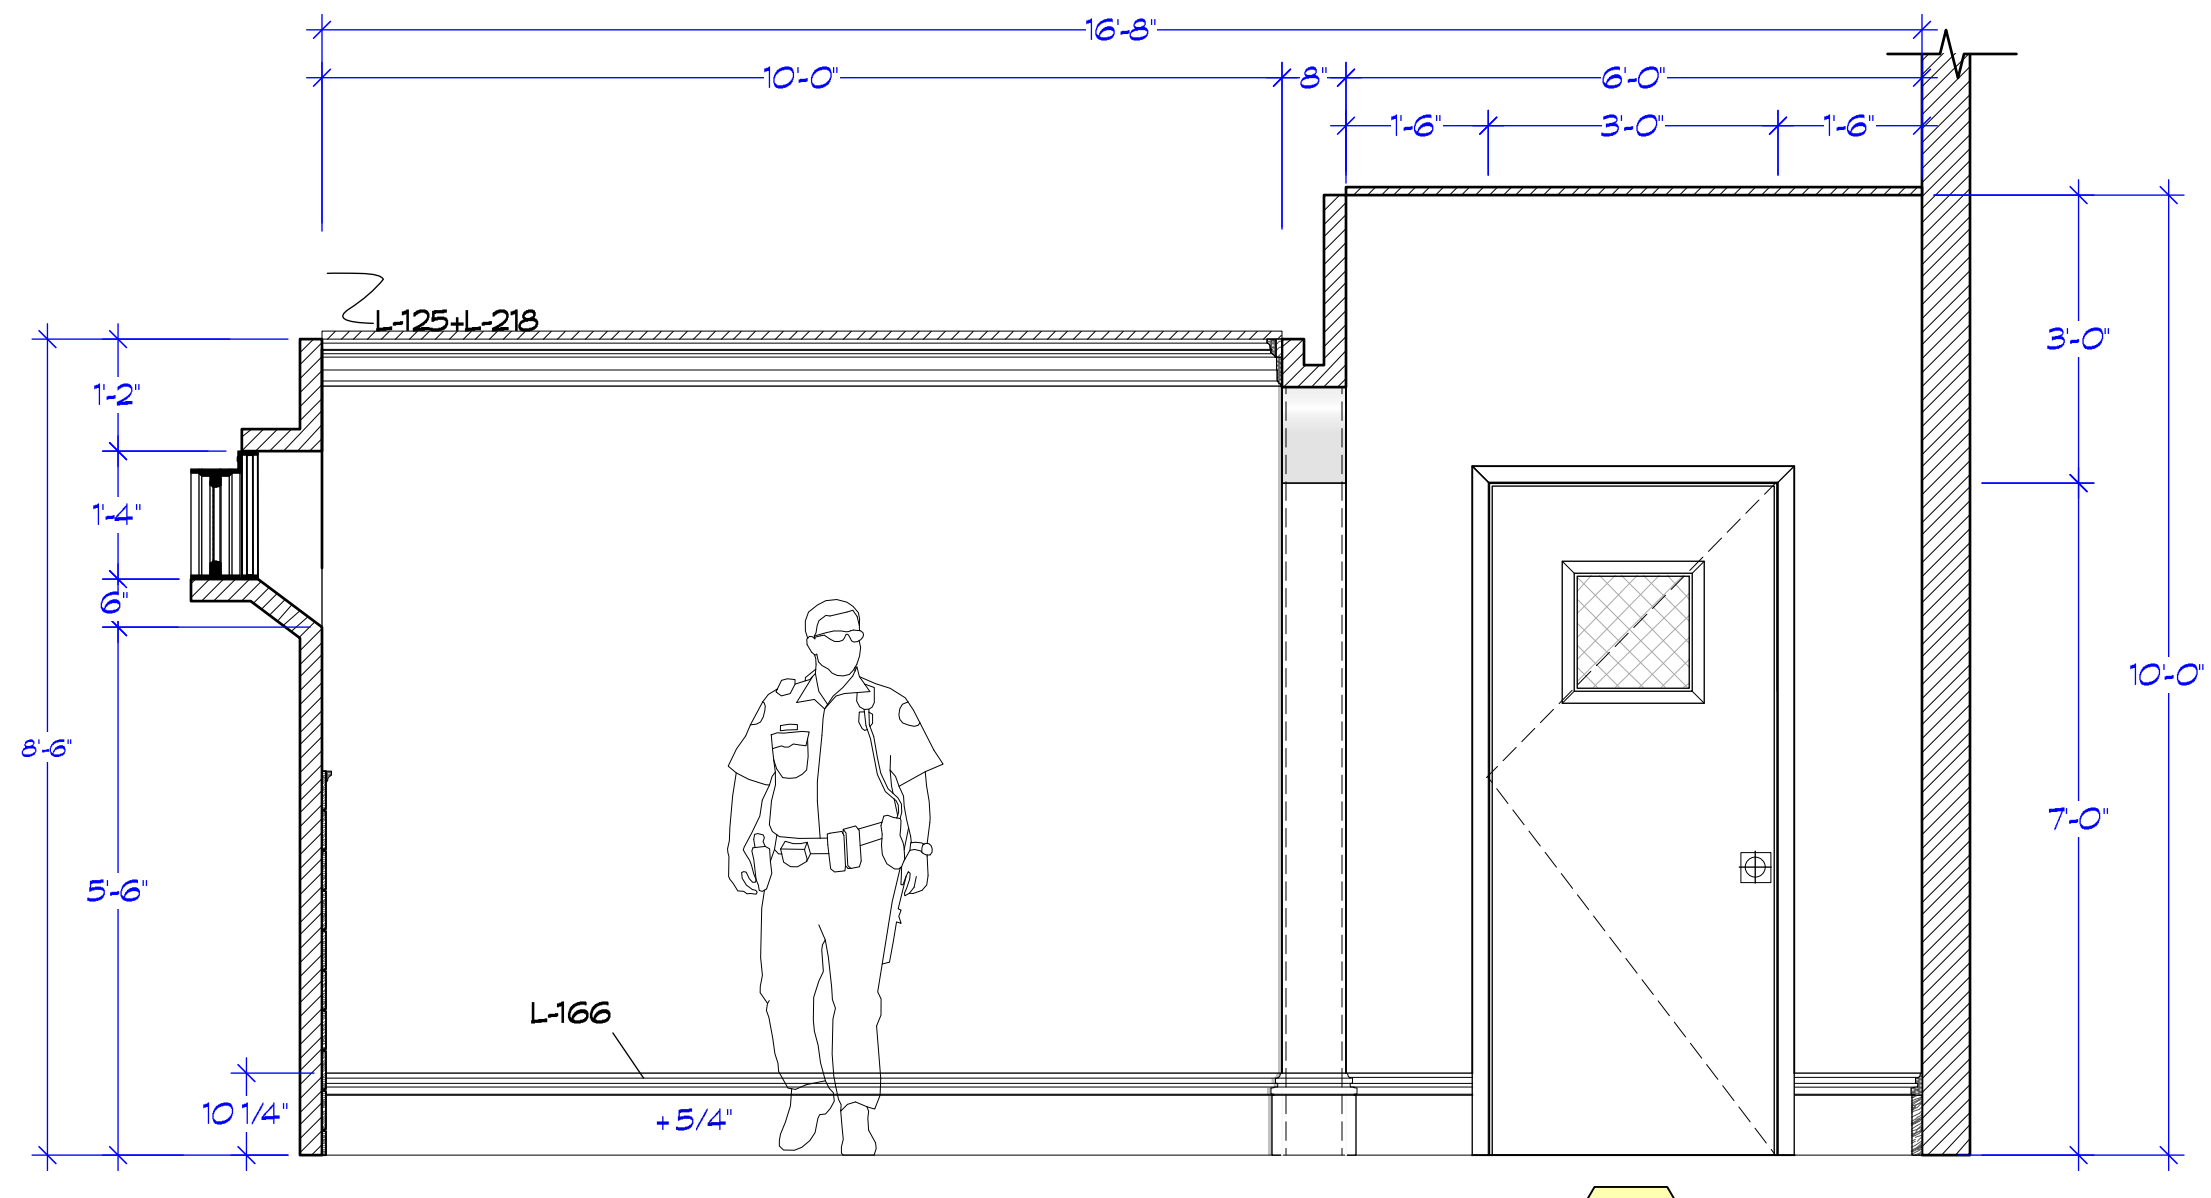


Z HOLDING CELL Z ELEVATION  
Scale: 1/2" = 1'-0"

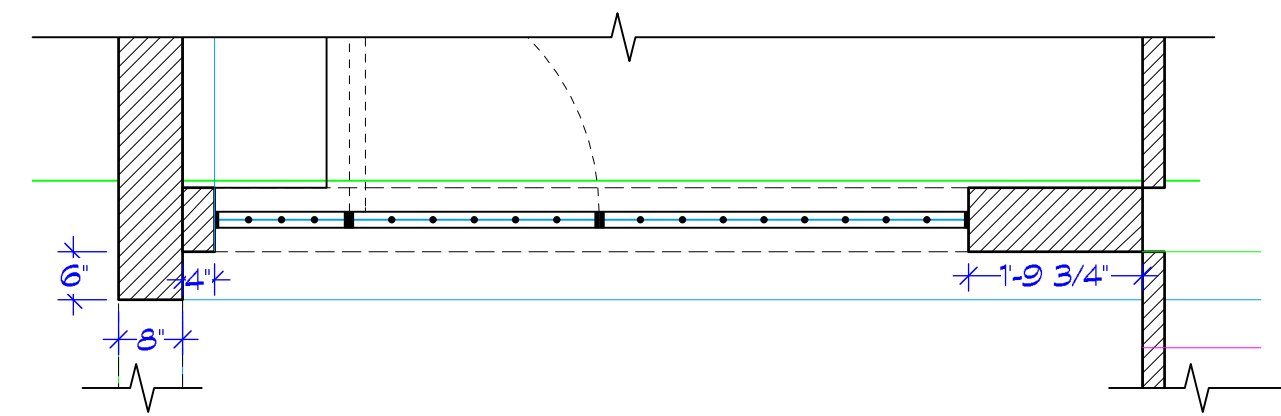

Y CELL ENTRANCE PLAN  
Scale: 1/2" = 1'-0"

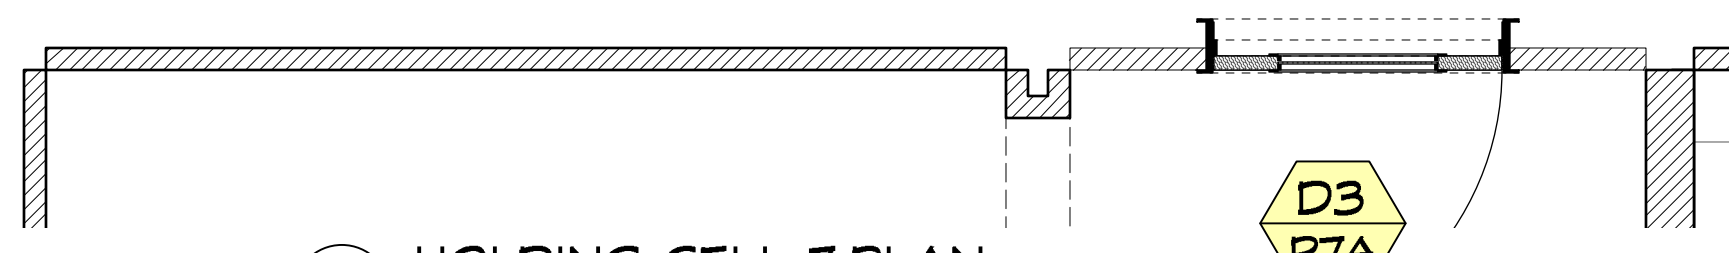

Z HOLDING CELL Z PLAN  
Scale: 1/2" = 1'-0"

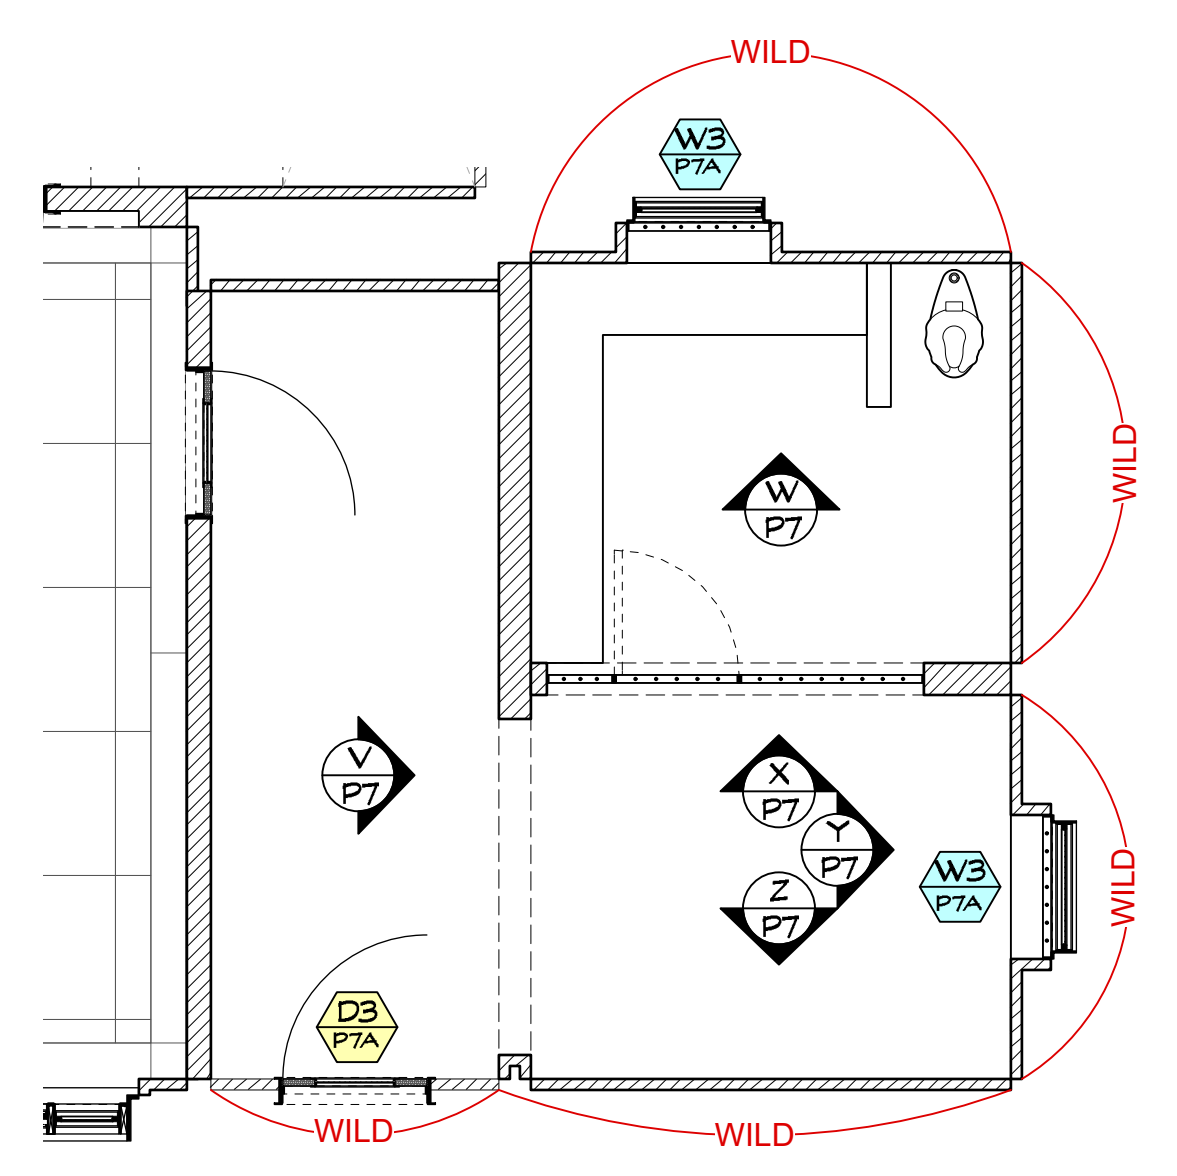

REFERENCE PLAN  
Scale: 1/4" = 1'-0"

Episode: XXX	Set #: 60	Scale: NOTED
Drawn by: M. FAHRER	Sheet No.: 60-07A	
Draw Date: 3/30/2020	Sheet Date: TBD	
Set Name & Description: SAN FRANCISCO POLICE STATION - HOLDING CELL		
Director: ALAN POUL		
Location: STAGE 1		
Exec Producer: ALAN POUL	Line Producer: GAIL BARRINGER	Prod. Designer: LESTER COHEN
UPM: LORI JOHNSON	Address: 295 Locust Ave, Bronx, NY 10454	Set Decorator: KERI LEDERMAN
Art Director: JORDAN JACOBS		
Constr. Coordinator: RAY SAMITZ		

