


ADNAN'S APARTMENT TECHNICAL PLAN
Scale: 1/2" = 1'-0"

DOOR NUMBER	D76	D8	2	1	1
QTY	1	1	1	3	1
TYPE	ENTRANCE	HALL DOOR	BASEMENT	INTERIOR APT	CLOSET
ELEVATION					
DOOR OPENING SIZE	36 X 84	36 X 84	32 X 80	36 X 80	30 X 80
DOOR MATERIAL	WOOD	WOOD	WOOD	WOOD	WOOD
FINISH	PAINT	PAINT	PAINT	PAINT	PAINT
DETAIL SHEET	4	4	4	4	4
HARDWARE STYLE					
ENTRY	1	1	X	3	X
ESCUTCHEON PLATE	X	X	X	X	X
KNOB AND LOCK	1	1	1	X	1
HARDWARE FINISH	PER SET DEC	PER SET DEC	PER SET DEC	PER SET DEC	PER SET DEC
HINGE QTY	3 PER	3 PER	3 PER	3 PER	3 PER
NOTES	ADD PEEP HOLE	BUILD UP TO MATCH			CLOSET DOOR LOCKS

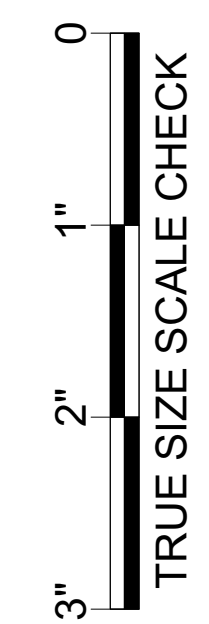

Episode: 305

Set # 215

Scale: 1/2" = 1'-0"

Drawn by: MDF

12/07/17

Sheet No: 1

Exc. Producer: MICHAEL SEITZMAN

Line Producer: MOE BARDACH

Prod. Designer: JEREMY CASSELLS

Set Decorator: SARAH DENNIS

Exc. Producer: RUSSELL FINE

UPM: RANDOL TAYLOR

ABC Studios Silvercup Studios 42-22 22nd St 3rd Floor South LIC, NY 11101

Art Director: NATALIE WEINMANN


Constr. Coordinator: BRENT HAYWOOD

Set Name & Description: QUANTICO S3 ADNAN'S APT TECH PLAN


Director: SILVERCUP STAGE

quantico


season three

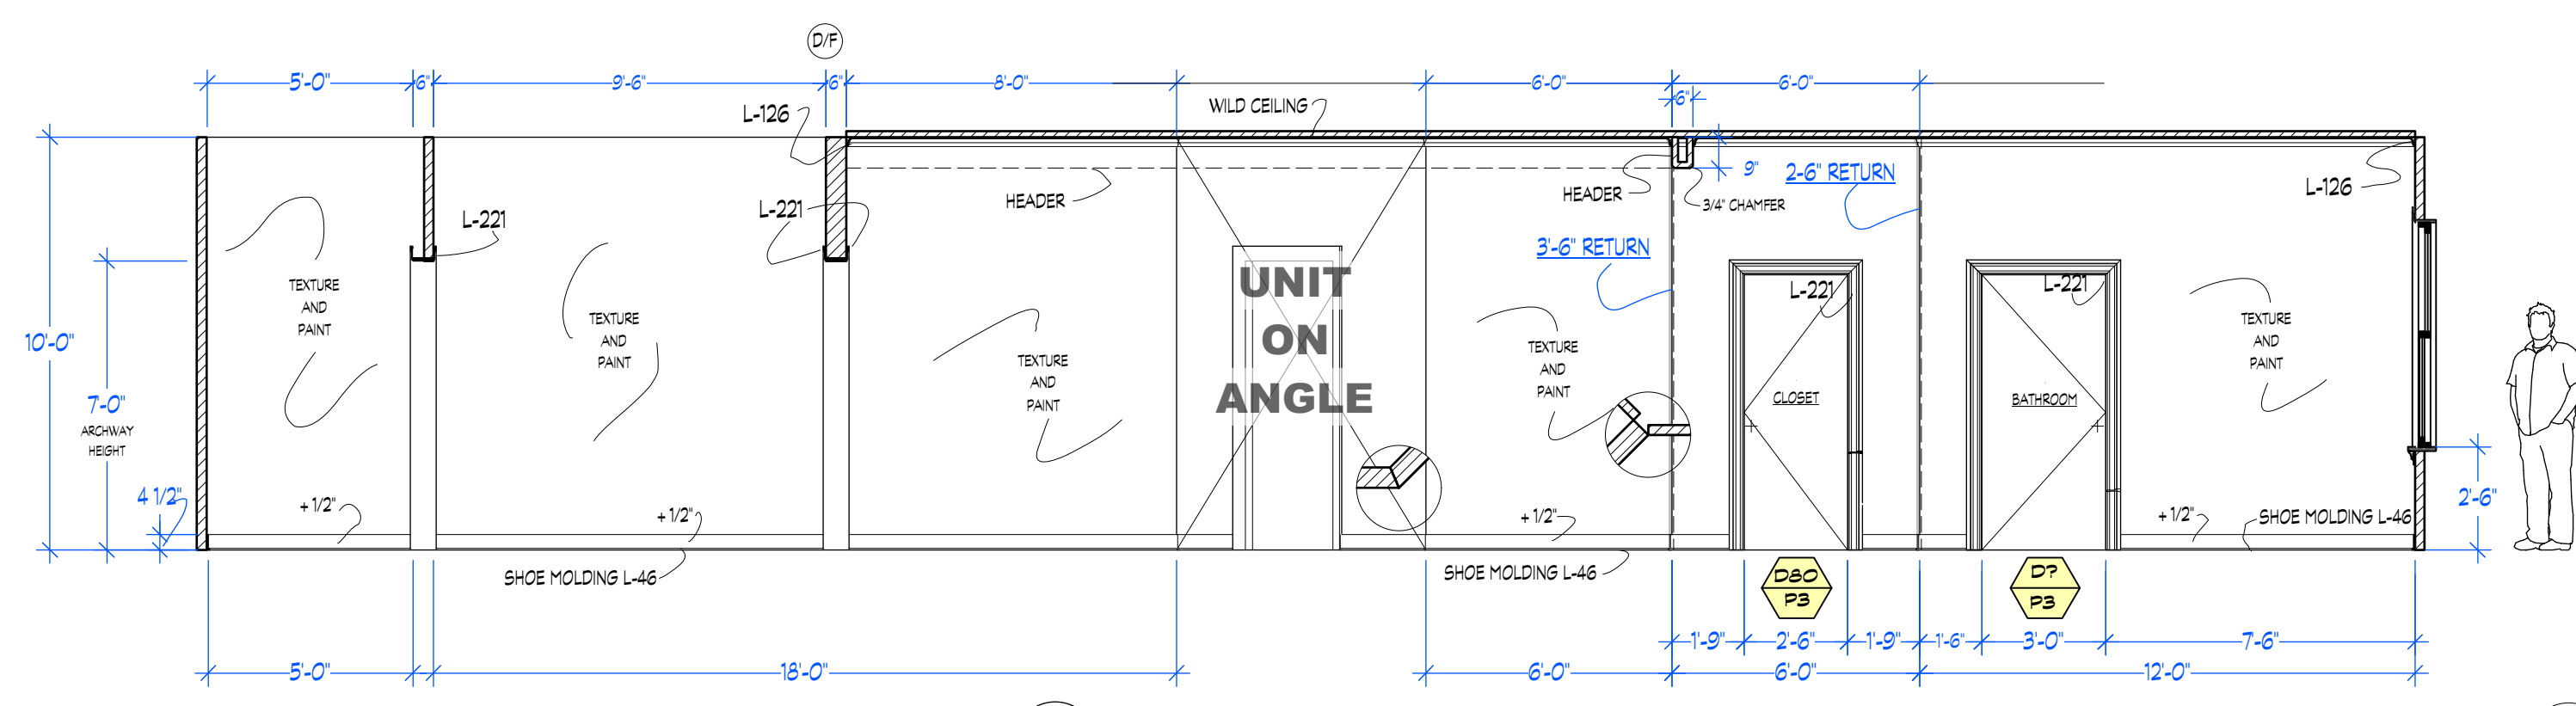


A ADNAN'S APT VIEW WALL A
Scale: 1/4" = 1'-0"

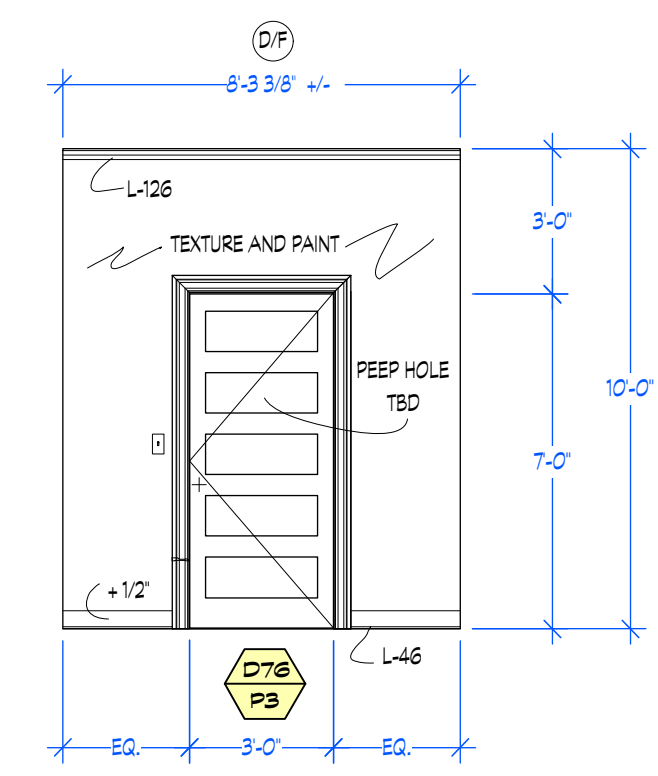


A FRONT DOOR FLAT VIEW
Scale: 1/4" = 1'-0"

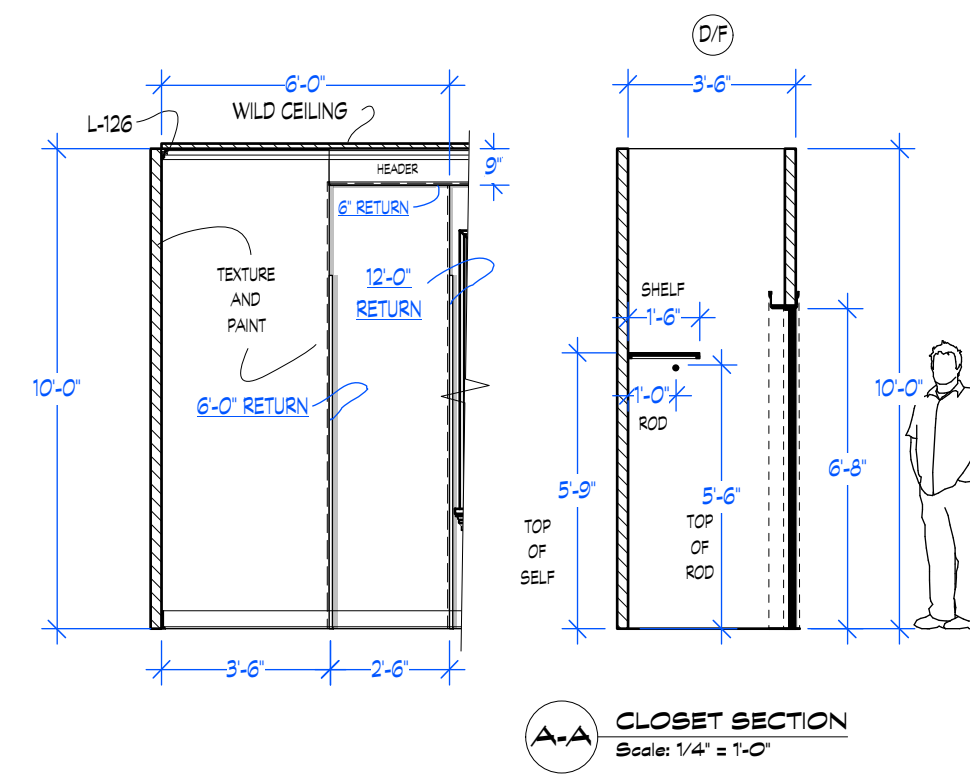


B1 CLOSET SIDE VIEW
Scale: 1/4" = 1'-0"

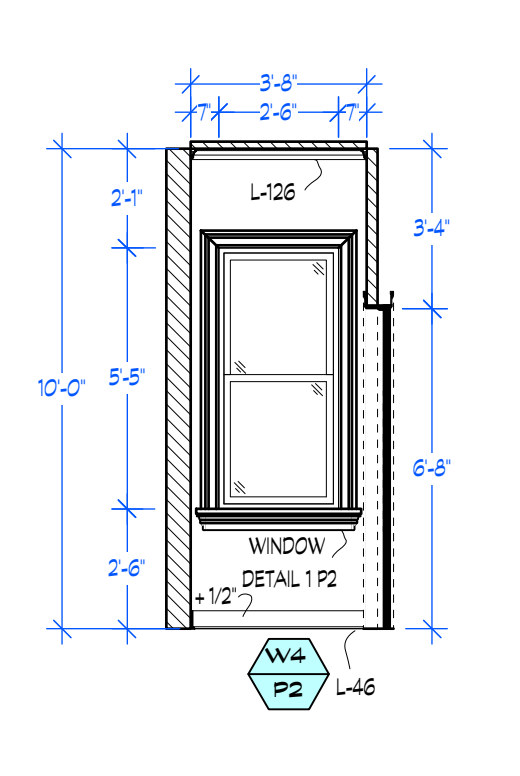


B2 HALL WINDOW
Scale: 1/4" = 1'-0"

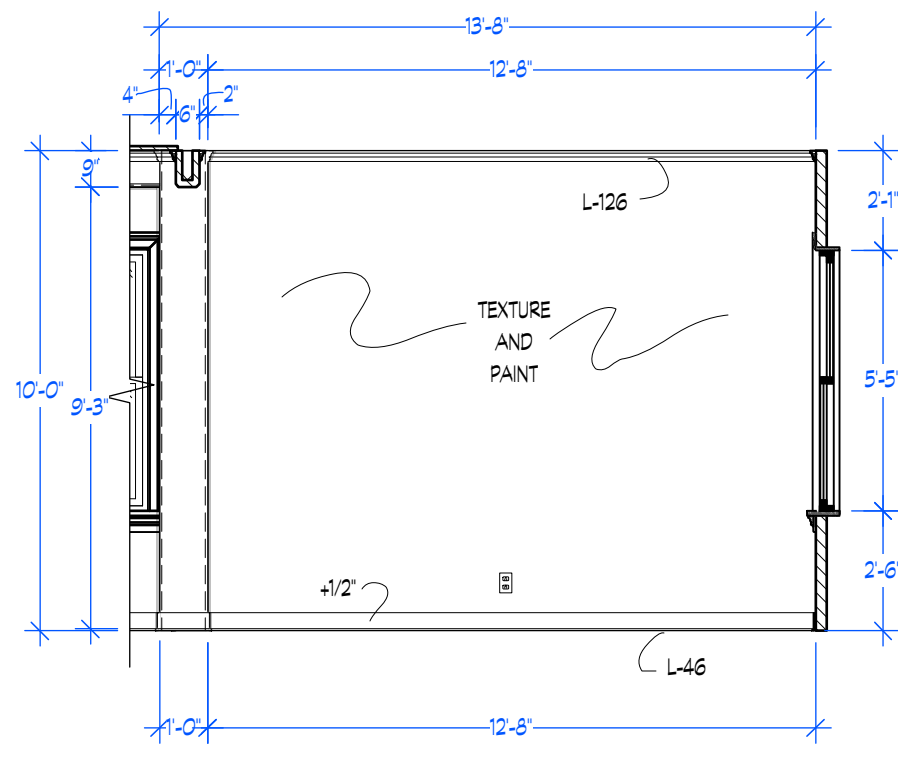


B3 LIVING ROOM TV WALL
Scale: 1/4" = 1'-0"

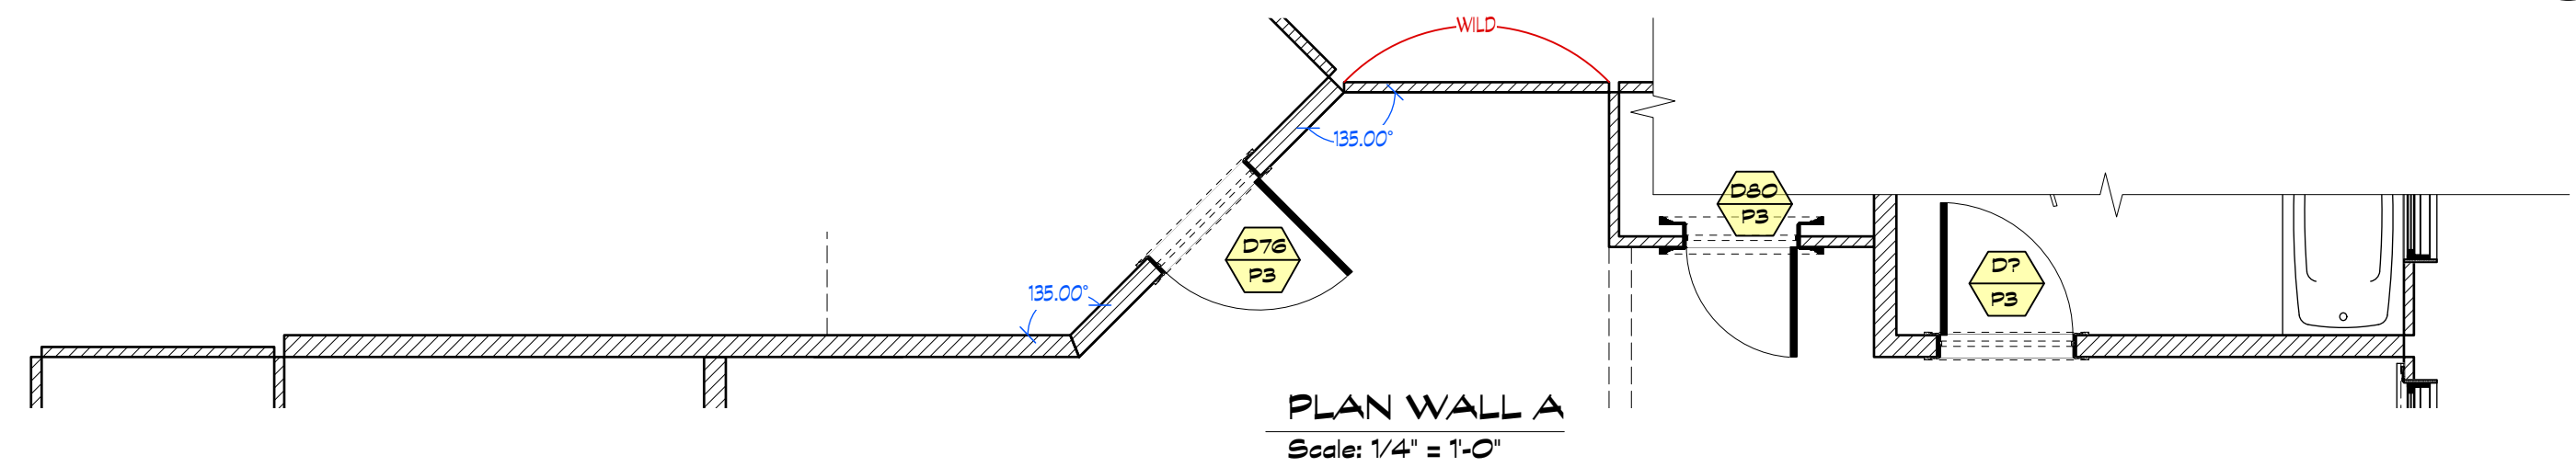


PLAN WALL A
Scale: 1/4" = 1'-0"

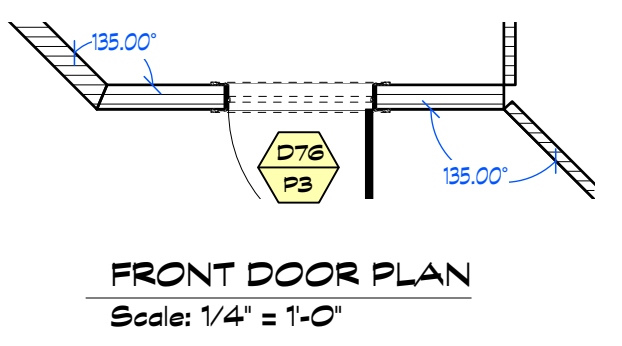


FRONT DOOR PLAN
Scale: 1/4" = 1'-0"

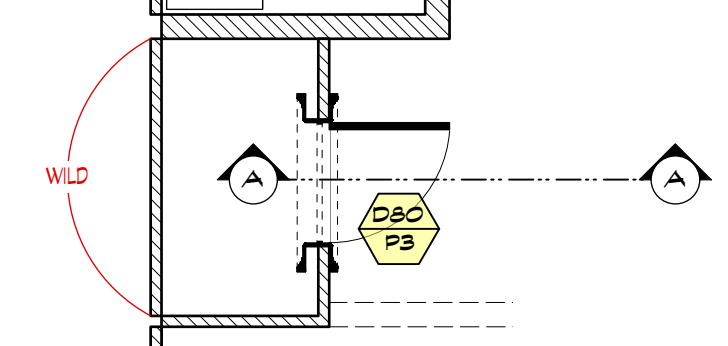


CLOSET PLAN
Scale: 1/4" = 1'-0"

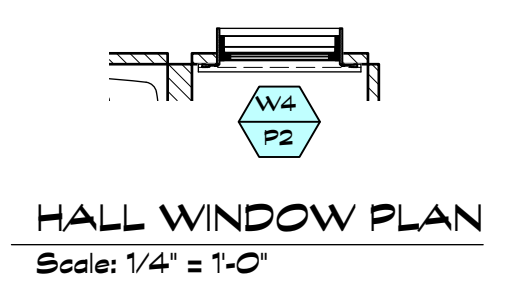


HALL WINDOW PLAN
Scale: 1/4" = 1'-0"

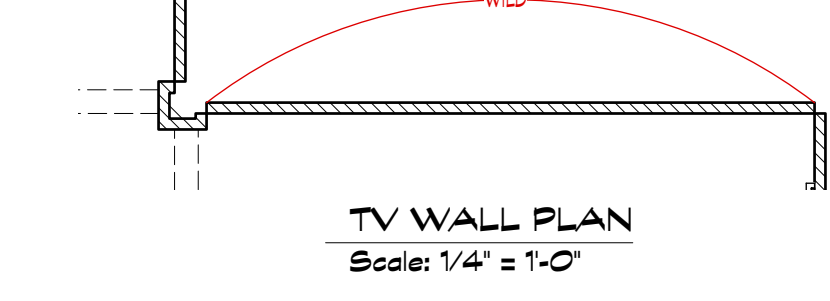


TV WALL PLAN
Scale: 1/4" = 1'-0"

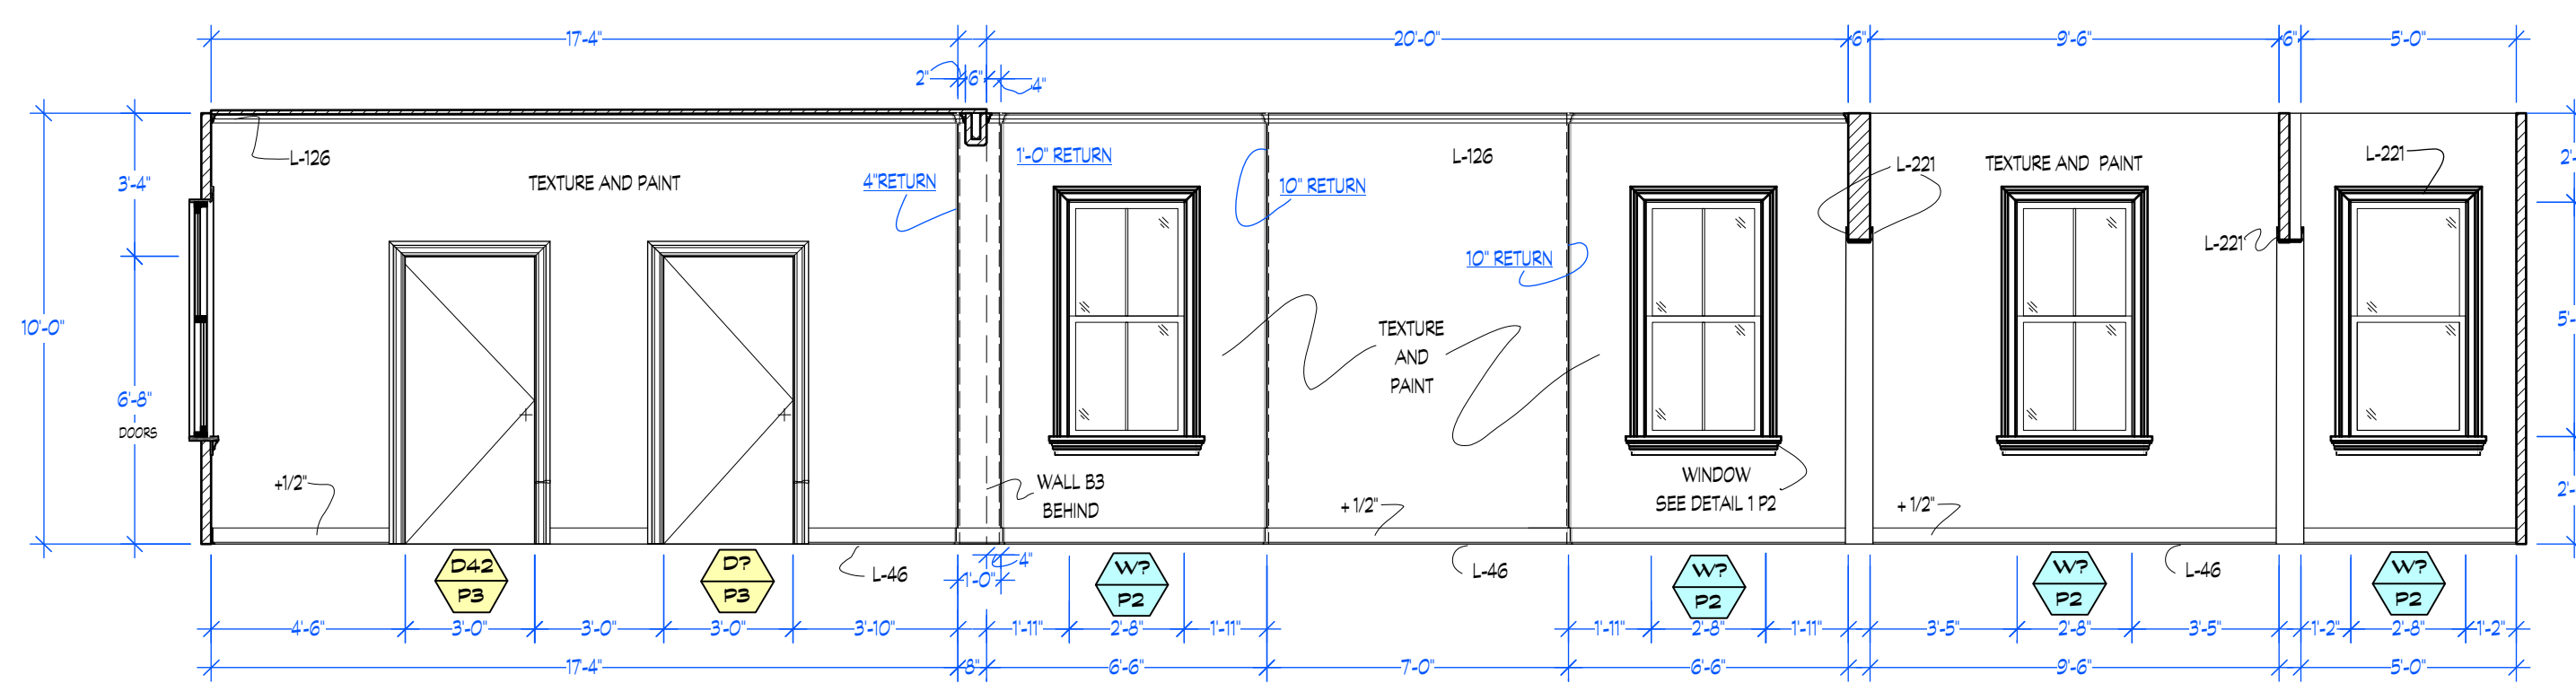


C ADNAN'S APT VIEW WALL C
Scale: 1/4" = 1'-0"

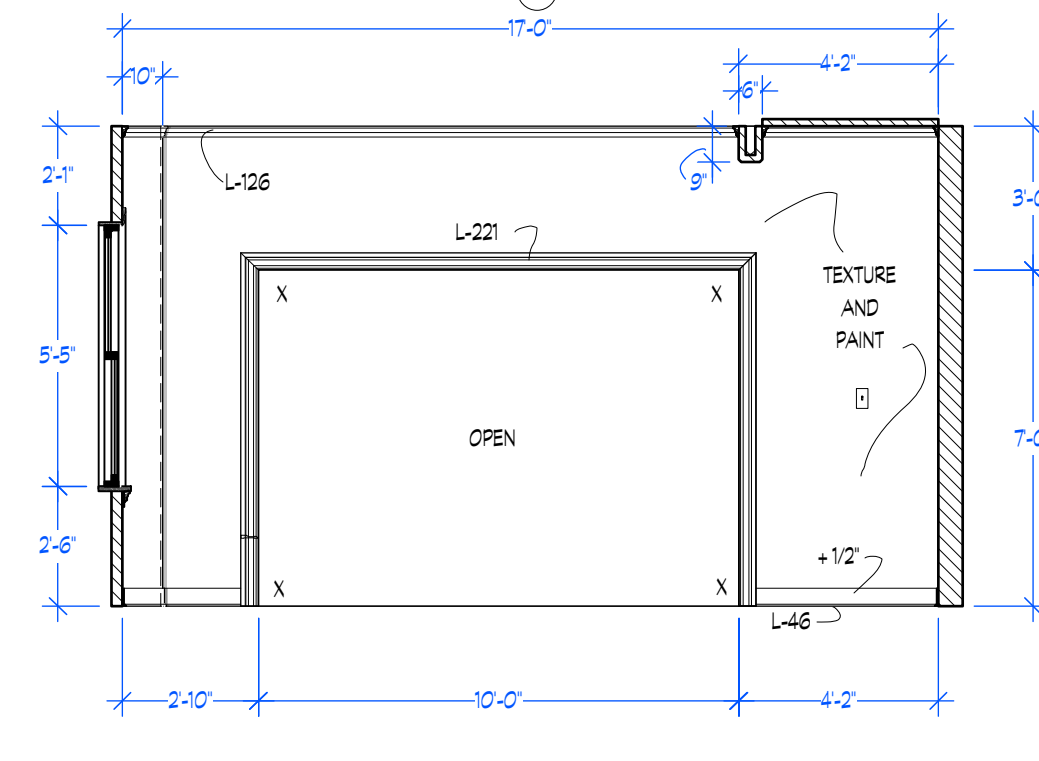


D ADNAN'S APT VIEW D
Scale: 1/4" = 1'-0"

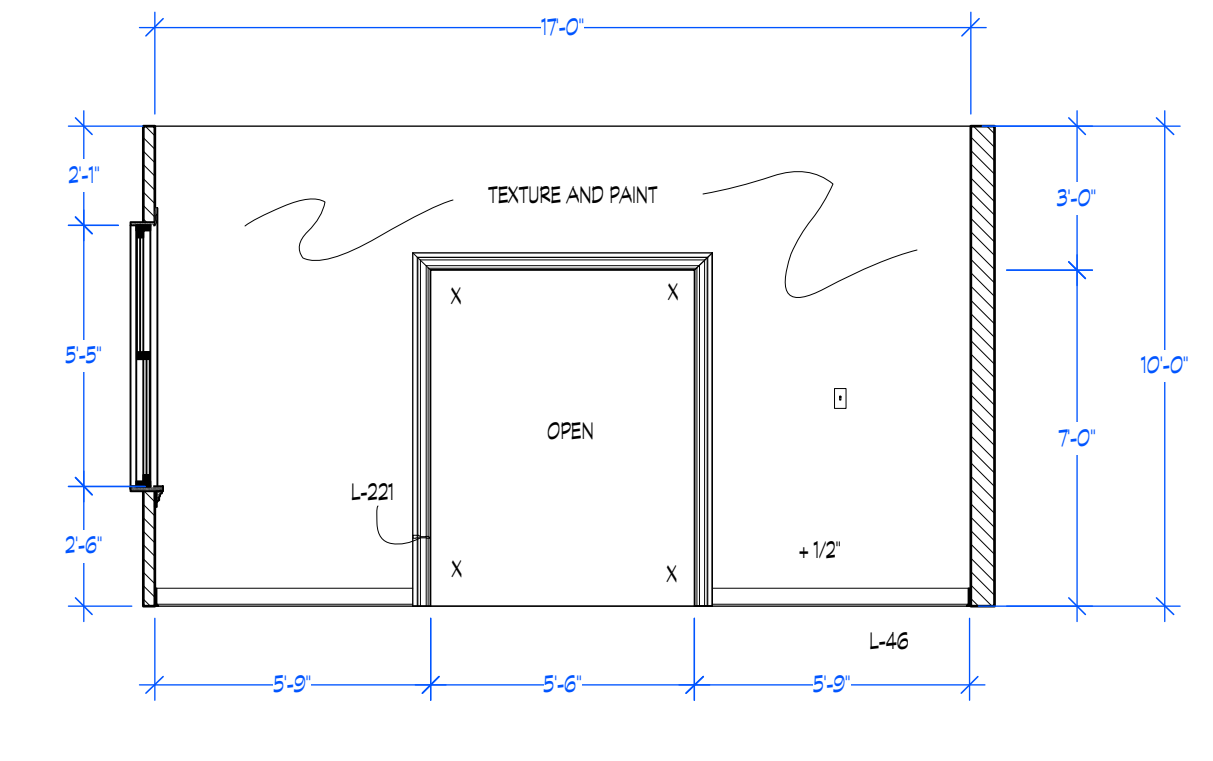


E ADNAN'S APT VIEW E
Scale: 1/4" = 1'-0"

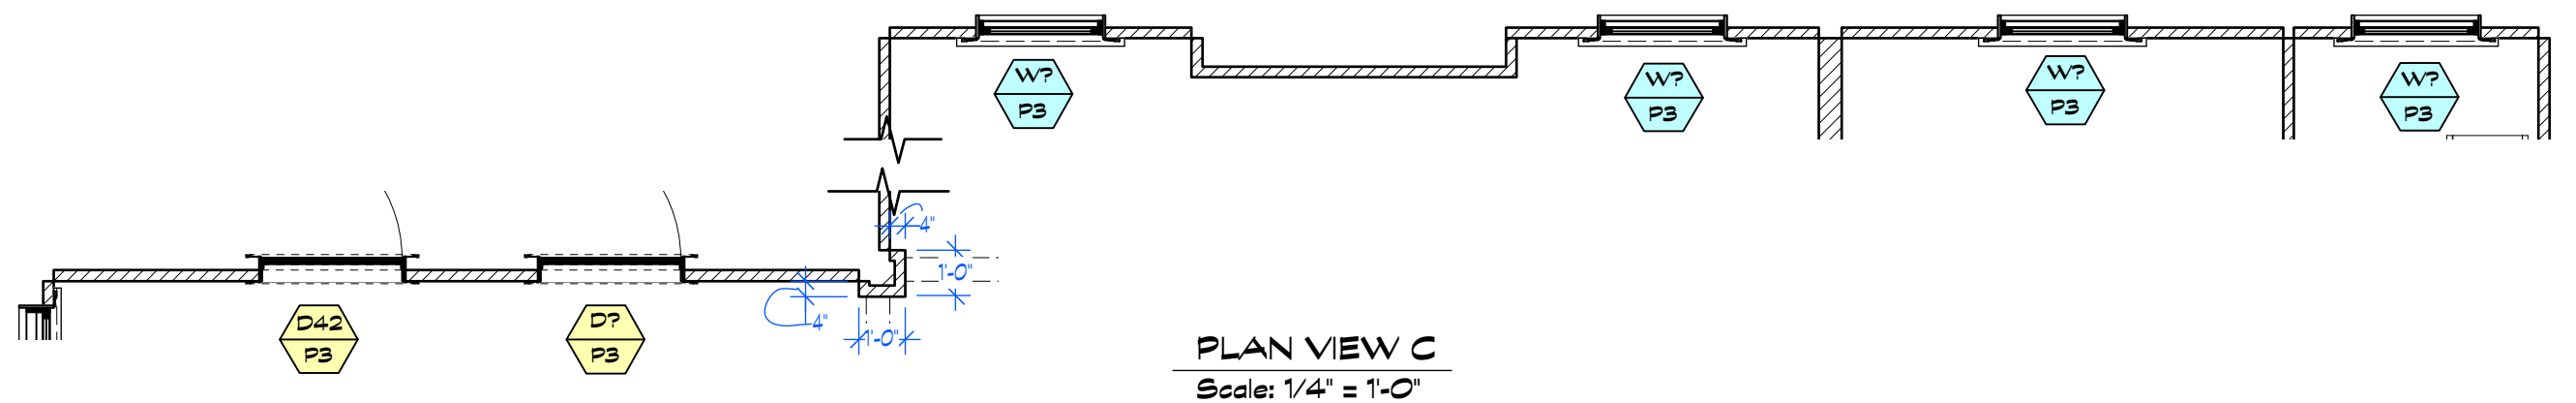


PLAN VIEW C
Scale: 1/4" = 1'-0"

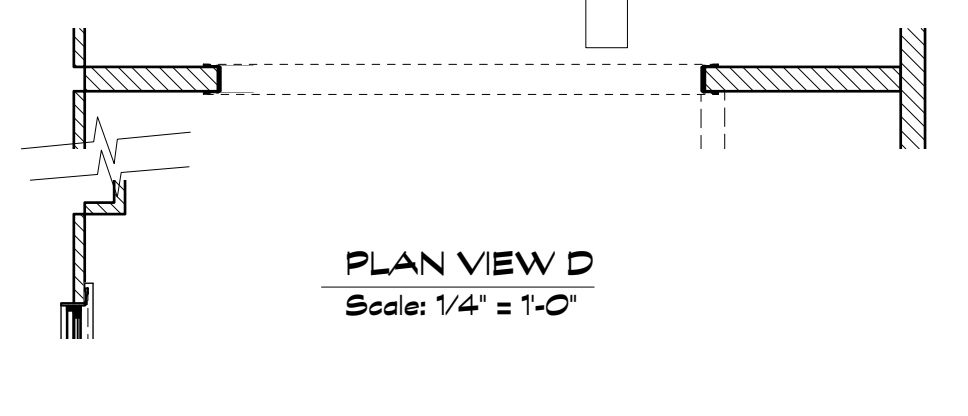


PLAN VIEW D
Scale: 1/4" = 1'-0"

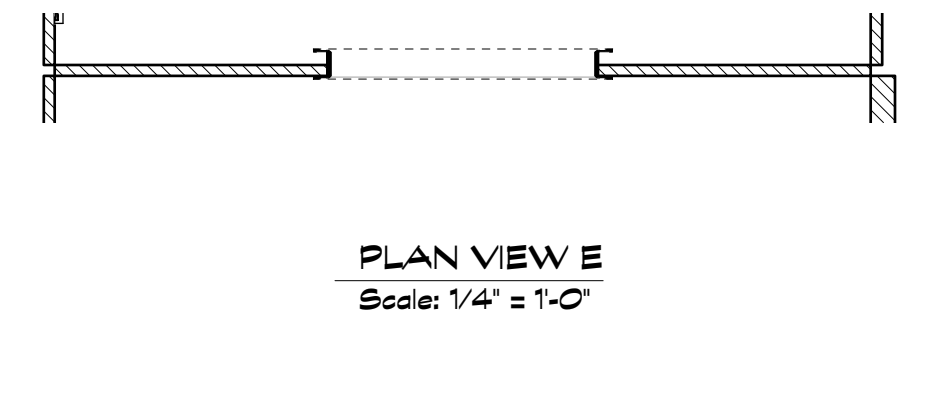


PLAN VIEW E
Scale: 1/4" = 1'-0"

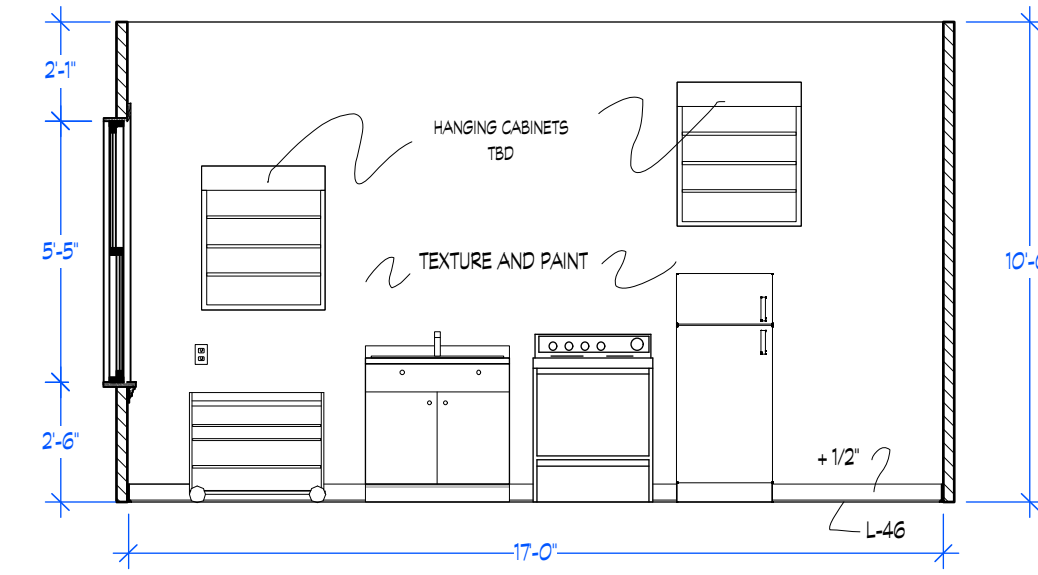


F KITCHEN VIEW F
Scale: 1/4" = 1'-0"

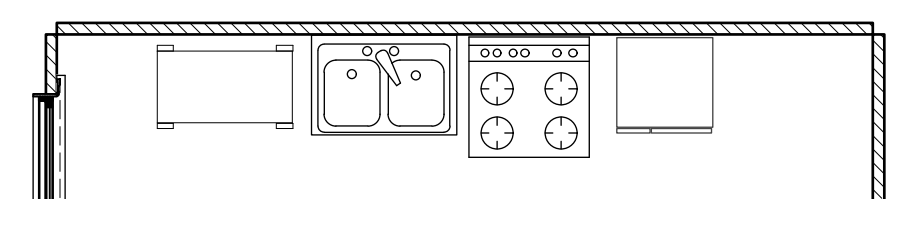


PLAN VIEW F
Scale: 1/4" = 1'-0"

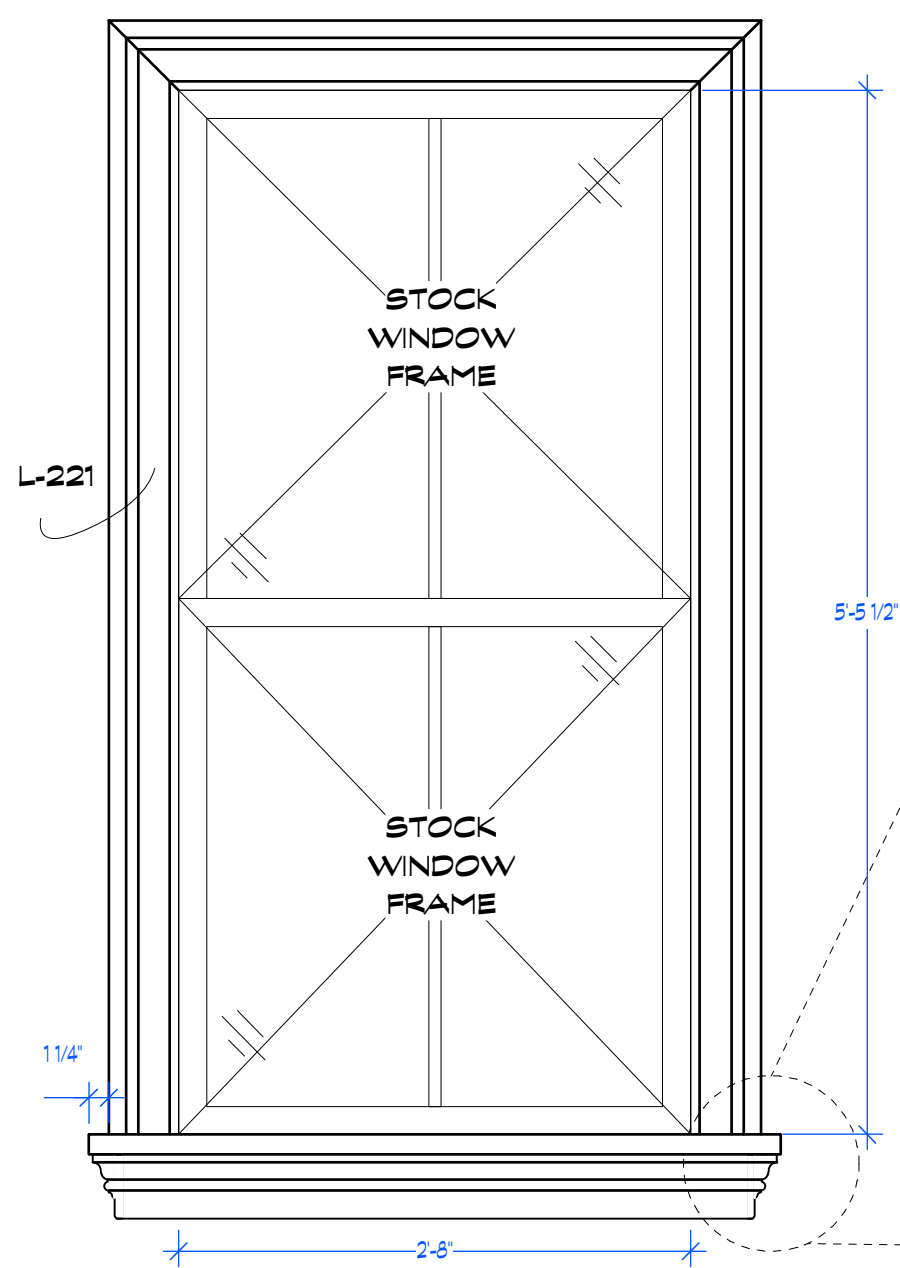

1 WINDOW DETAIL 1
Scale: 1" = 1'-0"

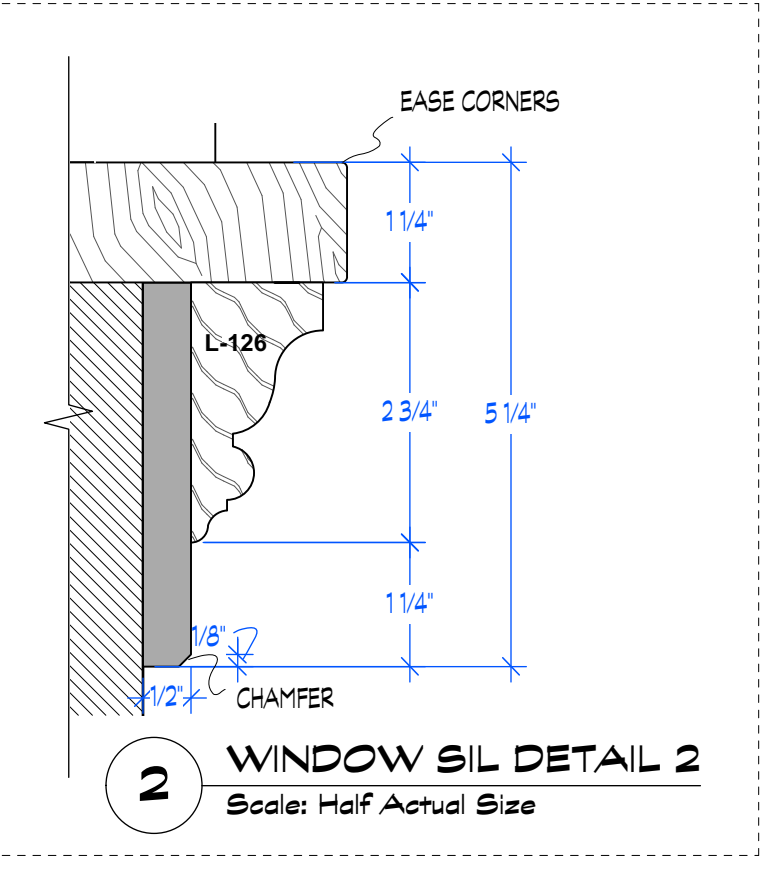

2 WINDOW SIL DETAIL 2
Scale: Half Actual Size

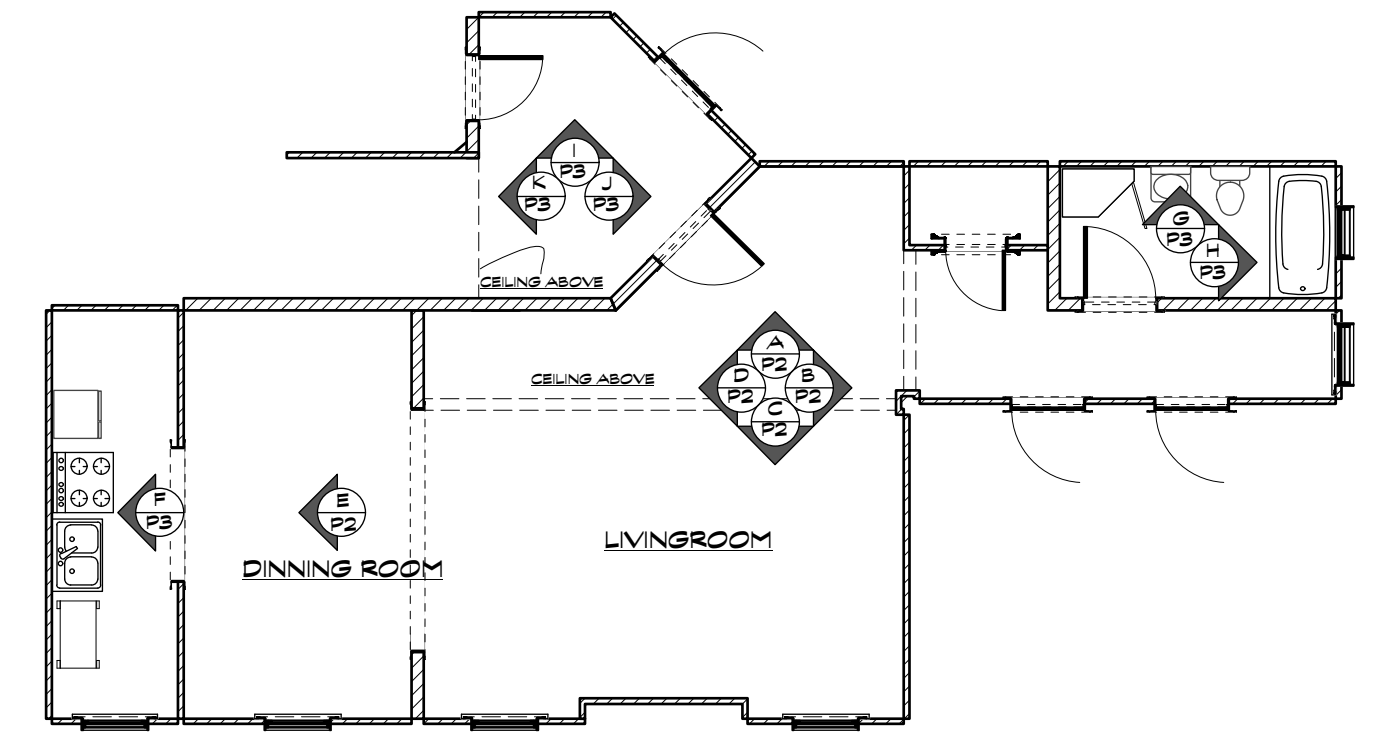


REFERENCE PLAN
Scale: 1/8" = 1'-0"




RELEASED 12/8/2017

Episode: 305	Drawn by: MDF
Set #: 215	Sheet No: 2
Scale:	NOTED
Set Name & Description: QUANTICO S3 ADNAN'S APT ELEV.	
Exc. Producer: MICHAEL SEITZMAN	Exc. Producer: RUSSELL FINE
Line Producer: MOE BARDACH	Line Producer: RANDOL TAYLOR
Prod. Designer: JEREMY CASSELLS	Art Director: NATALIE WEINMANN
Set Decorator: SARAH DENNIS	Constr. Coordinator: BRENT HAYWOOD
SILVERCUP STAGE ONE	


quantico
 season three

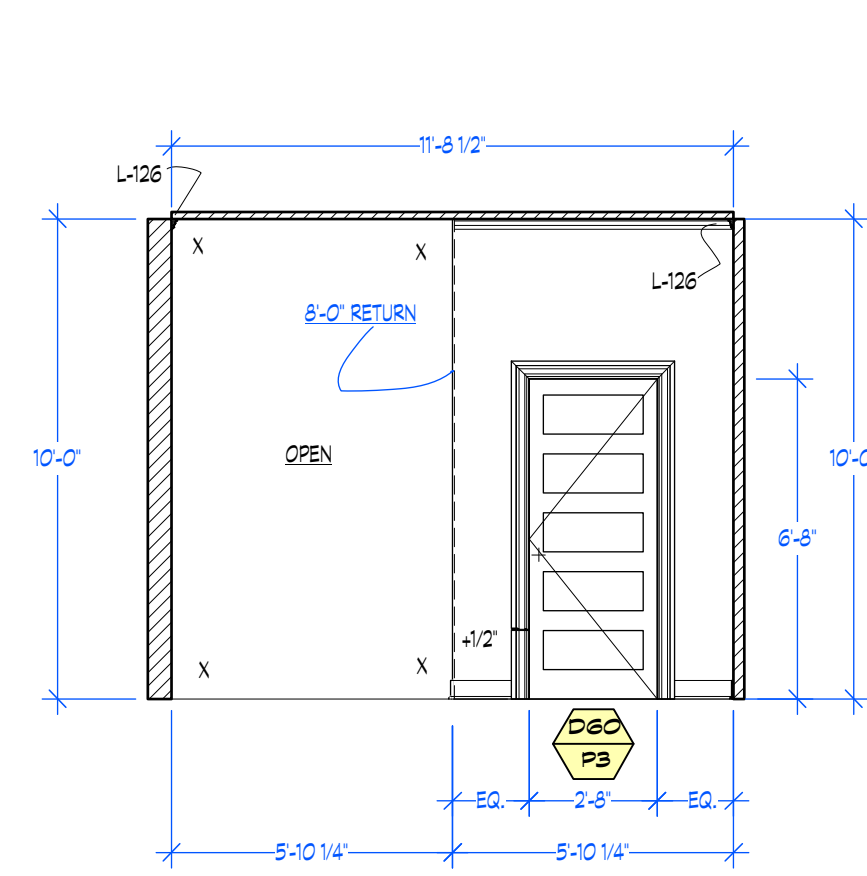


K HALLWAY VIEW K
Scale: 1/4" = 1'-0"

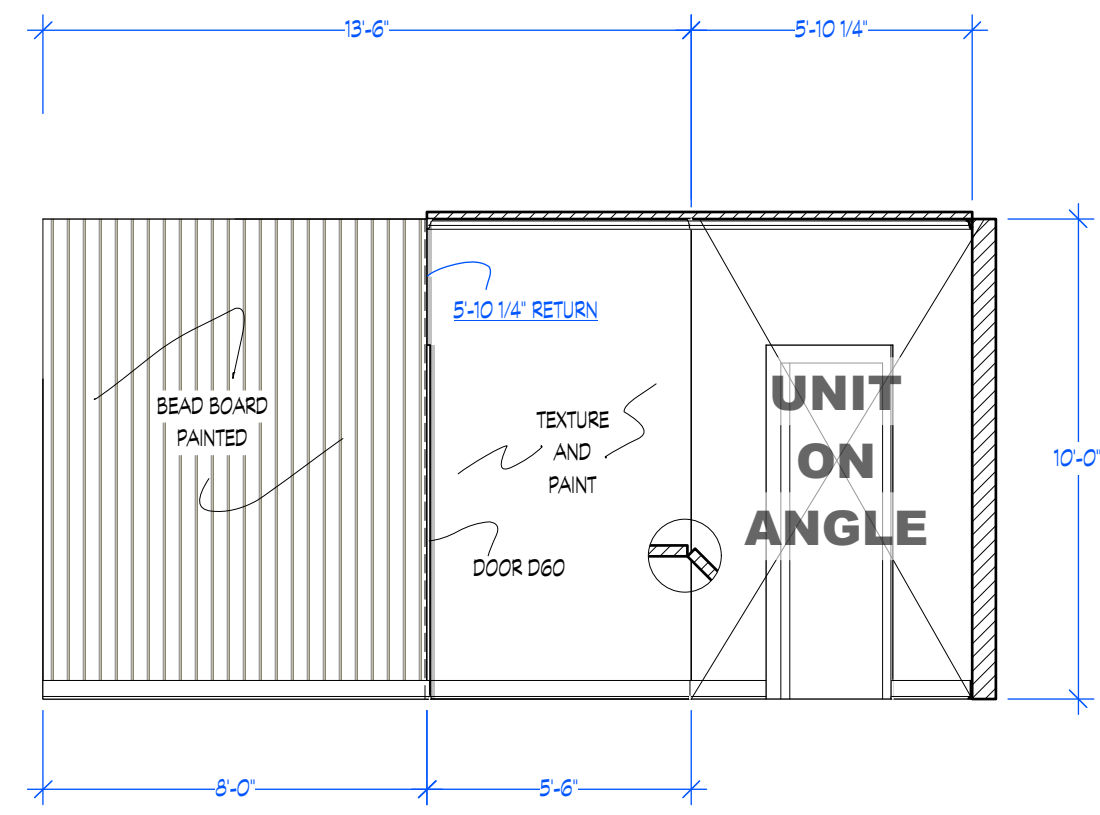


I HALLWAY VIEW I
Scale: 1/4" = 1'-0"

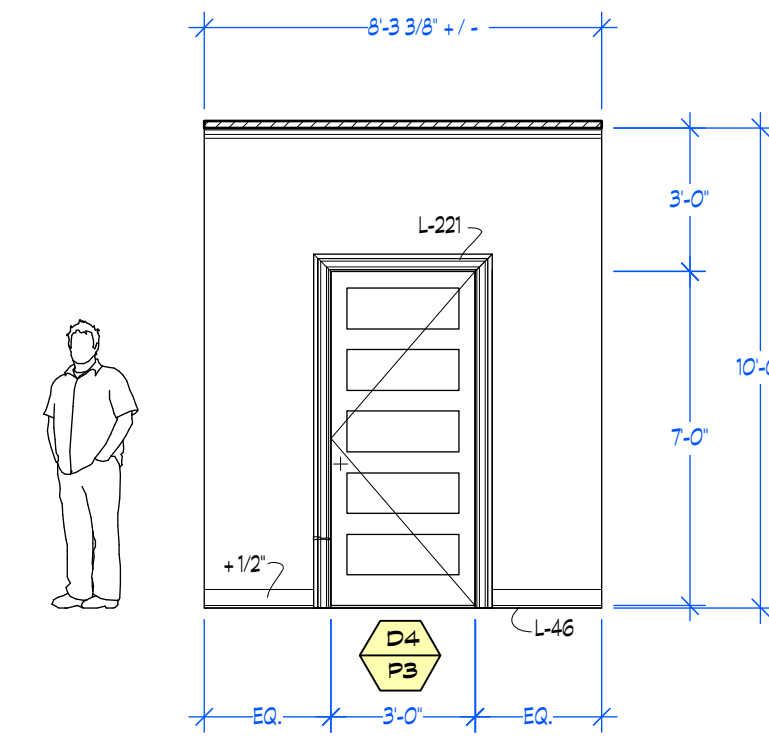

J VIEW J HALL DOOR FLATTENED
Scale: 1/4" = 1'-0"

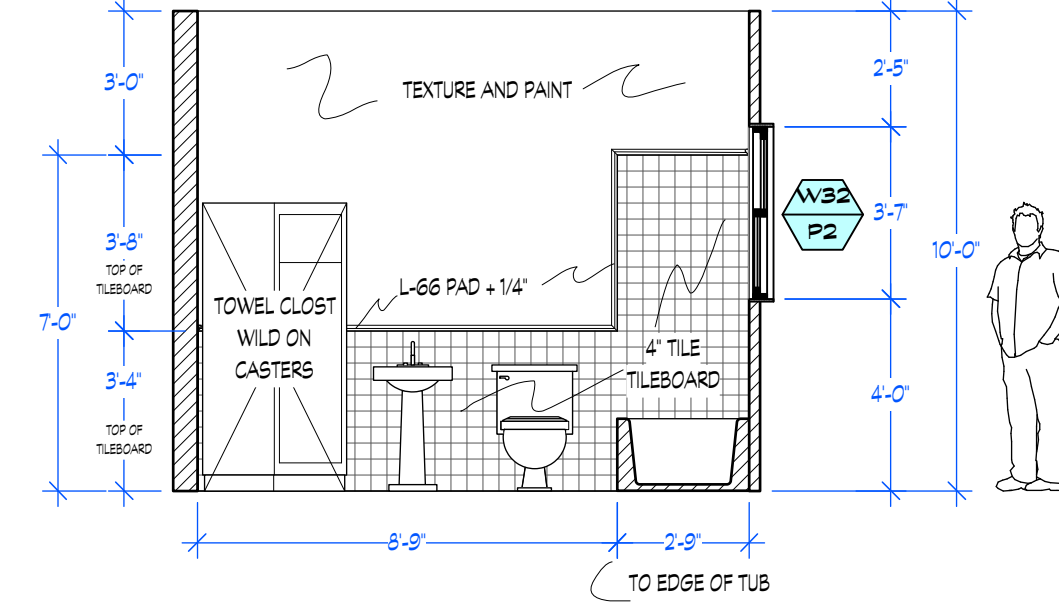


G BATHROOM VIEW G
Scale: 1/4" = 1'-0"

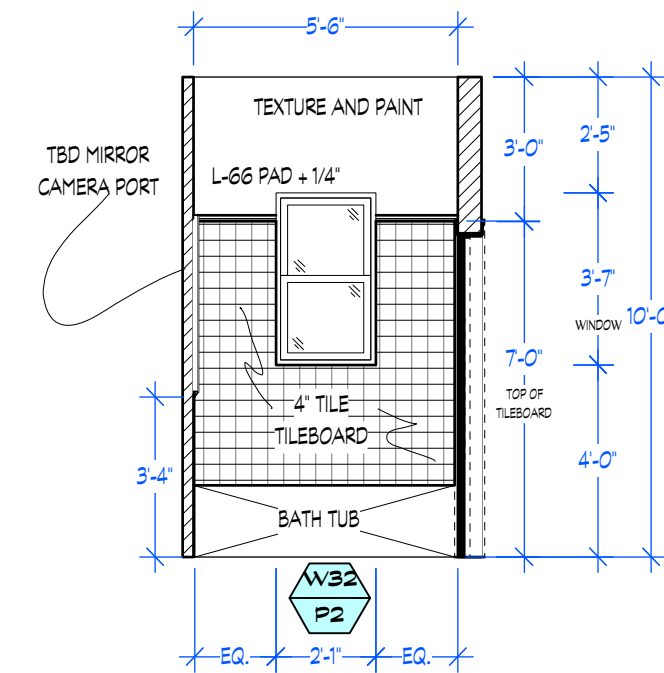


H BATHROOM VIEW H
Scale: 1/4" = 1'-0"


NOTE: REVERSE AND REPEAT TILE PATTERN ON DOOR SIDE!

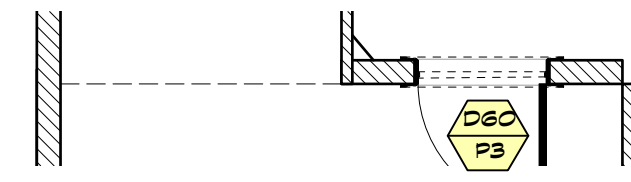


PLAN VIEW K
Scale: 1/4" = 1'-0"

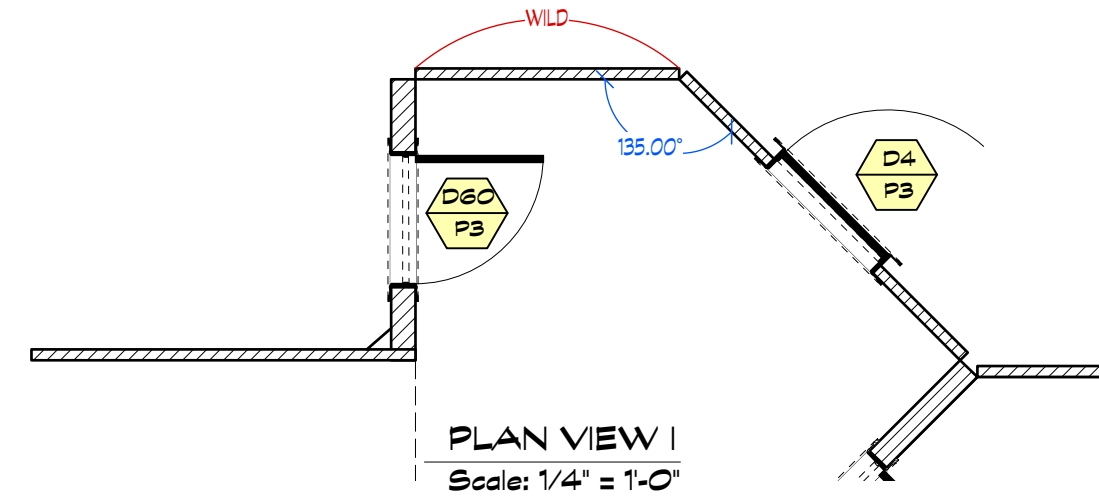


PLAN VIEW I
Scale: 1/4" = 1'-0"

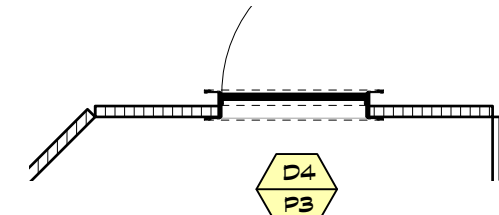


PLAN VIEW J
Scale: 1/4" = 1'-0"

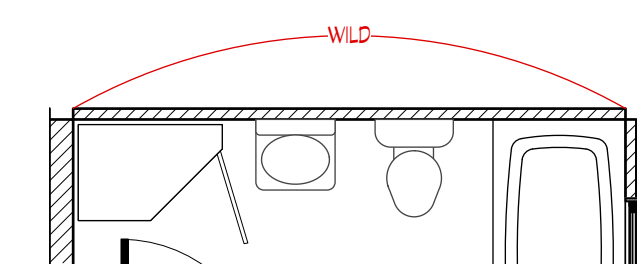


PLAN VIEW G
Scale: 1/4" = 1'-0"

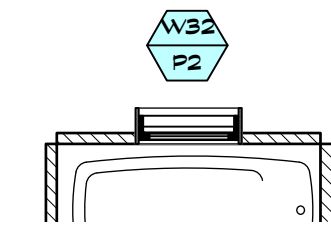


PLAN VIEW H
Scale: 1/4" = 1'-0"

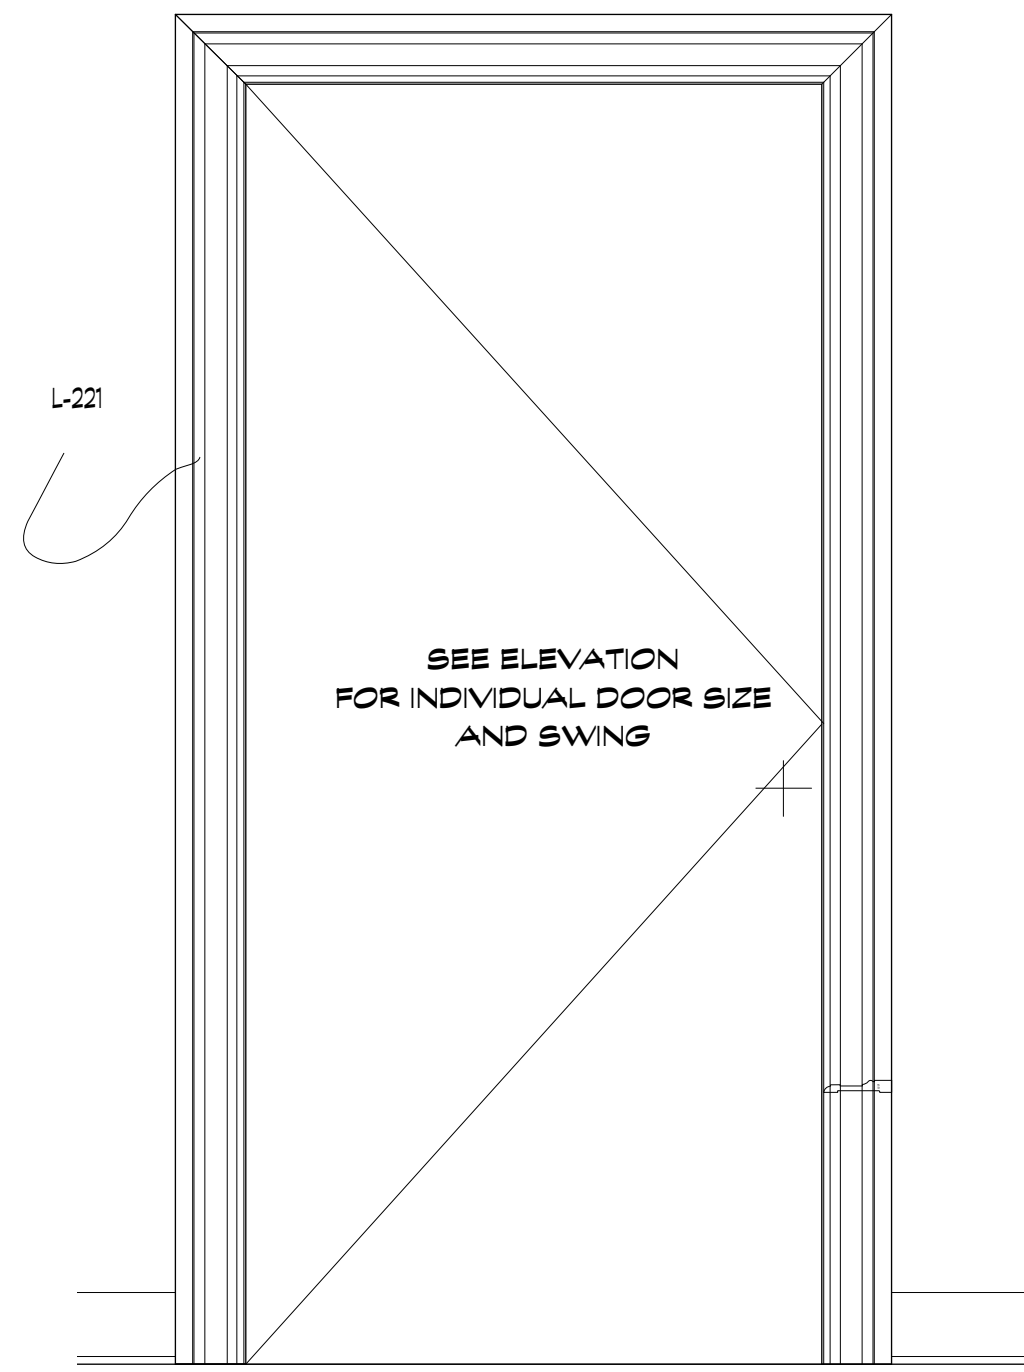


3 TYPICAL DOOR CASING DETAIL 3
Scale: 1" = 1'-0"

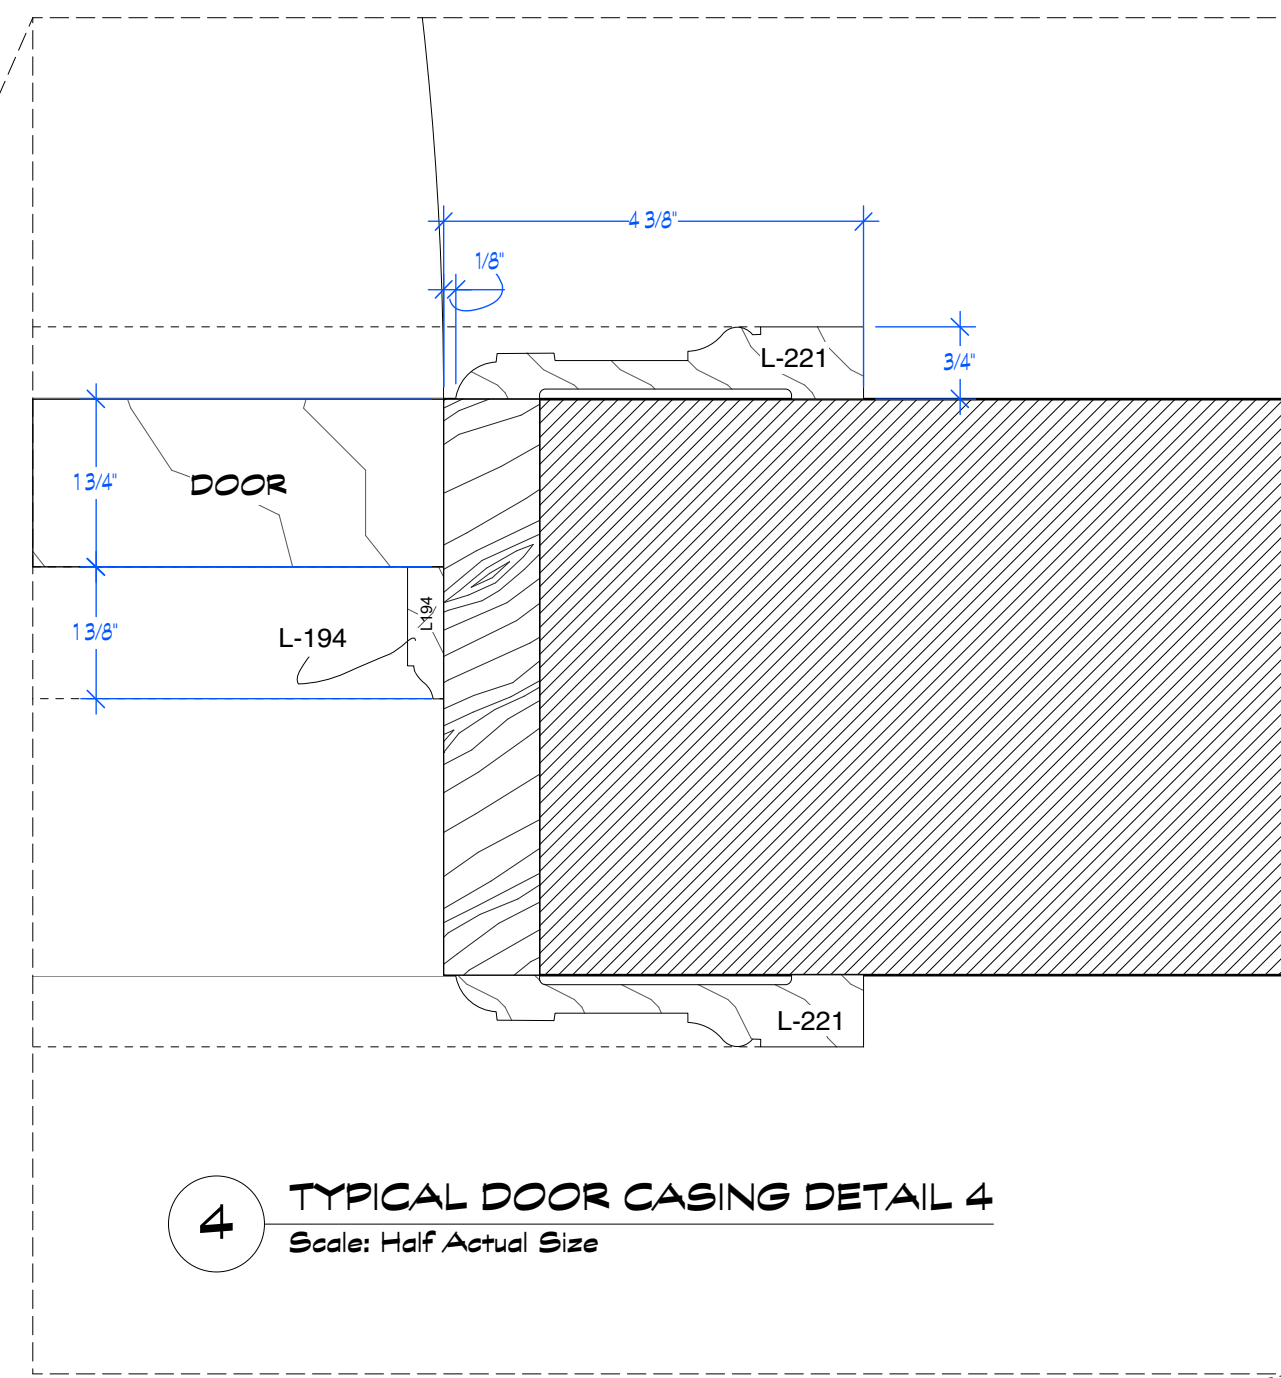


4 TYPICAL DOOR CASING DETAIL 4
Scale: Half Actual Size

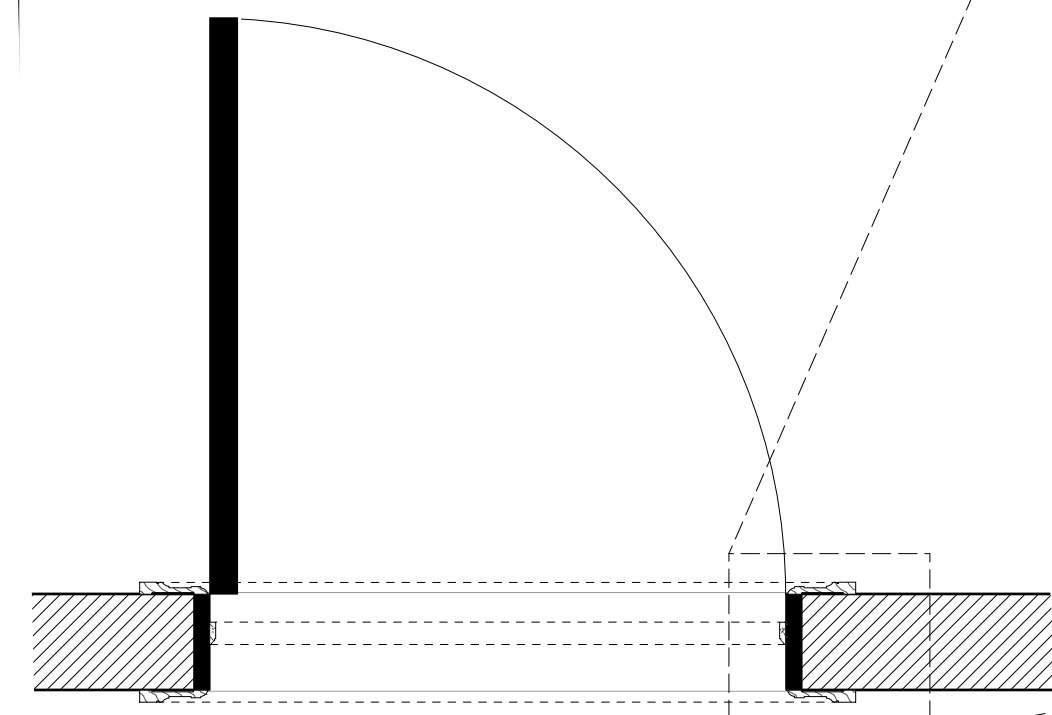


TYPICAL DOOR PLAN
Scale: 1" = 1'-0"

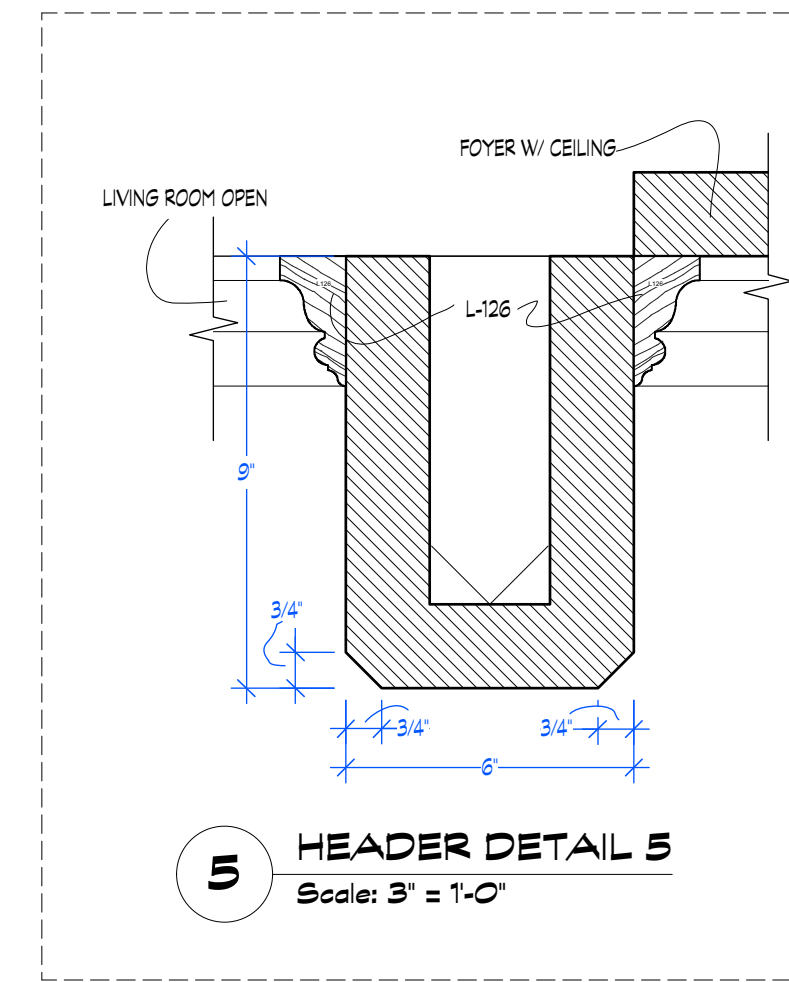

5 HEADER DETAIL 5
Scale: 3" = 1'-0"

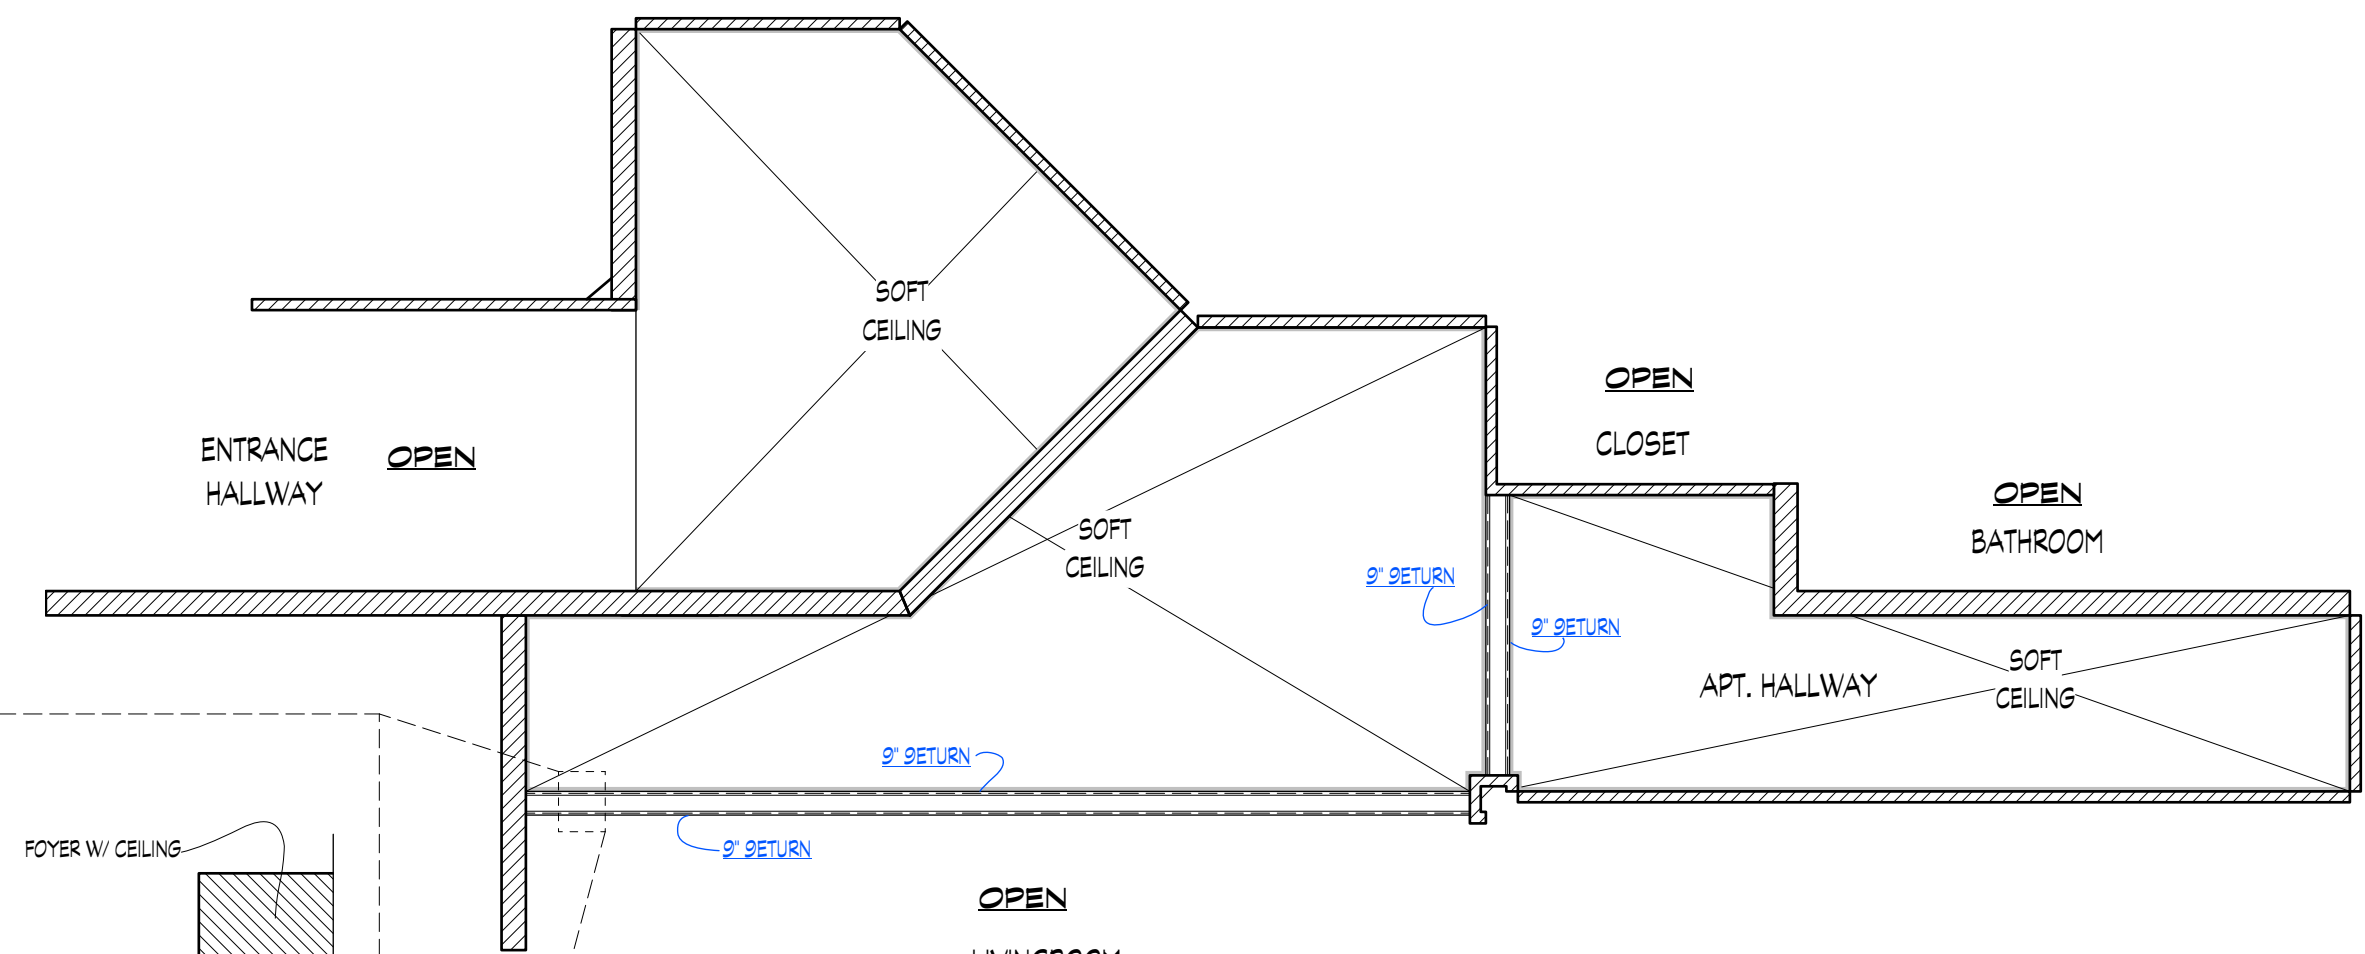

RC REFLECTED CEILING VIEW
Scale: 1/4" = 1'-0"

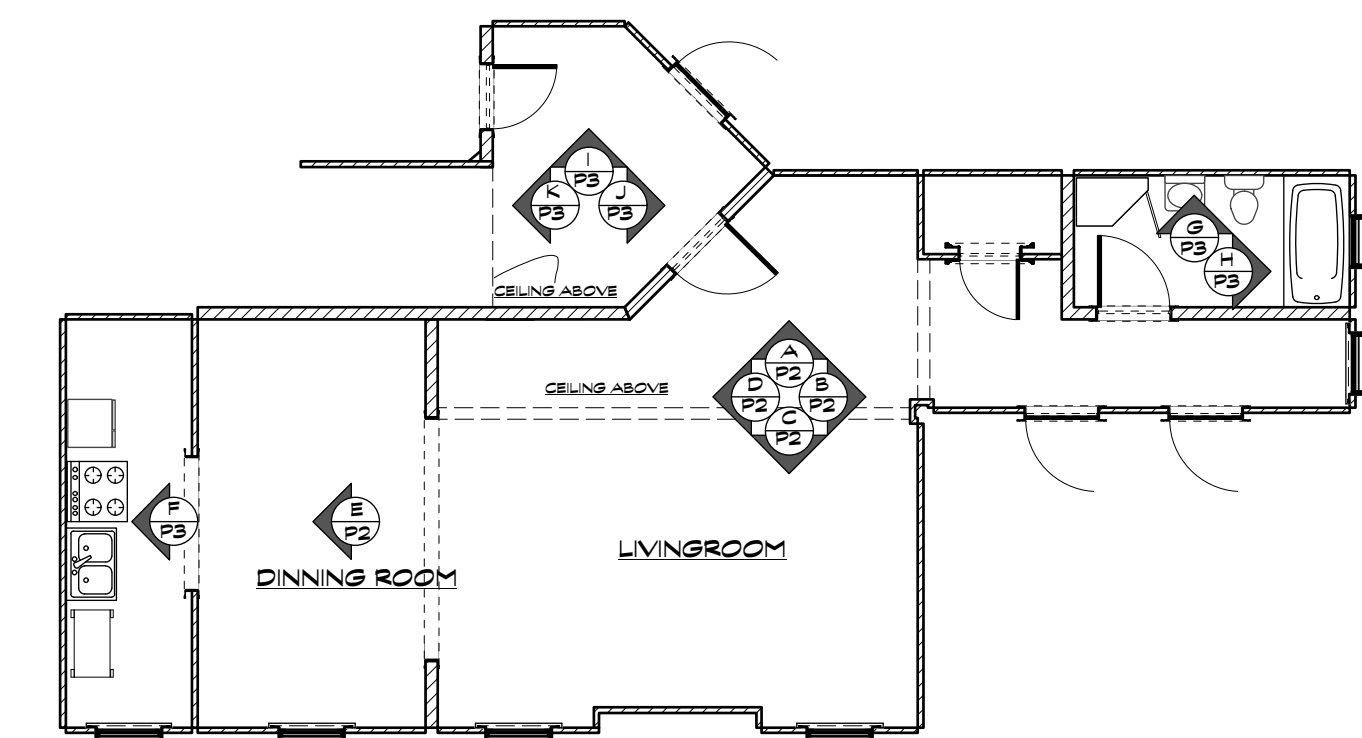

REFERENCE PLAN
Scale: 1/8" = 1'-0"



RELEASED 12/8/2017

Episode: 305	Drawn By: MDF
Set #: 215	Sheet No: 3
Scale: NOTED	
Set Name & Description: QUANTICO S3 ADNAN'S APT ELEVATIONS	
Director: NATALIE WEINMANN	
Location: SILVERCUP STAGE ONE	
Exc. Producer: MICHAEL SEITZMAN	Exc. Producer: RUSSELL FINE
Line Producer: MOE BARDACH	UPM: RANDOL TAYLOR
Prod. Designer: JEREMY CASSELLS	ABC Studios Silvercup Studios 42-22 22nd St 3rd Floor South LIC, NY 11101
Set Decorator: SARAH DENNIS	Const. Coordinator: BRENT HAYWOOD

quantico
season three