



PRODUCTION DESIGNER: J. CASSELLS ART DIRECTOR: N. WEINMANN	DRAWING: <b>DIRECTORS PLAN</b>	SHOOT DATE: 2/7/2018	SET #: 101	DATE DRAWN: 2/01/2018	<b>INT. LOFT FIRST FLOOR</b>
DRAWING BY: M. FAHRER	LOCATION: SILVER CUP STAGE 2	SCALE: 3/32"=1'-0"	EPISODE: 309	REVISED: XX	

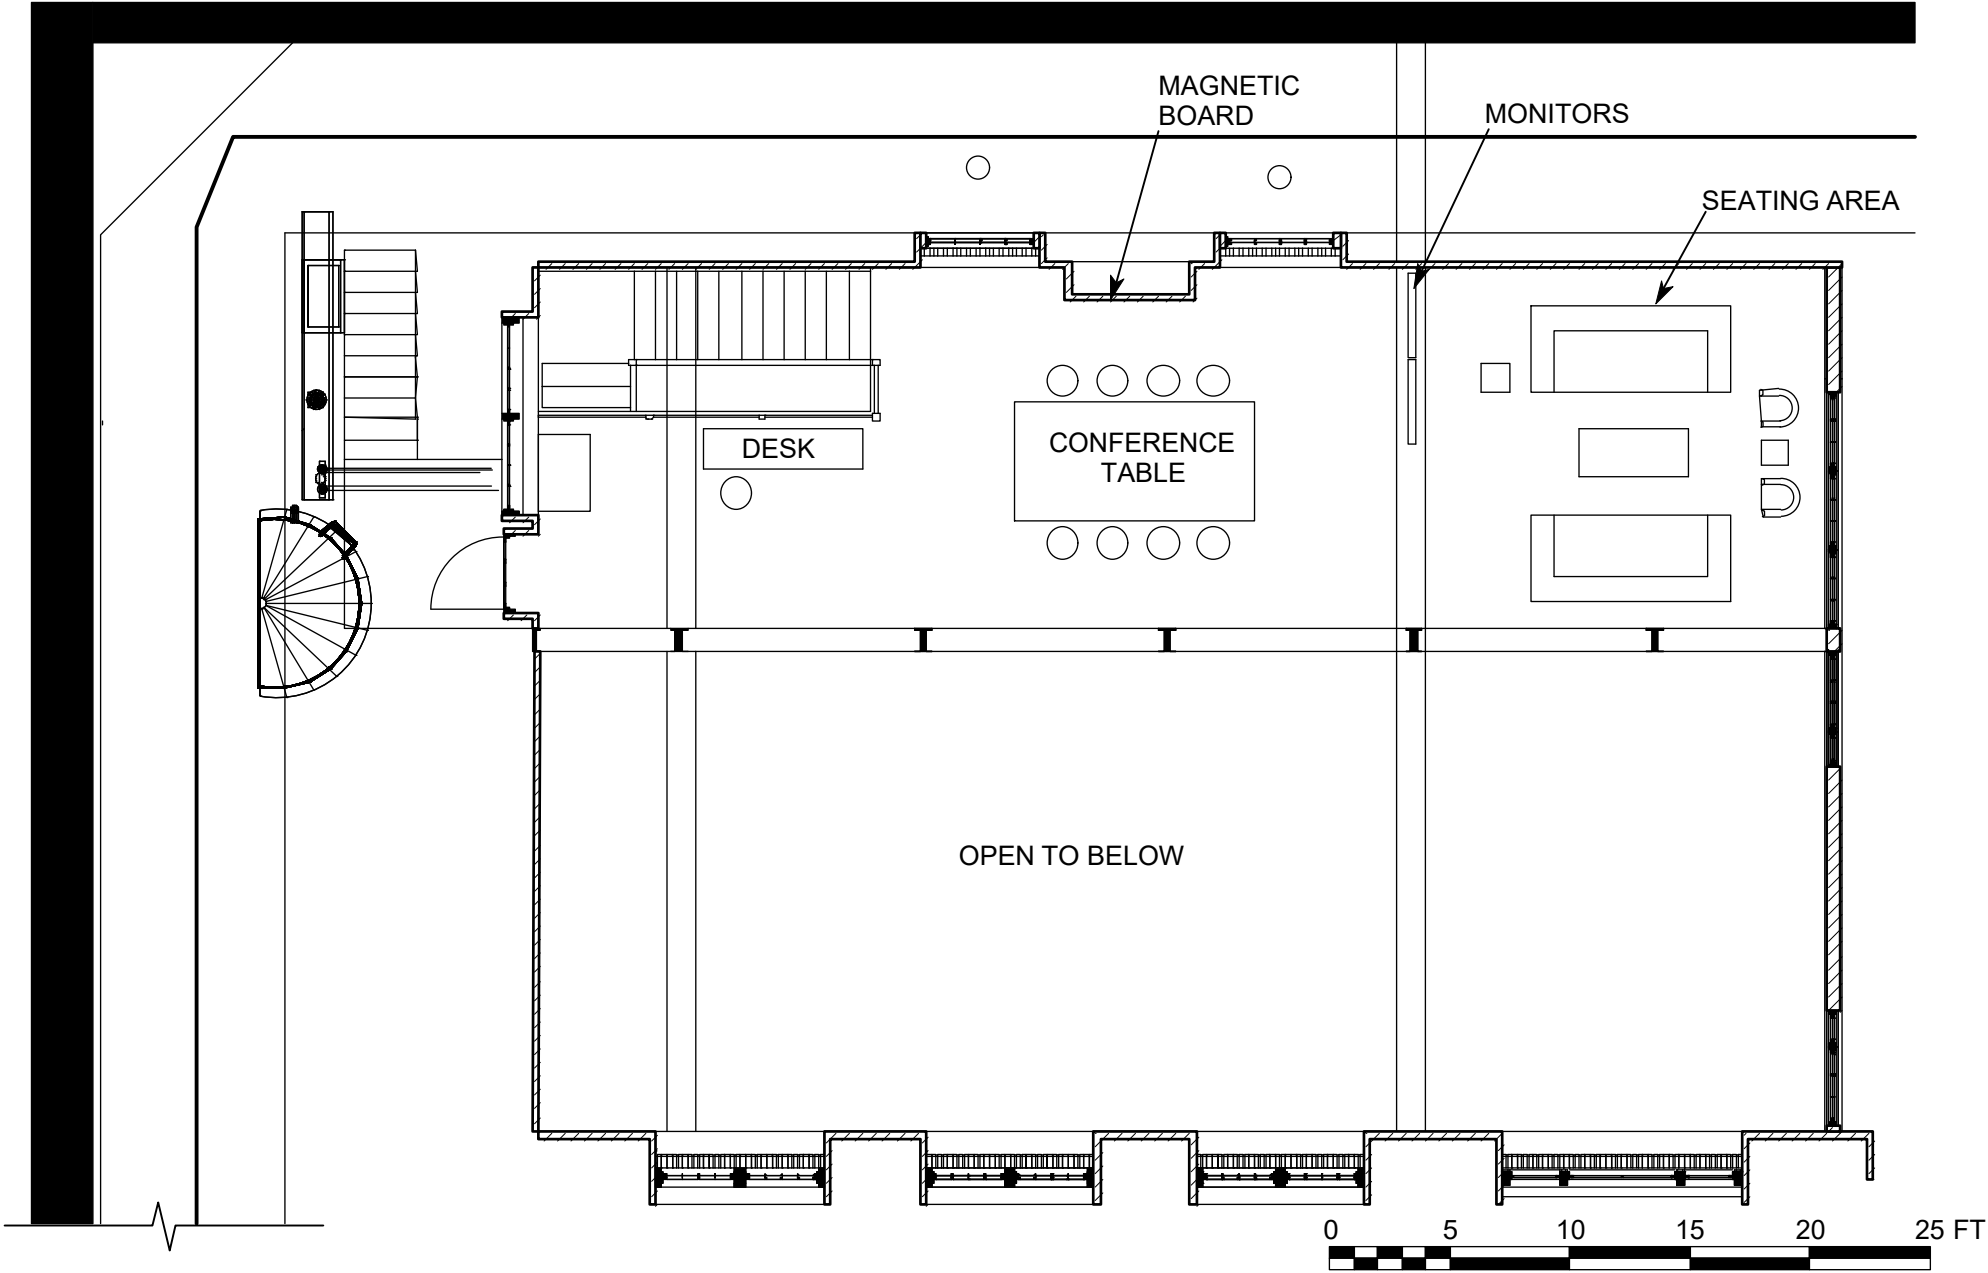



PRODUCTION DESIGNER: J. CASSELLS ART DIRECTOR: N. WEINMANN	DRAWING: <b>DIRECTORS PLAN</b>	SHOOT DATE: 2/7/2018	SET #: 101	DATE DRAWN: 2/01/2018	<b>INT. LOFT MEZZANINE</b>
DRAWING BY: M. FAHRER	LOCATION: SILVER CUP STUDIO 2	SCALE: 1/8"=1'-0"	EPISODE: 309	REVISED: XX	

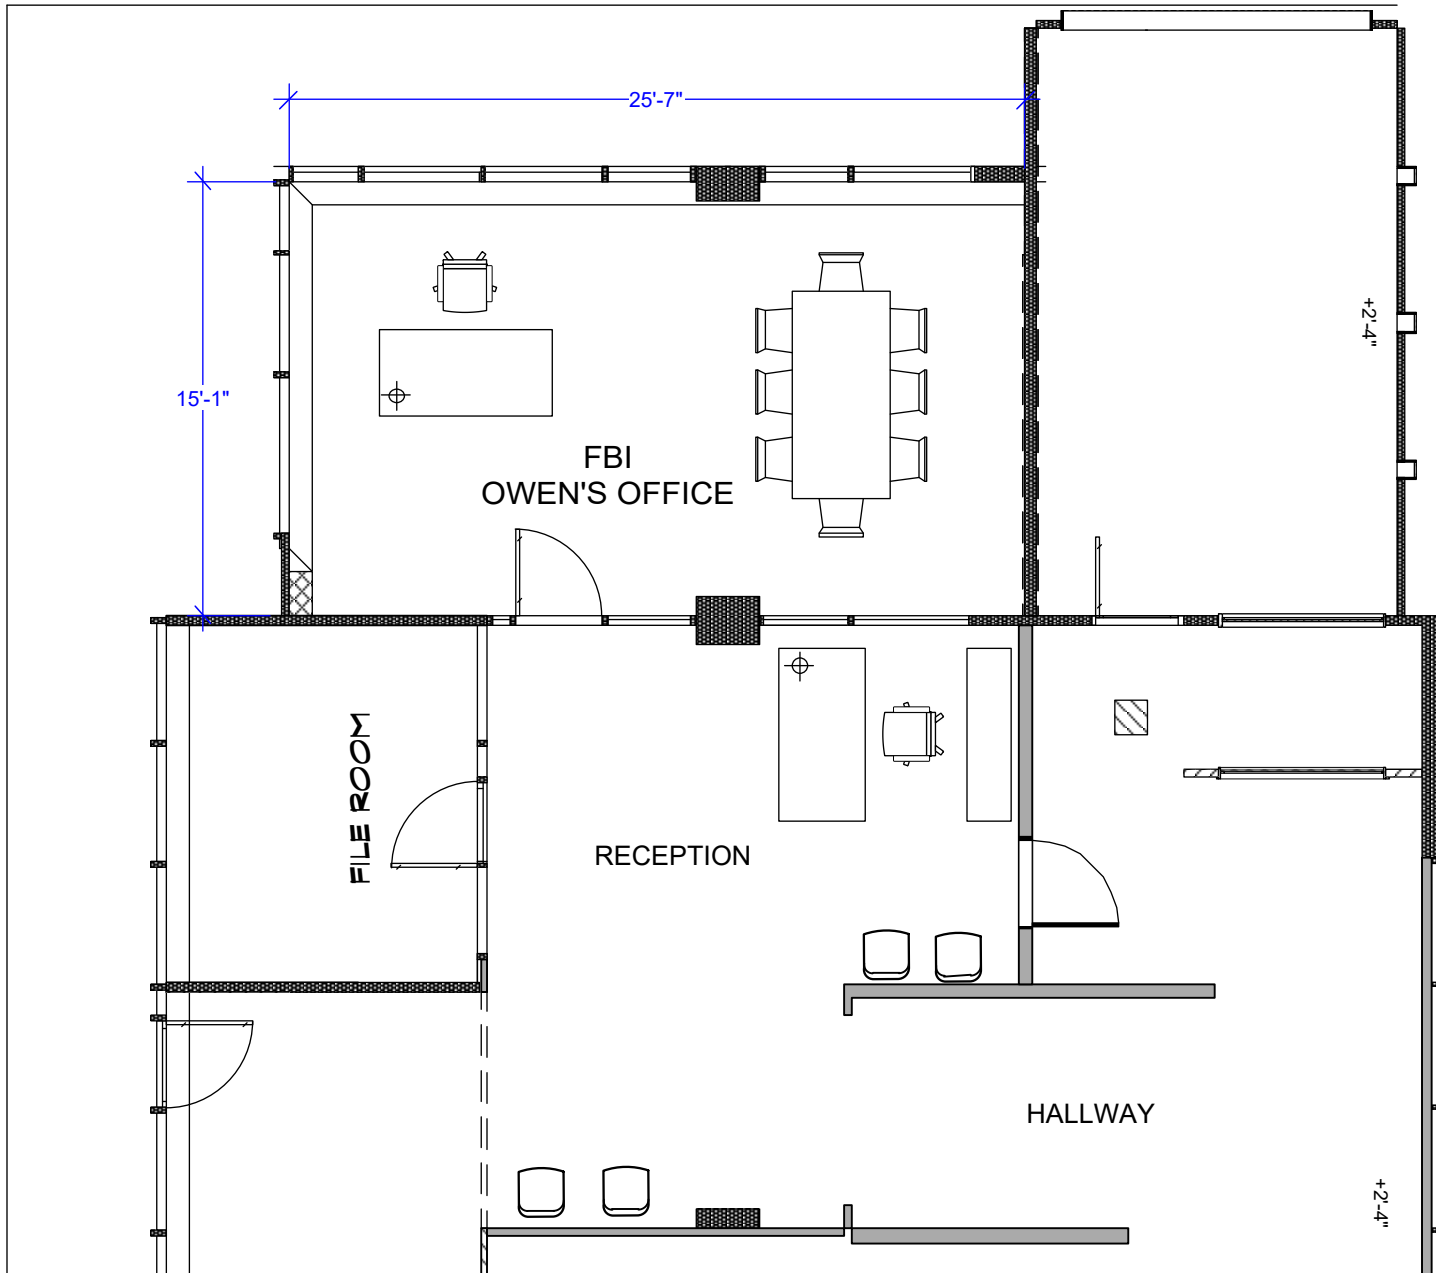


PRODUCTION DESIGNER: J. CASSELLS ART DIRECTOR: N. WEINMANN	SET NAME: <b>DIRECTOR'S PLAN</b>	SHOOT DATE: 2/7/2018	SET #: 104	DATE DRAWN: 2-01-2018
DRAWING BY: M. FAHRER	LOCATION: SILVER CUP STAGE 1	SCALE: 1:80	EPISODE: 309	REVISED: XX

**FBI OWEN'S OFFICE**


SURVEILLANCE VAN

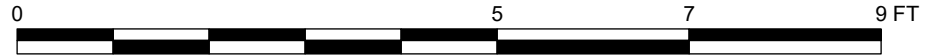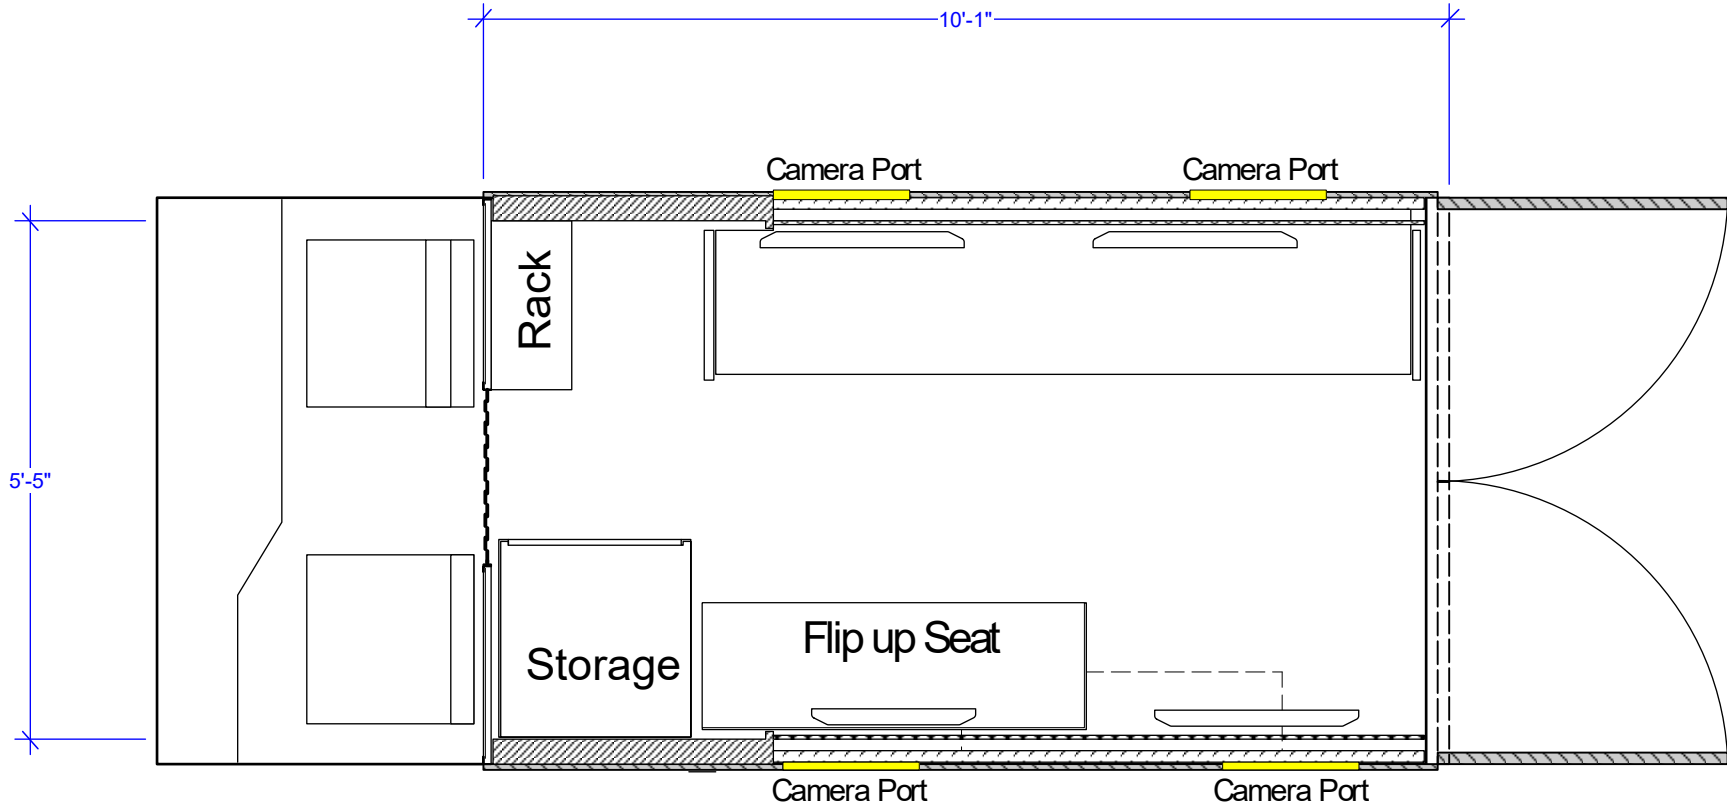

PRODUCTION DESIGNER: J. CASSELLS ART DIRECTOR: N. WEINMANN	SET NAME: <b>DIRECTOR'S PLAN</b>	SHOOT DATE: 2-16-2018	SET #: 106	DATE DRAWN: 2-01-2018	<b>SURVEILLANCE VAN</b>
DRAWING BY: M. FAHRER	LOCATION: SILVER CUPO STAGE 9	SCALE: 1/2"=1'0"	EPISODE: 309	REVISED: XX	

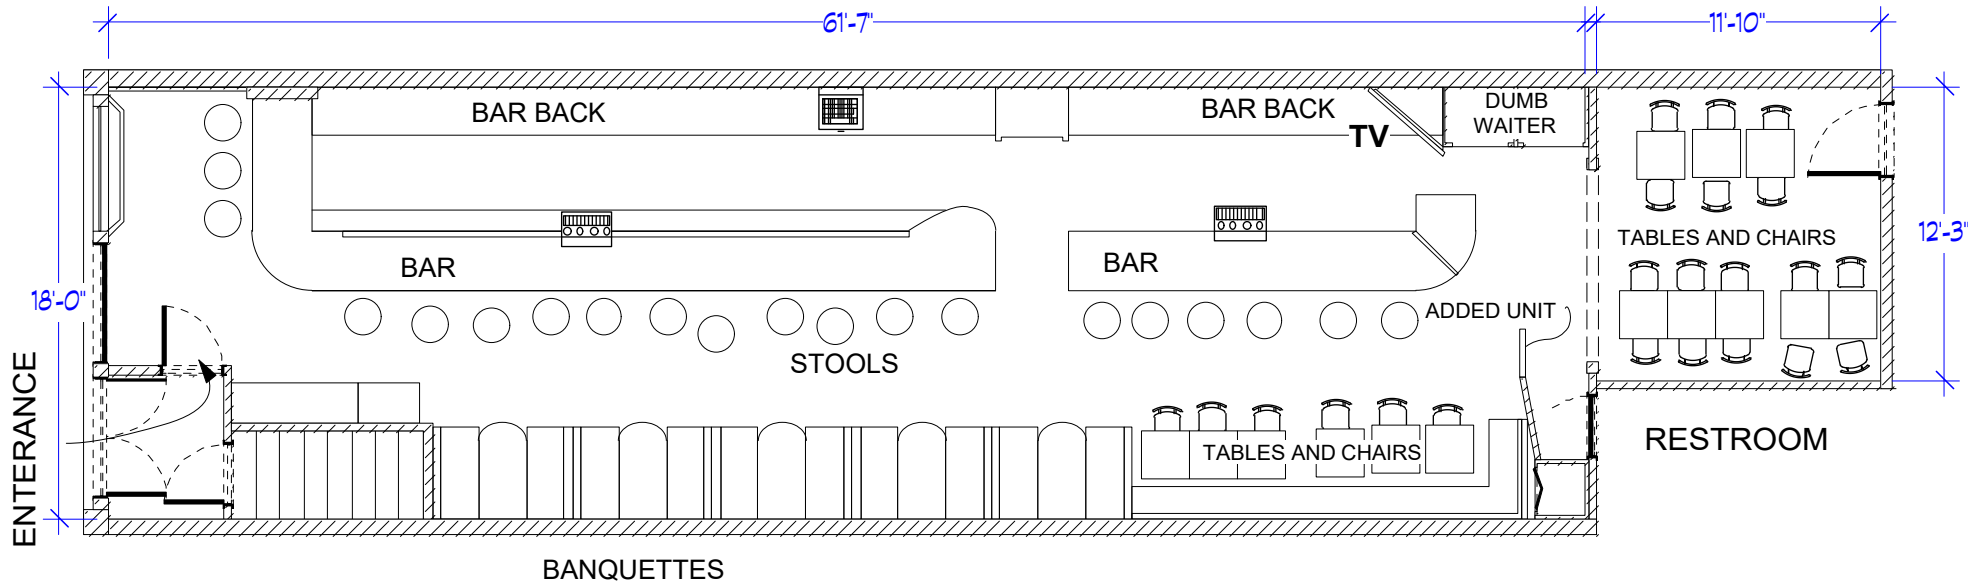

PRODUCTION DESIGNER: J. CASSELLS ART DIRECTOR: N. WEINMANN	DRAWING: <b>DIRECTORS PLAN</b>	SHOOT DATE: 2-14-2018	SET #: 445	DATE DRAWN: 2-02-2018	<b>INT IRISH PUB</b>
DRAWING BY: M. FAHRER	LOCATION: 45THEAST 18TH ST 10003	SCALE: 1/8"=1'-0"	EPISODE: 309	REVISED: XX	

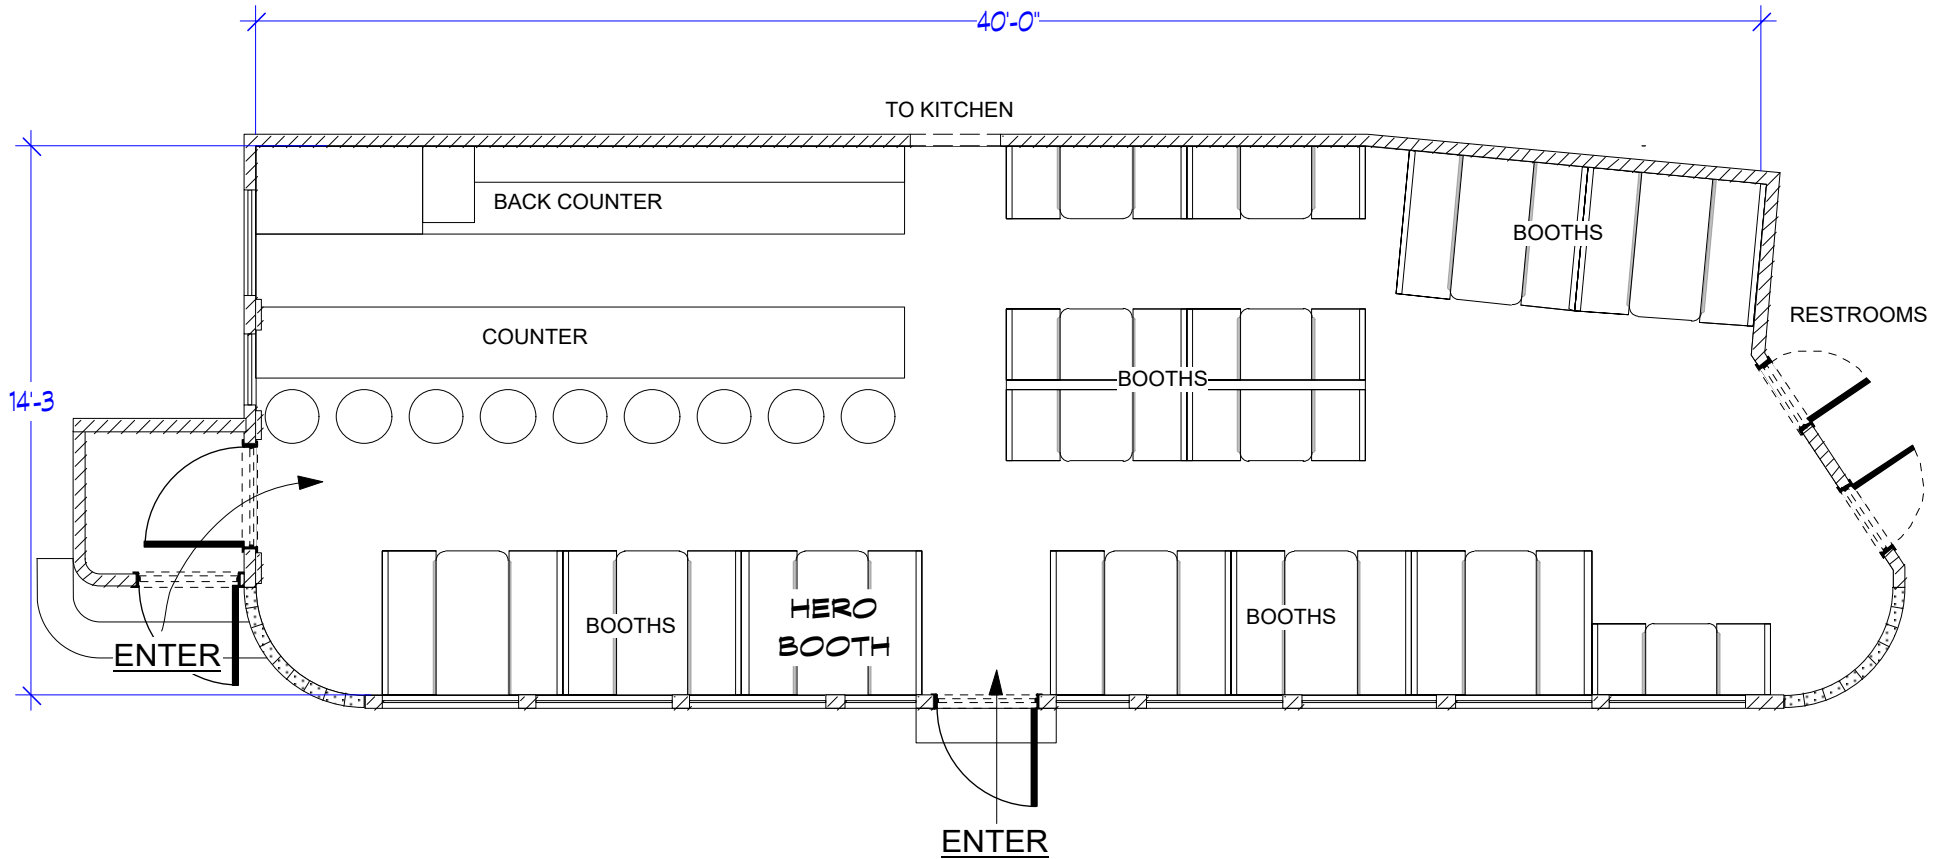

**quantic**  
season three

PRODUCTION DESIGNER: J. CASSELLS  
ART DIRECTOR: N. WEINMANN  
DRAWING BY: M. FAHRER



DRAWING:  
**DIRECTORS PLAN**  
LOCATION:  
33 LEONARD ST 10013

SHOOT DATE:  
2-13-2018  
SCALE:  
3/16"=1'-0"

SET #:  
447  
EPISODE:  
309

DATE DRAWN:  
2-02-2018  
REVISED:  
XX

**INT.  
IRISH  
DINER**

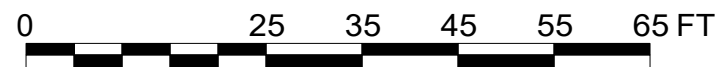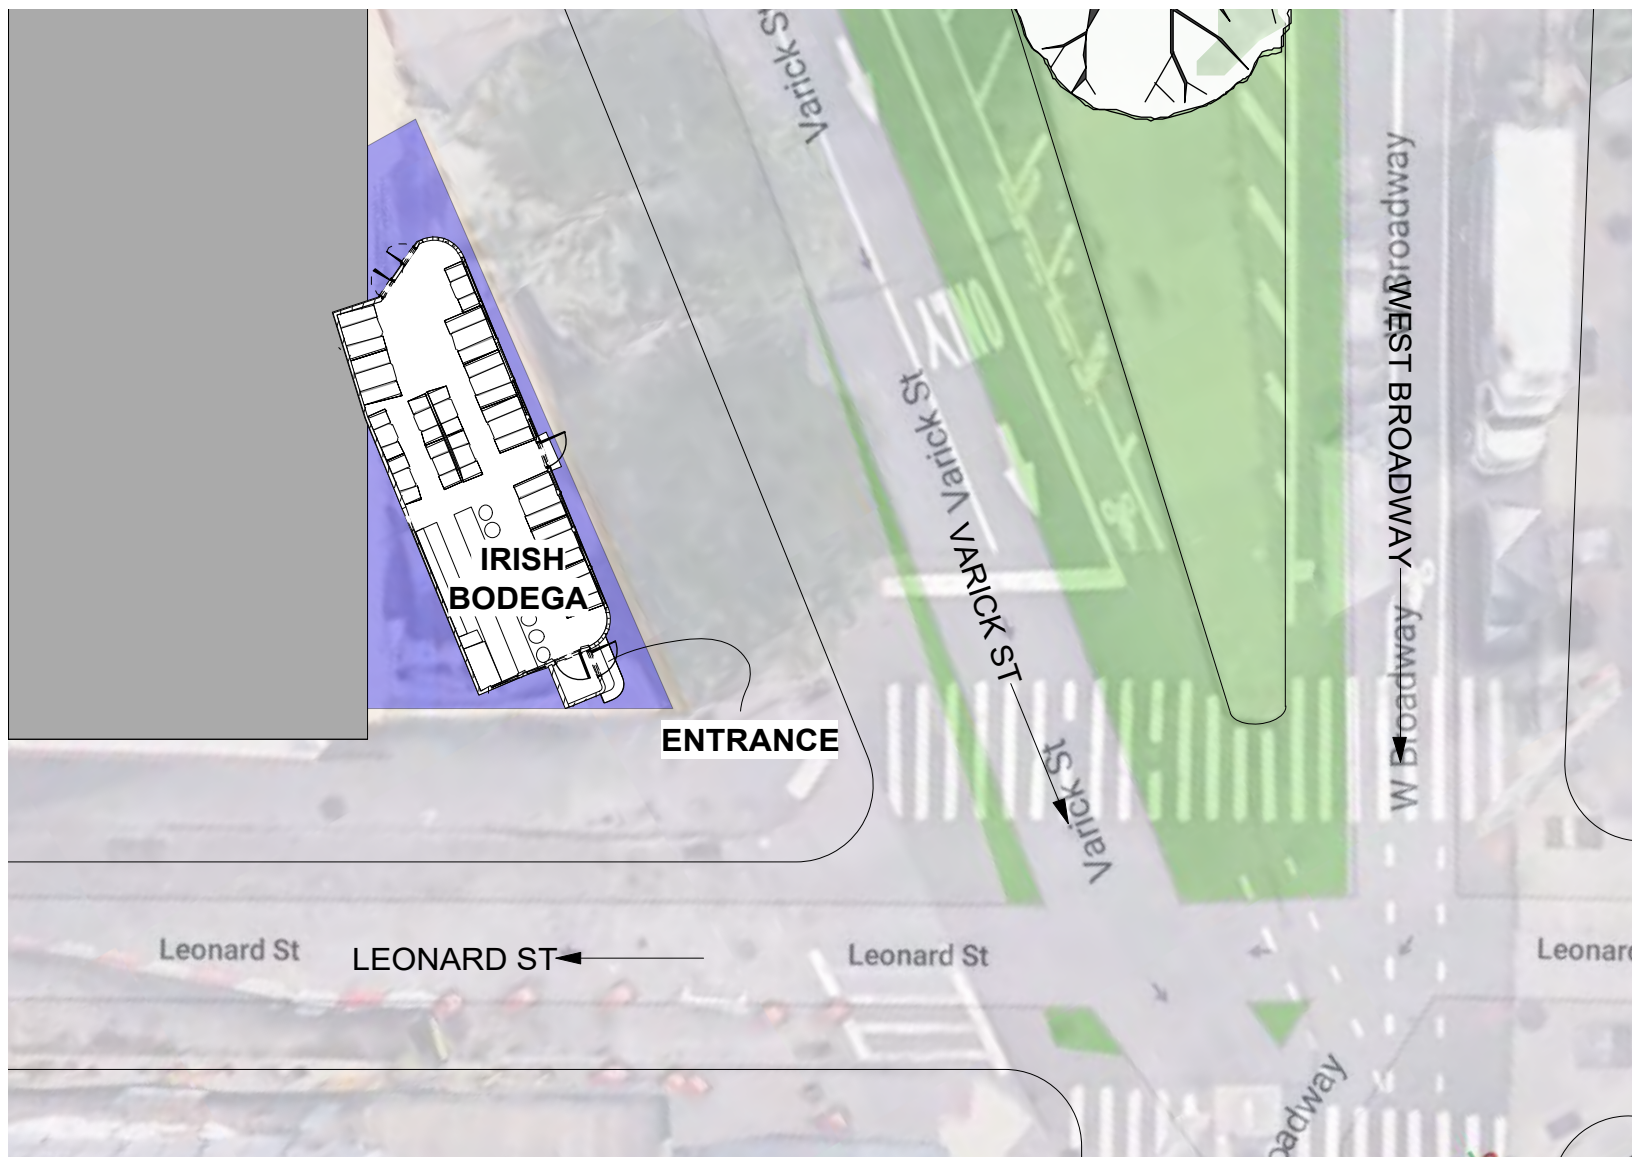

**quantico**  
season three

PRODUCTION DESIGNER: J. CASSELLS  
ART DIRECTOR: N. WEINMANN

DRAWING BY: M. FAHRER

DRAWING:  
DIRECTORS PLAN

LOCATION:  
33 LEONARD ST 10013

SHOOT DATE:  
2-13-2018

SCALE:  
1:240

SET #:  
449



EPISODE:  
309

DATE DRAWN:  
2-2-2018

REVISED:  
XX

**EXT.  
IRISH  
DINER**



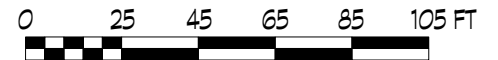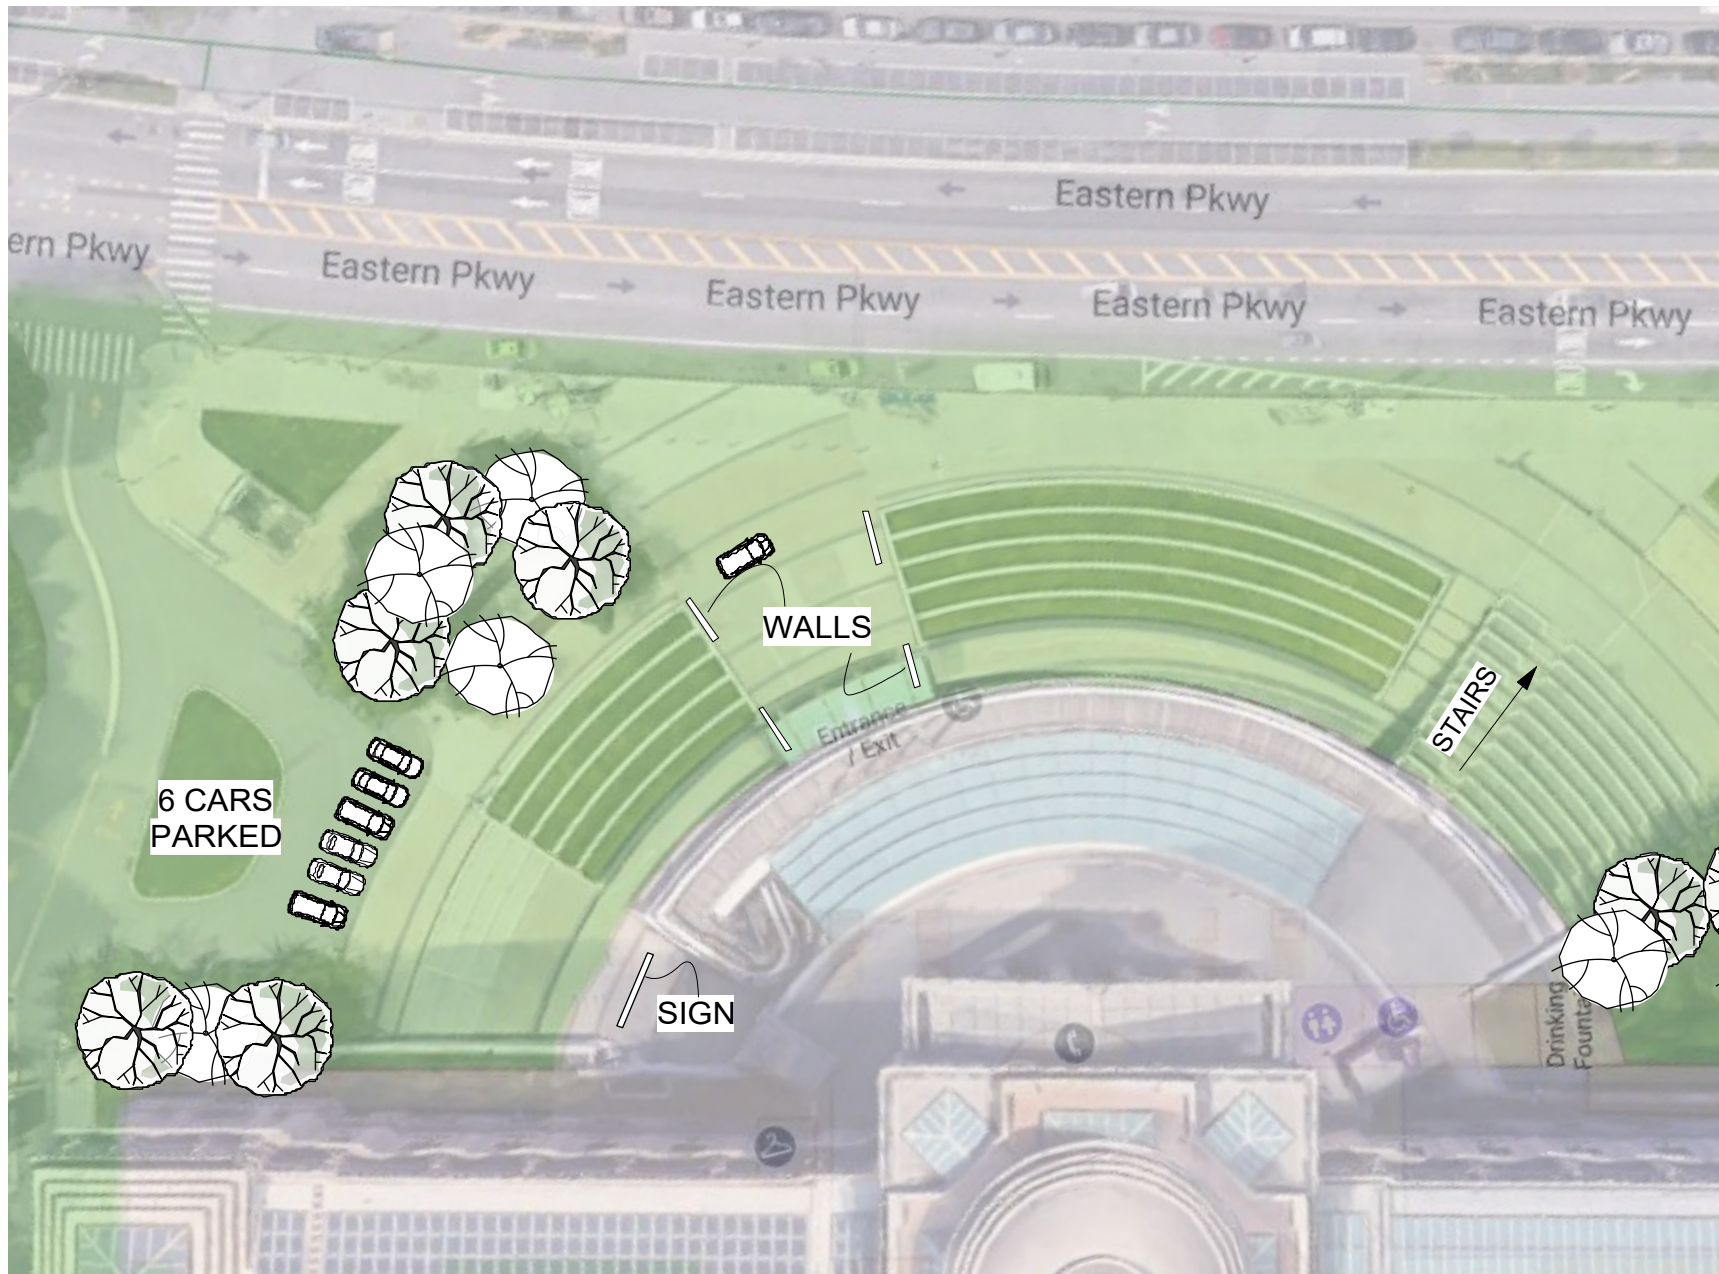

**quantico**  
season three

PRODUCTION DESIGNER: J. CASSELLS  
ART DIRECTOR: N. WEINMANN  
  
DRAWING BY: M. FAHRER

DRAWING:  
**DIRECTORS PLAN**  
  
LOCATION:  
200 Eastern Pkwy, 11238



SHOOT DATE:  
2-12-2018  
  
SCALE:  
1"=50'-0"

SET #:  
543  
  
EPISODE:  
309



DATE DRAWN:  
2-06-2018  
  
REVISED:  
XX

**EXT**  
**UN HEADQUARTERS**



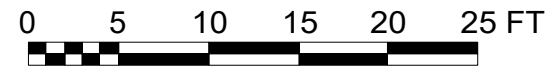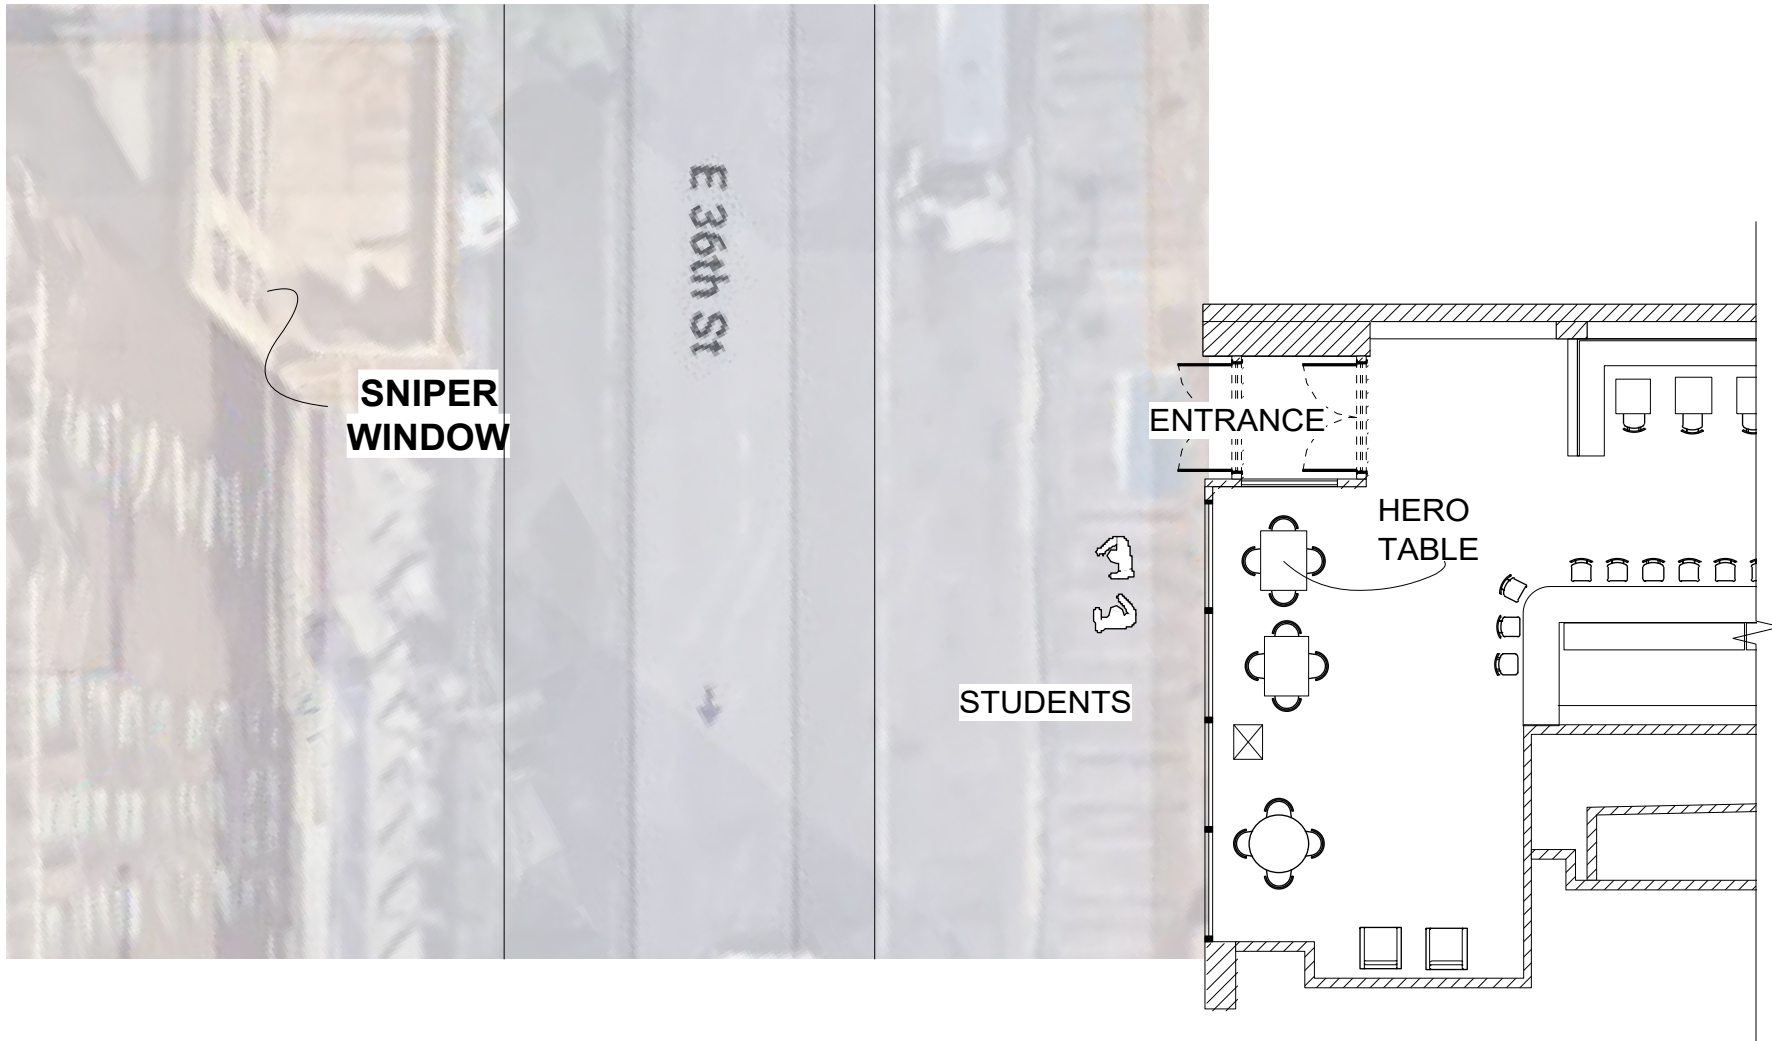

<b>quantico</b> season three	PRODUCTION DESIGNER: J. CASSELLS ART DIRECTOR: N. WEINMANN	DRAWING: <b>DIRECTORS PLAN</b>	SHOOT DATE: 2-15-2018	SET #: 624	DATE DRAWN: 2-02-2018	<b>EXT.</b> <b>RESTAURANT</b>
	DRAWING BY: M. FAHRER	LOCATION: 11 E 36TH ST	SCALE: 3/32"=1'-0"	EPISODE: 309	REVISED: XX	

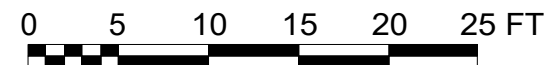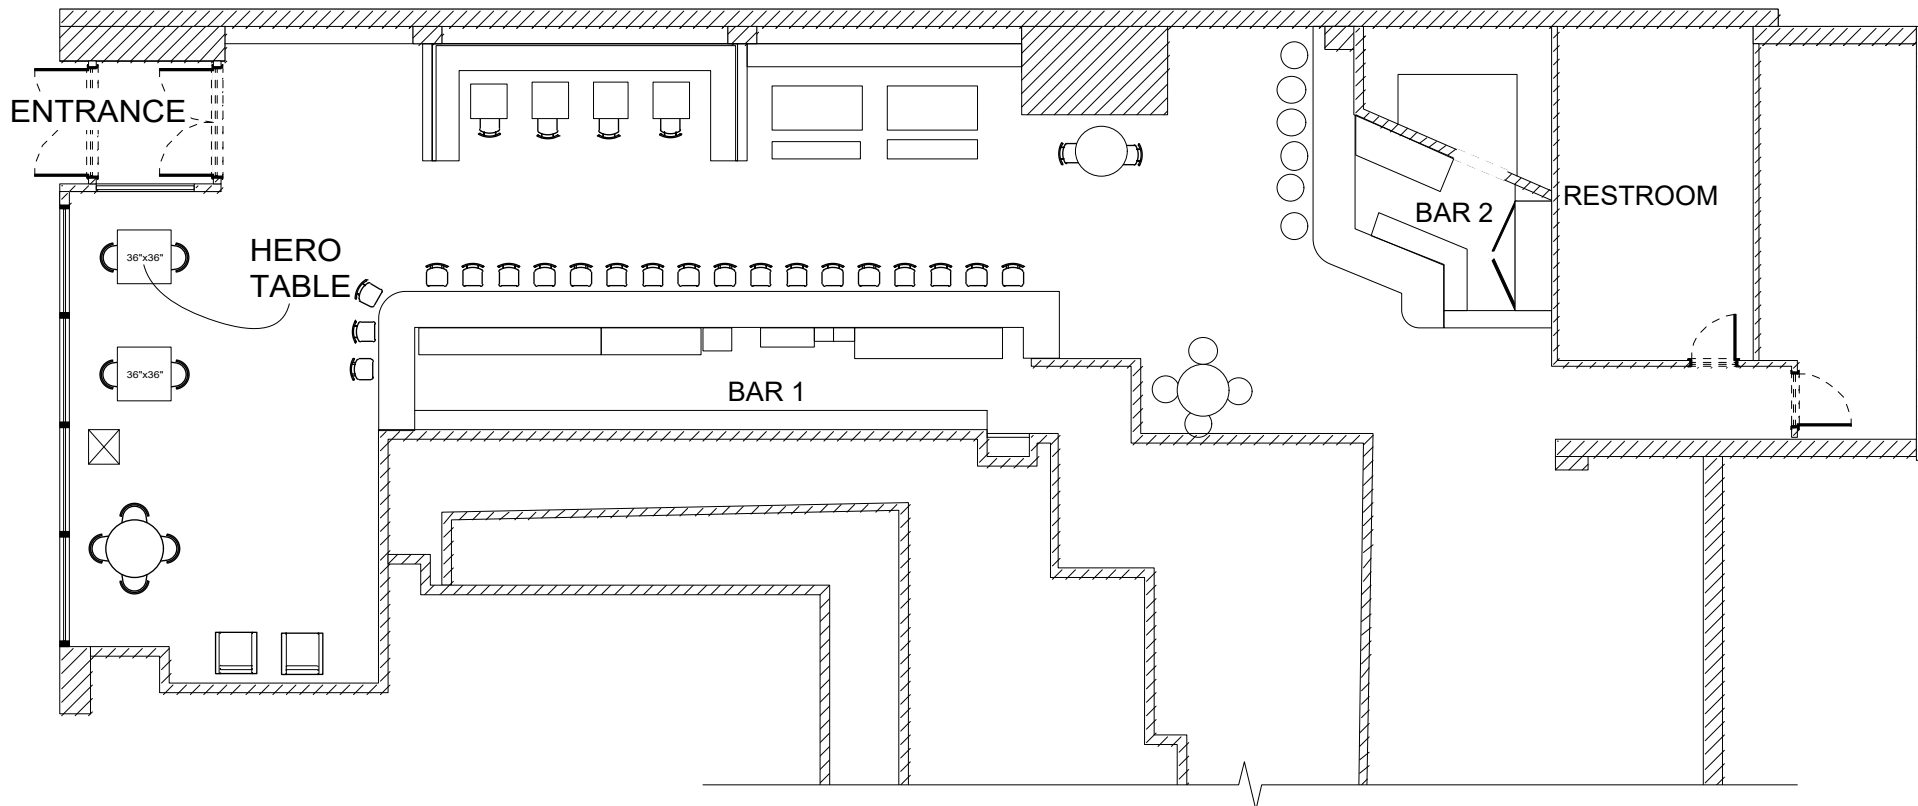

**quantico**  
season three

PRODUCTION DESIGNER: J. CASSELLS  
ART DIRECTOR: N. WEINMANN  
DRAWING BY: M. FAHRER


DRAWING: DIRECTORS PLAN  
LOCATION: 11 E 36TH ST

SHOOT DATE: 2-15-2018  
SCALE: 3/32"=1'-0"

SET #: 624  
EPISODE: 309

DATE DRAWN: 2-02-2018  
REVISED: XX

**INT.  
RESTAURANT**

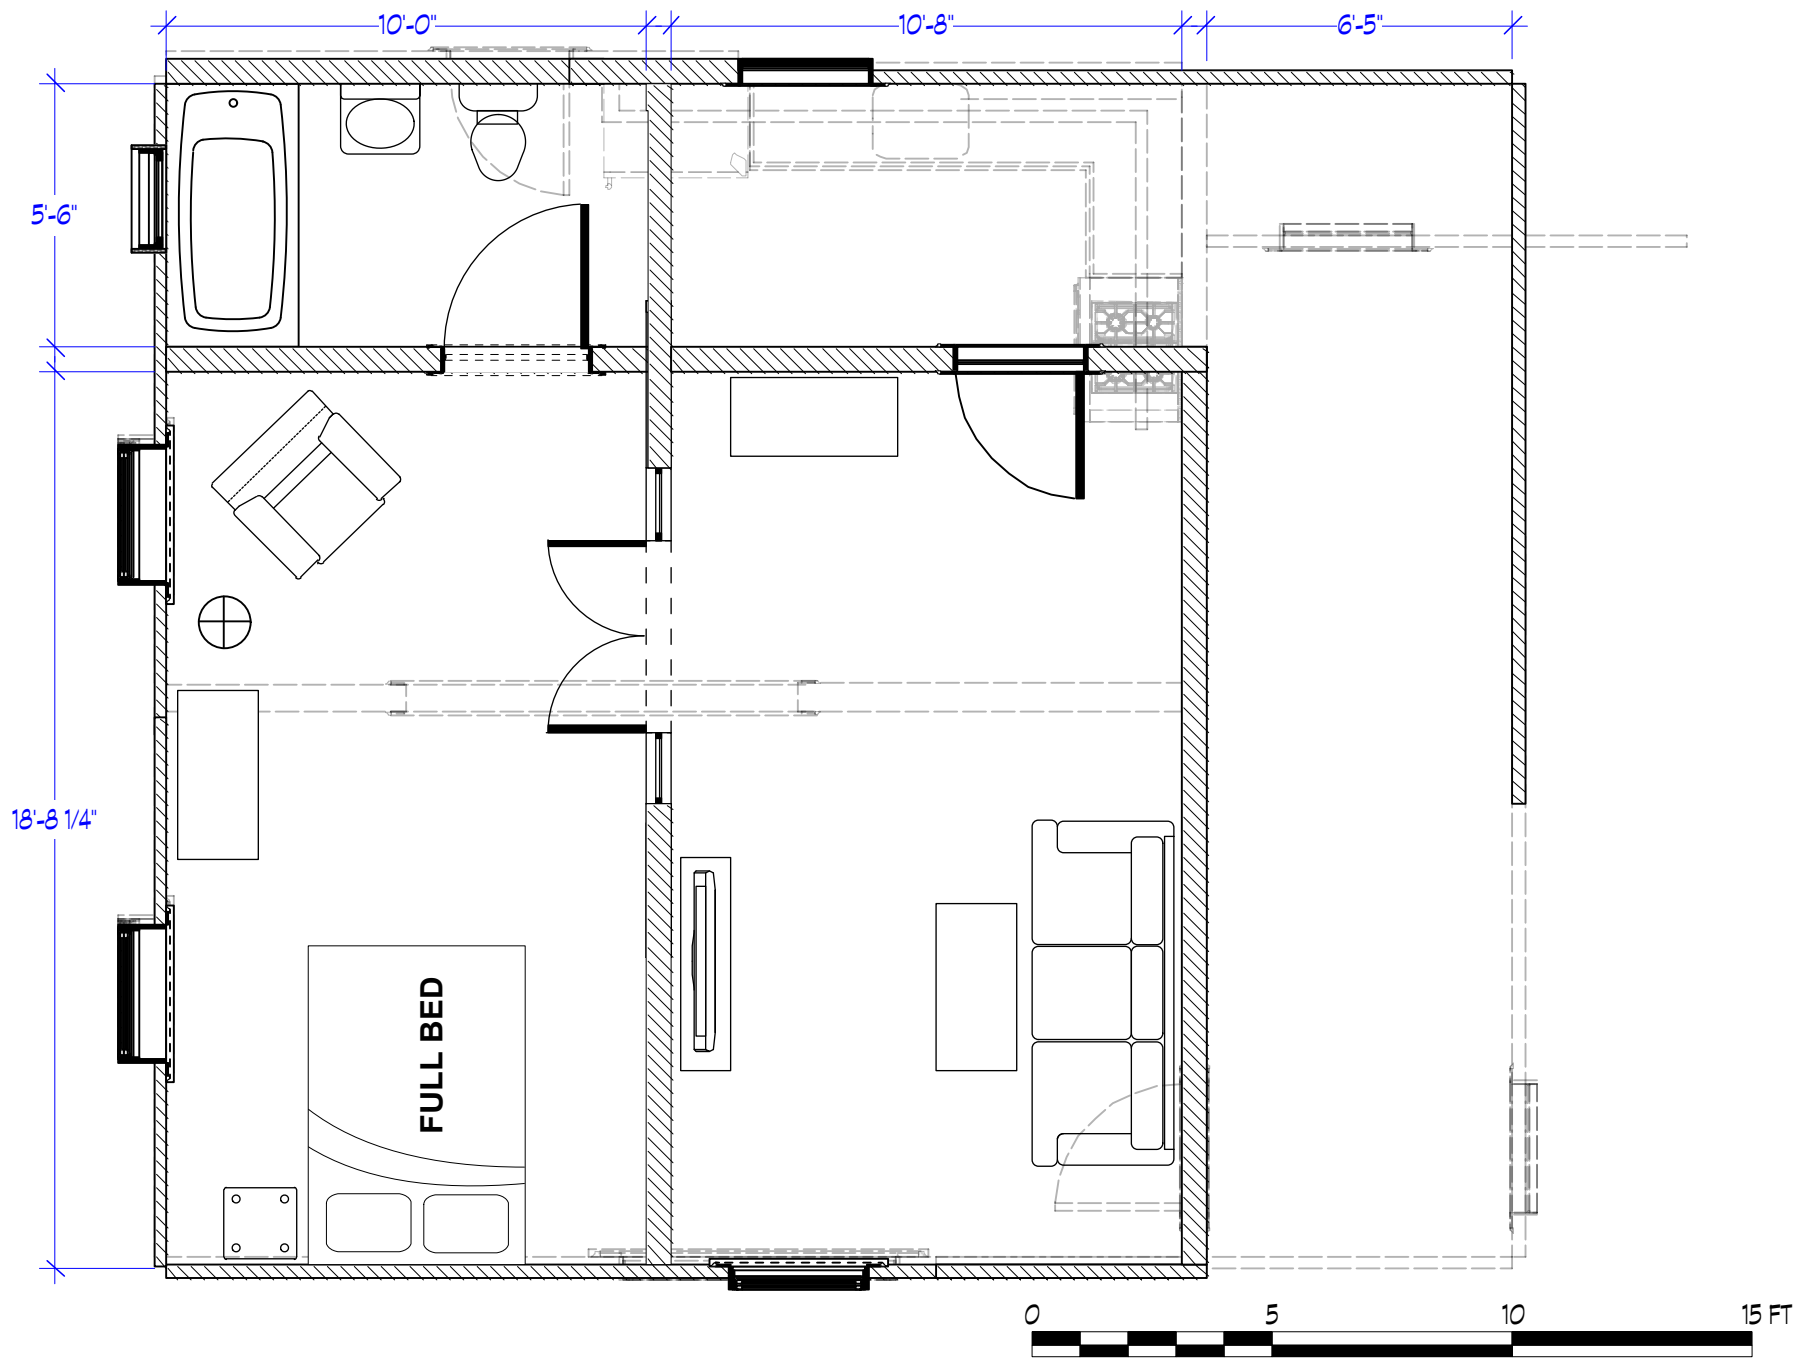

**quantico**  
 season three

PRODUCTION DESIGNER: J. CASSELLS  
 ART DIRECTOR: N. WEINMANN

DRAWING:  
**DIRECTORS PLAN**

SHOOT DATE:  
 2-16-2018

SET #:  
 228

DATE DRAWN:  
 2-08-2018

DRAWING BY: M. FAHRER



LOCATION:  
 SILVERCUP STAGE 1

SCALE:  
 XXXX

EPISODE:  
 309

REVISED:  
 XX

**SAFE HOUSE**

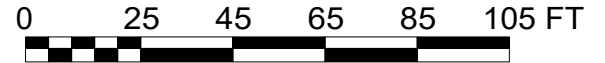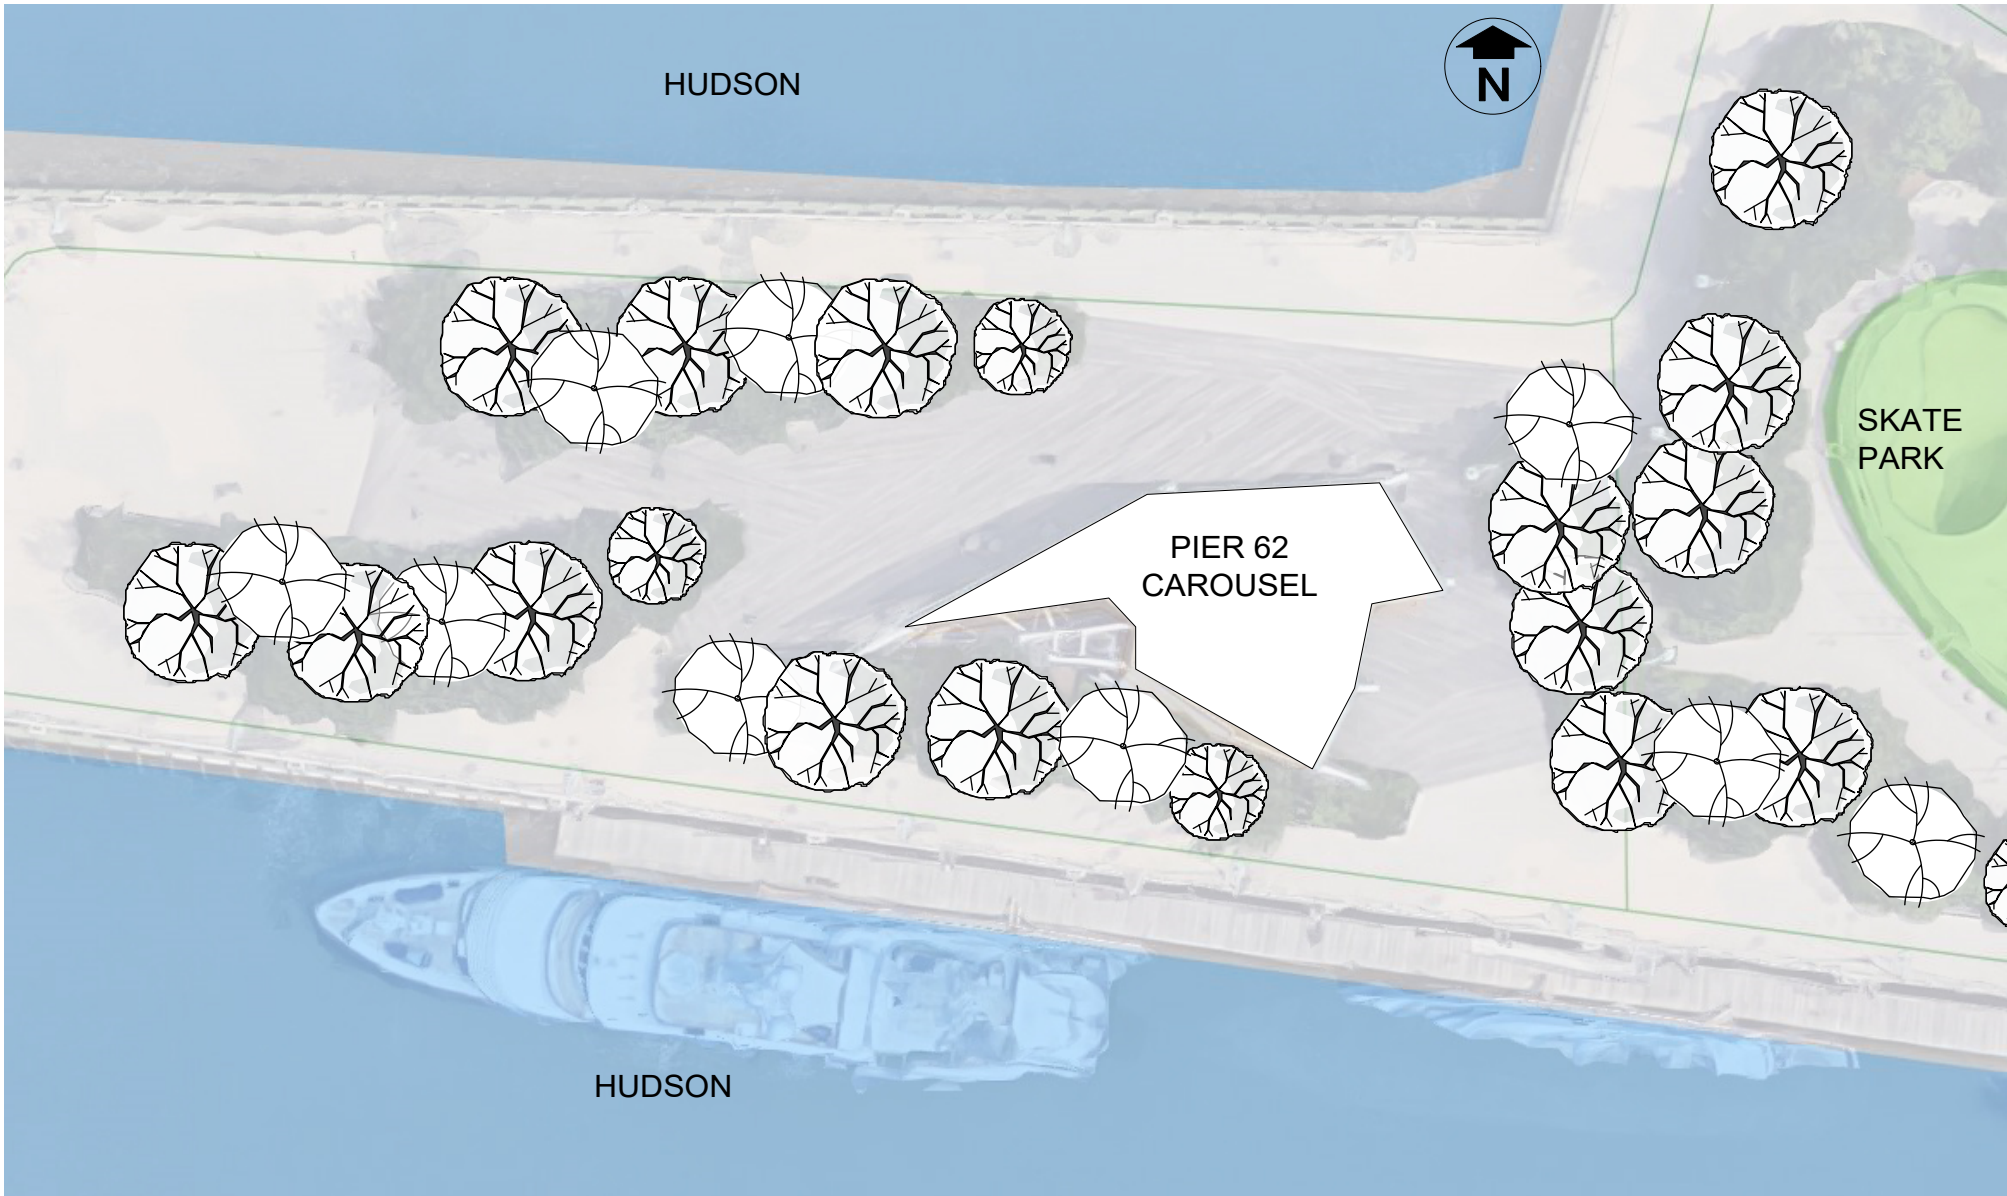

**quantic**  
season three

PRODUCTION DESIGNER: J. CASSELLS  
ART DIRECTOR: N. WEINMANN

DRAWING BY: M. FAHRER

DRAWING:  
**DIRECTORS PLAN**

LOCATION:  
PIER 62 @ WEST 22ND ST

SHOOT DATE:  
2-14-2018

SCALE:  
1:500


SET #:  
345

EPISODE:  
309

DATE DRAWN:  
2-08-2018

REVISED:  
XX

**FARMERS  
MARKET**

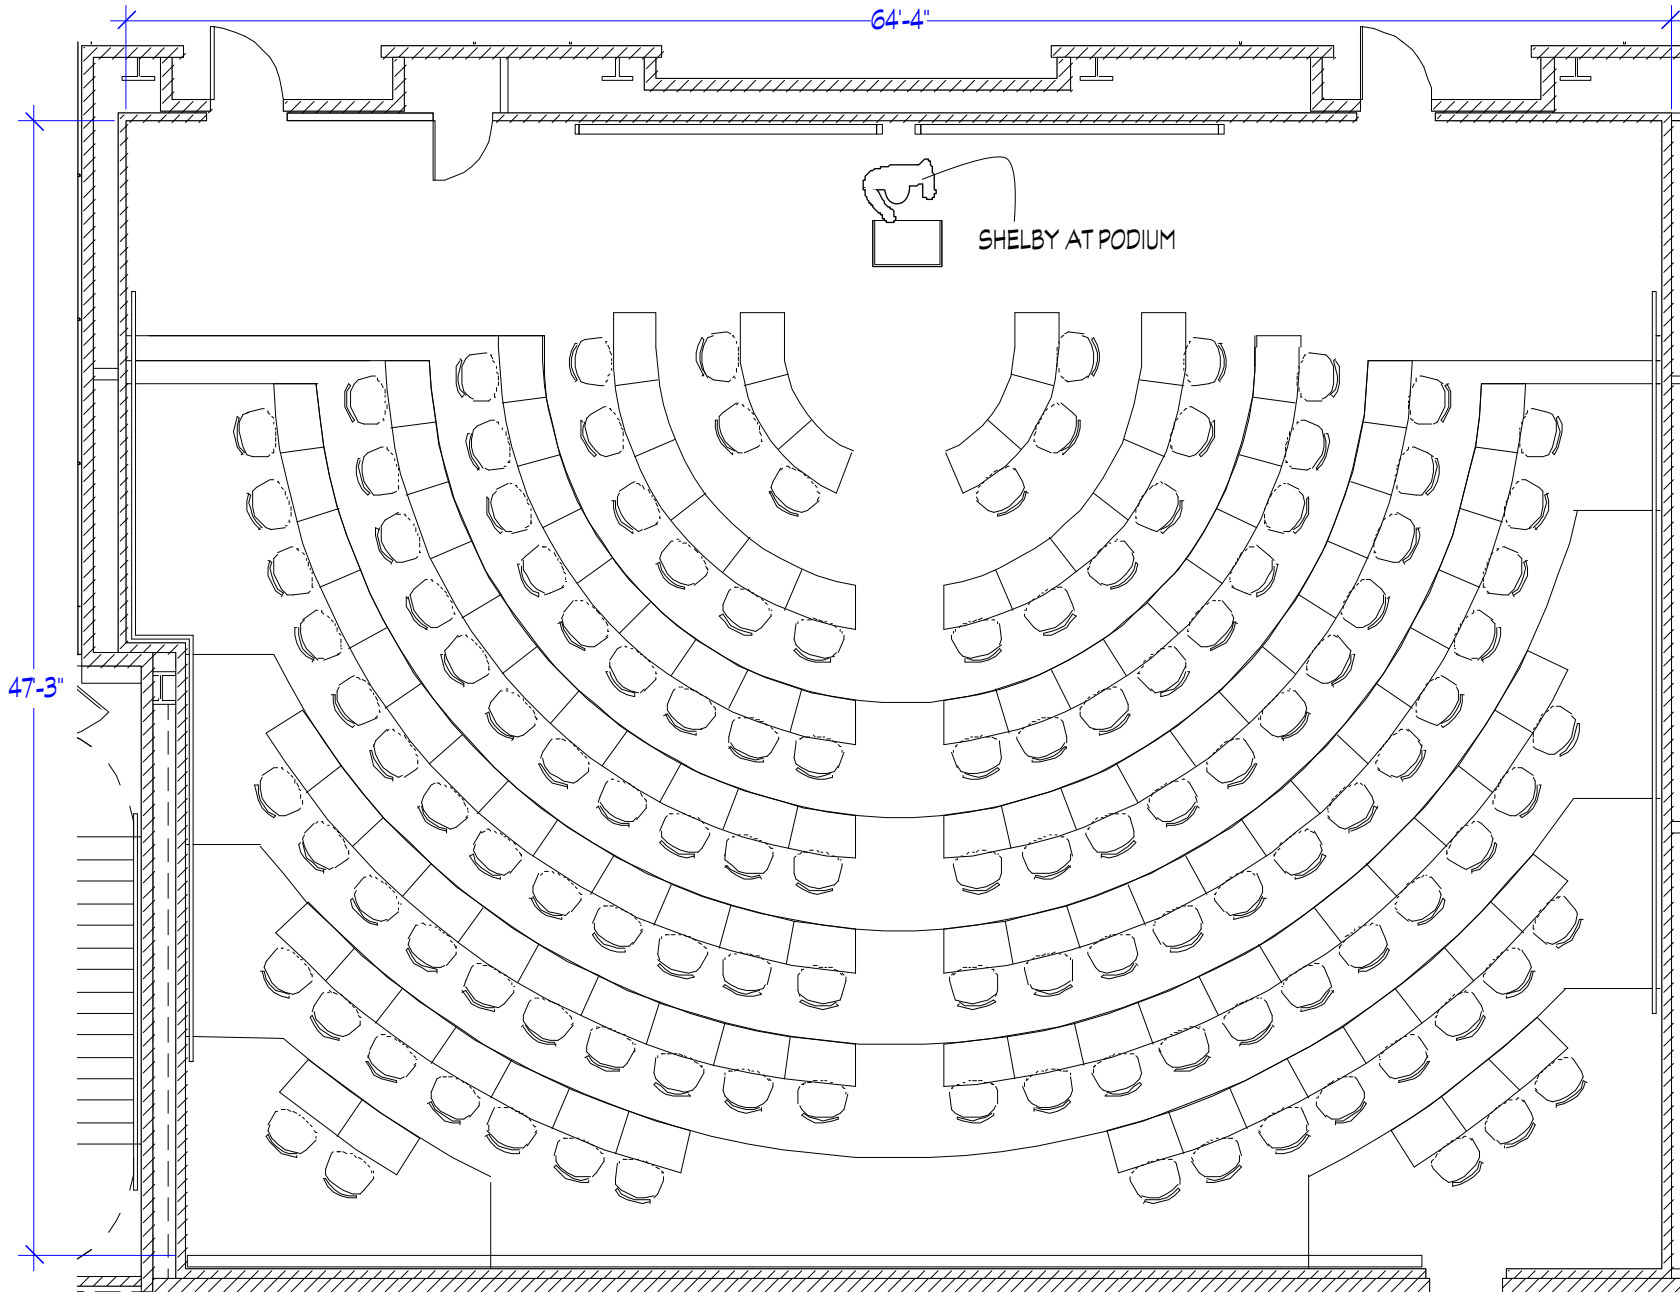

**quantico**  
season three

PRODUCTION DESIGNER: J. CASSELLS  
ART DIRECTOR: N. WEINMANN

DRAWING:  
**DIRECTORS PLAN**

SHOOT DATE:  
2-13-2018

SET #:  
544

DATE DRAWN:  
2-08-2018

DRAWING BY: M. FAHRER

LOCATION:  
185 W Broadway, NYC 10013

SCALE:  
1/8"=1'."0

EPISODE:  
309

REVISED:  
XX

**HEARING CHAMBER**