




PRODUCTION DESIGNER: J. CASSELLS ART DIRECTOR: N. WEINMANN	DRAWING: DIRECTORS PLAN	SHOOT DATE: 3-5-2018	SET #: 101	DATE DRAWN: 1-25-2018	INT. LOFT FIRST FLOOR
DRAWING BY: M. FAHRER	LOCATION: SILVER CUP STAGE 2	SCALE: 3/32"=1'-0"	EPISODE: 311	REVISED: XX	

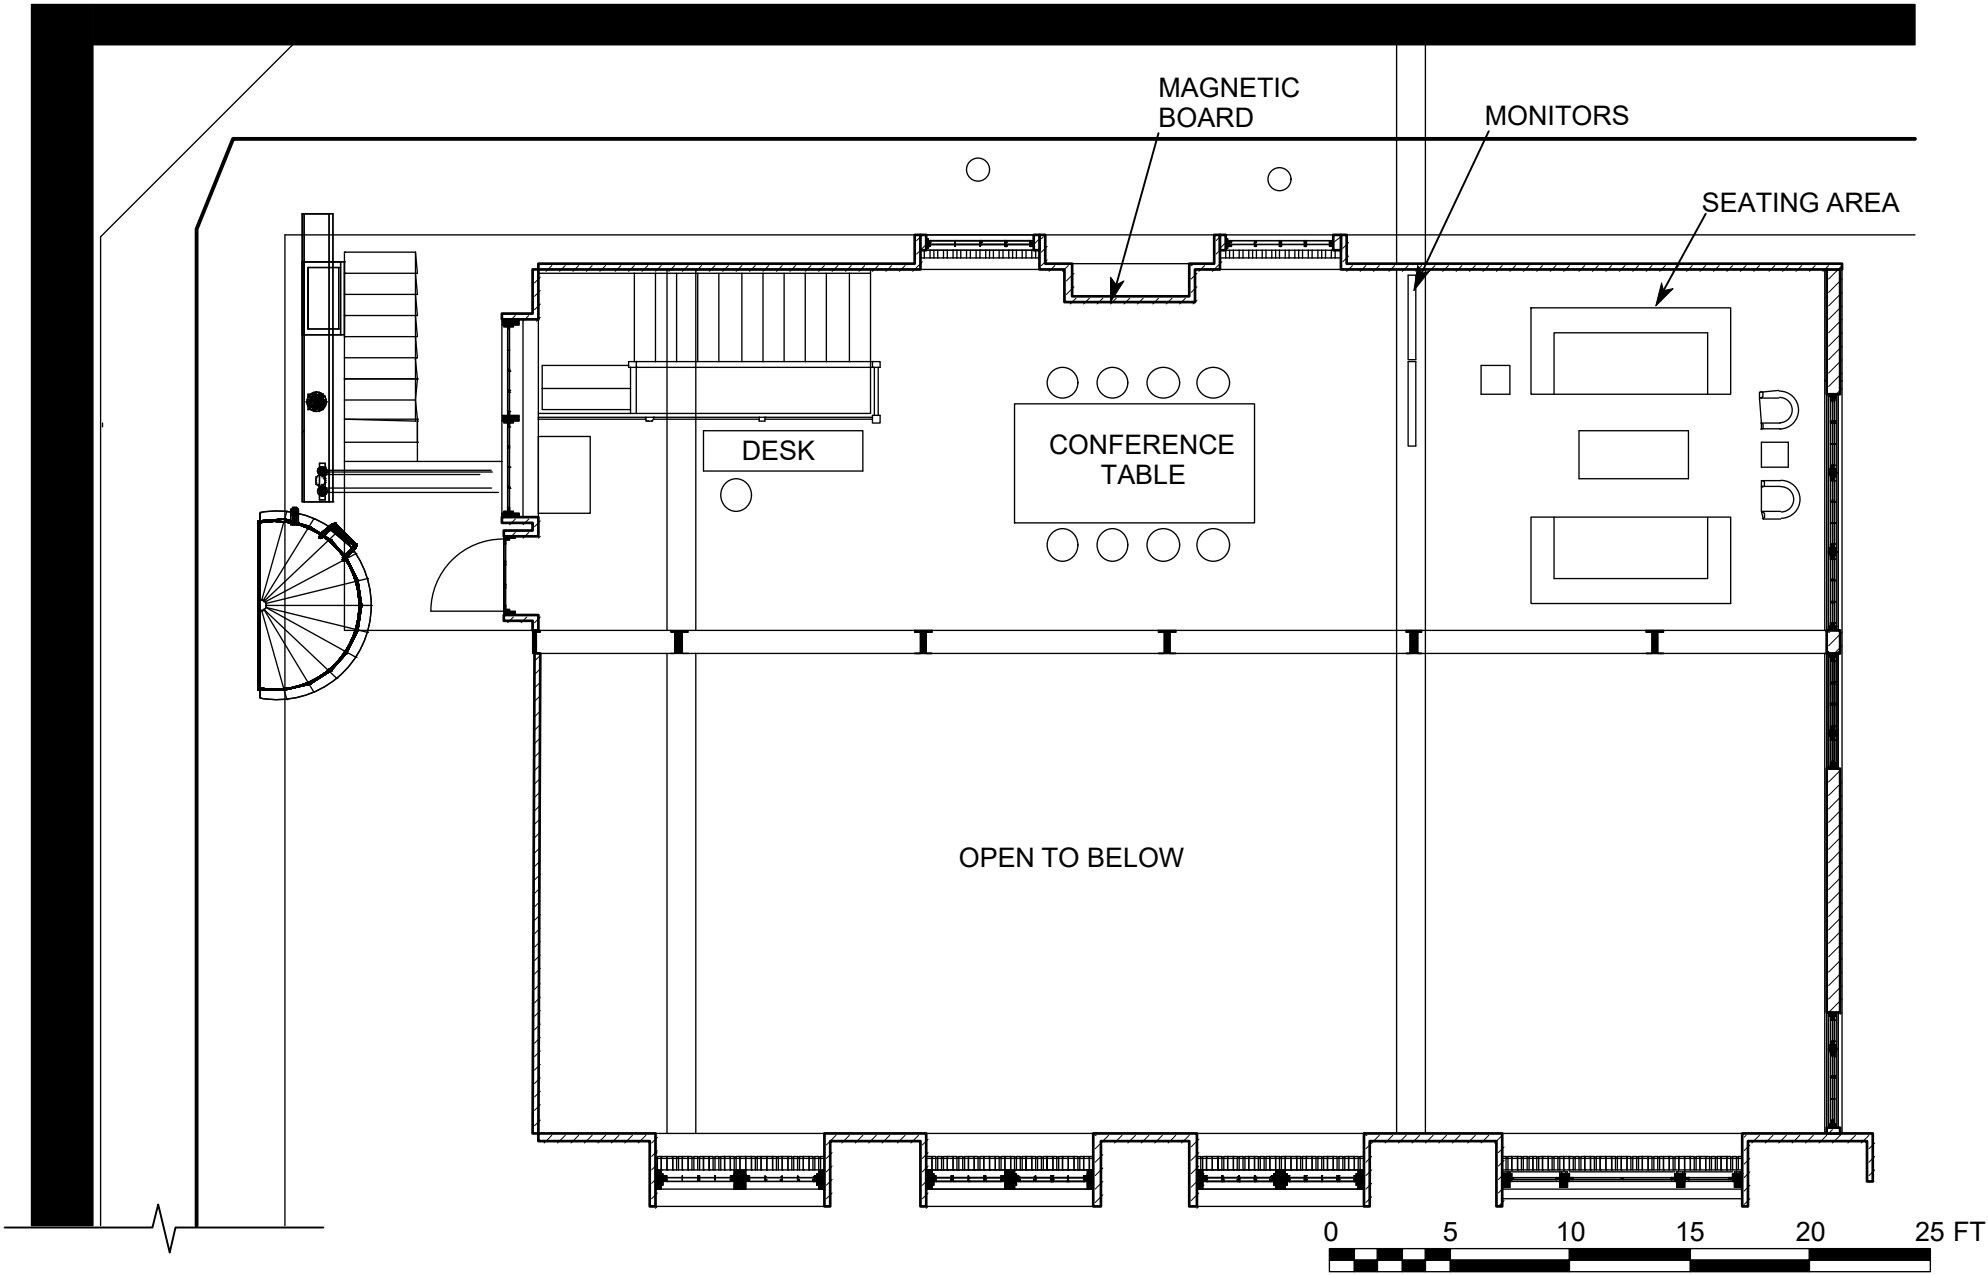


PRODUCTION DESIGNER: J. CASSELLS ART DIRECTOR: N. WEINMANN	DRAWING: DIRECTORS PLAN	SHOOT DATE: 3-5-2018	SET #: 101	DATE DRAWN: 1-25-2018	INT. LOFT MEZZANINE
DRAWING BY: M. FAHRER	LOCATION: SILVER CUP STUDIO 2	SCALE: 1/8"=1'-0"	EPISODE: 311	REVISED: XX	

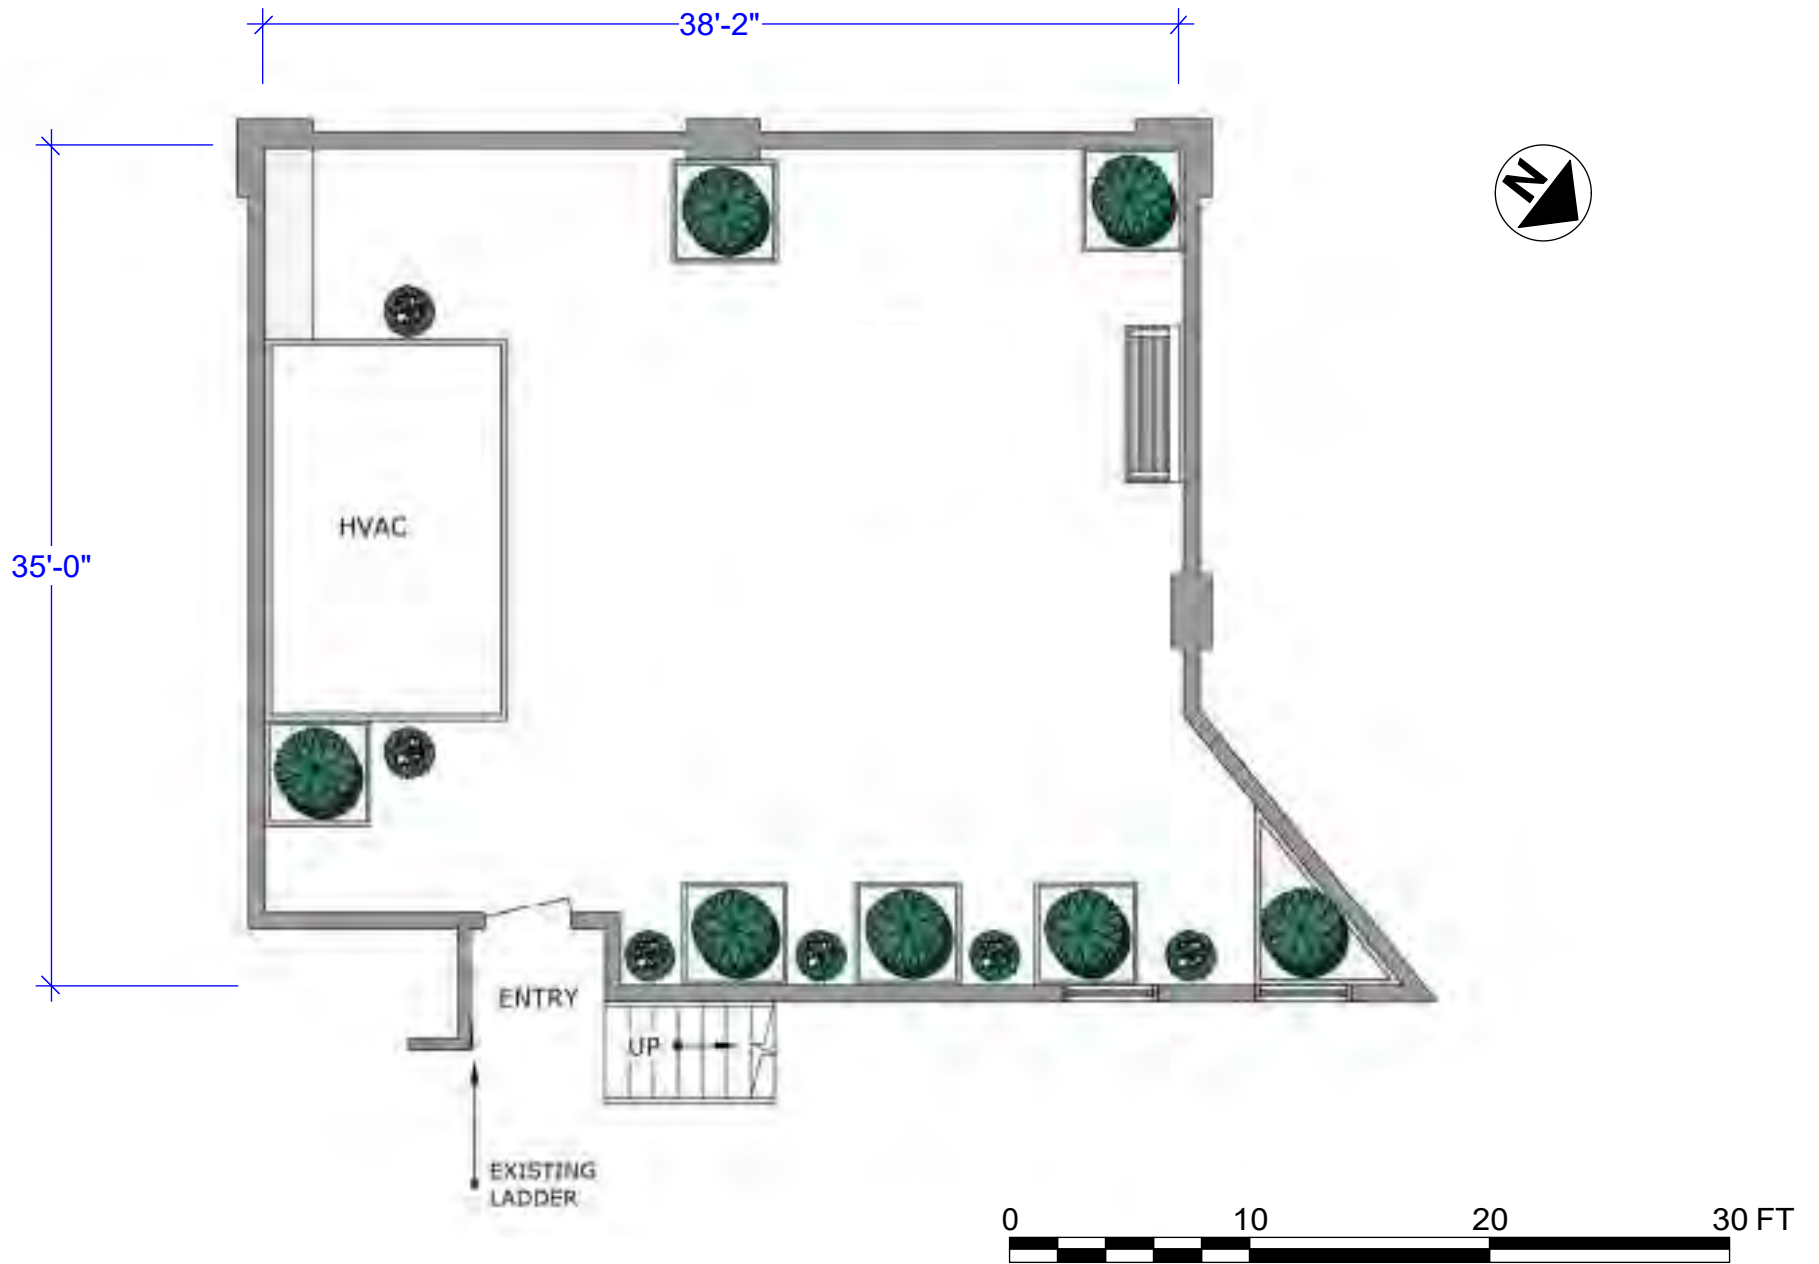

PRODUCTION DESIGNER: J. CASSELLS ART DIRECTOR: N. WEINMANN	DRAWING: DIRECTORS PLAN	SHOOT DATE: 3-5-2018	SET #: 108	DATE DRAWN: 1-28-2018	LOFT TERRACE
DRAWING BY: M. FAHRER	LOCATION: SILVERCUP TERR 4TH FL	SCALE: 1/8"=1'-0"	EPISODE: 311	REVISED: XX	

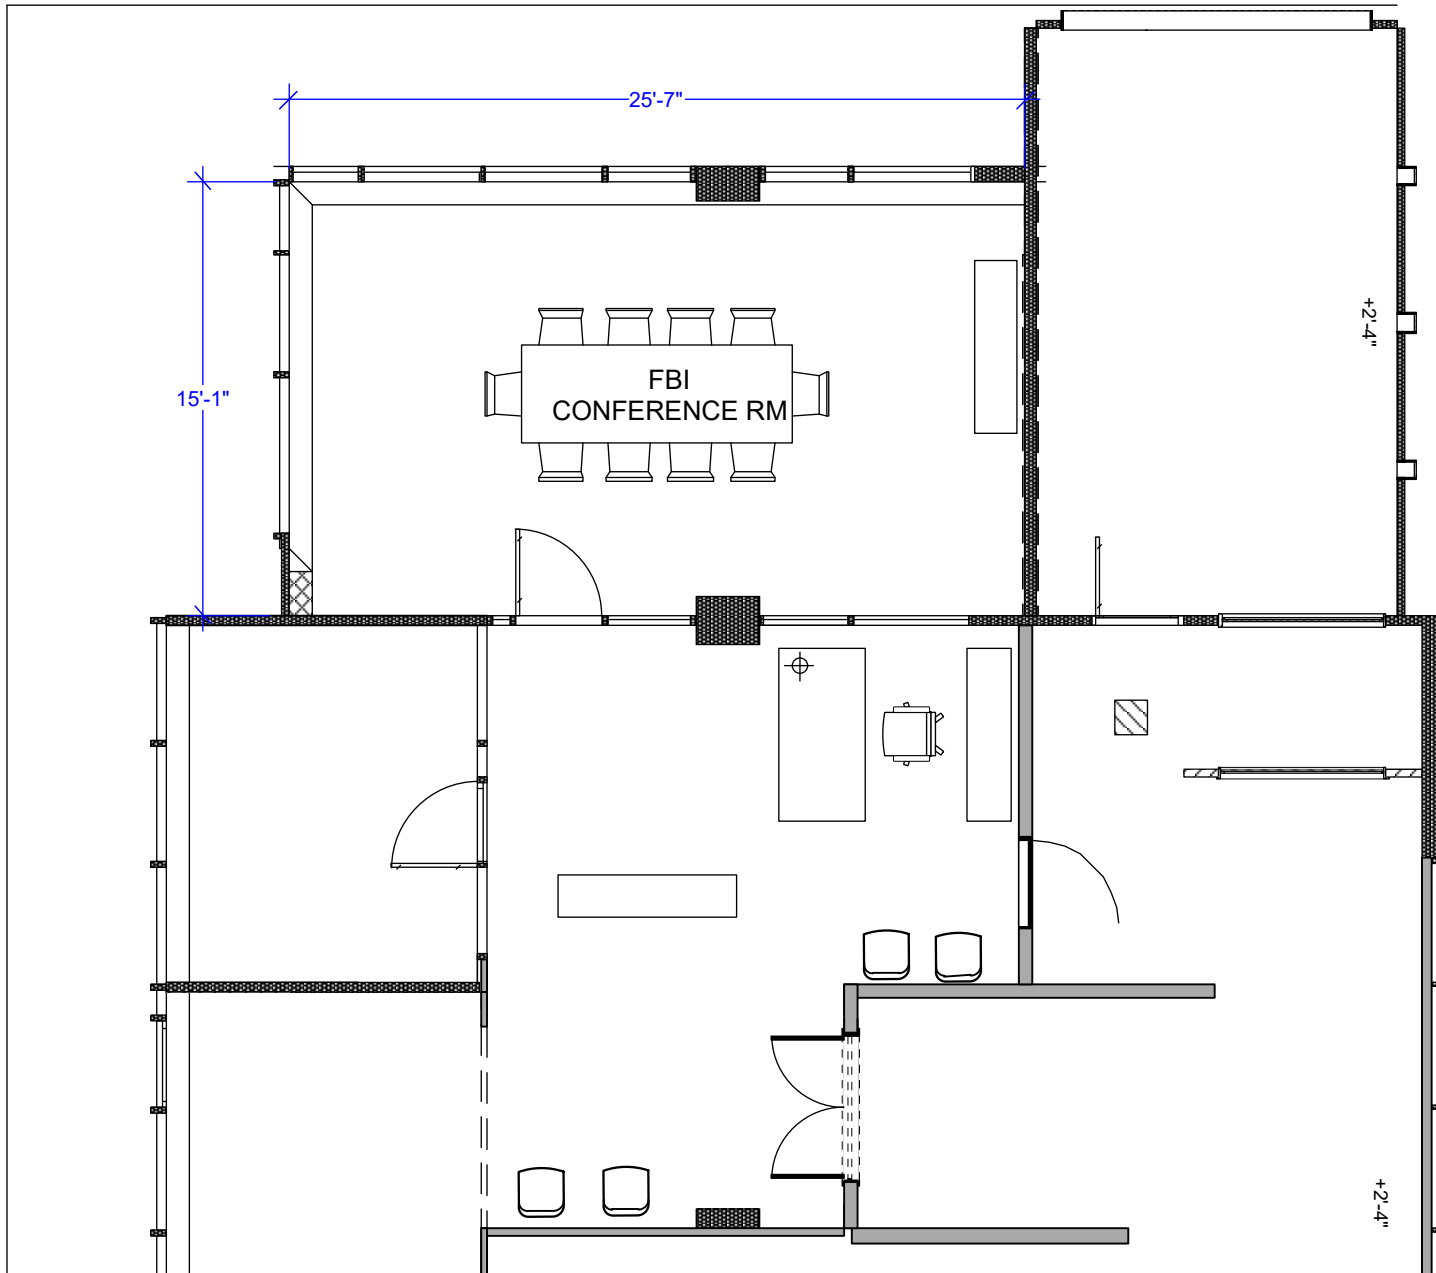


PRODUCTION DESIGNER: J. CASSELLS ART DIRECTOR: N. WEINMANN	SET NAME: DIRECTOR'S PLAN	SHOOT DATE: 3-2-2018	SET #: 104	DATE DRAWN: 1-23-2018	FBI CONFERENCE RM
DRAWING BY: M. FAHRER	LOCATION: SILVER CUP STAGE 1	SCALE: 1:80	EPISODE: 311	REVISED: XX	

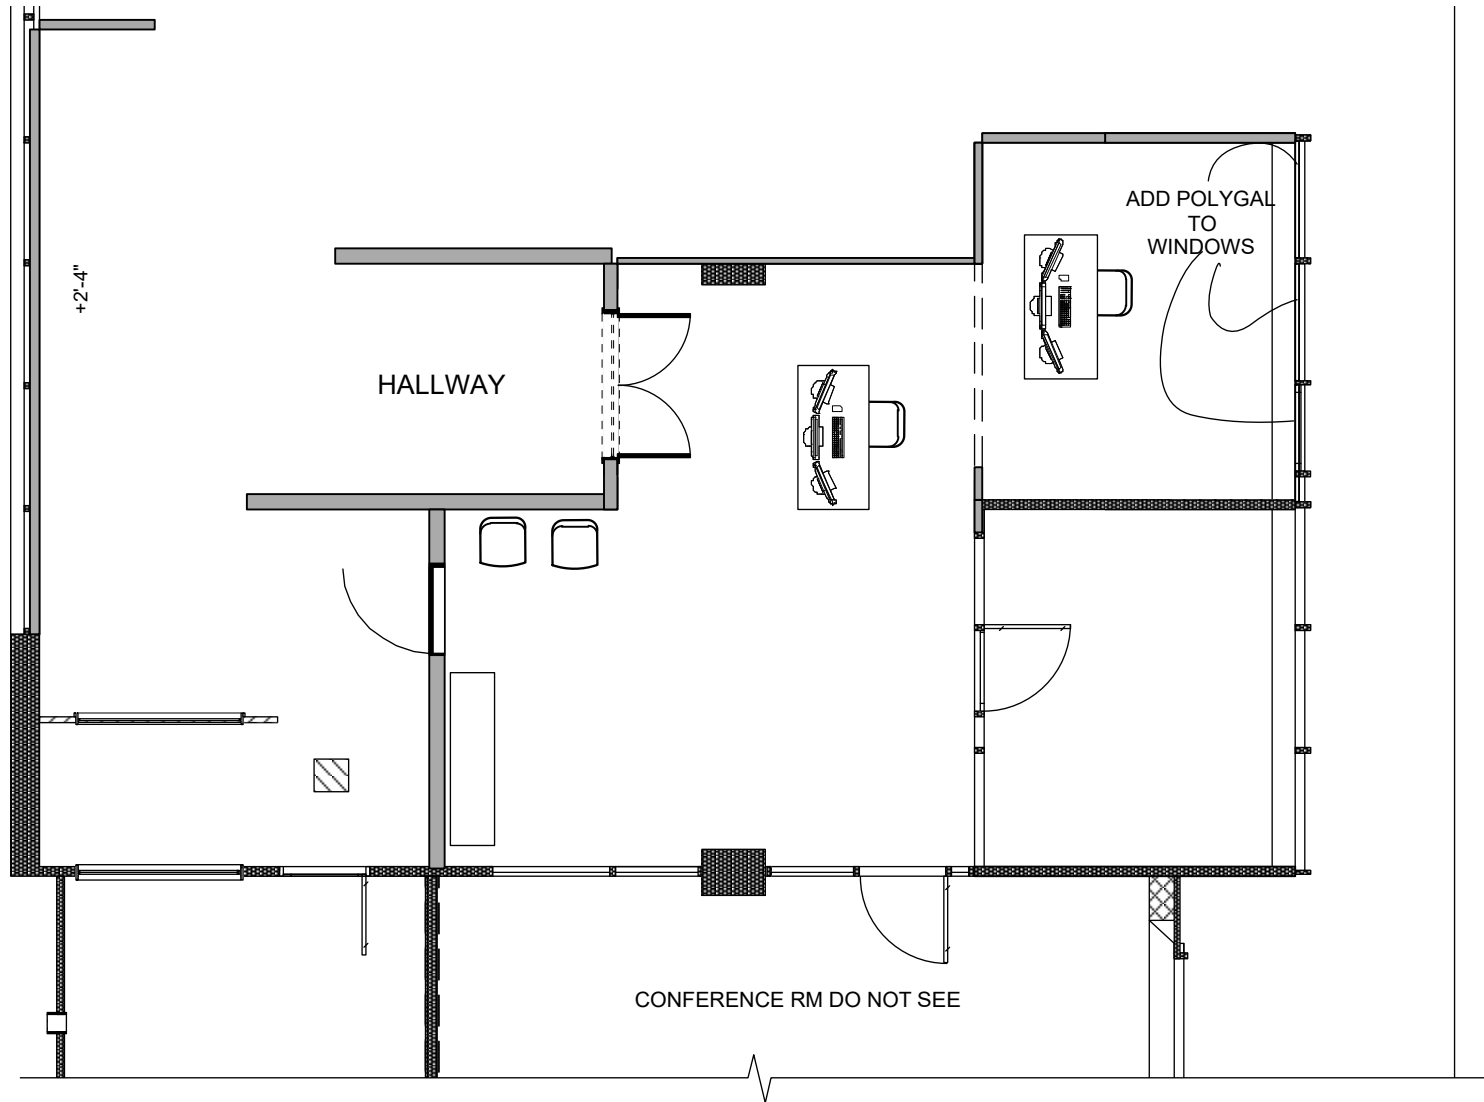

PRODUCTION DESIGNER: J. CASSELLS ART DIRECTOR: N. WEINMANN	SET NAME: DIRECTOR'S PLAN	SHOOT DATE: 3-5-2018	SET #: 235	DATE DRAWN: 1-23-2018	FBI DATA FARM
DRAWING BY: M. FAHRER	LOCATION: SILVER CUP STAGE 1	SCALE: 1:80	EPISODE: 311	REVISED: XX	

INT. PRISON INTERROGATION RM

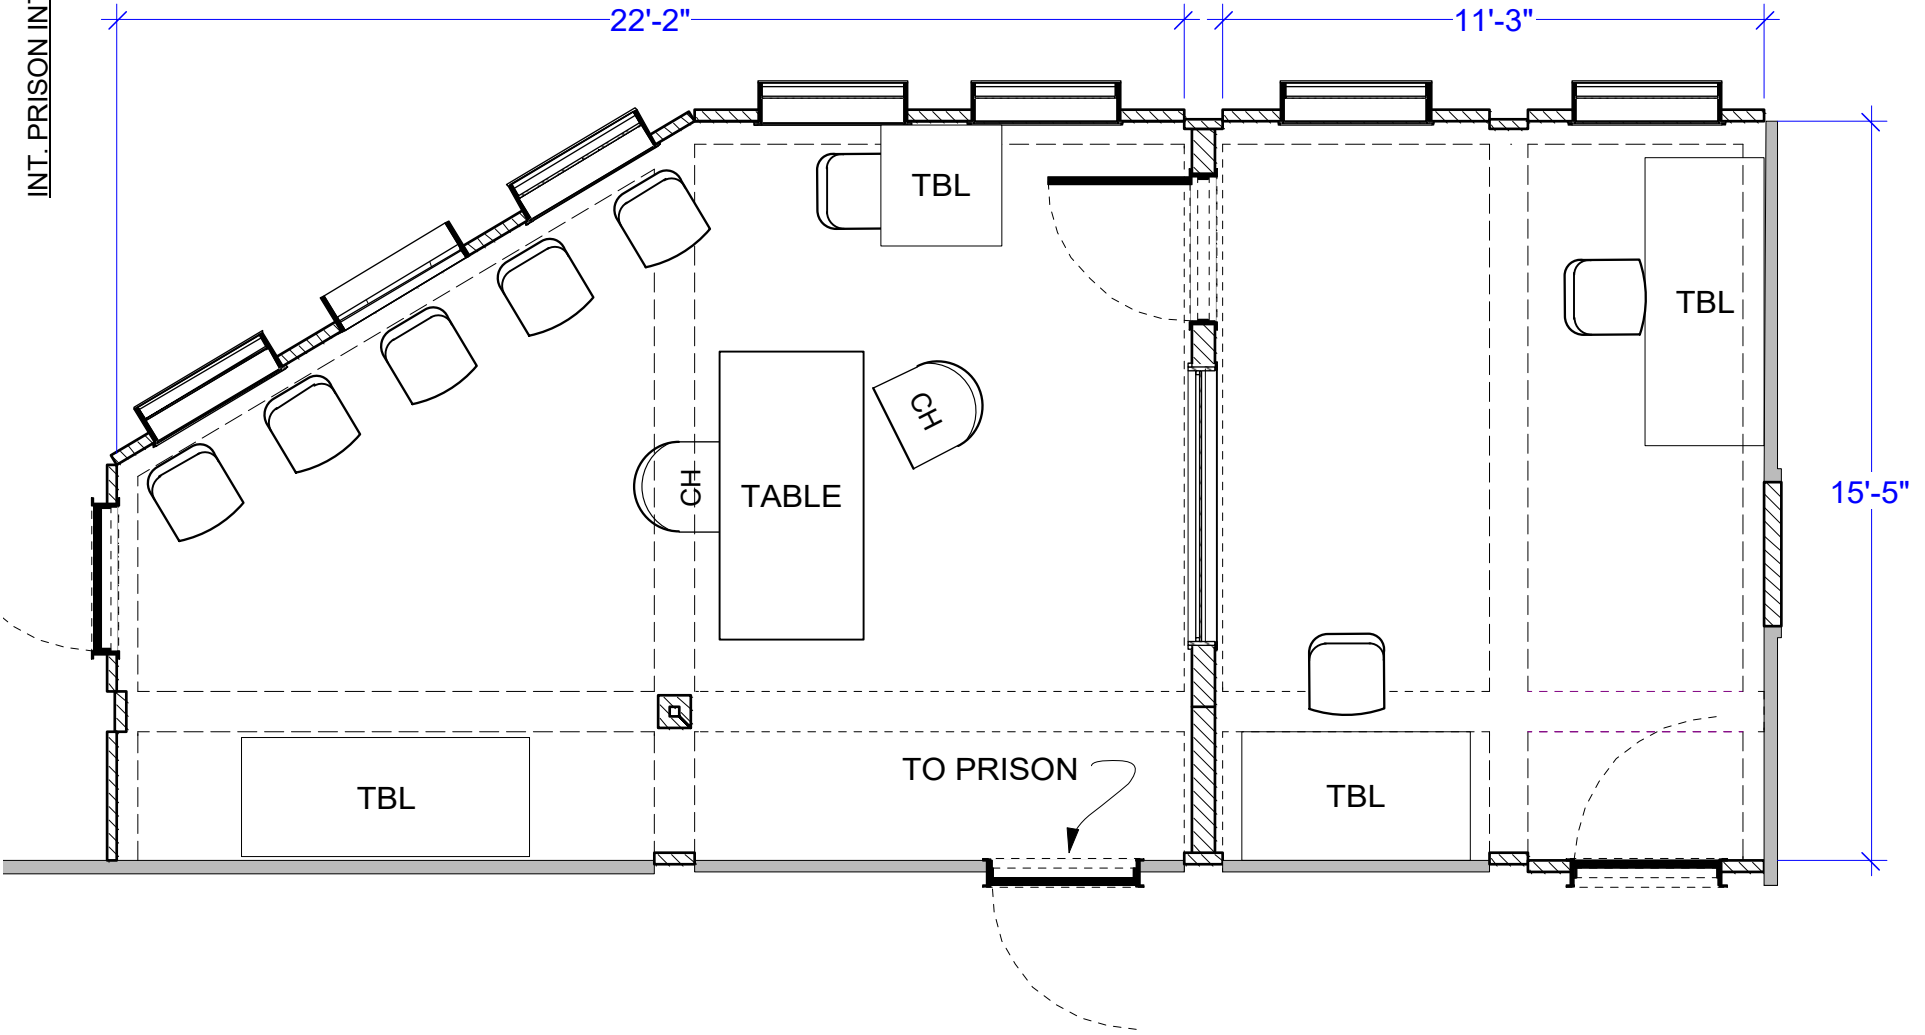

quantico
season three

PRODUCTION DESIGNER: J. CASSELLS
ART DIRECTOR: N. WEINMANN

DRAWING BY: M. FAHRER

SET NAME:
DIRECTORS PLAN

LOCATION:
SILVER CUP STUDIO 10

SHOOT DATE:
3-2-2015

SCALE:
1/8" = 1'-0"


SET #:
231

EPISODE:
311

DATE DRAWN:
1-23-2018

REVISED:
XX

**PRISON
OBSERVATION/
INTERROGATION RM**

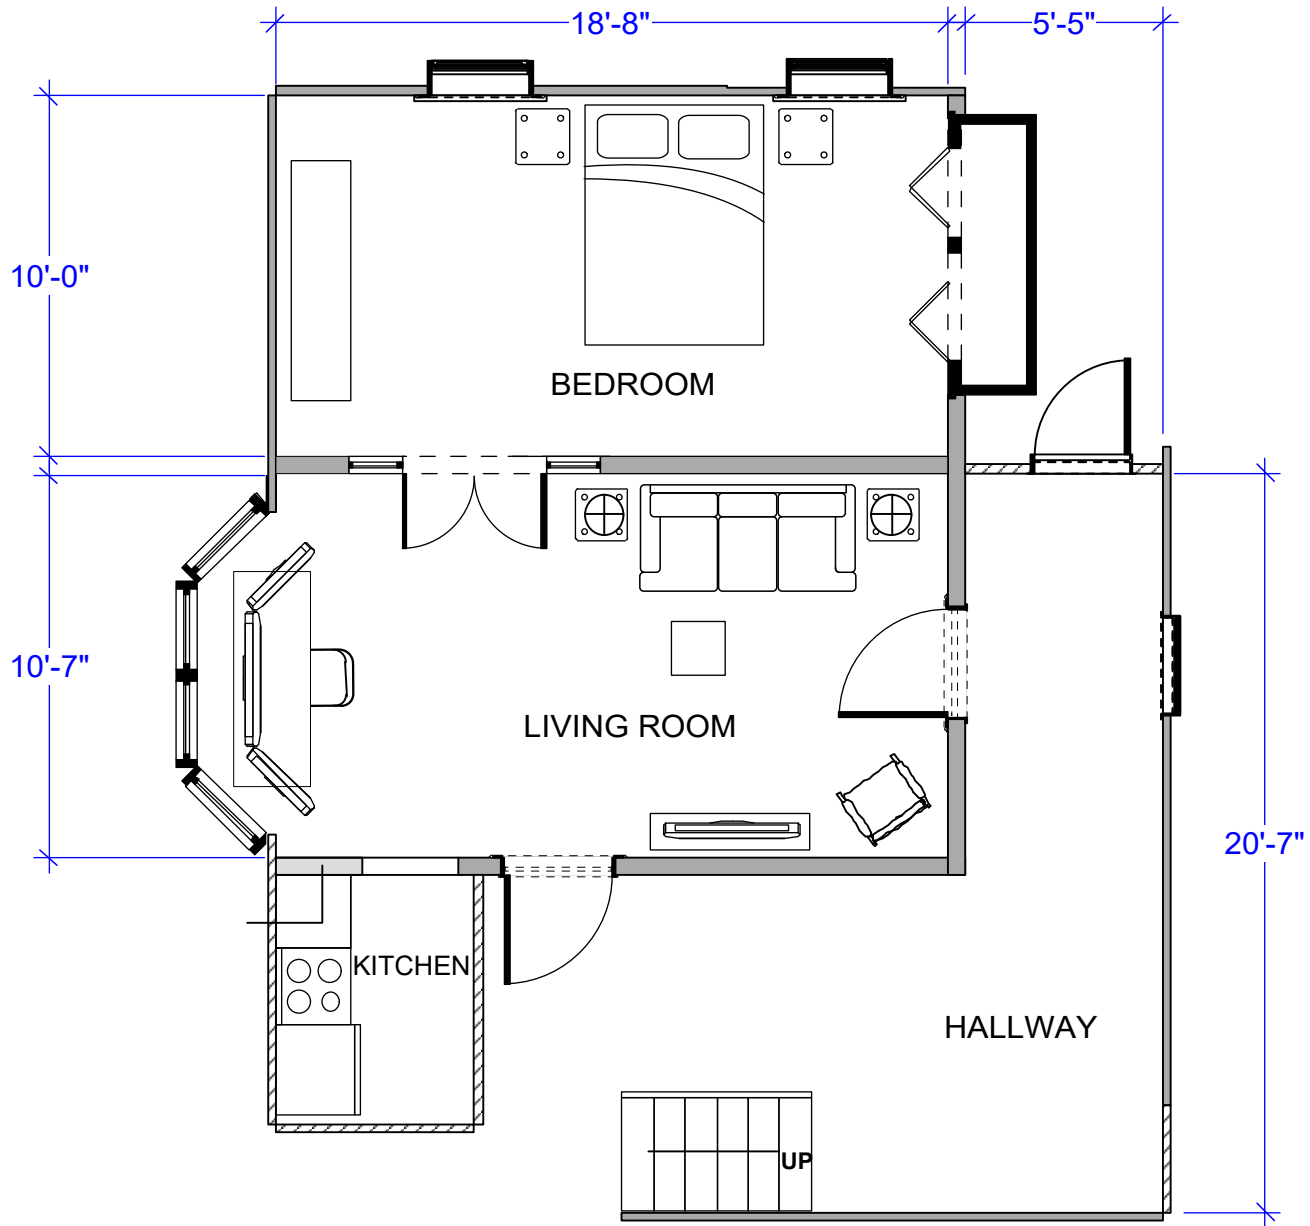

quantic
season three

PRODUCTION DESIGNER: J. CASSELLS
ART DIRECTOR: N. WEINMANN
DRAWING BY: M. FAHRER


SET NAME:
DIRECTOR'S PLAN
LOCATION:
SILVER CUP STAGE 1

SHOOT DATE:
3-5-2018
SCALE:
1:80


SET #:
233
EPISODE:
311

DATE DRAWN:
1-23-2018
REVISED:
XX

MASIES HOUSE

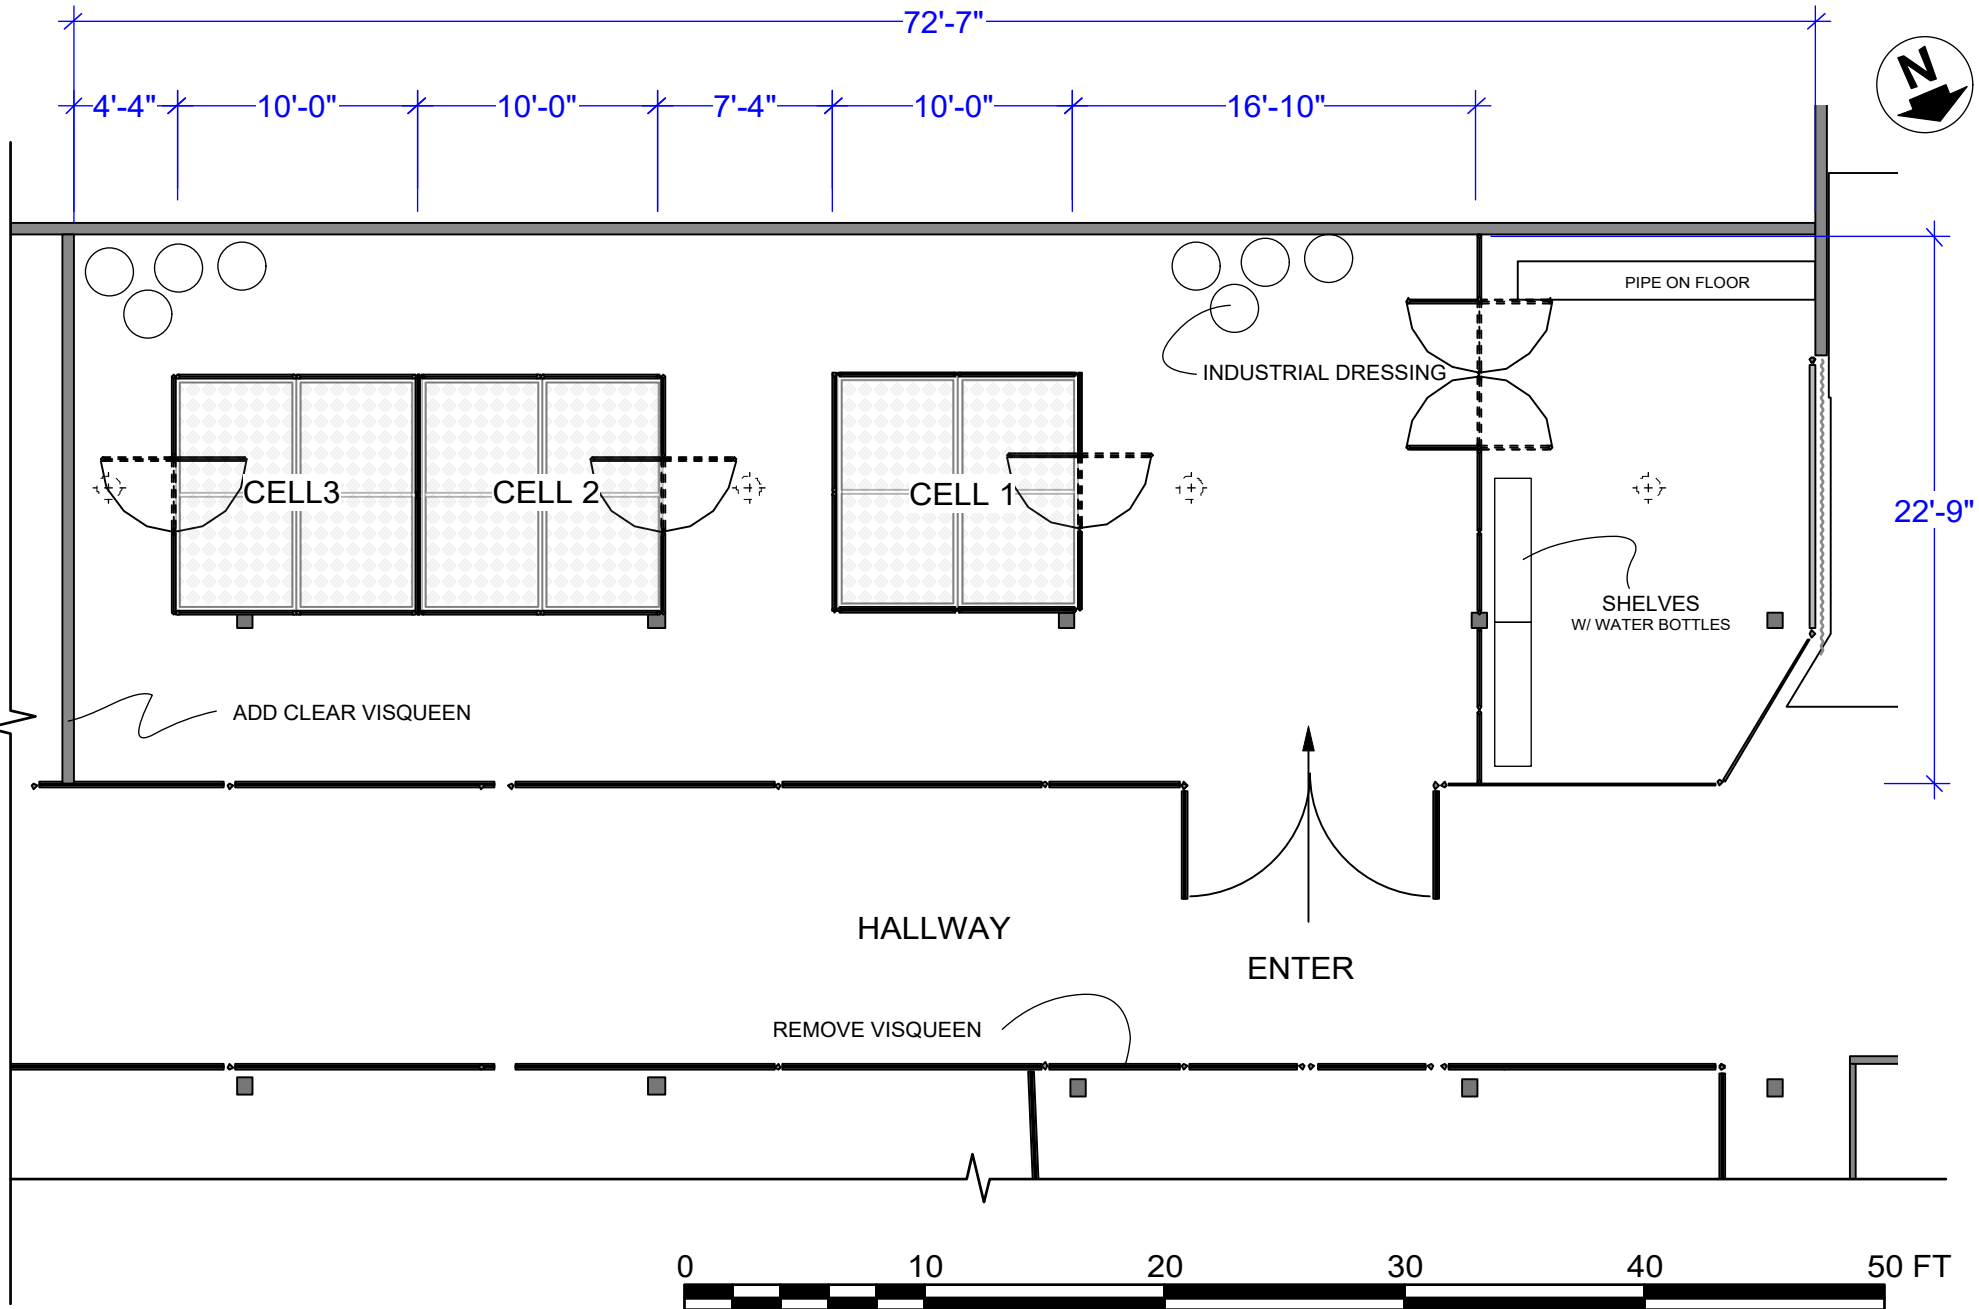

PRODUCTION DESIGNER: J. CASSELLS ART DIRECTOR: N. WEINMANN	DRAWING: DIRECTORS PLAN	SHOOT DATE: 3-8-2018	SET #: 236	DATE DRAWN: 2-23-2018	INDUSTRIAL BASEMENT
DRAWING BY: M. FAHRER	LOCATION: 42 22 22ND ST LIC 11101	SCALE: 1/8"=1'-0"	EPISODE: 311	REVISED: XX	

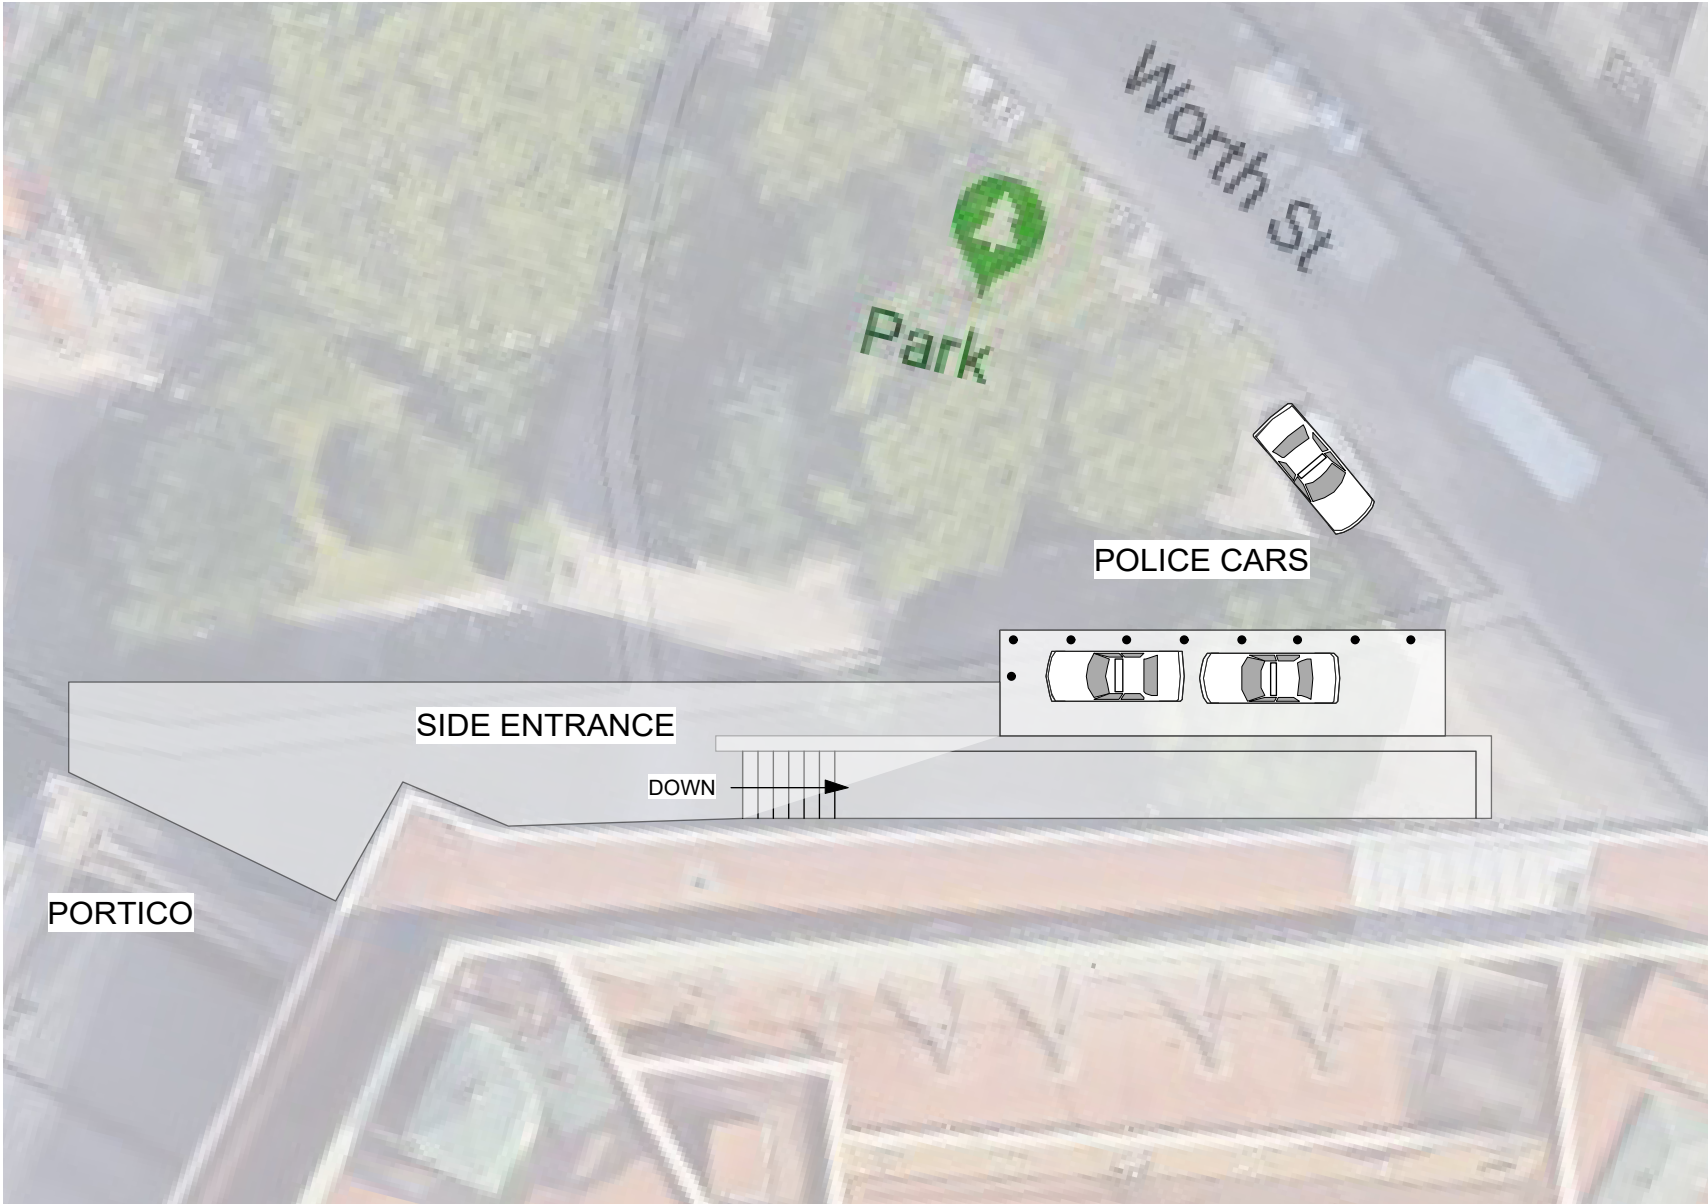

quantico
season three

PRODUCTION DESIGNER: J. CASSELLS
ART DIRECTOR: N. WEINMANN

DRAWING: DIRECTORS PLAN

SHOOT DATE: 3-6-2018

SET #: 351

DATE DRAWN: 2-26-2018

DRAWING BY: M. FAHRER


LOCATION: 60 CENTER ST 100'07

SCALE: 1:300

EPISODE: 311

REVISED: XX

**COURTHOUSE
EXT.
SIDE ENTRANCE**

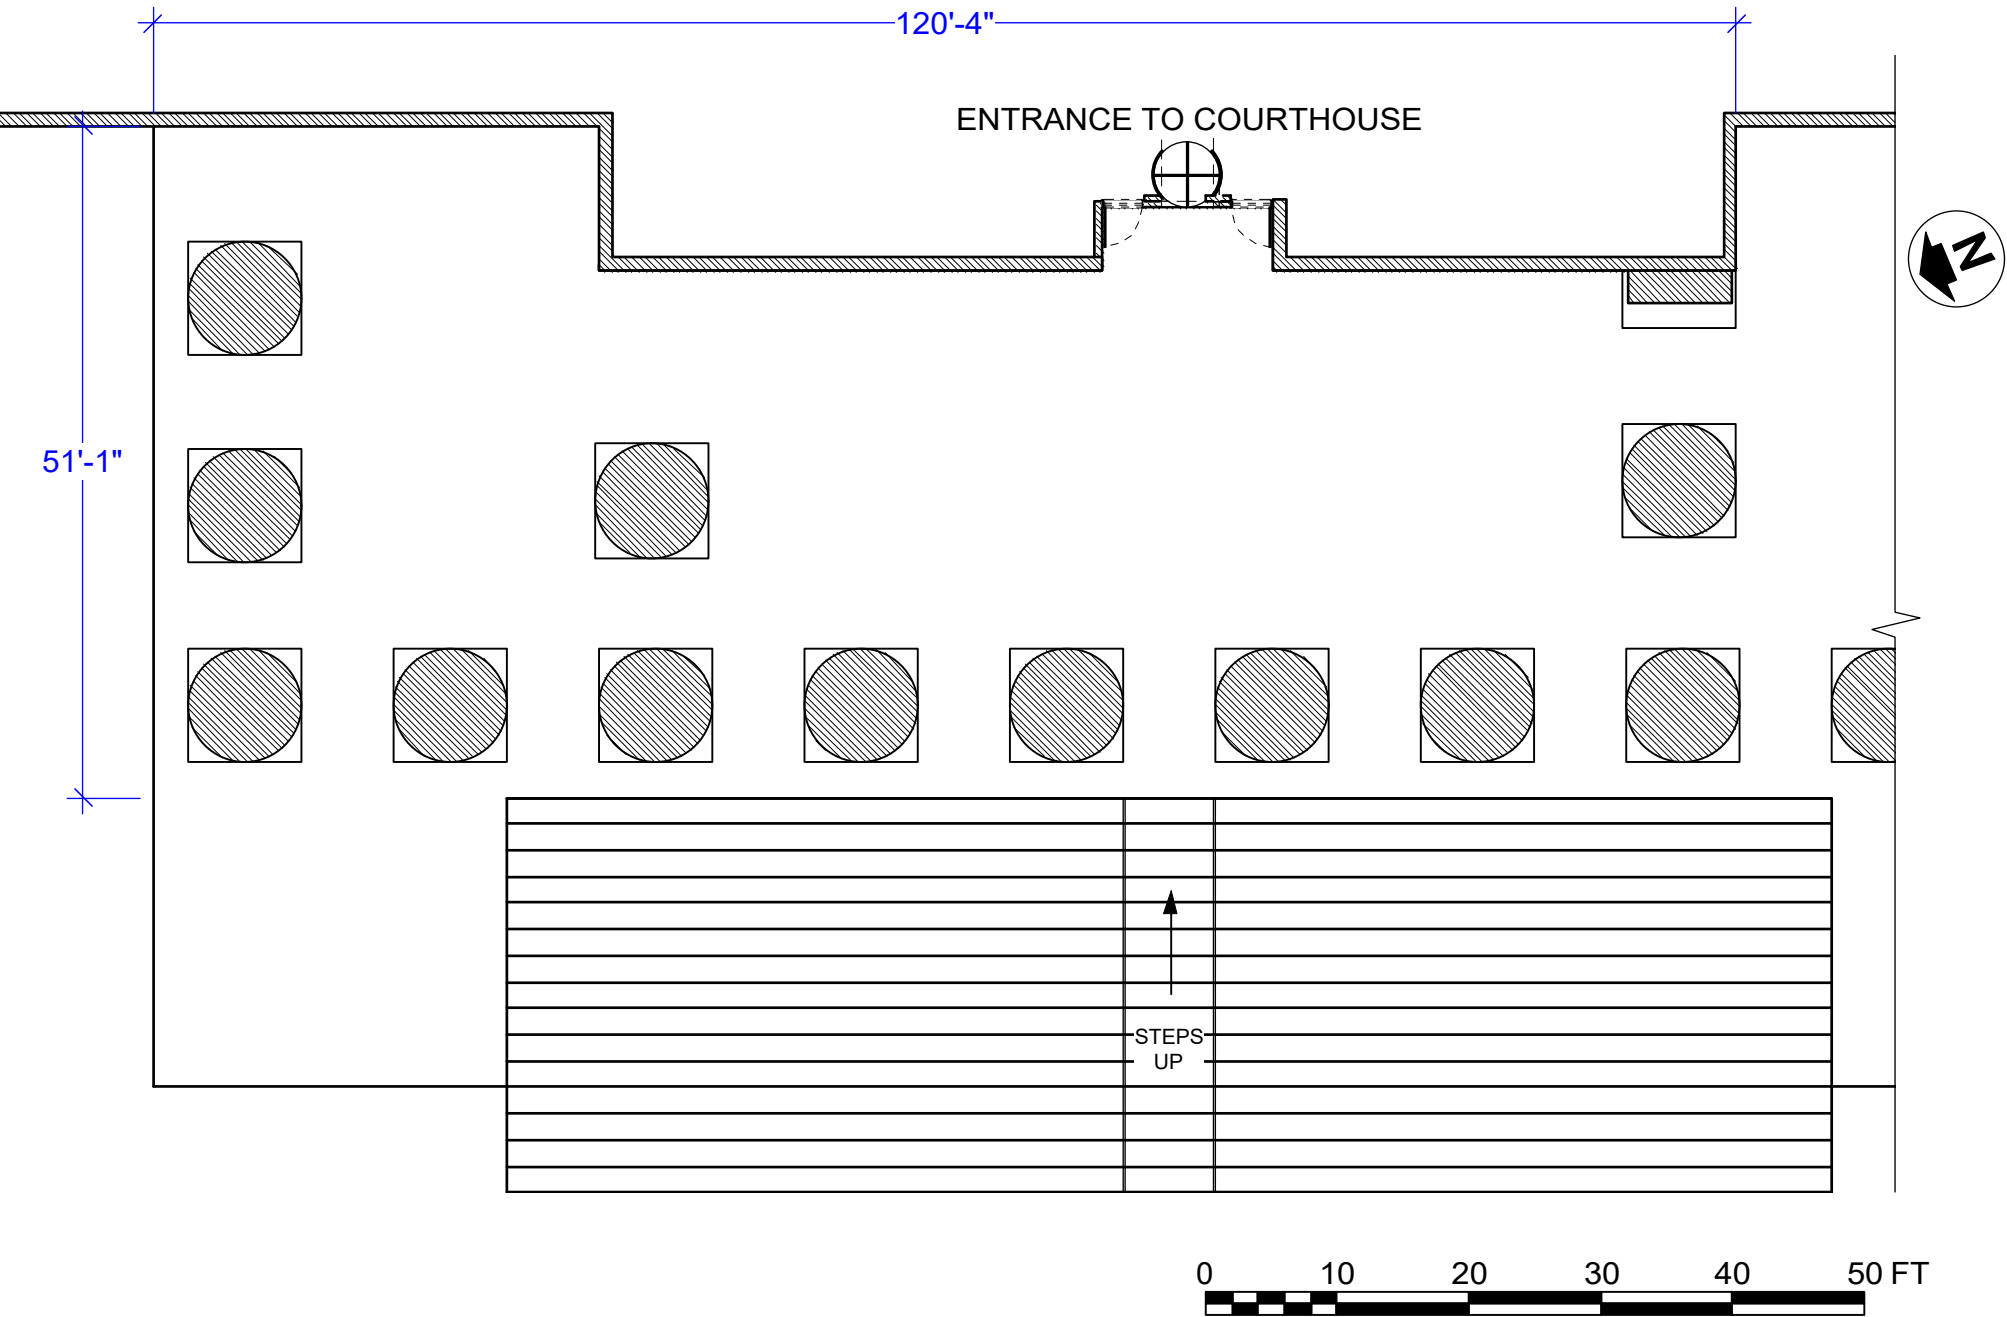

PRODUCTION DESIGNER: J. CASSELLS
 ART DIRECTOR: N. WEINMANN
 DRAWING BY: M. FAHRER


DRAWING: DIRECTORS PLAN
 LOCATION: 60 CENTER ST 10007

SHOOT DATE: 3-6-2018
 SCALE: 1:175

SET #: 351
 EPISODE: 311

DATE DRAWN: 2-26-2018
 REVISED: XX


COURTHOUSE STEPS

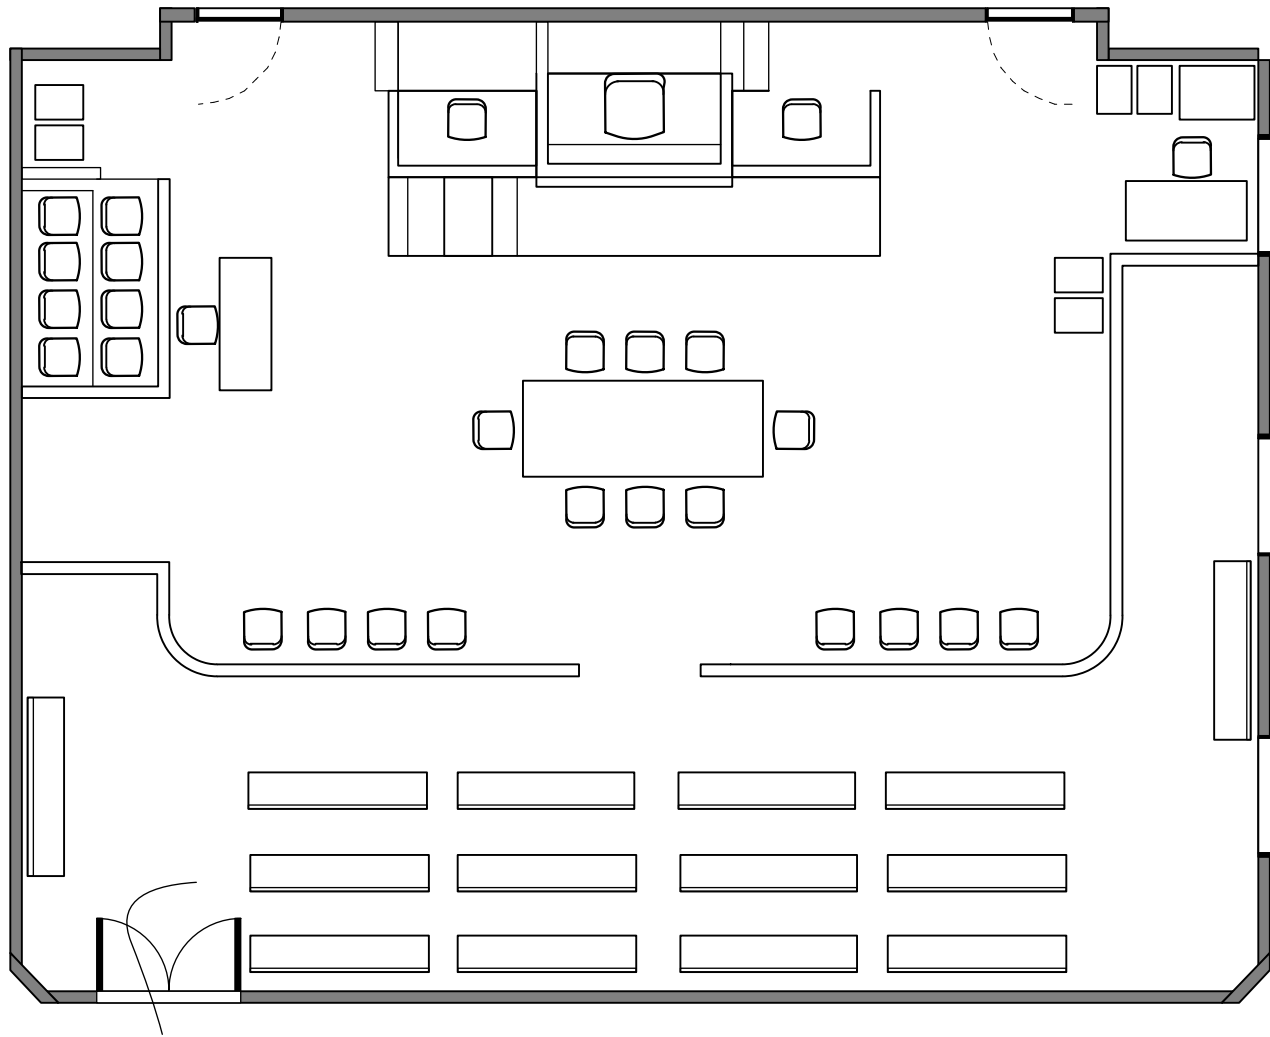


ENTER



PRODUCTION DESIGNER: J. CASSELLS ART DIRECTOR: N. WEINMANN	DRAWING: DIRECTORS PLAN	SHOOT DATE: 3-6-2018	SET #: 354	DATE DRAWN: 2-26-2018	COURTROOM
DRAWING BY: M. FAHRER	LOCATION: 60 CENTER ST 10007	SCALE: 1/8"=1'-0"	EPISODE: 311	REVISED: XX	

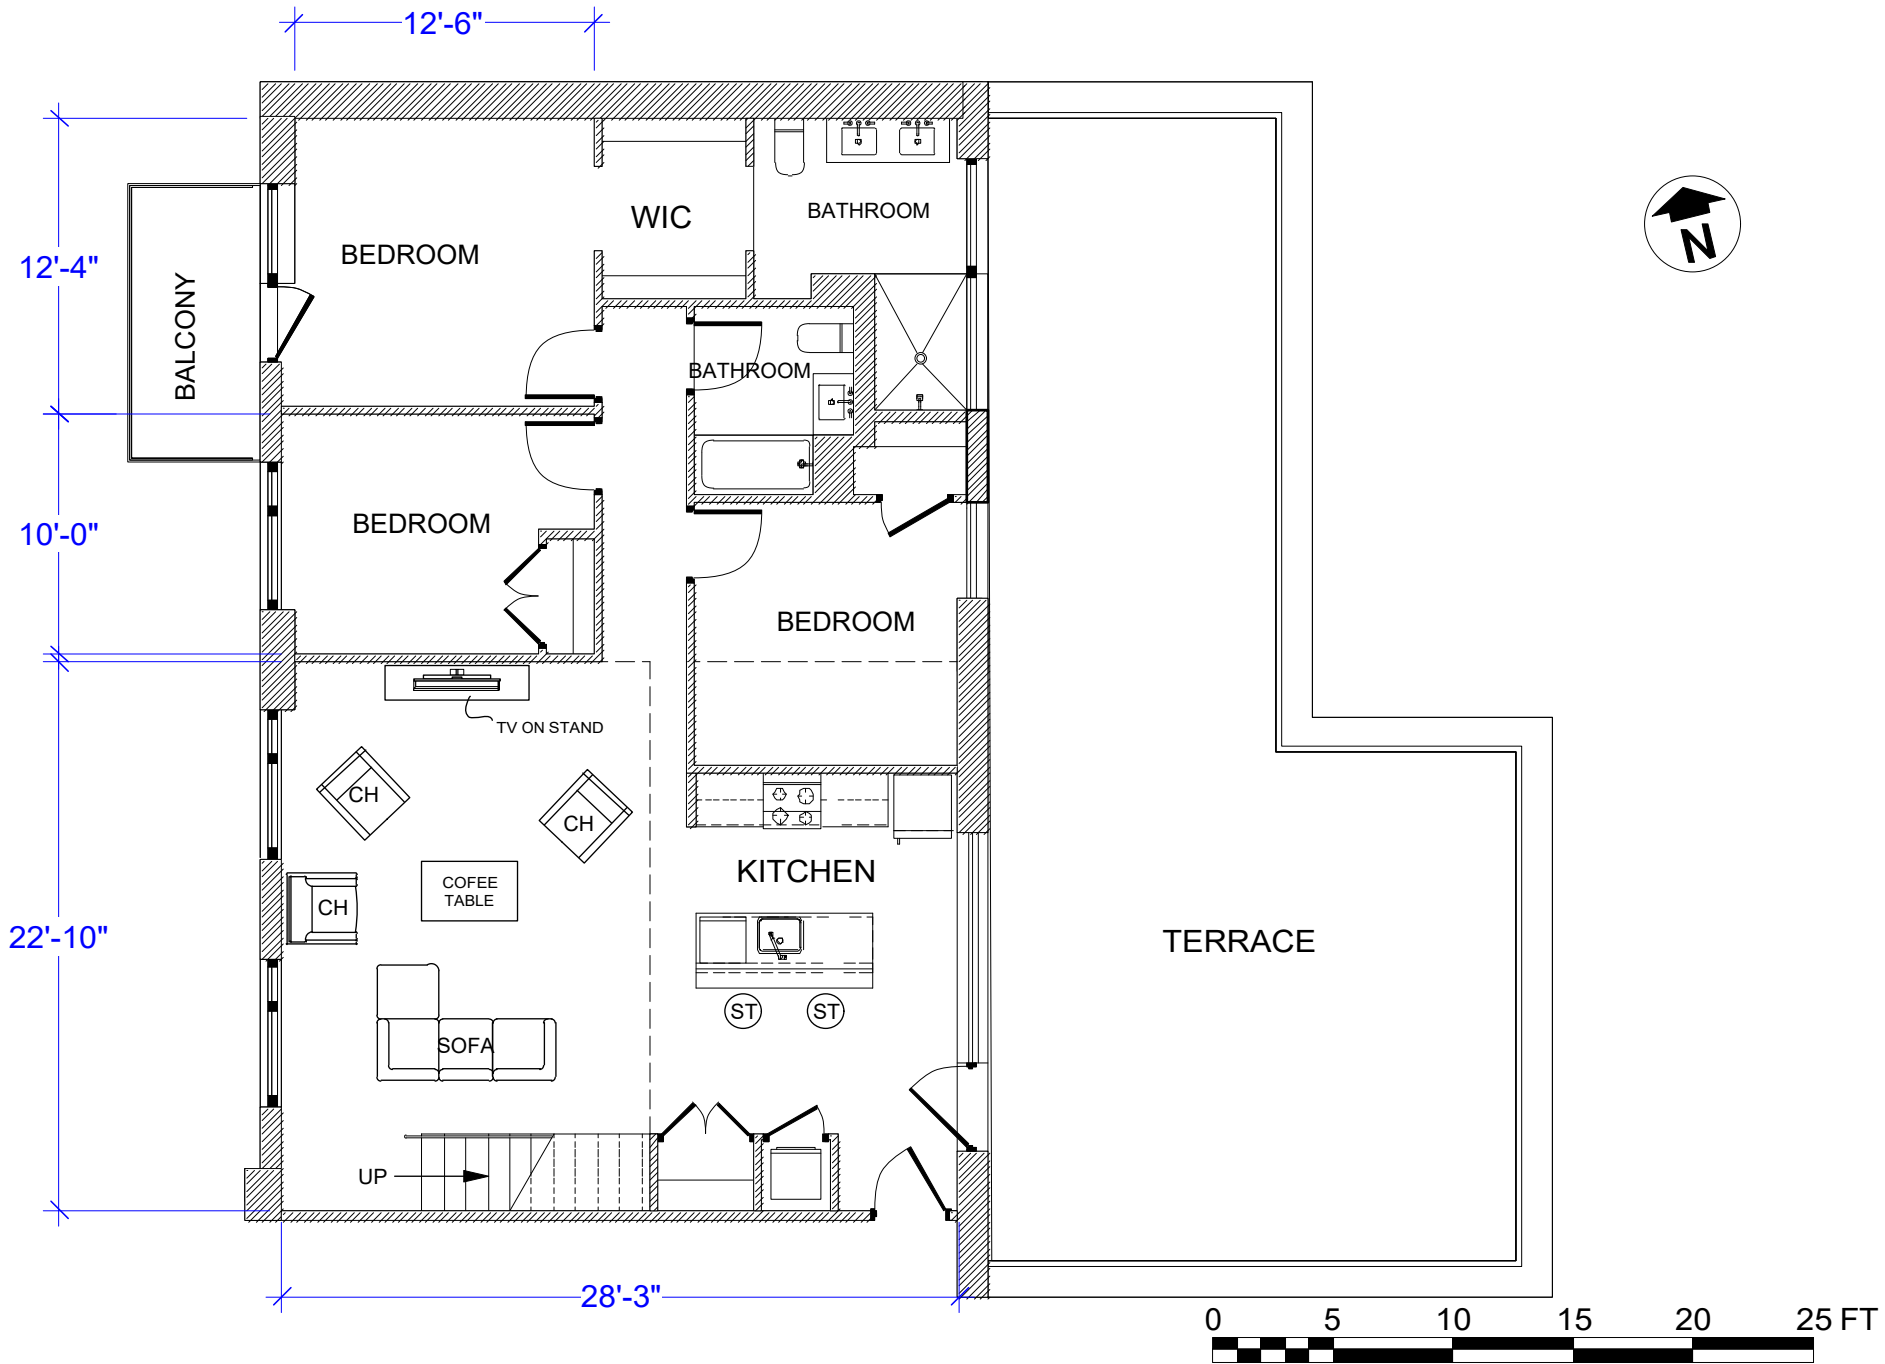


PRODUCTION DESIGNER: J. CASSELLS ART DIRECTOR: N. WEINMANN	DRAWING: DIRECTORS PLAN	SHOOT DATE: 3-2-2018	SET #: 460	DATE DRAWN: 2-22-2018	SLICK CONDO
DRAWING BY: M. FAHRER	LOCATION: 1333 JACKSON AVE 11101	SCALE: 1/8"=1'-0"	EPISODE: 311	REVISED: XX	

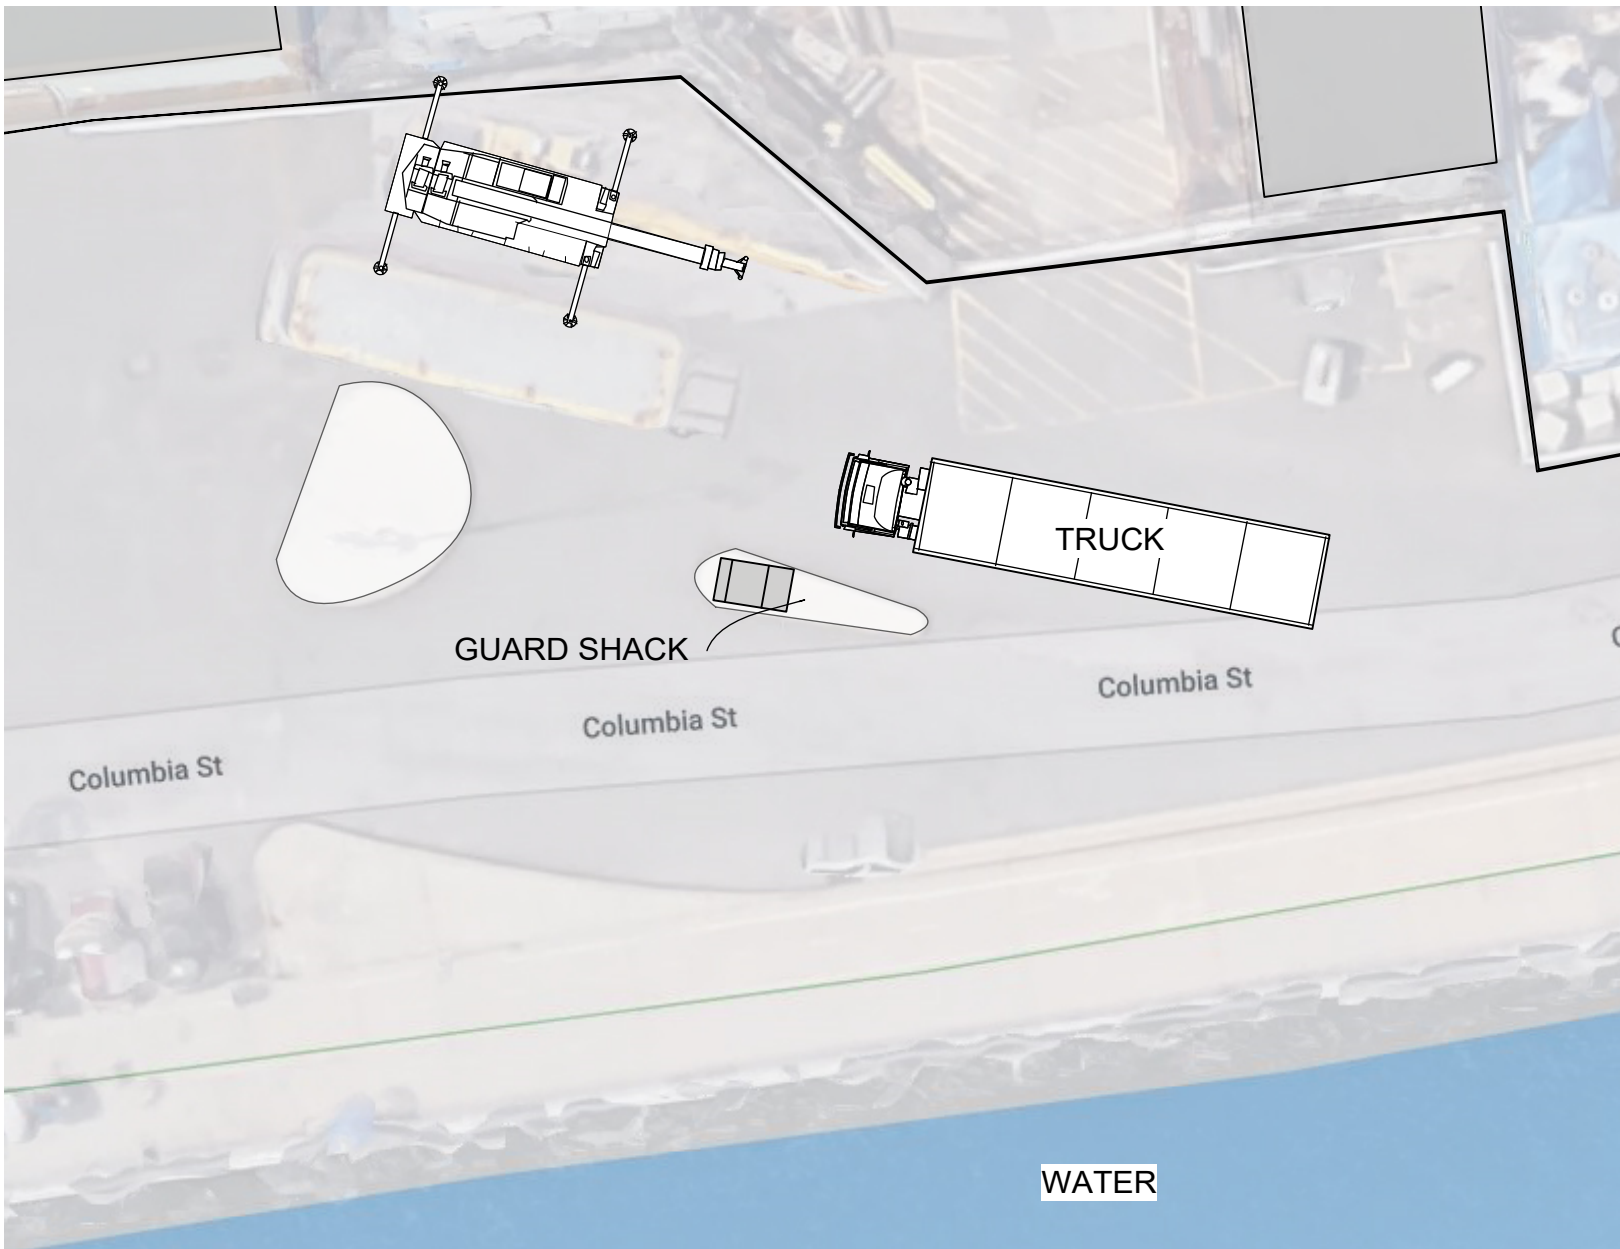



PRODUCTION DESIGNER: J. CASSELLS ART DIRECTOR: N. WEINMANN	DRAWING: DIRECTORS PLAN	SHOOT DATE: 3-12-2018	SET #: 461	DATE DRAWN: 2-26-2018	EXT STREET NEAR PORT
DRAWING BY: M. FAHRER	LOCATION: COLUMBIA ST RED HOOK	SCALE: 1:250	EPISODE: 311	REVISED: XX	

109'-7"


120'-8"

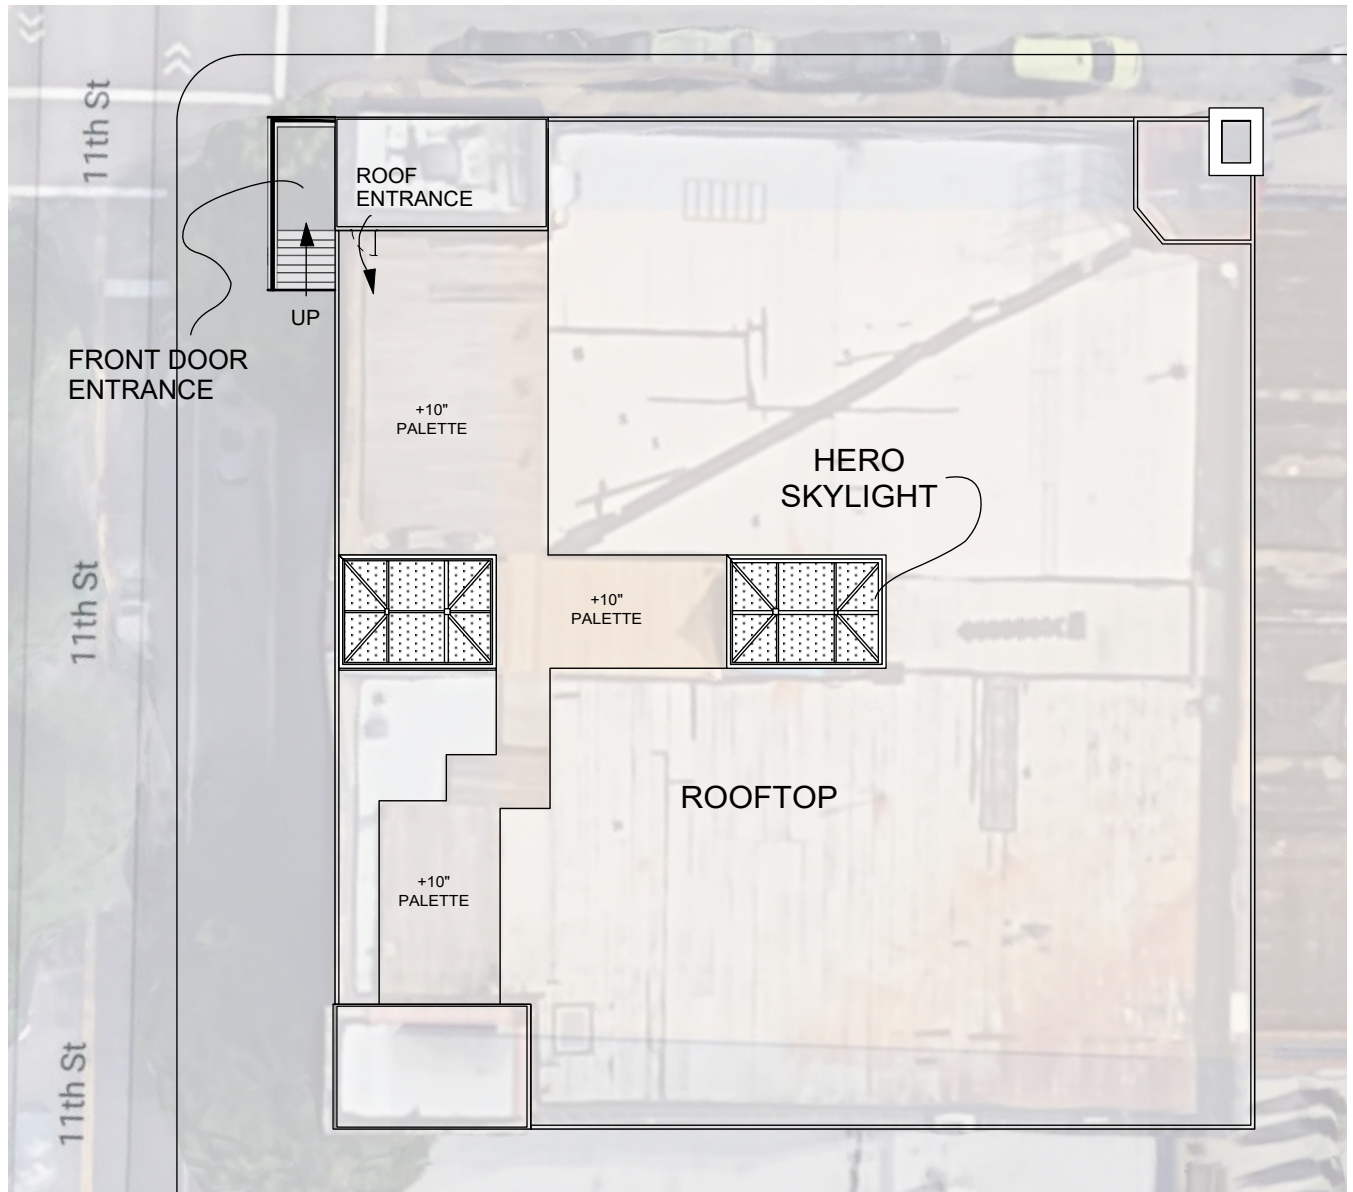

PRODUCTION DESIGNER: J. CASSELLS ART DIRECTOR: N. WEINMANN	DRAWING: DIRECTORS PLAN	SHOOT DATE: 3-7-2018	SET #: 463	DATE DRAWN: 2-23-2018	INDUSTRIAL BUILDING/ LOFT EXT.
DRAWING BY: M. FAHRER	LOCATION: 44-01 11TH ST LIC 11101	SCALE: 1:275	EPISODE: 311	REVISED: XX	

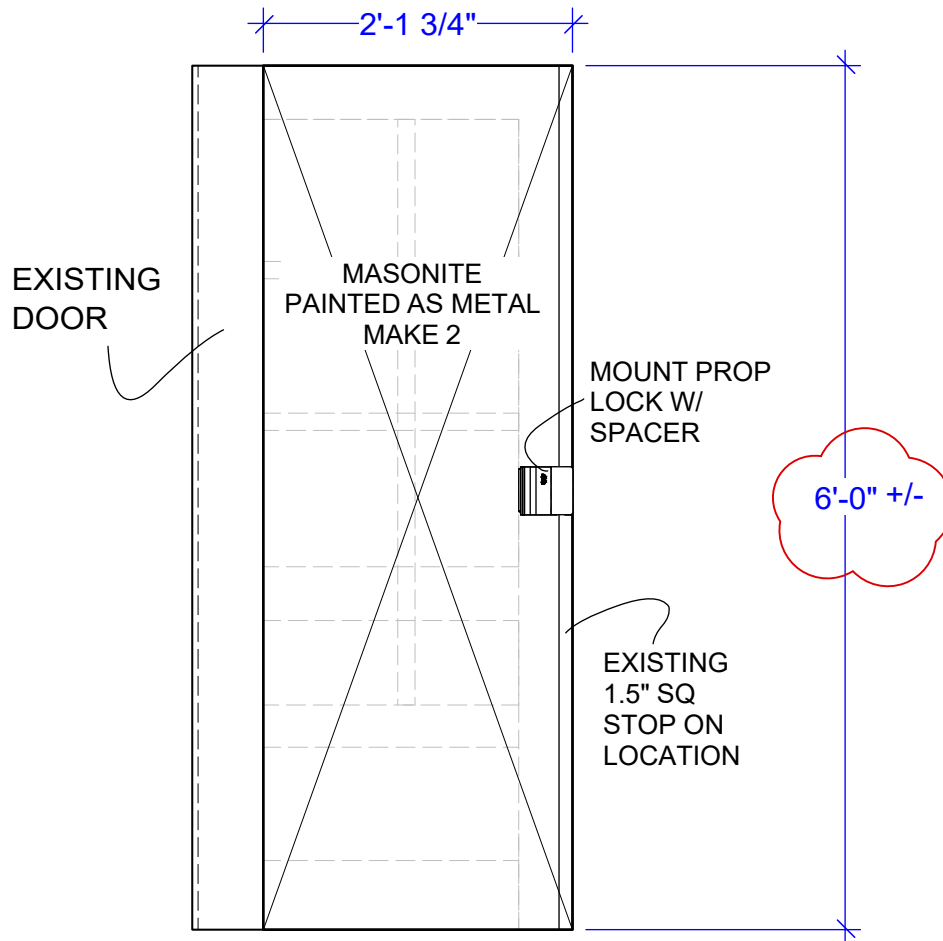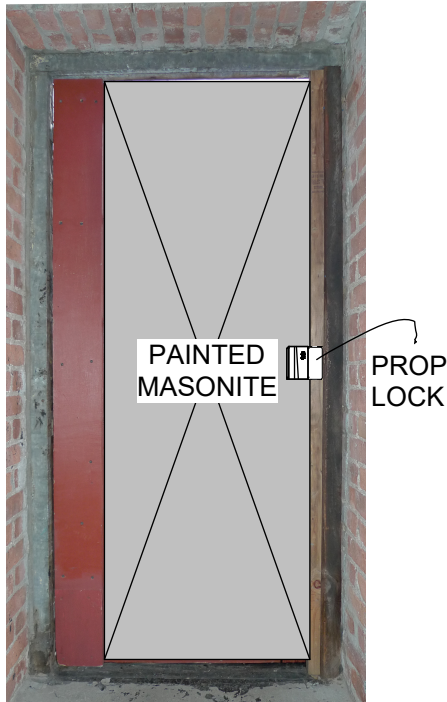


NOTE:
 -PROVIDE BULLET CATCHES TO BE INSTALLED ON LOCATION.
 -MASONITE FRONT AND BACK OF DOOR

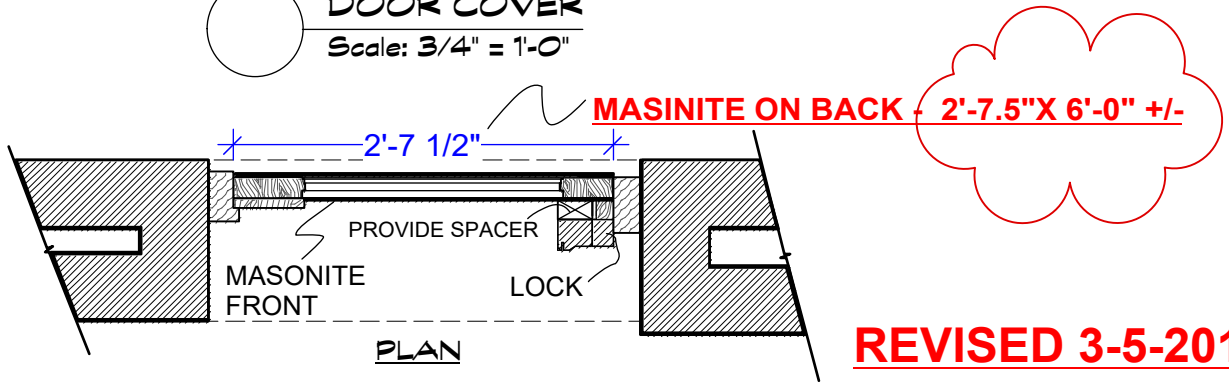

REVISED 3-5-2018

 season three	PRODUCTION DESIGNER: J. CASSELLS ART DIRECTOR: N. WEINMANN	DRAWING: DOOR PANEL	SHOOT DATE: 3-7-2018	SET #: 463	DATE DRAWN: 3-1-2018	INDUSTRIAL BUILDING/ LOFT EXT.
	DRAWING BY: M. FAHRER	LOCATION: 44-01 11TH ST LIC 11101	SCALE: 3/4"=1'-0"	EPISODE: 311	REVISED: 3-5-2015	

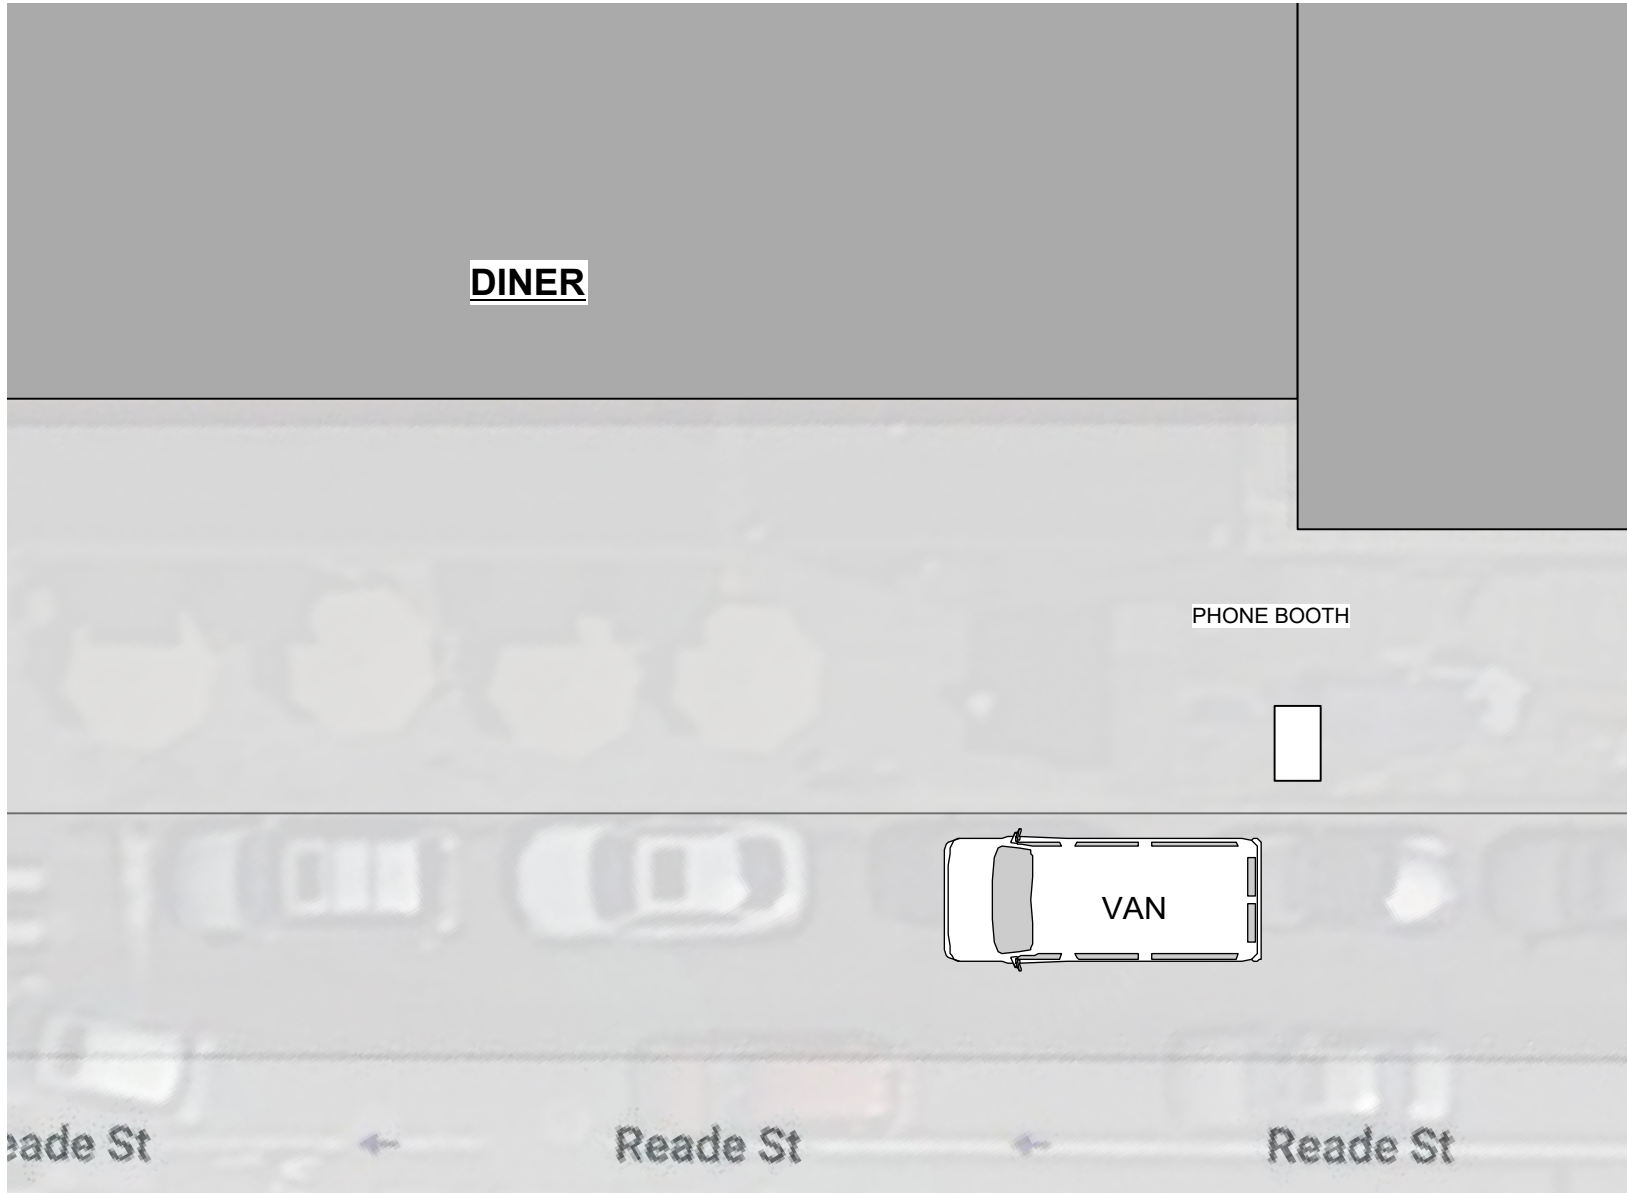

PRODUCTION DESIGNER: J. CASSELLS
ART DIRECTOR: N. WEINMANN

DRAWING BY: M. FAHRER

DRAWING: DIRECTORS PLAN

LOCATION: 82 READST 100007

SHOOT DATE: 3-6-2018

SCALE: 3/32=1'-0"

SET #: 462

EPISODE: 311


DATE DRAWN: 2-26-2018

REVISED: XX

**EXT W/ VAN
DINER**

22'-9"

34'-10"

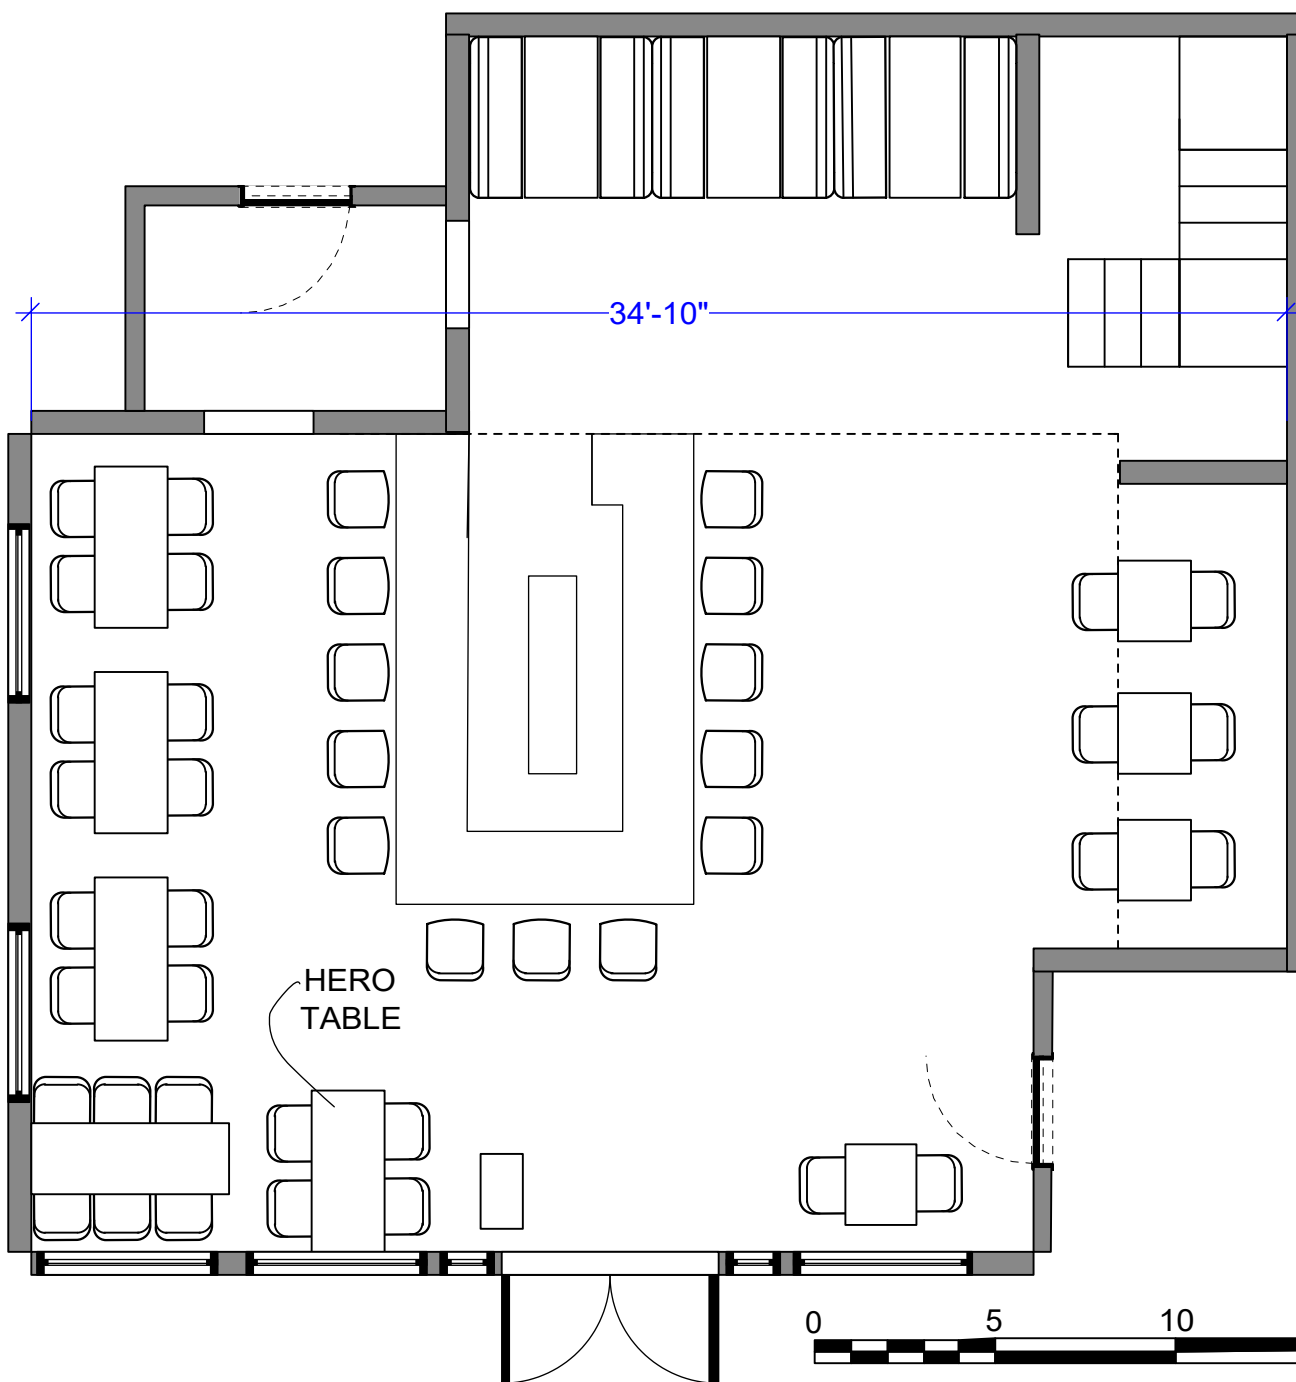

quantico
season three

PRODUCTION DESIGNER: J. CASSELLS
ART DIRECTOR: N. WEINMANN

DRAWING:
DIRECTORS PLAN

SHOOT DATE:
3-6-2018

SET #:
465

DATE DRAWN:
2-26-2018

DRAWING BY: M. FAHRER

LOCATION:
82 READST 1007

SCALE:
3/16=1'-0"


EPISODE:
311

REVISED:
XX


**INT
DINER**



WATER

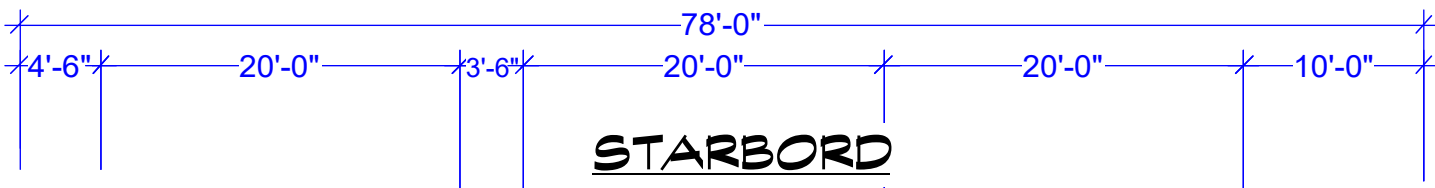

STARBOARD

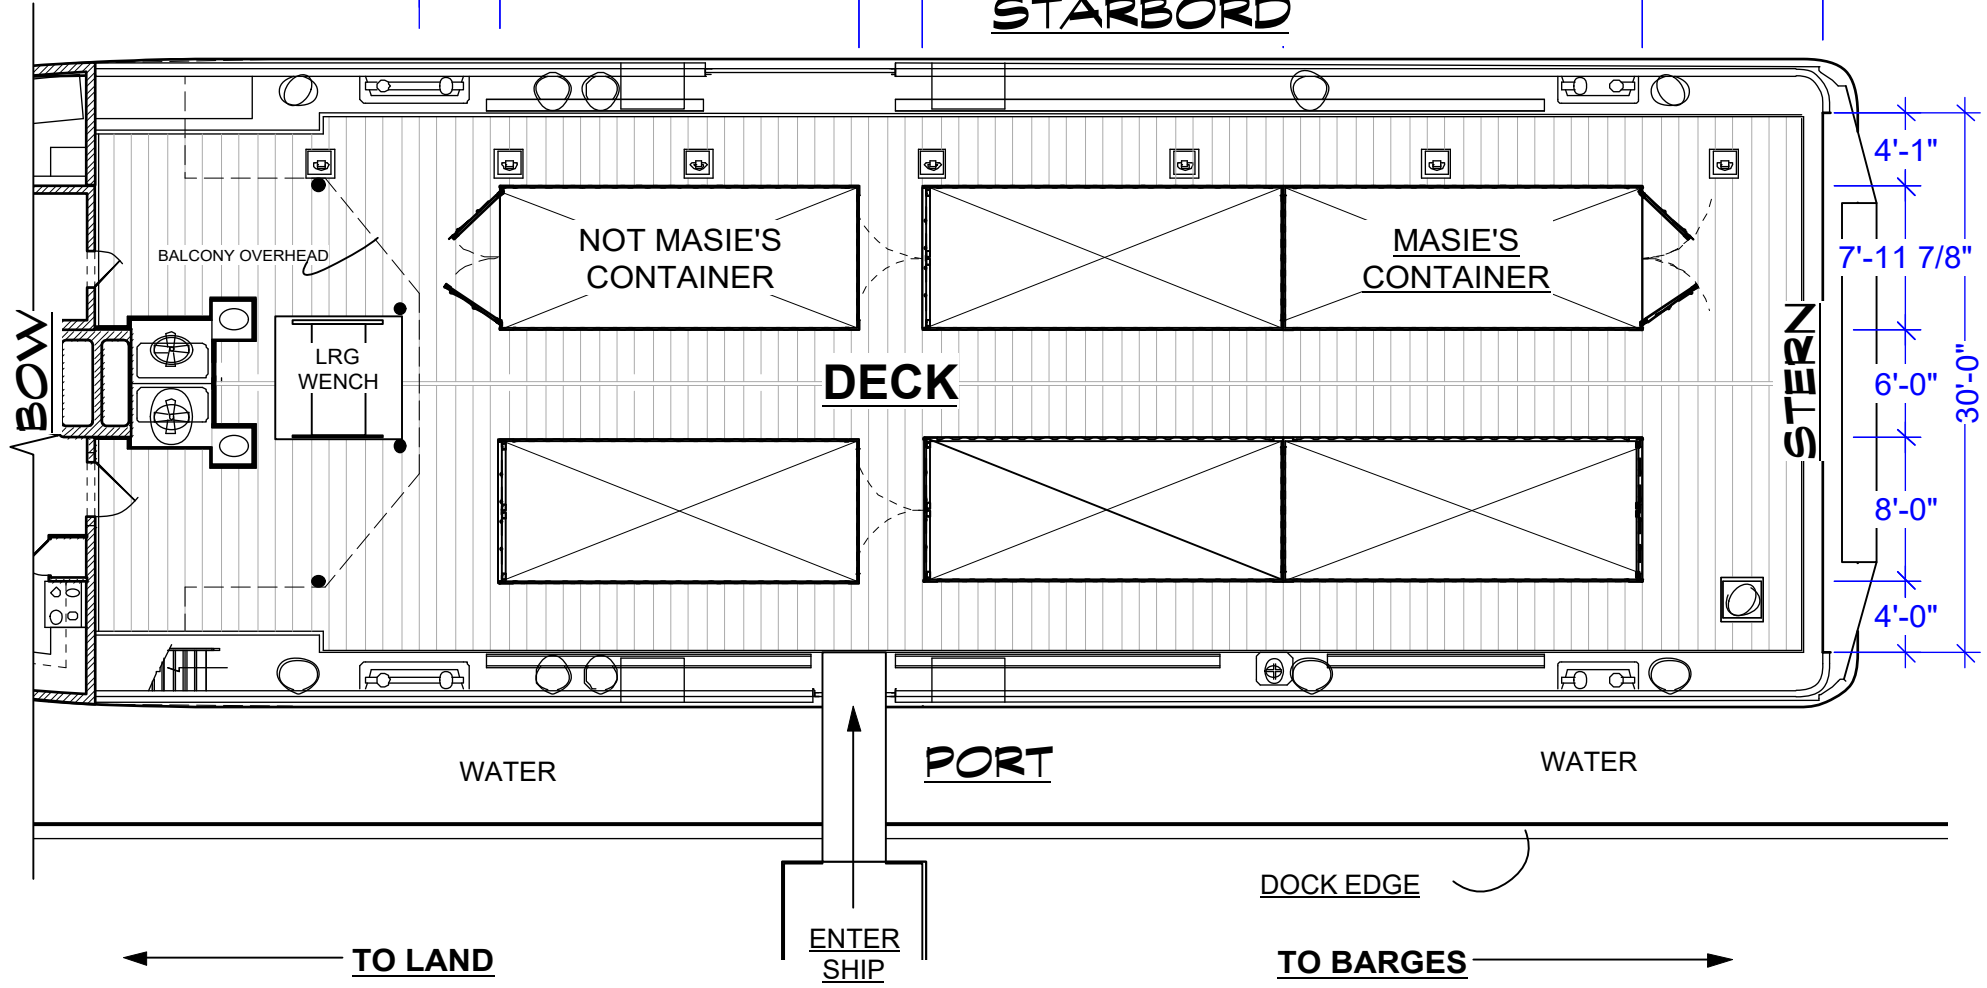

WATER

PORT

WATER

ENTER SHIP

DOCK EDGE

← **TO LAND**

TO BARGES →

CONTAINERS STACKED DOUBLE HIGH
12 TOTAL 20' CONTAINERS



PRODUCTION DESIGNER: J. CASSELLS
ART DIRECTOR: N. WEINMANN

DRAWING: DIRECTORS PLAN

SHOOT DATE: 3-13-2018

SET #: 551

DATE DRAWN: 2-23-2018

DRAWING BY: M. FAHRER


LOCATION: 16 MURRAY HULBERT AVE

SCALE: 3/32"=1'-0"

EPISODE: 311


REVISED: XX



SHIP DECK

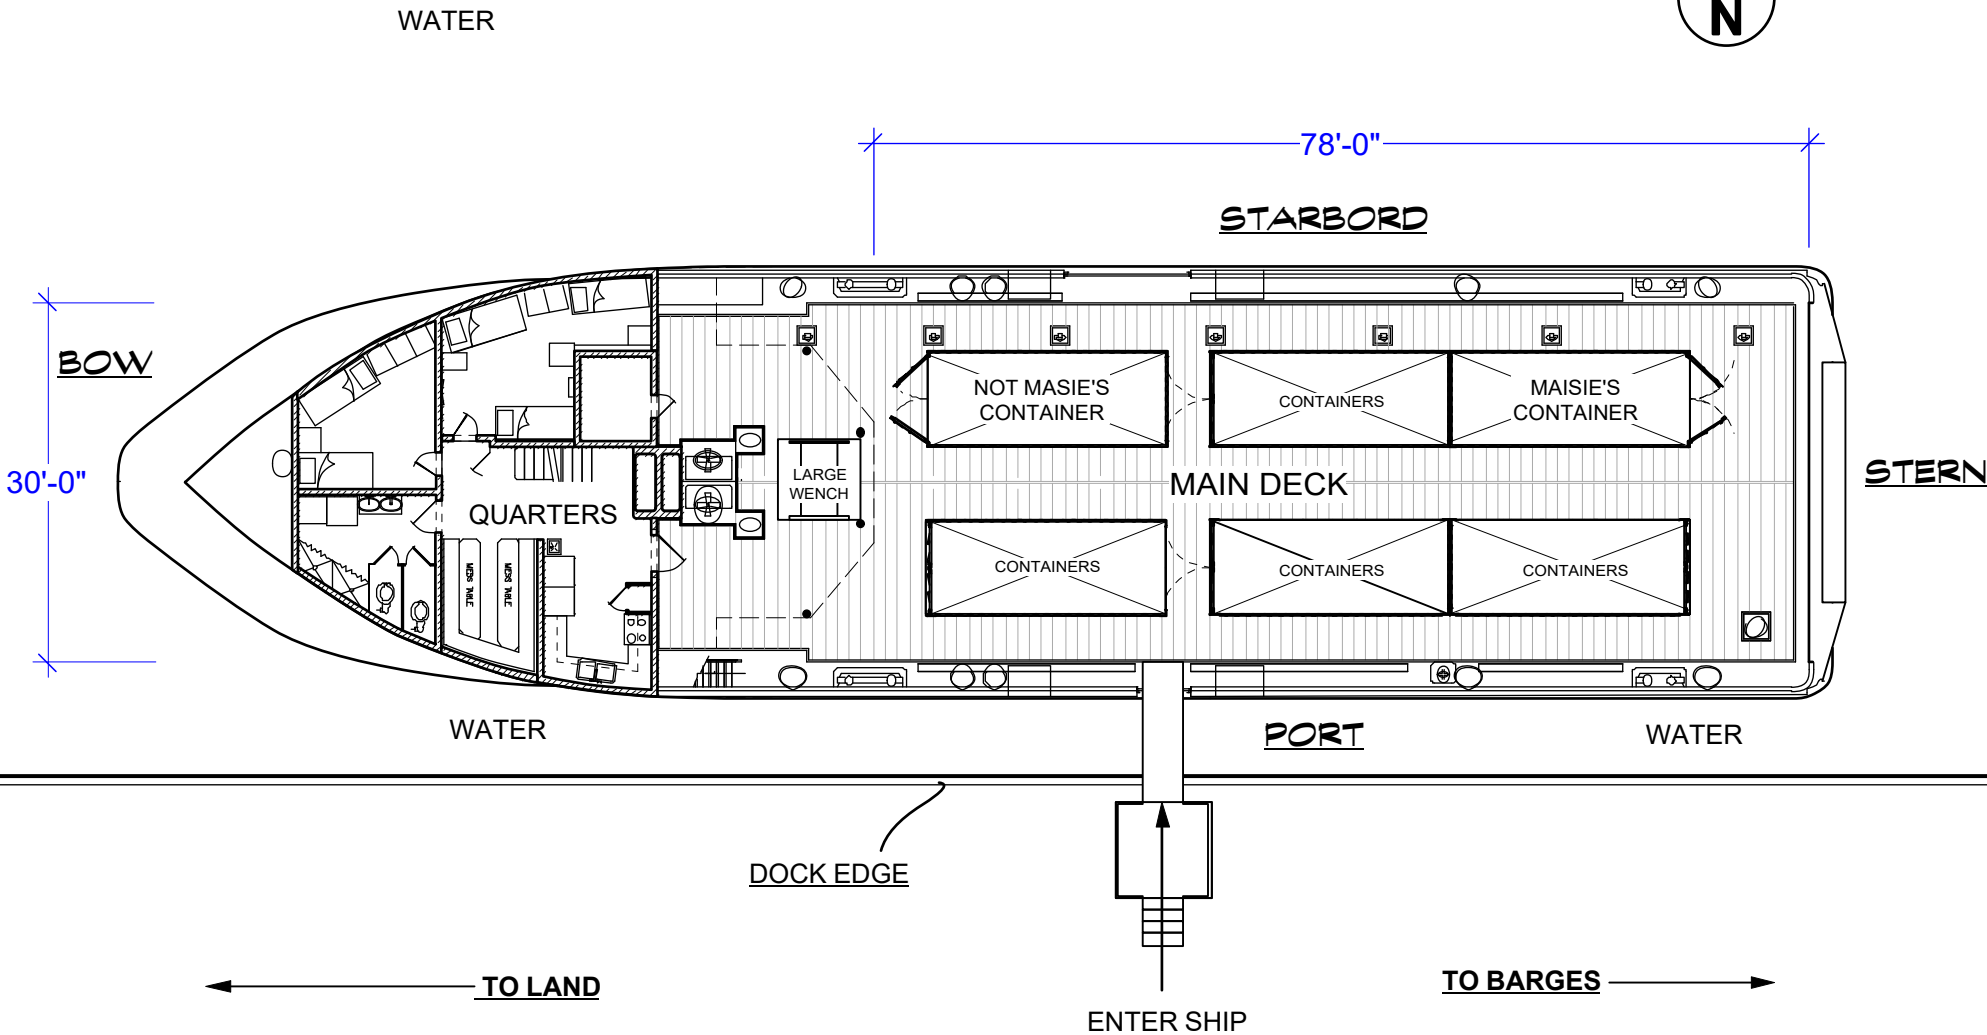

CONTAINERS STACKED DOUBLE HIGH
12 TOTAL 20' CONTAINERS



 season three	PRODUCTION DESIGNER: J. CASSELLS ART DIRECTOR: N. WEINMANN	DRAWING: DIRECTORS PLAN	SHOOT DATE: 3-13-2018	SET #: 551	DATE DRAWN: 2-23-2018	SHIP OVERALL
	DRAWING BY: M. FAHRER	LOCATION: 16 MURRAY HULBERT AVE	SCALE: 1/16"=1'-0"	EPISODE: 311	REVISED: XX	

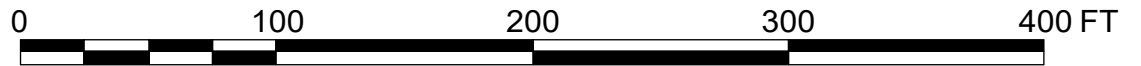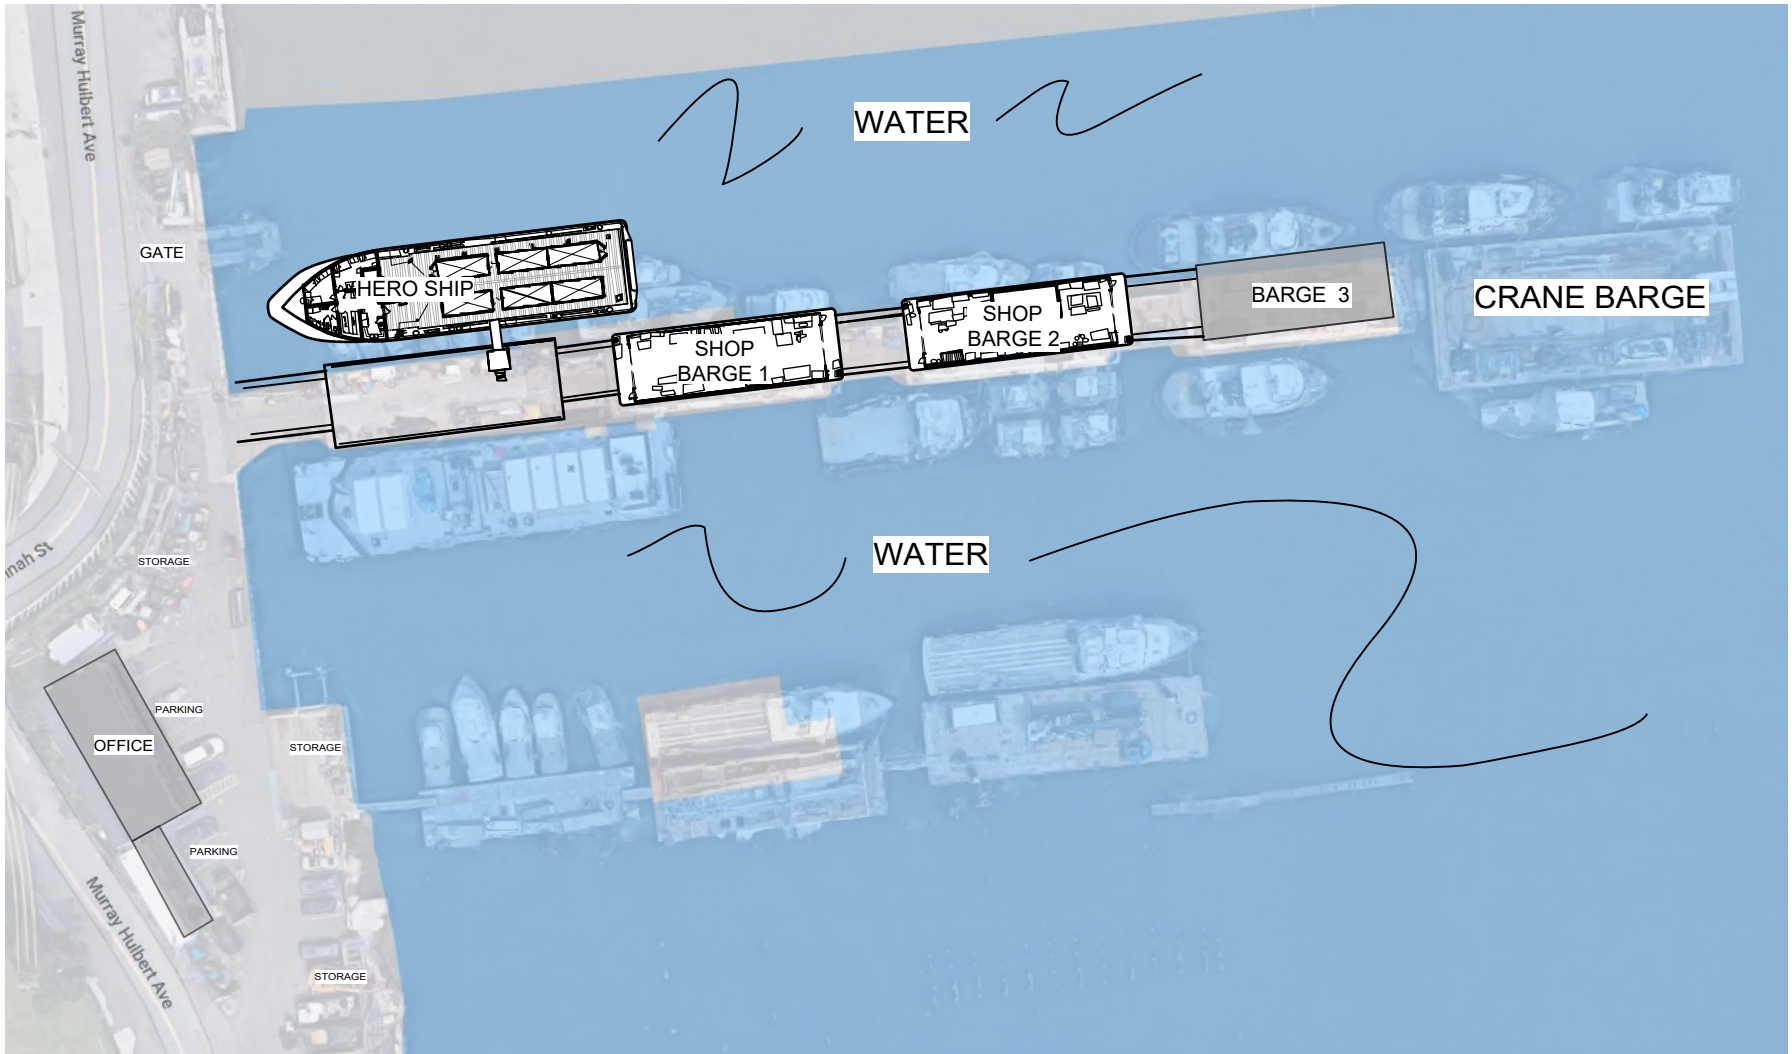

quantic
season three

PRODUCTION DESIGNER: J. CASSELLS
ART DIRECTOR: N. WEINMANN

DRAWING BY: M. FAHRER

DRAWING:
DIRECTORS PLAN

LOCATION:
PIER 7 1/2 STATEN ISLAND 103001

SHOOT DATE:
3-13-2018

SCALE:
1:900


SET #:
555

EPISODE:
311

DATE DRAWN:
2-23-2018

REVISED:
XX

**EXT.
DOCKS**

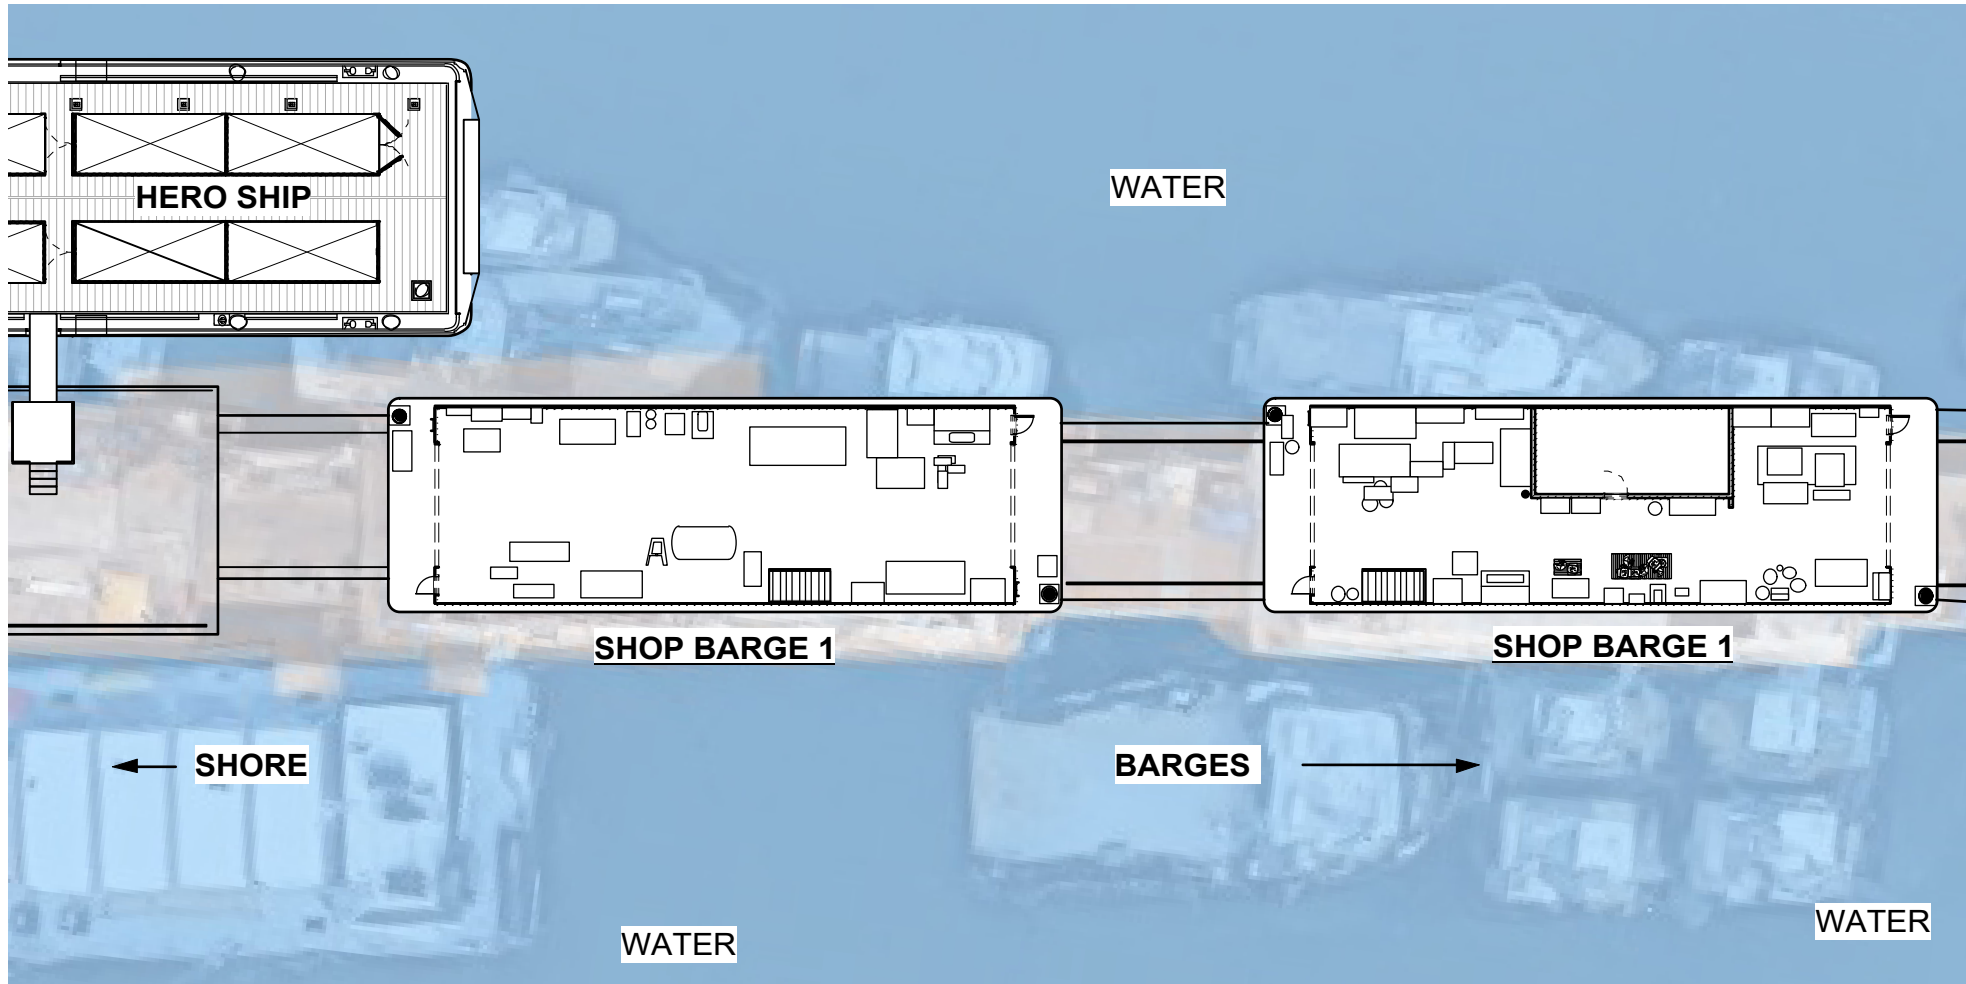

PRODUCTION DESIGNER: J. CASSELLS ART DIRECTOR: N. WEINMANN	DRAWING: DIRECTORS PLAN	SHOOT DATE: 3-13-2018	SET #: 555	DATE DRAWN: 3-1-2018	EXT. SHOP BARGES
DRAWING BY: M. FAHRER	LOCATION: PIER 7 1/2 STATEN ISLAND 103001	SCALE: 1:300	EPISODE: 311	REVISED: XX	