



A. ENTRANCE
SCALE 1/2" = 1'-0"


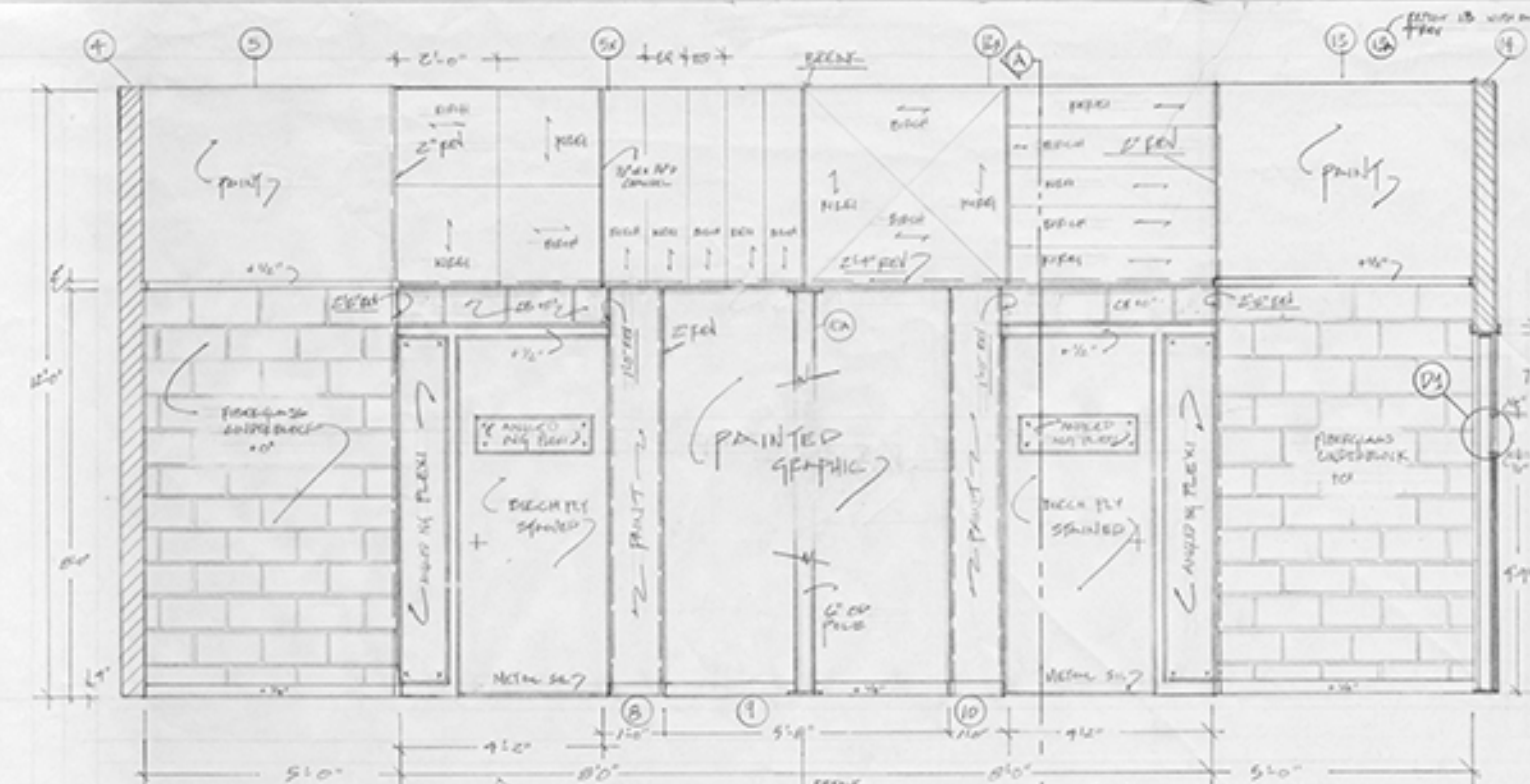


B. UP STAGE WALL
SCALE 1/2" = 1'-0"

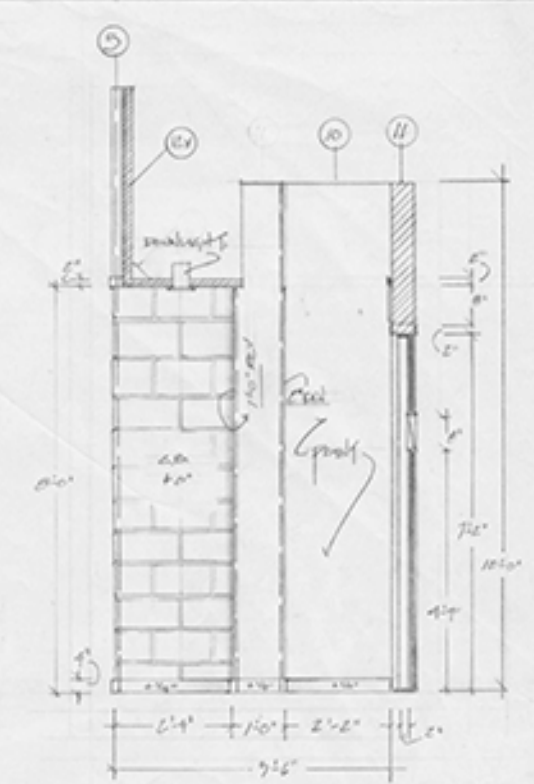


A-A SECTION A-A
SCALE 1/2" = 1'-0"

NOTE:
 - ALL PIECE PAINT & RIVE HOLDING
 1/2" PECK OF CINDER BLOCK
 - THE HOLDING IS ROUNDED OVER TO
 LOOK LIKE METAL
 - CINDERBLOCK FIBERGLASS PARAMOUNT #17

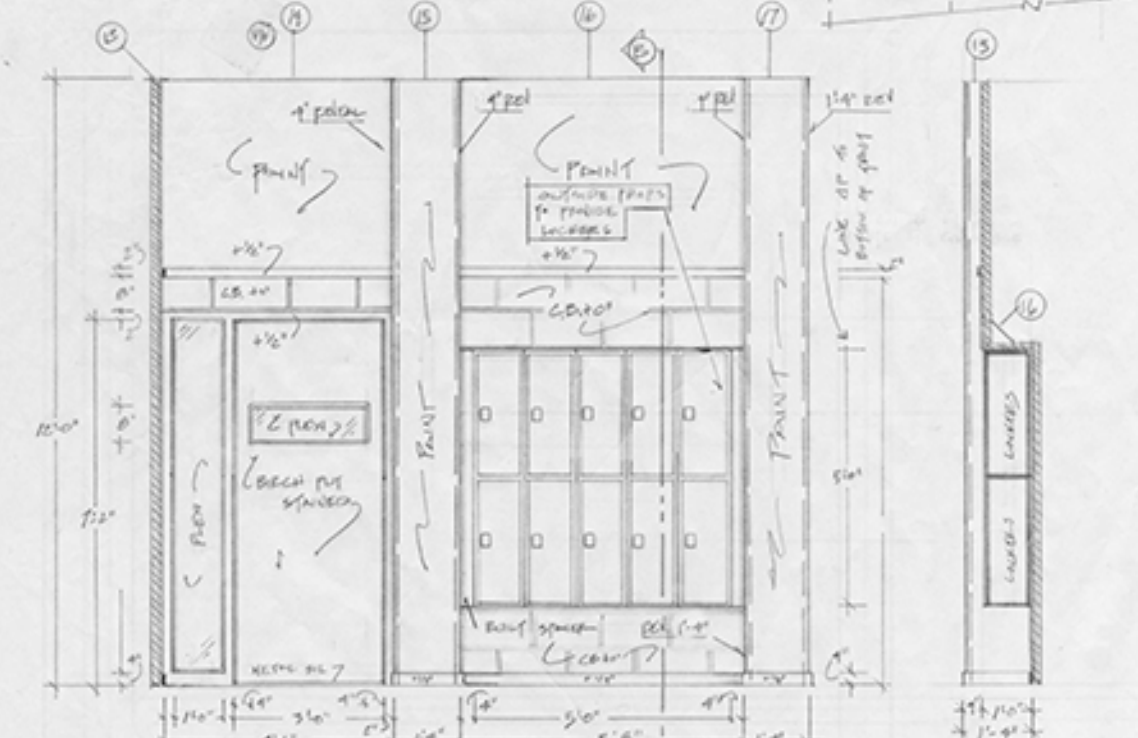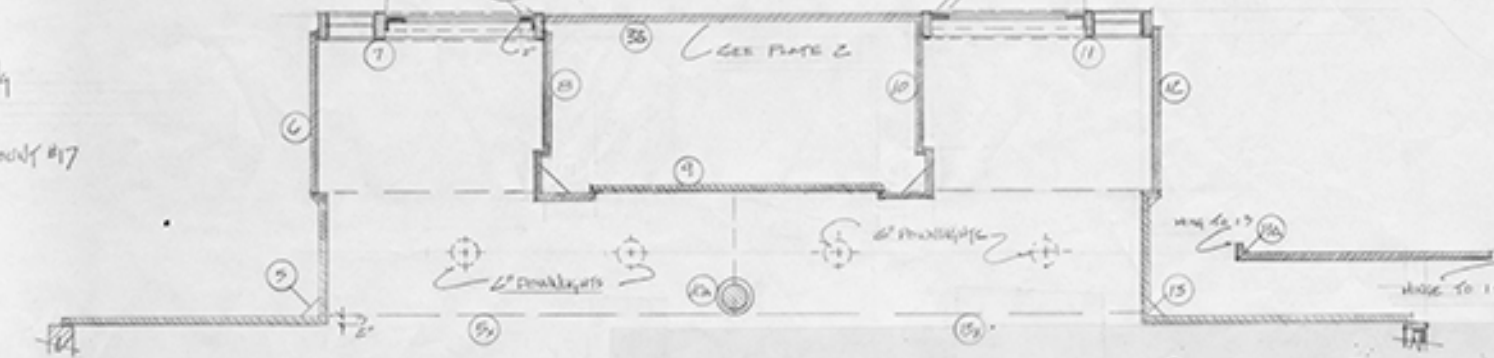


C. STAGE LEFT WALL
SCALE 1/2" = 1'-0"

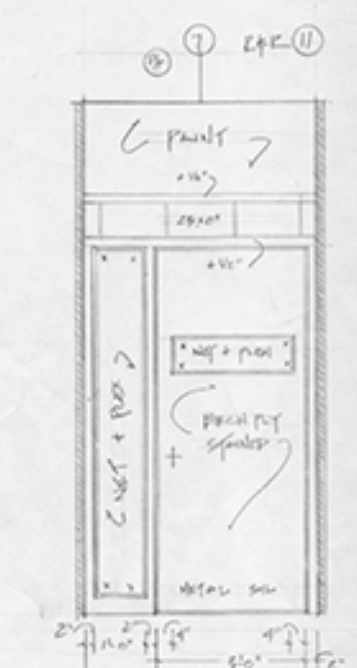






D. Close-up Door Detail FOR
SCALE 1/2" = 1'-0"

















D1. Deep Window Detail
HALF SCALE

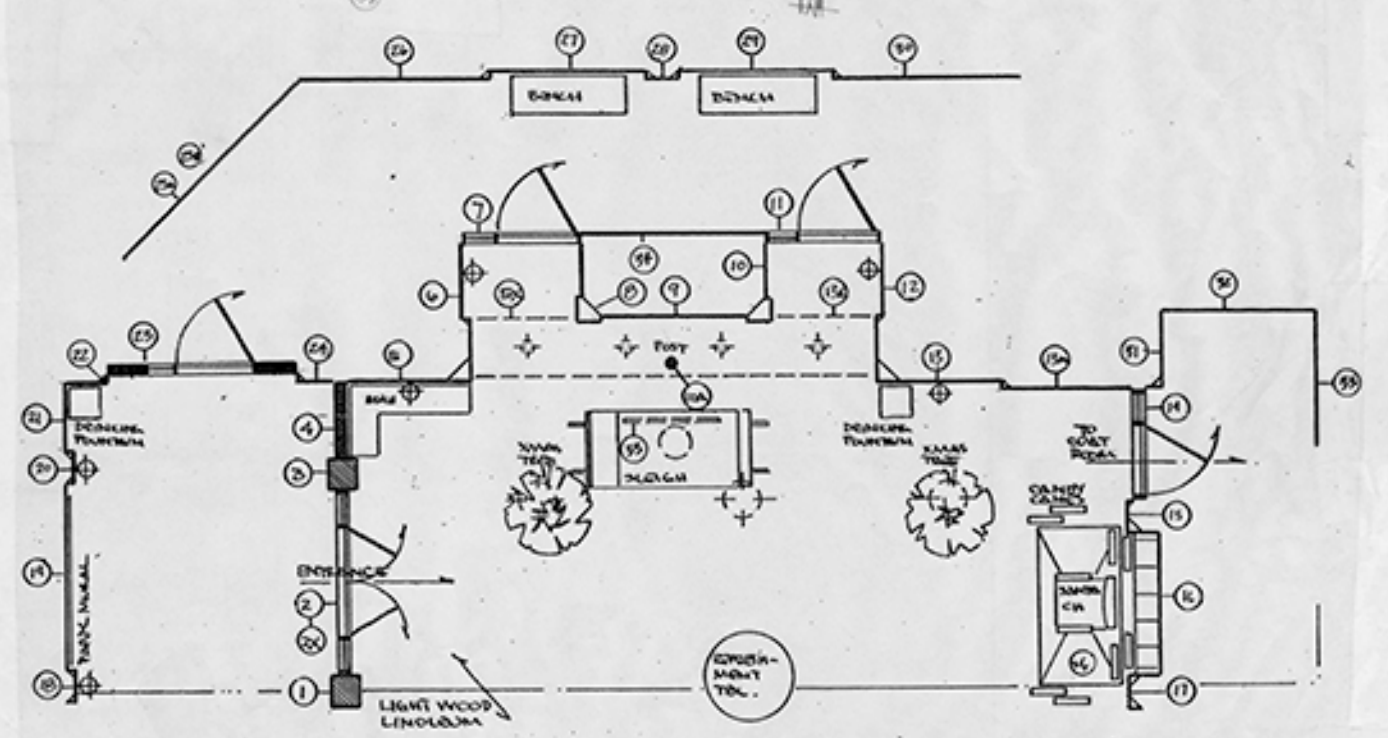





LOVE CENTER		AMERICAN BROADCASTING COMPANIES abc		DRAWING NO.	
UNION STAMP		STUDIO TV		OF 5	
S.D. 1104 SCENIC DESIGNER		PROJ. DATE: 7-7-09		DEL. DATE: 11-15-09	
DESIGNER: H. PAVELLO		PROJ. DATE:		DRAFTSMAN: J.A. PAVELLO	

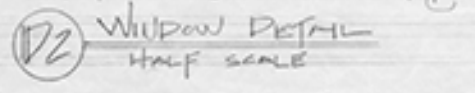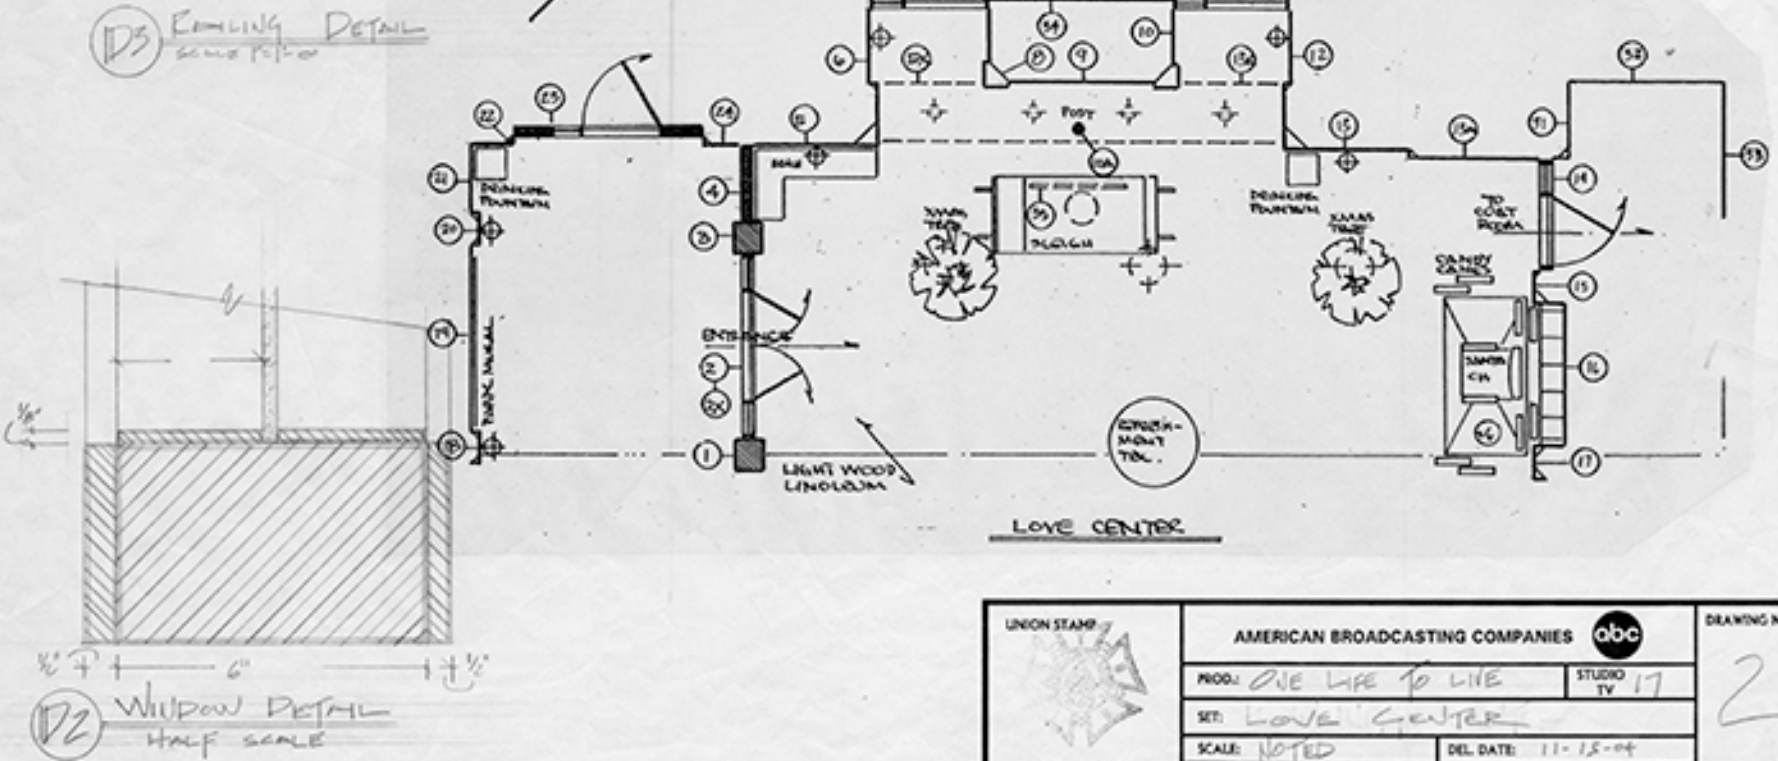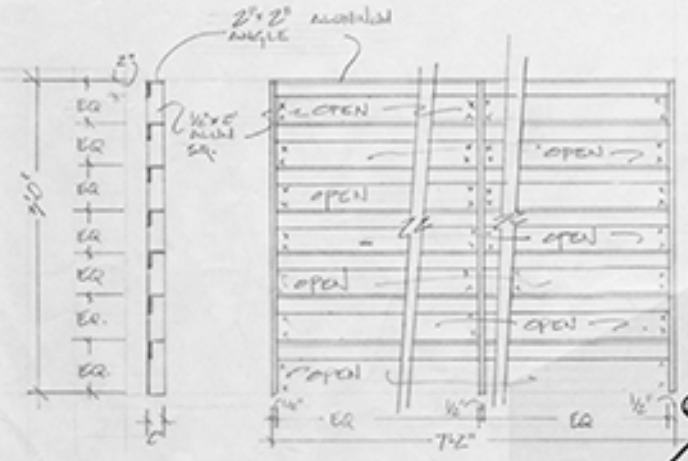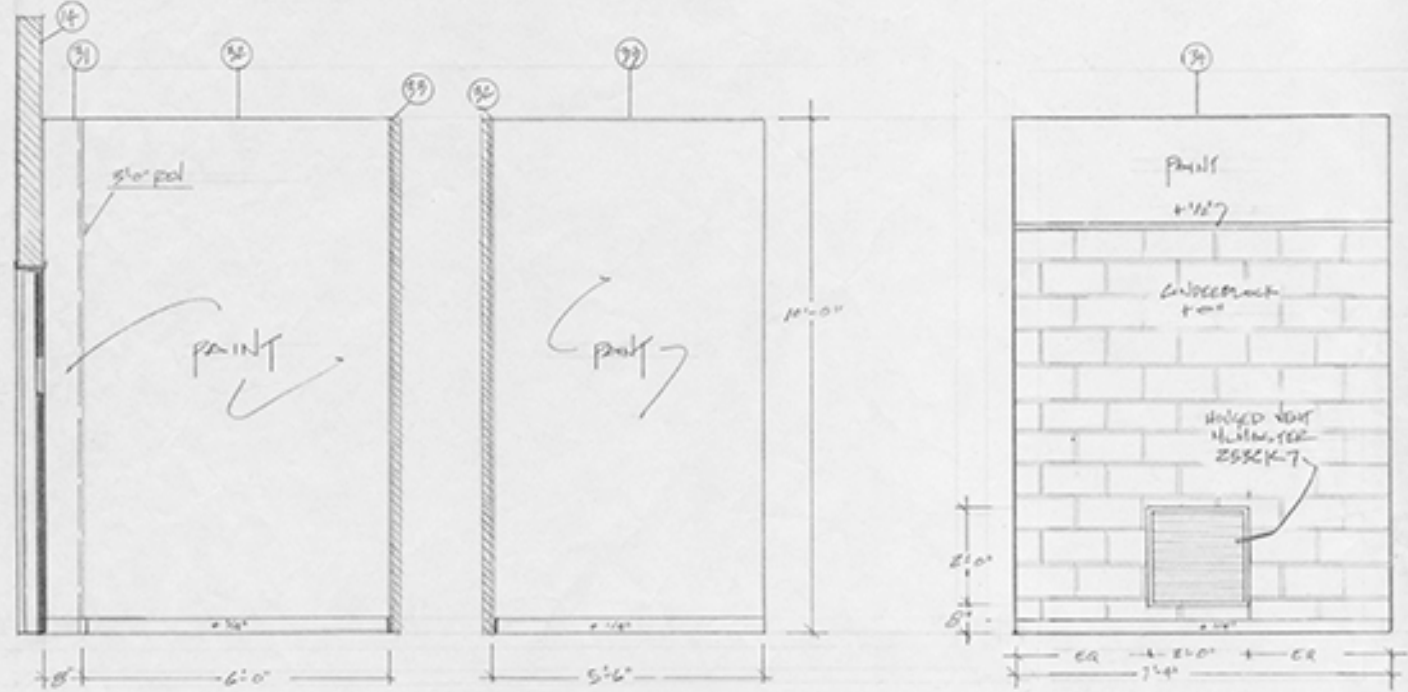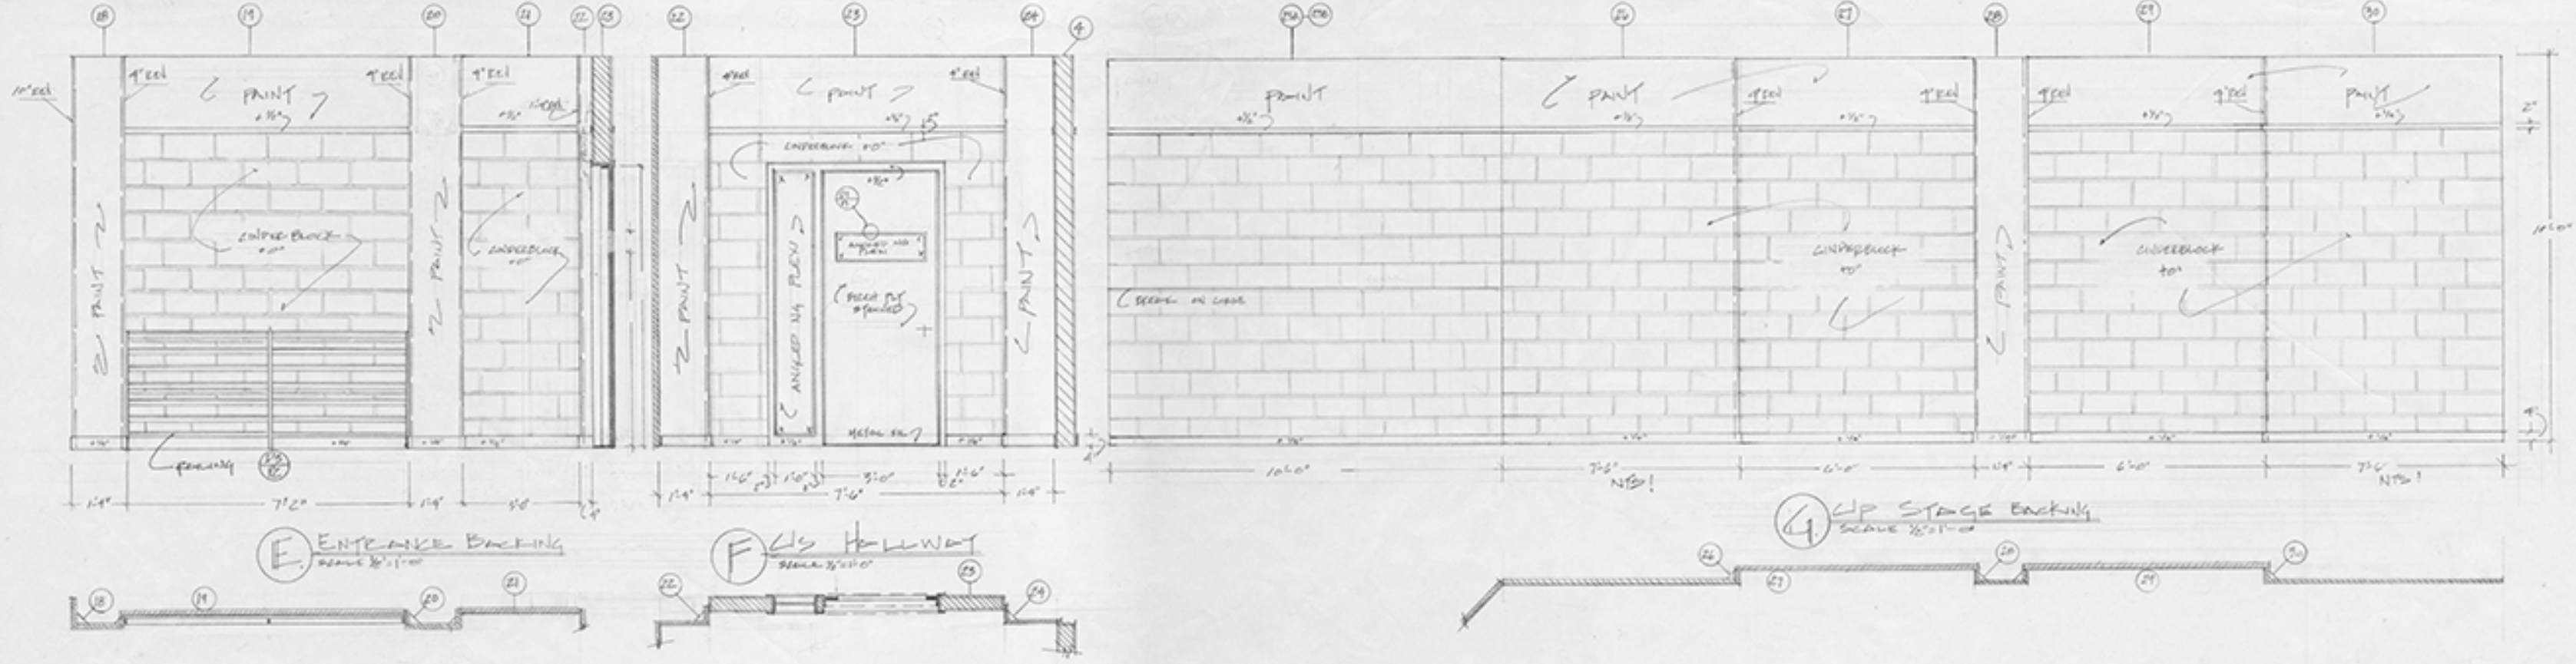

UNION STAMP S.D. 1104 SCENIC DESIGNER	AMERICAN BROADCASTING COMPANIES abc		DRAWING NO. 2	
	PROD: ONE LIFE TO LIVE	STUDIO 17	OF 5	
	SET: LOVE CENTER	SCALE: NOTED		DEL. DATE: 11-15-64
	DRAWN: 7-9-64	PROD. DATE:		DRAFTSMAN: H. FAHBER
	DESIGNER: H. FAHBER	DRAFTSMAN: H. FAHBER		

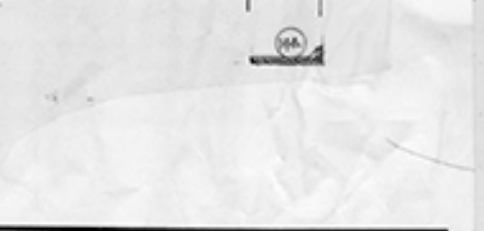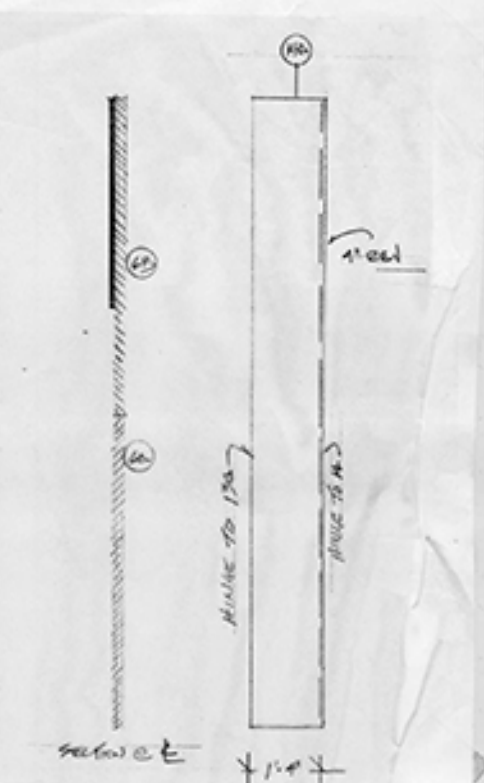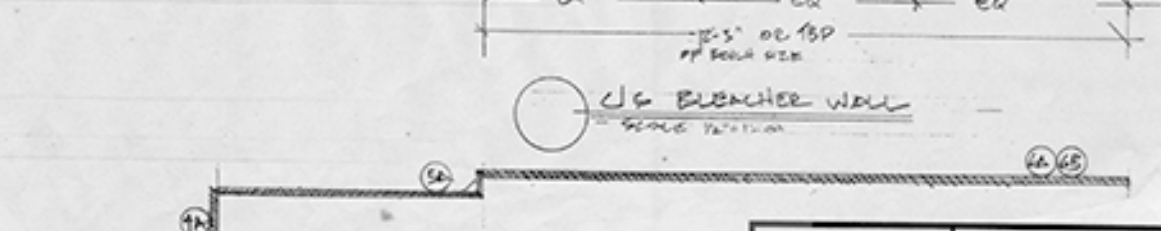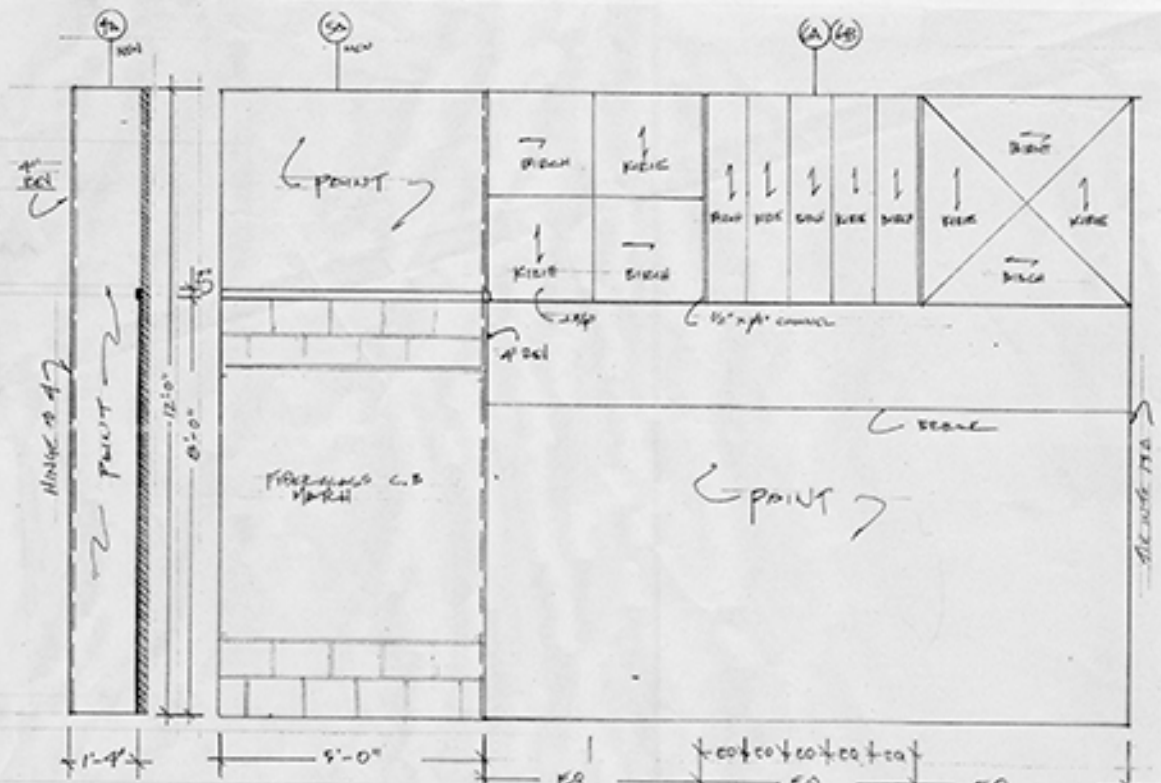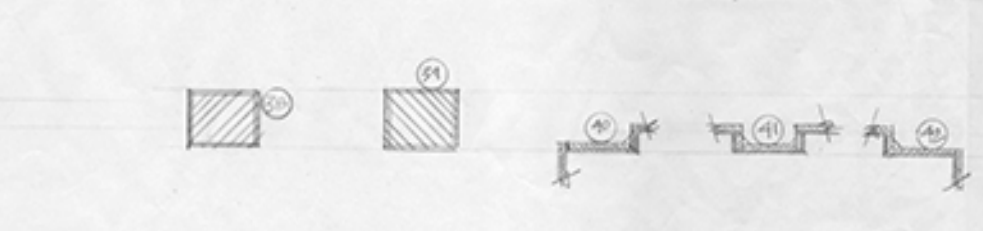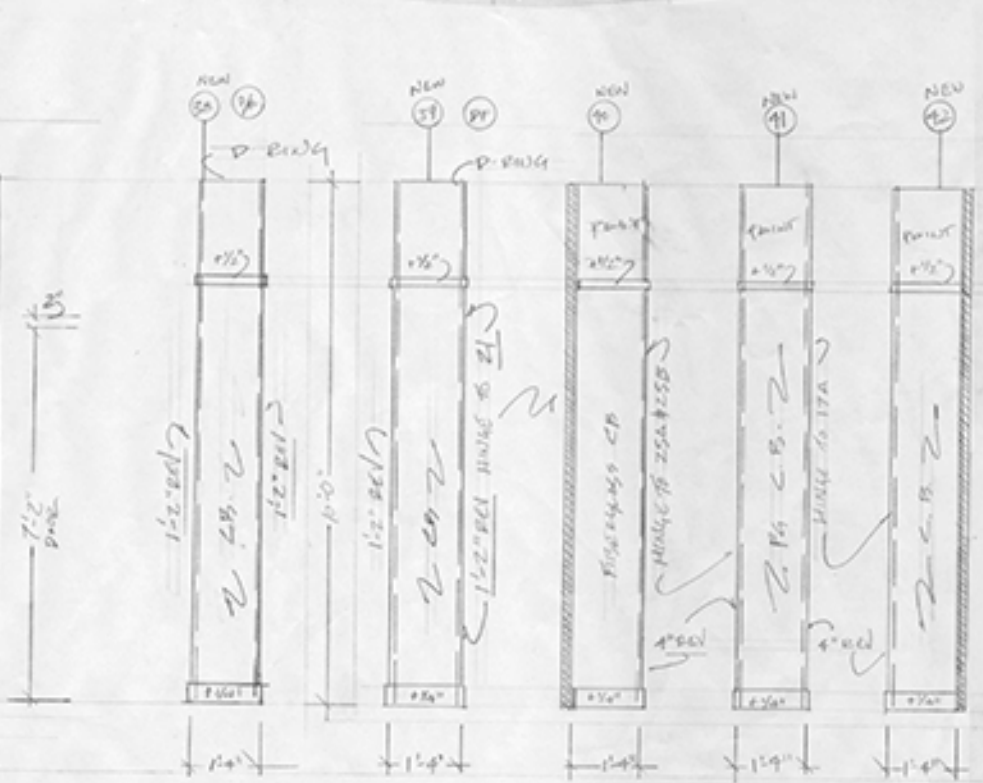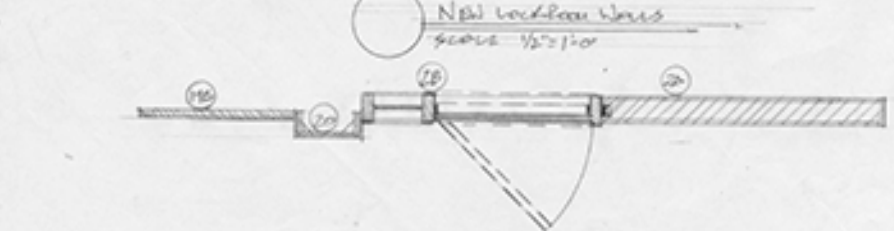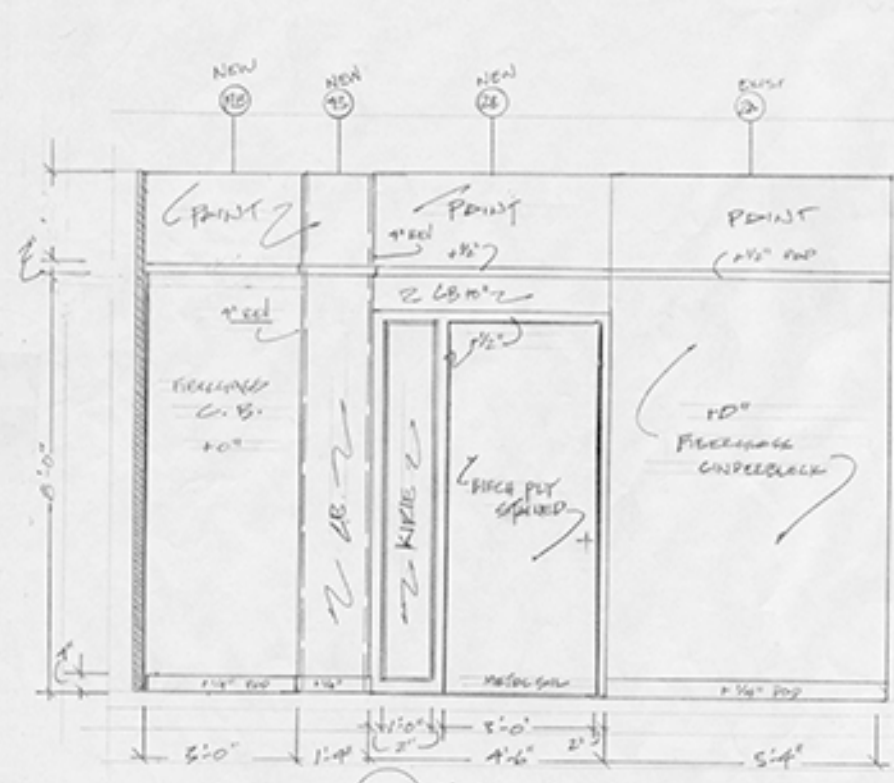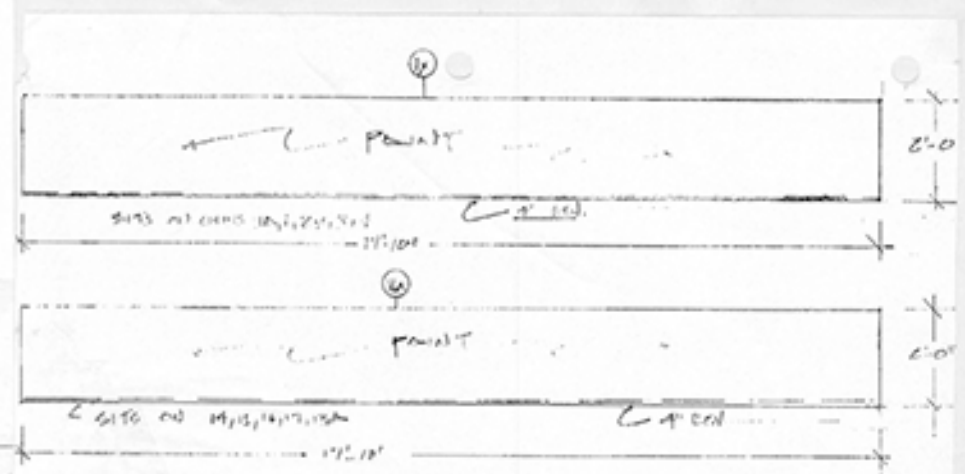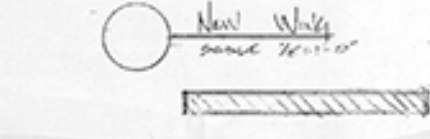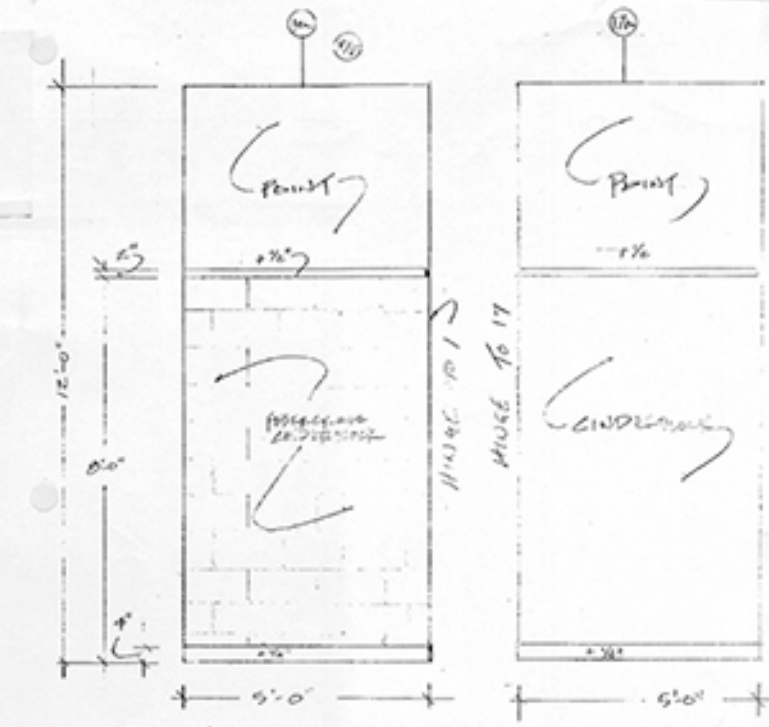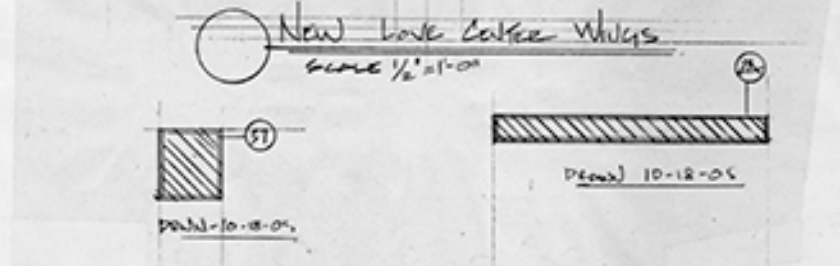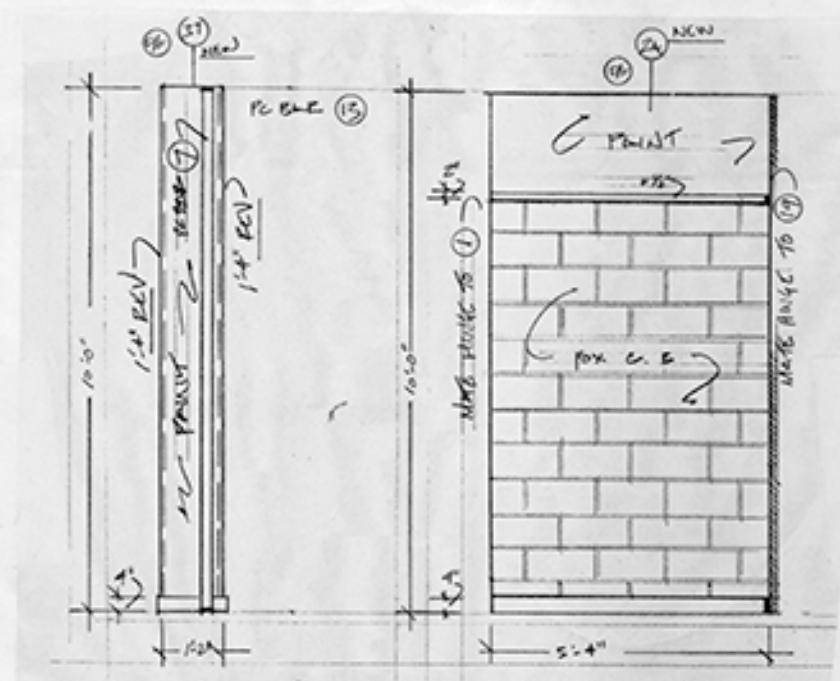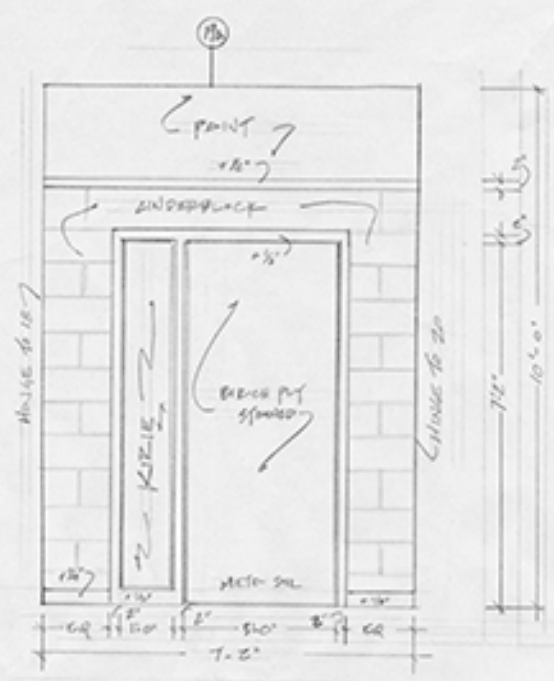

UNION STAMP S.D. 1104 SCENE DESIGNER 	AMERICAN BROADCASTING COMPANIES		DRAWING NO. 7
	PROD: ONE LIVE TO LIVE	STUDIO TV 17	OF 5
	SET: LOVE COFFEE	DEL. DATE: 11-19-04	
	SCALE: SCENE 1/2" = 1'-0"	DRAWN DATE: 11-17-04	PROD. DATE: 11-22-04
	DESIGNER: 	DRAFTSMAN: 	

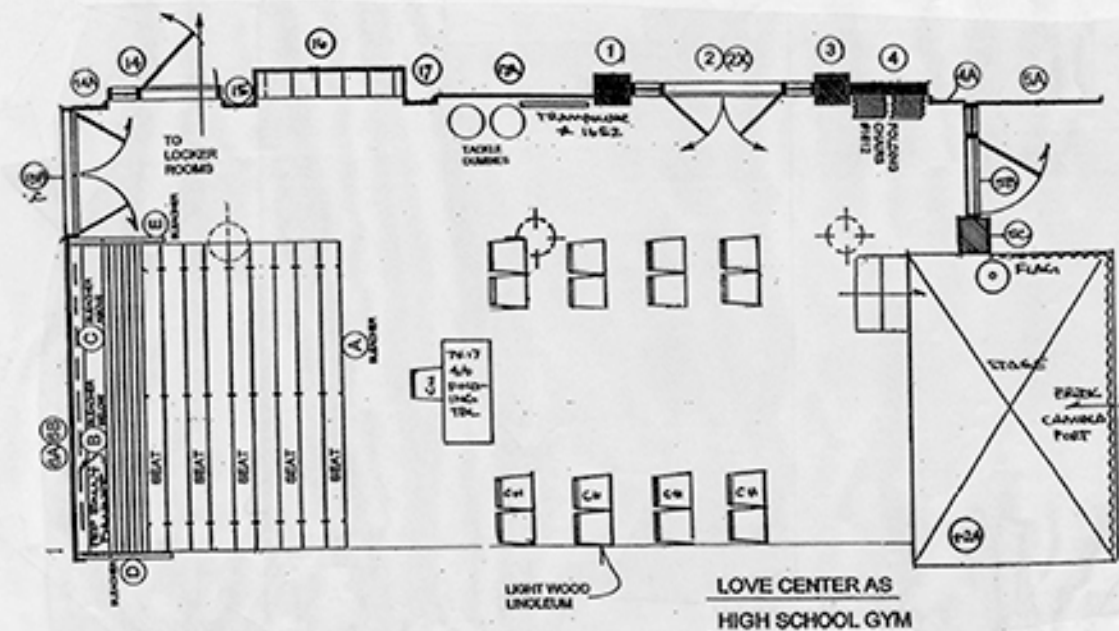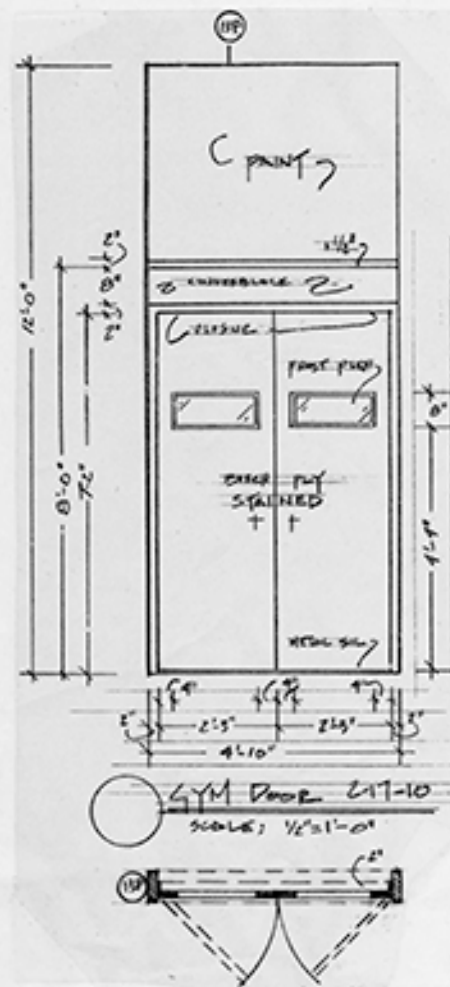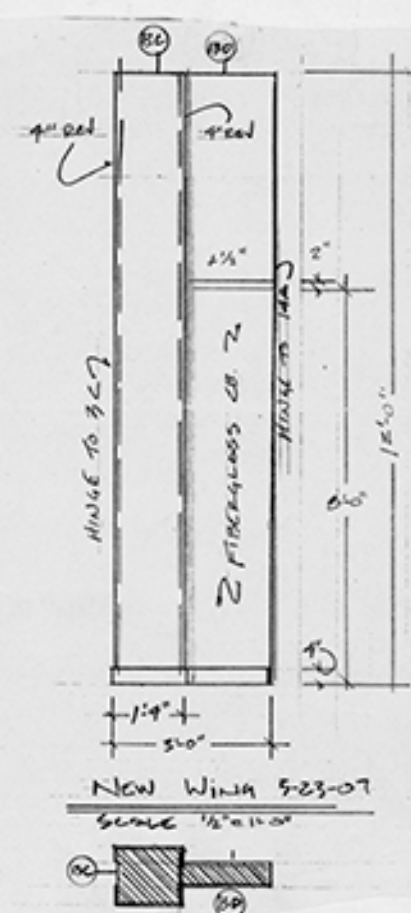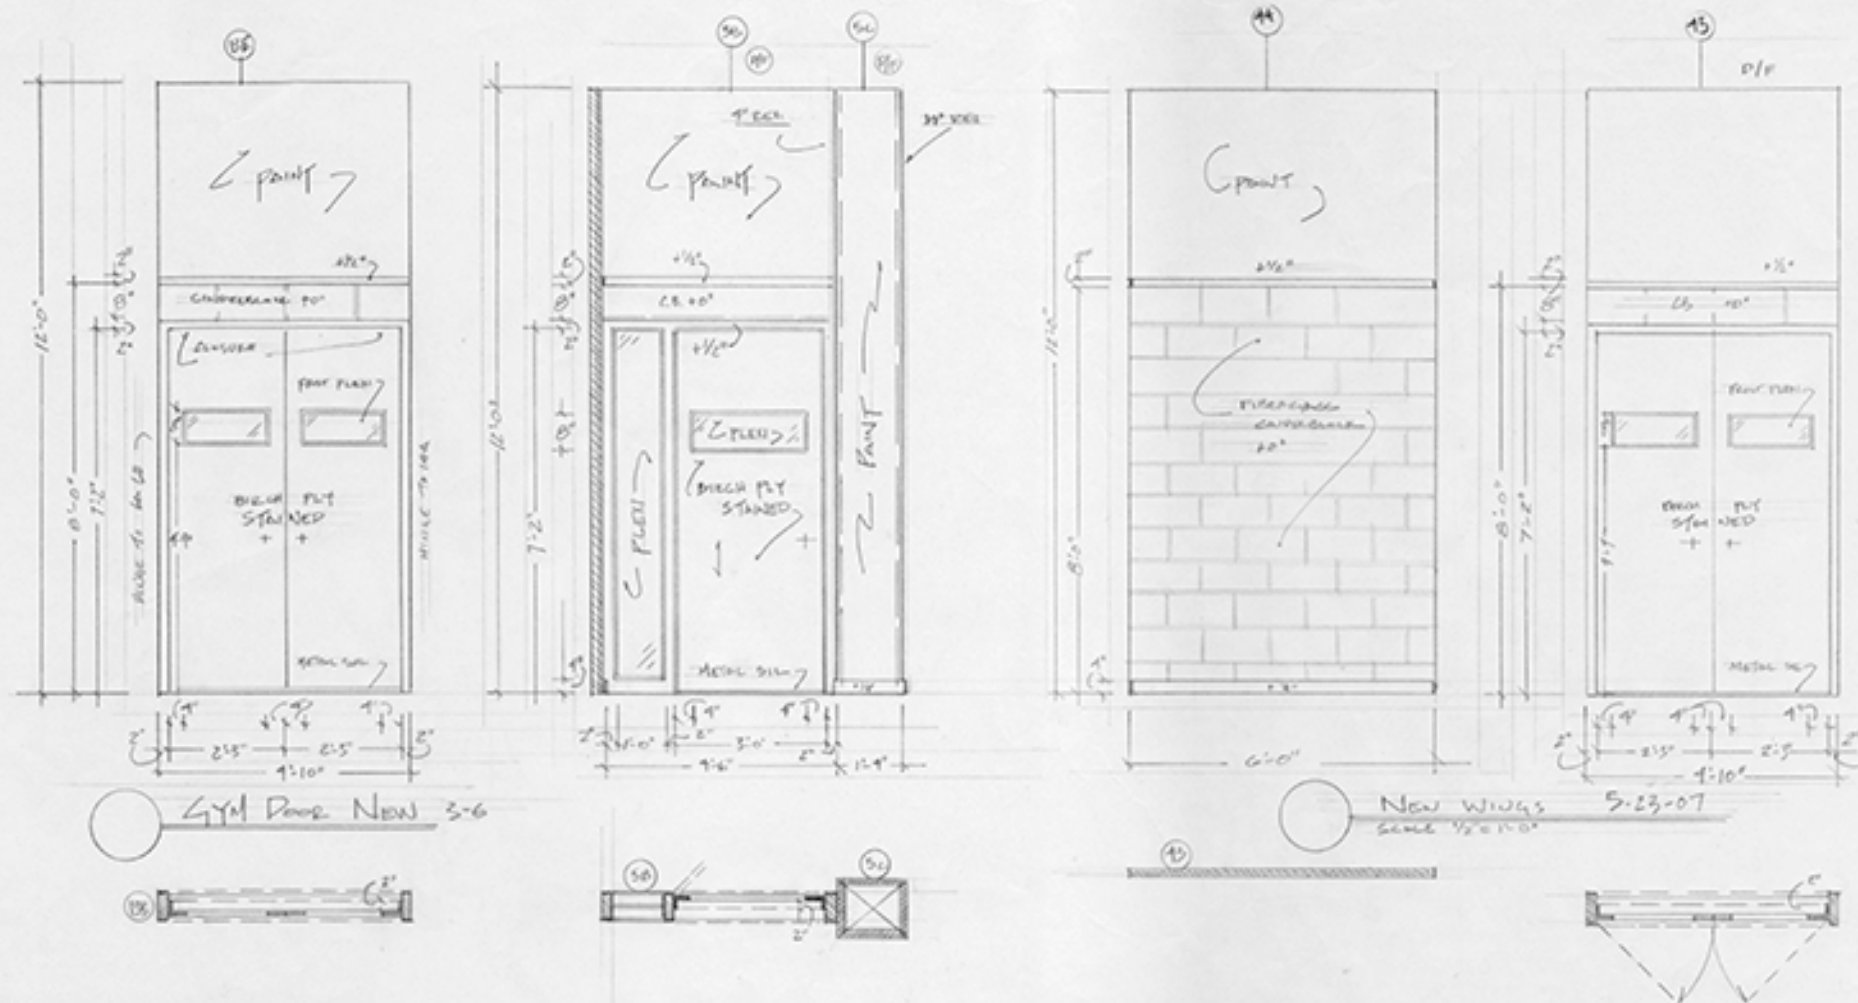

	AMERICAN BROADCASTING COMPANIES		DRAWING NO.
	PROD: ONE LIFE TO LIVE	STUDIO TV 17	5
	SET: LOVE CENTER		
	SCALE: 1/2" = 1'-0"	DEL. DATE: 3-2-07	
	DRAWN DATE: 2-21-07	PROD. DATE: 3-7-07	
DESIGNER: R. Morsly	DRAFTSMAN: M. Foster		